


# JAIL HOUSING ADDITION VISITATION PLANS




Presented to:  
Board of Supervisors  
County of Monterey

MAY 9, 2017

# VISITATION ROUTE DURING CONSTRUCTION

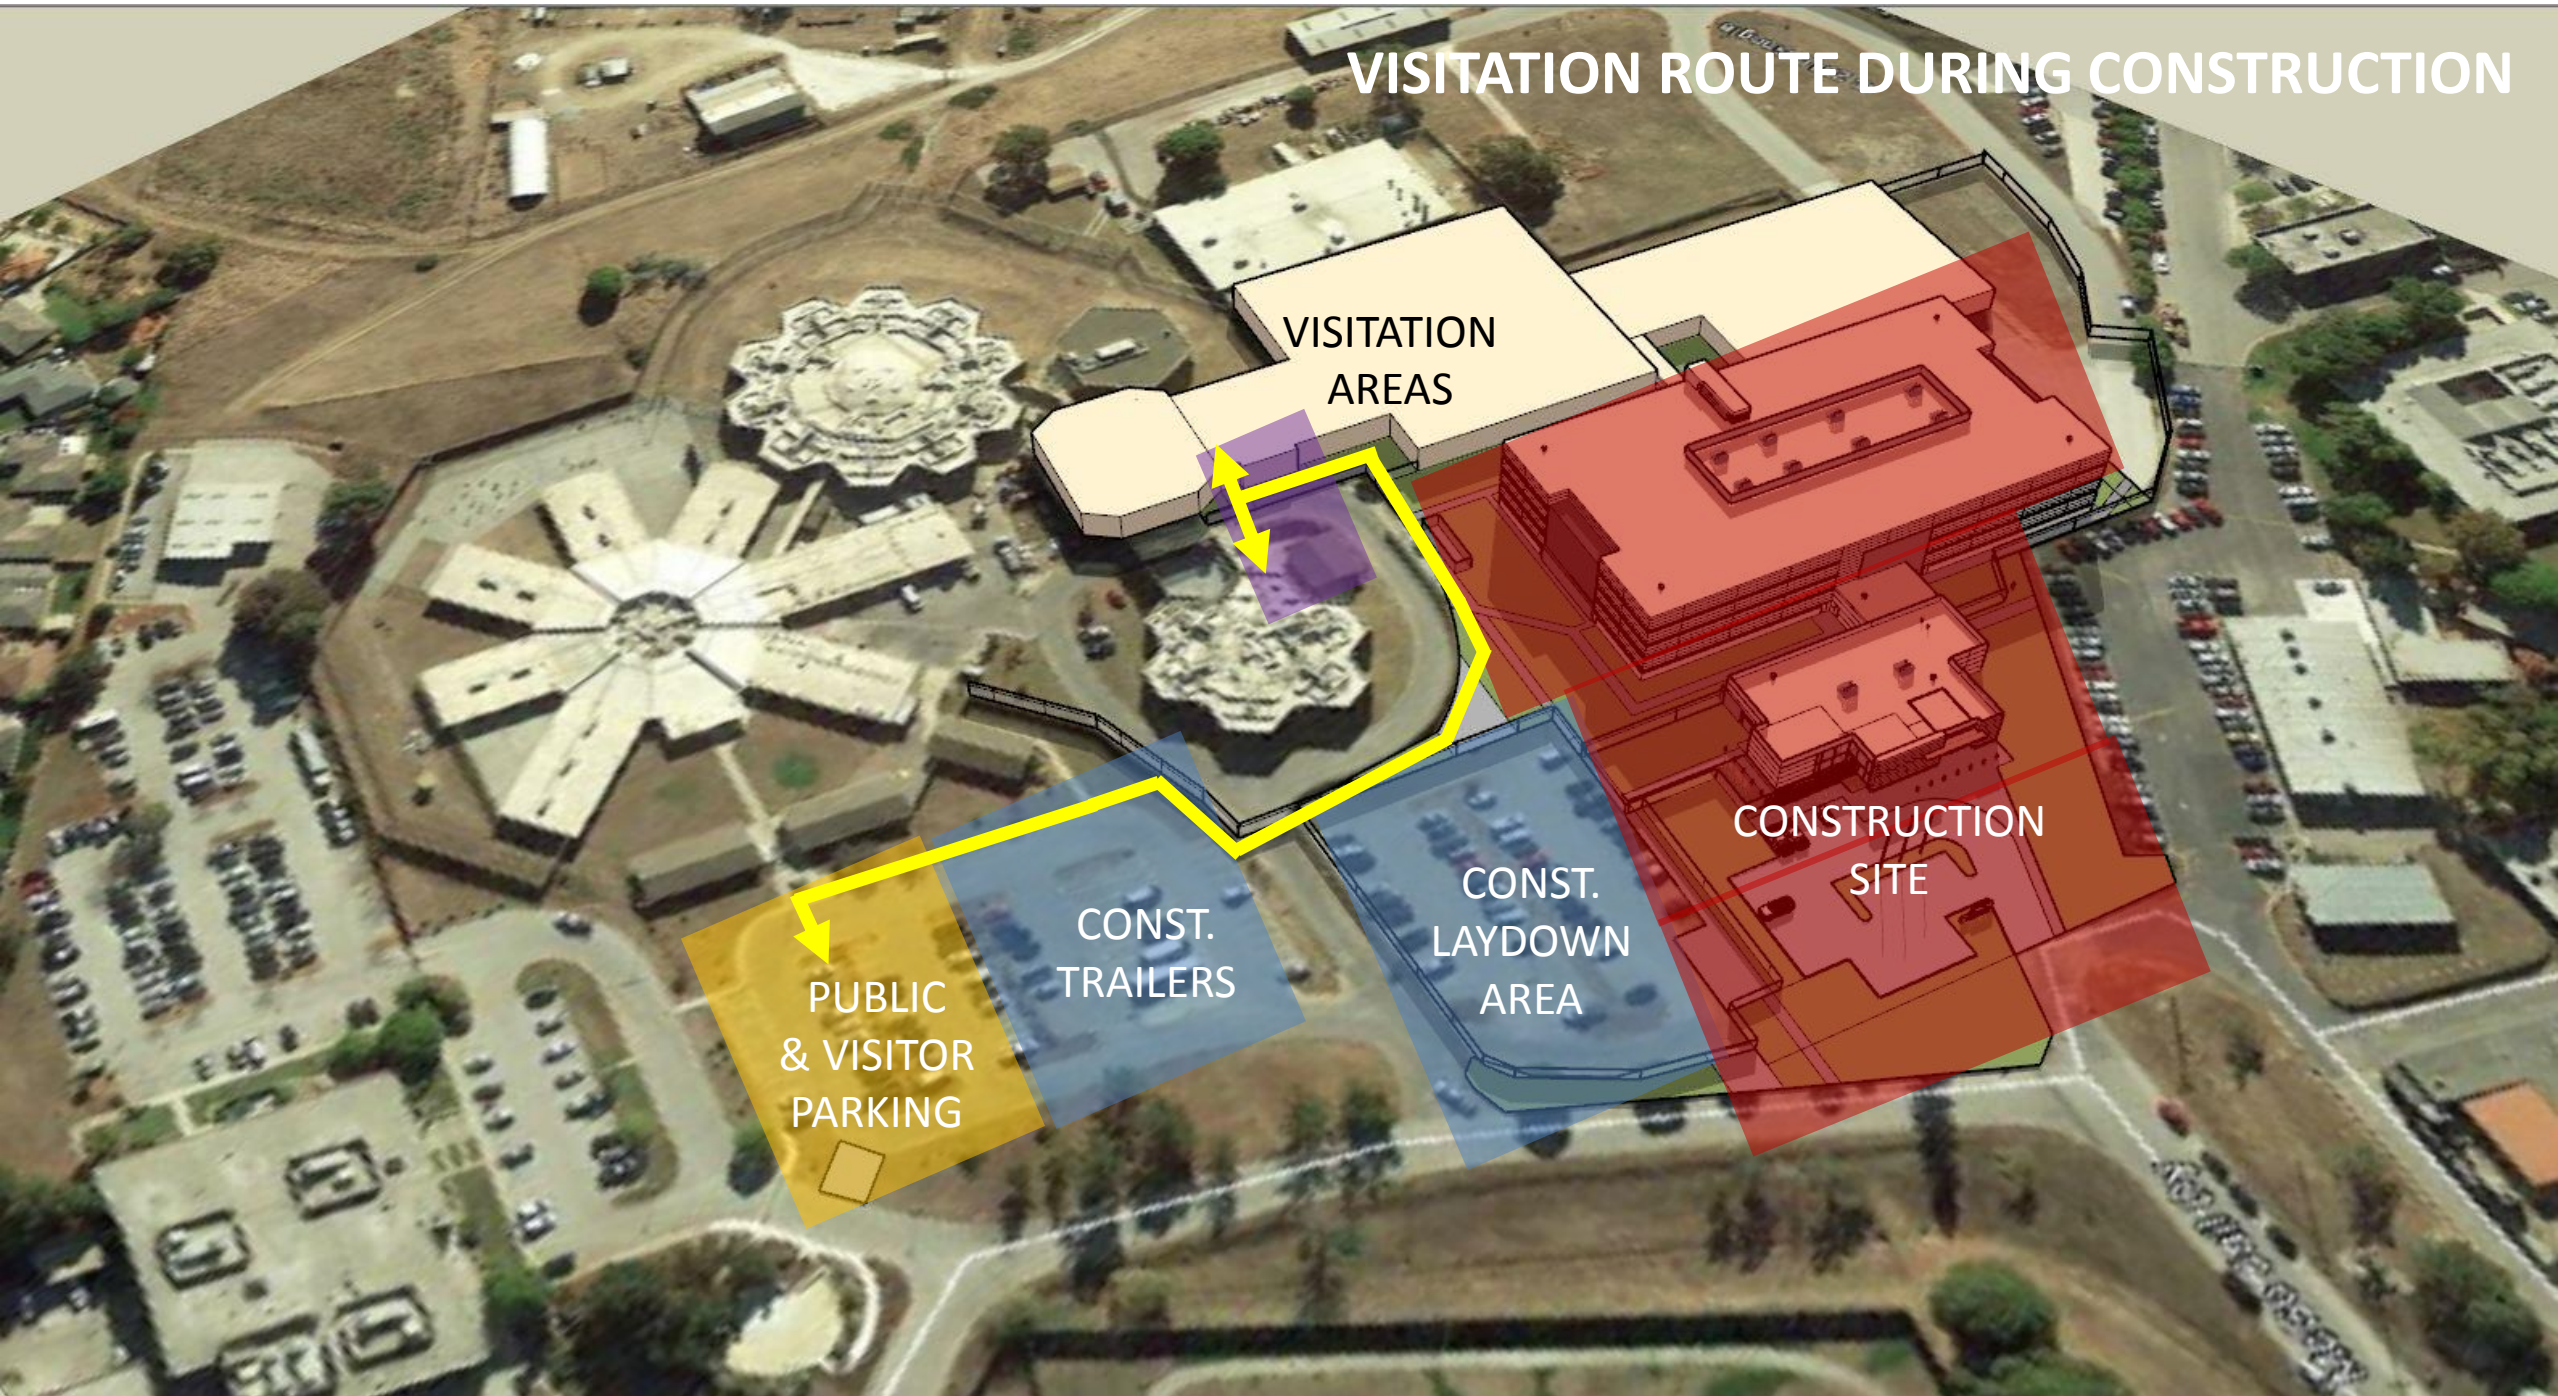

**JAIL HOUSING ADDITION**  
**VISITATION PLANS**  
**MAY 9, 2017**

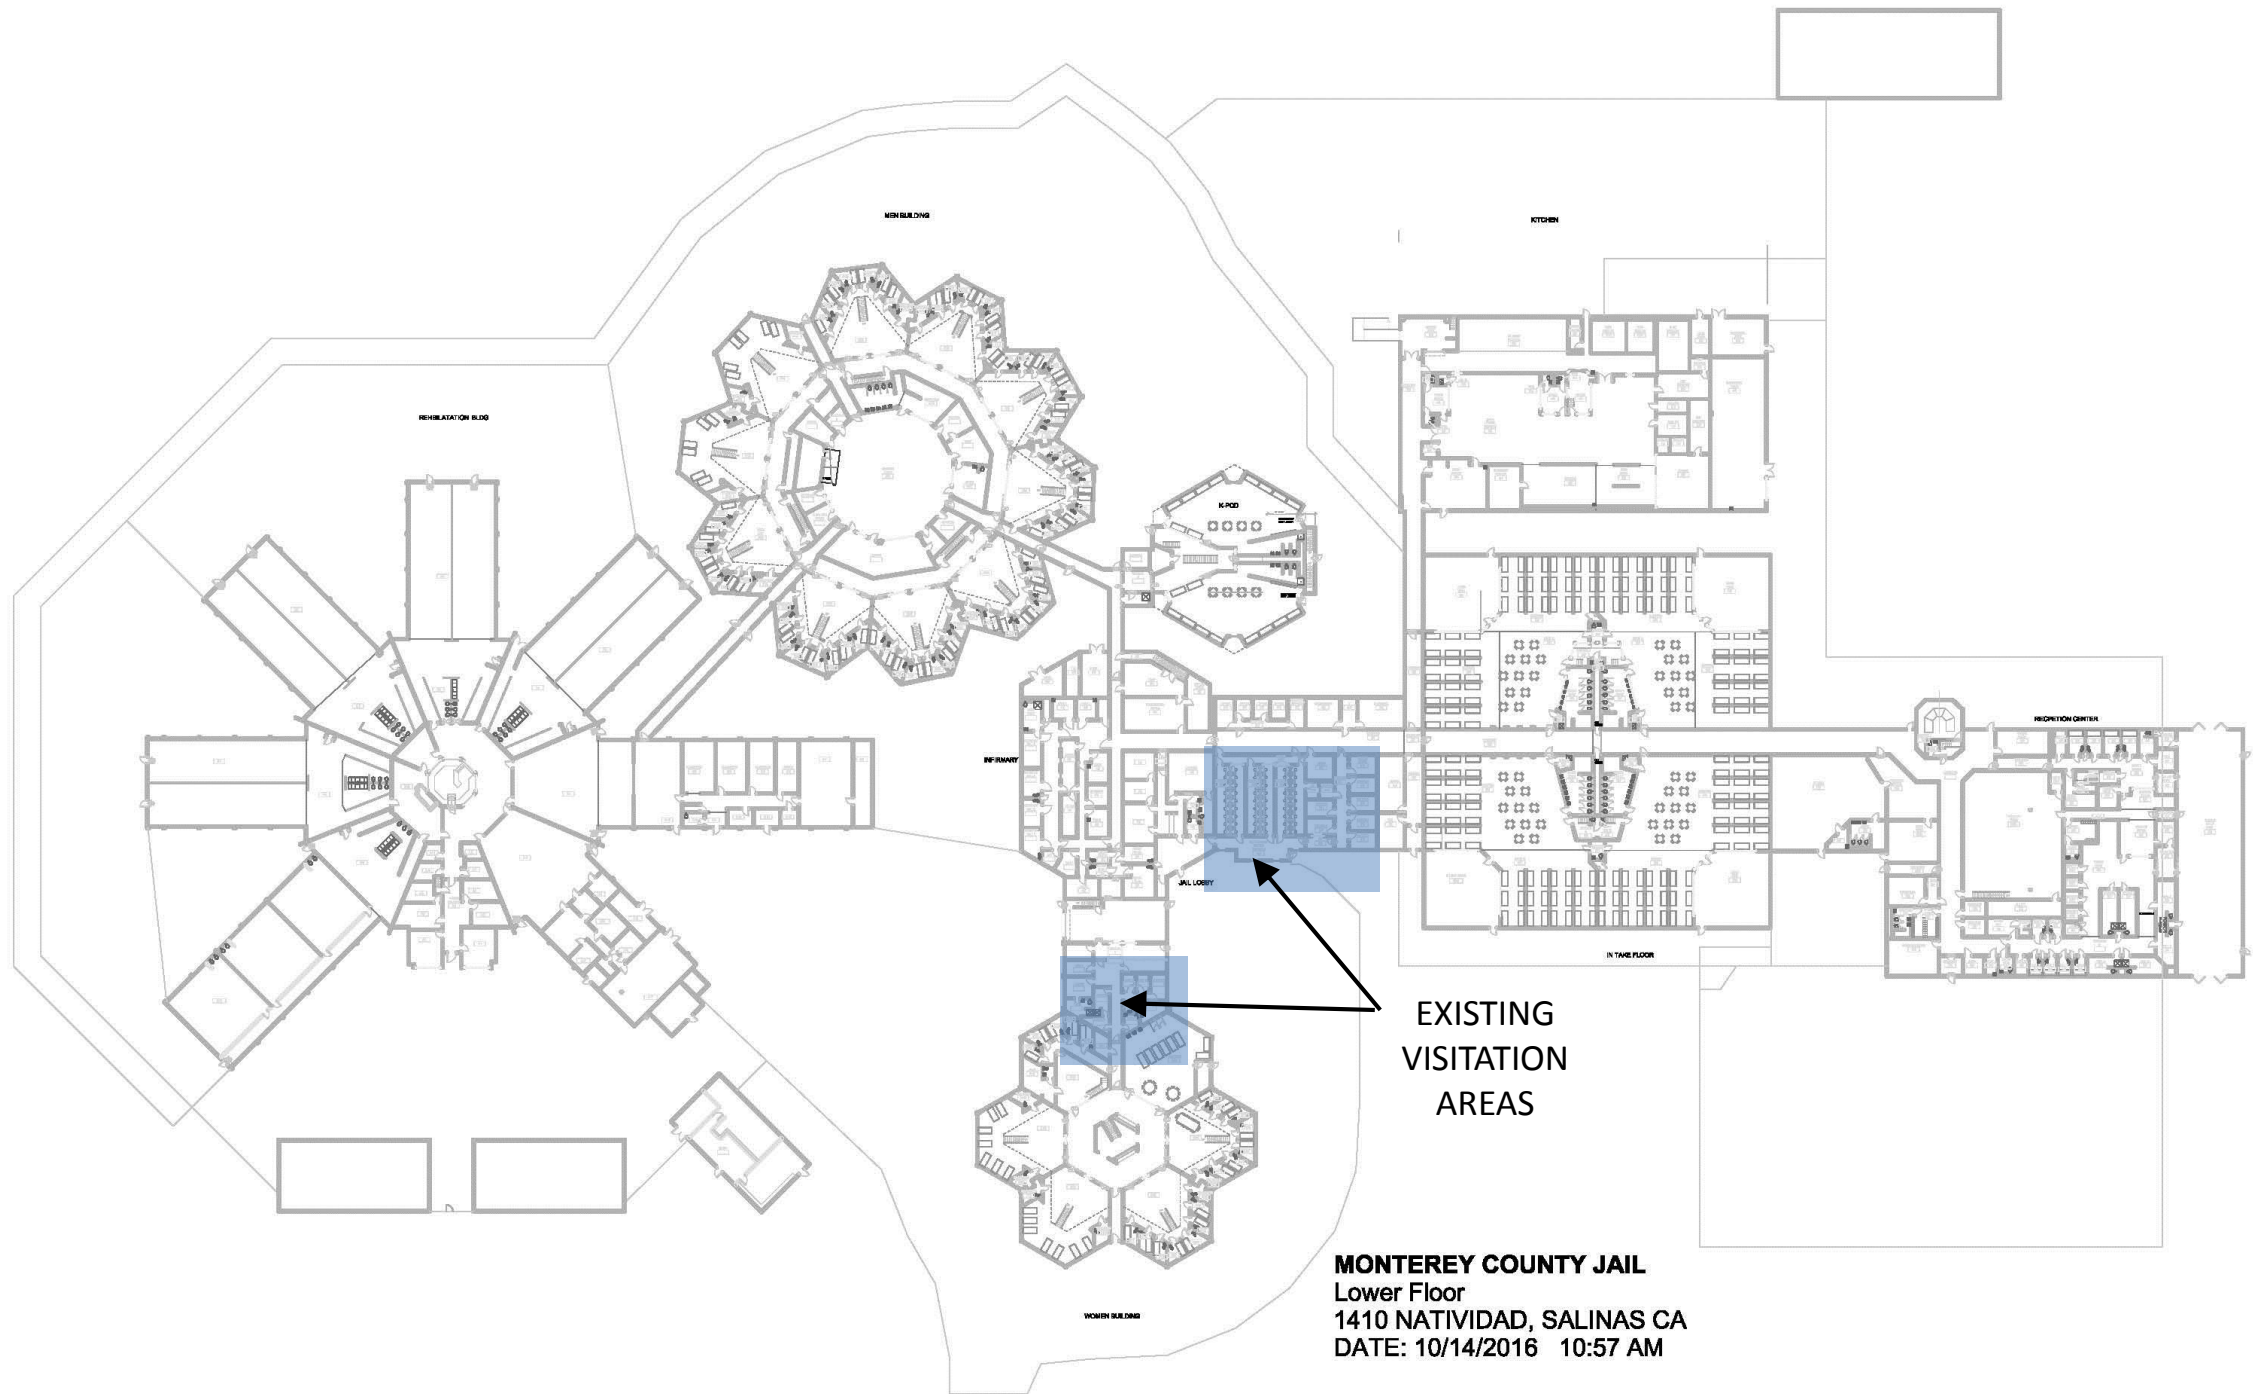


EXISTING  
VISITATION  
AREAS

**MONTEREY COUNTY JAIL**  
Lower Floor  
1410 NATIVIDAD, SALINAS CA  
DATE: 10/14/2016 10:57 AM




**JAIL HOUSING ADDITION**  
**VISITATION PLANS**  
MAY 9, 2017

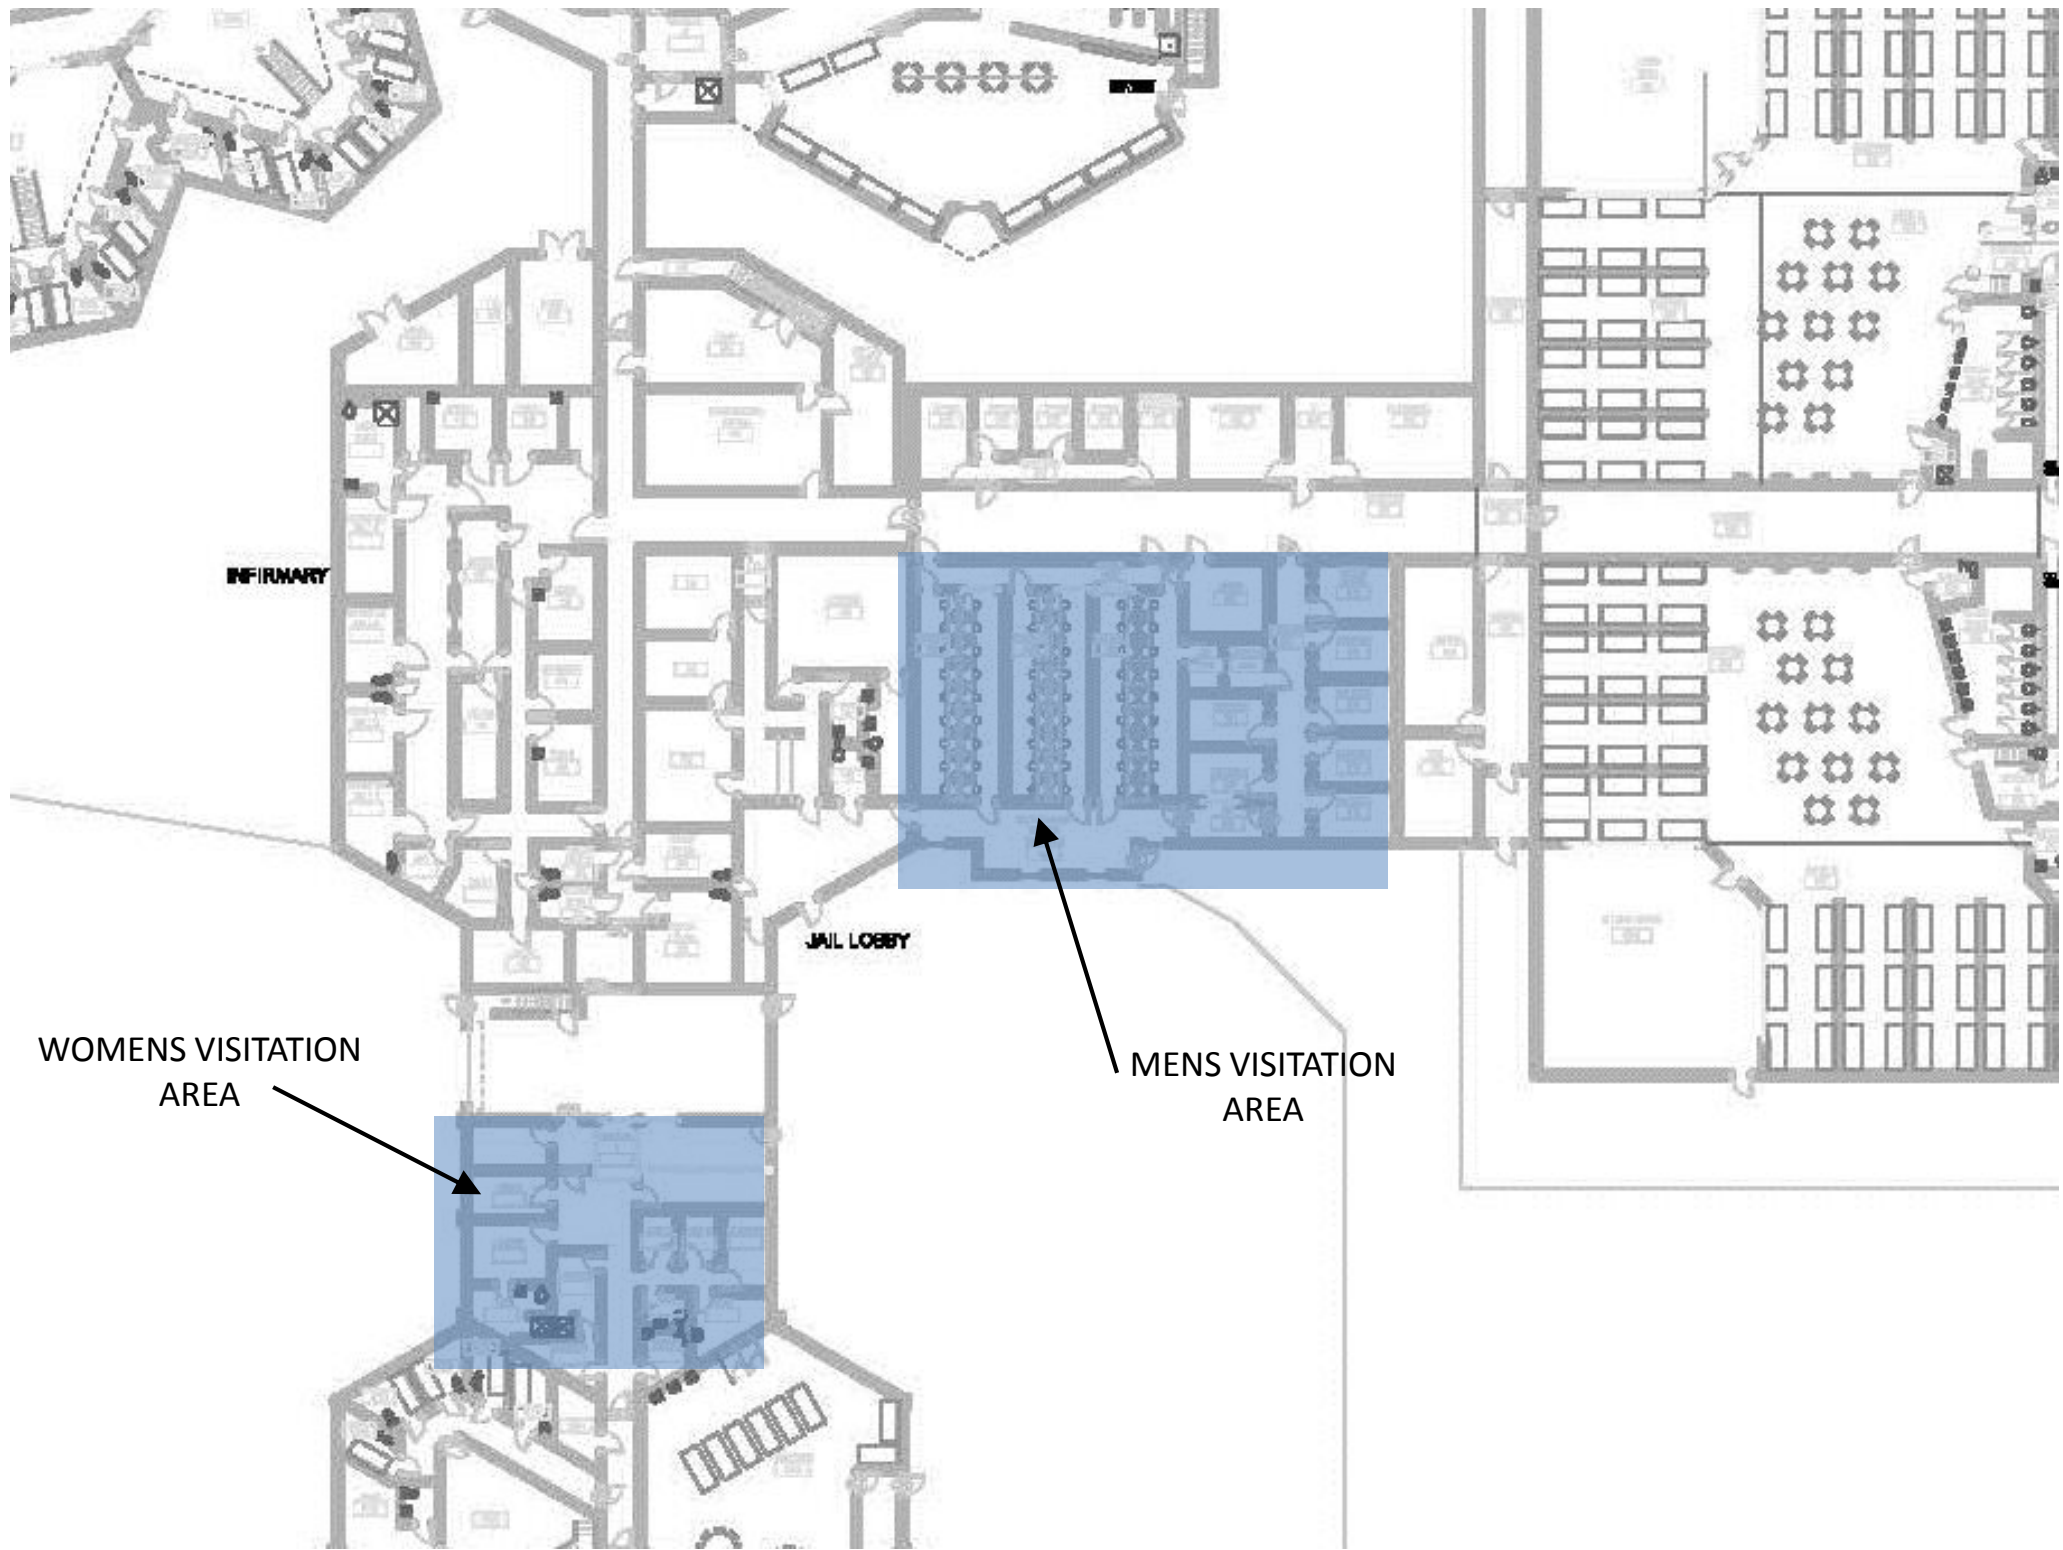


**JAIL HOUSING ADDITION**  
**VISITATION PLANS**  
**MAY 9, 2017**

---


**VISITATION ROUTE AFTER CONSTRUCTION**

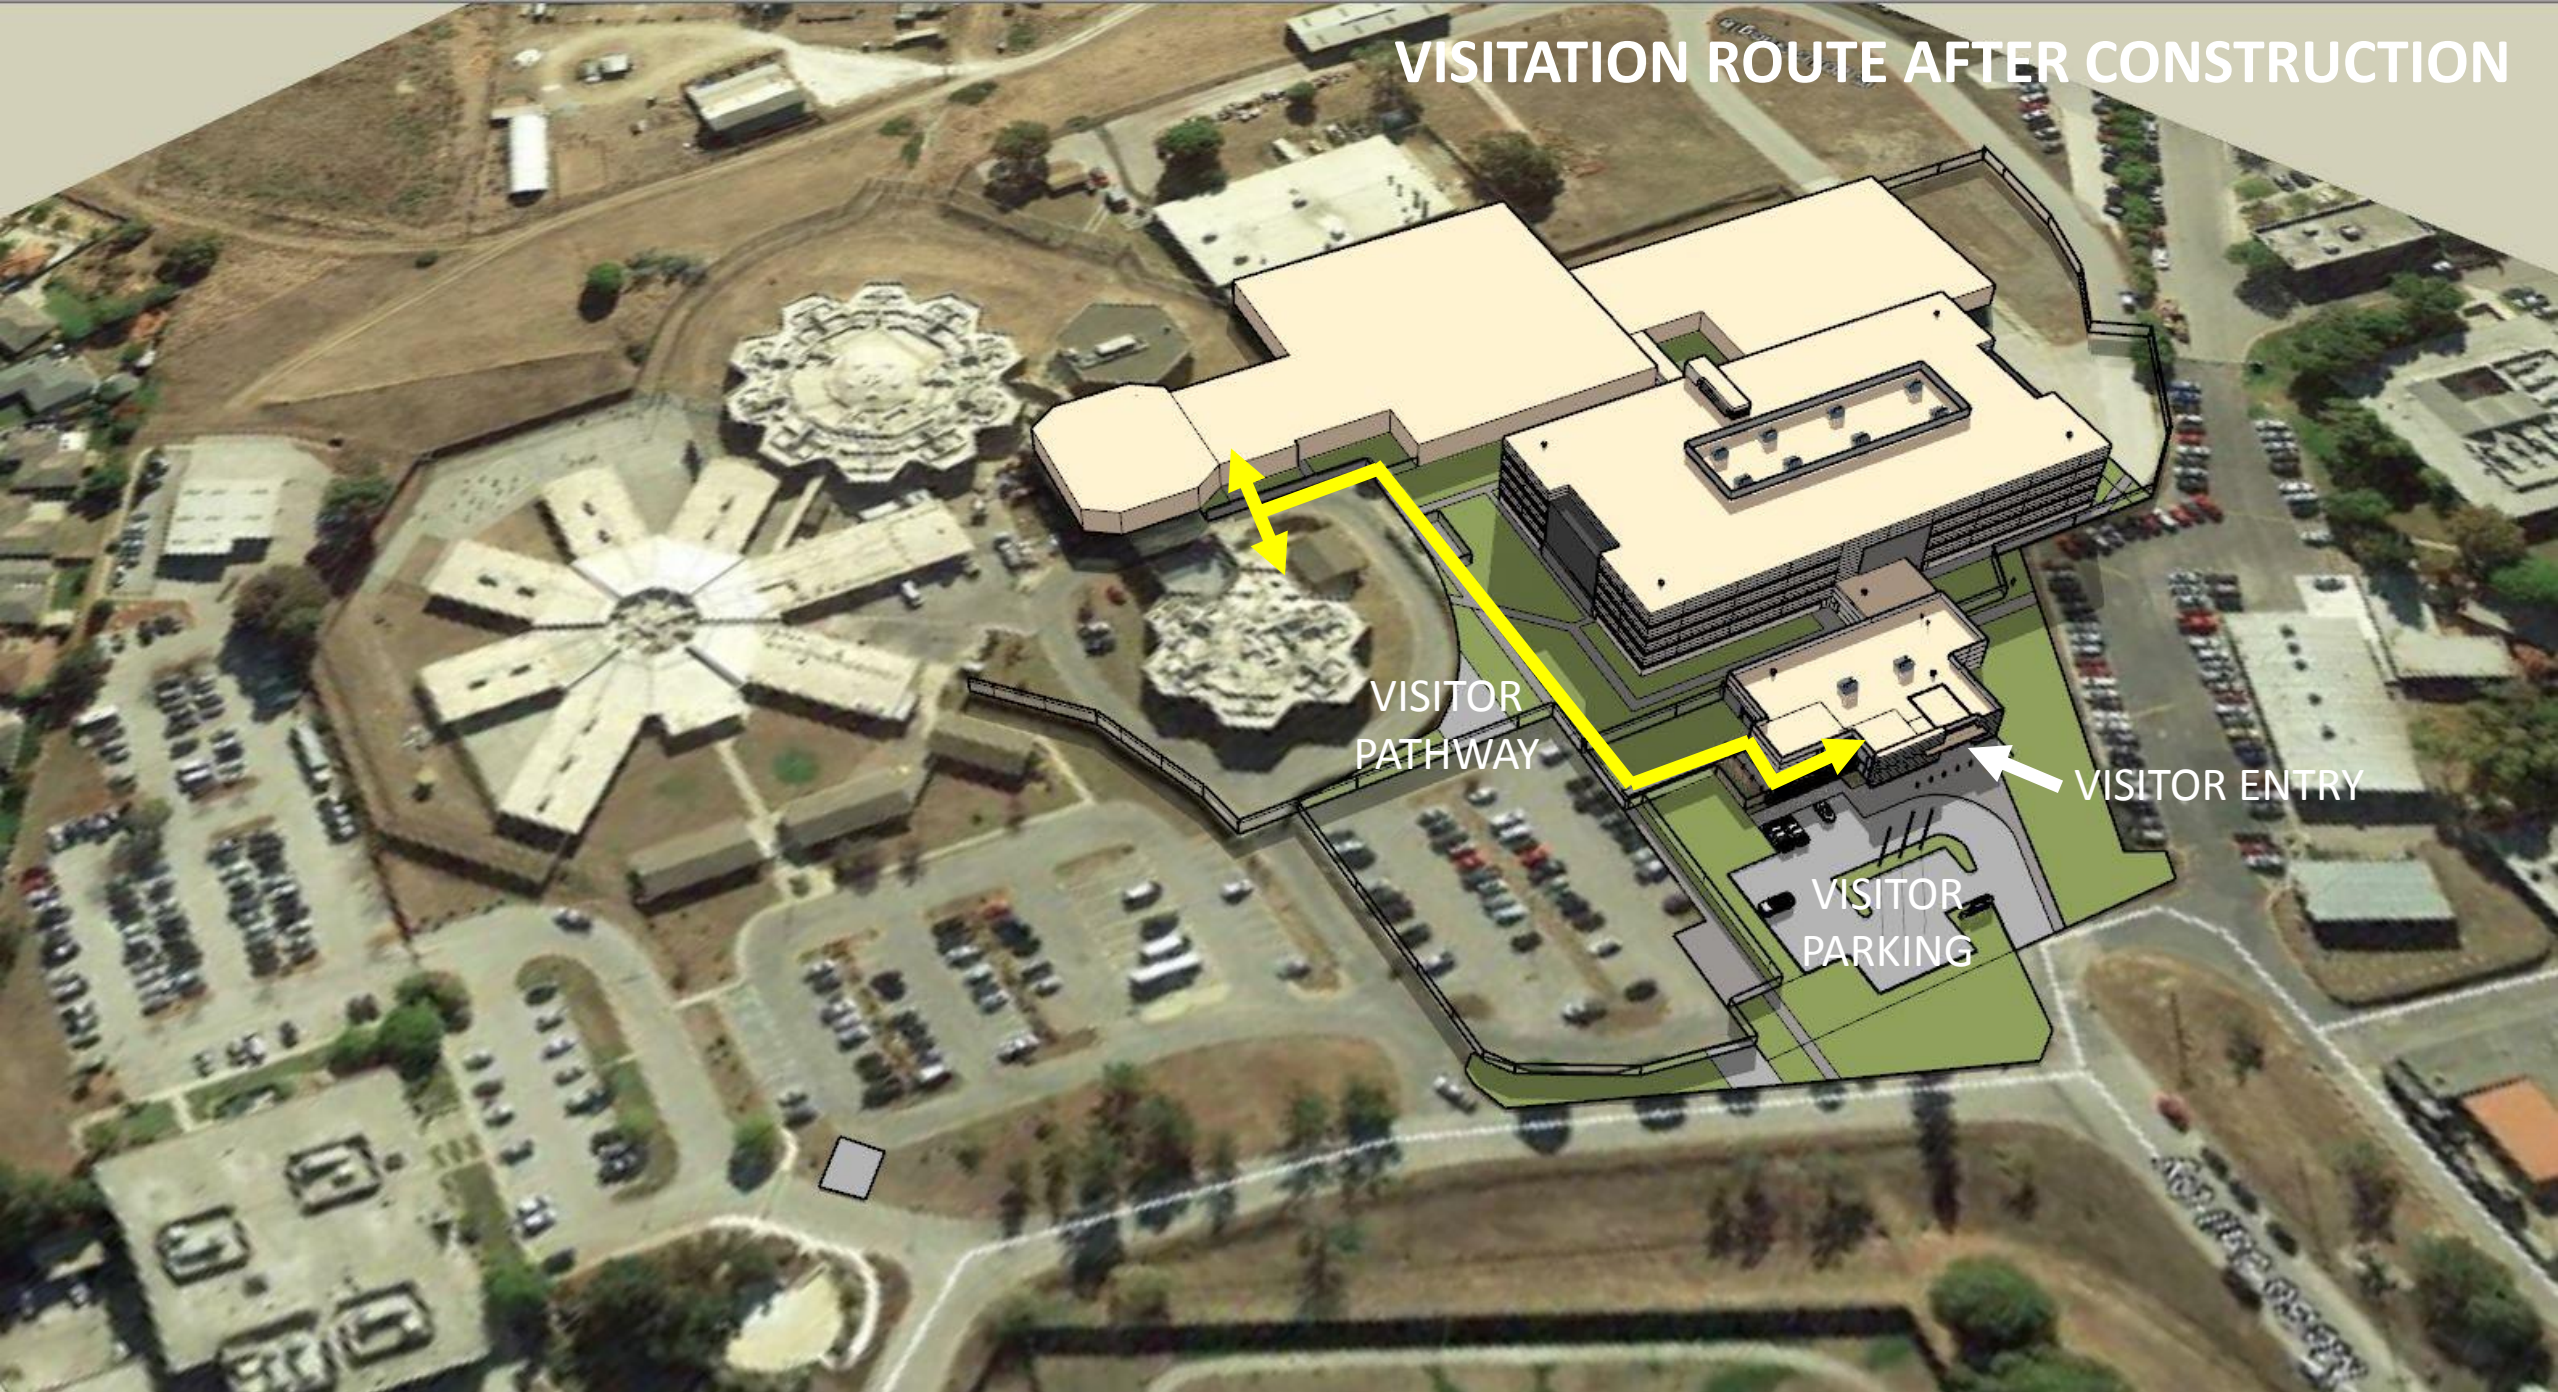

**JAIL HOUSING ADDITION**  
**VISITATION PLANS**  
**MAY 9, 2017**

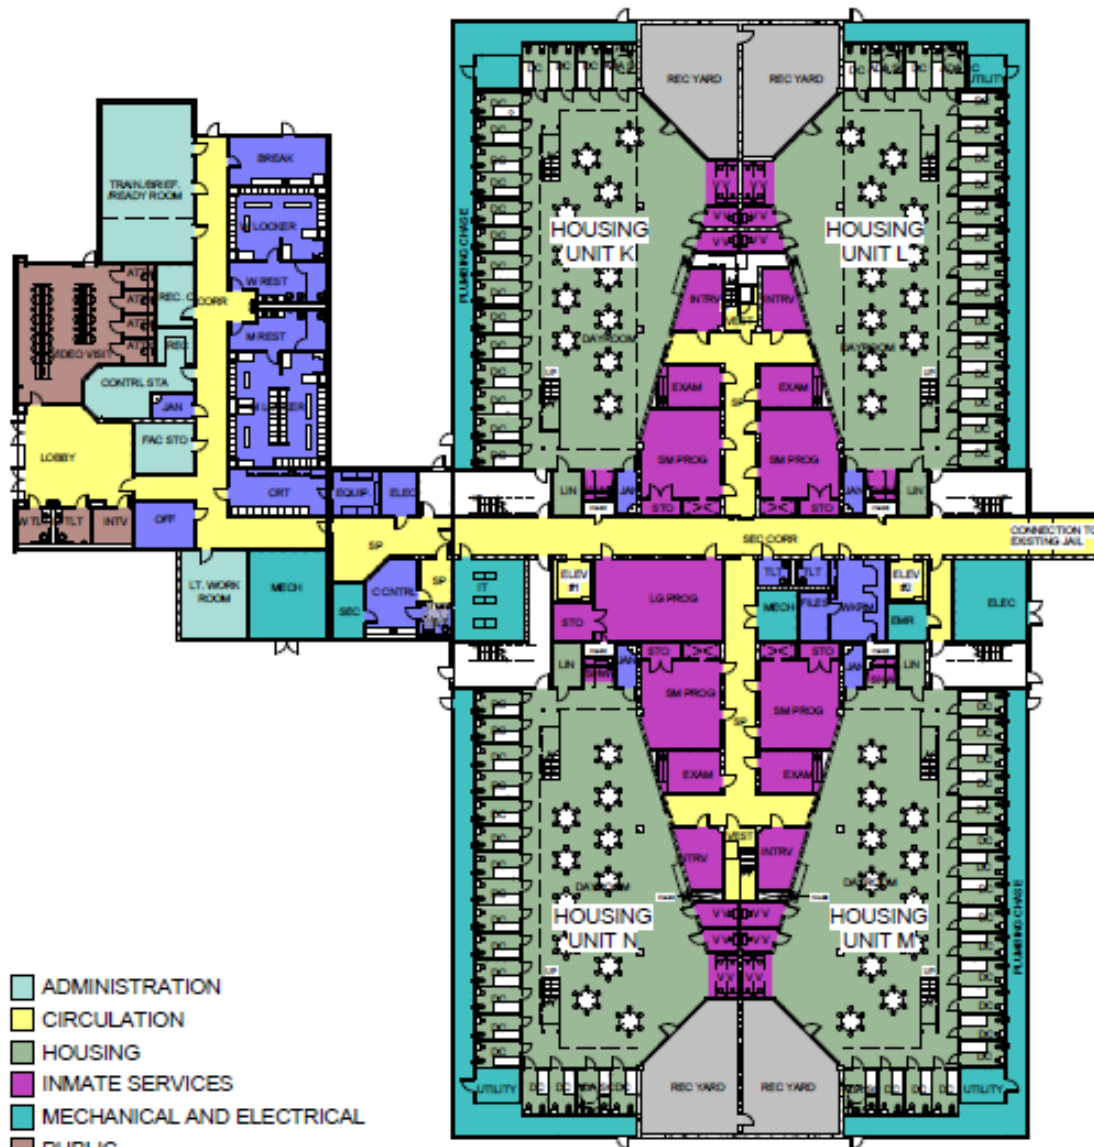


1 HOUSING FLOOR PLAN - LEVEL 1  
SCALE 1/8" = 1'-0"

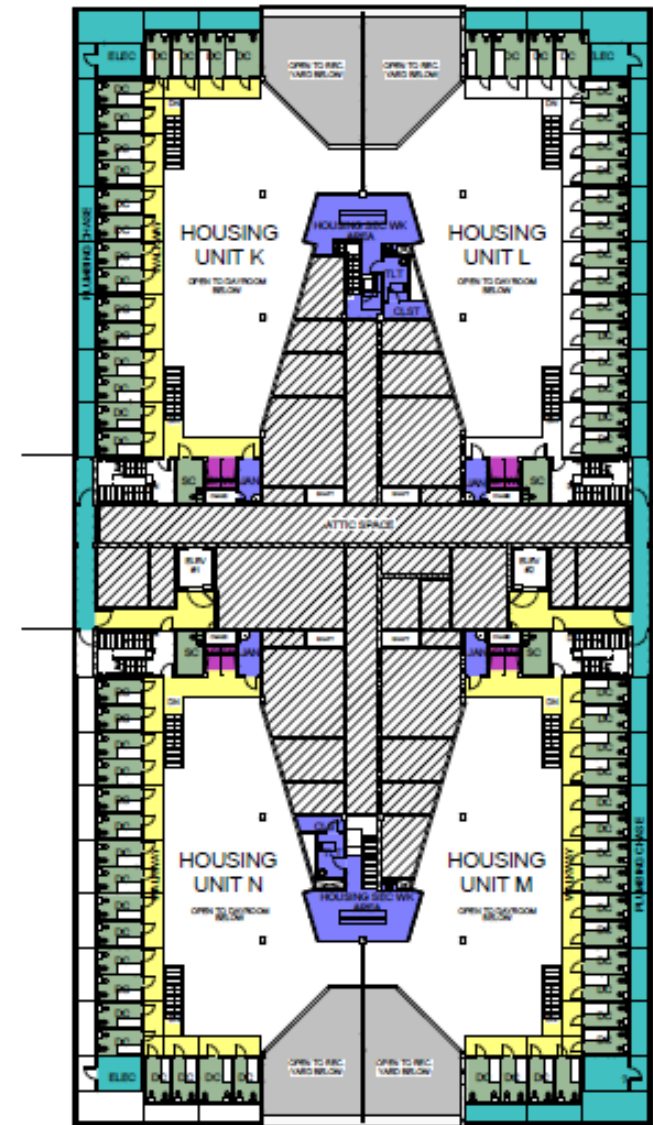

2 HOUSING FLOOR PLAN - LEVEL 1 TIER  
SCALE 1/8" = 1'-0"




**JAIL HOUSING ADDITION**  
**VISITATION PLANS**  
 MAY 9, 2017

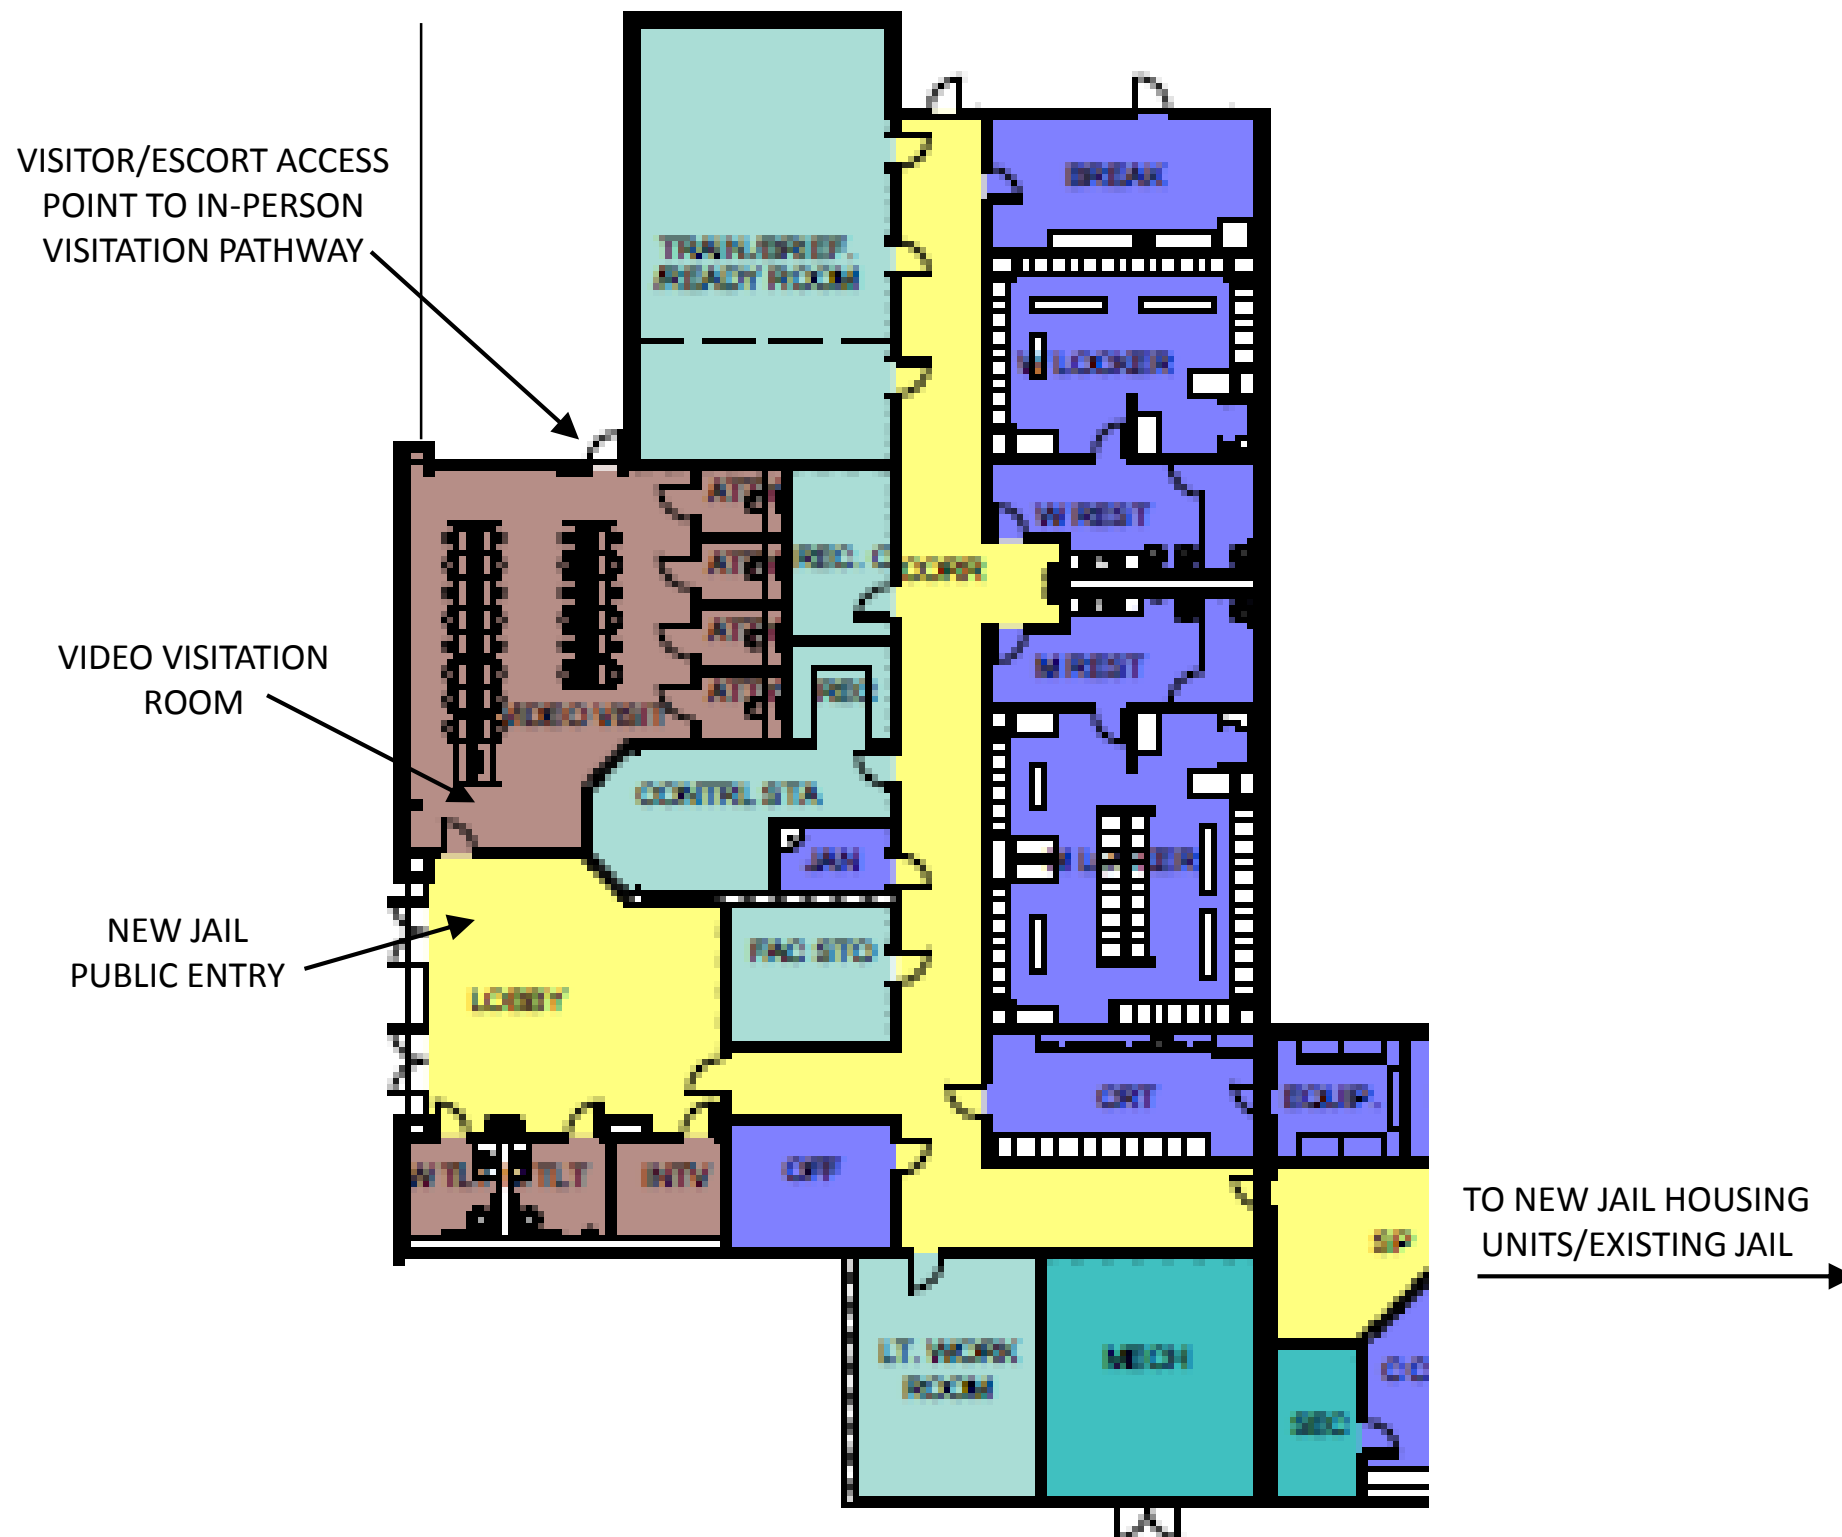

JAIL ADDITION – ADMINISTRATION WING



**JAIL HOUSING ADDITION**  
**VISITATION PLANS**  
**MAY 9, 2017**

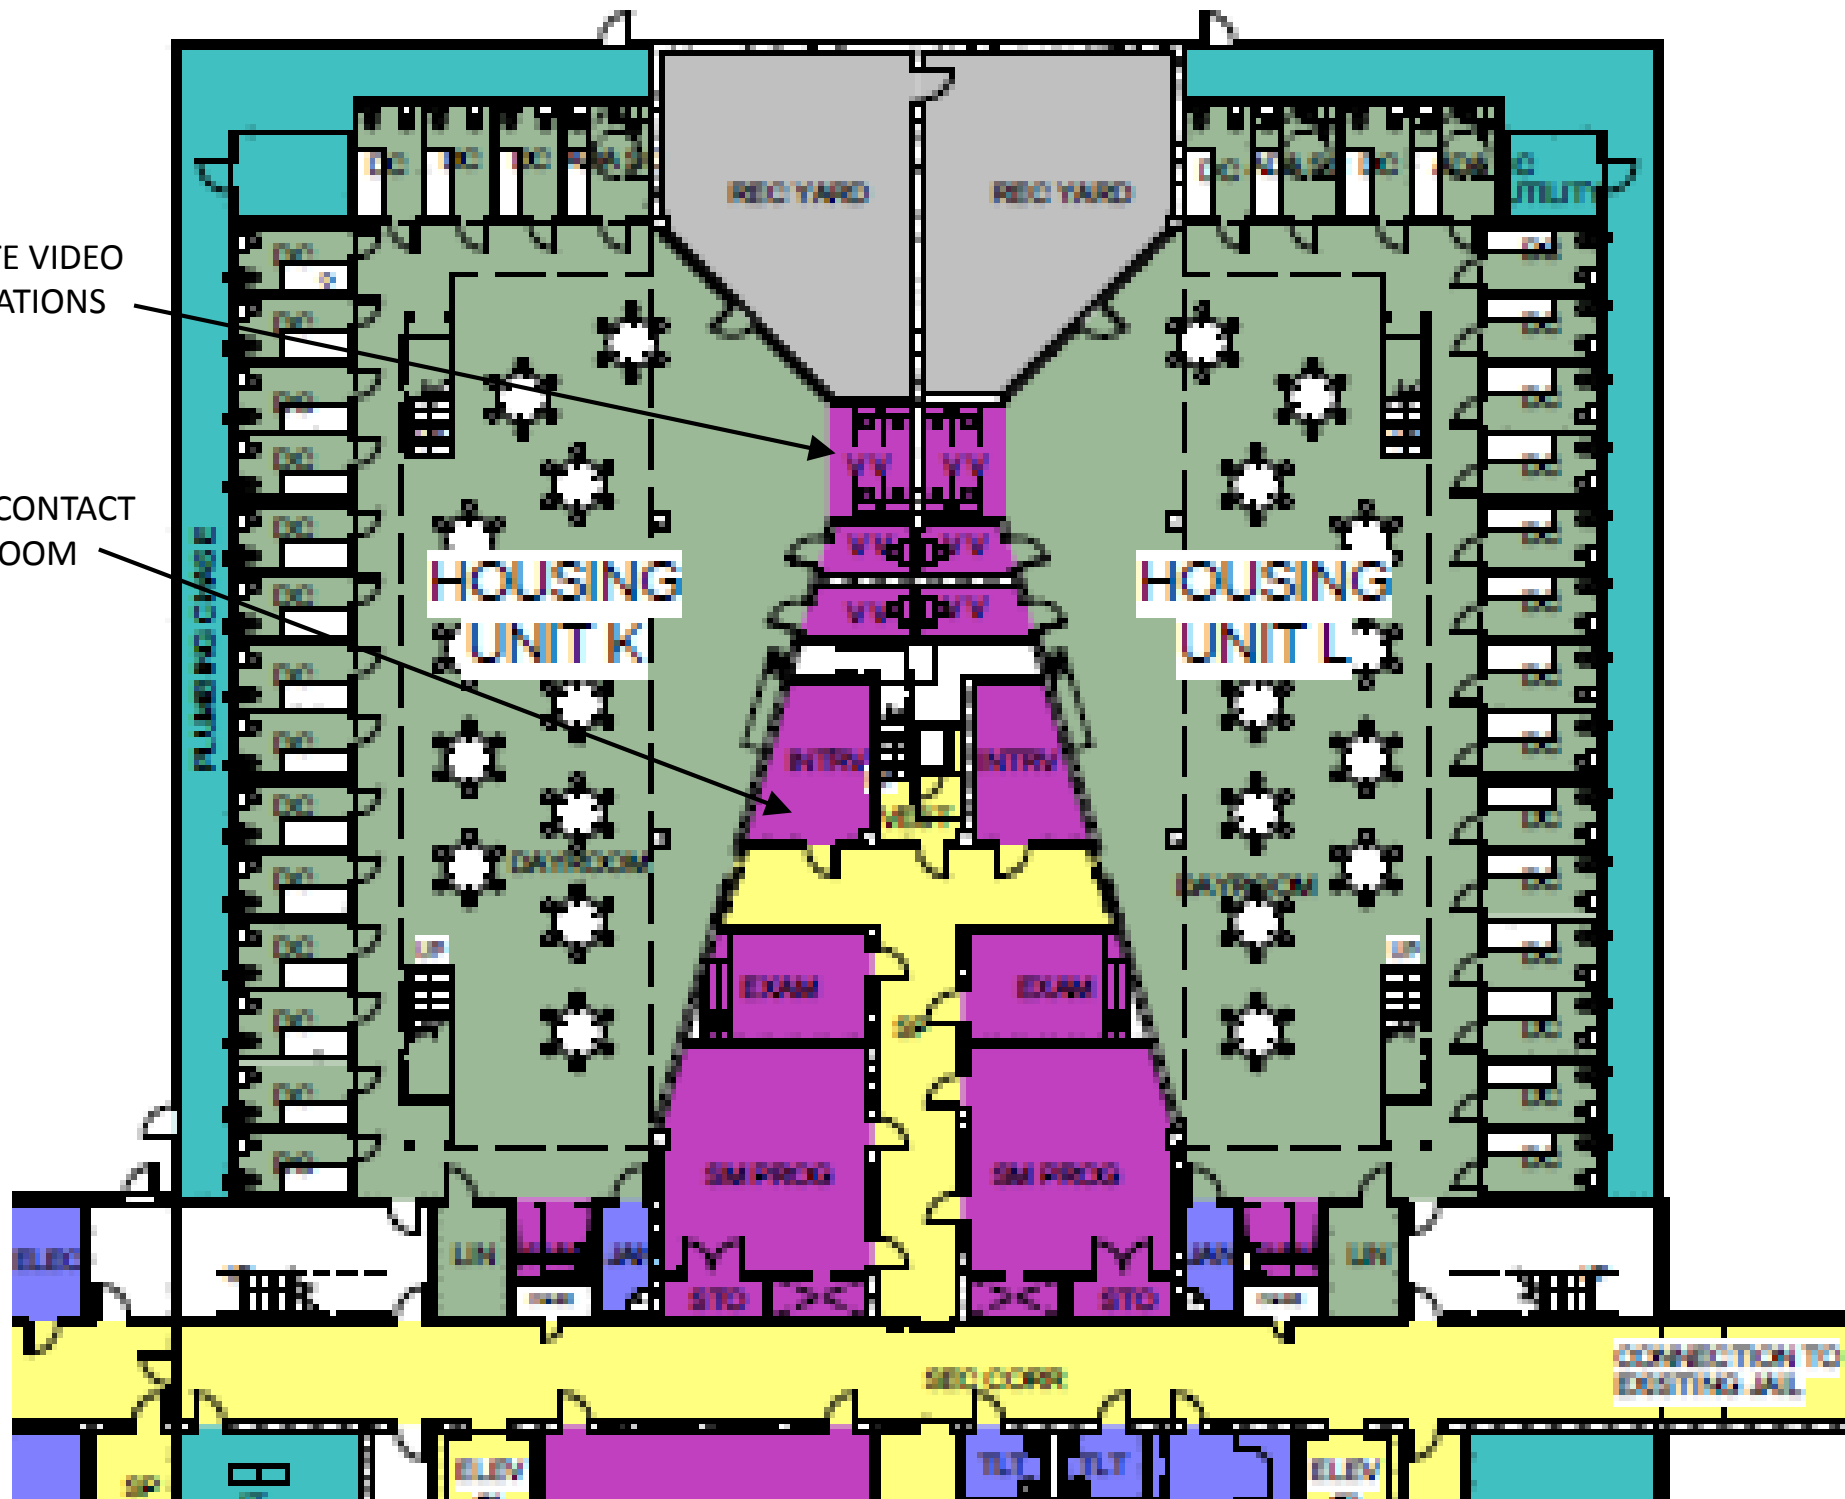

TYPICAL INMATE VIDEO VISITATION STATIONS

TYPICAL DIRECT CONTACT VISITATION ROOM

TYPICAL NEW HOUSING UNIT



**JAIL HOUSING ADDITION**  
**VISITATION PLANS**  
 MAY 9, 2017





**LOBBY WEST**

MONTEREY JAIL HOUSING ADDITION December 19, 2014

LIONAKIS



**JAIL HOUSING ADDITION**  
**VISITATION PLANS**  
**MAY 9, 2017**



## LOBBY EAST

MONTEREY JAIL HOUSING ADDITION December 19, 2014

LIONAKIS



**JAIL HOUSING ADDITION**  
**VISITATION PLANS**  
**MAY 9, 2017**



## VIDEO VISITATION

MONTEREY JAIL HOUSING ADDITION December 19, 2014

LIONAKIS



**JAIL HOUSING ADDITION**  
**VISITATION PLANS**  
**MAY 9, 2017**