


ATTACHMENT C

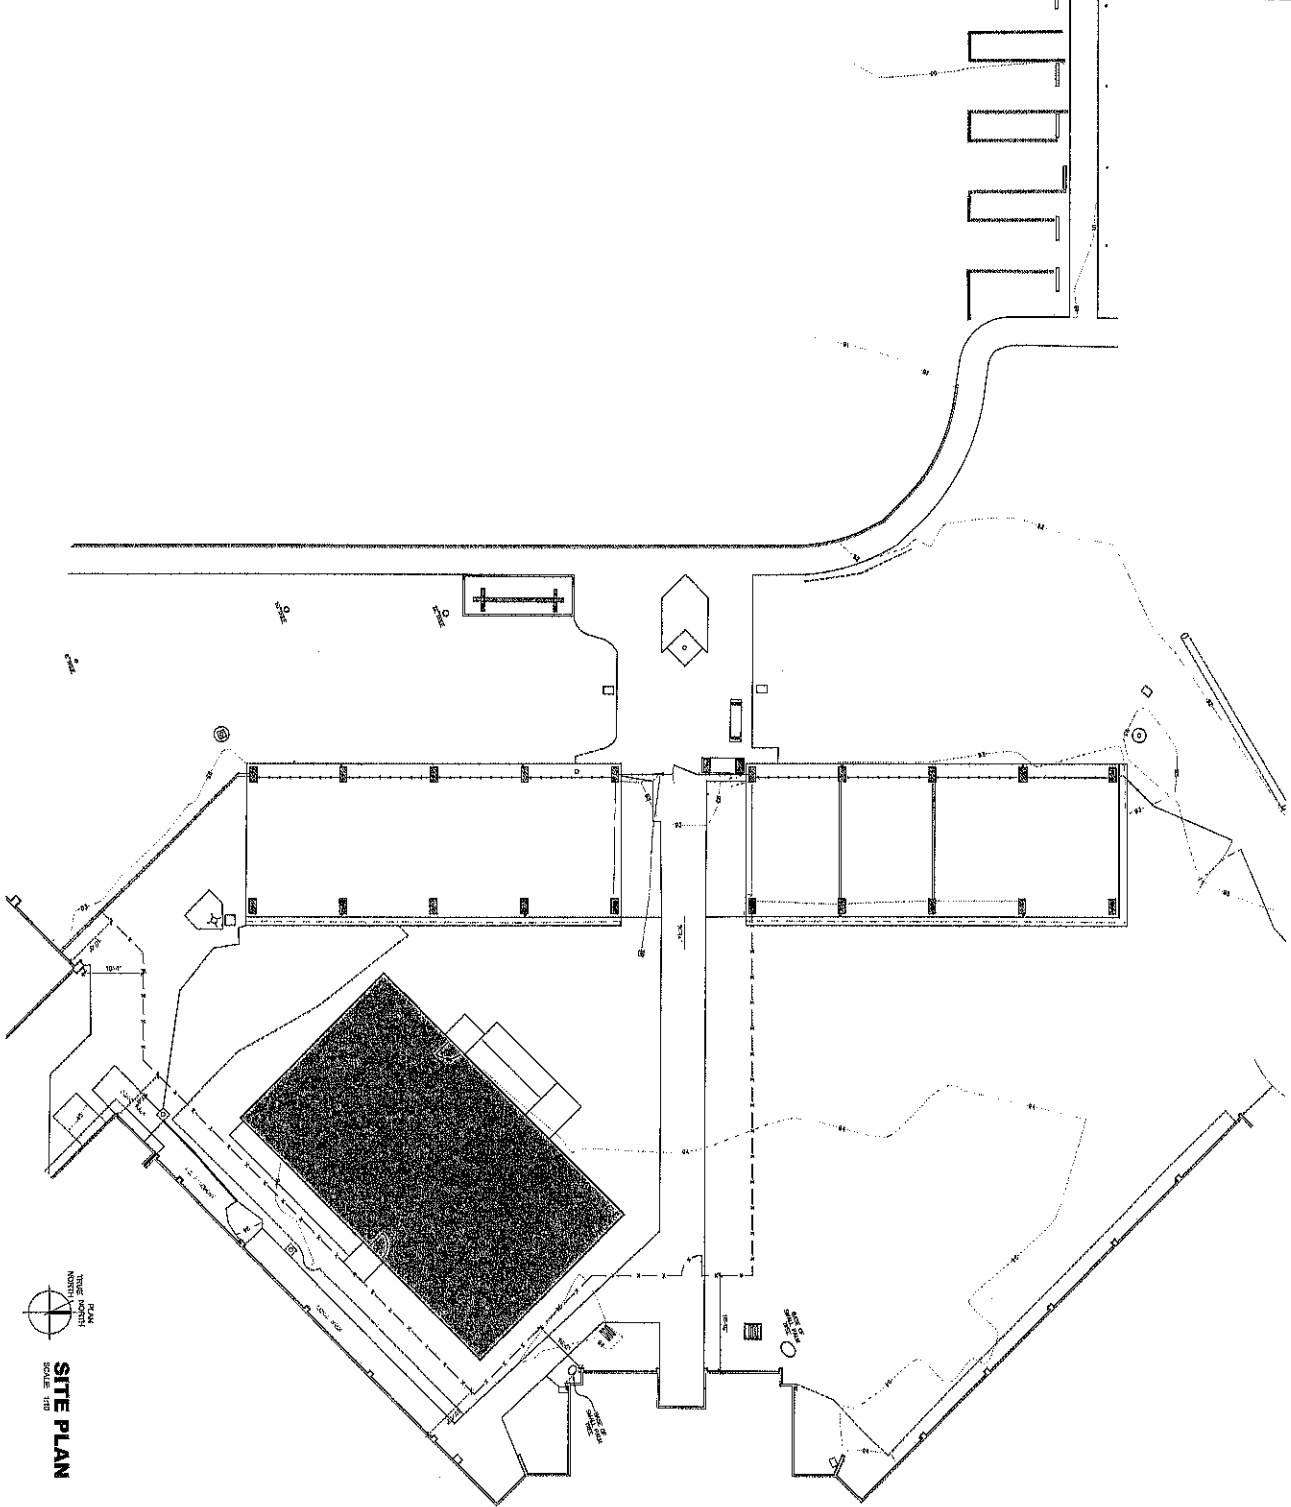

TRUE NORTH
N
SITE PLAN
SCALE: 1/8\"

SHEET NO.
A100
SHEET NAME
SCENARIO

SHEET NAME
PROJECT NO.
241138
PROJECT DATE
11/2/2014
DRAWN BY
RJC
CHECKED BY
BET
DATE ISSUED

RE-ENTRY RESOURCE CENTER
MONTEREY COUNTY SHERIFF'S DEPT.
MONTEREY COUNTY OFFICE OF PUBLIC WORKS
ADDRESS
ADDRESS

A.P.N.:
APN#

WR&D
WILLIAMS & RAY
2805 GARDEN ROAD, SUITE 200
MONTEREY, CALIFORNIA 93940
PHONE: 805.464.4444
FAX: 805.464.4438
WWW.WR&D.COM
This drawing is the property of Williams & Ray, Inc. and is to be used only for the project and location specified on the title block. It is not to be reproduced, copied, or used for any other project without the written consent of Williams & Ray, Inc. The user of this drawing assumes all liability for any errors or omissions. The user of this drawing also assumes all liability for any damages, including consequential damages, arising from the use of this drawing. The user of this drawing also assumes all liability for any costs, including attorney's fees, arising from the use of this drawing. The user of this drawing also assumes all liability for any losses, including lost profits, arising from the use of this drawing. The user of this drawing also assumes all liability for any other damages, including consequential damages, arising from the use of this drawing. The user of this drawing also assumes all liability for any costs, including attorney's fees, arising from the use of this drawing. The user of this drawing also assumes all liability for any losses, including lost profits, arising from the use of this drawing. The user of this drawing also assumes all liability for any other damages, including consequential damages, arising from the use of this drawing.