



Staffing per Day			
	Deputy	CCS	CS
Day	23	7	4
Swing	20	7	4
Grave	16	7	3
Total	59	21	11

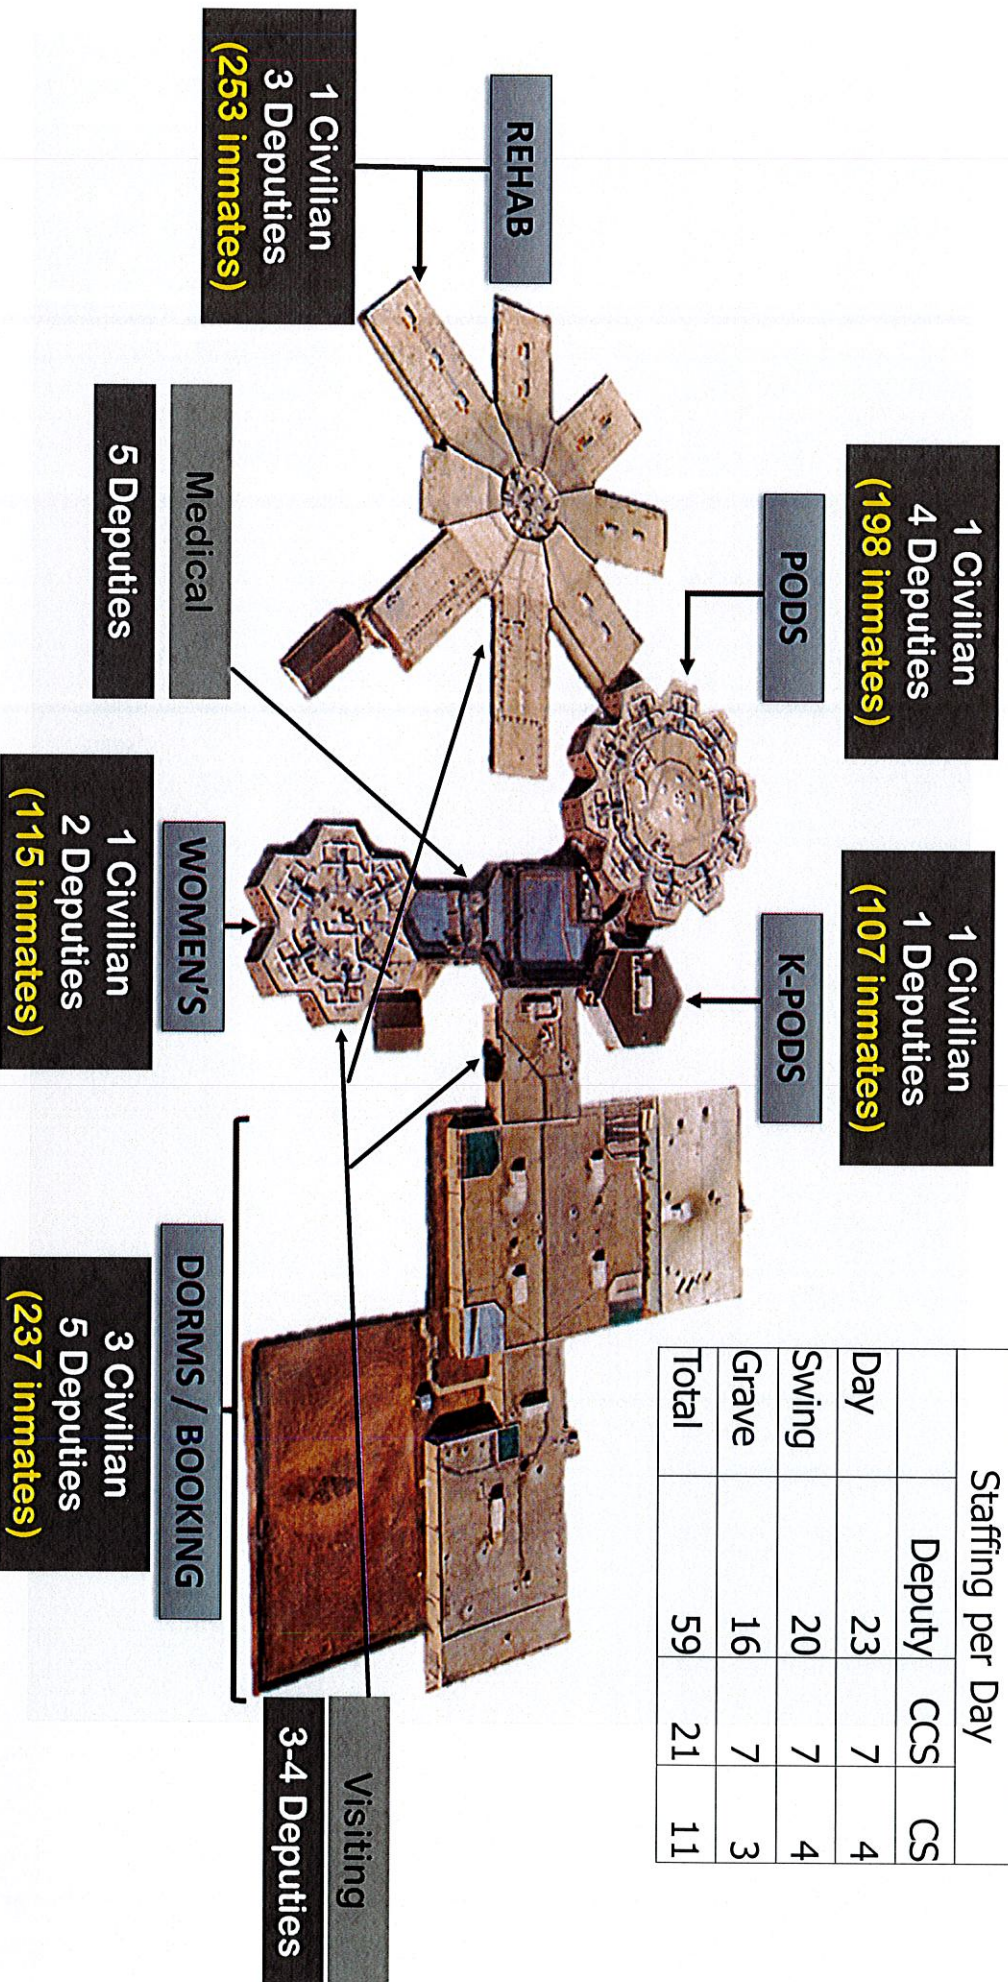

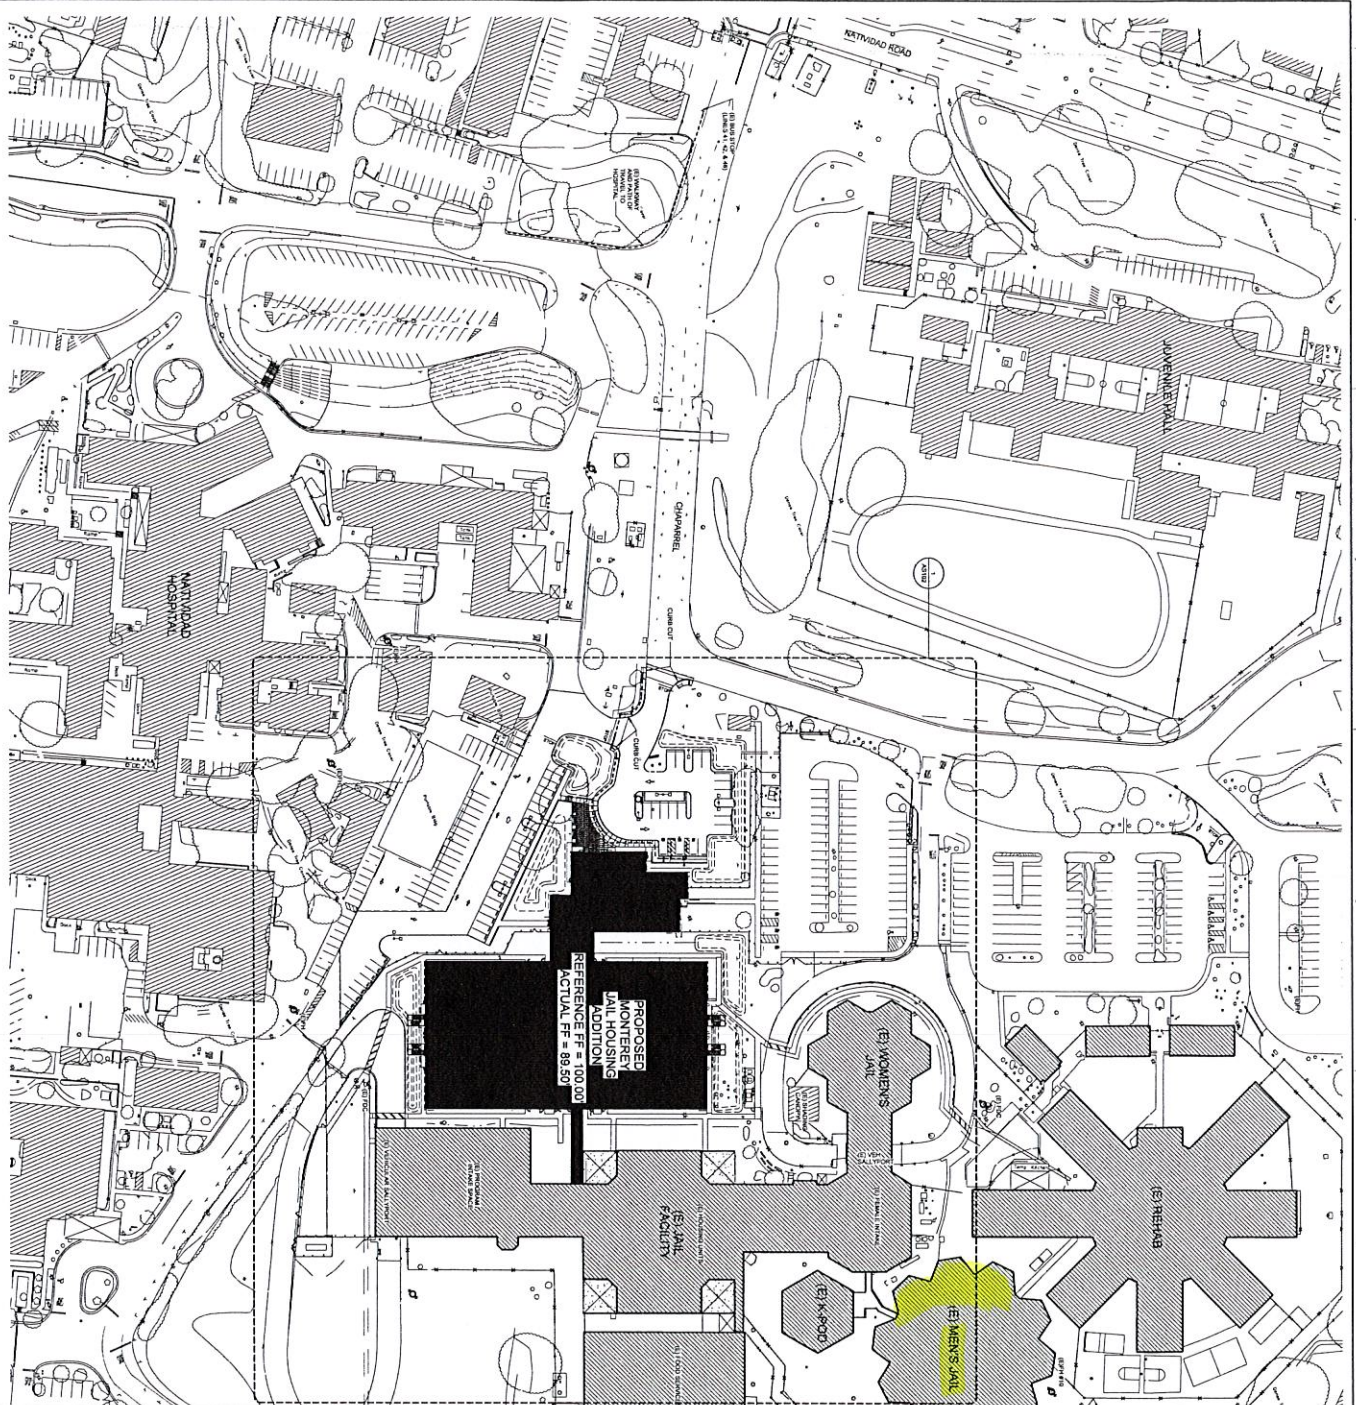

1 OVERALL SITE PLAN  
SCALE: 1" = 40'



SITE PLAN GENERAL NOTES

1. SEE PLAN REVISIONS FOR ANY CHANGES TO THE GENERAL NOTES.
2. EXISTING AND PROPOSED UTILITIES ARE SHOWN FOR INFORMATION ONLY. VERIFY ALL UTILITIES BEFORE CONSTRUCTION.
3. SEE EXISTING SITE PLAN FOR LOCATION OF EXISTING UTILITIES.
4. SEE EXISTING SITE PLAN FOR LOCATION OF EXISTING UTILITIES.

LEGEND

**EXISTING AND PROPOSED UTILITIES**

EXISTING UTILITIES: 1" = 40' (SEE EXISTING SITE PLAN FOR LOCATION OF UTILITIES)

PROPOSED UTILITIES: 1" = 40' (SEE PROPOSED SITE PLAN FOR LOCATION OF UTILITIES)

**PROPOSED AND EXISTING BUILDINGS**

PROPOSED BUILDING FOOTPRINT: (Symbol)

EXISTING BUILDING FOOTPRINT: (Symbol)

PROPOSED AND EXISTING PAVING: (Symbol)

PROPOSED AND EXISTING DRIVEWAYS: (Symbol)

PROPOSED AND EXISTING DRIVEWAYS: (Symbol)

PROPOSED AND EXISTING DRIVEWAYS: (Symbol)

**LIONAKIS**

3100 Broadway Street  
Folsom, CA 95630  
TEL: 916.977.8888  
WWW.LIONAKIS.COM



**MONTEREY JAIL HOUSING ADDITION**

1410 Highway 166  
Salinas, CA 95068

CLARK  
MONTEREY COUNTY JAIL

NO.	DATE	DESCRIPTION
1	12/19/2018	ISSUED FOR PERMITTING
2	12/19/2018	ISSUED FOR PERMITTING
3	12/19/2018	ISSUED FOR PERMITTING

**FINAL CONSTRUCTION DOCUMENTS 12/19/2018**

**CALIFORNIA STATE FIRE MARSHAL APPROVED**

DEC 23 2018

Approved for fire code and fire department jurisdiction and fire safety. This approval is not a guarantee of fire safety or fire insurance coverage. The fire department is responsible for fire safety and fire insurance coverage.

**VOLUME 2 OF 4**

SITE PLAN - OVERALL

AS101



Fire Hose Box  
Fire Extinguisher

