



SCALE: 1/8" = 1'-0"

 

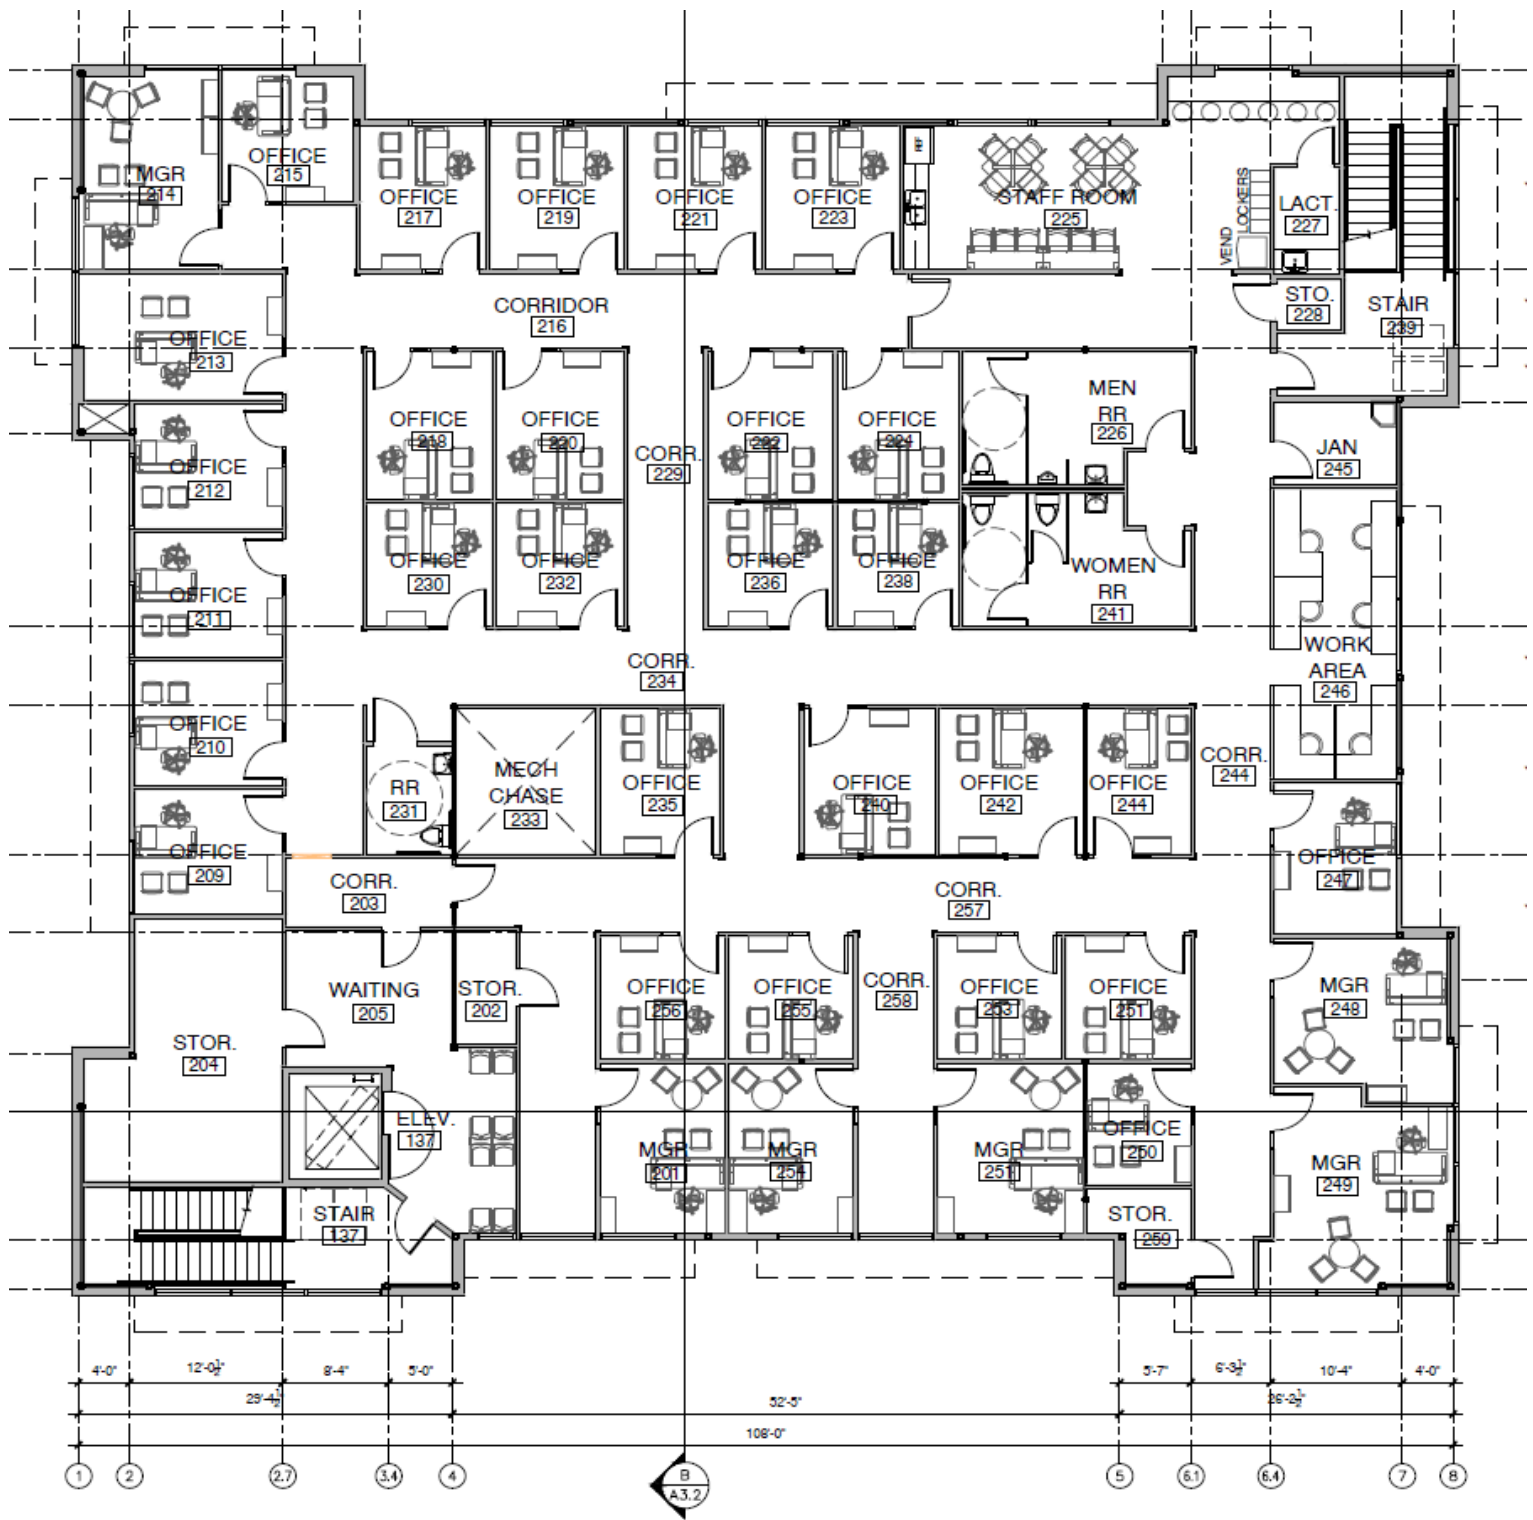

**SECOND FLOOR PLAN (9,722 sf)**