


# ATTACHMENT C

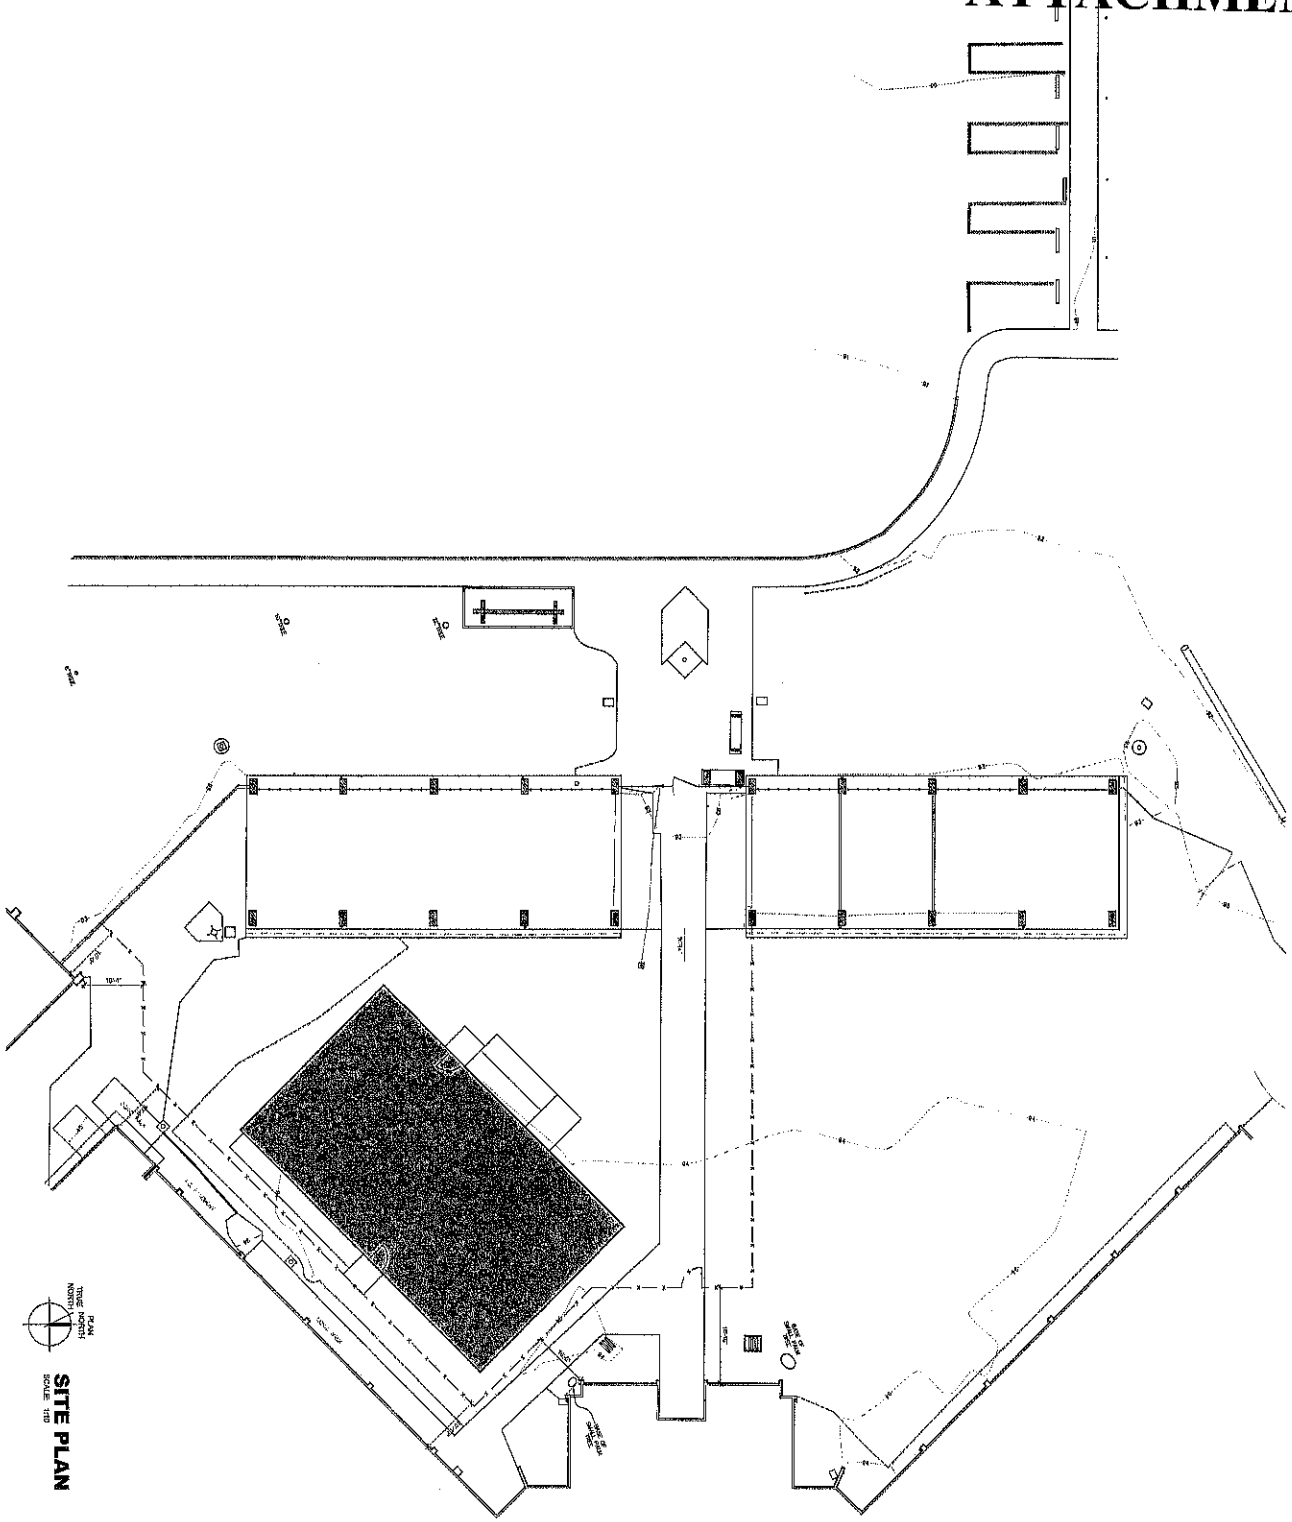

**SITE PLAN**  
SCALE: 1/8" = 1'-0"

**SITE PLAN**  
SHEET NO: **A100**  
FILE NAME: SCENE

PROJECT NAME	24138
PROJECT DATE	11/2/2014
ISSUED DATE	11/2/2014
DESIGNED BY	RYAN C.
CHECKED BY	
DATE	
SCALE	
PROJECT NO.	
DATE	
SCALE	
PROJECT NAME	
PROJECT DATE	
ISSUED DATE	
DESIGNED BY	
CHECKED BY	
DATE	
SCALE	
PROJECT NO.	
DATE	
SCALE	

**RE-ENTRY RESOURCE CENTER  
MONTEREY COUNTY SHERIFF'S DEPT.**

MONTEREY COUNTY OFFICE OF PUBLIC WORKS  
ADDRESS  
ADDRESS

AP.N.:                      AP.N.

**WR&D**  
MONTEREY COUNTY  
SHERIFF'S DEPARTMENT  
2805 GARDEN ROAD, SUITE 200  
MONTEREY, CALIFORNIA 95033  
PHONE: 408.388.4444  
FAX: 408.388.4444  
WWW.MONTEREY.CO.CA

60