


ATTACHMENT C

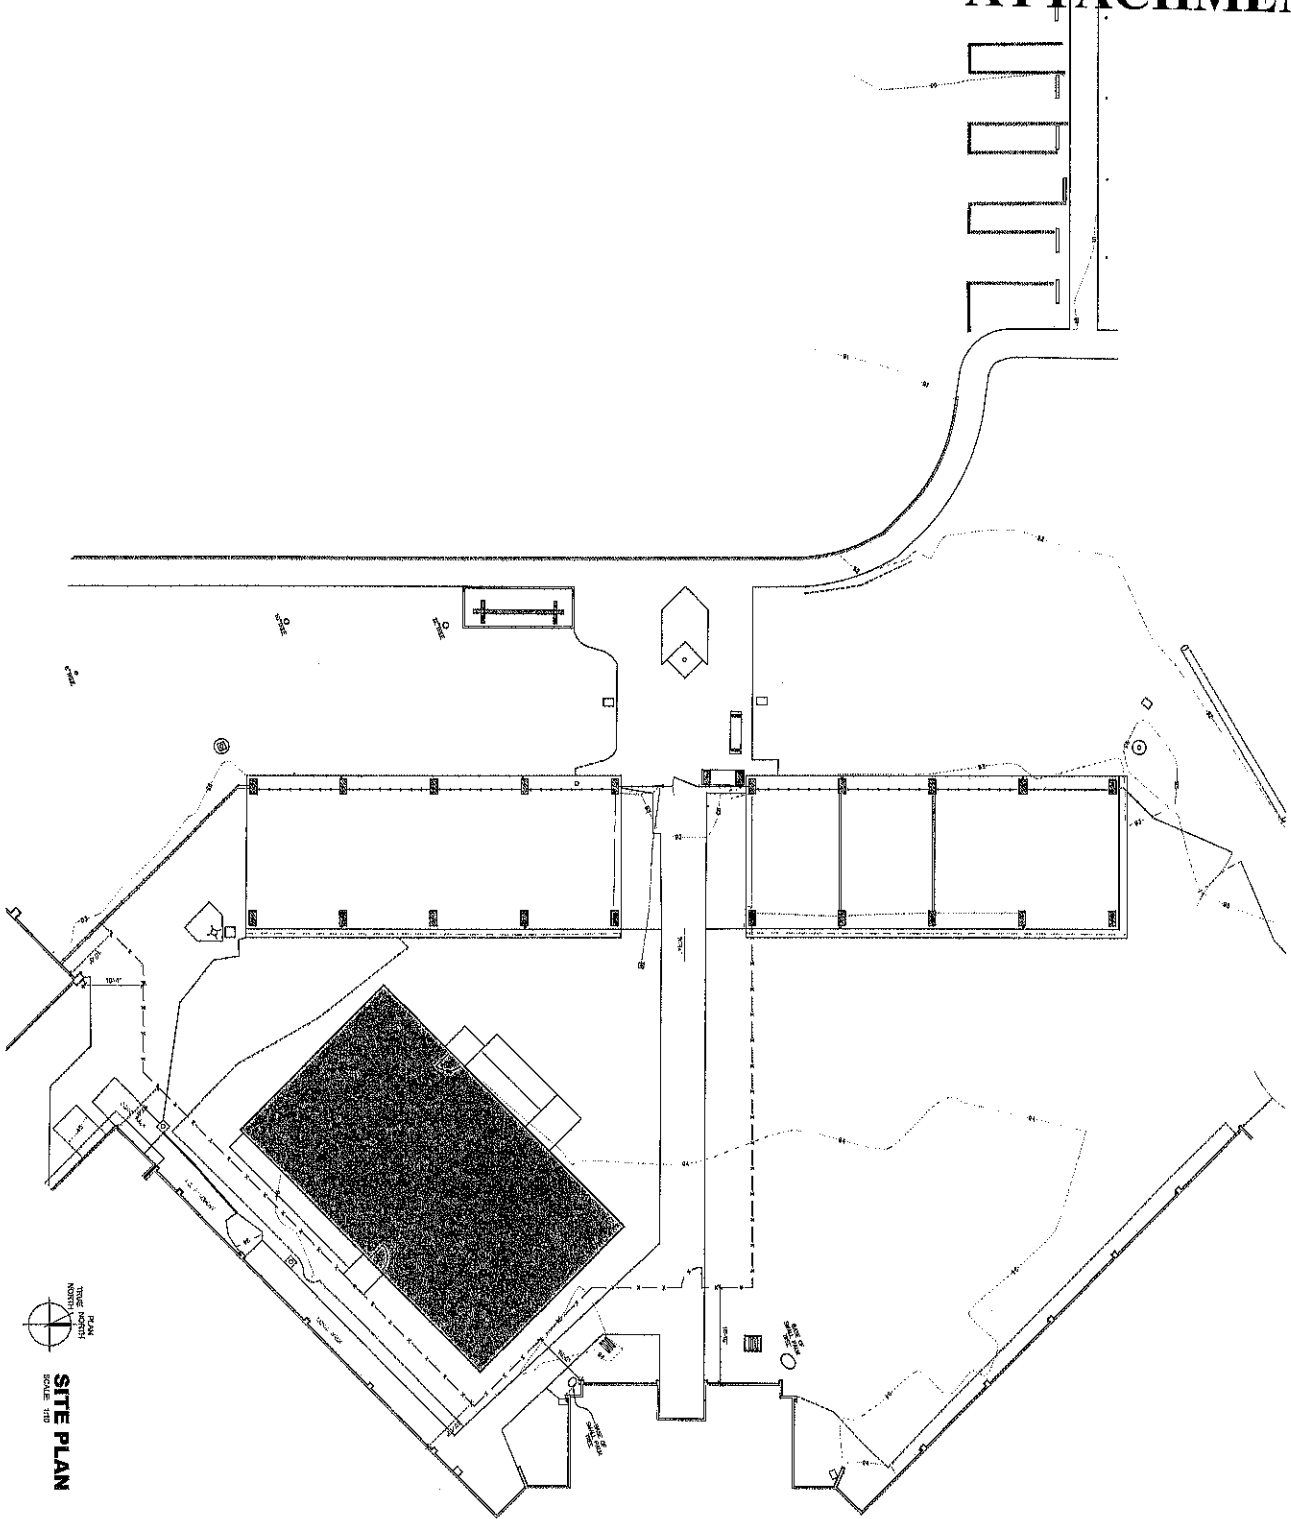

TRUE NORTH
SCALE: 1"=40'
SITE PLAN

SITE PLAN
SHEET NO.:
A100
FILE NAME: SCENE

PROJECT INFORMATION
PROJECT NO.: 241138
PROJECT DATE: 11/2/2014
DRAWN BY: RJC
CHECKED BY:
DATE ISSUED:

**RE-ENTRY RESOURCE CENTER
MONTEREY COUNTY SHERIFF'S DEPT.**

MONTEREY COUNTY OFFICE OF PUBLIC WORKS
ADDRESS:
ADDRESS:

A.P.N.:

APN#

WR&D
WILLIAMS REALTY & DEVELOPMENT
2805 GARDEN ROAD, SUITE 200
MONTEREY, CALIFORNIA 93940
PHONE: 805.464.4444
FAX: 805.464.4438
WWW.WR&D.COM

THIS PLAN IS THE PROPERTY OF WILLIAMS REALTY & DEVELOPMENT. IT IS TO BE USED ONLY FOR THE PROJECT AND SITE SPECIFICALLY IDENTIFIED HEREON. IT IS NOT TO BE REPRODUCED, COPIED, OR TRANSMITTED IN ANY FORM OR BY ANY MEANS, ELECTRONIC OR MECHANICAL, INCLUDING PHOTOCOPYING, RECORDING, OR BY ANY INFORMATION STORAGE AND RETRIEVAL SYSTEM, WITHOUT THE WRITTEN PERMISSION OF WILLIAMS REALTY & DEVELOPMENT.