

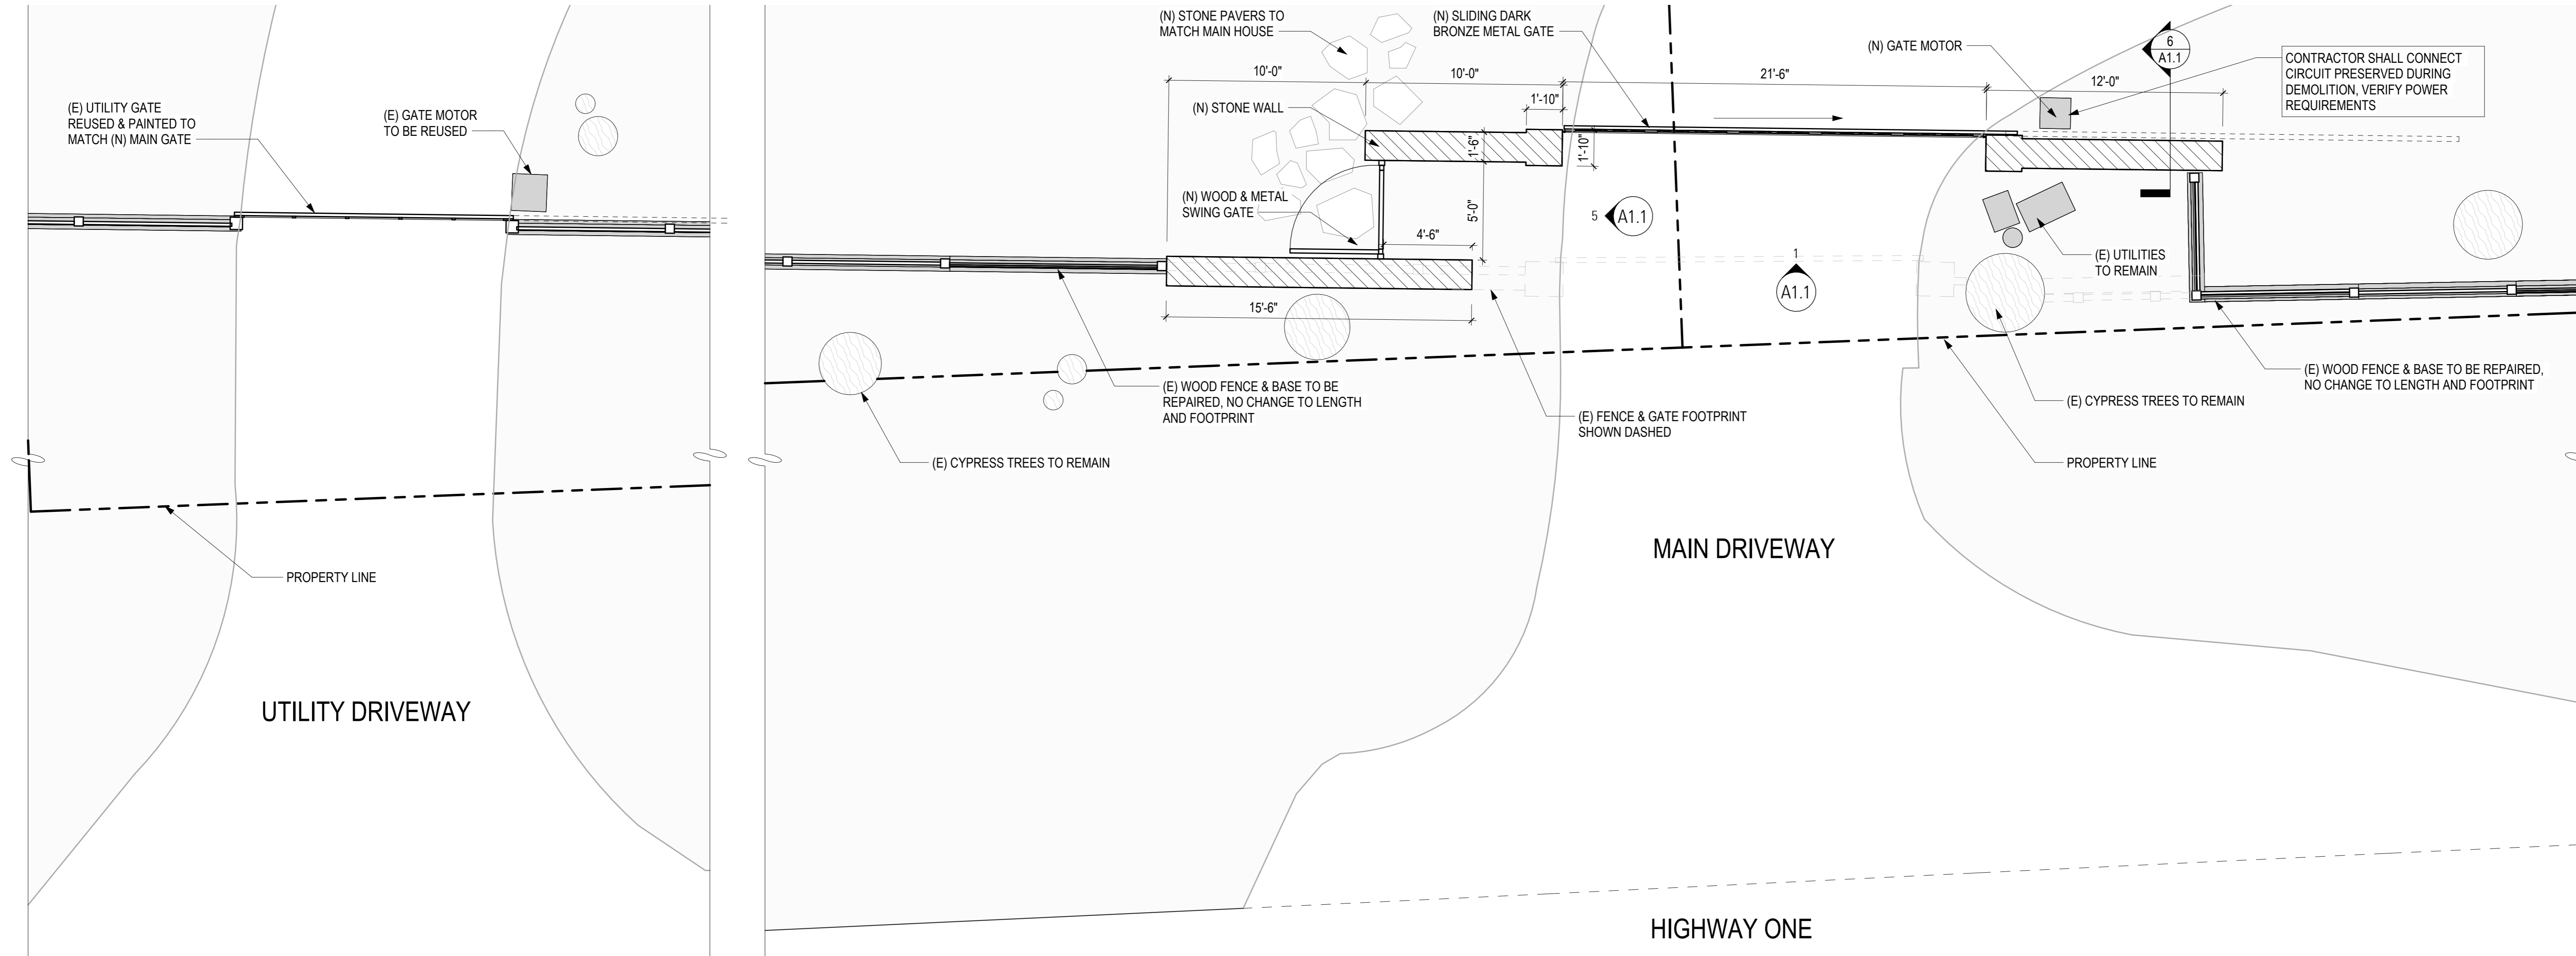


Attachment A


This page intentionally left blank.

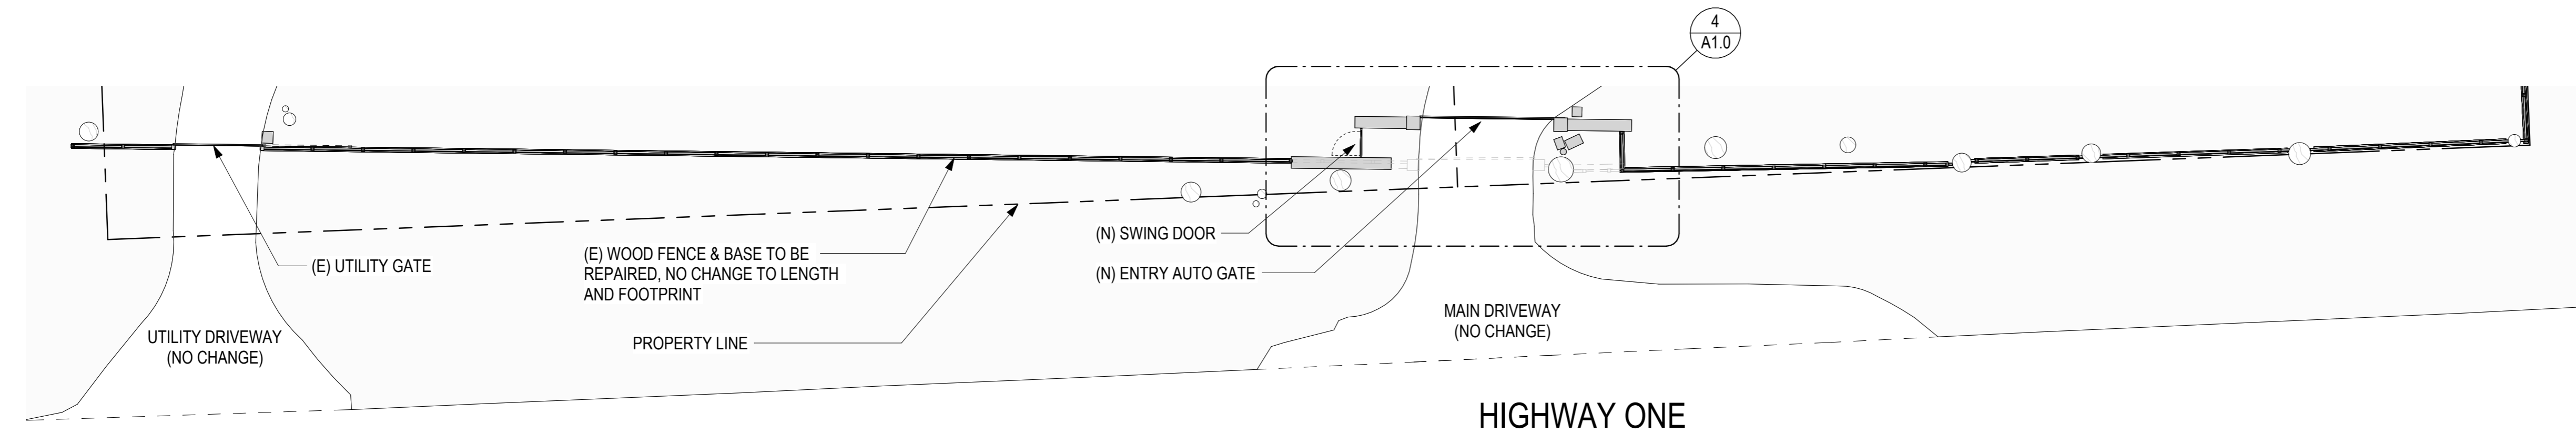

4 ENTRY GATE & FENCE PLAN - PROPOSED
A1.0 1/4" = 1'-0"

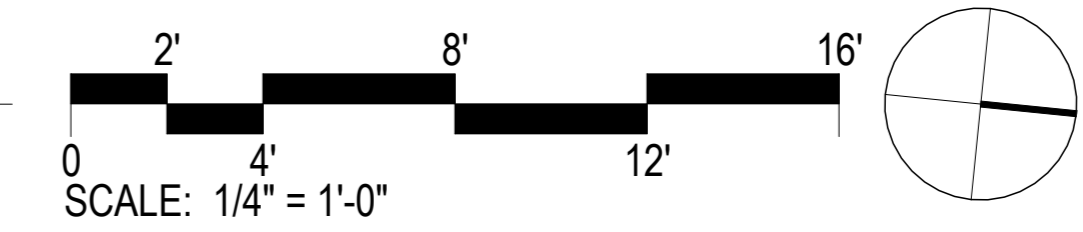


1 ENTRY GATE & FENCE PLAN - OVERALL PROPOSED
A1.0 1/16" = 1'-0"

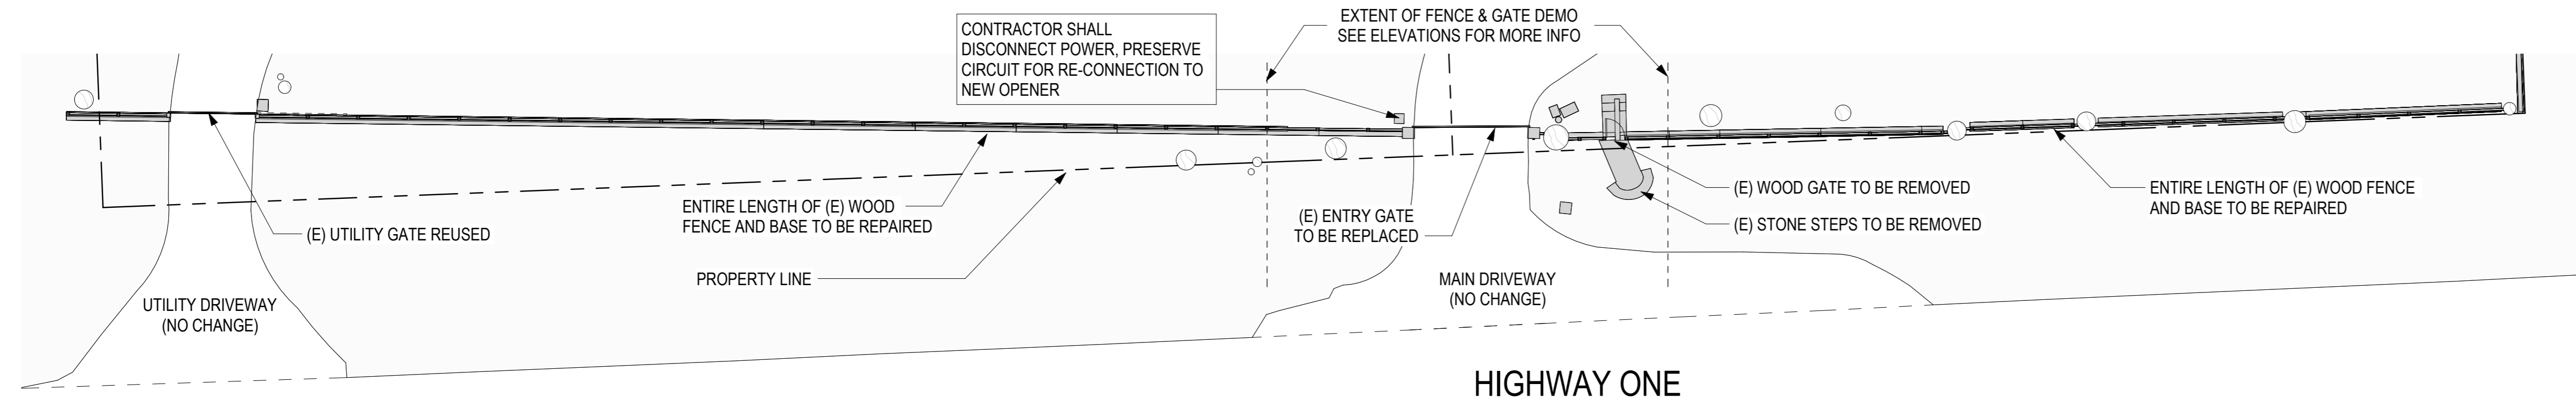

3 ENTRY GATE & FENCE PLAN - OVERALL EXISTING/DEMO
A1.0 1/16" = 1'-0"

NOTES

- 1. SCOPE OF WORK TO INCLUDE:
 - a. REPAIR AND REPLACEMENT OF (E) WOOD FENCE
 - b. REPLACEMENT OF (E) SLIDING METAL GATE AT MAIN ENTRY
 - c. ADDITION OF ASHLAR STONE WALLS TO EITHER SIDE OF (N) GATE
- 2. NO TREE REMOVAL PROPOSED

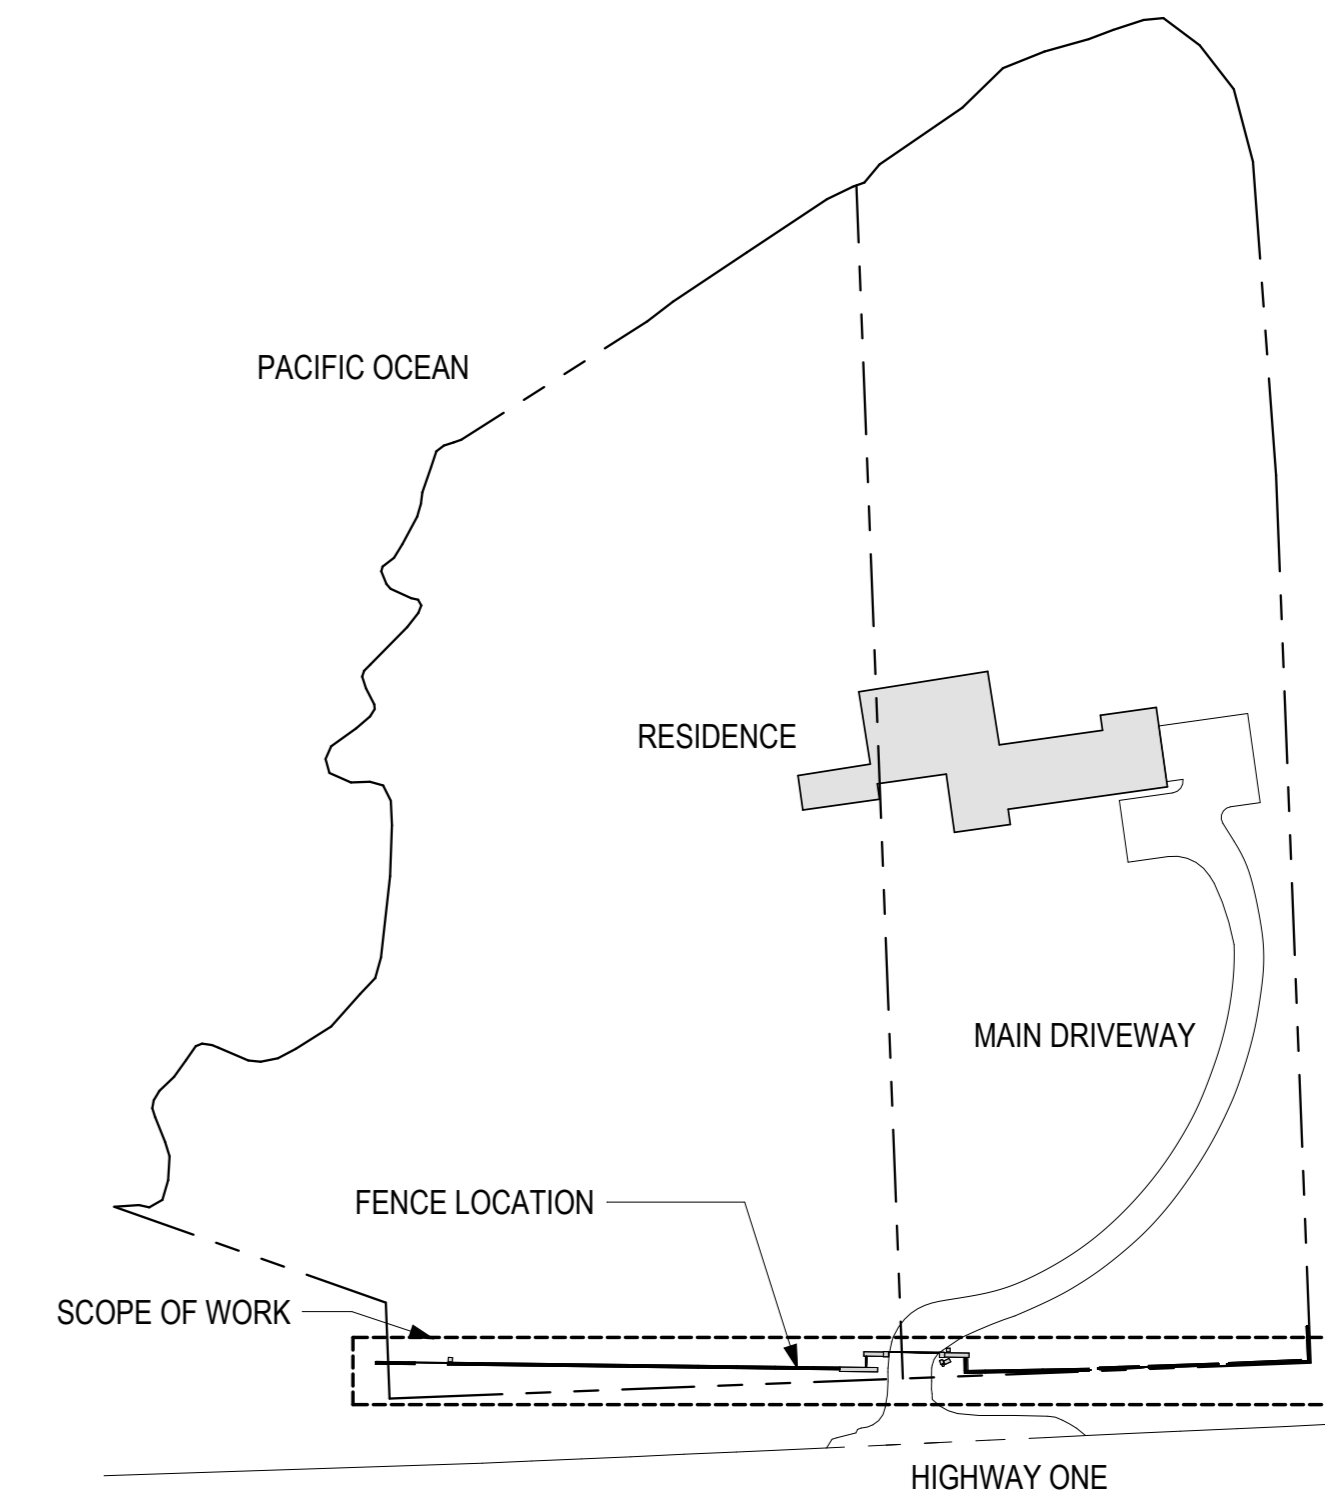

2 CONTEXT PLAN
A1.0 1" = 80'-0"



ENLARGED PLANS & SITE PLAN

SCALE: As indicated
Project Status

EXISTING FENCE IMAGES



SECONDARY GATE



OVERALL FENCE



MAIN ENTRY GATE




ACCESS DOOR AT MAIN ENTRY GATE

PROPOSED MATERIAL IMAGES



LOCALLY SOURCED, UNCOURSED RANDOM ASHLAR STONE WALLS

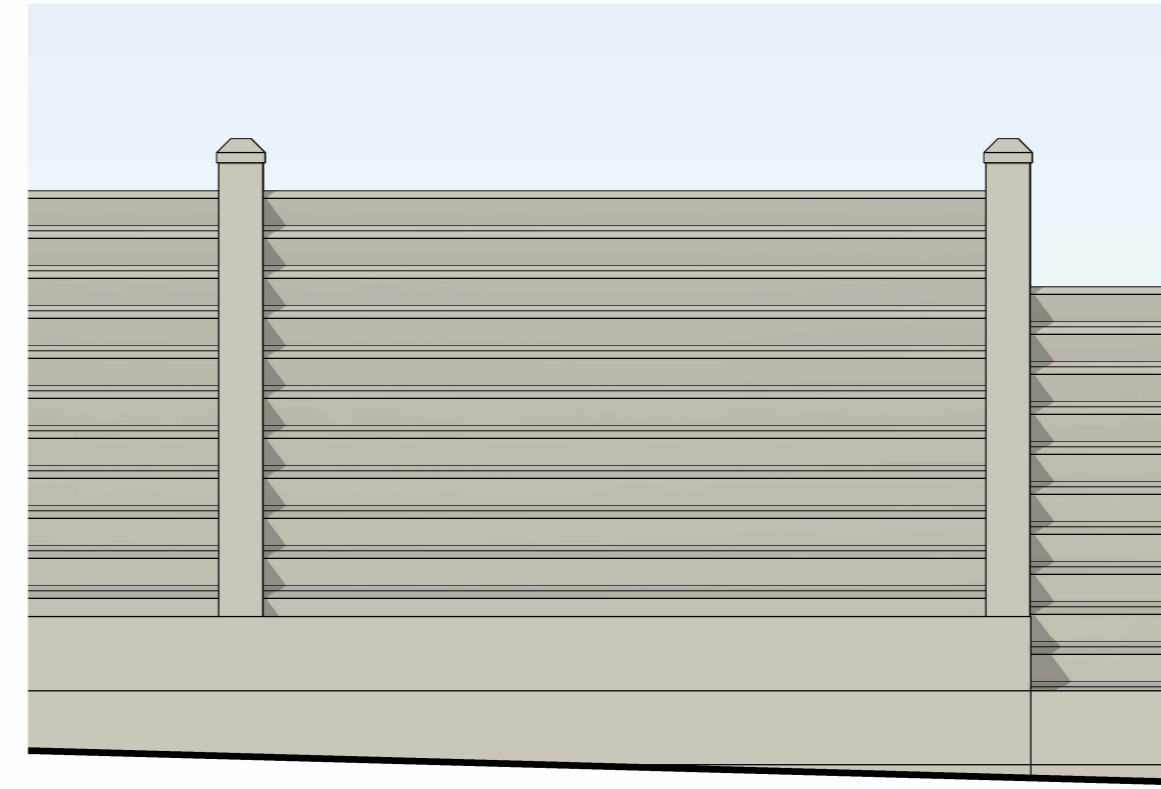


ALL WOOD STAINED AND ACID WASHED TO MATCH (E) FENCE




AGED BRONZE METAL TO MATCH DOORS & WINDOWS OF MAIN RESIDENCE





(E) WOOD FENCE

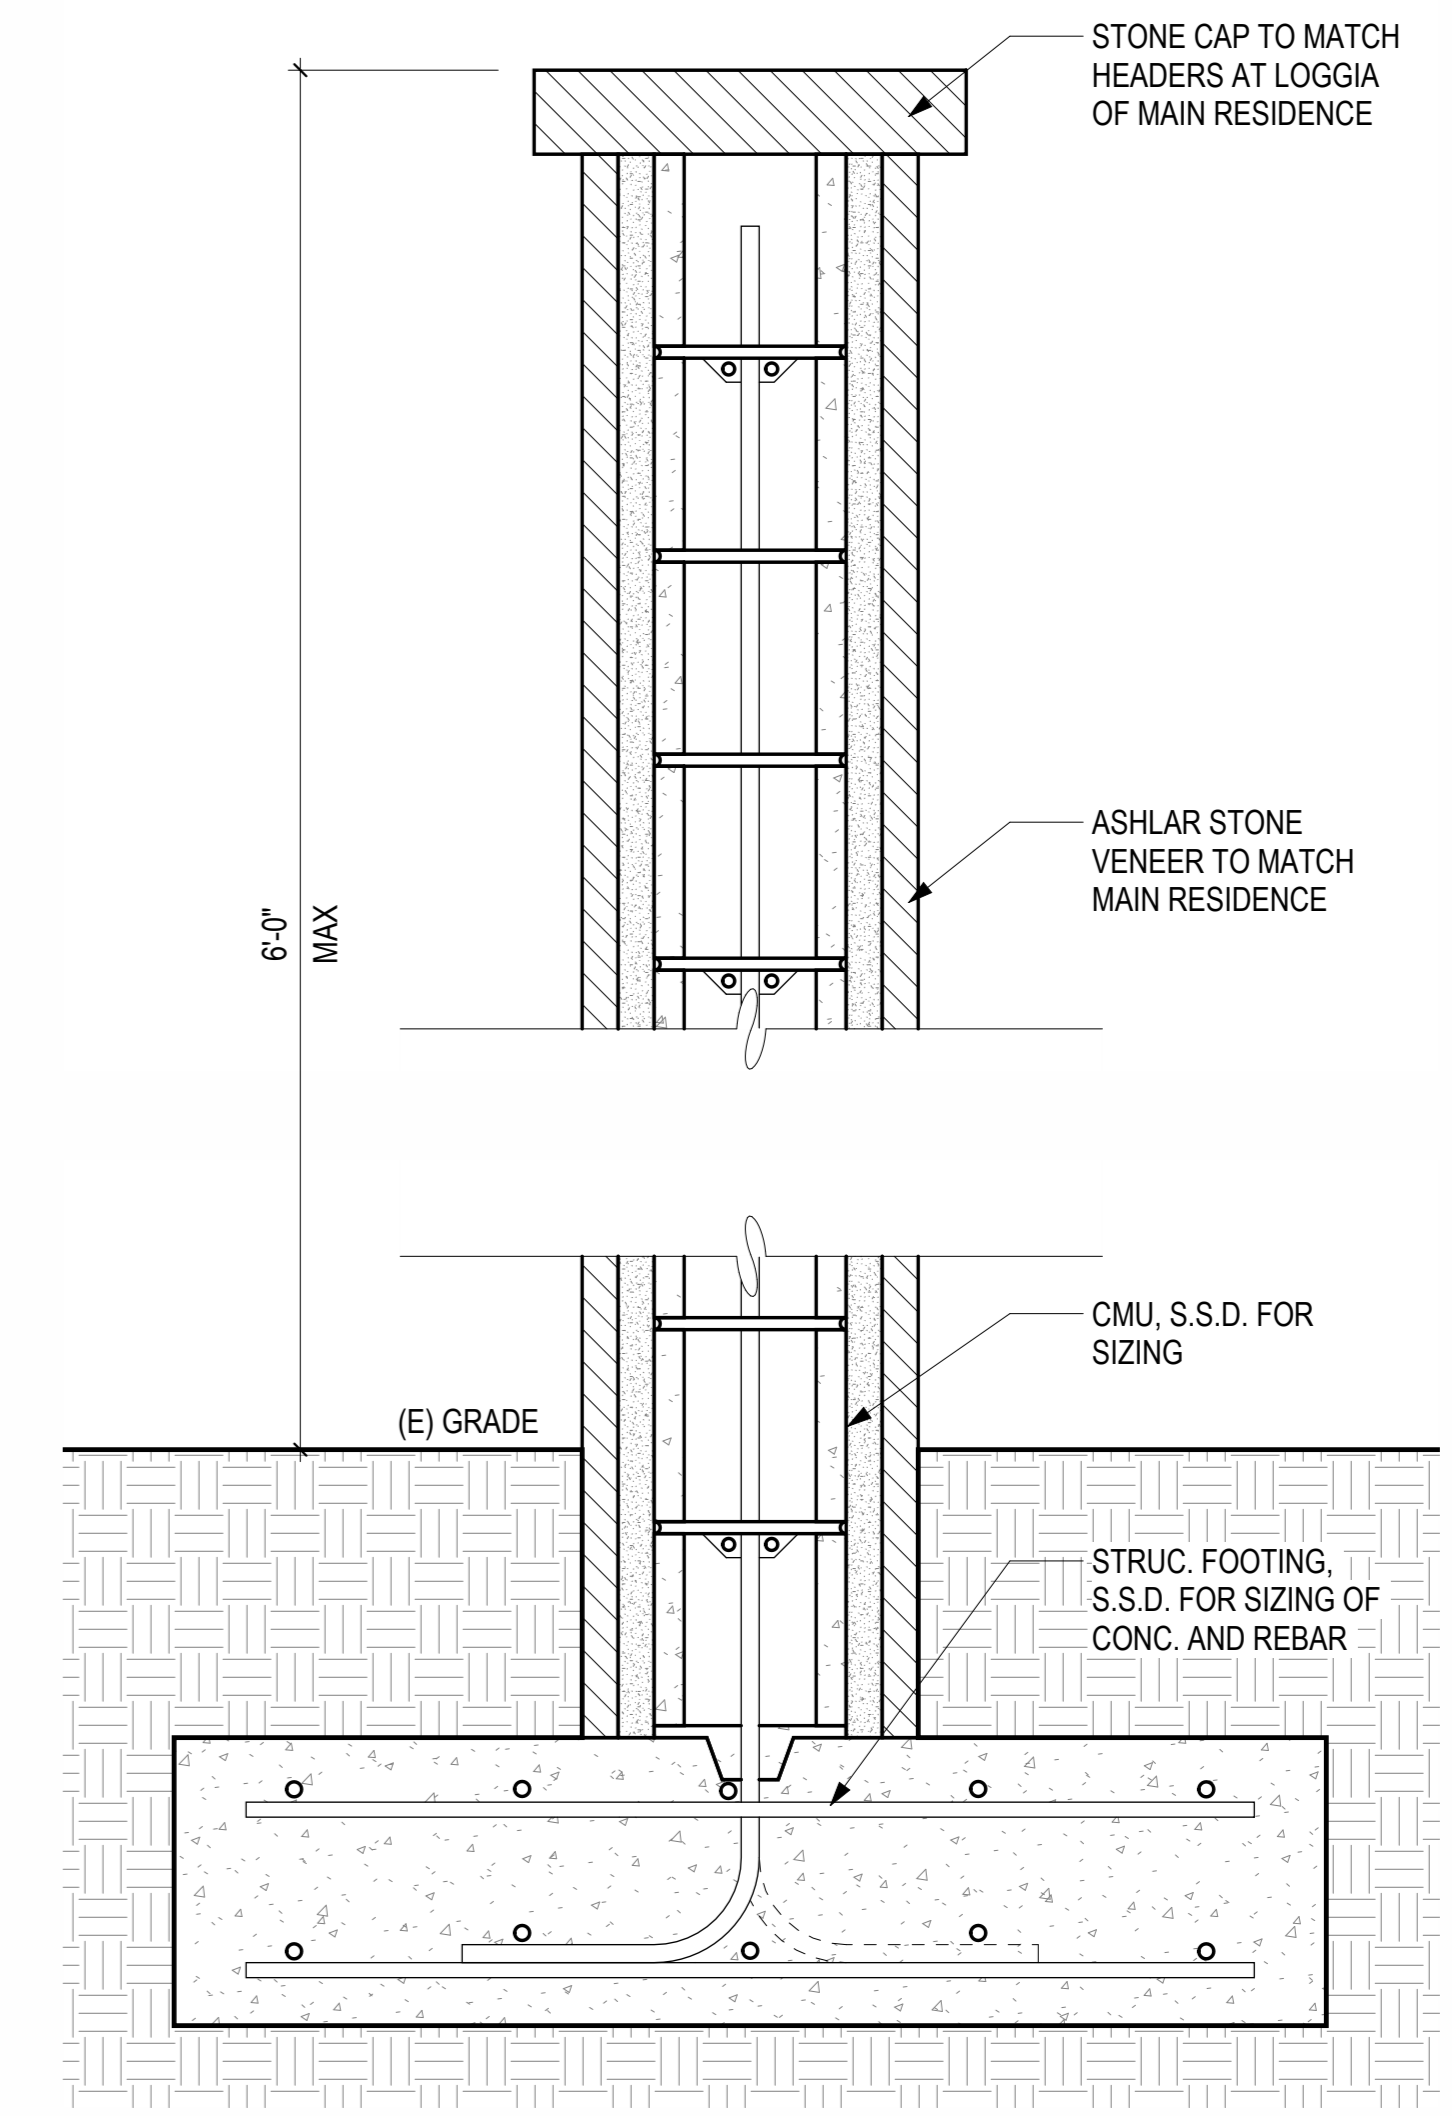

6 FENCE SECTION - PROPOSED
A1.1 1 1/2" = 1'-0"

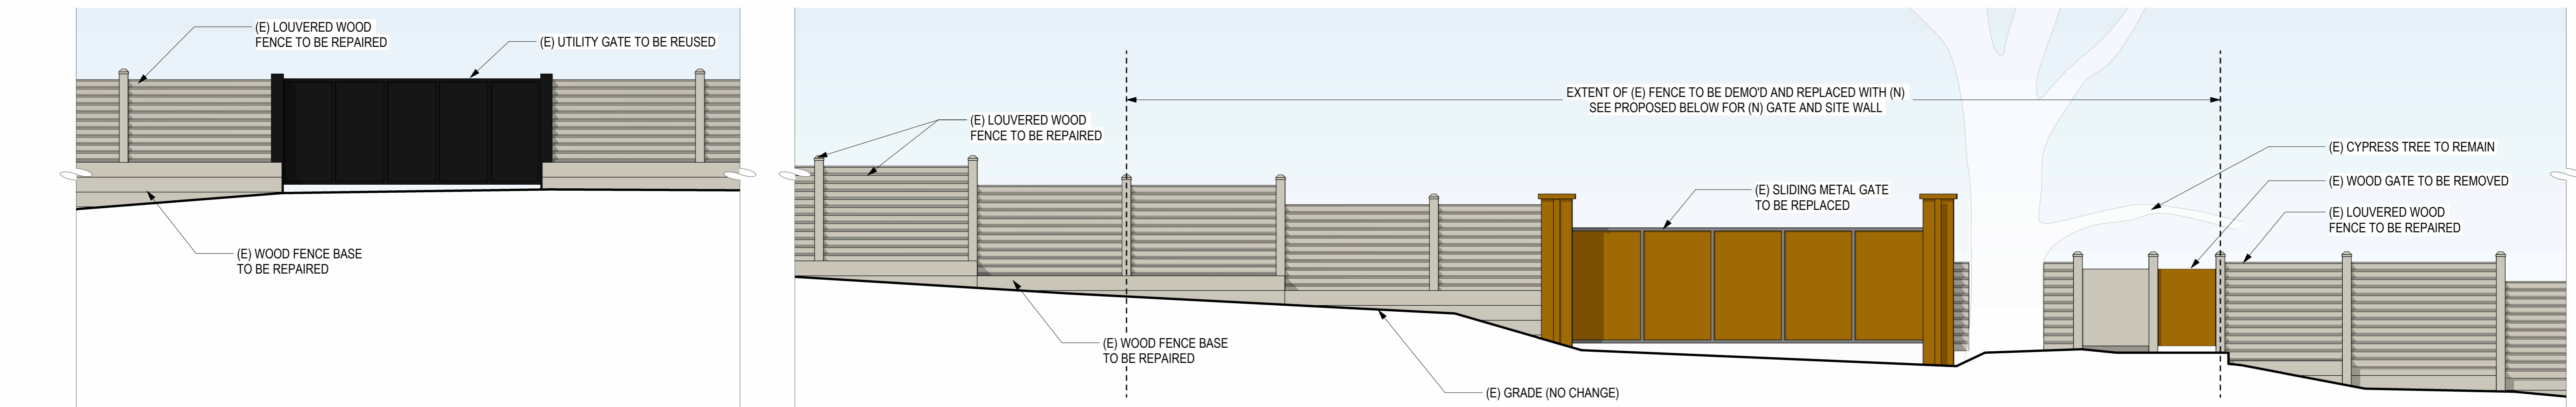

1 ENTRY GATE & FENCE ELEVATION - EXISTING / DEMO
A1.1 1/4" = 1'-0"

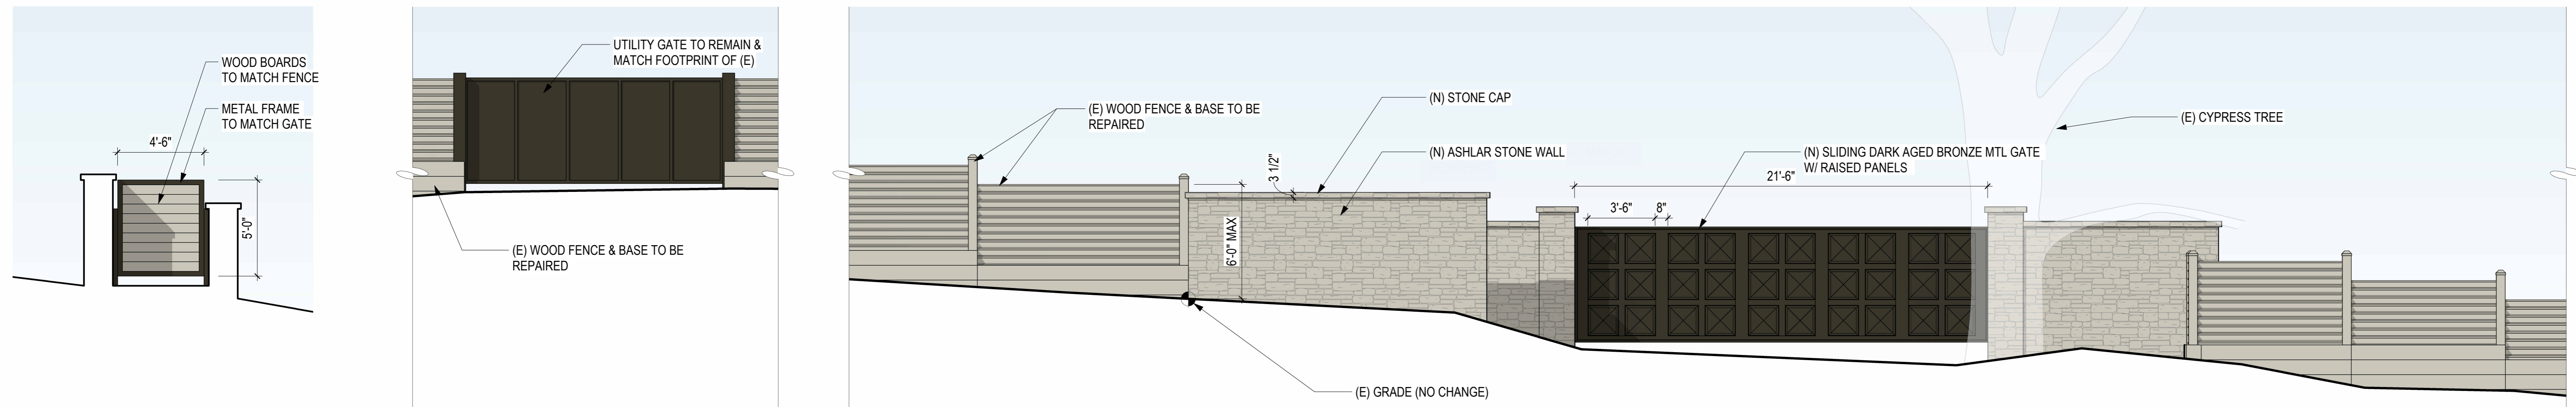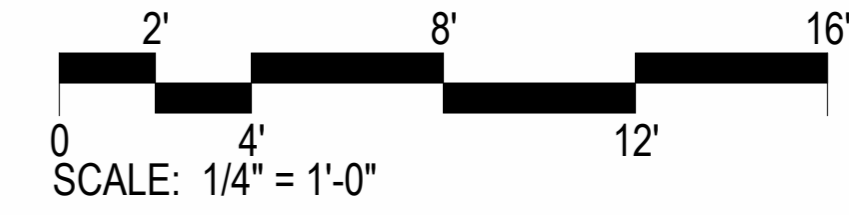

5 SIDE DOOR - PROPOSED
A1.1 1/4" = 1'-0"

2 ENTRY GATE & FENCE ELEVATION - PROPOSED
A1.1 1/4" = 1'-0"

