

# **Before the Zoning Administrator in and for the County of Monterey, State of California**

In the matter of the application of:

**MOUNTFORD PAUL (PLN160392)**

**RESOLUTION NO. 18-064**

Resolution by the Monterey County Zoning  
Administrator:

- 1) Finding the project Categorically Exempt per CEQA Section 15301(e)(1); and
- 2) Approving the Combined Development Permit consisting of:
  - a) A Coastal Administrative Permit and Design Approval to allow the demolition of a 272 square foot deck and 190 linear feet of retaining walls, remodel of 1,933 square feet, addition of 1,426 square feet, and new roofing; and associated grading; and
  - b) A Coastal Administrative Permit to allow development within 750 feet of a known archaeological resource.

[PLN160392, MOUNTFORD PAUL, 151 Highlands Drive, Carmel, Carmel Area Land Use Plan (APN: 241-181-010-000)]

**The Mountford application (PLN160392) came on for public hearing before the Monterey County Zoning Administrator on 6 December 2018. Having considered all the written and documentary evidence, the administrative record, the staff report, oral testimony, and other evidence presented, the Zoning Administrator finds and decides as follows:**

## **FINDINGS AND EVIDENCE**

1. **FINDING:** **CONSISTENCY** – The Project, as conditioned, is consistent with the applicable plans and policies which designate this area as appropriate for development.  
**EVIDENCE:** a) During the course of review of this application, the project has been reviewed for consistency with the text, policies, and regulations in:
  - the 1982 Monterey County General Plan;
  - Carmel Area Land Use Plan (LUP);
  - Coastal Implementation Plan (CIP), Part 4
  - Monterey County Zoning Ordinance (Title 20);No conflicts were found to exist. No communications were received during the course of review of the project indicating any inconsistencies with the text, policies, and regulations in these documents.  
b) The property is located at 151 Highlands Drive, Carmel (Assessor's Parcel Number 241-181-010-000), Carmel Area Land Use Plan. The parcel is zoned LDR/1-D(CZ) (Low Density Residential) and is developed with an existing single family dwelling, detached garage, and driveway.  
c) The proposed project would not present significant public policy issues, unmitigable significant adverse environmental impacts, significant

changes in the nature of a community or area, nor establishment of precedents or standards by which other projects will be measured. Therefore, the Zoning Administrator is the appropriate hearing body for consideration of this permit (Monterey County Code Title 20, Section 20.04.F).

- d) Pursuant to Carmel Area LUP Policy 2.8.3.2, an archaeological survey was prepared due to the subject parcel within a high status area for archaeological sensitivity. The report, prepared by archaeologist Gary Breschini, concludes that the Phase 1 general surface reconnaissance shows no evidence of cultural significance (File No. LIB170327).
- e) The existing dwelling was first built circa 1920. Therefore, a Phase 1 Historical Report was requested by the County and prepared by Garrett Root 20 February 2017. Results of Root's Phase 1 report (Form DPR 523) show the property as an eligible historic resource under the National Register of Historic Places (NRHP) Criterion C, California Register of Historical Resources (CRHR) Criterion 3, and Monterey County Historic Preservation Ordinance Criterion B.3 as an important example of a type and method of construction. As an eligible historic resource, the County requested a Phase 2 Historical report, also from Garrett Root 28 August 2017 (File No. LIB170326), which includes the Phase 1 Historical report.
- f) Pursuant to Chapter 2.56 of the Monterey County Code, the Historic Resources Review Board (HRRB) reviewed the subject application for a remodel of the existing single family dwelling using criteria for historic review under the NRHP, CRHR, and County Ordinance for the Preservation of Historic Resources (Chapter 18.25). The HRRB reviewed the initial project proposal on 2 November 2017 and continued by the HRRB to a date uncertain. A revised project proposal was reviewed by HRRB on 12 July 2018. The project was recommended for approval in a 6-0 vote. See Finding 4 below.
- g) No trees are proposed for removal. However, implementation of the project includes construction near an existing landmark Oak tree. This tree is a landmark tree because it is twenty-four (24) inches or more in diameter when measured two feet above the ground pursuant to Monterey County Code Chapter 16.60 Preservation of Oak and Other Protected Trees. The new kitchen wall is proposed to come within 18 inches of the 29-inch trunk on the southeast side of the house. Therefore, Condition No. 16 requires the Owner/Applicant consult a County-approved arborist or forester for recommendations of Tree and Root Protection for trees located near grading or construction activity.
- h) Staff conducted a site inspection on 1 June 2018 and confirmed the staking and flagging are consistent with the proposed project plans.
- i) The project was referred to the Carmel Highlands Land Use Advisory Committee (LUAC) for review on 18 June 2018. Based on the LUAC Procedure guidelines adopted by the Monterey County Board of Supervisors, this application warranted referral to the LUAC because the application includes request for a design approval that requires a public hearing. LUAC recommendation was for approval of the project with no changes in a 4-0 decision.

- j) The application, project plans, and related support materials submitted by the project applicant to Monterey County RMA-Planning for the proposed development found in Project File PLN160392.
2. **FINDING:** **SITE SUITABILITY** – The Project, as conditioned, is compatible with the integrity and nature of the area and complies with all applicable federal, state, and local regulations.
- EVIDENCE:**
- a) The project has been reviewed for site suitability by the following departments and agencies: RMA- Planning, Carmel Highlands Fire Protection Department (FPD), RMA-Public Works, RMA- Environmental Services, Environmental Health Bureau, and Water Resources Agency. There has been no indication from these departments/agencies that the site would harm public health, safety, or welfare. Conditions recommended have been incorporated.
  - b) RMA-ES reviewed the project and concluded that a geotechnical report would not be required. The application was deemed complete by RMA- ES 22 August 2018.
  - c) The parcel is High status for erosion hazard. In accordance with Policy 2.4.4.C.1 of Carmel Area LUP, grading shall be restricted to the dry season of the year. Therefore, Condition No. 6 requires no land clearing or grading on the subject parcel October 15 through April 15 unless authorized by the RMA Chief of Planning.
  - d) Pursuant to Policy 2.4.4.C.3 of the Carmel Area LUP, sediment basins shall be installed in conjunction with the initial grading operations and maintained through the development process to remove sediment and run-off waters. Therefore, Condition No. 8 requires an Erosion Control Plan that conforms to the provisions of Monterey County Code Chapter 16.12 and includes standard inspection notes from RMA-Environmental Services.
  - e) Staff conducted a site inspection on 1 June 2018 to verify that the site is suitable for implementation of the proposed project.
  - f) The application, project plans, and related support materials submitted by the project applicant to Monterey County RMA - Planning for the proposed development found in Project File PLN160392.
3. **FINDING:** **HEALTH AND SAFETY** - The establishment, maintenance, or operation of the project applied for will not under the circumstances of this particular case be detrimental to the health, safety, peace, morals, comfort, and general welfare of persons residing or working in the neighborhood of such proposed use, or be detrimental or injurious to property and improvements in the neighborhood or to the general welfare of the County.
- EVIDENCE:**
- a) The project was reviewed by RMA- Planning, Carmel Highlands FPD, RMA-Public Works, RMA-Environmental Services, Environmental Health Bureau, and Water Resources Agency. The respective agencies have recommended conditions, where appropriate, to ensure that the project will not have an adverse effect on the health, safety, and welfare of persons either residing or working in the neighborhood.
  - b) The subject parcel is a State Responsibility Area ranked Very High risk for fire hazard. During review of the project, Carmel Highlands FPD

gave no indication the site would be unsuitable for implementation of the project. However, Carmel Area Coastal Implementation Plan (CIP) requires a deed restriction be recorded that states fire hazards exist on the parcel and development may be subject to certain restrictions, and processed in accordance with Section 20.64.280.B of Title 20.

Therefore, Condition no.15 requires a deed restriction be recorded that states the following: "The parcel is located in a high fire hazard area and development may be subject to certain restrictions as per section(s) of the Coastal Implementation Plan and per the standards for development of residential property."

- c) Staff conducted a site inspection on 1 June 2018 to verify that the site is suitable for this use.
- d) The application, project plans, and related support materials submitted by the project applicant to Monterey County RMA - Planning for the proposed development found in Project File PLN160392.

**4. FINDING:** **CONSISTENCY (HISTORIC RESOURCE)** – The project is consistent with Section 18.25.070 of the Monterey County Code and will neither adversely affect the significant architectural features of the eligible historic resource nor adversely affect the character, historical, architectural, or aesthetic interest or value of the eligible historic resource and its site. Proposed improvements upon the eligible historic resource will neither adversely affect nor be incompatible with the use and exterior of the existing eligible historic resource, improvement, buildings, and natural features of the site.

**EVIDENCE:** a) The proposed project was analyzed in the Addendum to Phase 2 Historic Report prepared 14 April 2018 by Meg Clovis (File No. LIB180244). Ten Standards for Rehabilitation of Historic Resources were used in the Addendum for review of the project for consistency as prescribed by the Secretary of the Interior.  
b) The highest level of historic integrity is found on the northeast and northwest elevations of the original house. Although minor changes have been made to these elevations, the view from the road of these two elevations is still much the same as depicted in the 1922 *Art and Architecture* article that featured the original house. Other elevations of the house have changed considerably and have lost integrity.  
c) The proposed alterations do not affect the historic significance of the property based on the criteria set by the Ten Standards. Roofing materials will be Class A fire-retardant concrete tile shake that closely resembles the original wood shakes, the house configuration will remain integrated within its hillside terrace setting, stucco walls and wood frame windows will be retained, no surface cleaning is proposed, there is no evidence of archaeological resources on the site, and no additions will affect the remaining original fabric of the historic features of the property.

**5. FINDING:** **NO VIOLATIONS** - The subject property is in compliance with all rules and regulations pertaining to zoning uses, subdivision, and any other applicable provisions of the County's zoning ordinance. No violations exist on the property.

- EVIDENCE:**
- a) Staff reviewed Monterey County RMA - Planning and Building Services Department records and is not aware of any violations existing on subject property.
  - b) Staff conducted a site inspection on 1 June 2018 and researched County records to assess if any violation exists on the subject property.
  - c) There are no known violations on the subject parcel.
  - d) The application, plans and supporting materials submitted by the project applicant to Monterey County RMA-Planning for the proposed development are found in Project File PLN160392.

**6. FINDING:** **CEQA (Exempt):** - The project is categorically exempt from environmental review and no unusual circumstances were identified to exist for the proposed project.

- EVIDENCE:**
- a) California Environmental Quality Act (CEQA) Guidelines Section 15301(e)(1) categorically exempts additions to existing structures such that the addition is not 2,500 square feet or more and is not more than 50 percent of the existing floor area.
  - b) The proposed project would add 1,271 square feet of floor area to an existing 3,757 square feet, or 33.83%. This is under the 50 percent threshold of the existing floor area. Therefore, the project is categorically exempt.
  - c) None of the exceptions under CEQA Guidelines Section 15300.2 apply to this project. The project is not located in a sensitive environment; would not cause cumulative impacts or significant impact on the environment; would not damage scenic or historical resources; and is not registered on the Cortese List as a Superfund cleanup site.
  - d) No adverse environmental effects were identified during staff review of the development application or during a site visit on 1 June 2018.
  - e) The application, project plans, and related support materials submitted by the project applicant to Monterey County RMA-Planning for the proposed development found in Project File PLN160392.

**7. FINDING:** **APPEALABILITY** - The decision on this project may be appealed to the Board of Supervisors and not to the California Coastal Commission.

- EVIDENCE:**
- a) Section 20.8.030.A of the Monterey County Zoning Ordinance states that the decision by the Zoning Administrator is appealable to the Board of Supervisors.
  - b) In accordance with Section 20.86.080.A of Title 20, the project is a principal use allowed not appealable to the California Coastal Commission (CCC) because the subject parcel is not between the sea and the first through public road paralleling the sea or within 300 feet of the inland extent of any beach or of the mean high tide line of the sea where there is no beach; nor within 100 feet of any wetland, estuary, stream or within 300 feet of the top of the seaward face of any coastal bluff; nor constitutes a major public works project or major energy facility. Therefore, this project is not appealable to the CCC.

## **DECISION**

**NOW, THEREFORE**, based on the above findings and evidence, the Zoning Administrator does hereby:

1. Find the project Categorically Exempt per Section 15301(e)(1) of CEQA Guidelines;
  2. Approve the Combined Development Permit consisting of:
    - a) a Coastal Administrative Permit and Design Approval to allow the demolition of a 272 square foot deck and 136 linear feet of retaining walls, remodel of 1,933 square feet, addition of 1,426 square feet, and new roofing; and associated grading; and
    - b) a Coastal Administrative Permit to allow development within 750 feet of a known archaeological resource;
- subject to the attached plans and conditions, all being attached hereto and incorporated herein by reference,

**PASSED AND ADOPTED** this 6<sup>th</sup> day of December 2018 by:



---

Mike Novo, Zoning Administrator

COPY OF THIS DECISION MAILED TO APPLICANT ON **DEC 07 2018**

THIS APPLICATION IS APPEALABLE TO THE BOARD OF SUPERVISORS.

IF ANYONE WISHES TO APPEAL THIS DECISION, AN APPEAL FORM MUST BE COMPLETED AND SUBMITTED TO THE CLERK OF THE BOARD ALONG WITH THE APPROPRIATE FILING FEE ON OR BEFORE **DEC 17 2018**

This decision, if this is the final administrative decision, is subject to judicial review pursuant to California Code of Civil Procedure Sections 1094.5 and 1094.6. Any Petition for Writ of Mandate must be filed with the Court no later than the 90th day following the date on which this decision becomes final.

### **NOTES**

1. You will need a building permit and must comply with the Monterey County Building Ordinance in every respect.

Additionally, the Zoning Ordinance provides that no building permit shall be issued, nor any use conducted, otherwise than in accordance with the conditions and terms of the permit granted or until ten days after the mailing of notice of the granting of the permit by the appropriate authority, or after granting of the permit by the Board of Supervisors in the event of appeal.

Do not start any construction or occupy any building until you have obtained the necessary permits and use clearances from Monterey County RMA-Planning and RMA-Building Services Department office in Salinas.

2. This permit expires 3 years after the above date of granting thereof unless construction or use is started within this period.

# Monterey County RMA Planning

## Conditions of Approval/Implementation Plan/Mitigation Monitoring and Reporting Plan

PLN160392

### 1. PD001 - SPECIFIC USES ONLY

**Responsible Department:** RMA-Planning

**Condition/Mitigation Monitoring Measure:** This Combined Development Permit (PLN160392) allows the remodel and addition to an existing 4,323 square foot Single Family Dwelling including the following: demolition of 272 square foot deck and 136 linear feet of retaining walls, remodel 1,933 sq. ft. and addition of 1,426 sq. ft.; new roof; and grading approximately 240 cu. yds. of cut and 50 cu. yds of fill within 750 feet of a known archaeological resource. The property is located at 151 Highlands Drive, Carmel (Assessor's Parcel Number 241-181-010-000), Carmel Area Land Use Plan, Coastal Zone. This permit was approved in accordance with County ordinances and land use regulations subject to the terms and conditions described in the project file. Neither the uses nor the construction allowed by this permit shall commence unless and until all of the conditions of this permit are met to the satisfaction of the Director of RMA - Planning. Any use or construction not in substantial conformance with the terms and conditions of this permit is a violation of County regulations and may result in modification or revocation of this permit and subsequent legal action. No use or construction other than that specified by this permit is allowed unless additional permits are approved by the appropriate authorities. To the extent that the County has delegated any condition compliance or mitigation monitoring to the Monterey County Water Resources Agency, the Water Resources Agency shall provide all information requested by the County and the County shall bear ultimate responsibility to ensure that conditions and mitigation measures are properly fulfilled. (RMA - Planning)

**Compliance or Monitoring Action to be Performed:** The Owner/Applicant shall adhere to conditions and uses specified in the permit on an ongoing basis unless otherwise stated.

## 2. PD002 - NOTICE PERMIT APPROVAL

**Responsible Department:** RMA-Planning

**Condition/Mitigation Monitoring Measure:** The applicant shall record a Permit Approval Notice. This notice shall state: "A Combined Development Permit (Resolution Number 18-064) was approved by the Zoning Administrator for Assessor's Parcel Number 241-181-010-000 on 6 December 2018. The permit was granted subject to 16 conditions of approval which run with the land. A copy of the permit is on file with Monterey County RMA - Planning."

Proof of recordation of this notice shall be furnished to the Director of RMA - Planning prior to issuance of grading and building permits, Certificates of Compliance, or commencement of use, whichever occurs first and as applicable. (RMA - Planning)

**Compliance or Monitoring**  
**Action to be Performed:** Prior to the issuance of grading and building permits, certificates of compliance, or commencement of use, whichever occurs first and as applicable, the Owner/Applicant shall provide proof of recordation of this notice to the RMA - Planning.

## 3. PD003(A) - CULTURAL RESOURCES NEGATIVE ARCHAEOLOGICAL REPORT

**Responsible Department:** RMA-Planning

**Condition/Mitigation Monitoring Measure:** If, during the course of construction, cultural, archaeological, historical or paleontological resources are uncovered at the site (surface or subsurface resources) work shall be halted immediately within 50 meters (165 feet) of the find until a qualified professional archaeologist can evaluate it. Monterey County RMA - Planning and a qualified archaeologist (i.e., an archaeologist registered with the Register of Professional Archaeologists) shall be immediately contacted by the responsible individual present on-site. When contacted, the project planner and the archaeologist shall immediately visit the site to determine the extent of the resources and to develop proper mitigation measures required for recovery. (RMA - Planning)

**Compliance or Monitoring**  
**Action to be Performed:** The Owner/Applicant shall adhere to this condition on an on-going basis.

Prior to the issuance of grading or building permits and/or prior to the recordation of the final/parcel map, whichever occurs first, the Owner/Applicant shall include requirements of this condition as a note on all grading and building plans. The note shall state "Stop work within 50 meters (165 feet) of uncovered resource and contact Monterey County RMA - Planning and a qualified archaeologist immediately if cultural, archaeological, historical or paleontological resources are uncovered."

When contacted, the project planner and the archaeologist shall immediately visit the site to determine the extent of the resources and to develop proper mitigation measures required for the discovery.

#### 4. CC01 INDEMNIFICATION AGREEMENT

**Responsible Department:** County Counsel

**Condition/Mitigation Monitoring Measure:** The property owner agrees as a condition and in consideration of approval of this discretionary development permit that it will, pursuant to agreement and/or statutory provisions as applicable, including but not limited to Government Code Section 66474.9, defend, indemnify and hold harmless the County of Monterey or its agents, officers and employees from any claim, action or proceeding against the County or its agents, officers or employees to attack, set aside, void or annul this approval, which action is brought within the time period provided for under law, including but not limited to, Government Code Section 66499.37, as applicable. The property owner will reimburse the County for any court costs and attorney's fees which the County may be required by a court to pay as a result of such action. The County may, at its sole discretion, participate in the defense of such action; but such participation shall not relieve applicant of his/her/its obligations under this condition. An agreement to this effect shall be recorded upon demand of County Counsel or concurrent with the issuance of building permits, use of property, filing of the final map, recordation of the certificates of compliance whichever occurs first and as applicable. The County shall promptly notify the property owner of any such claim, action or proceeding and the County shall cooperate fully in the defense thereof. If the County fails to promptly notify the property owner of any such claim, action or proceeding or fails to cooperate fully in the defense thereof, the property owner shall not thereafter be responsible to defend, indemnify or hold the County harmless. (County Counsel)

**Compliance or Monitoring Action to be Performed:** Upon demand of County Counsel or concurrent with the issuance of building permits, use of the property, recording of the final/parcel map, or recordation of Certificates of Compliance, whichever occurs first and as applicable, the Owner/Applicant shall submit a signed and notarized Indemnification Agreement to the County Counsel for review and signature by the County.

Proof of recordation of the Indemnification Agreement, as outlined, shall be submitted to the Office of County Counsel.

#### 5. PD006(A) - CONDITION COMPLIANCE FEE

**Responsible Department:** RMA-Planning

**Condition/Mitigation Monitoring Measure:** The Owner/Applicant shall pay the Condition Compliance fee, as set forth in the fee schedule adopted by the Board of Supervisors, for the staff time required to satisfy conditions of approval. The fee in effect at the time of payment shall be paid prior to clearing any conditions of approval.

**Compliance or Monitoring Action to be Performed:** Prior to clearance of conditions, the Owner/Applicant shall pay the Condition Compliance fee, as set forth in the fee schedule adopted by the Board of Supervisors.

## 6. PD007- GRADING WINTER RESTRICTION

**Responsible Department:** RMA-Planning

**Condition/Mitigation Monitoring Measure:** No land clearing or grading shall occur on the subject parcel between October 15 and April 15 unless authorized by the Chief of Planning. (RMA - Planning and RMA - Building Services)

**Compliance or Monitoring Action to be Performed:** The Owner/Applicant, on an on-going basis, shall obtain authorization from the Chief of Planning to conduct land clearing or grading between October 15 and April 15.

## 7. PD014(A) - LIGHTING - EXTERIOR LIGHTING PLAN

**Responsible Department:** RMA-Planning

**Condition/Mitigation Monitoring Measure:** All exterior lighting shall be unobtrusive, down-lit, harmonious with the local area, and constructed or located so that only the intended area is illuminated and off-site glare is fully controlled. The lighting source shall be shielded and recessed into the fixture. The applicant shall submit three (3) copies of an exterior lighting plan which shall indicate the location, type, and wattage of all light fixtures and include catalog sheets for each fixture. The lighting shall comply with the requirements of the California Energy Code set forth in California Code of Regulations Title 24 Part 6. The exterior lighting plan shall be subject to approval by the Director of RMA - Planning, prior to the issuance of building permits.  
(RMA - Planning)

**Compliance or Monitoring Action to be Performed:** Prior to the issuance of building permits, the Owner/Applicant shall submit three copies of the lighting plans to RMA - Planning for review and approval. Approved lighting plans shall be incorporated into final building plans.

Prior to final/occupancy, the Owner/Applicant/Contractor shall submit written and photographic evidence demonstrating that the lighting has been installed according to the approved plan.

On an on-going basis, the Owner/Applicant shall ensure that the lighting is installed and maintained in accordance with the approved plan.

## 8. EROSION CONTROL PLAN

**Responsible Department:** Environmental Services

**Condition/Mitigation Monitoring Measure:** The applicant shall submit an erosion control plan in conformance with the requirements of Monterey County Code Chapter 16.12. The erosion control plan shall include a construction entrance, concrete washout, stockpile area(s), material storage area(s), portable sanitation facilities and waste collection area(s), as applicable. The plan shall also include RMA-Environmental Services standard inspection notes 1, 2, & 3. (RMA-Environmental Services)

**Compliance or Monitoring Action to be Performed:** Prior to issuance of any grading or building permits, the applicant shall submit an erosion control plan to RMA-Environmental Services for review and approval. Standard inspection notes are available on the RMA-Environmental Services website.

## 9. GRADING PLAN

<b>Responsible Department:</b>	Environmental Services
<b>Condition/Mitigation Monitoring Measure:</b>	The applicant shall submit a grading plan incorporating the project geotechnical recommendations prepared by LandSet Engineers, Inc. The grading plan shall include contour lines and cross-sections that identify the existing grade, proposed grade, and the extent of any proposed excavation and/or fill. The grading plan shall include the geotechnical inspection schedule that identifies when the inspections will be completed, who will conduct the inspection (i.e., PG, PE, and/or Special Inspector), a description of the required inspection, inspector name, and the completion date.
<b>Compliance or Monitoring Action to be Performed:</b>	Prior to issuance of any grading or building permits, the applicant shall submit a grading plan to RMA-Environmental Services for review and approval.

## 10. GEOTECHNICAL PLAN REVIEW

<b>Responsible Department:</b>	Environmental Services
<b>Condition/Mitigation Monitoring Measure:</b>	The applicant shall provide certification from the licensed practitioner that their geotechnical recommendations have been incorporated into the grading plan. (RMA-Environmental Services)
<b>Compliance or Monitoring Action to be Performed:</b>	Prior to issuance of any grading or construction permit, the applicant shall provide certification from the licensed practitioner(s).

## 11. PW0044 - CONSTRUCTION MANAGEMENT PLAN

<b>Responsible Department:</b>	RMA-Public Works
<b>Condition/Mitigation Monitoring Measure:</b>	<p>The applicant shall submit a Construction Management Plan (CMP) to the Resource Management Agency (RMA) for review and approval. The CMP shall include measures to minimize traffic impacts during the construction/grading phase of the project and shall provide the following information:</p> <p>Duration of the construction, hours of operation, an estimate of the number of truck trips that will be generated, truck routes, number of construction workers, parking areas for both equipment and workers, and locations of truck staging areas. Approved measures included in the CMP shall be implemented by the applicant during the construction/grading phase of the project.</p>
<b>Compliance or Monitoring Action to be Performed:</b>	<ol style="list-style-type: none"><li>1. Prior to issuance of the Grading Permit or Building Permit Owner/Applicant/Contractor shall prepare a CMP and shall submit the CMP to the RMA for review and approval.</li><li>2. On-going through construction phases Owner/Applicant/Contractor shall implement the approved measures during the construction/grading phase of the project.</li></ol>

## 12. WR001 - DRAINAGE PLAN

**Responsible Department:** Water Resources Agency

**Condition/Mitigation Monitoring Measure:** The applicant shall provide a drainage plan, prepared by a registered civil engineer or licensed architect, to mitigate on-site and off-site impacts from impervious surface stormwater runoff. Drainage improvements shall be constructed in accordance with plans approved by the Water Resources Agency. (Water Resources Agency)

**Compliance or Monitoring Action to be Performed:** Prior to issuance of any construction permit, the owner/applicant shall submit a drainage plan with the construction permit application.

The Building Services Department will route a plan set to the Water Resources Agency for review and approval.

## 13. PD047 - DEMOLITION/DECONSTRUCTION (MBUAPCD RULE 439)

**Responsible Department:** RMA-Planning

**Condition/Mitigation Monitoring Measure:** In accordance with Monterey Bay Unified Air Pollution Control District Rule 439, construction plans shall include "Demolition and Deconstruction" notes that incorporate the following work practice standards:

1. Sufficiently wet the structure prior to deconstruction or demolition. Continue wetting as necessary during active deconstruction or demolition and the debris reduction process;
2. Demolish the structure inward toward the building pad. Lay down roof and walls so that they fall inward and not away from the building;
3. Commencement of deconstruction or demolition activities shall be prohibited when the peak wind speed exceeds 15 miles per hour.

All Air District standards shall be enforced by the Air District.

(RMA - Planning)

**Compliance or Monitoring Action to be Performed:** Prior to the issuance of a demolition permit, if applicable, the Owner/Applicant/Contractor shall incorporate a "Demolition/Deconstruction" note on the demolition site plan that includes, but is not limited to, the standards set forth in this condition.

During demolition, the Owner/Applicant/Contractor shall obtain any required Air District permits and the Air District shall conduct all deconstruction or demolition inspection activities as required by the Air District.

## 14. GEOTECHNICAL CERTIFICATION

**Responsible Department:** Environmental Services

**Condition/Mitigation Monitoring Measure:** The applicant shall provide certification from a licensed practitioner that all development has been constructed in accordance with the project geotechnical recommendations. (RMA- Environmental Services)

**Compliance or Monitoring Action to be Performed:** Prior to final inspection, the owner/applicant shall provide RMA-Environmental Services a letter from a licensed practitioner.

## 15. PD021 - DEED RESTRICTION-FIRE HAZARD

**Responsible Department:** RMA-Planning

**Condition/Mitigation Monitoring Measure:** Prior to the issuance of any construction permit the applicant shall record a deed restriction which states: "The parcel is located in a high fire hazard area and development may be subject to certain restrictions as per section 20.146.080 of the Monterey County Coastal Implementation Plan Part 4: Regulations for Development in the Carmel Area Land Use Plan and per the standards for development of residential property."  
(RMA - Planning)

**Compliance or Monitoring Action to be Performed:** Prior to the issuance of grading or building permits, the Owner/Applicant shall submit a signed and notarized document to the RMA Chief of Planning for review and signature by the County.

Prior to occupancy or commencement of use, the Owner/Applicant shall submit proof of recordation of the document to the RMA Chief of Planning.

## 16. PD049 - TREE AND ROOT PROTECTION

**Responsible Department:** RMA-Planning

**Condition/Mitigation Monitoring Measure:** Applicant/Owner shall consult a County-approved arborist or forester for tree protection measures. Prior to grading or construction, trees which are located close to grading or construction shall be protected from inadvertent damage from equipment or grading and construction activity by fencing off the canopy drip-lines and/or critical root zones (whichever is greater) with protective materials. Owner/Applicant shall implement recommendations made by a County-approved tree consultant, in addition to the standard condition. (RMA - Planning)

**Compliance or Monitoring Action to be Performed:** Prior to grading or construction, the Owner/Applicant/Forester/Arborist shall submit evidence of tree protection to RMA-Planning for review and approval.


After grading or construction has been completed, the Owner/Applicant/Forester/Arborist shall submit to RMA-Planning photos of the trees to document that the tree protection has been successful and submit a letter with recommendations, if necessary, for follow-up remediation measures or if additional permits are required.

REVISION NO VARIANCE REV. 10/12/18	No. △

# MOUNTFORD RESIDENCE

151 Highlands Drive  
CARMEL, CA

	PROJECT DATA	PROJECT INFORMATION	SHEET INDEX	
	<p><b>LOT DATA:</b></p> <p>LOT SIZE: 23,846.18 SQ. FT. ZONING: LDR/I-D (CZ) A.P.N.: 008-241-151-010</p> <p>BUILDING SITE COVERAGE: 15.0%</p> <p>MAXIMUM AREA ALLOWED: 3,576.19 S.F.</p> <p><b>NO VARIANCE REQUESTED:</b> △</p> <p><b>EXISTING FLOOR AREA:</b></p> <table border="1"> <tr><td>FIRST FLOOR:</td><td>1,170 S.F.</td></tr> <tr><td>SECOND FLOOR:</td><td>2,222 S.F.</td></tr> <tr><td>ATTIC:</td><td>358 S.F.</td></tr> <tr><td>GARAGE:</td><td>566 S.F.</td></tr> <tr><td>TOTAL EXISTING AREA:</td><td>4,323 S.F.</td></tr> <tr><td>EXISTING FLOOR AREA RATIO:</td><td>18.1%</td></tr> </table> <p><b>PROPOSED DEMOLITION:</b></p> <table border="1"> <tr><td>SECOND FLOOR INTERIOR:</td><td>155 S.F.</td></tr> <tr><td>SECOND FLOOR DECK:</td><td>272 S.F.</td></tr> <tr><td>TOTAL PROPOSED AREA:</td><td>427 S.F.</td></tr> </table> <p><b>PROPOSED ADDITIONS:</b></p> <table border="1"> <tr><td>FIRST FLOOR:</td><td>844 S.F.</td></tr> <tr><td>SECOND FLOOR:</td><td>451 S.F.</td></tr> <tr><td>ATTIC BATH:</td><td>75 S.F.</td></tr> <tr><td>TOTAL PROPOSED ADDITIONS:</td><td>1,420 S.F.</td></tr> </table> <p><b>PROPOSED FLOOR AREA:</b></p> <table border="1"> <tr><td>FIRST FLOOR:</td><td>2,064 S.F.</td></tr> <tr><td>SECOND FLOOR:</td><td>2,531 S.F.</td></tr> <tr><td>ATTIC BATH:</td><td>433 S.F.</td></tr> <tr><td>GARAGE:</td><td>566 S.F.</td></tr> <tr><td>TOTAL PROPOSED AREA:</td><td>5,544 S.F.</td></tr> <tr><td>PROPOSED FLOOR AREA RATIO:</td><td>23.5 %</td></tr> </table> <p><b>EXISTING BUILDING SITE COVERAGE:</b></p> <table border="1"> <tr><td>1ST FLOOR BUILDING CONDITIONED:</td><td>240 S.F.</td></tr> <tr><td>2ND FLOOR BUILDING CONDITIONED:</td><td>2,125 S.F.</td></tr> <tr><td>GARAGE:</td><td>566 S.F.</td></tr> <tr><td>DECKS/COVERED PATIOS:</td><td>272 S.F.</td></tr> <tr><td>STRUCTURES OVER 24":</td><td>4 S.F.</td></tr> <tr><td>TOTAL EXISTING AREA:</td><td>3,207 S.F.</td></tr> <tr><td>EXISTING SITE COVERAGE:</td><td>13.4%</td></tr> </table> <p><b>PROPOSED BUILDING SITE COVERAGE:</b></p> <table border="1"> <tr><td>MAIN BUILDING CONDITIONED:</td><td>2,865 S.F.</td></tr> <tr><td>GARAGE:</td><td>566 S.F.</td></tr> <tr><td>DECKS/BALCONIES:</td><td>141 S.F.</td></tr> <tr><td>STRUCTURES OVER 24":</td><td>4 S.F.</td></tr> <tr><td>TOTAL PROPOSED AREA:</td><td>3,576 S.F.</td></tr> <tr><td>PROPOSED SITE COVERAGE:</td><td>15.0%</td></tr> </table> <p><b>TREE REMOVAL</b></p> <ol style="list-style-type: none"> <li>1. NO TREES TO BE REMOVED</li> <li>2. BUSHES IN CONSTRUCTION AREAS TO BE REMOVED</li> </ol> <p><b>LANDSCAPING</b></p> <p>EXISTING LANDSCAPING TO REMAIN U.O.N. NEW PAVING AS INDICATED ON PROPOSED SITE PLAN SHEET A-I.</p>	FIRST FLOOR:	1,170 S.F.	SECOND FLOOR:	2,222 S.F.	ATTIC:	358 S.F.	GARAGE:	566 S.F.	TOTAL EXISTING AREA:	4,323 S.F.	EXISTING FLOOR AREA RATIO:	18.1%	SECOND FLOOR INTERIOR:	155 S.F.	SECOND FLOOR DECK:	272 S.F.	TOTAL PROPOSED AREA:	427 S.F.	FIRST FLOOR:	844 S.F.	SECOND FLOOR:	451 S.F.	ATTIC BATH:	75 S.F.	TOTAL PROPOSED ADDITIONS:	1,420 S.F.	FIRST FLOOR:	2,064 S.F.	SECOND FLOOR:	2,531 S.F.	ATTIC BATH:	433 S.F.	GARAGE:	566 S.F.	TOTAL PROPOSED AREA:	5,544 S.F.	PROPOSED FLOOR AREA RATIO:	23.5 %	1ST FLOOR BUILDING CONDITIONED:	240 S.F.	2ND FLOOR BUILDING CONDITIONED:	2,125 S.F.	GARAGE:	566 S.F.	DECKS/COVERED PATIOS:	272 S.F.	STRUCTURES OVER 24":	4 S.F.	TOTAL EXISTING AREA:	3,207 S.F.	EXISTING SITE COVERAGE:	13.4%	MAIN BUILDING CONDITIONED:	2,865 S.F.	GARAGE:	566 S.F.	DECKS/BALCONIES:	141 S.F.	STRUCTURES OVER 24":	4 S.F.	TOTAL PROPOSED AREA:	3,576 S.F.	PROPOSED SITE COVERAGE:	15.0%	<p><b>SETBACKS:</b></p> <table border="1"> <thead> <tr> <th></th> <th>REQUIRED</th> <th>EXISTING</th> <th>PROPOSED</th> </tr> </thead> <tbody> <tr><td>FRONT</td><td>30.0'</td><td>10.9'</td><td>10.9'</td></tr> <tr><td>REAR</td><td>20.0'</td><td>15.4'</td><td>15.4'</td></tr> <tr><td>SOUTHEAST SIDE</td><td>20.0'</td><td>8.3'</td><td>7.9'</td></tr> <tr><td>NORTHWEST SIDE</td><td>20.0'</td><td>28.8'</td><td>28.8'</td></tr> </tbody> </table> <p>(EXISTING NON-COMFORMING)</p> <p>BUILDING HEIGHT: 30 FT., MAX. 27.3 FT. 27.3 FT.</p> <p><b>AREA OF REMODEL:</b></p> <table border="1"> <tr><td>FIRST FLOOR:</td><td>410 S.F.</td></tr> <tr><td>SECOND FLOOR:</td><td>1,178 S.F.</td></tr> <tr><td>ATTIC:</td><td>285 S.F.</td></tr> <tr><td>TOTAL PROPOSED AREA:</td><td>1,933 S.F.</td></tr> </table> <p><b>PERIMETER WALL LENGTH:</b></p> <table border="1"> <tr><td>EXISTING:</td><td>626.6 LINEAL FEET</td></tr> <tr><td>DEMO:</td><td>134.25 LINEAL FEET</td></tr> <tr><td>PROPOSED ADDITION:</td><td>140.75 LINEAL FEET</td></tr> <tr><td>PROPOSED TOTAL:</td><td>683.10 LINEAL FEET</td></tr> </table> <p><b>PERCENTAGE OF REVISIONS:</b> 51.2%</p> <p><b>EXISTING IMPERVIOUS COVERAGE:</b></p> <table border="1"> <tr><td>EXISTING BUILDING FOOTPRINTS:</td><td>3,035 S.F.</td></tr> <tr><td>DECKS:</td><td>272 S.F.</td></tr> <tr><td>STRUCTURES OVER 24":</td><td>4 S.F.</td></tr> <tr><td>DRIVENAY PAVING:</td><td>3,061 S.F.</td></tr> <tr><td>PAVING-ASPHALT:</td><td>44 S.F.</td></tr> <tr><td>PAVING-STONE PATIOS, STAIRS, PATHS</td><td>3,116 S.F.</td></tr> <tr><td>RETAINING WALLS UP TO 6 FT.</td><td>215 S.F.</td></tr> <tr><td>TOTAL EXISTING COVERAGE:</td><td>11,707.0 S.F.</td></tr> <tr><td>PERVIOUS PAVING</td><td>740.0 S.F.</td></tr> <tr><td>PERVIOUS SITE</td><td>11,349.18 S.F.</td></tr> <tr><td>EXISTING SITE AREA:</td><td>23,846.18 S.F.</td></tr> </table> <p><b>DEMOLITION OF IMPERVIOUS COVERAGE:</b></p> <table border="1"> <tr><td>DECKS:</td><td>272 S.F.</td></tr> <tr><td>PAVING - STONE PATIOS &amp; PATHWAYS</td><td>536 S.F.</td></tr> <tr><td>RETAINING WALLS UP TO 6 FT.</td><td>335 S.F.</td></tr> <tr><td>TOTAL IMPERV. COVERAGE REMOVED:</td><td>1,143 S.F.</td></tr> </table> <p><b>ADDITION OF IMPERVIOUS COVERAGE:</b></p> <table border="1"> <tr><td>ADDED BUILDING FOOTPRINT:</td><td>346 S.F.</td></tr> <tr><td>DECK:</td><td>141 S.F.</td></tr> <tr><td>PAVING-STONE PATIOS, STAIRS, PATHS</td><td>522 S.F.</td></tr> <tr><td>RETAINING WALLS UP TO 6 FT.</td><td>136 S.F.</td></tr> <tr><td>TOTAL IMPERV. COVERAGE ADDED:</td><td>1,145 S.F.</td></tr> </table> <p><b>PROPOSED IMPERVIOUS SITE COVERAGE:</b></p> <table border="1"> <tr><td>NEW BUILDING FOOTPRINTS:</td><td>3,431 S.F.</td></tr> <tr><td>DECK/COVERED PATIO:</td><td>141 S.F.</td></tr> <tr><td>STRUCTURES OVER 24":</td><td>4 S.F.</td></tr> <tr><td>DRIVENAY PAVING:</td><td>3,061 S.F.</td></tr> <tr><td>PAVING - ASPHALT:</td><td>44 S.F.</td></tr> <tr><td>PAVING-STONE PATIOS, STAIRS, &amp; PATHS</td><td>3,207 S.F.</td></tr> <tr><td>RETAINING WALLS UP TO 6 FT.</td><td>1,916 S.F.</td></tr> <tr><td>TOTAL PROPOSED IMPERV. COV.:</td><td>11,804.0 S.F.</td></tr> </table> <p><b>PERVIOUS PAVING</b></p> <table border="1"> <tr><td>PERVIOUS PAVING</td><td>740 S.F.</td></tr> <tr><td>PERVIOUS SITE</td><td>11,302.18 S.F.</td></tr> <tr><td>EXISTING SITE AREA:</td><td>23,846.18 S.F.</td></tr> </table>		REQUIRED	EXISTING	PROPOSED	FRONT	30.0'	10.9'	10.9'	REAR	20.0'	15.4'	15.4'	SOUTHEAST SIDE	20.0'	8.3'	7.9'	NORTHWEST SIDE	20.0'	28.8'	28.8'	FIRST FLOOR:	410 S.F.	SECOND FLOOR:	1,178 S.F.	ATTIC:	285 S.F.	TOTAL PROPOSED AREA:	1,933 S.F.	EXISTING:	626.6 LINEAL FEET	DEMO:	134.25 LINEAL FEET	PROPOSED ADDITION:	140.75 LINEAL FEET	PROPOSED TOTAL:	683.10 LINEAL FEET	EXISTING BUILDING FOOTPRINTS:	3,035 S.F.	DECKS:	272 S.F.	STRUCTURES OVER 24":	4 S.F.	DRIVENAY PAVING:	3,061 S.F.	PAVING-ASPHALT:	44 S.F.	PAVING-STONE PATIOS, STAIRS, PATHS	3,116 S.F.	RETAINING WALLS UP TO 6 FT.	215 S.F.	TOTAL EXISTING COVERAGE:	11,707.0 S.F.	PERVIOUS PAVING	740.0 S.F.	PERVIOUS SITE	11,349.18 S.F.	EXISTING SITE AREA:	23,846.18 S.F.	DECKS:	272 S.F.	PAVING - STONE PATIOS & PATHWAYS	536 S.F.	RETAINING WALLS UP TO 6 FT.	335 S.F.	TOTAL IMPERV. COVERAGE REMOVED:	1,143 S.F.	ADDED BUILDING FOOTPRINT:	346 S.F.	DECK:	141 S.F.	PAVING-STONE PATIOS, STAIRS, PATHS	522 S.F.	RETAINING WALLS UP TO 6 FT.	136 S.F.	TOTAL IMPERV. COVERAGE ADDED:	1,145 S.F.	NEW BUILDING FOOTPRINTS:	3,431 S.F.	DECK/COVERED PATIO:	141 S.F.	STRUCTURES OVER 24":	4 S.F.	DRIVENAY PAVING:	3,061 S.F.	PAVING - ASPHALT:	44 S.F.	PAVING-STONE PATIOS, STAIRS, & PATHS	3,207 S.F.	RETAINING WALLS UP TO 6 FT.	1,916 S.F.	TOTAL PROPOSED IMPERV. COV.:	11,804.0 S.F.	PERVIOUS PAVING	740 S.F.	PERVIOUS SITE	11,302.18 S.F.	EXISTING SITE AREA:	23,846.18 S.F.	<p><b>OWNER:</b> PAUL MOUNTFORD 151 HIGHLAND DRIVE CARMEL, CA 93923</p> <p><b>ADDRESS:</b> 151 HIGHLAND DRIVE CARMEL, CA 93923</p> <p><b>ARCHITECT:</b> ERIC MILLER, ARCHITECTS, INC. 211 HOFFMAN AVENUE MONTEREY, CA 93940 PH: 831-372-0410</p> <p><b>CIVIL:</b> LANDSET ENGINEERS, INC. 520-B CRAZY HORSE CANYON RD. SALINAS, CA 93907 PH: 831-443-6970</p> <p><b>HISTORIAN:</b> MEG CLOVIS SALINAS, CA</p> <p><b>PROJECT DESCRIPTION:</b></p> <p>ADDITION AND RENOVATION TO 4323 S.F. SINGLE FAMILY RESIDENCE WITH DETACHED 2-CAR GARAGE. RENOVATION FROM 6 BEDROOM, 6 BATHS TO 5 BEDROOM, 5 BATHS, 2 HALF BATHS. REMOVAL AND ADDITION OF 136 LINEAR FEET OF RETAINING WALLS. ADDITION AND REPLACEMENT OF EXTERIOR PAVING. RELOCATION OF PROPANE TANK.</p> <p>PROJECT AREA INCLUDES:</p> <p>ADDITION OF: 1,420 SF TO THE MAIN HOUSE RENOVATION OF: 1,933 SF TO THE MAIN HOUSE DECKS: DEMOLITION OF 272 S.F., ADDITION OF 226 S.F. RETAINING WALLS: 136 LINEAR FEET CUT/FILL: 240 CYARDS CUT 50 CYARDS FILL 140 CYARDS EXPORT ESTIMATED VALUE: \$300,000.00</p> <p><b>LOCATION MAP</b></p> <p><b>VICINITY MAP</b></p> <p><b>TITLE SHEET</b></p> <table border="1"> <tr> <td>JOB NAME: Mountford Residence</td> </tr> <tr> <td>151 Highlands Drive</td> </tr> <tr> <td>Carmel Highlands, CA</td> </tr> <tr> <td>A.P.N. 241-151-010-000</td> </tr> </table> <p>DATE: 10/12/18 SCALE: N.T.S. DRAWN: CJH JOB NUMBER: 15.08</p> <p><b>CONSULTANT:</b></p> <p><b>ERIC MILLER ARCHITECTS, INC.</b></p> <p>211 HOFFMAN AVENUE MONTEREY, CA 93940 PHONE (831) 372-0410 • FAX (831) 372-7840 • WEB: www.emillerarchitects.com</p>	JOB NAME: Mountford Residence	151 Highlands Drive	Carmel Highlands, CA	A.P.N. 241-151-010-000
FIRST FLOOR:	1,170 S.F.	
SECOND FLOOR:	2,222 S.F.	
ATTIC:	358 S.F.	
GARAGE:	566 S.F.	
TOTAL EXISTING AREA:	4,323 S.F.	
EXISTING FLOOR AREA RATIO:	18.1%	
SECOND FLOOR INTERIOR:	155 S.F.	
SECOND FLOOR DECK:	272 S.F.	
TOTAL PROPOSED AREA:	427 S.F.	
FIRST FLOOR:	844 S.F.	
SECOND FLOOR:	451 S.F.	
ATTIC BATH:	75 S.F.	
TOTAL PROPOSED ADDITIONS:	1,420 S.F.	
FIRST FLOOR:	2,064 S.F.	
SECOND FLOOR:	2,531 S.F.	
ATTIC BATH:	433 S.F.	
GARAGE:	566 S.F.	
TOTAL PROPOSED AREA:	5,544 S.F.	
PROPOSED FLOOR AREA RATIO:	23.5 %	
1ST FLOOR BUILDING CONDITIONED:	240 S.F.	
2ND FLOOR BUILDING CONDITIONED:	2,125 S.F.	
GARAGE:	566 S.F.	
DECKS/COVERED PATIOS:	272 S.F.	
STRUCTURES OVER 24":	4 S.F.	
TOTAL EXISTING AREA:	3,207 S.F.	
EXISTING SITE COVERAGE:	13.4%	
MAIN BUILDING CONDITIONED:	2,865 S.F.	
GARAGE:	566 S.F.	
DECKS/BALCONIES:	141 S.F.	
STRUCTURES OVER 24":	4 S.F.	
TOTAL PROPOSED AREA:	3,576 S.F.	
PROPOSED SITE COVERAGE:	15.0%	
	REQUIRED	EXISTING	PROPOSED	
FRONT	30.0'	10.9'	10.9'	
REAR	20.0'	15.4'	15.4'	
SOUTHEAST SIDE	20.0'	8.3'	7.9'	
NORTHWEST SIDE	20.0'	28.8'	28.8'	
FIRST FLOOR:	410 S.F.	
SECOND FLOOR:	1,178 S.F.	
ATTIC:	285 S.F.	
TOTAL PROPOSED AREA:	1,933 S.F.	
EXISTING:	626.6 LINEAL FEET	
DEMO:	134.25 LINEAL FEET	
PROPOSED ADDITION:	140.75 LINEAL FEET	
PROPOSED TOTAL:	683.10 LINEAL FEET	
EXISTING BUILDING FOOTPRINTS:	3,035 S.F.	
DECKS:	272 S.F.	
STRUCTURES OVER 24":	4 S.F.	
DRIVENAY PAVING:	3,061 S.F.	
PAVING-ASPHALT:	44 S.F.	
PAVING-STONE PATIOS, STAIRS, PATHS	3,116 S.F.	
RETAINING WALLS UP TO 6 FT.	215 S.F.	
TOTAL EXISTING COVERAGE:	11,707.0 S.F.	
PERVIOUS PAVING	740.0 S.F.	
PERVIOUS SITE	11,349.18 S.F.	
EXISTING SITE AREA:	23,846.18 S.F.	
DECKS:	272 S.F.	
PAVING - STONE PATIOS & PATHWAYS	536 S.F.	
RETAINING WALLS UP TO 6 FT.	335 S.F.	
TOTAL IMPERV. COVERAGE REMOVED:	1,143 S.F.	
ADDED BUILDING FOOTPRINT:	346 S.F.	
DECK:	141 S.F.	
PAVING-STONE PATIOS, STAIRS, PATHS	522 S.F.	
RETAINING WALLS UP TO 6 FT.	136 S.F.	
TOTAL IMPERV. COVERAGE ADDED:	1,145 S.F.	
NEW BUILDING FOOTPRINTS:	3,431 S.F.	
DECK/COVERED PATIO:	141 S.F.	
STRUCTURES OVER 24":	4 S.F.	
DRIVENAY PAVING:	3,061 S.F.	
PAVING - ASPHALT:	44 S.F.	
PAVING-STONE PATIOS, STAIRS, & PATHS	3,207 S.F.	
RETAINING WALLS UP TO 6 FT.	1,916 S.F.	
TOTAL PROPOSED IMPERV. COV.:	11,804.0 S.F.	
PERVIOUS PAVING	740 S.F.	
PERVIOUS SITE	11,302.18 S.F.	
EXISTING SITE AREA:	23,846.18 S.F.	
JOB NAME: Mountford Residence	
151 Highlands Drive	
Carmel Highlands, CA	
A.P.N. 241-151-010-000	

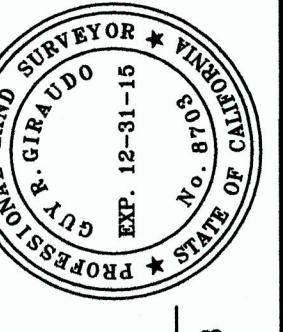



P.L.S. No. 8703  
GUY R. GIRAUDDO  
P.L.S. No. 8703  
GUY R. GIRAUDDO  
APPROVED BY:  
*GUY R. GIRAUDDO*



TOPOGRAPHIC MAP  
A.P.N. 241-181-010  
THAT CERTAIN PARCEL OF LAND DESCRIBED IN DOCUMENT  
# 2011046733, OFFICIAL RECORDS OF MONTEREY COUNTY  
CARMEL HIGHLANDS, MONTEREY COUNTY, CALIFORNIA  
FOR MR. PAUL MOUNTFORD

SCALE: 1"=10'  
DATE: JUNE 2015  
JOB NO. 1459-01

SHEET 1  
OF 1 SHEETS

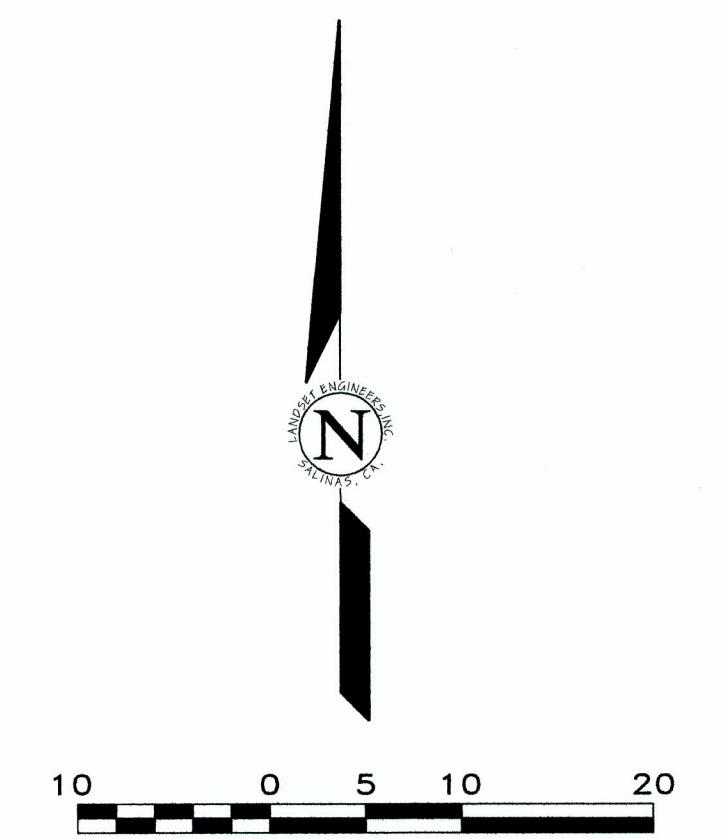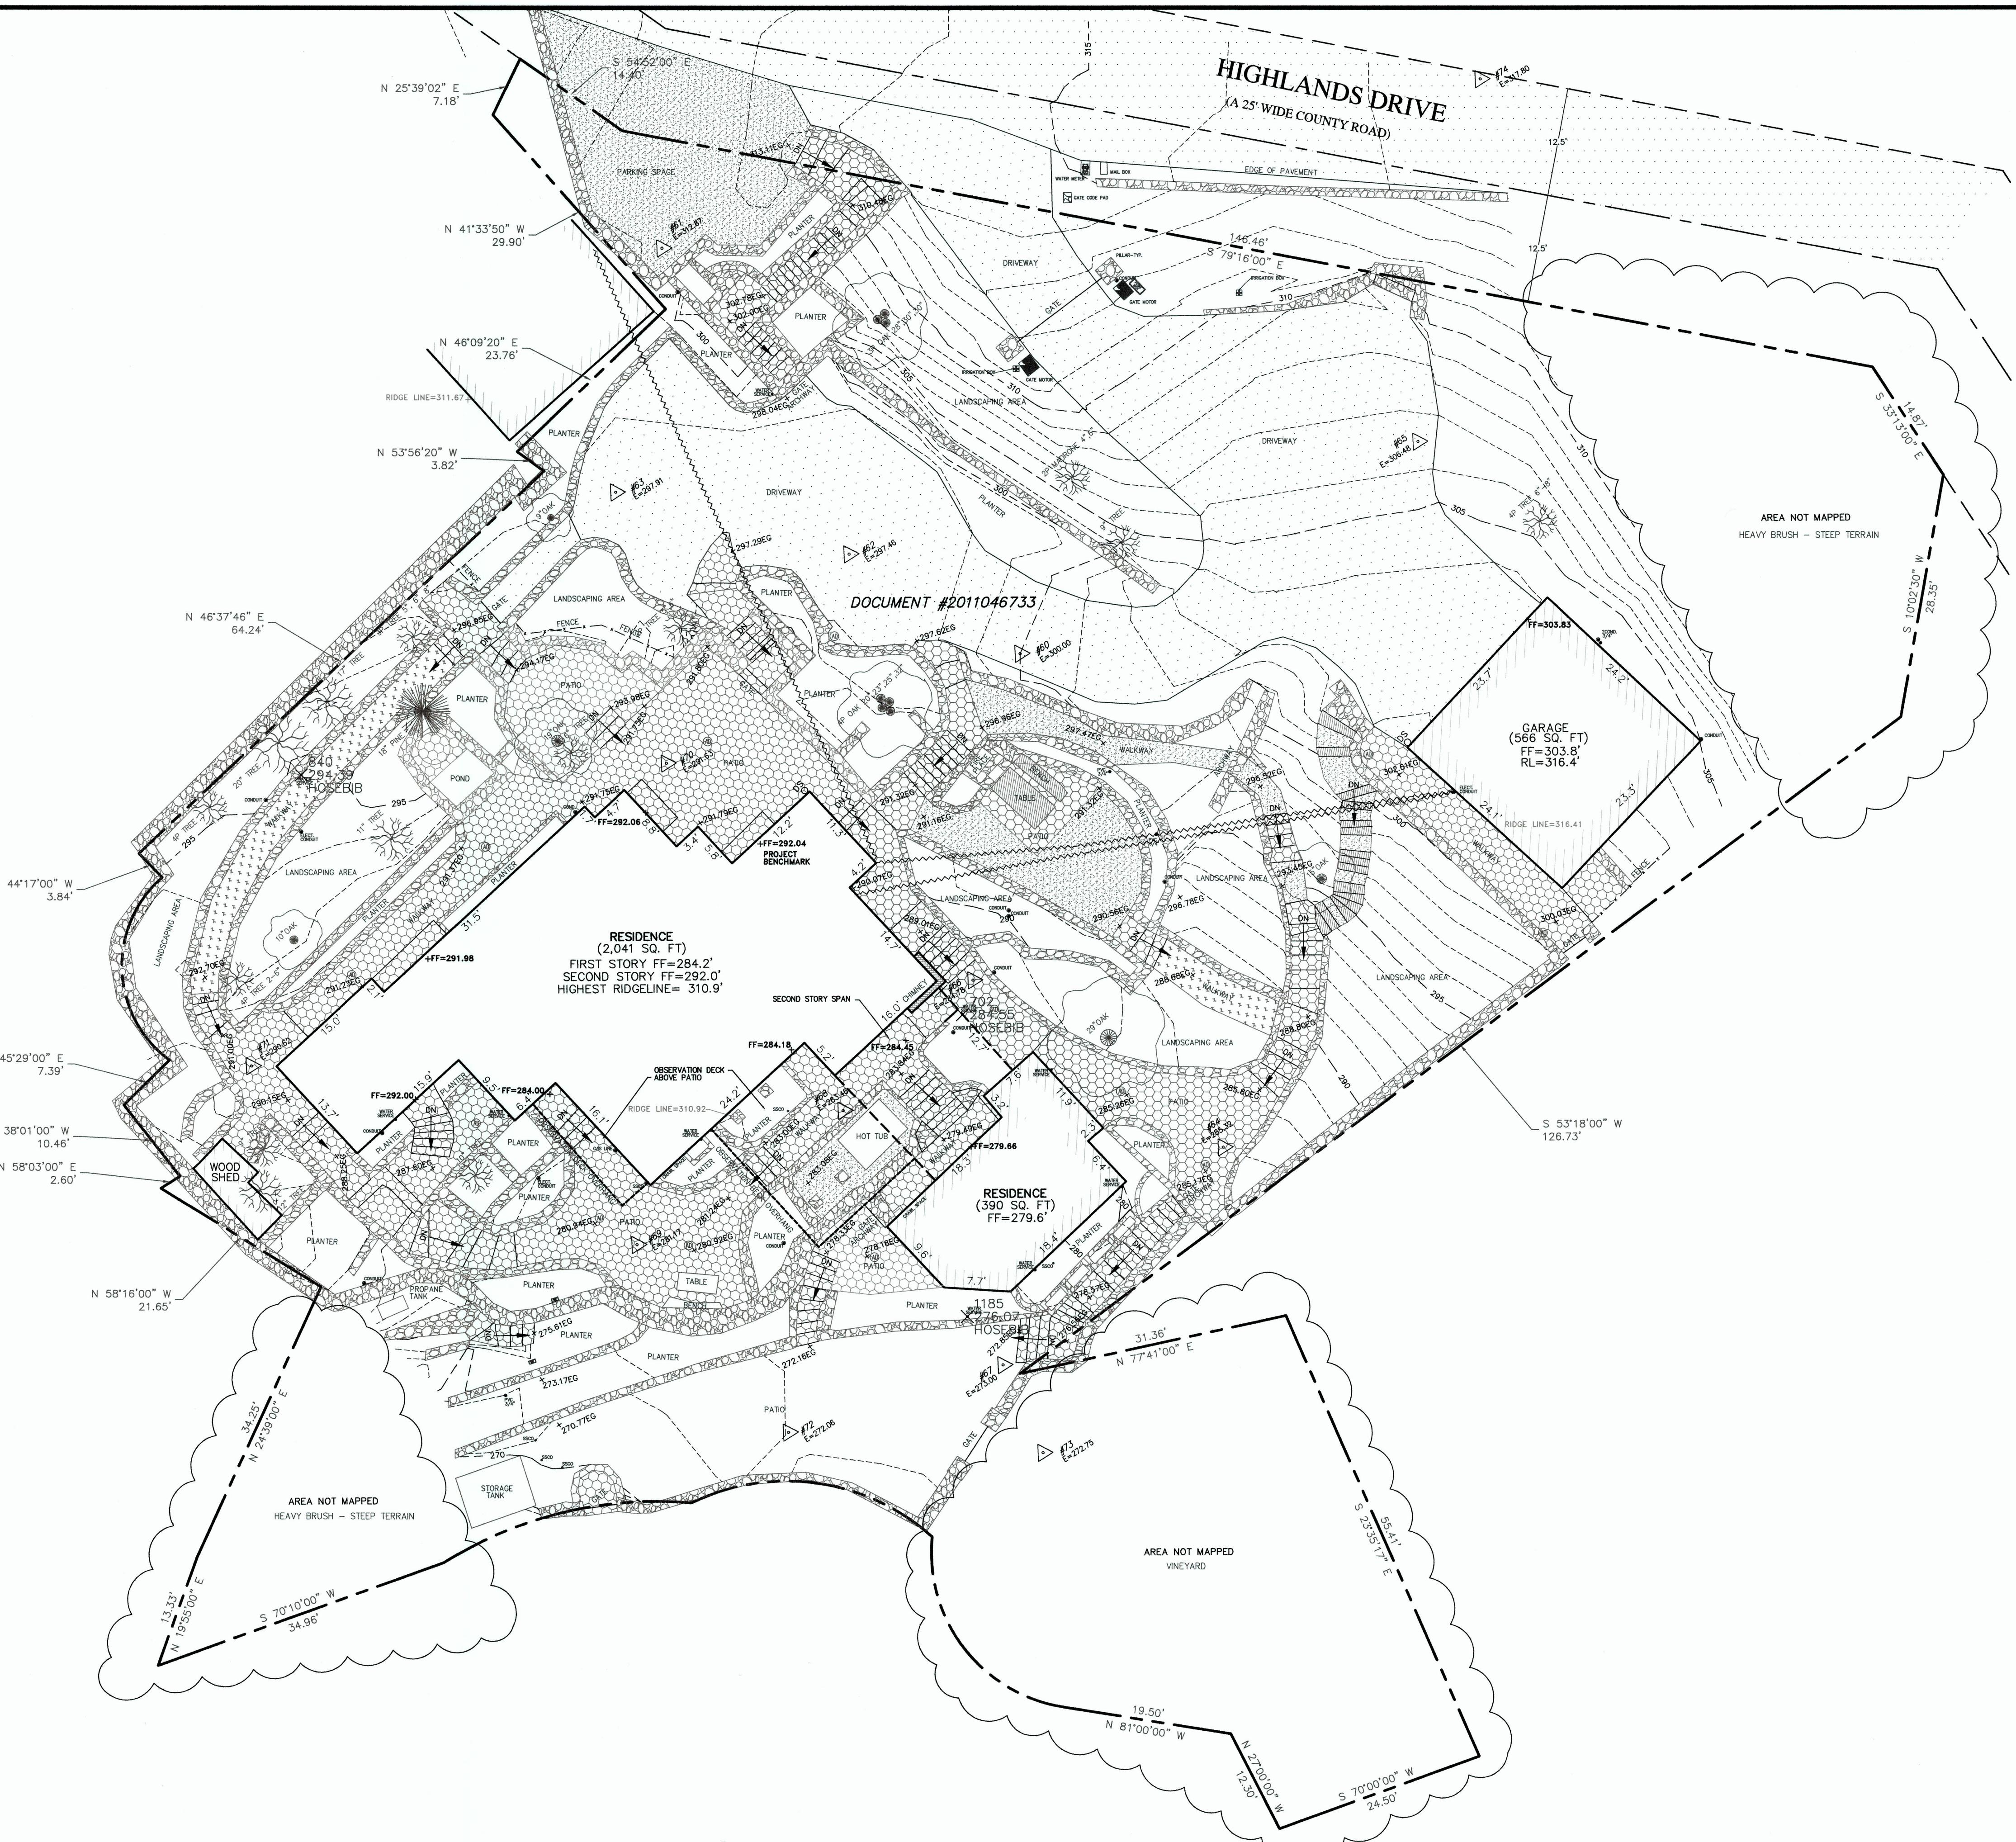

GENERAL NOTES:

- 1) ELEVATIONS ARE BASED ON AN ASSUMED DATUM. PROJECT BENCHMARK IS THE MOST NORTHEASTERLY FINISHED FLOOR AT THRESHOLD OF THE EXISTING RESIDENCE, ELEVATION= 292.04, AS SHOWN. TEMPORARY BENCHMARKS WERE SET ON THE VARIOUS SURVEY H&V CONTROL POINTS (#60-74) AS SHOWN.
- 2) BUILDING LOCATIONS, DIMENSIONS AND AREAS SHOWN HEREON WERE MEASURED TO THE OUTERMOST FACE OF BUILDING FINISH AT GROUND LEVEL.
- 3) NOT ALL UNDERGROUND UTILITIES WERE LOCATED. ONLY VISIBLE FACILITIES ABOVE AND FLUSH WITH THE SURFACE ARE SHOWN. SUBURBAN UTILITIES DRAWINGS DO NOT BE COMPLETE AND SHOULD BE VERIFIED BY FIELD RECONNAISSANCE. UNDERGROUND UTILITY LOCATIONS CAN BE OBTAINED FROM THE APPROPRIATE UTILITY COMPANIES, PUBLIC AGENCIES, OWNER'S AS-BUILT DRAWINGS, ETC., AND SHOULD BE THOROUGHLY COMPILED AND DEEMED COMPLETE WITHIN THE PROJECT AREA PRIOR TO ANY SITE DEVELOPMENT DESIGN AND/OR CONSTRUCTION.
- 4) TREE TYPES ARE INDICATED WHEN KNOWN. TREE DIAMETERS ARE LABELED IN INCHES AS MEASURED AT 3' ABOVE THE GROUND. SYMBOL IS APPROXIMATE CENTER OF TREE. TREES SMALLER THAN 4" ARE NOT SHOWN.
- 5) THIS MAP PORTRAYS THE SITE AT THE TIME OF THE SURVEY (5/18/15) AND DOES NOT SHOW SOILS OR GEOLOGY INFORMATION, UNDERGROUND CONDITIONS, EASEMENTS, ZONING OR REGULATORY INFORMATION OR ANY OTHER ITEMS NOT SPECIFICALLY REQUESTED BY THE PROPERTY OWNER AND/OR THEIR REPRESENTATIVES.
- 6) THIS MAP DOES NOT REPRESENT A BOUNDARY SURVEY. PROPERTY LINES SHOWN HEREON WERE COMPILED FROM RECORD INFORMATION AND FROM FIELD TIES TO EXISTING BOUNDARY MONUMENTATION. THE LOCATION OF THESE LINES IS SUBJECT TO CHANGE, PENDING THE RESULTS OF A COMPLETE BOUNDARY SURVEY.
- 7) FINISH FLOOR ELEVATIONS AS SHOWN WERE LOCATED AT THE THRESHOLD.


LEGEND:

PROPERTY BOUNDARY LINE
MAJOR CONTOUR LINE (5' INTERVAL)
MINOR CONTOUR LINE (1' INTERVAL)
WOOD FENCE
OBSERVATION DECK OVERHANG
OVERHEAD CABLES
ASPHALT CONCRETE SURFACE
BRICK PAVER SURFACE
DECOMPOSED GRANITE SURFACE
STONE SURFACE
WOOD CHIP SURFACE
BOULDER/LOOSE ROCK RETAINING WALL
CONCRETE SURFACE
WOOD SURFACE
RAILROAD TIE SURFACE
SPOT ELEVATION
FINISH FLOOR ELEVATION
ridge line elevation
survey h&v control point
downspout
area drain
TREE (TYPE AND SIZE AS MARKED) CENTER OF SYMBOL IS APPROX. CENTER OF TREE CANOPY IS SHOWN SCHEMATIC
OAK
UNKNOWN
REDWOOD
PINE

CONTACT INFORMATION:  
SECONDARY: DESIGNER  
ERIC MILLER ARCHITECTS, INC.  
ATTN: MR. LUEN YU


SITE LOCATION:  
151 HIGHLANDS DRIVE  
CARMEL, CALIFORNIA 92923

PRIMARY: OWNER  
MR. PAUL MOUNTFORD  
151 HIGHLANDS DRIVE  
CARMEL, CALIFORNIA 92923  
6/22/15 FR RELEASED TO CLIENT  
No. DATE BY REVISION

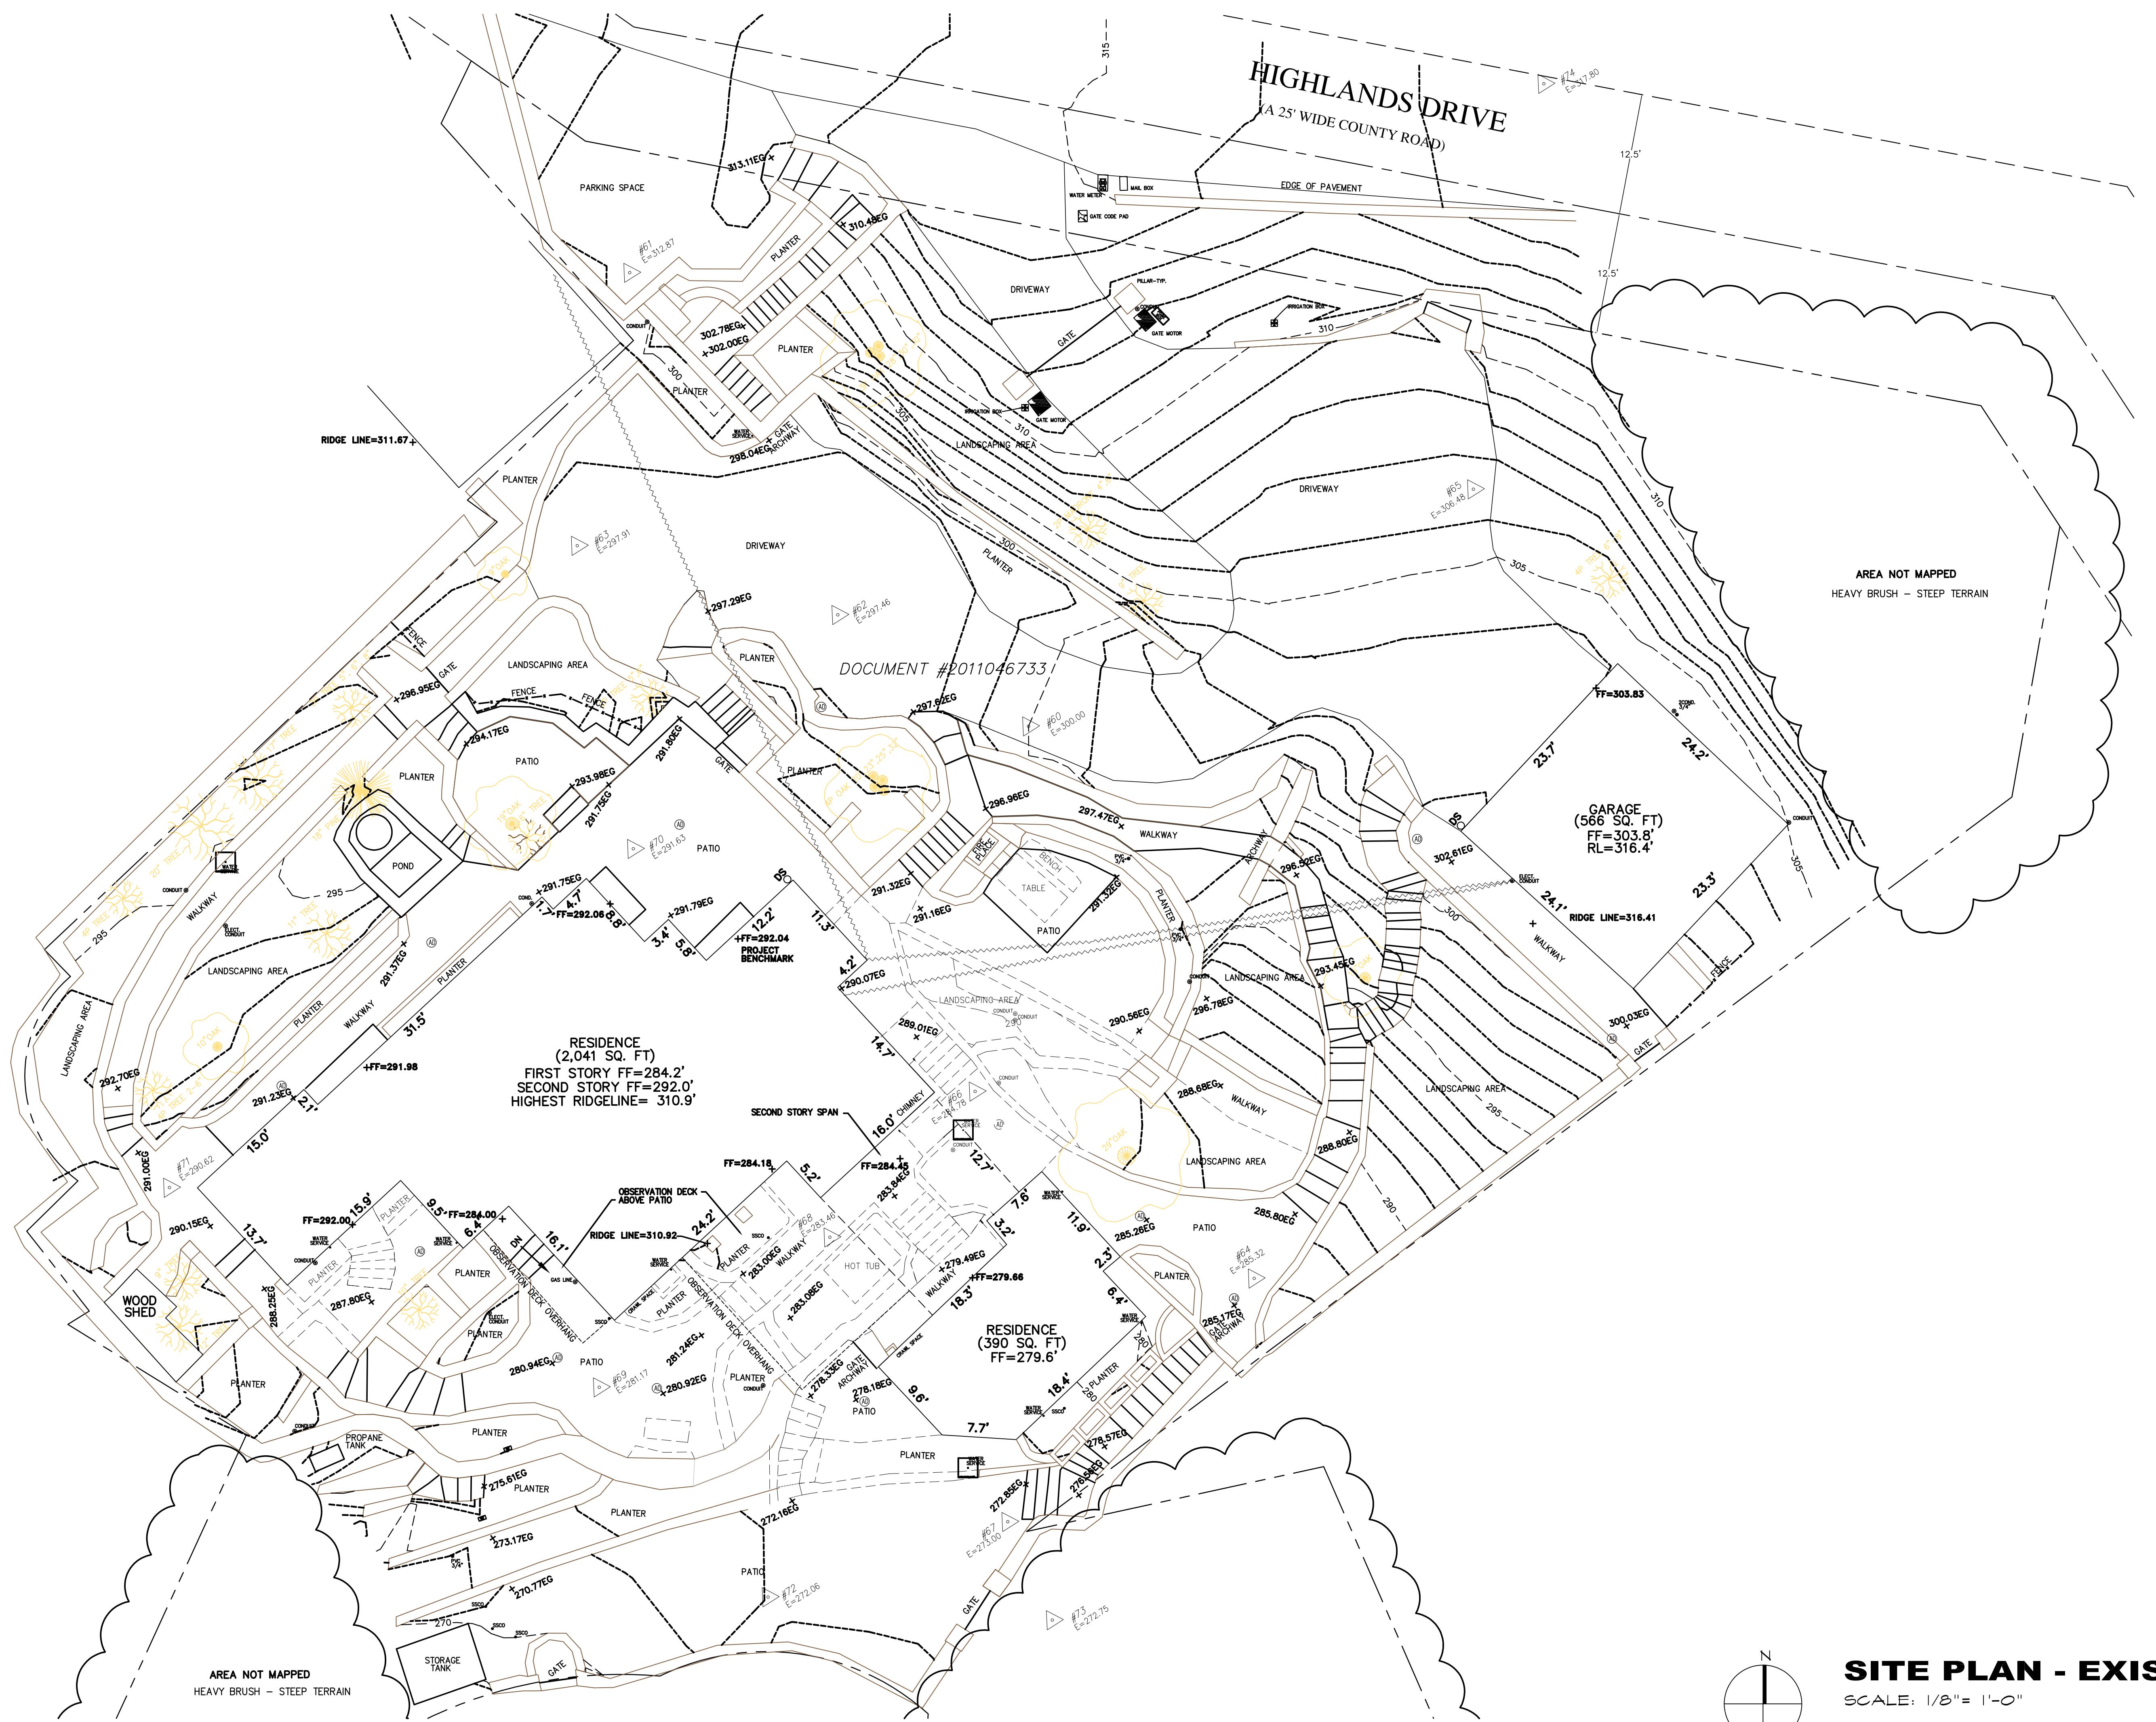

# **SITE PLAN - EXISTING**

SCALE: 1/8" = 1'-0"

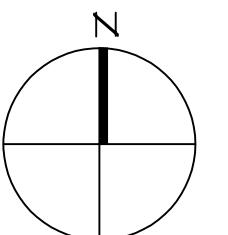

A-1.0

SHEET OF

# SITE PLAN - EXISTING

# SITE PLAN - EXISTING

DATE:	10/12/
SCALE:	1/8" = 1'-0"
DRAWN:	C.
JOB NUMBER:	150


— 1 —

A-10

A-1.0


SHEET OF

ARCHITECT	<b>ERIC MILLER ARCHITECTS, INC.</b> <hr/> 211 HOFFMAN AVENUE      MONTEREY, CA 93940 PHONE (831) 372-0410 • FAX (831) 372-7840 • WEB: <a href="http://www.ericmillerarchitects.com">www.ericmillerarchitects.com</a>
CONSULTANT:	
REVISION	No. .
NO VARIANCE	
REV. 10/12/18	


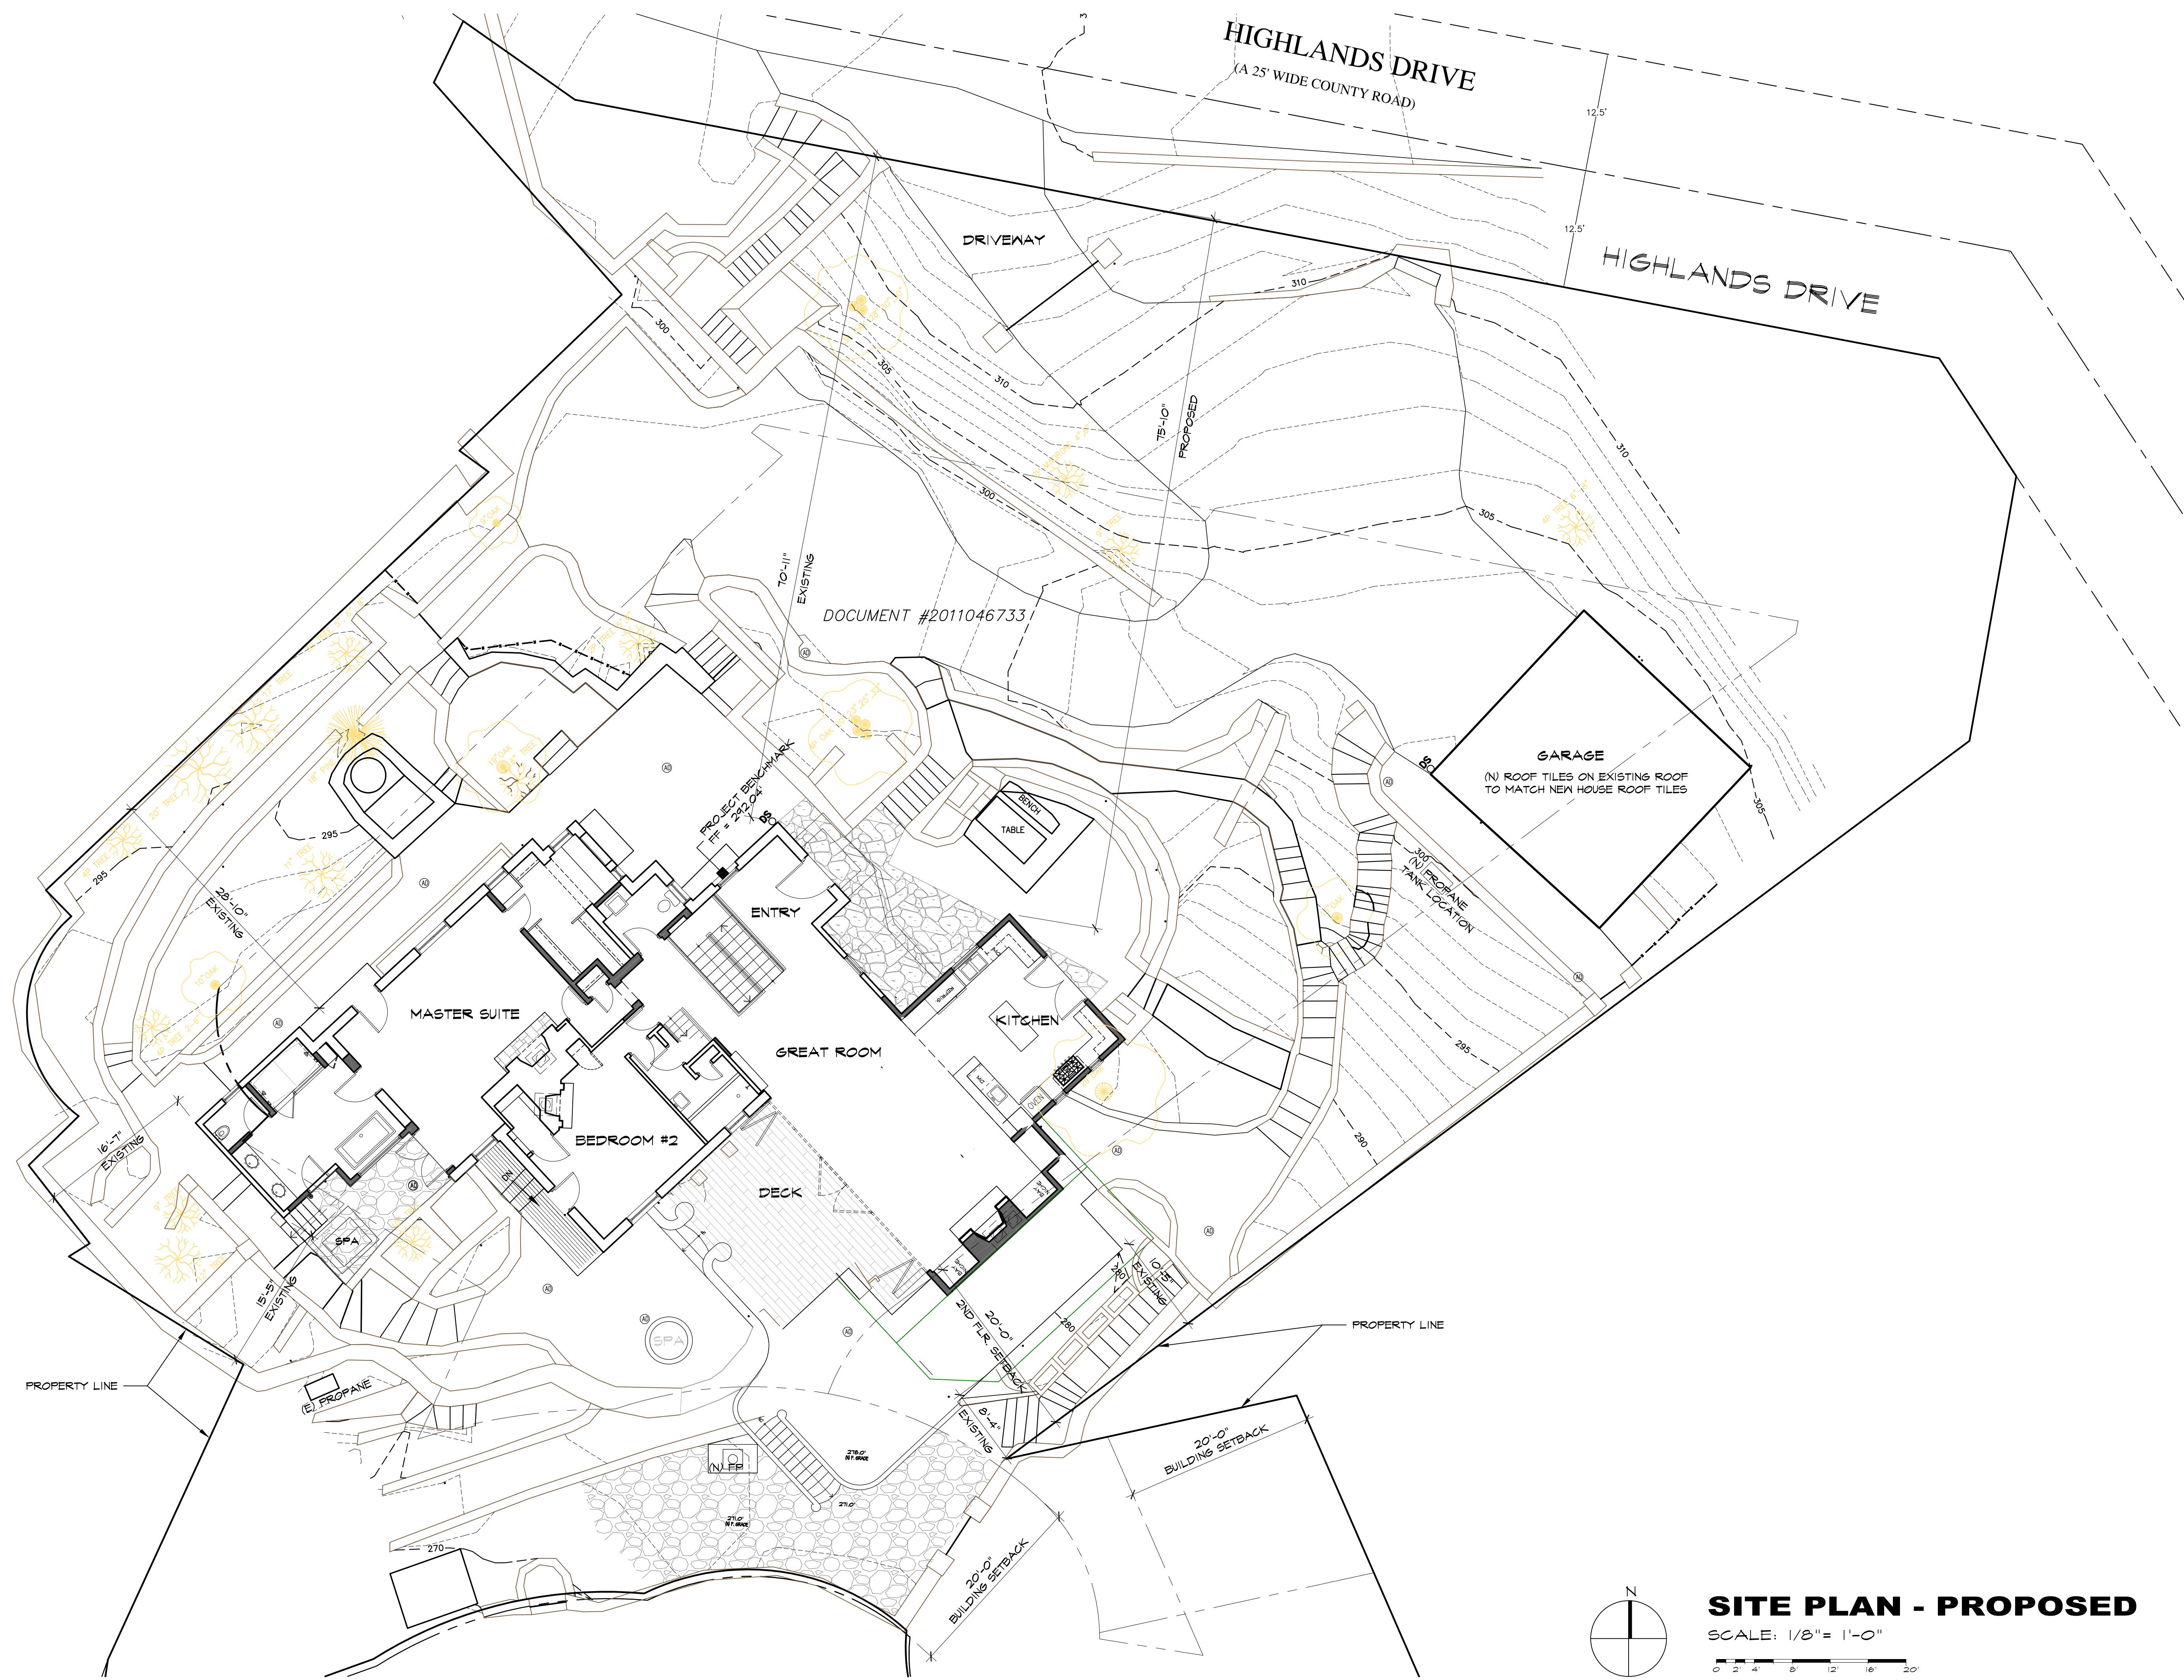


# **SITE PLAN - PROPOSED**

SCALE: 1/8" = 1'-0"

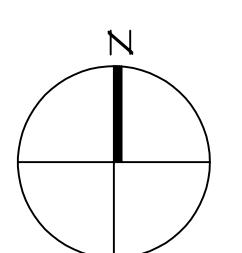

SITE PLAN - PROPOSED		ARCHITECT <b>ERIC MILLER ARCHITECTS, INC.</b>	CONSULTANT: ██████████ ███████████
JOB NAME: <b>Mountford Residence</b> 151 Highlands Drive Carmel Highlands, CA A.P.N. 241-181-010-000		REVISION No. 	DATE: 10/12/18
SCALE: 1/8" = 1'-0"			
DRAWN: CTH			
JOB NUMBER: 15.08			
<b>A-1.1</b>			
SHEET OF			

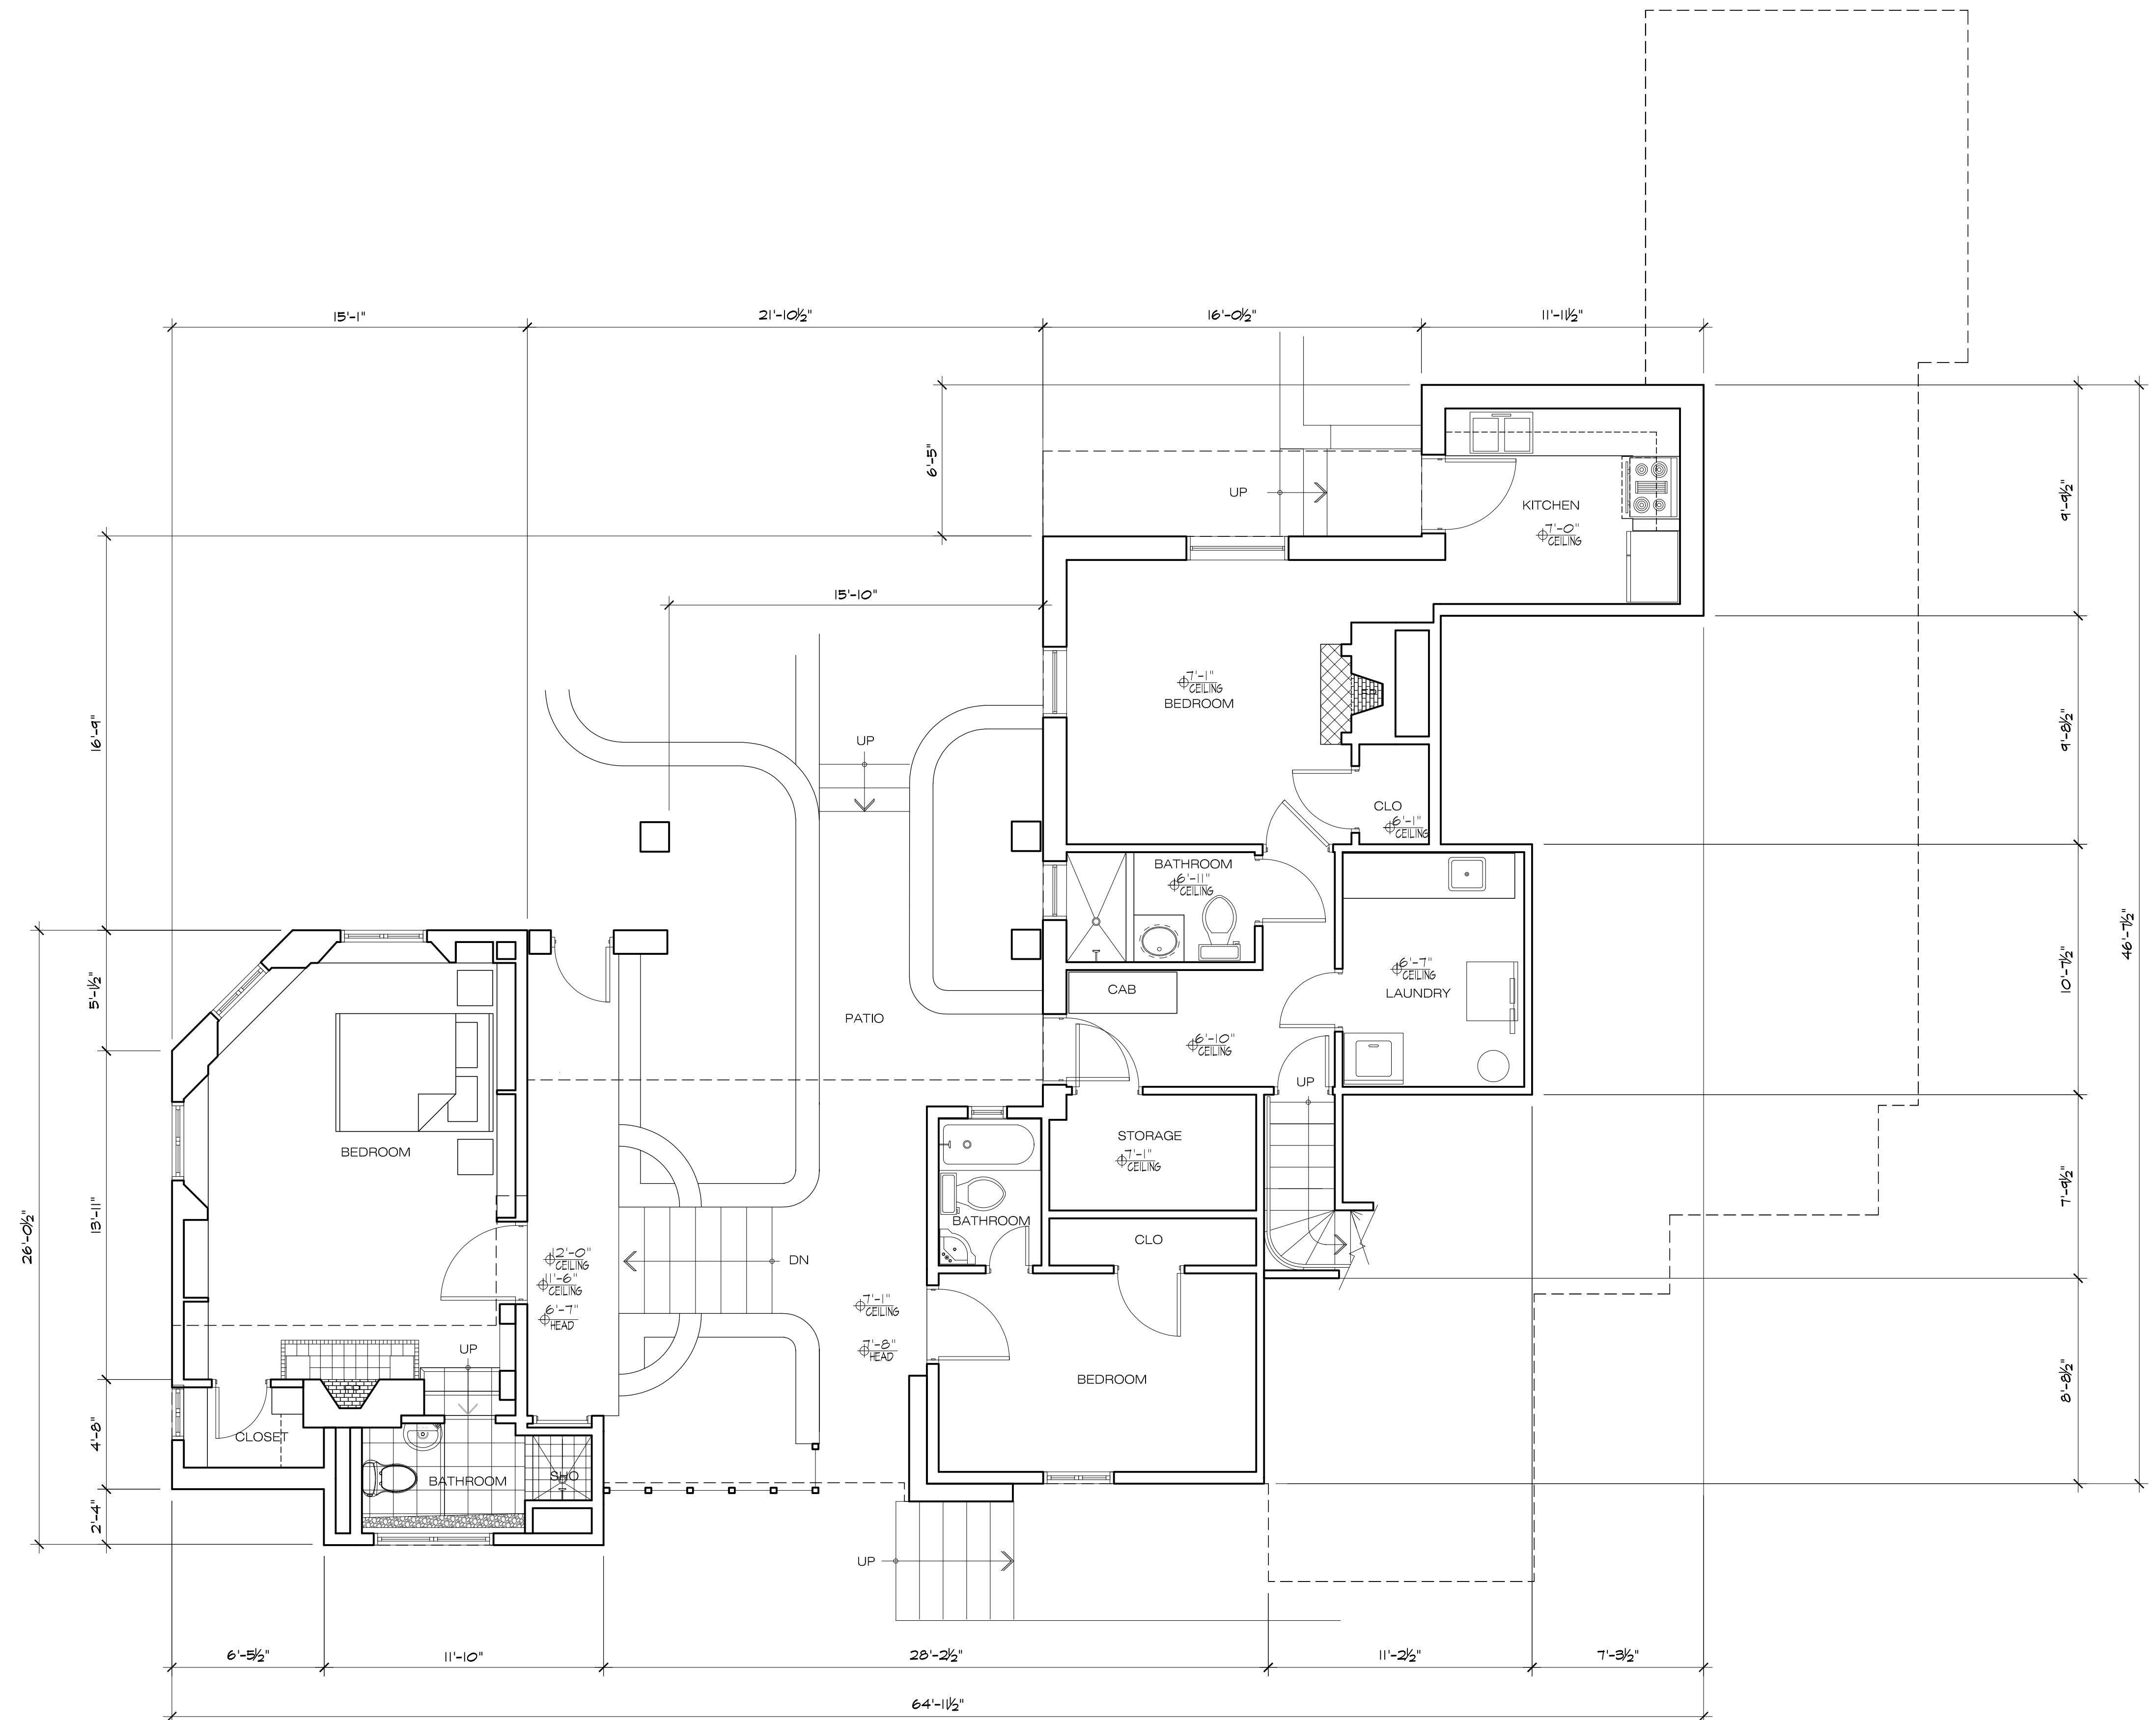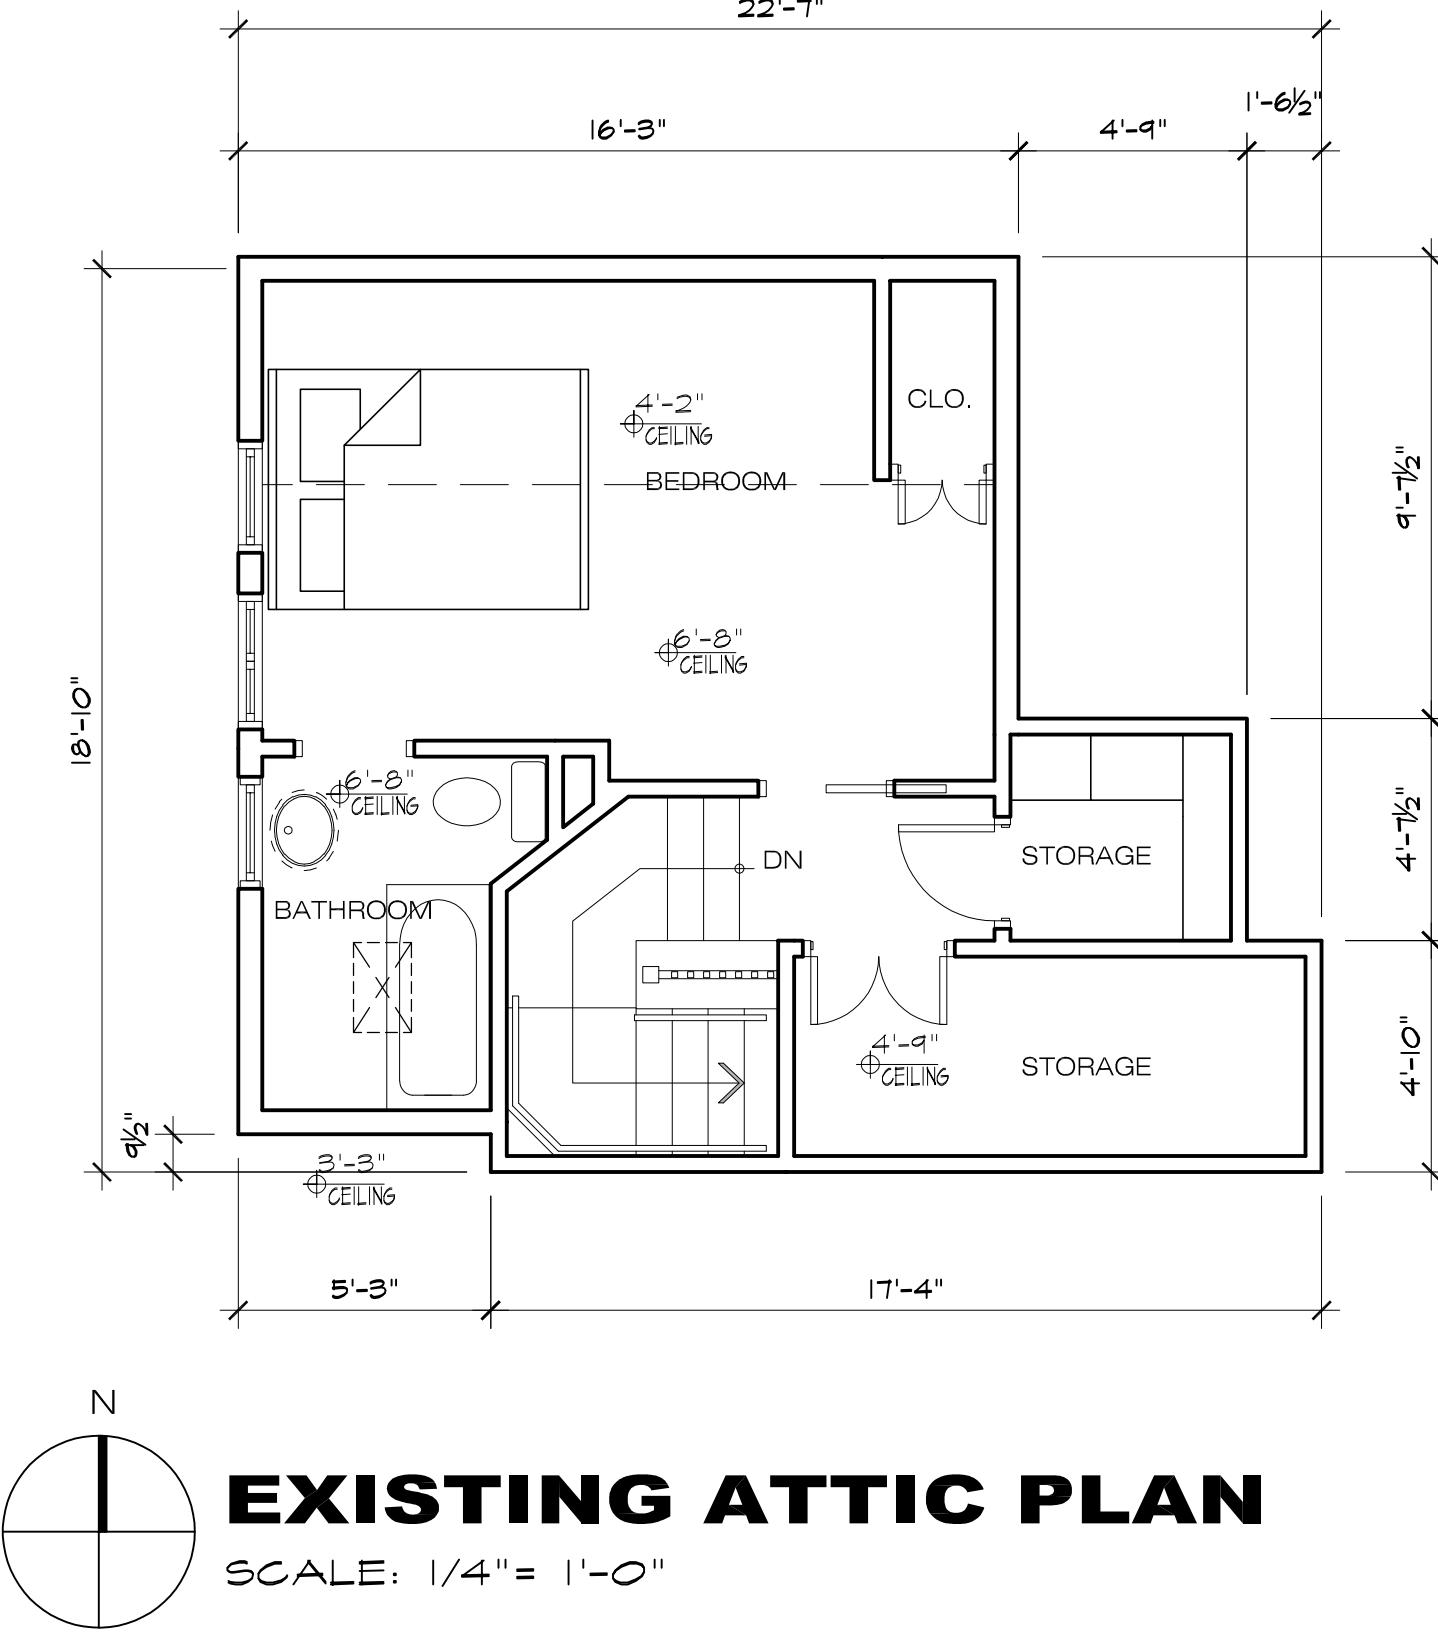

DATE:	10/12/18
SCALE:	1/4" = 1'-0"
DRAWN:	SH
JOB NUMBER:	15.08

A2.0

SHEET OF



CONSULTANT:

**ERIC MILLER ARCHITECTS, INC.**

211 HOFFMAN AVENUE MONTEREY, CA 93940  
PHONE (831) 372-0410 • FAX (831) 372-7840 • WEB: www.emillerarchitects.com

JOB NAME:	Mountford Residence
15 Highlands Drive	
Carmel Highlands, CA	
APN: 241-81-010-000	

REVISION	No.
NO VARIANCE	
REV. 10/12/18	

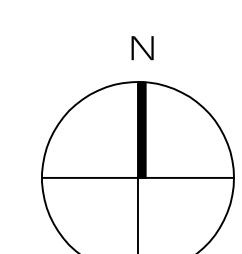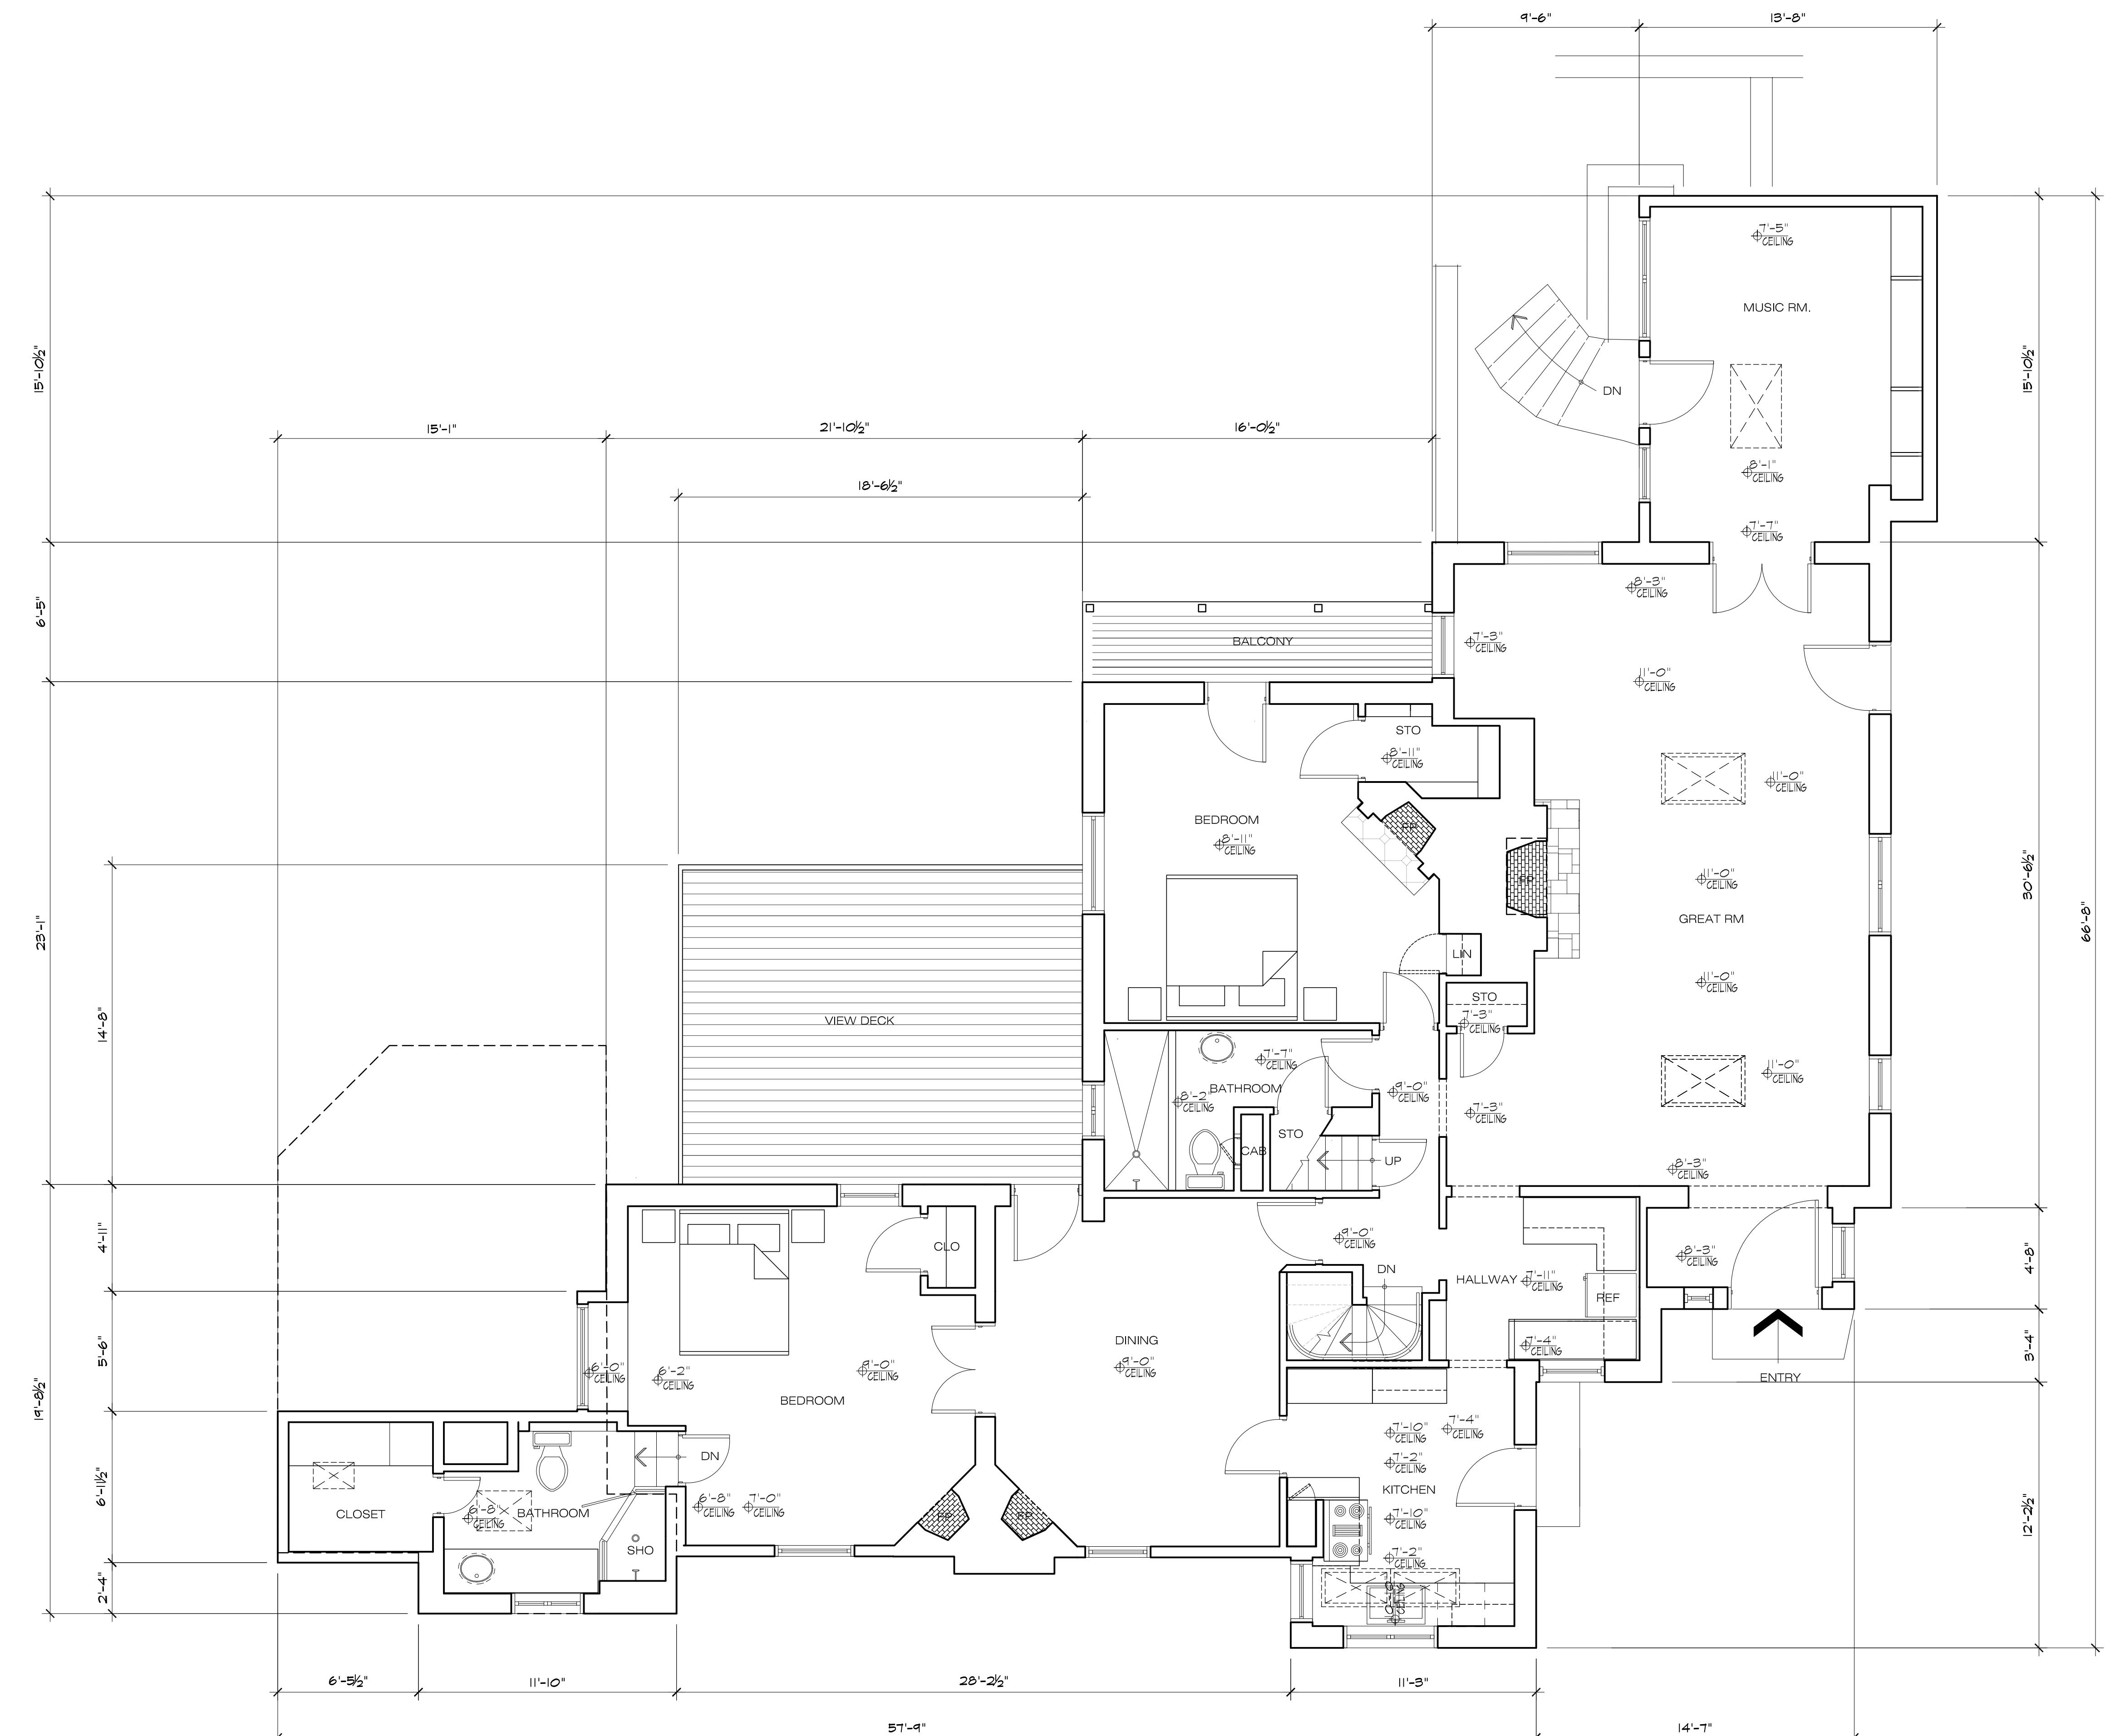

## EXISTING SECOND FLOOR PLAN

SCALE: 1/4" = 1'-0"

A2.1

SHEET OF

**EXISTING 2ND FLOOR PLAN**

JOB NAME: Mountford Residence  
15 Highlands Drive  
Carmel Highlands, CA  
A.P.N. 241-81-010-000


DATE: 10/12/18  
SCALE: 1/4"=1'-0"  
DRAWN: SH  
JOB NUMBER: 15.08

CONSULTANT:

**ERIC MILLER ARCHITECTS, INC.**


211 HOFFMAN AVENUE MONTEREY, CA 93940  
PHONE (831) 372-0410 • FAX (831) 372-7840 • WEB: www.emillerarchitects.com

REVISION	No.
NO VARIANCE	
REV. 10/12/18	

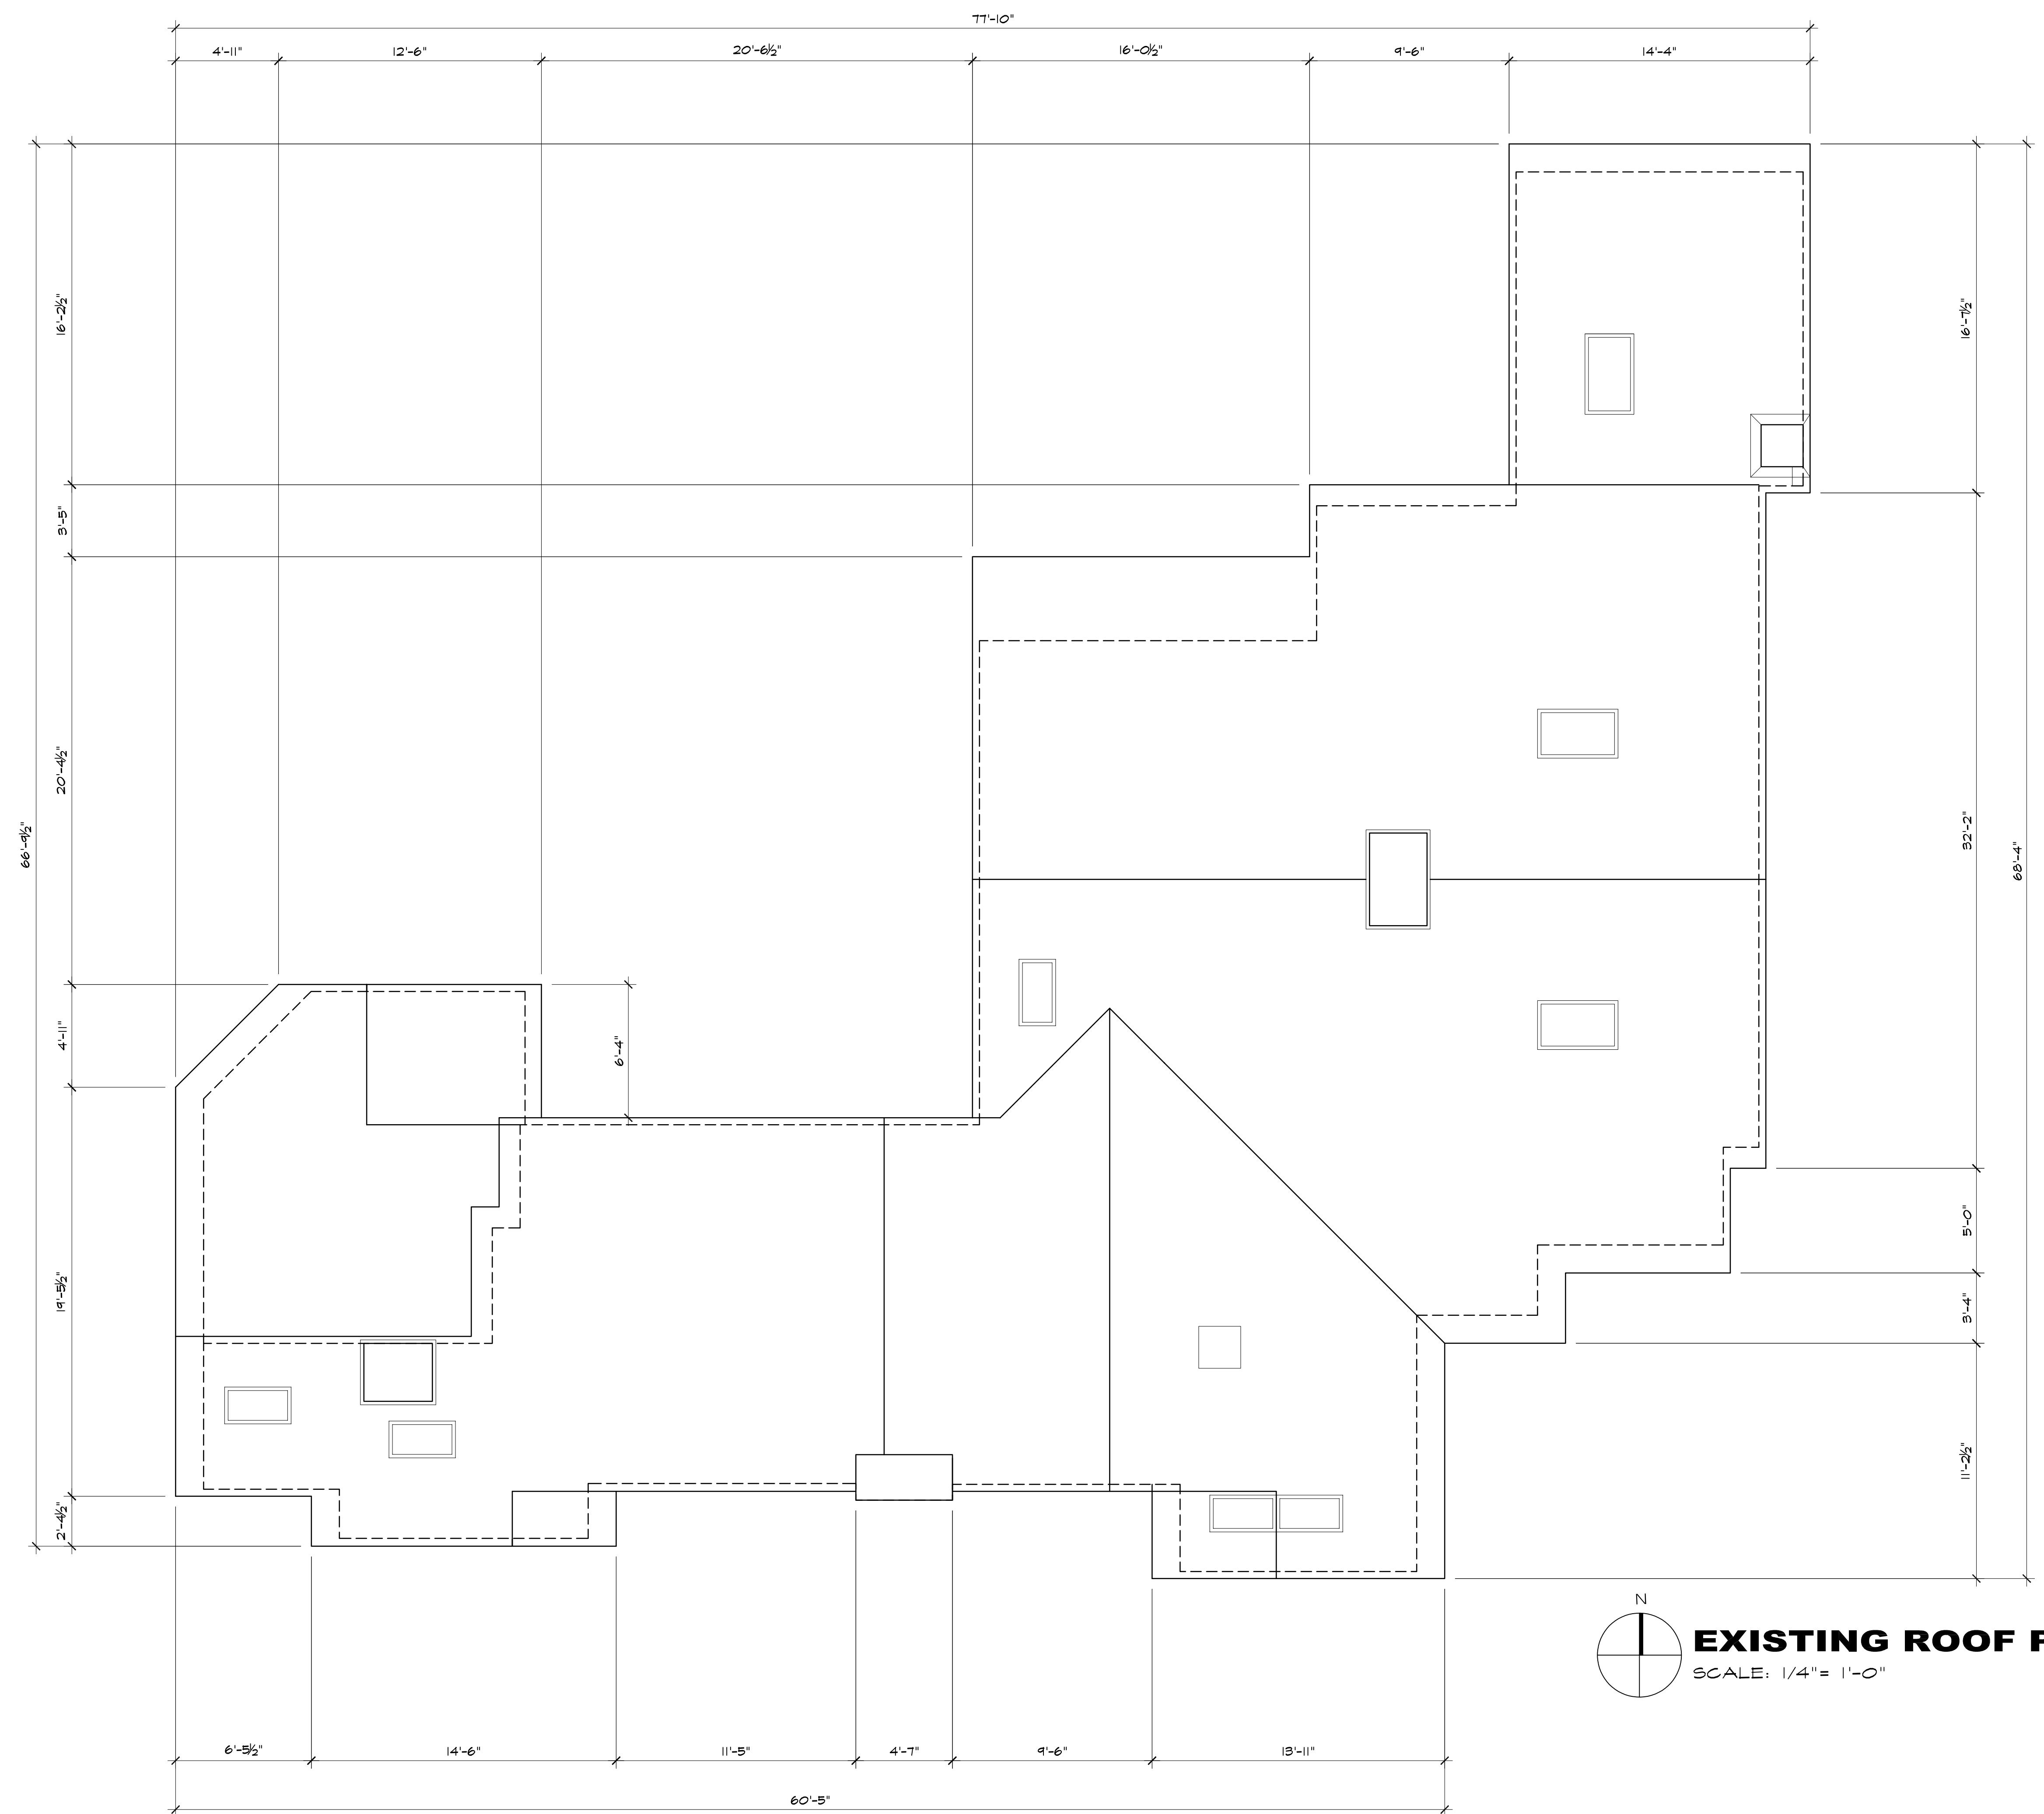

# **EXISTING ROOF PLAN**

SCALE: 1/4" = 1'-0"

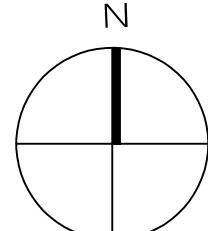

CONSULTANT:  
ARCHITECT

卷之三




The logo for Eric Miller Architects, Inc. consists of a vertical stack of five horizontal lines. The top two lines each contain a 2x2 grid of squares. The bottom three lines are solid black bars. To the right of the grid, the company name "ERIC MILLER ARCHITECTS, INC." is written vertically in a bold, sans-serif font. A thin black horizontal line extends from the end of the company name down to the bottom of the page.

ARCHIEC | EDI

## **EXISTING ROOF PLAN**

DATE: 10/12/18  
SCALE: 1/4" = 1'-0"  
DRAWN: CJH  
JOB NUMBER: 15.08

A-2.2  
SHEET OF

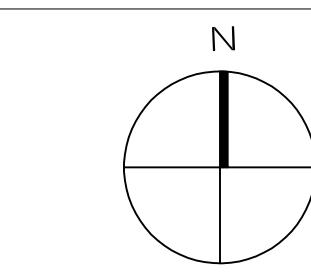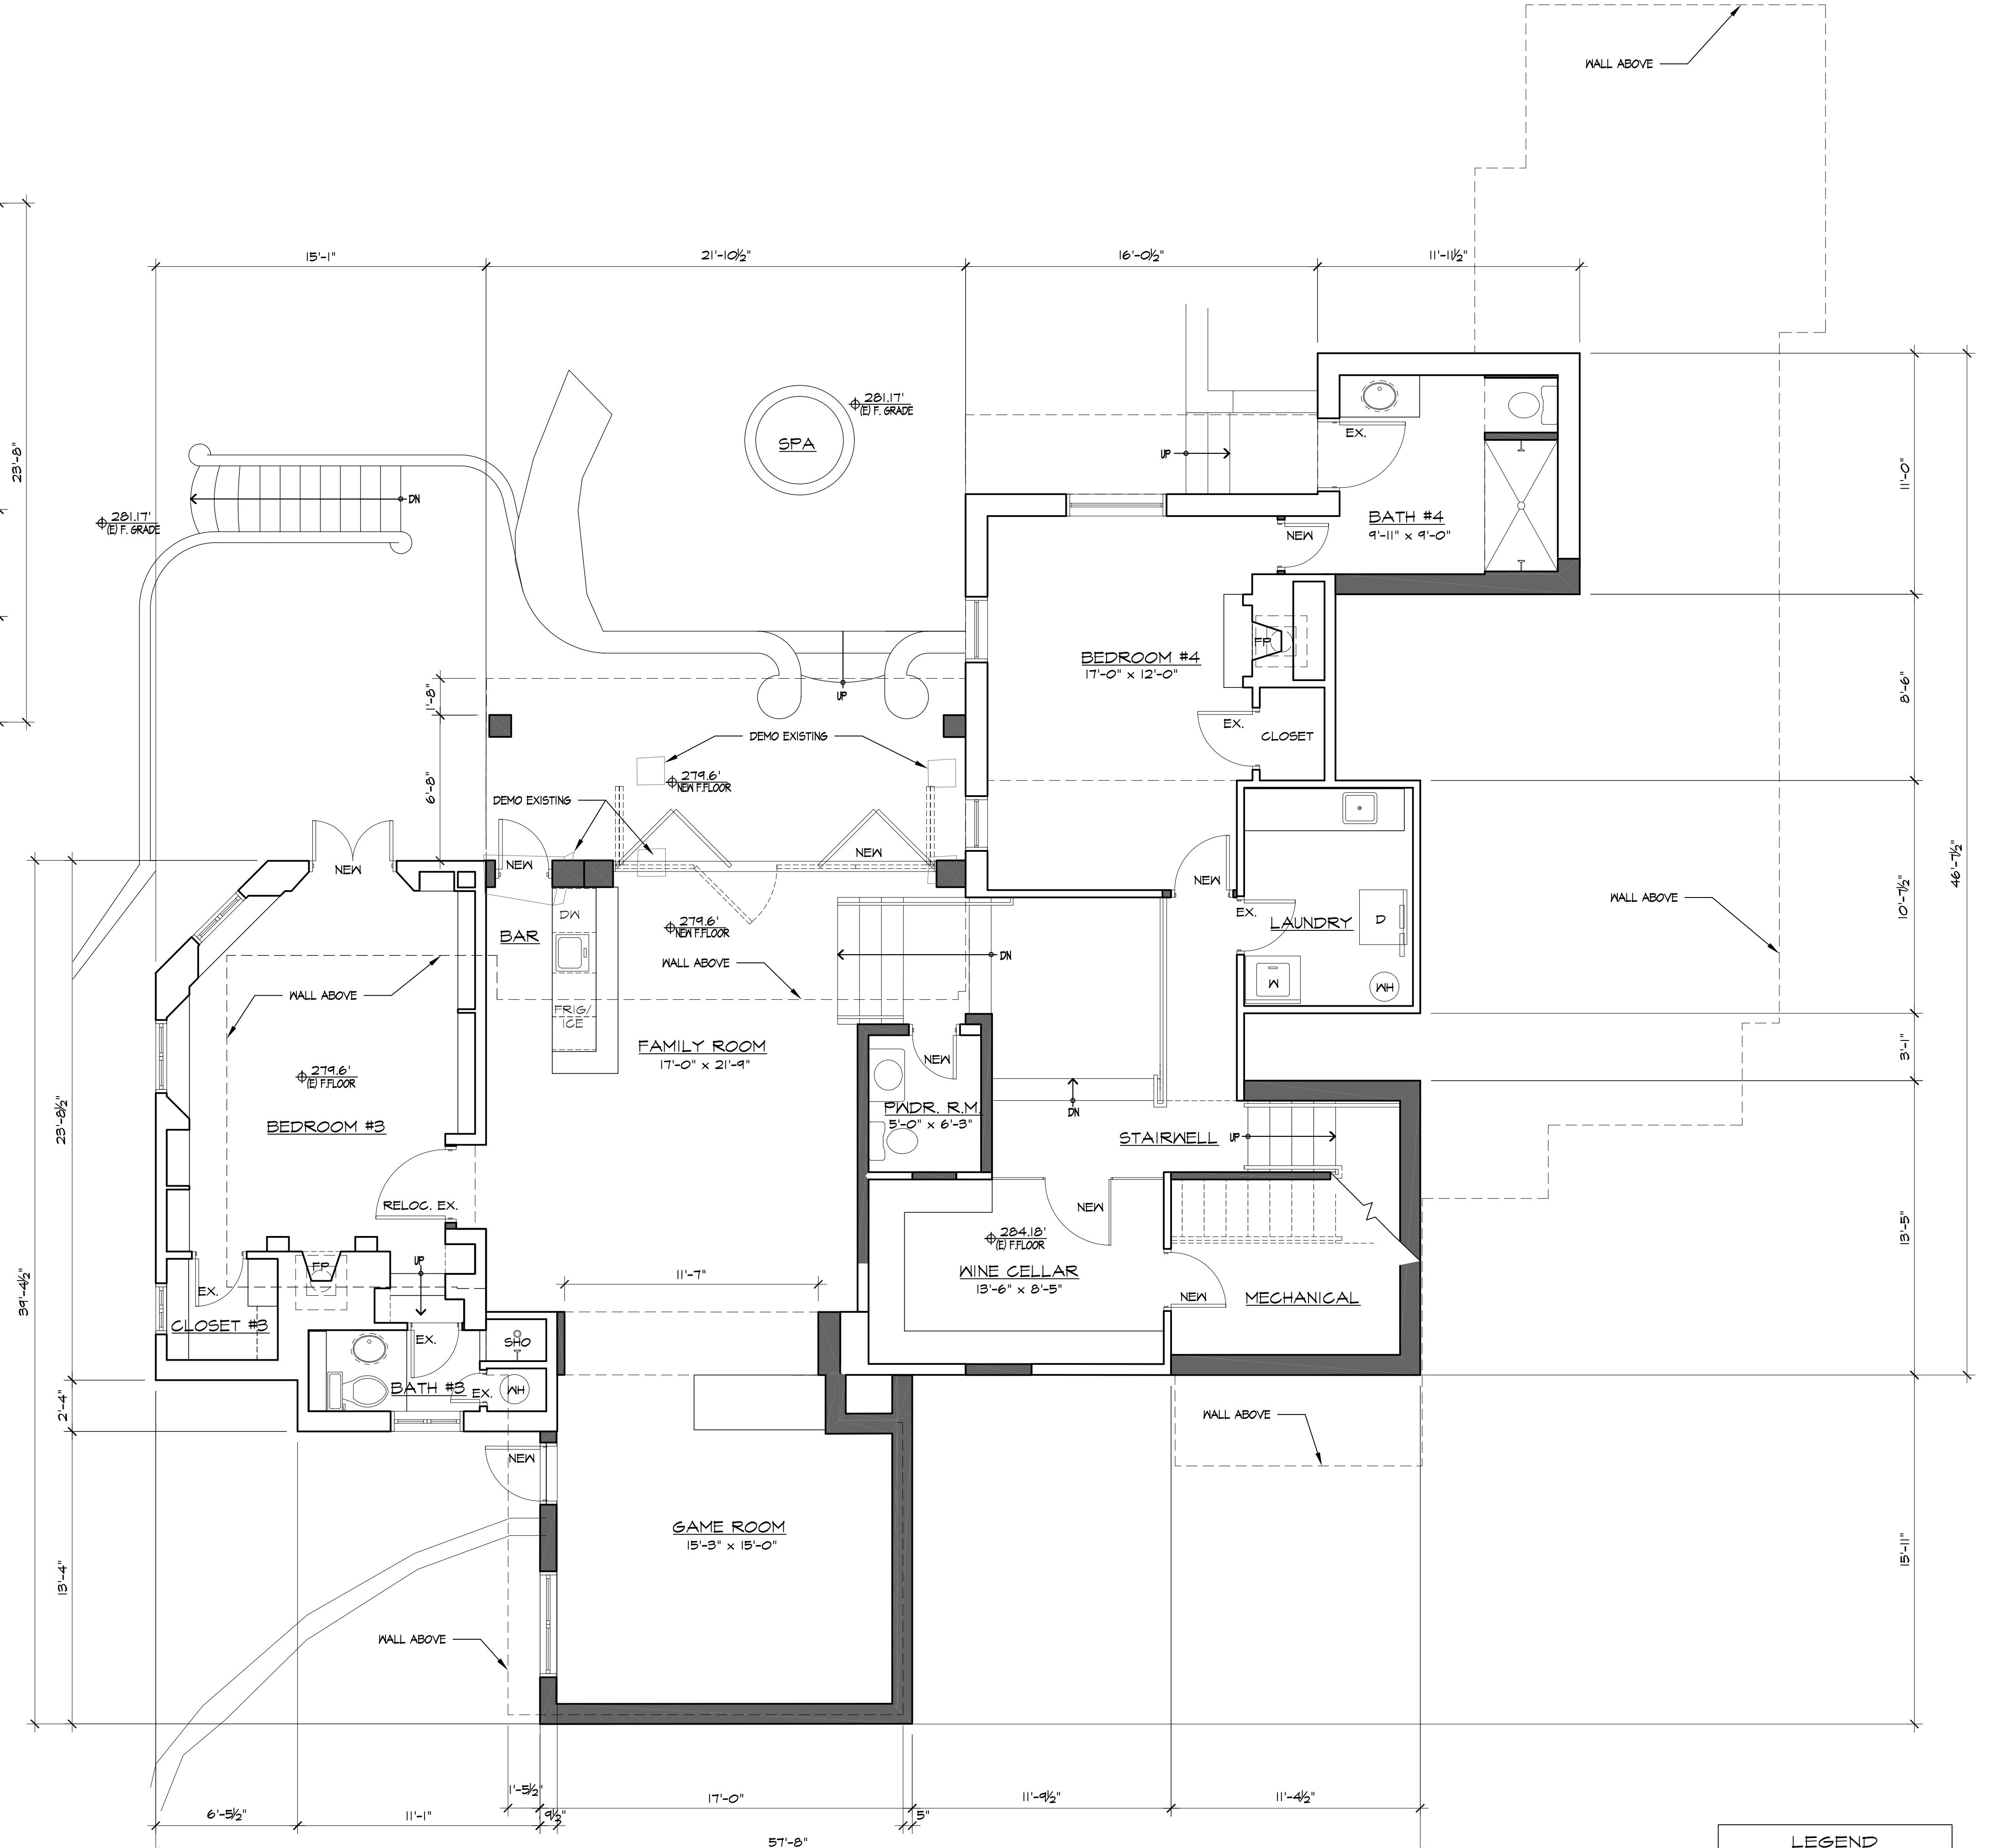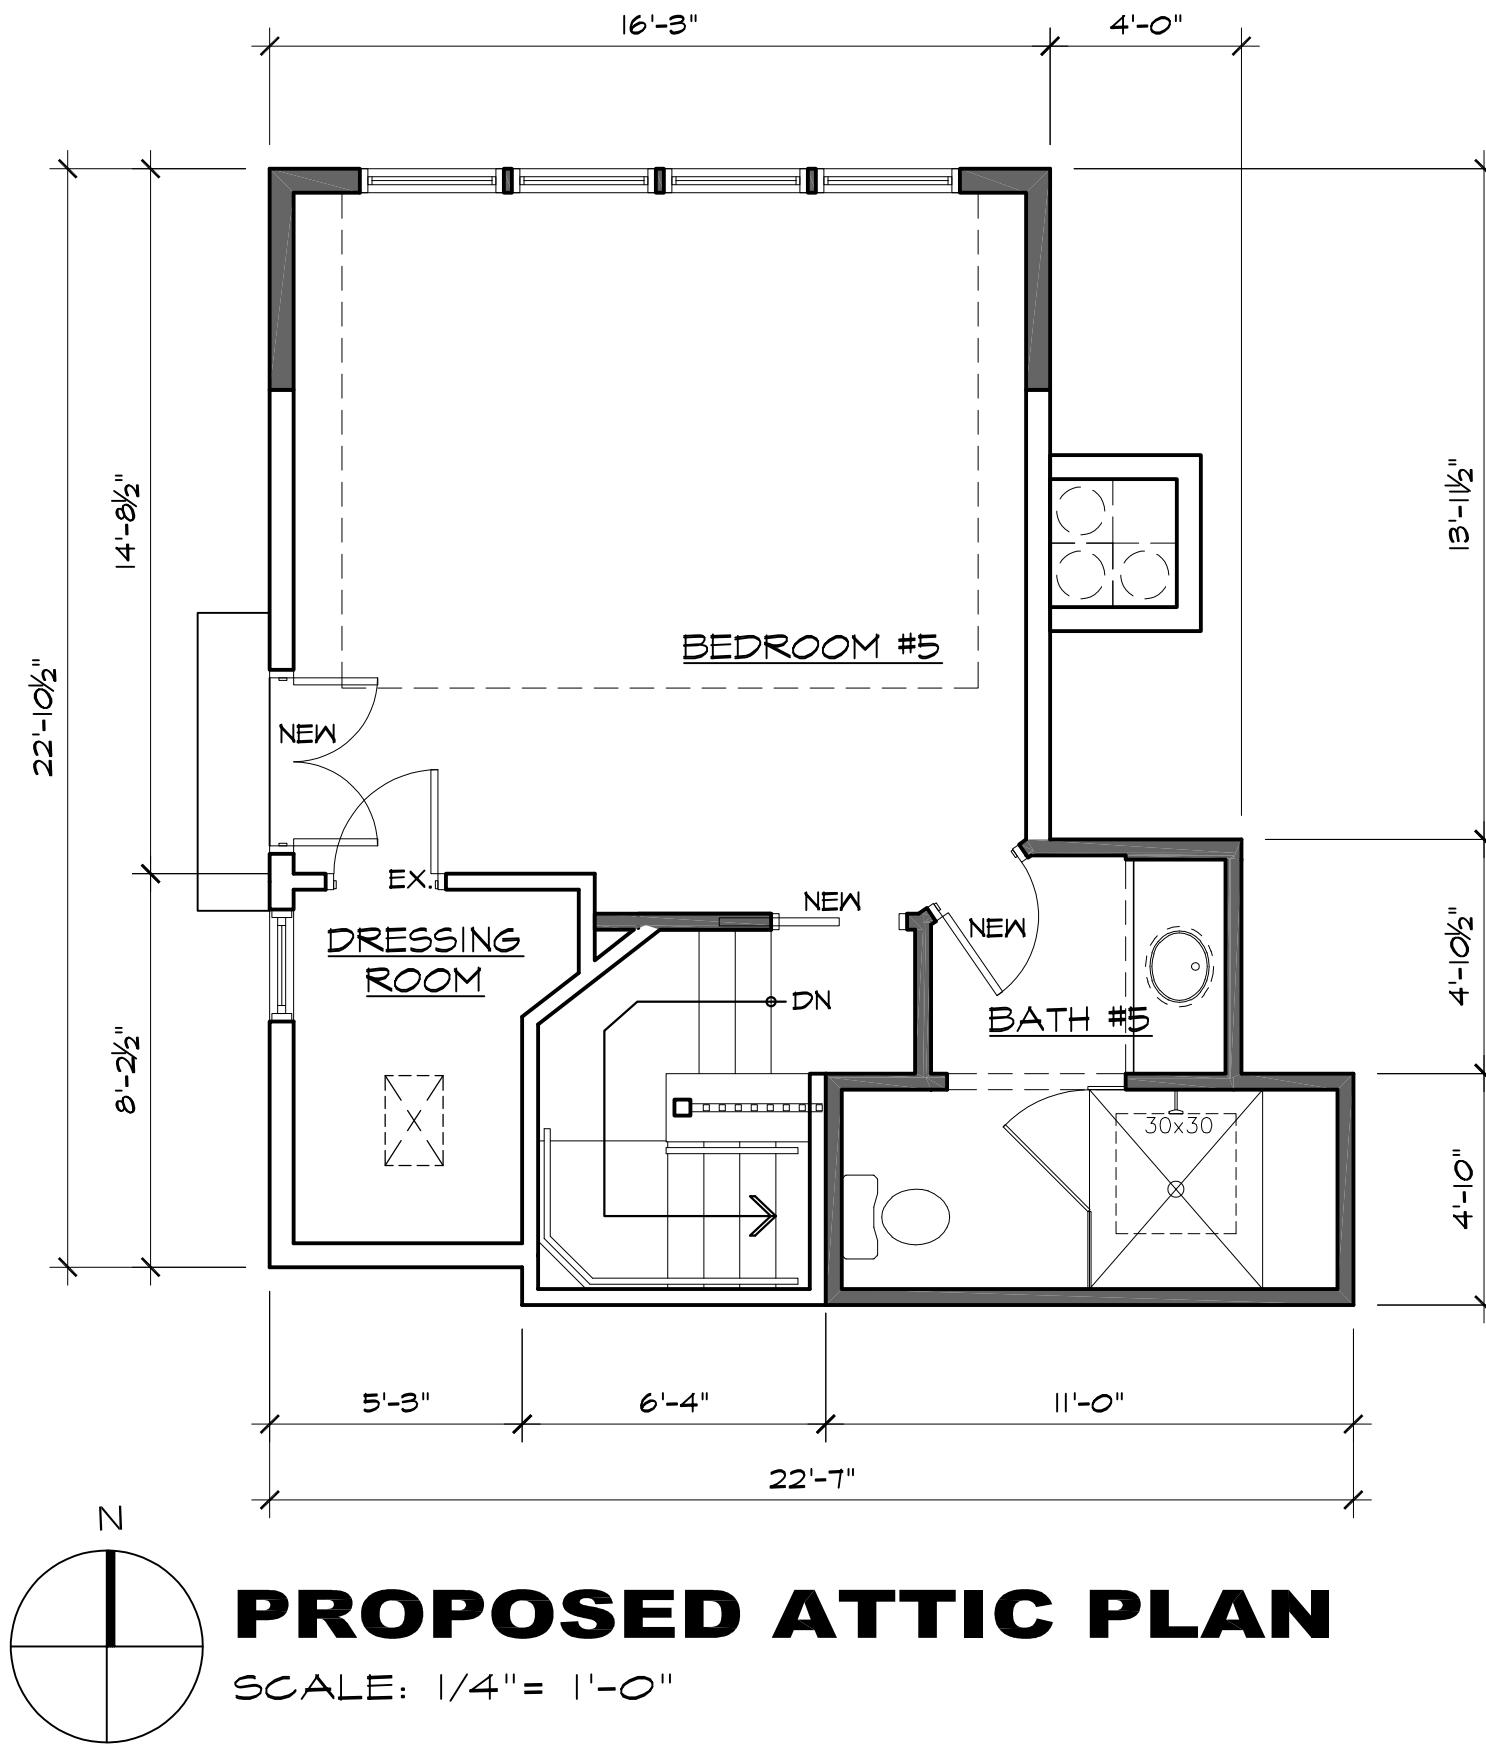

**PROPOSED FIRST FLOOR PLAN**

SCALE: 1/4" = 1'-0"

LEGEND	
	EXISTING WALL
	NEW WALL

A-2.3

SHEET OF

REVISION NO VARIANCE REV. 10/12/18	No. 

ARCHITECT

CONSULTANT:

**ERIC MILLER ARCHITECTS, INC.**

211 HOFFMAN AVENUE MONTEREY, CA 93940  
PHONE (831) 372-0410 • FAX (831) 372-7840 • WEB: www.emillerarchitects.com

**PROPOSED FLOOR PLANS**

JOB NAME: Mountford Residence

151 Highlands Drive  
Carmel Highlands, CA  
A.P.N. 241-121-010-000

DATE:

10/12/18

SCALE:


1/4" = 1'-0"

DRAWN:

CJH

JOB NUMBER:

15.08

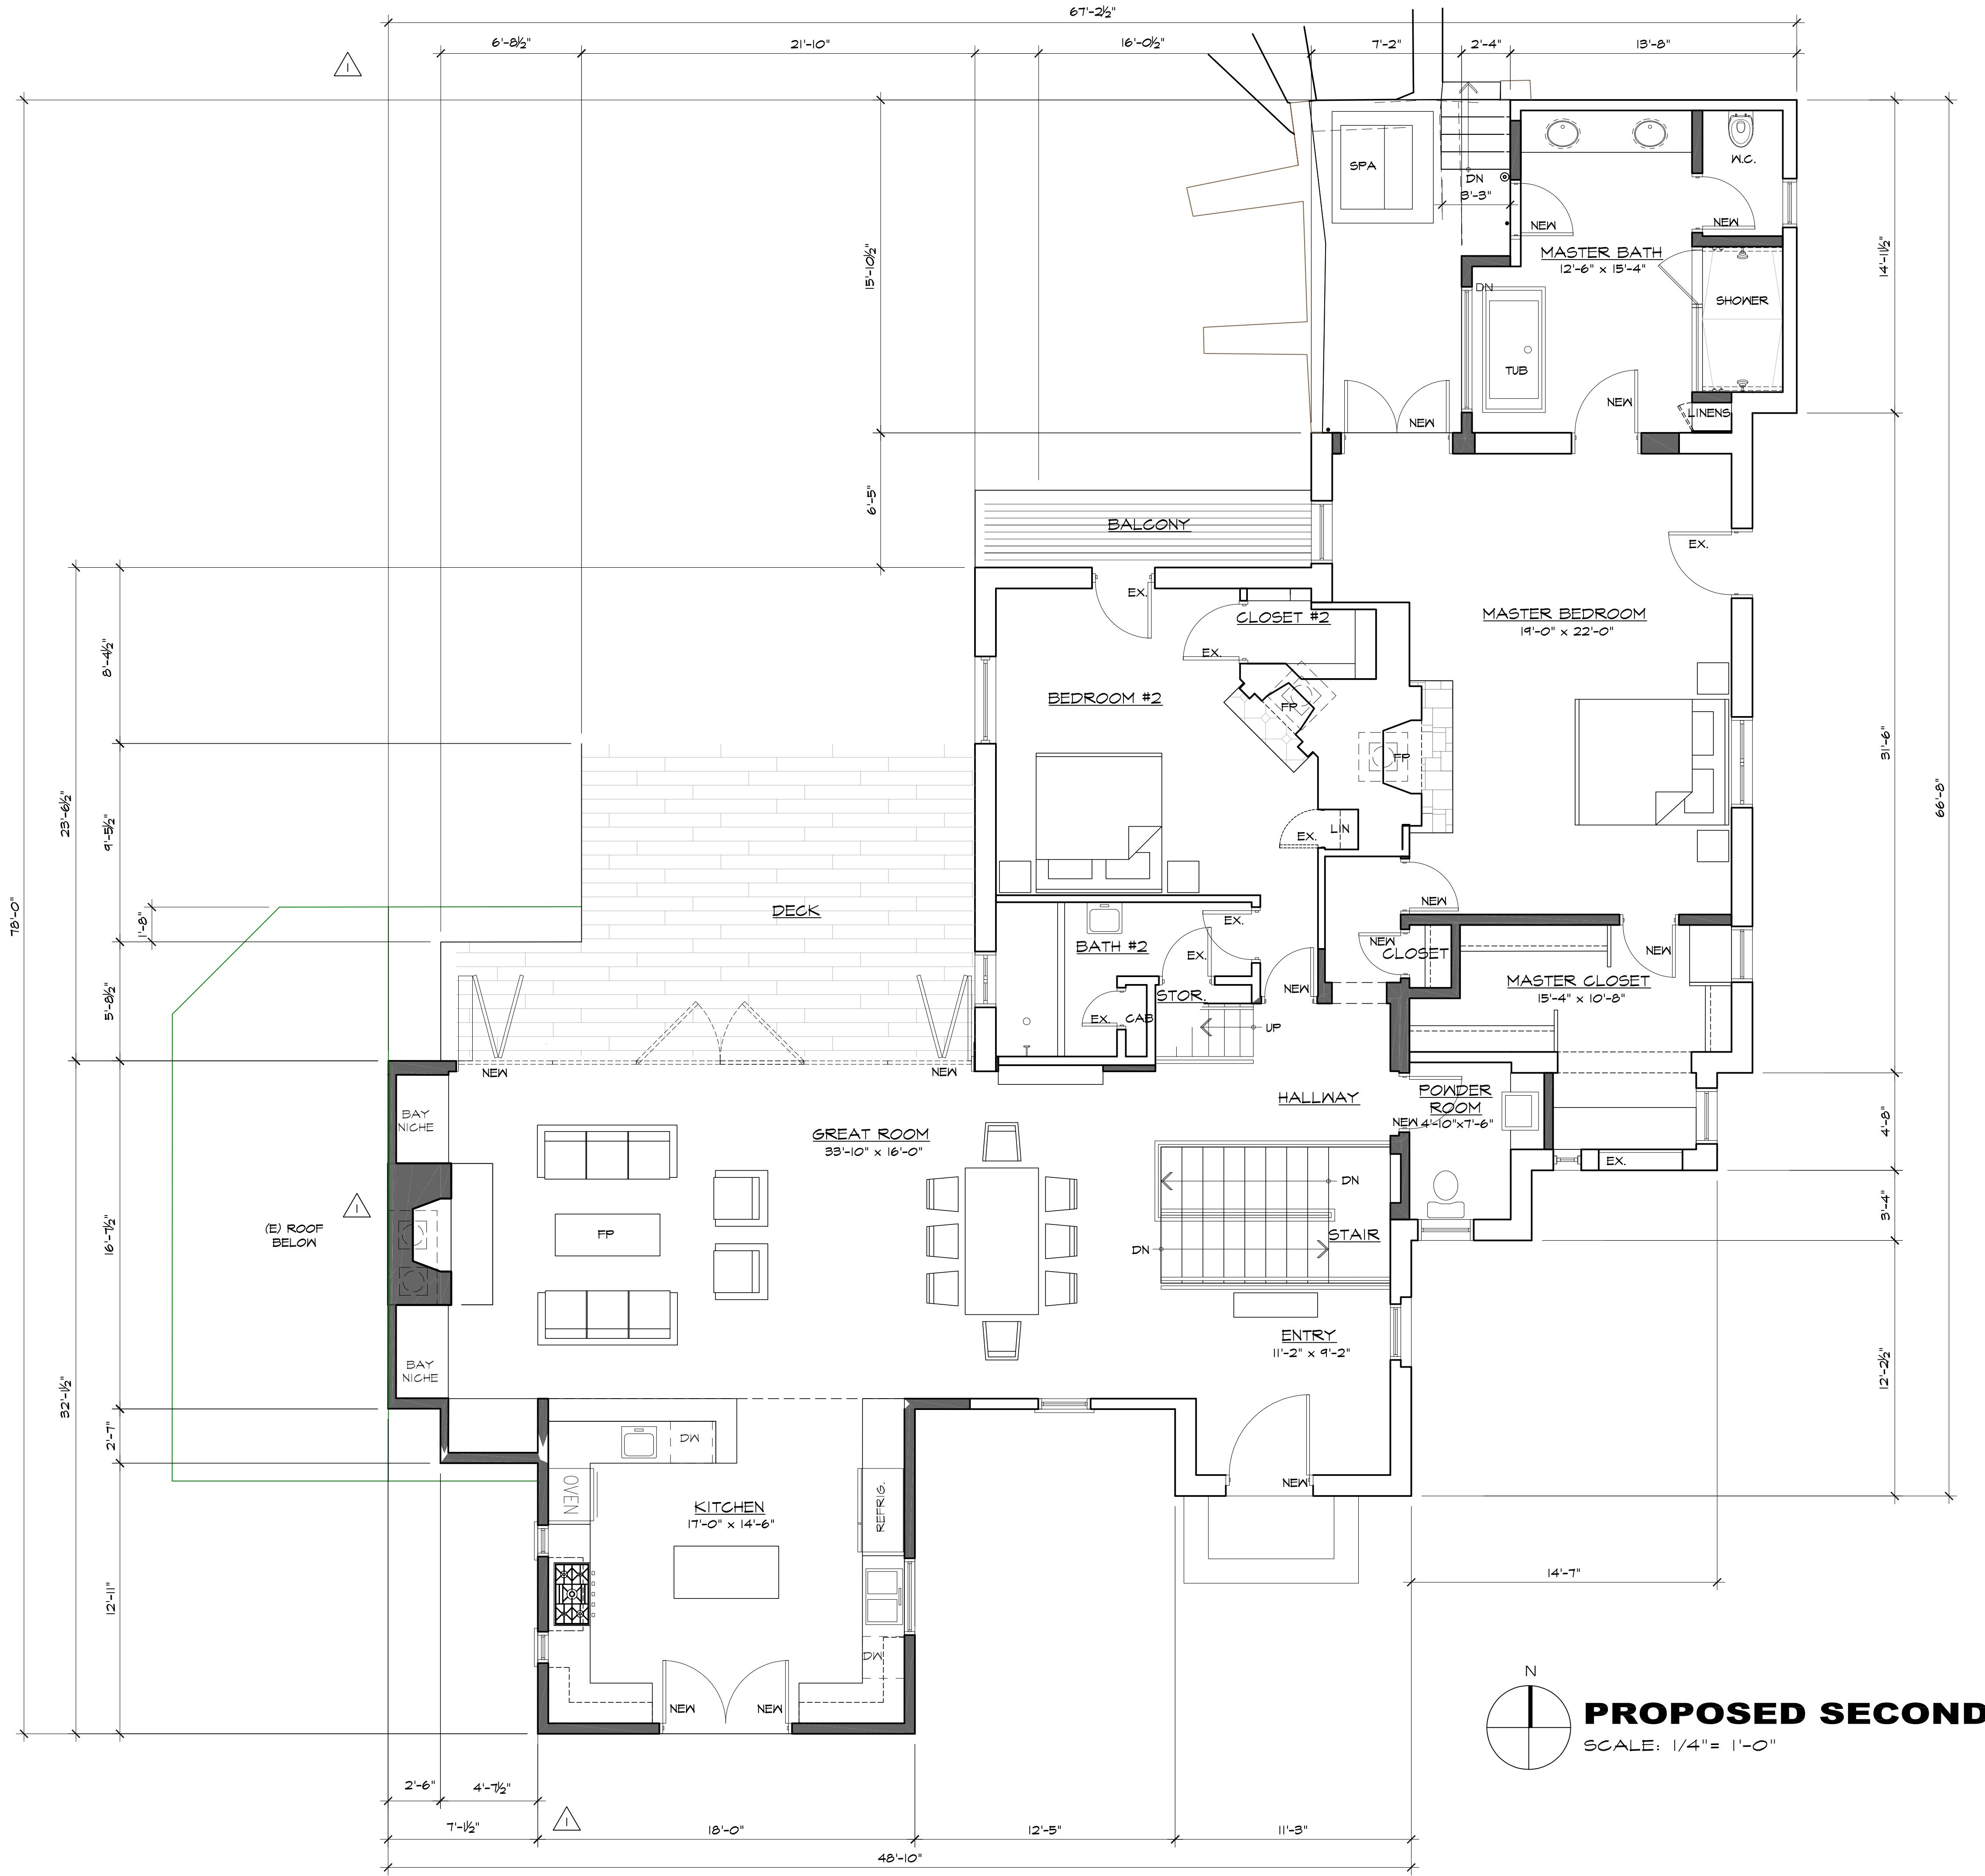

# **PROPOSED SECOND FLOOR PLAN**

SCALE: 1/4" = 1'-0"



LEGEND	
	EXISTING WALL
	NEW WALL

# PROPOSED SECOND FLOOR PLAN

**PROPOSED SECOND FLOOR PLAN**

DATE:	10/12/18
SCALE:	1/4"=1'-0"
DRAWN:	CJH
JOB NUMBER:	15.08

**A-2.4**

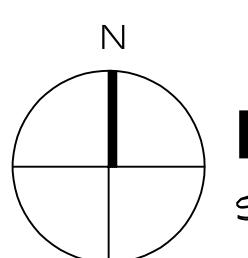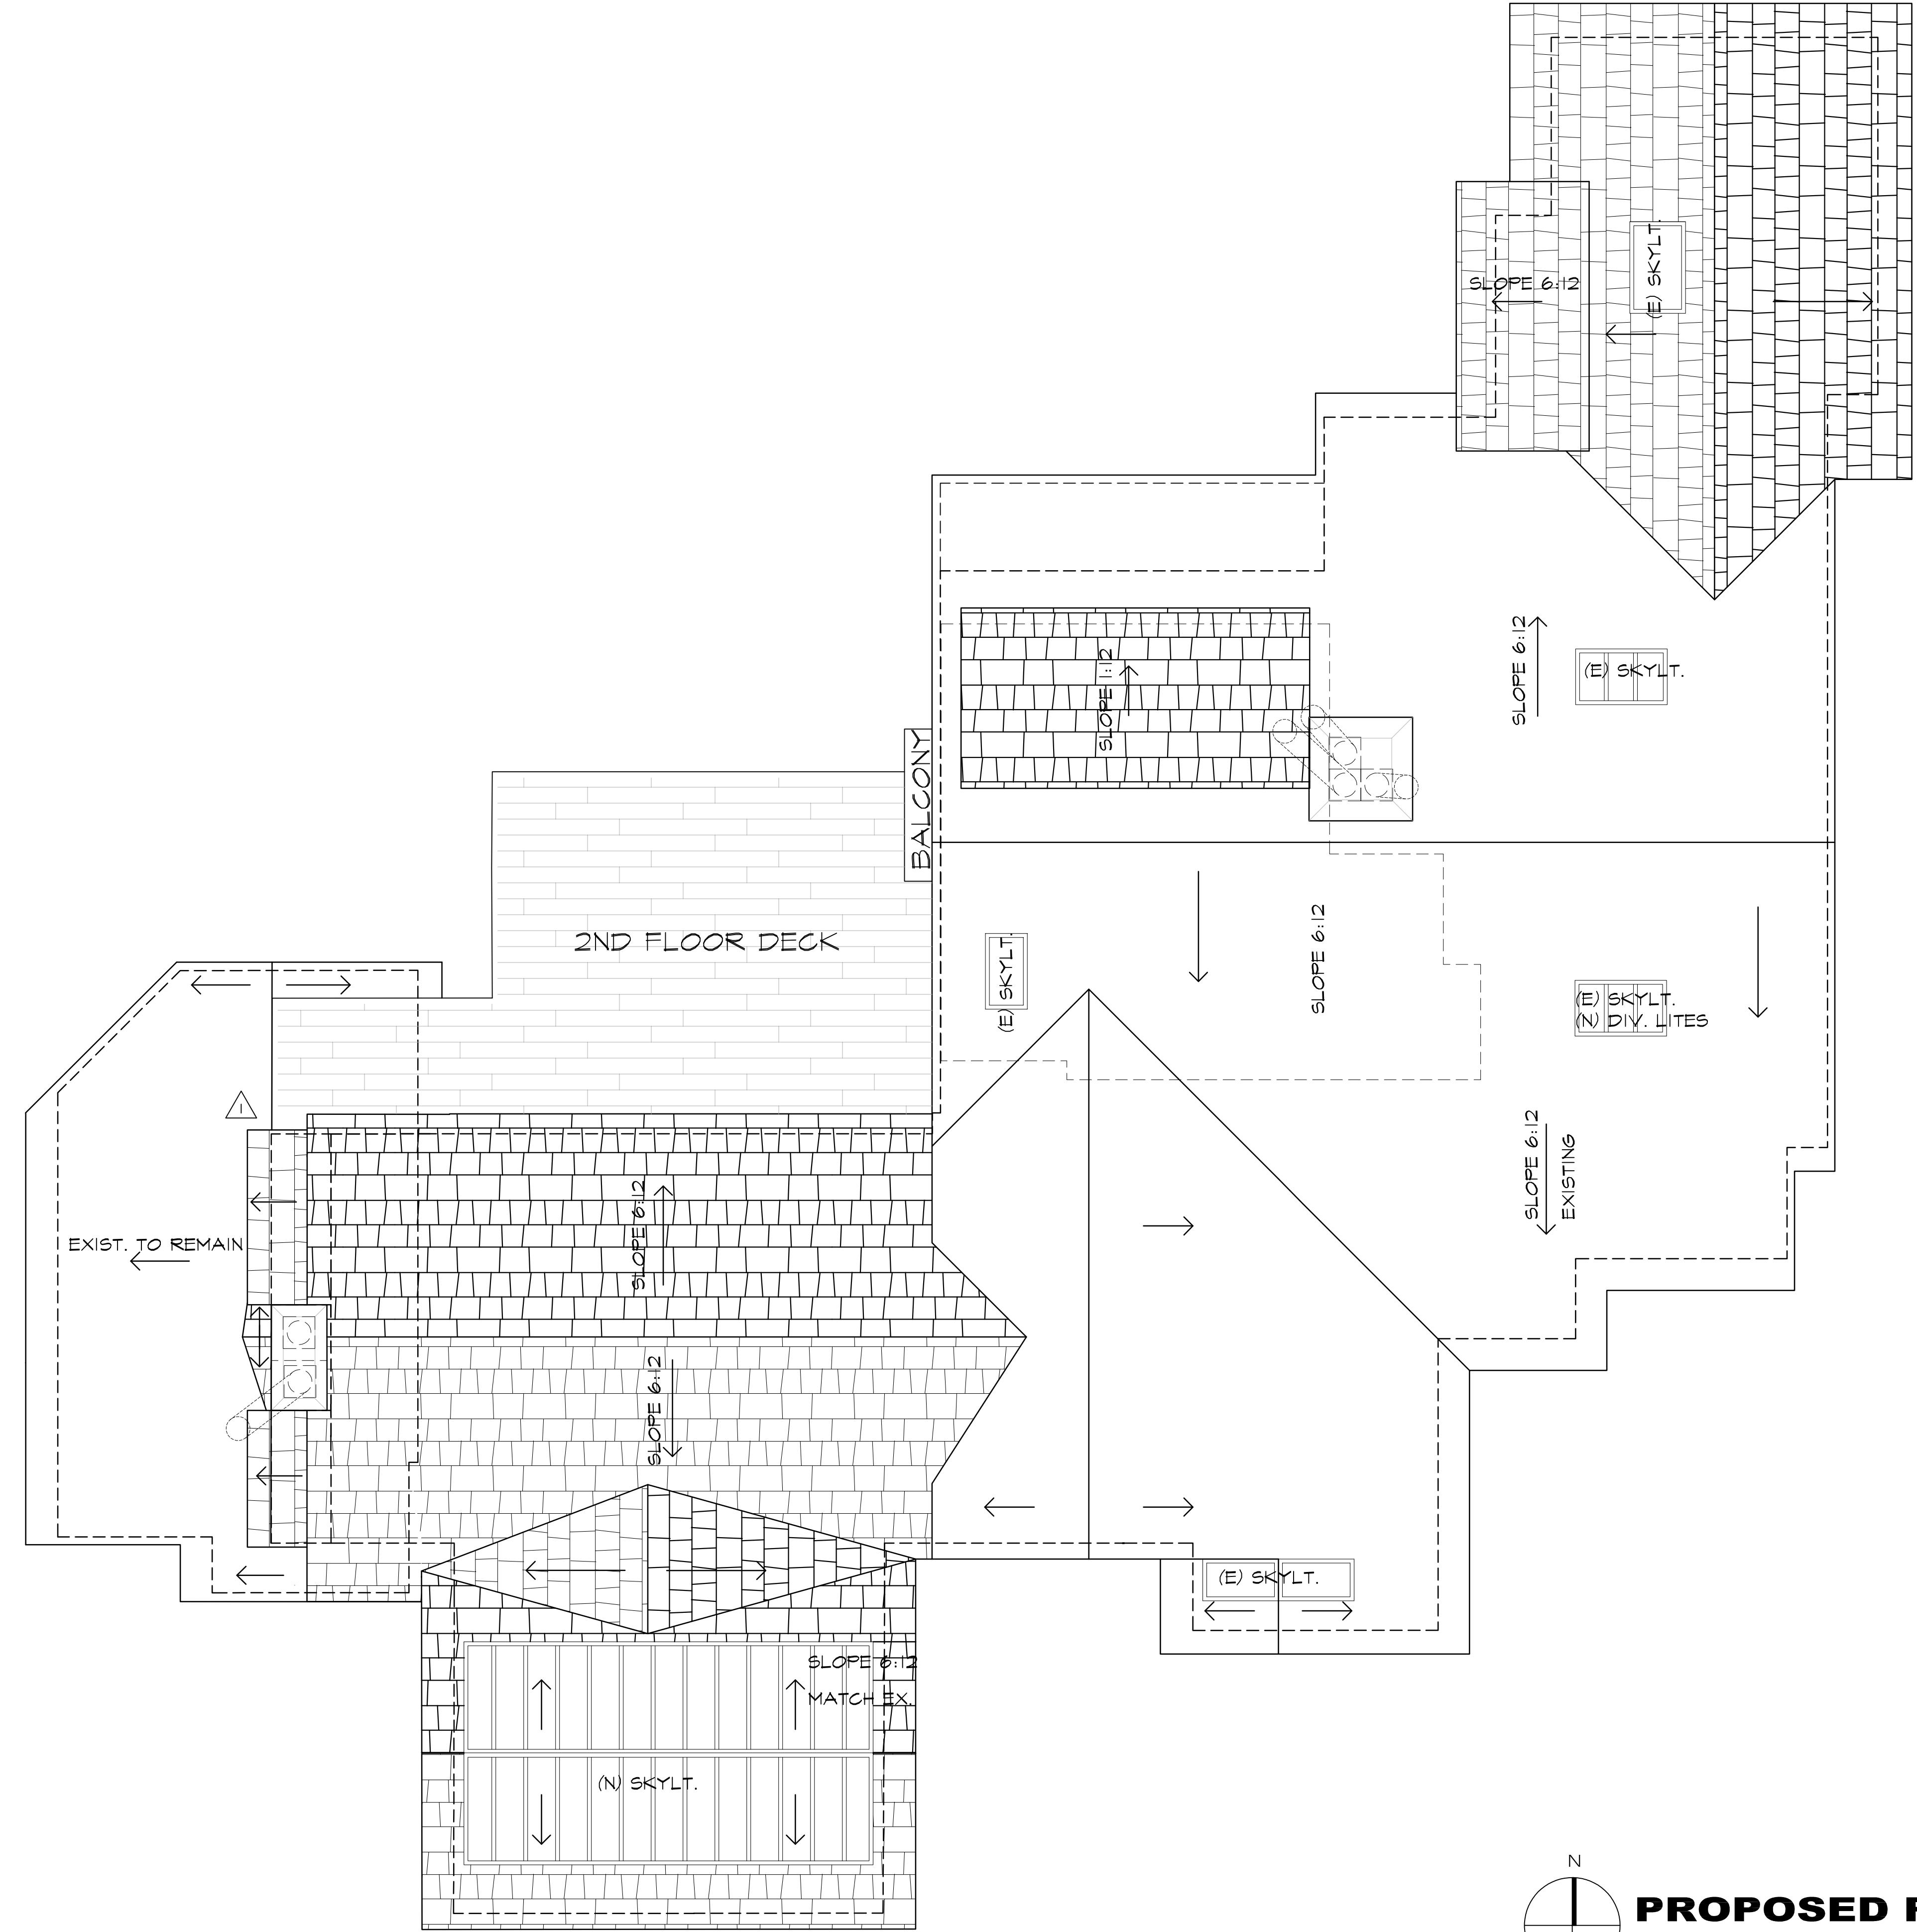

### PROPOSED ROOF PLAN

SCALE: 1/4" = 1'-0"

CONSULTANT:

**ERIC MILLER ARCHITECTS, INC.**

ARCHITECT

PROPOSED ROOF PLAN

JOB NAME: Mountford Residence  
151 Highlands Drive  
Carmel Highlands, CA  
A.P.N. 241-181-010-000

DATE: 10/12/18

SCALE: 1/4" = 1'-0"

DRAWN: CJH

JOB NUMBER: 15.08

A-2.5

SHEET OF

REVISION	No.
NO VARIANCE	
REV. 10/12/18	

211 HOFFMAN AVENUE MONTEREY, CA 93940  
PHONE (831) 372-0410 • FAX (831) 372-7840 • WEB: www.emillerarchitects.com

THE USE OF THESE DRAWINGS AND SPECIFICATIONS IS SOLELY RESTRICTED TO THE ORIGINAL SITE FOR WHICH THEY WERE PREPARED. PUBLICATION IS EXPRESSLY LIMITED TO SUCH USE. REPRODUCTION OR PUBLICATION BY ANY MEANS, IN WHOLE OR IN PART, IS STRICTLY PROHIBITED - TITLE TO THESE DRAWINGS AND SPECIFICATIONS REMAINS WITH THE ARCHITECT WITHOUT PREJUDICE. VISUAL CONTACT WITH THESE DRAWINGS & SPECIFICATIONS SHALL CONSTITUTE PRIMA FASCIE EVIDENCE OF ACCEPTANCE OF THESE RESTRICTIONS.

This architectural elevation drawing illustrates a two-story residence. The left portion of the house features a white stucco exterior with a brick chimney. It includes a ground floor with a double door and a window, and an upper level with a large window. A central entrance is reached via a set of stairs. The right portion of the house is built with light-colored brick and has a smaller chimney. This section also includes a ground floor with a window and an upper level with a large window. The roof is a gabled design with a shingle texture. The drawing includes several horizontal lines representing grade levels and floor levels:

- 314.5' MAXIMUM RIDGE HEIGHT ALLOWABLE
- 310.8' (E)RIDGE
- 307.5' ATTIC CEILING
- 302.0' ATTIC FLR. LN.
- 301.0" (Vertical dimension)
- 292.0' SECOND FLR. LN.
- 290.0' EXISTING HIGH GRADE
- 284.2' FIRST FLR. LN.
- 284.5' EXISTING AVERAGE GRADE
- 279.6' FIRST FLR. LOW
- 279.0' EXISTING LOW GRADE

## **SOUTHEAST ELEVATION - EXISTING**

SCALE: 1/4" = 1'-0"

A horizontal ruler scale from 0 to 16 inches. The scale is marked with black segments and white segments. The numbers 0, 2, 4, 8, 12, and 16 are placed below the scale. The segments between the numbers are labeled with their corresponding values: 2', 4', 8', 12', and 16'.

This architectural elevation drawing illustrates a two-story residence with a complex roofline featuring multiple gables and hips. The building's facade includes a mix of light-colored stucco and dark stone or brickwork, particularly around the arched windows and doors. A prominent feature is a central entrance with a balcony above it, supported by columns. The roof is covered in shingles and includes several chimneys and small decorative structures. The drawing also depicts a lower extension or garage area on the right side.

The vertical axis on the left indicates the following elevations from bottom to top:

- 279.6' FIRST FLR. LOW
- 279.0' EXISTING LOW GRADE
- 284.2' FIRST FLR. LN.
- 284.5' EXISTING AVERAGE GRADE
- 290.0' EXISTING HIGH GRADE
- 292.0' SECOND FLR. LN.
- 302.0' ATTIC FLR. LN.
- 310.8' (E) RIDGE
- 314.5' MAXIMUM RIDGE HEIGHT ALLOWABLE

The horizontal axis at the bottom shows the following ground levels from left to right:

- 279.0' EXISTING LOW GRADE
- 284.5' EXISTING AVERAGE GRADE
- 284.2' FIRST FLR. LN.
- 290.0' EXISTING HIGH GRADE
- 292.0' SECOND FLR. LN.
- 302.0' ATTIC FLR. LN.
- 310.8' (E) RIDGE
- 314.5' MAXIMUM RIDGE HEIGHT ALLOWABLE

# **SOUTHWEST ELEVATION - EXISTING**

SCALE: 1/4" = 1'-0"

A horizontal timeline with numerical labels at 0, 2', 4', 8', 12', and 16'. A thick black bar spans from the 5' mark to the 12' mark.

REVISION		No.
NO VARIANCE REV. 10/12/18		
CONSULTANT:		
<p><b>ERIC MILLER ARCHITECTS, INC.</b></p> <p>211 HOFFMAN AVENUE MONTEREY, CA 93940      PHONE (831) 372-0410 • FAX (831) 372-7840 ■ WEB: <a href="http://www.ericmillerarchitects.com">www.ericmillerarchitects.com</a></p>		
ARCHITECT		
<p><b>EXISTING ELEVATIONS</b></p> <p>JOB NAME: Mountford Residence      151 Highlands Drive      Carmel Highlands, CA</p> <p>A.P.N. 241-181-000-000</p>		
DATE:	10/12/18	
SCALE:	1/4"=1'-0"	
DRAWN:	CCR	
JOB NUMBER:	15.08	
<b>A-3.1</b>		SHEET OF


# A-3.1

THE USE OF THESE DRAWINGS AND SPECIFICATIONS IS SOLELY RESTRICTED TO THE ORIGINAL SITE FOR WHICH THEY WERE PREPARED. PUBLICATION IS EXPRESSLY LIMITED TO SUCH USE. PUBLICATION OR PUBLICATION BY ANY MEANS, IN WHOLE OR IN PART, IS STRICTLY PROHIBITED - TITLE TO THESE DRAWINGS AND SPECIFICATIONS REMAINS WITH THE ARCHITECT WITHOUT PREJUDICE. VISUAL CONTACT WITH THESE DRAWINGS & SPECIFICATIONS SHALL CONSTITUTE PRIMA FASCIE EVIDENCE OF ACCEPTANCE OF THESE RESTRICTIONS.




# **NORTHEAST ELEVATION - EXISTING**

SCALE: 1/4" = 1'-0"

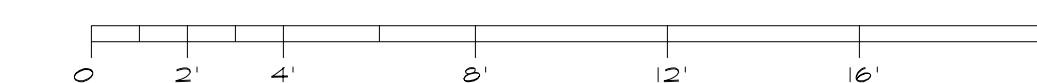

# **NORTHWEST ELEVATION - EXISTING**


SCALE: 1/4" = 1'-0"

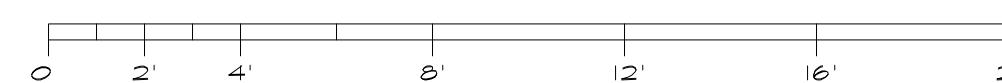

EXISTING ELEVATIONS		ARCHITECT <b><u>ERIC MILLER ARCHITECTS, INC.</u></b>	CONSULTANT: ██████████ ██████████
JOB NAME: <i>Mountford Residence</i> 151 Highlands Drive Carmel Highlands, CA		MONTEREY, CA 93940 PHONE (831) 372-0410 • FAX (831) 372-7840 • WEB: <a href="http://www.ericmillerarchitects.com">www.ericmillerarchitects.com</a>	
DATE:	10/12/18		
SCALE:	1/4"=1'-0"		
DRAWN:	CCR		
JOB NUMBER:	15.08		
		A-3.2	
		SHEET	OF


# A-3.2

THE USE OF THESE DRAWINGS AND SPECIFICATIONS IS SOLELY RESTRICTED TO THE ORIGINAL SITE FOR WHICH THEY WERE PREPARED. PUBLICATION IS EXPRESSLY LIMITED TO SUCH USE. REPRODUCTION OR PUBLICATION BY ANY MEANS, IN WHOLE OR IN PART, IS STRICTLY PROHIBITED - TITLE TO THESE DRAWINGS AND SPECIFICATIONS REMAINS WITH THE ARCHITECT WITHOUT PREJUDICE. VISUAL CONTACT WITH THESE DRAWINGS & SPECIFICATIONS SHALL CONSTITUTE PRIMA FASCIE EVIDENCE OF ACCEPTANCE OF THESE RESTRICTIONS.

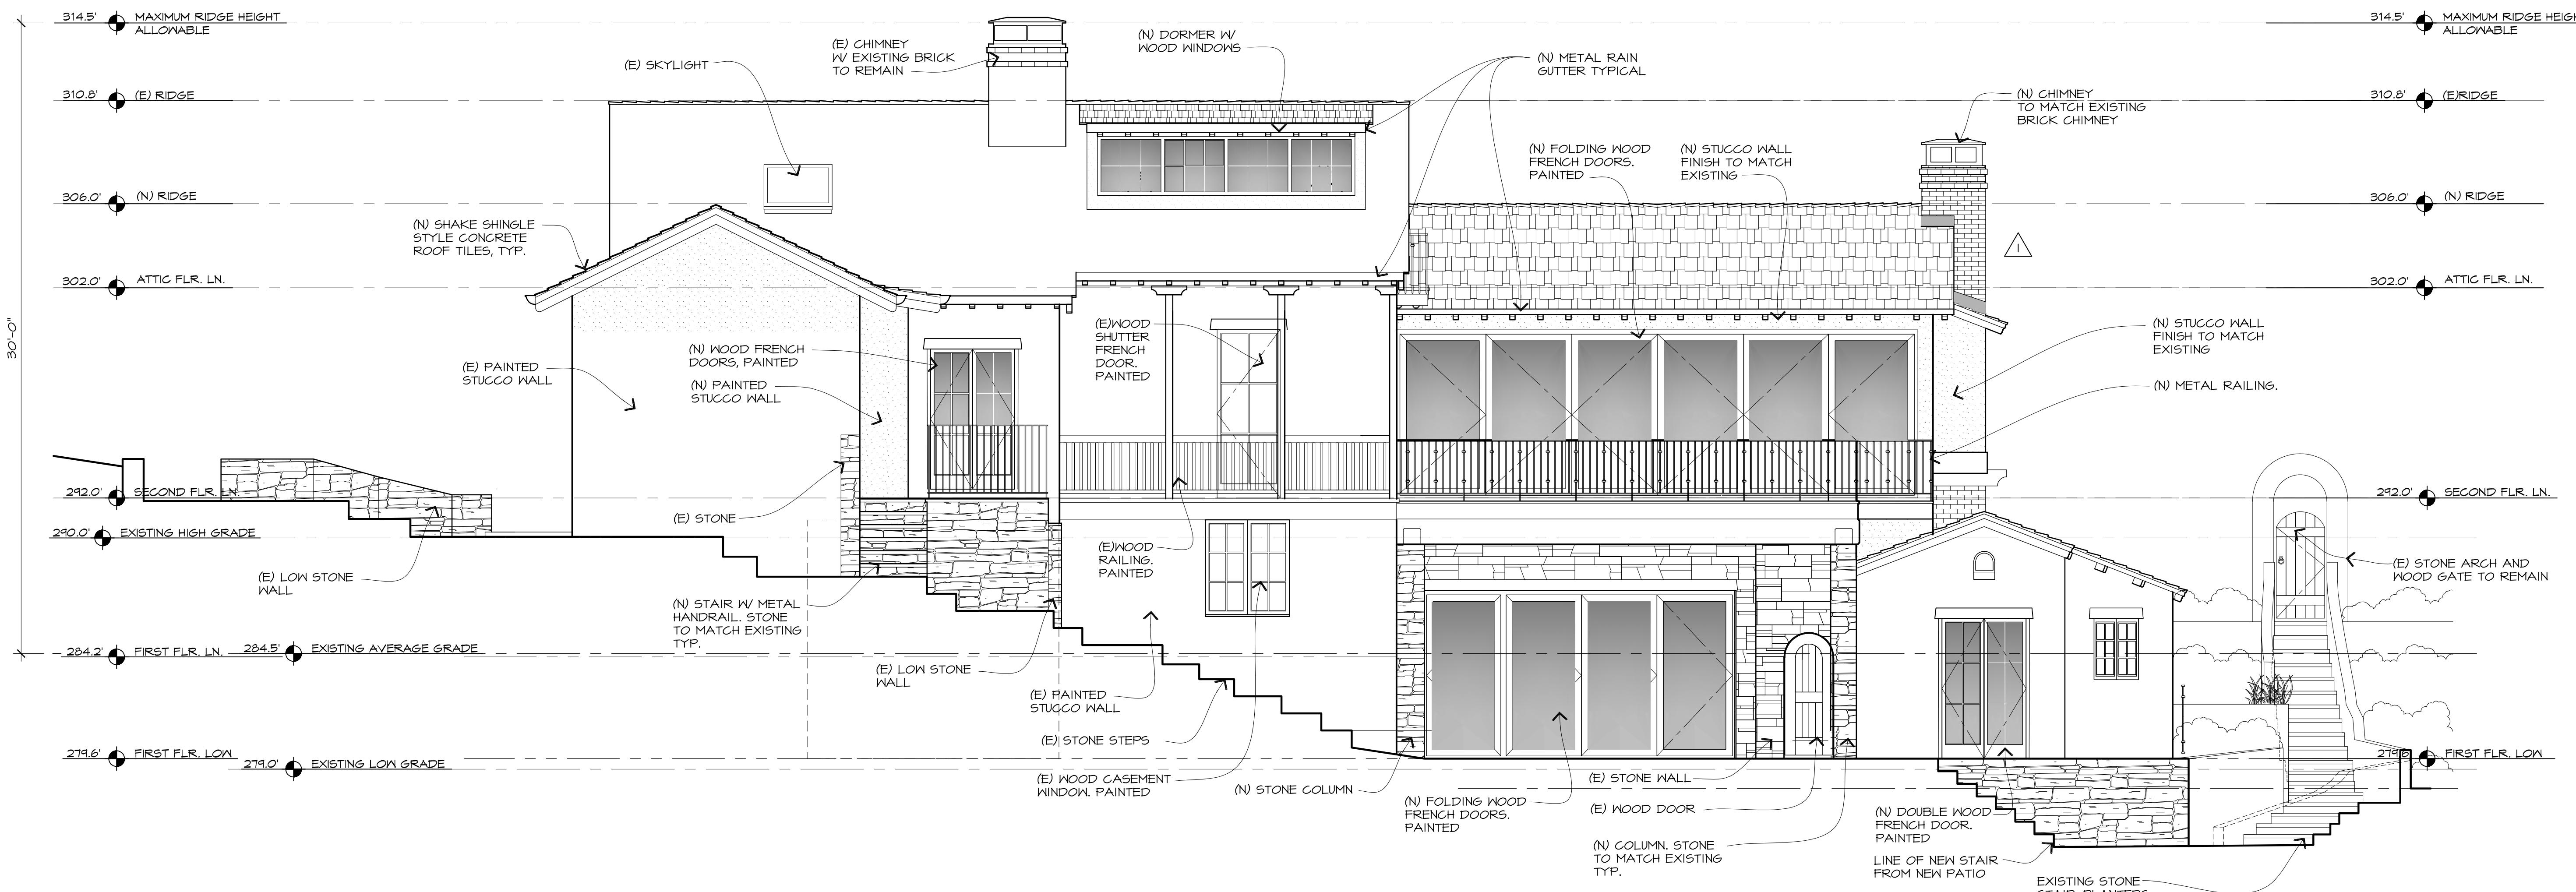

# **SOUTHWEST ELEVATION - PROPOSED BACK**

SCALE: 1/4" = 1'-0"

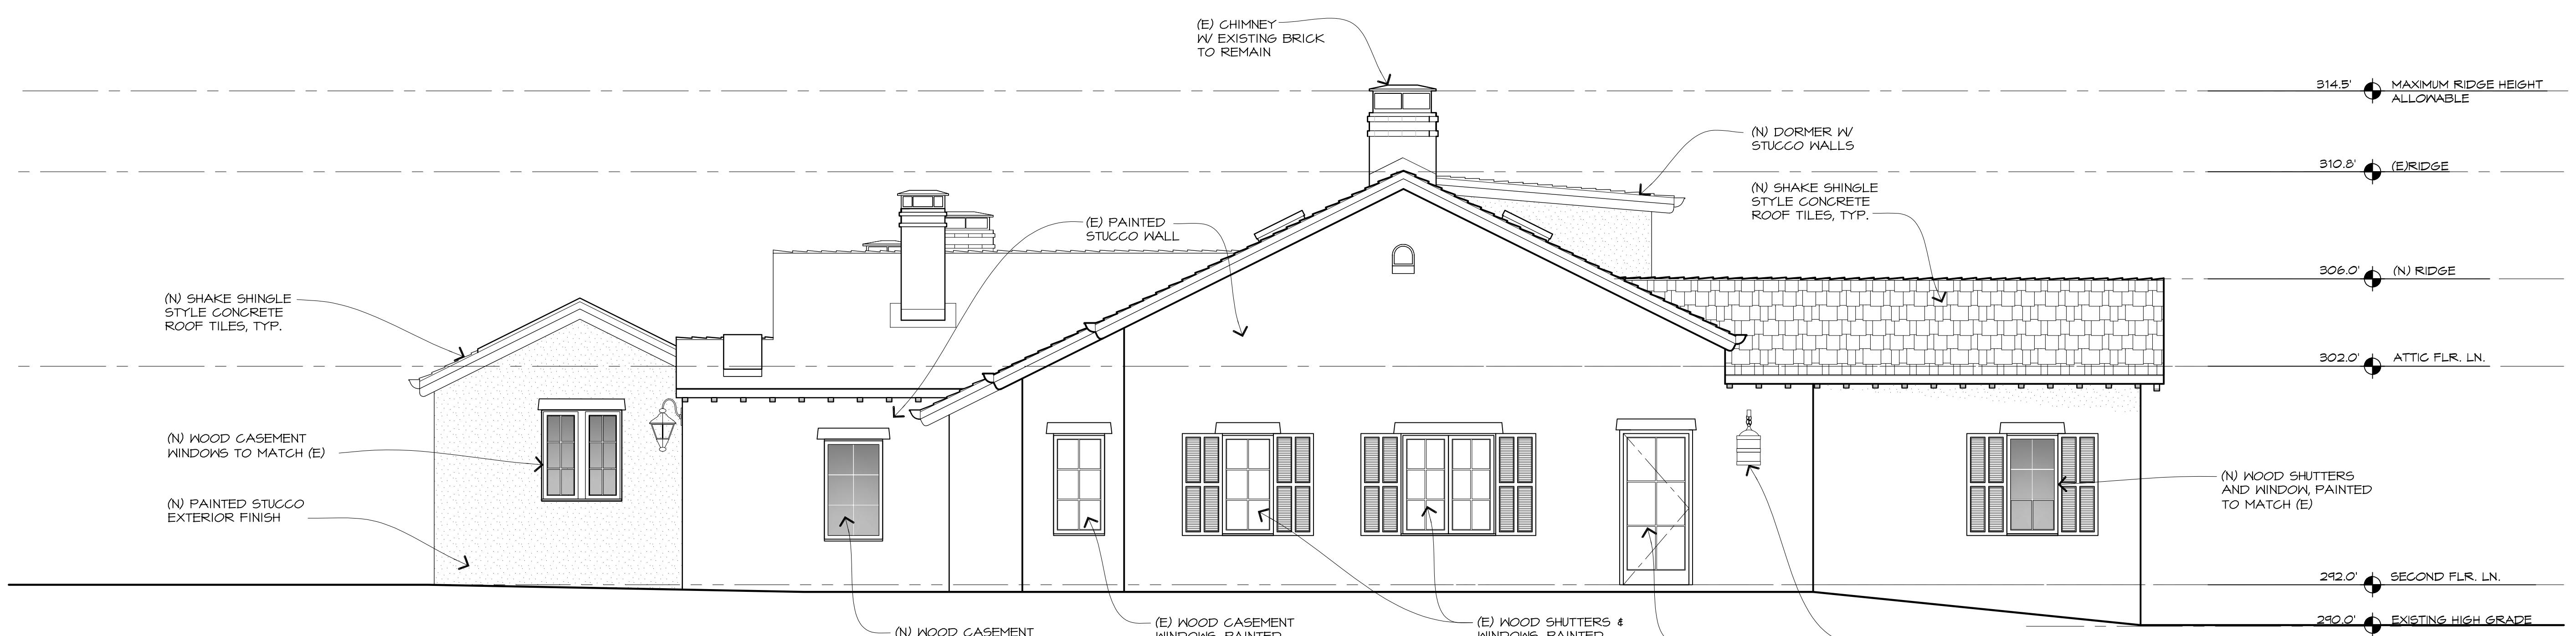

# **NORTHWEST ELEVATION - PROPOSED SIDE**

SCALE: 1/4" = 1'-0"




# EXTERIOR ELEVATION

DATE: 10/12/18  
SCALE: 1/4"=1'-0"  
DRAWN: CJH  
JOB NUMBER: 15.08


# A-3.3

TO SUCH USE. REPRODUCTION OR PUBLICATION BY ANY MEANS, IN WHOLE OR IN PART, IS STRICTLY PROHIBITED - TITLE TO THESE DRAWINGS AND SPECIFICATIONS REMAINS WITH THE ARCHITECT WITHOUT PREJUDICE. VISUAL CONTACT WITH THESE DRAWINGS & SPECIFICATIONS SHALL CONSTITUTE PRIMA FASCIE EVIDENCE OF ACCEPTANCE OF THESE RESTRICTIONS.

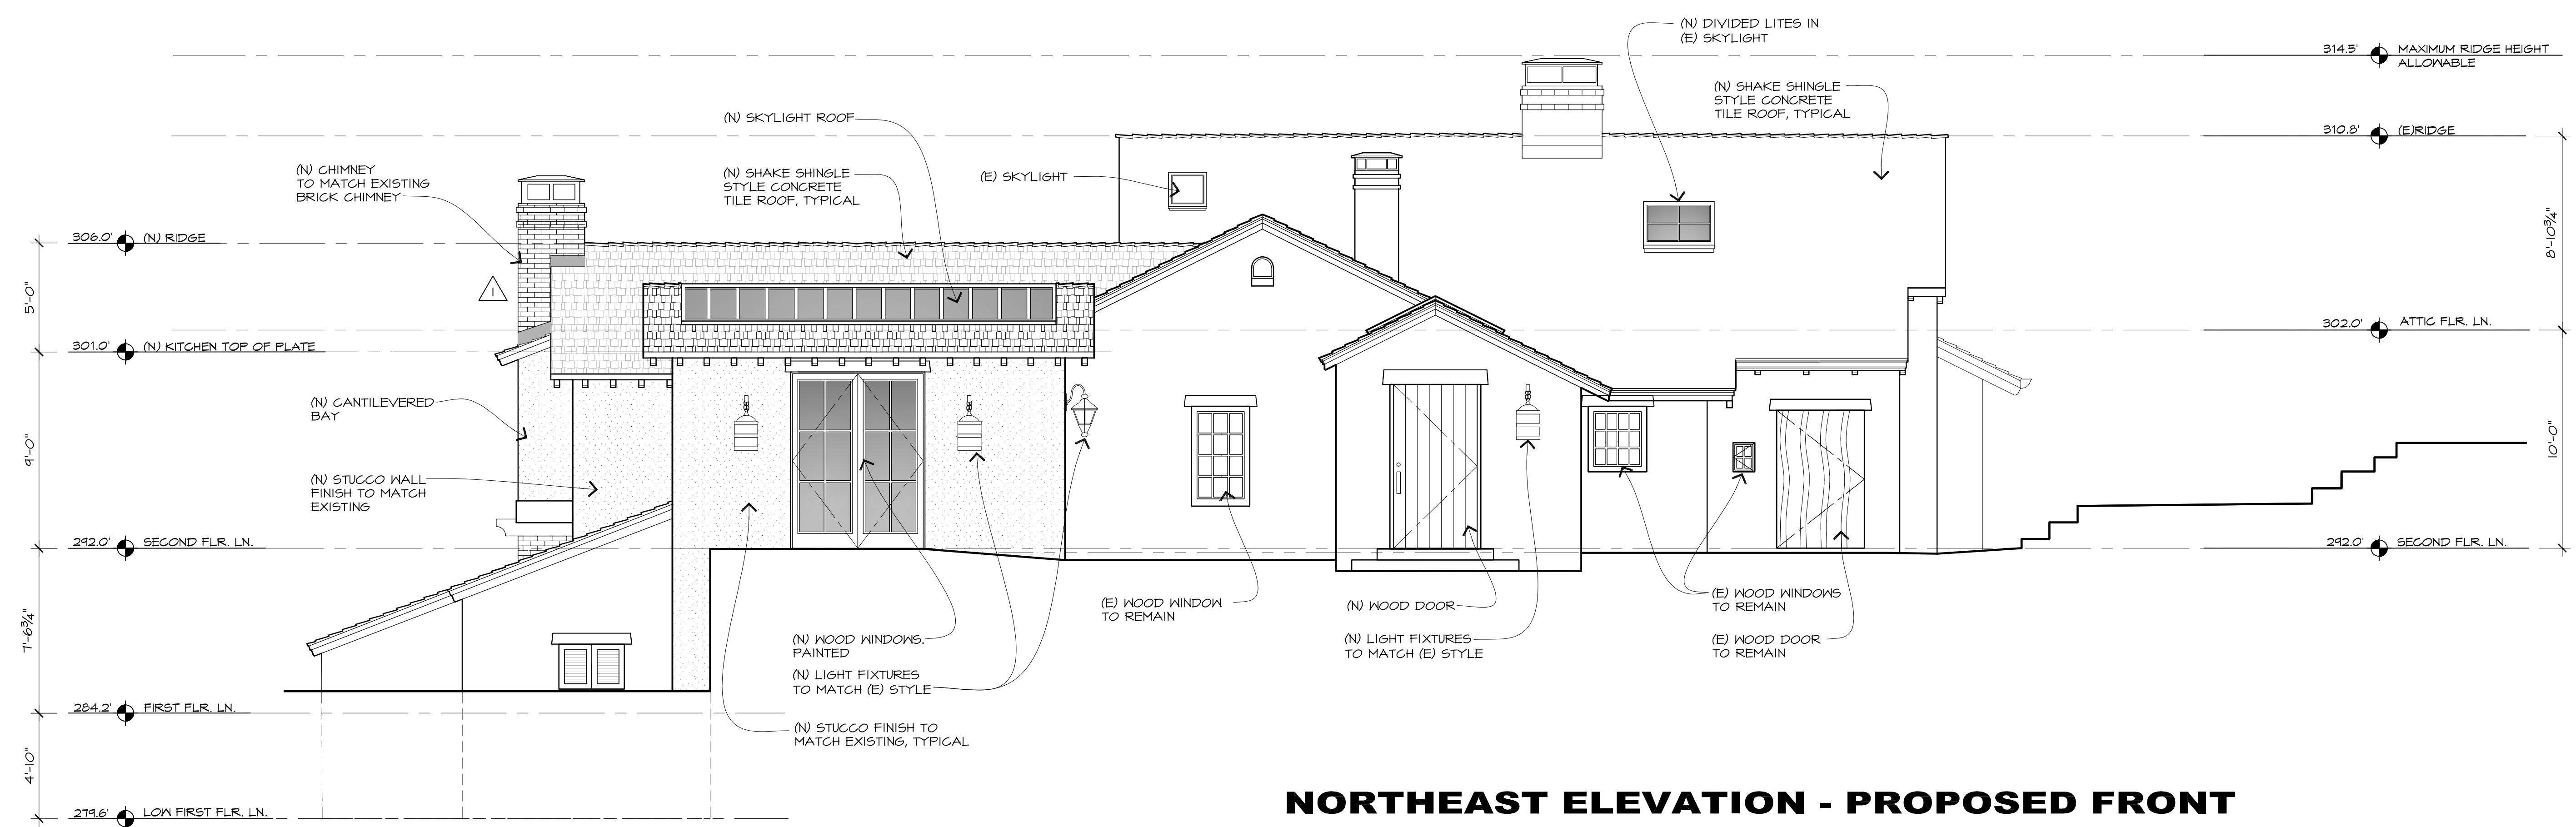

# **NORTHEAST ELEVATION - PROPOSED FRONT**

SCALE: 1/4" = 1'-0"

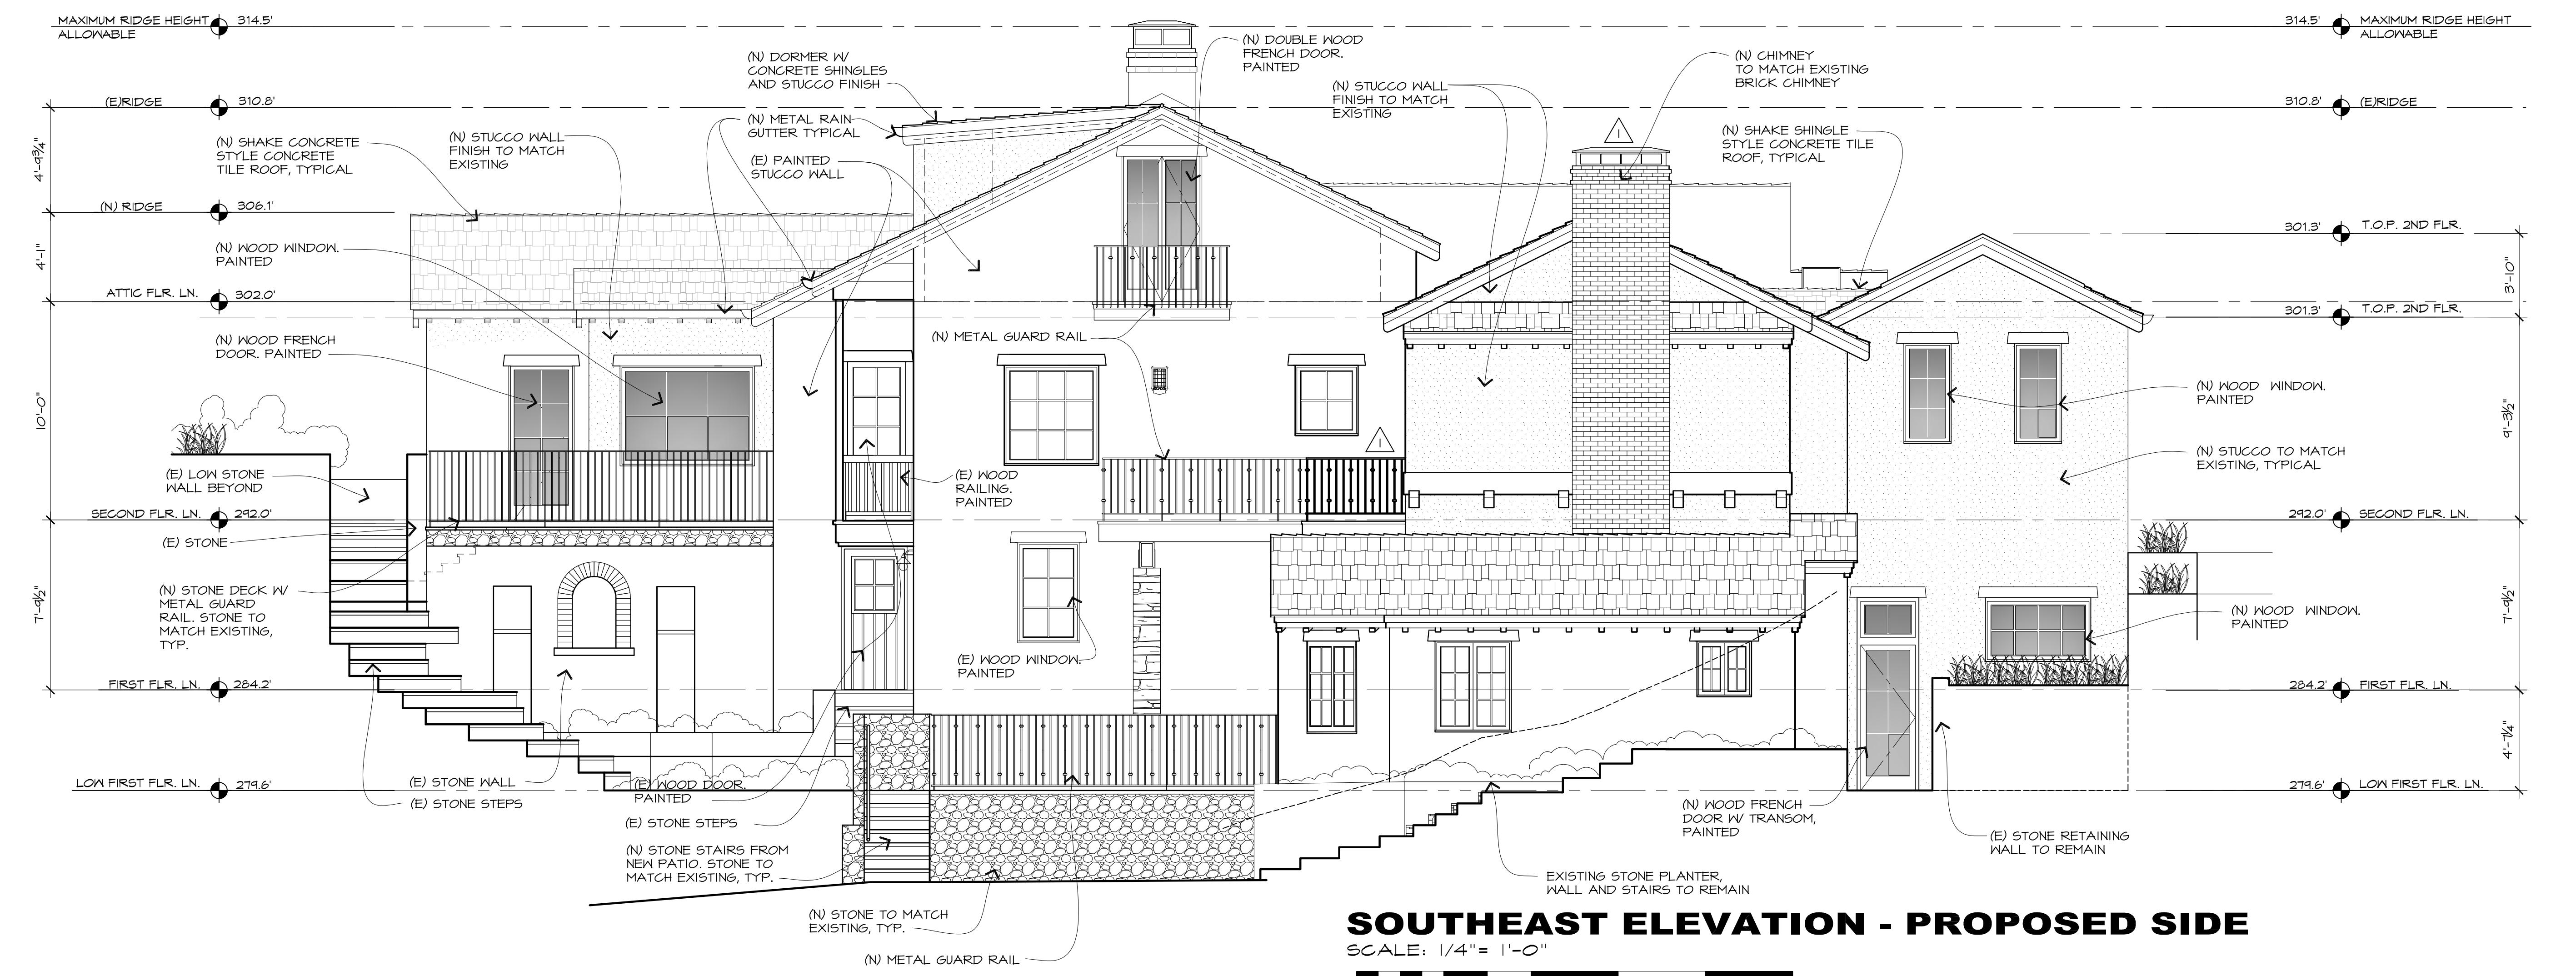

# **SOUTHEAST ELEVATION - PROPOSED SIDE**


SCALE: 1/4" = 1'-0"

CONSIDERANT

**ERIC MILLER ARCHITECTS, INC.**

**211 HOFFMAN AVENUE MONTEREY, CA 93940**  
PHONE (831) 372-0410 • FAX (831) 372-7840 • WEB: [www.ericmillerarchitects.com](http://www.ericmillerarchitects.com)

VISION	No.
VARIANCE 10/12/18	
ERIC MILLER ARCHITECTS, INC.	
JOB NAME:  Mountford Residence 51 Highlands Drive Carmel Highlands, CA A.P.N. 24-181-010-000	211 HOFFMAN AVENUE MONTEREY, CA 93940 PHONE (831) 372-0410 • FAX (831) 372-7840 • WEB: www.ericmillerarchitects.com
DATE: 10/12/18	
SCALE: 1/4"=1'-0"	
SPANNING: C/H	
SP. NUMBER: 15.08	
A-3.4	
SHEET	OF

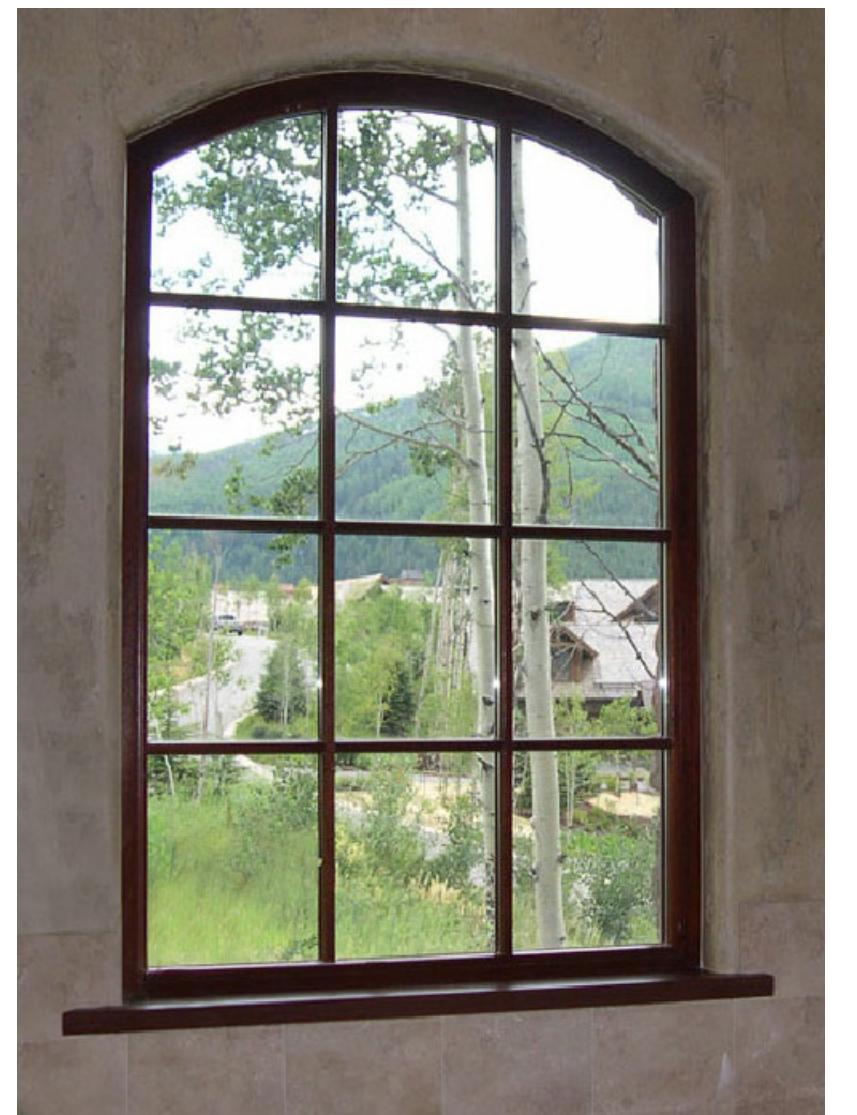

PAINTED TO MATCH EXISTING

# 4 WINDOWS



PATH LIGHT - 25W  
COPPER FINISH



SIDE WALL LIGHT - 25W  
COPPER FINISH

# LANDSCAPE LIGHTING



# CONCRETE PONDEROSA TILE

# **ROOF TILE**



# **COPPER GUTTER & DOWNSPOUT**



## STONE & STUCCO TO MATCH EXISTING

# **EXTERIOR COLORS**



**FOR REFERENCE ONLY**

GUEST HOUSE FLOOR AREA:

# **ATTIC PLAN - EXISTING**

SCALE: 1/8" = 1'-0"

FIRST FLOOR AREA:

# **FIRST FLOOR PLAN - EXISTING**

SCALE: 1/8" = 1'-0"

# **ATTIC FLOOR PLAN - PROPOSED**

SCALE: 1/8" = 1'-0"


This architectural floor plan illustrates the layout of a house across two levels. The upper level, labeled "GUEST HOUSE FLOOR AREA:", includes a Game Room, Bath #3, a central Kitchen area (Frig/Ice, Sink, Stove, WH), a Family Room, Bedroom #3, a Powder Room, and a Laundry room. A central Stairwell provides access to the lower level. The lower level, labeled "FIRST FLOOR AREA:", features a large Family Room, a Game Room, a Wine Cellar, a Mechanical room, and a large Walk-in Closet. The plan also shows various bathrooms (Bath #3, Bath #4), a Shower, and multiple Closets (#1, #2, #3). Arrows indicate directions (UP, DN) and specific fixtures like sinks (SINK), toilets (TOILET), and showers (SHOWER). A dashed line indicates an exterior wall or boundary.

## **FIRST FLOOR PLAN - PROPOSED**

SCALE: 1/8" = 1'-0"


DATE:	10/12/18		
SCALE:	1/8" = 1'-0"		
DRAWN:	CJH		
JOB NUMBER:	15.08		
<b>1ST FLOOR COMPARISON</b> JOB NAME: <b>Mountford Residence</b> 151 Highlands Drive Carmel Highlands, CA <b>A.P.N. 241-181-010-000</b>			
ARCHITECT	<b>ERIC MILLER ARCHITECTS, INC.</b>  211 HOFFMAN AVENUE MONTEREY, CA 93940 PHONE (831) 372-0410 • FAX (831) 372-7840 • WEB: www.ericmillerarchitects.com		
CONSULTANT:			
REVISION NO VARIANCE REV. 10/12/18	No. 		
<b>T-1</b> SHEET OF			

PUBLICATION IS EXPRESSLY LIMITED TO SUCH USE. REPRODUCTION OR PUBLICATION BY ANY MEANS, IN WHOLE OR IN PART, IS STRICTLY PROHIBITED - TITLE TO THESE DRAWINGS AND SPECIFICATIONS REMAINS WITH THE ARCHITECT WITHOUT PREJUDICE. VISUAL CONTACT WITH THESE DRAWINGS & SPECIFICATIONS SHALL CONSTITUTE PRIMA FACIE EVIDENCE OF ACCEPTANCE OF THESE RESTRICTIONS.

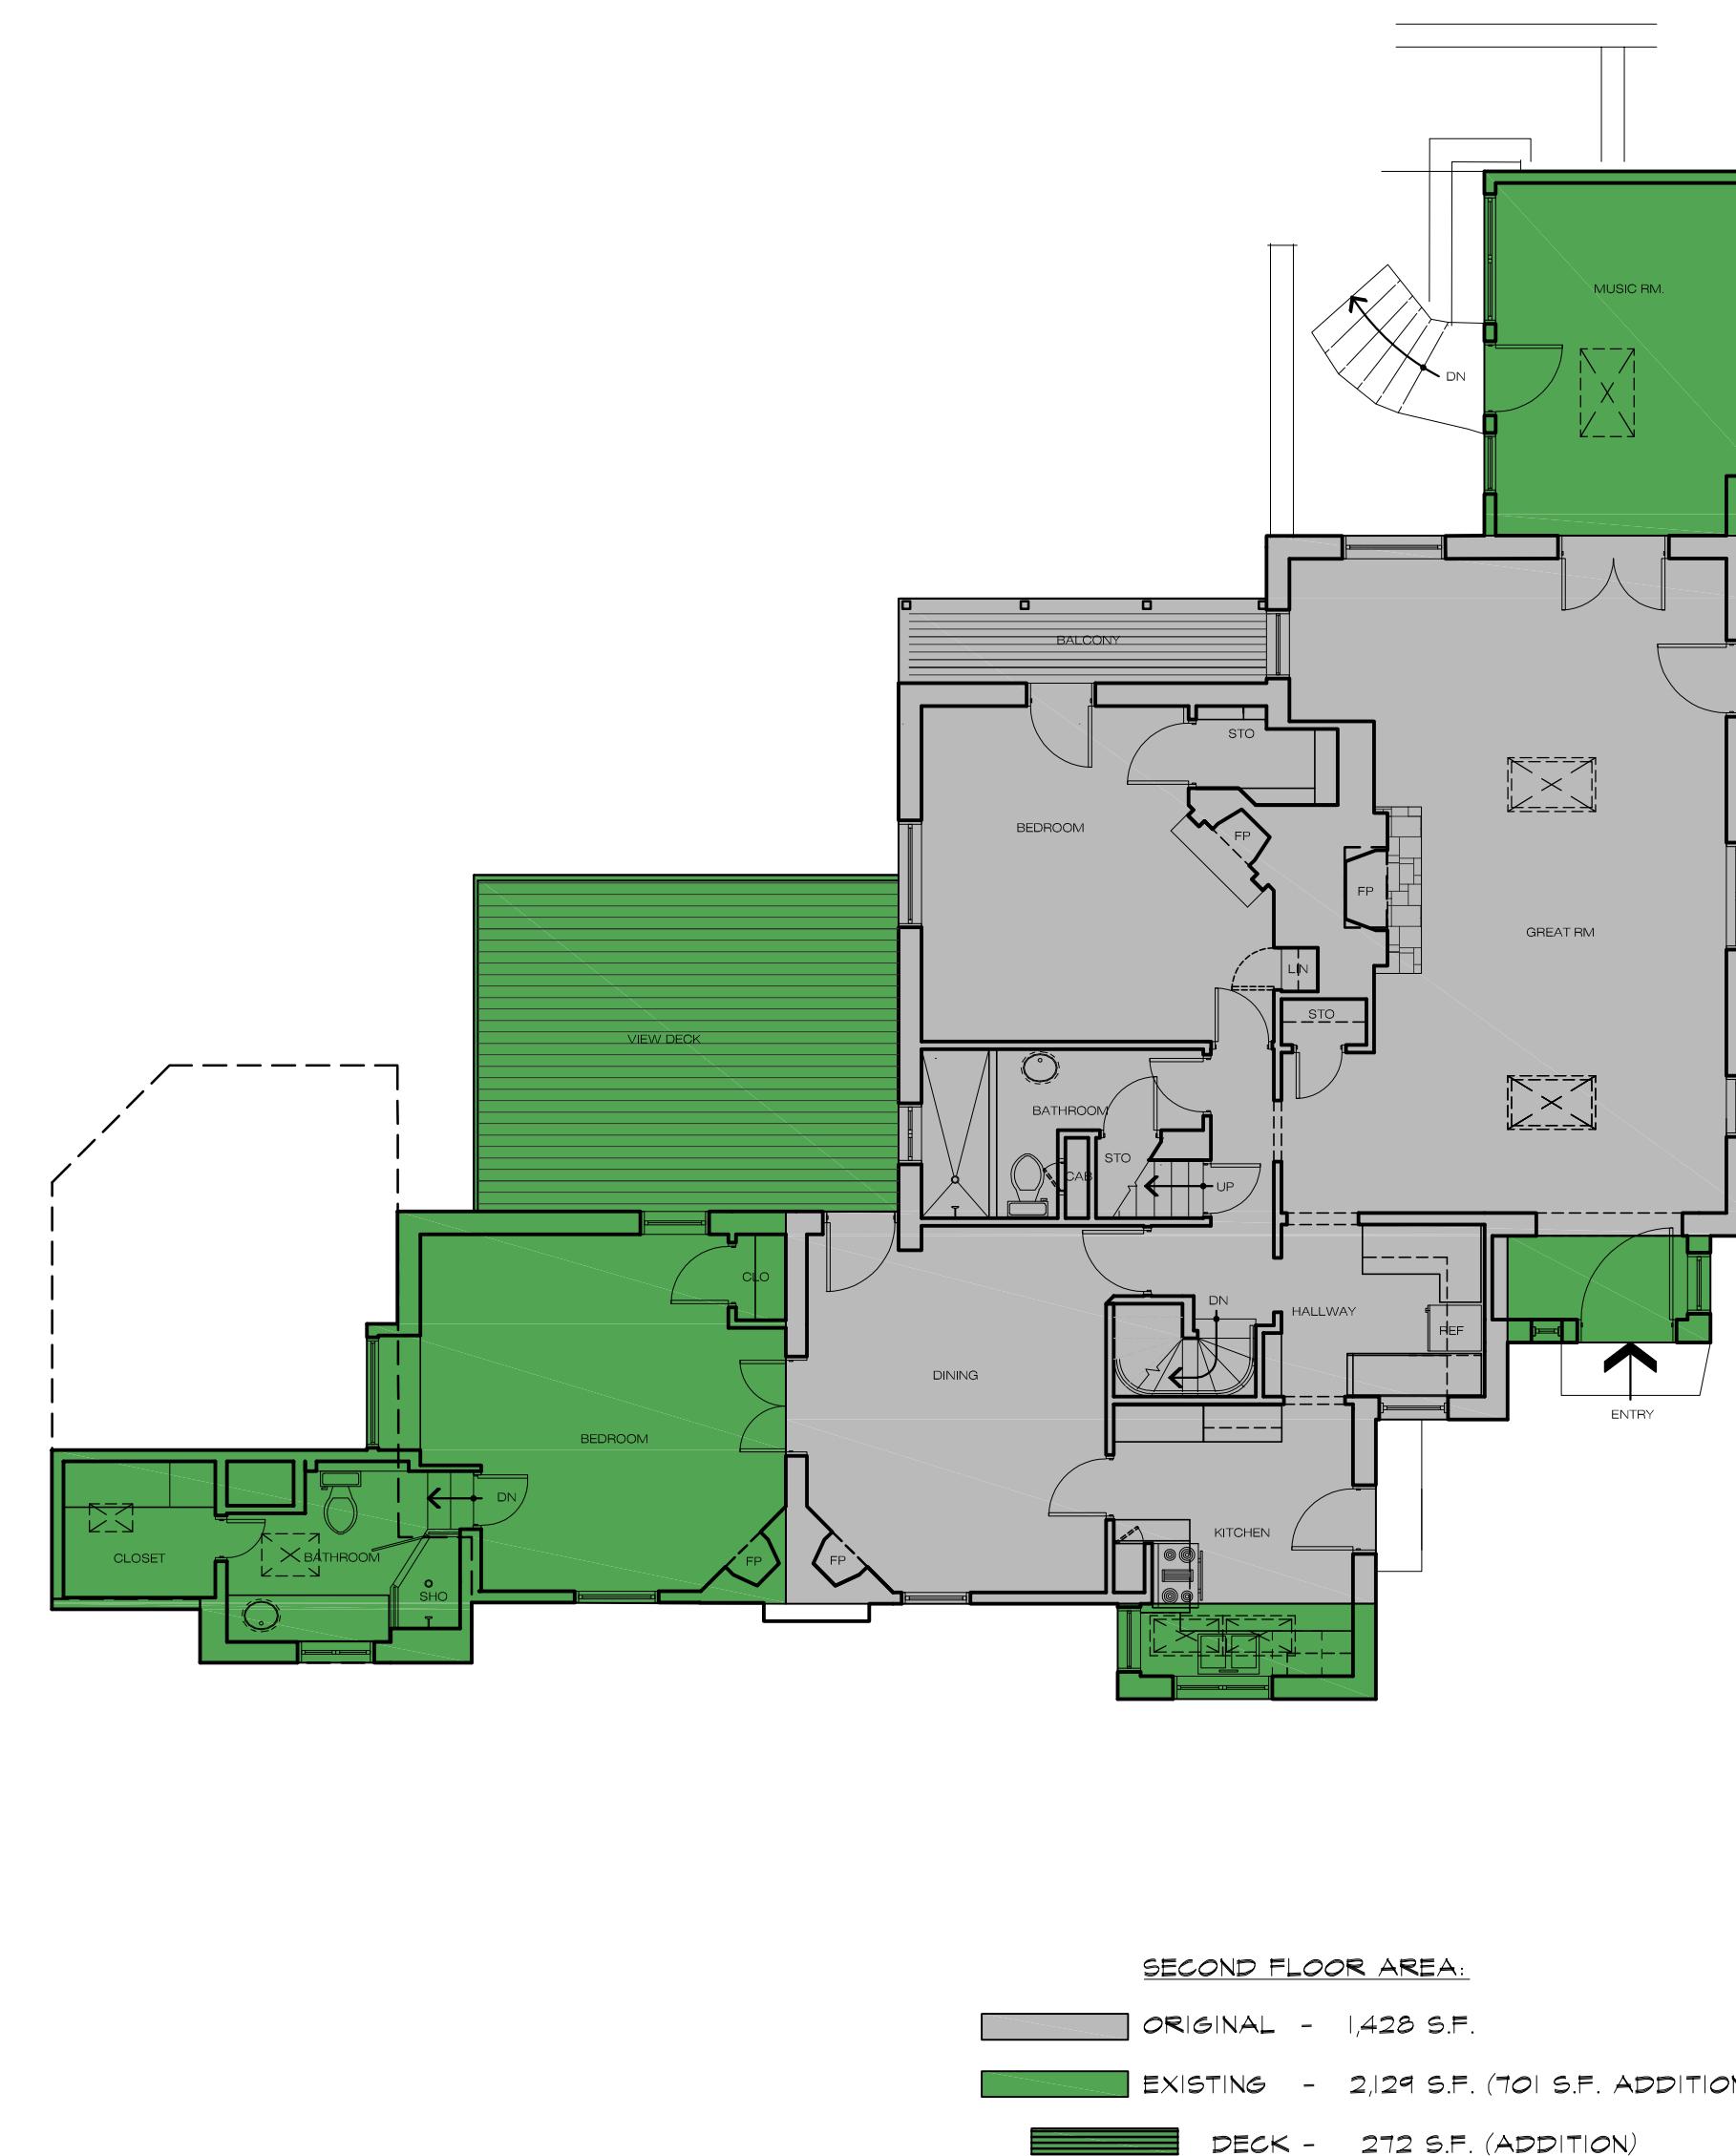

# **SECOND FLOOR PLAN - EXISTING**

SCALE: 1/8" = 1'-0"

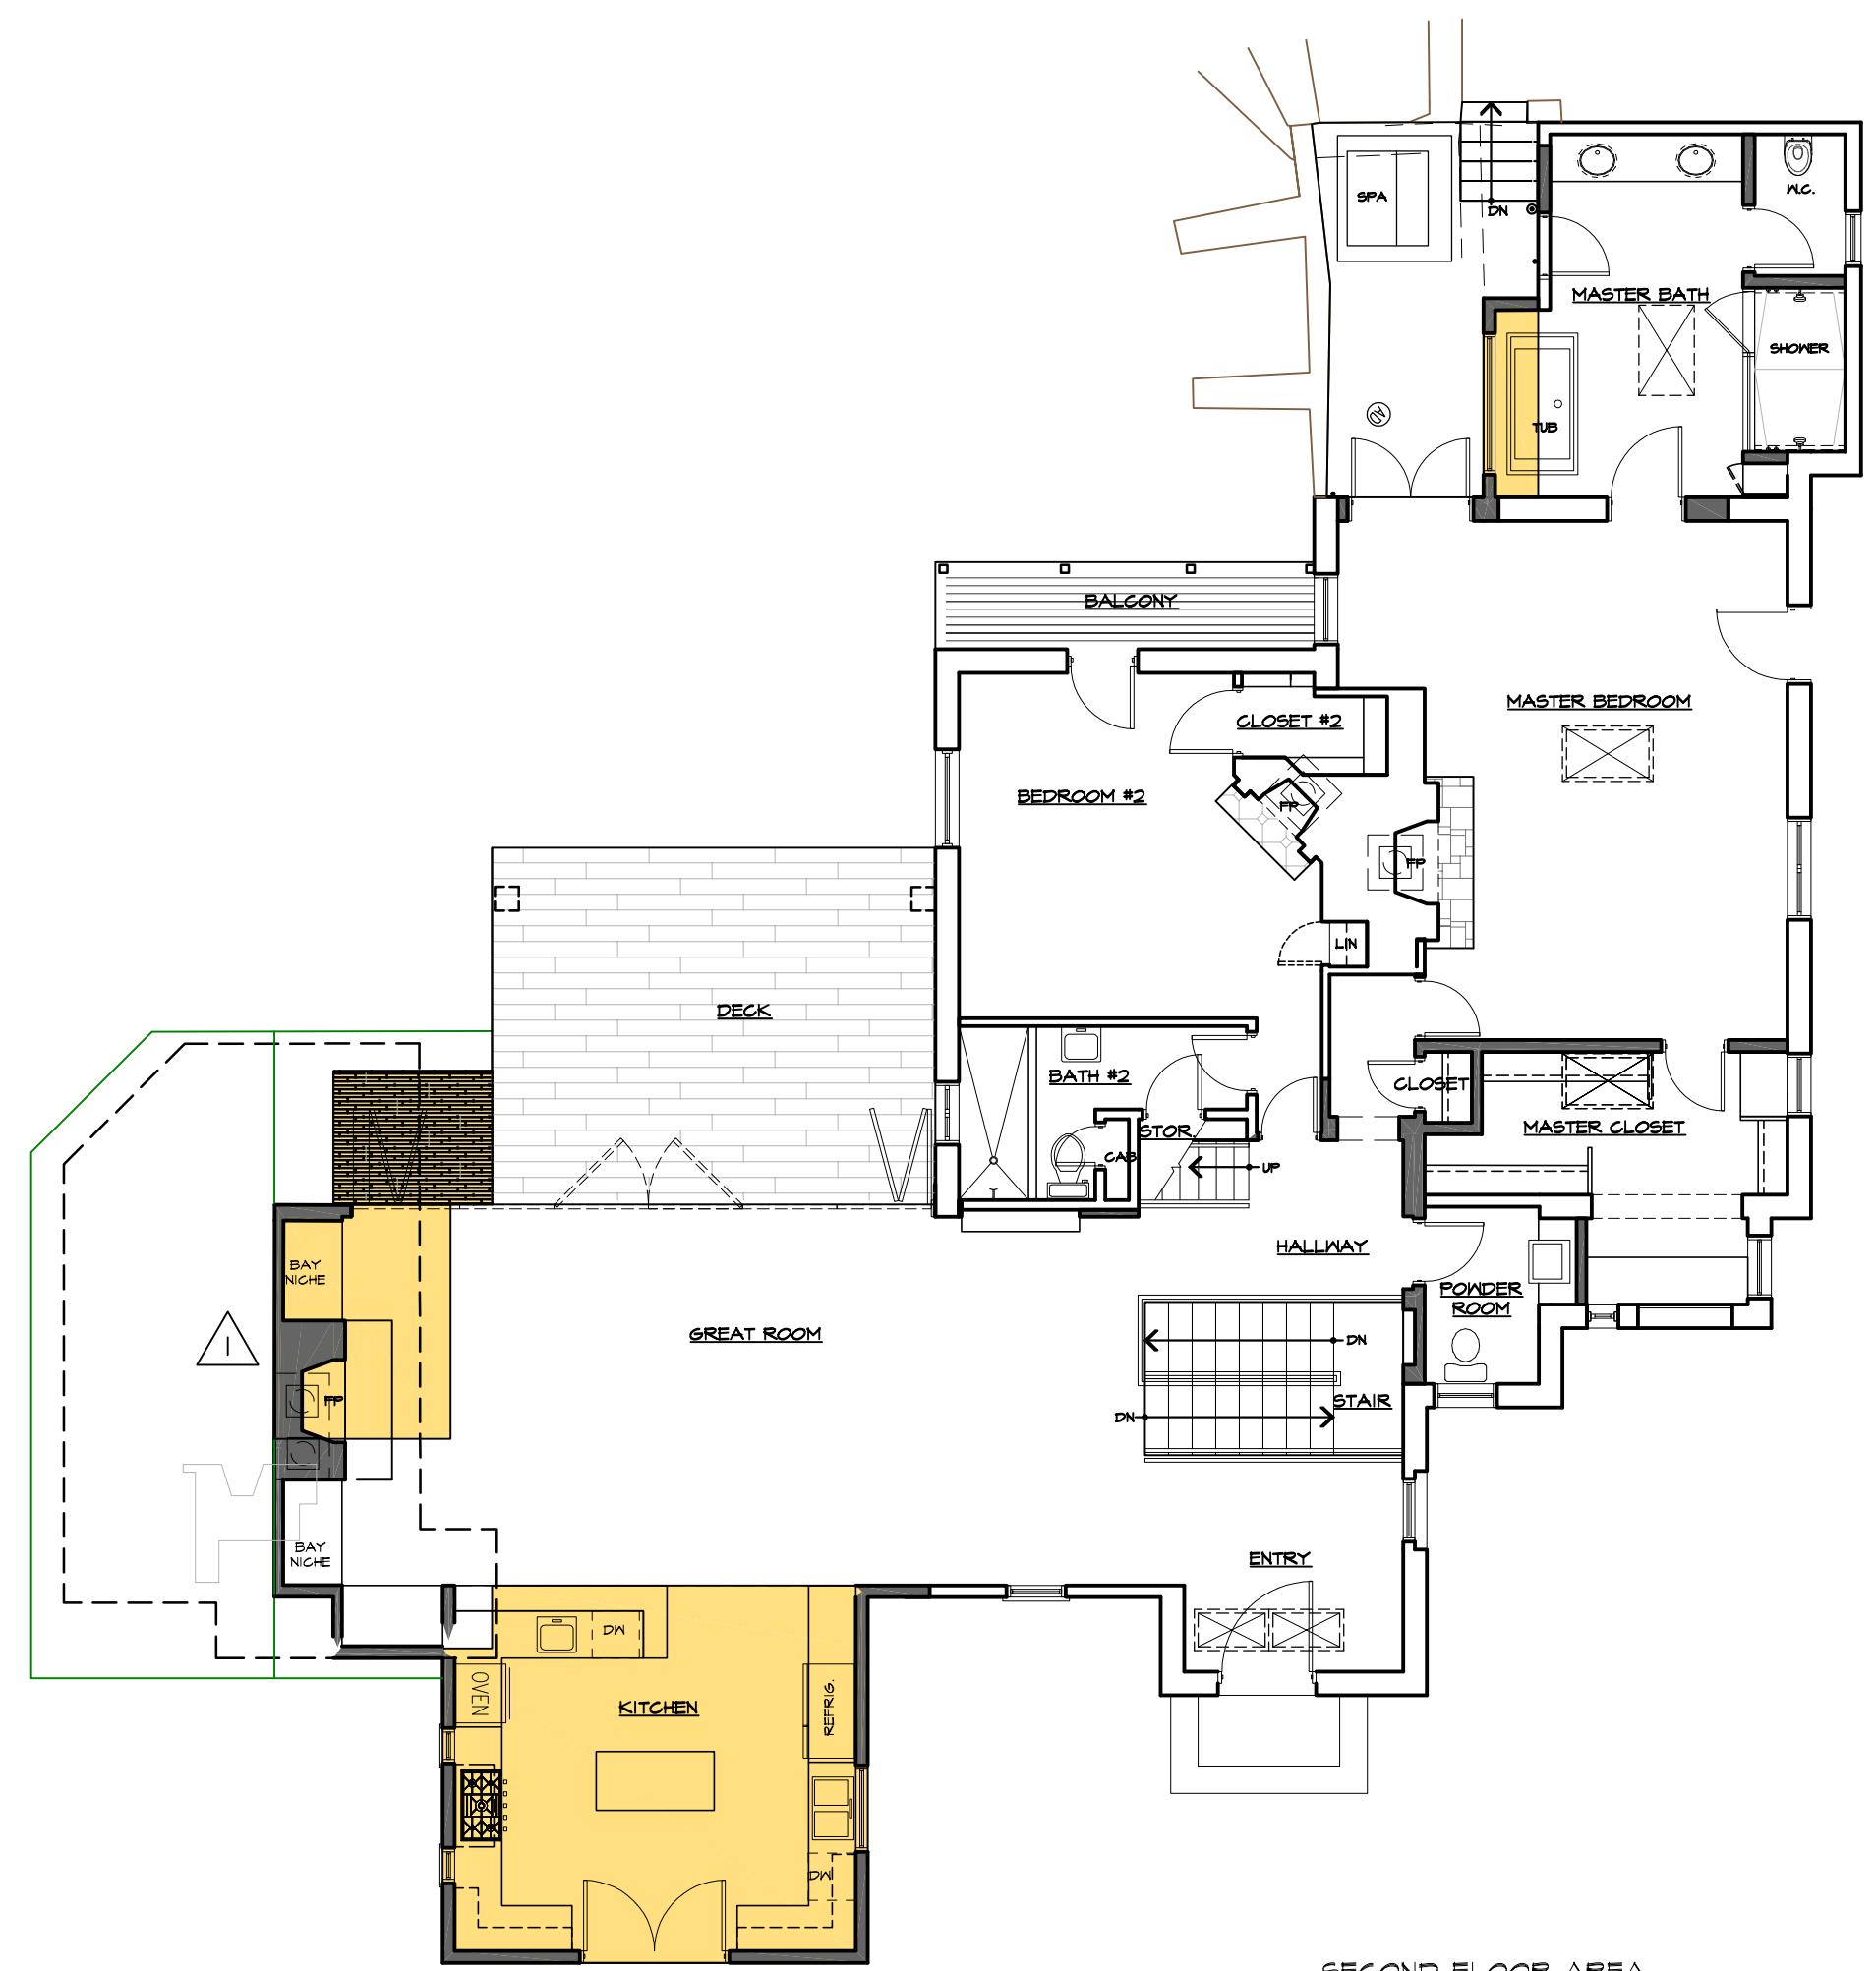


## **SECOND FLOOR PLAN - PROPOSED**

SCALE: 1/8" = 1'-0"


REVISION		No.
NO VARIANCE REV. 10/12/18		
CONSULTANT:		
<b>ERIC MILLER ARCHITECTS, INC.</b> 		     
ARCHITECT		
<b>2ND FLOOR COMPARISON</b>		
JOB NAME: <i>Mountford Residence</i>	DATE: 10/12/18	MONTEREY, CA 93940
SCALE: 1/8" = 1'-0"	PHONE (831) 372-0410 • FAX (831) 372-7840	WEB: <a href="http://www.ericmillerarchitects.com">www.ericmillerarchitects.com</a>
DRAWN: CJH		
JOB NUMBER: 15.08		
<b>T-2</b>		
SHEET		OF

PUBLICATION IS EXPRESSLY LIMITED TO SUCH USE. REPRODUCTION OR PUBLICATION BY ANY MEANS, IN WHOLE OR IN PART, IS STRICTLY PROHIBITED - TITLE TO THESE DRAWINGS AND SPECIFICATIONS REMAINS WITH THE ARCHITECT WITHOUT PREJUDICE. VISUAL CONTACT WITH THESE DRAWINGS & SPECIFICATIONS SHALL CONSTITUTE PRIMA FACIE EVIDENCE OF ACCEPTANCE OF THESE RESTRICTIONS.

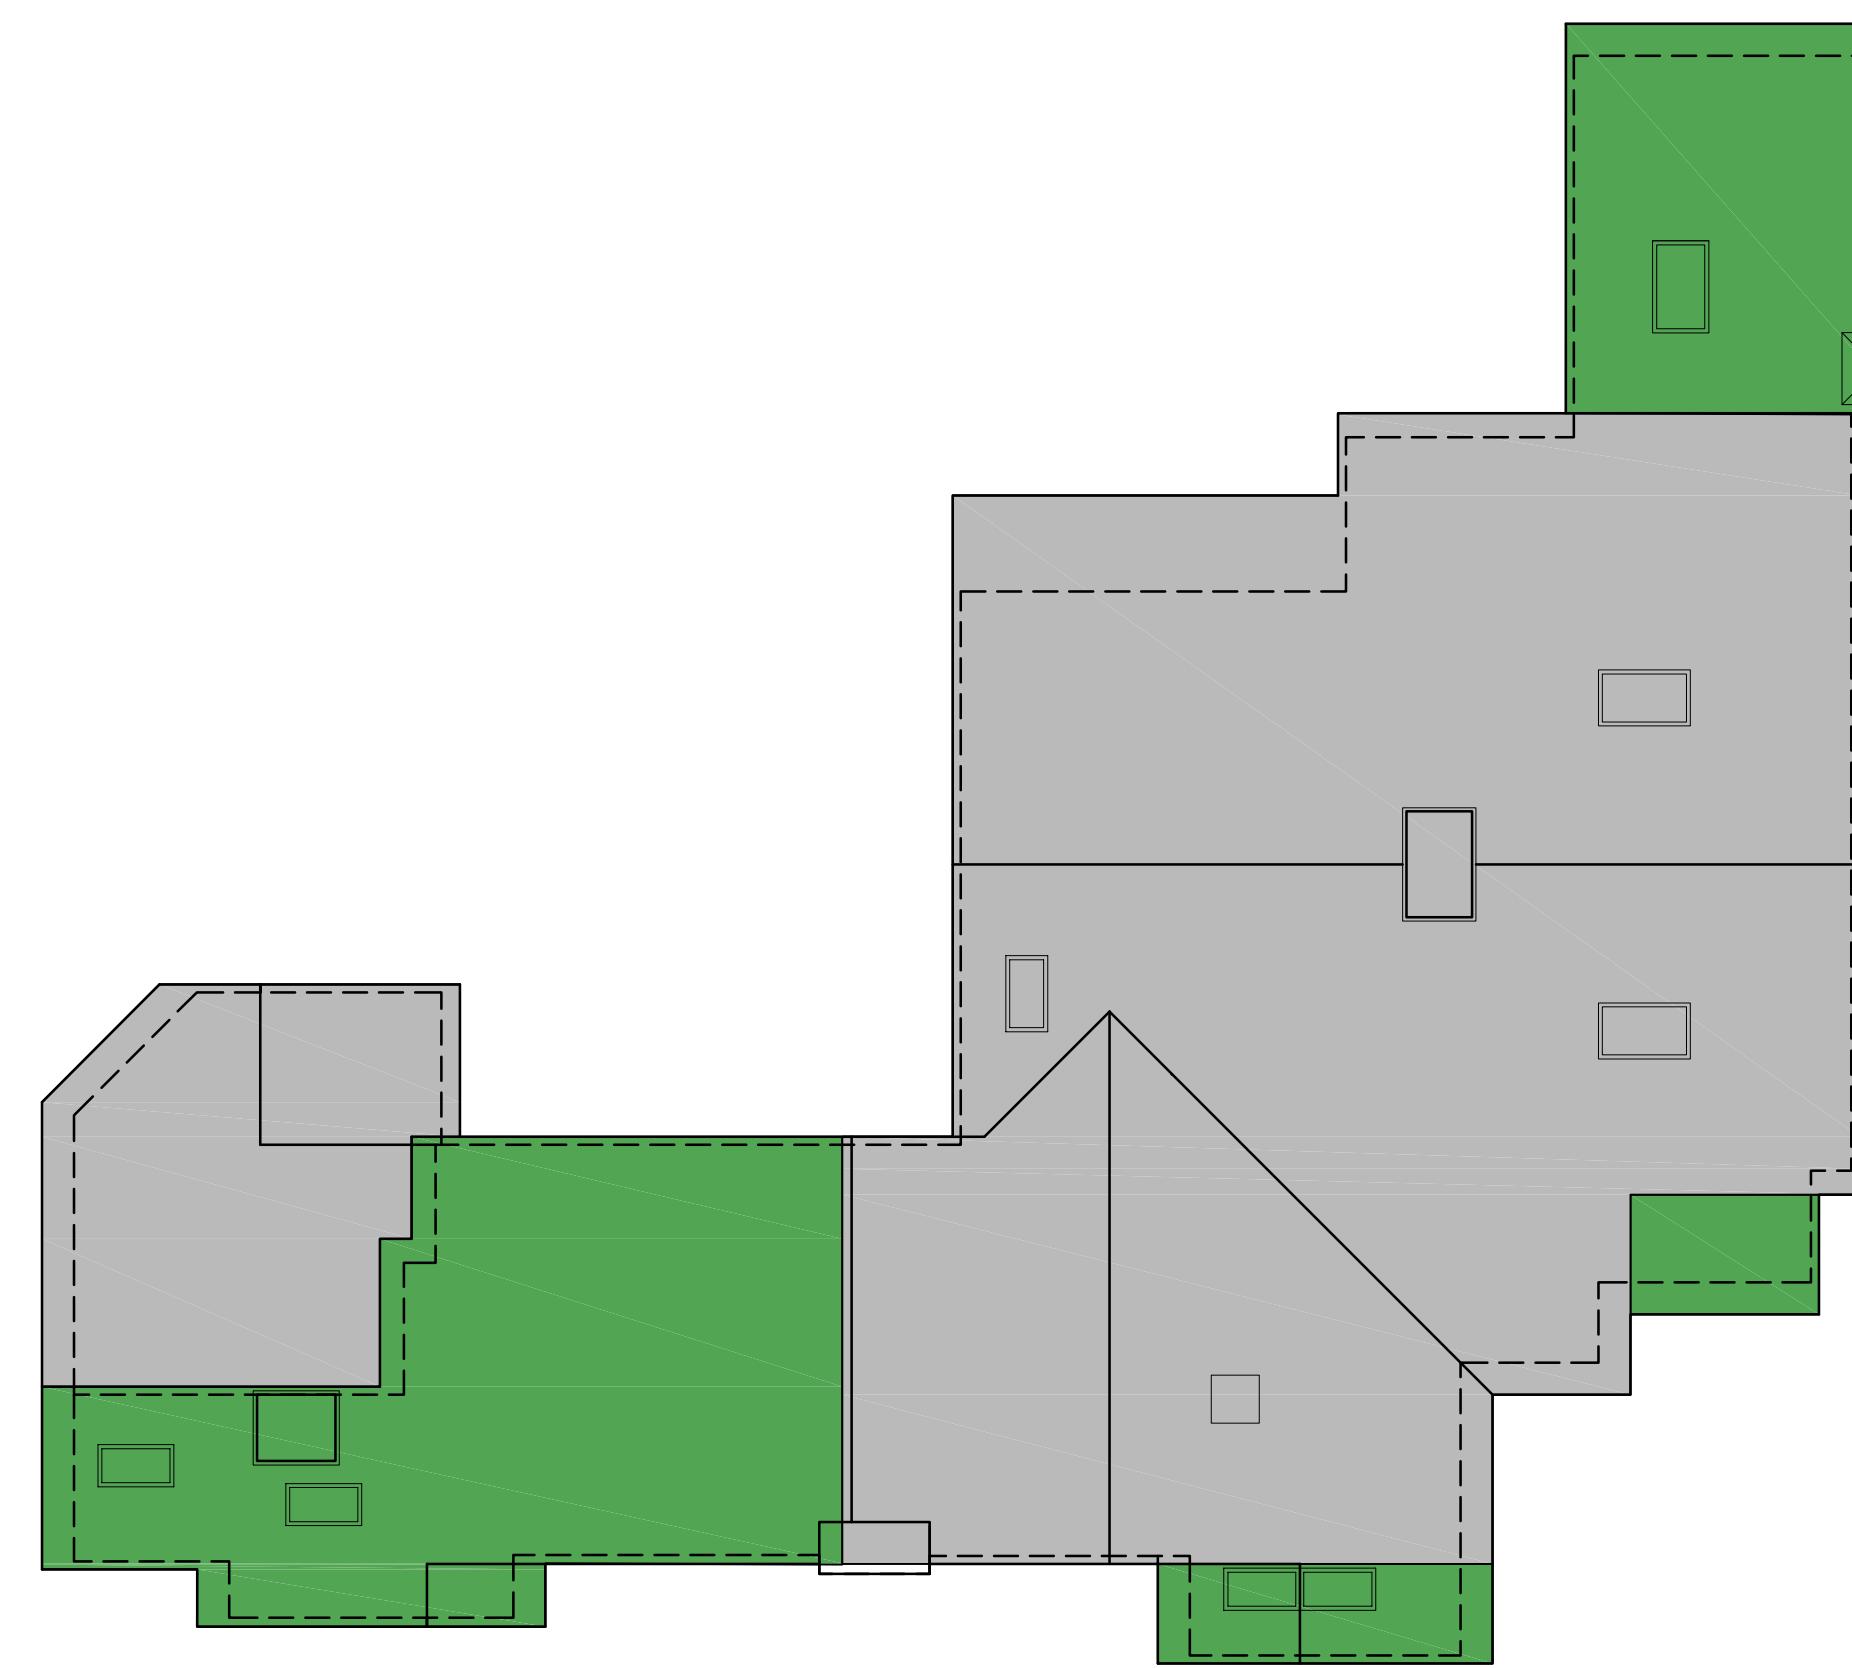

# **ROOF PLAN - EXISTING**


SCALE: 1/8" = 1'-0"

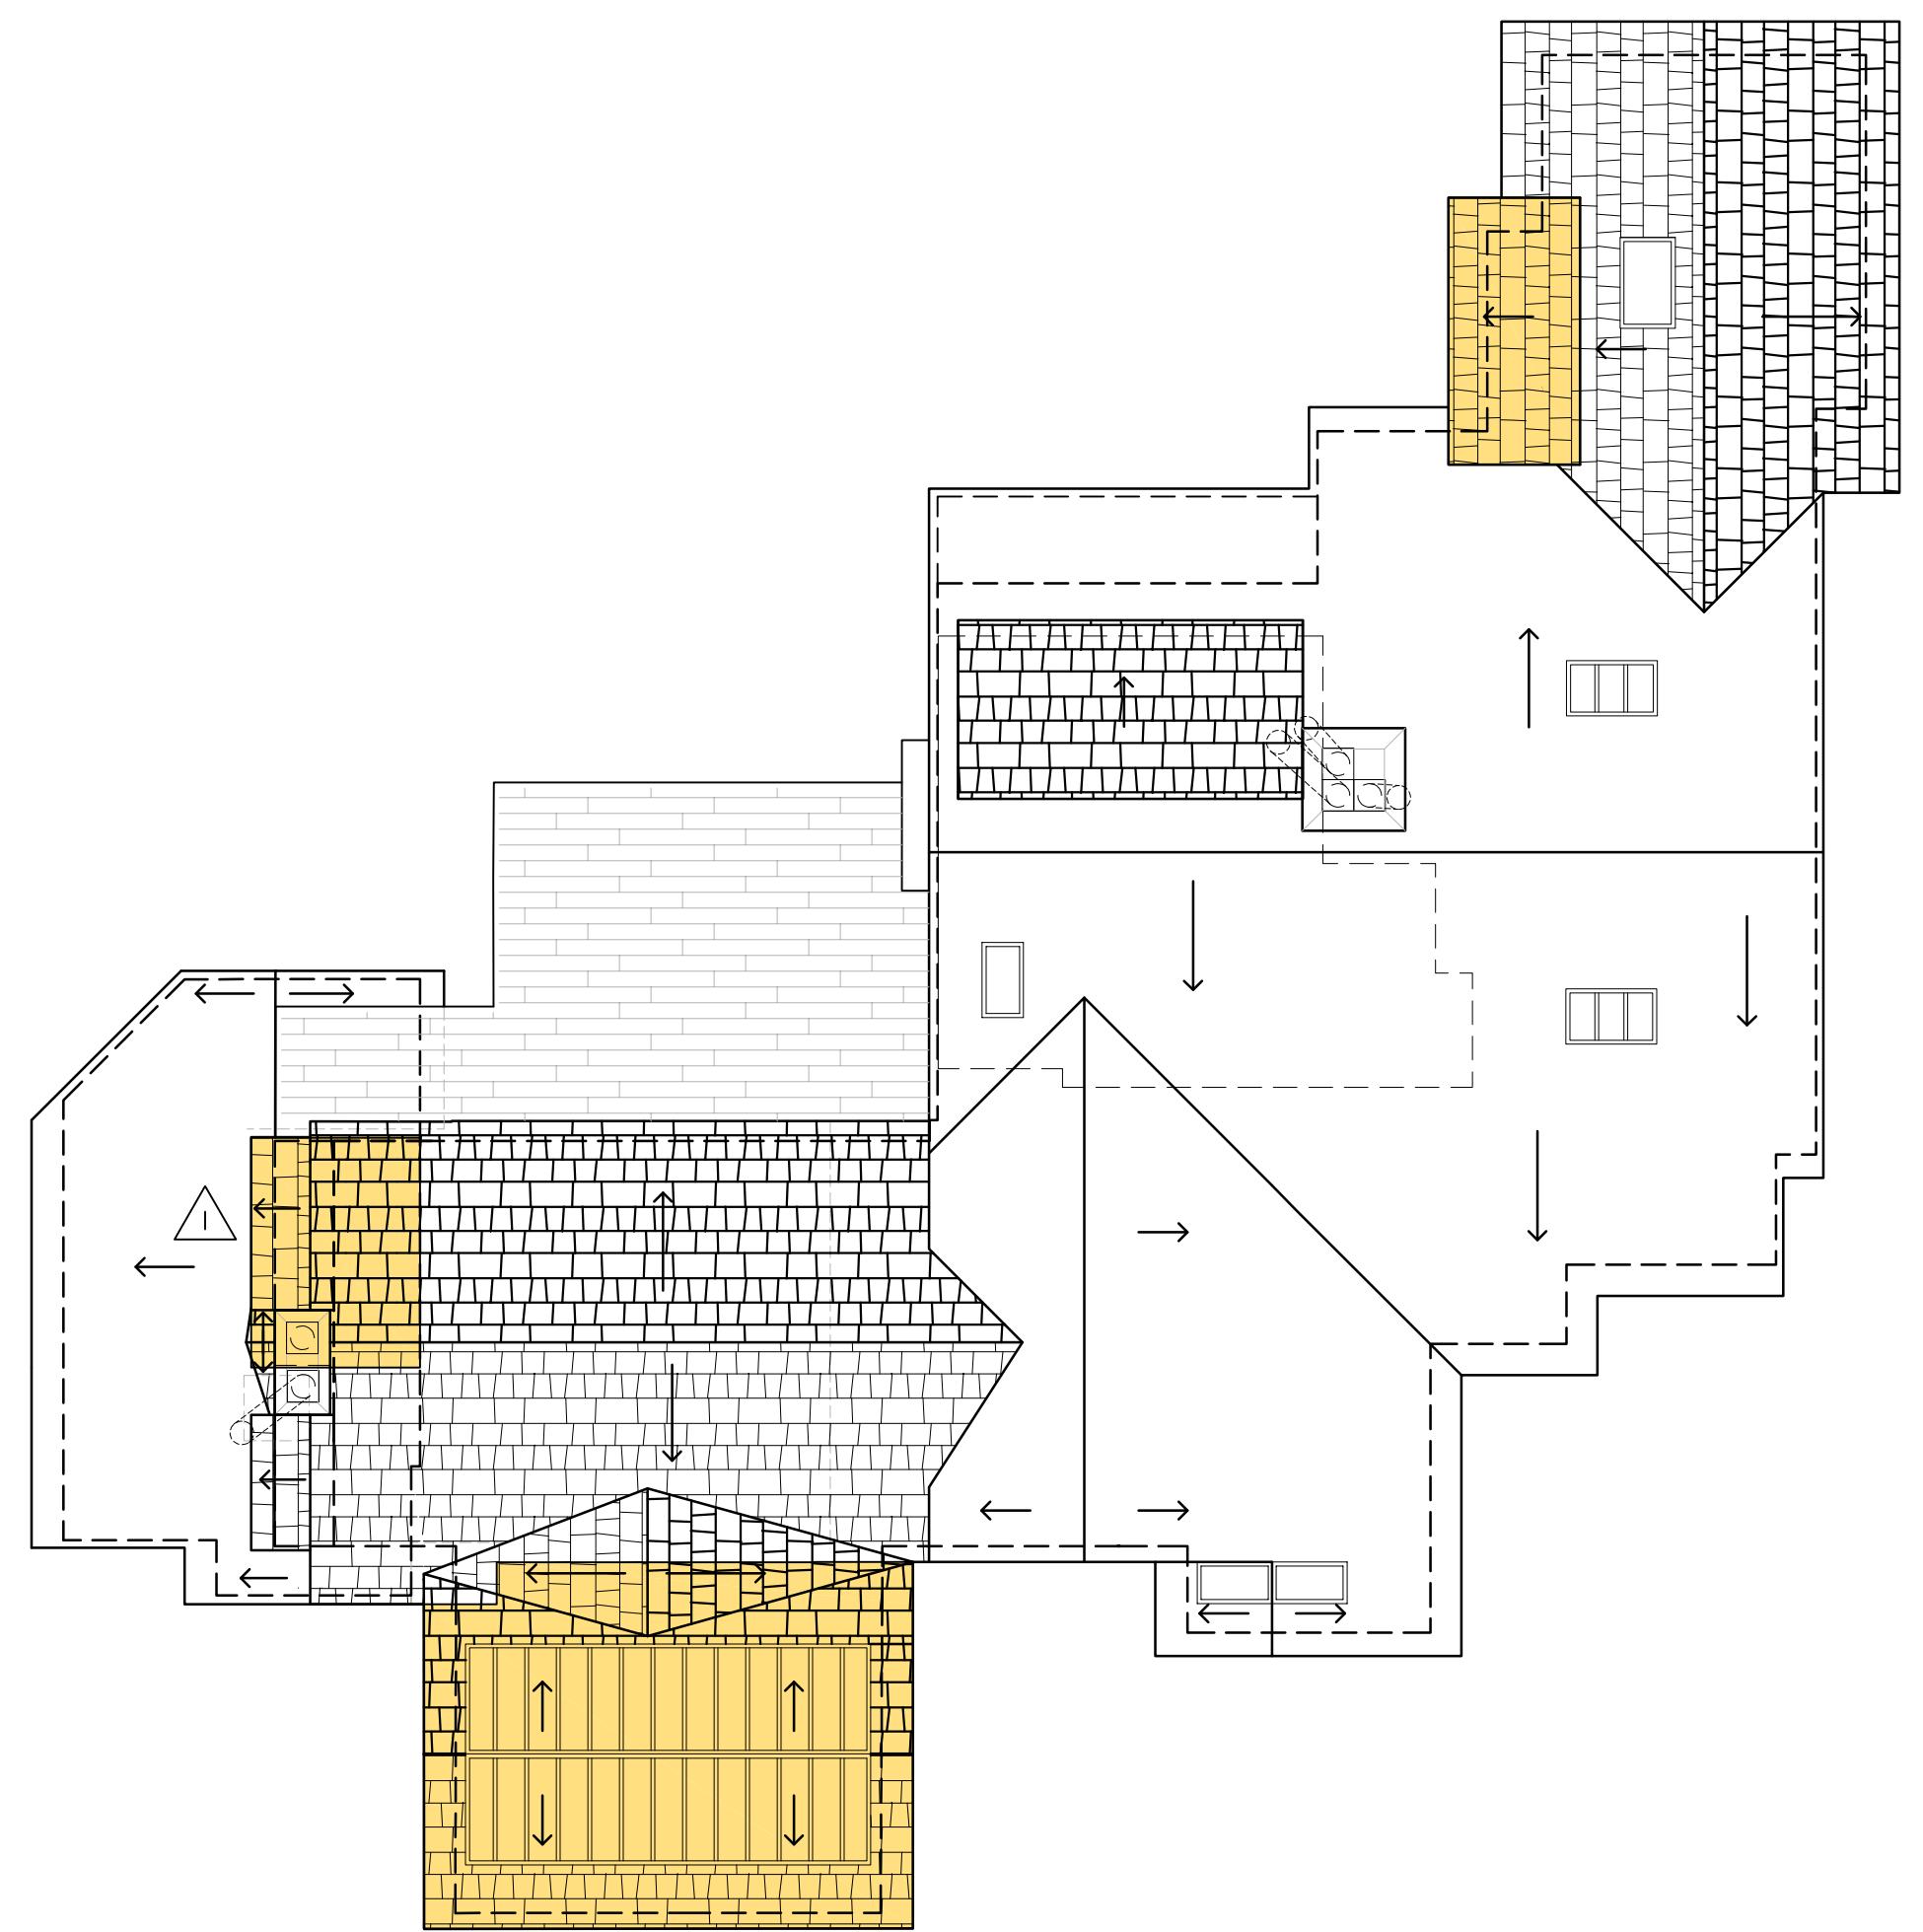

# **ROOF PLAN - PROPOSED**


SCALE: 1/8" = 1'-0"

JOB NAME: <b>Mountford Residence</b>		DATE: <b>10/5/18</b>
SCALE: <b>1/8" = 1'-0"</b>		DRAWN: <b>CJH</b>
JOB NUMBER: <b>15.08</b>		
<b>ROOF PLAN COMPARISON</b>		
<b>ERIC MILLER ARCHITECTS, INC.</b>  <hr/> <b>211 HOFFMAN AVENUE</b> <b>MONTEREY, CA 93940</b> <b>PHONE (831) 372-0410 • FAX (831) 372-7840 • WEB: www.ericmillerarchitects.com</b>		
<b>T-3</b> SHEET <b>OF</b>		

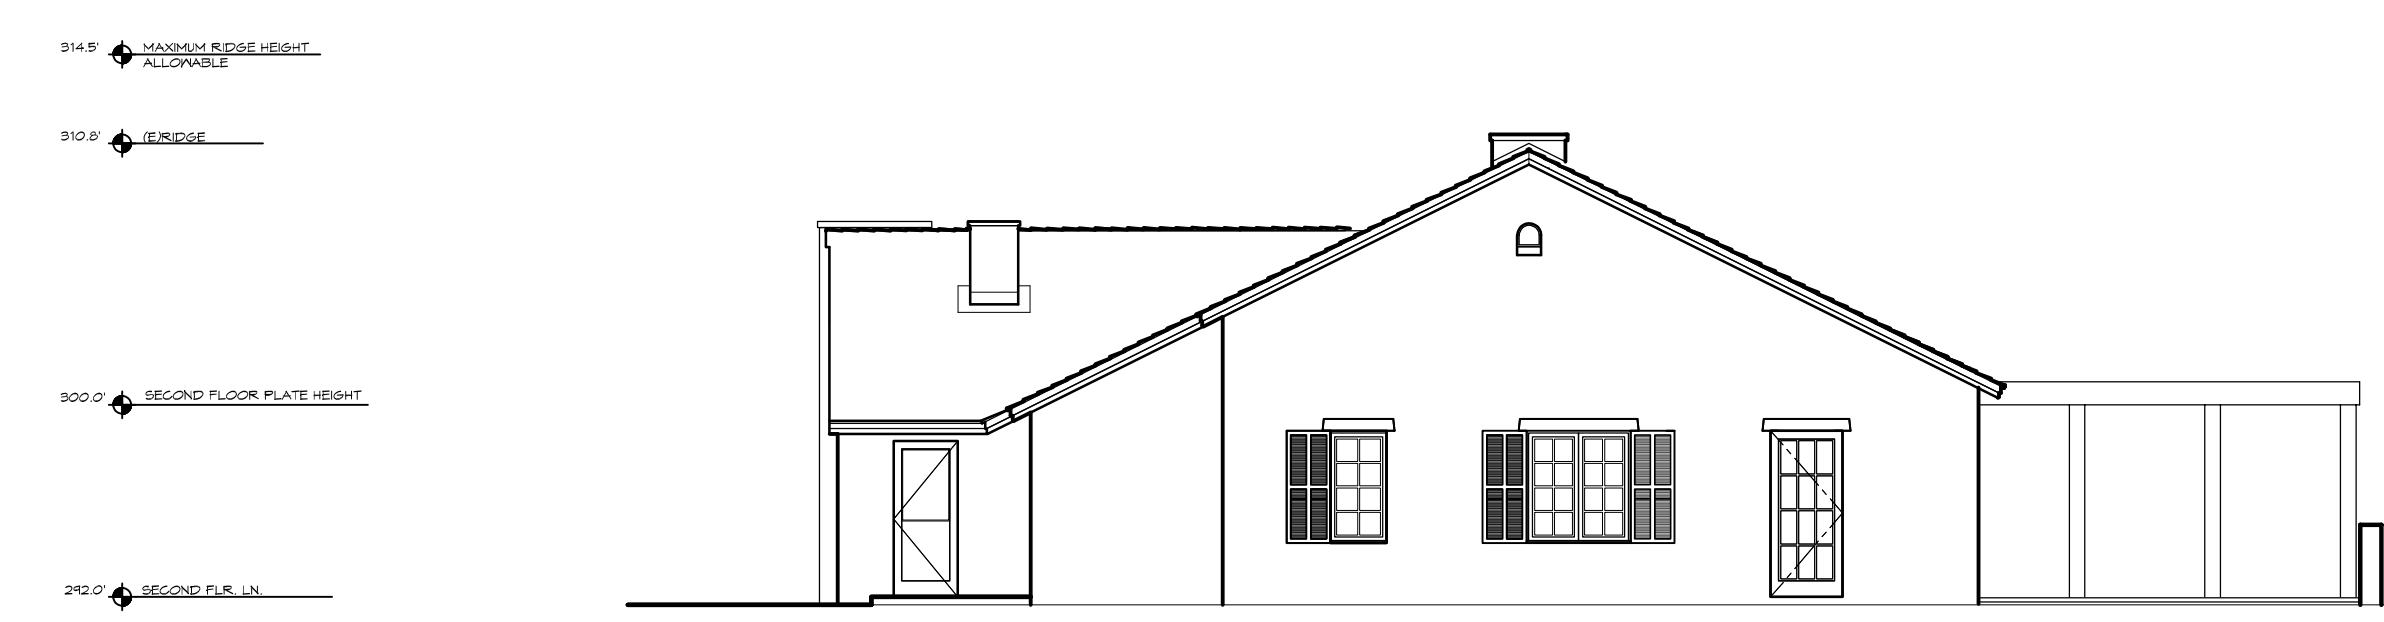


**NORTHWEST ELEVATION - ORIGINAL**

SCALE: 1/8" =

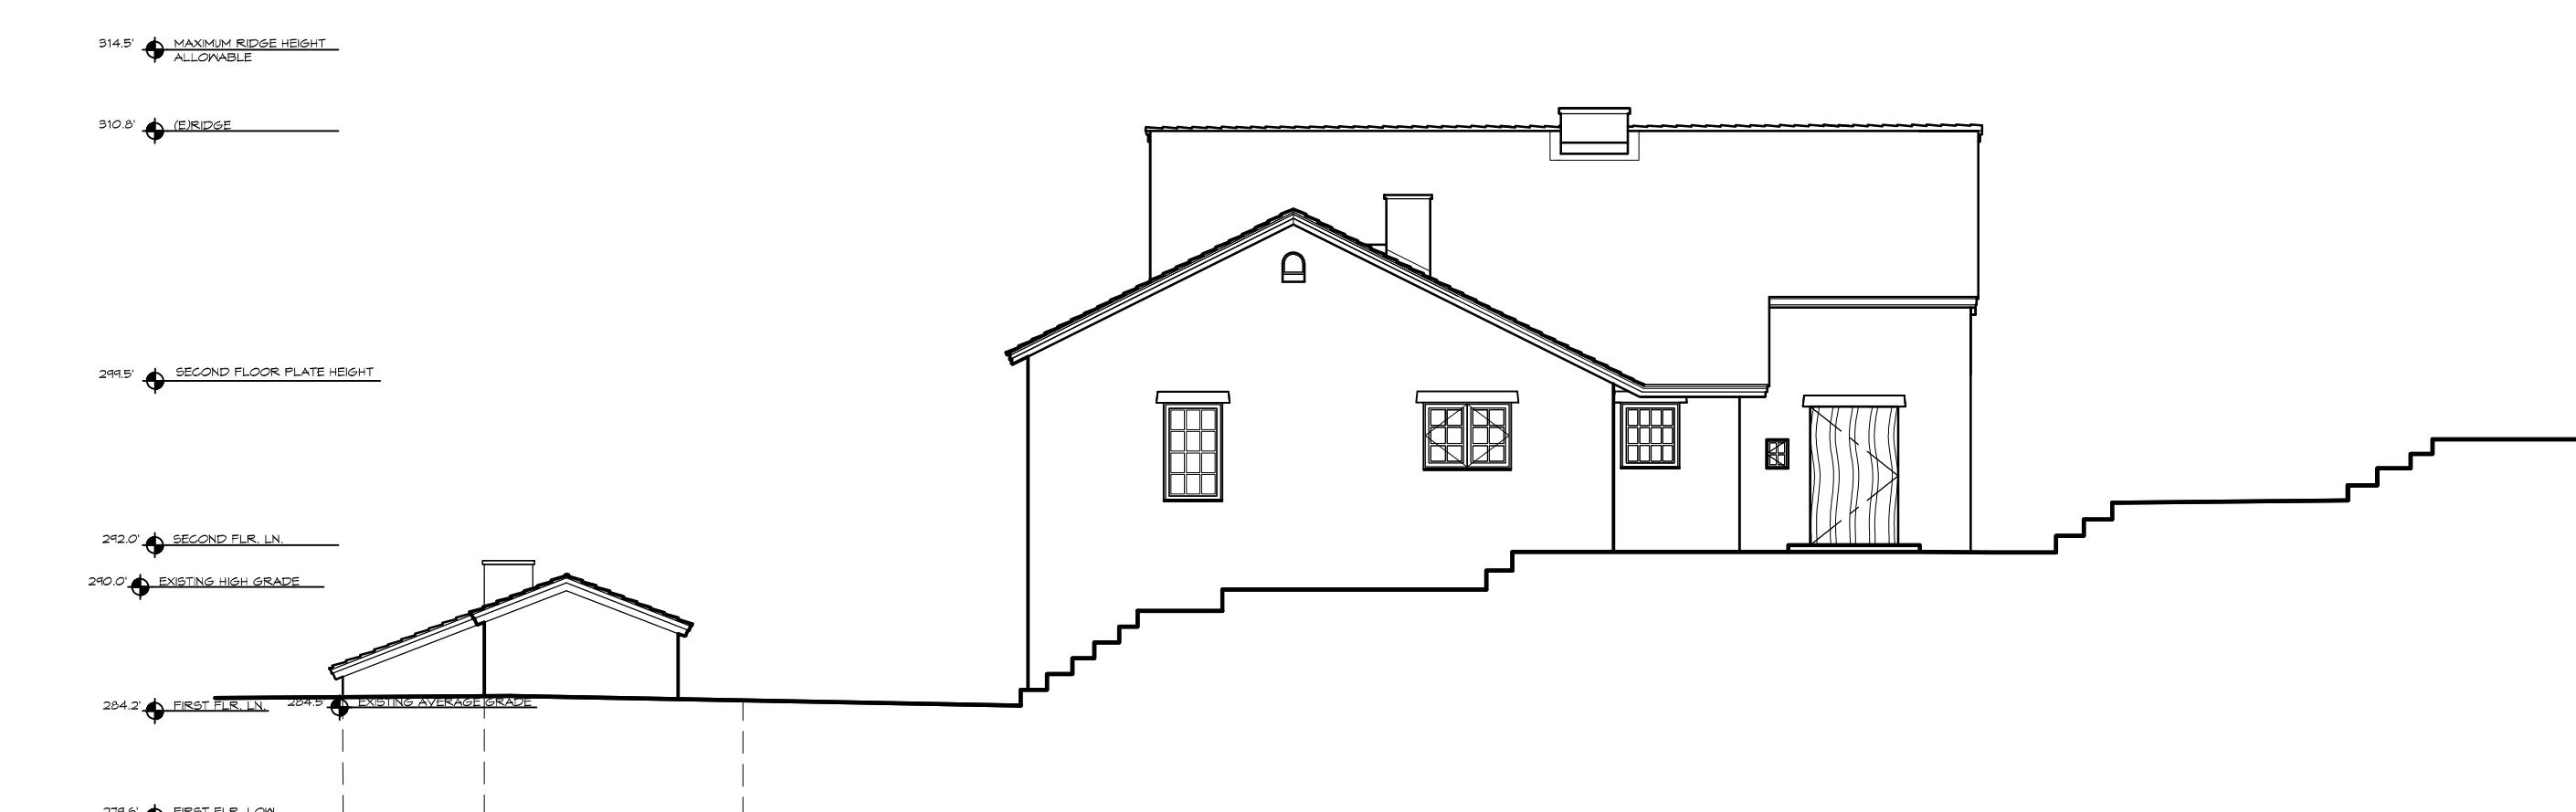

## **NORTHEAST ELEVATION - ORIGINAL**

SCALE: 1/8" = 1'-0"

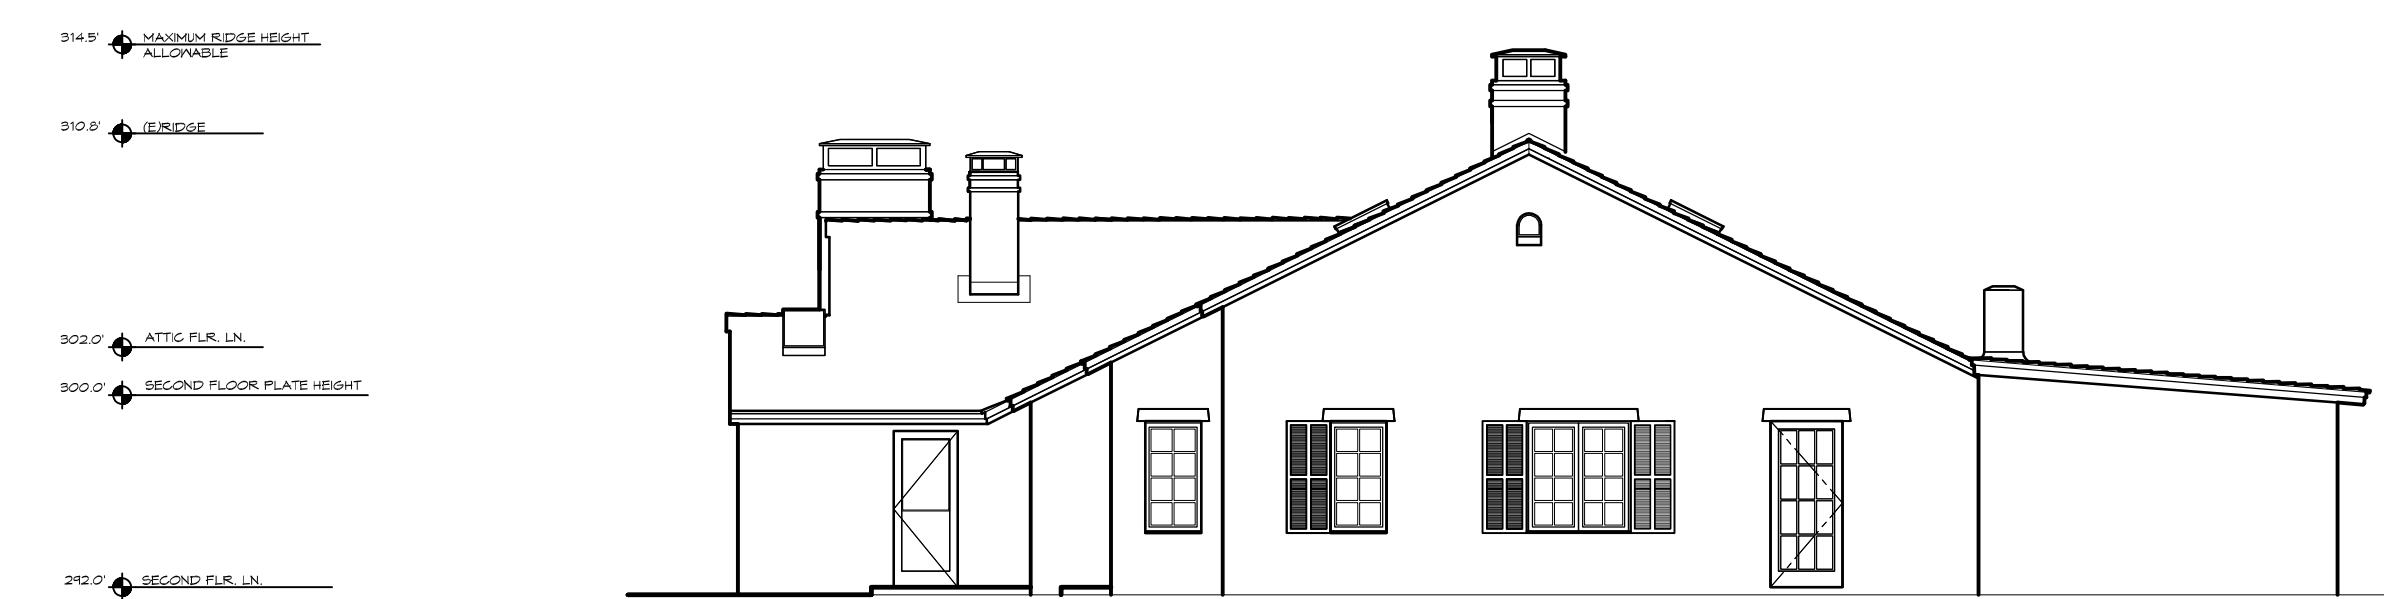

## **NORTHWEST ELEVATION - EXISTING**

SCALE: 1/8" =




## **NORTHEAST ELEVATION - EXISTING**

SCALE: 1/8" = 1'-0"



**NORTHWEST ELEVATION - PROPOSAL**

SCALE: 1/8" =

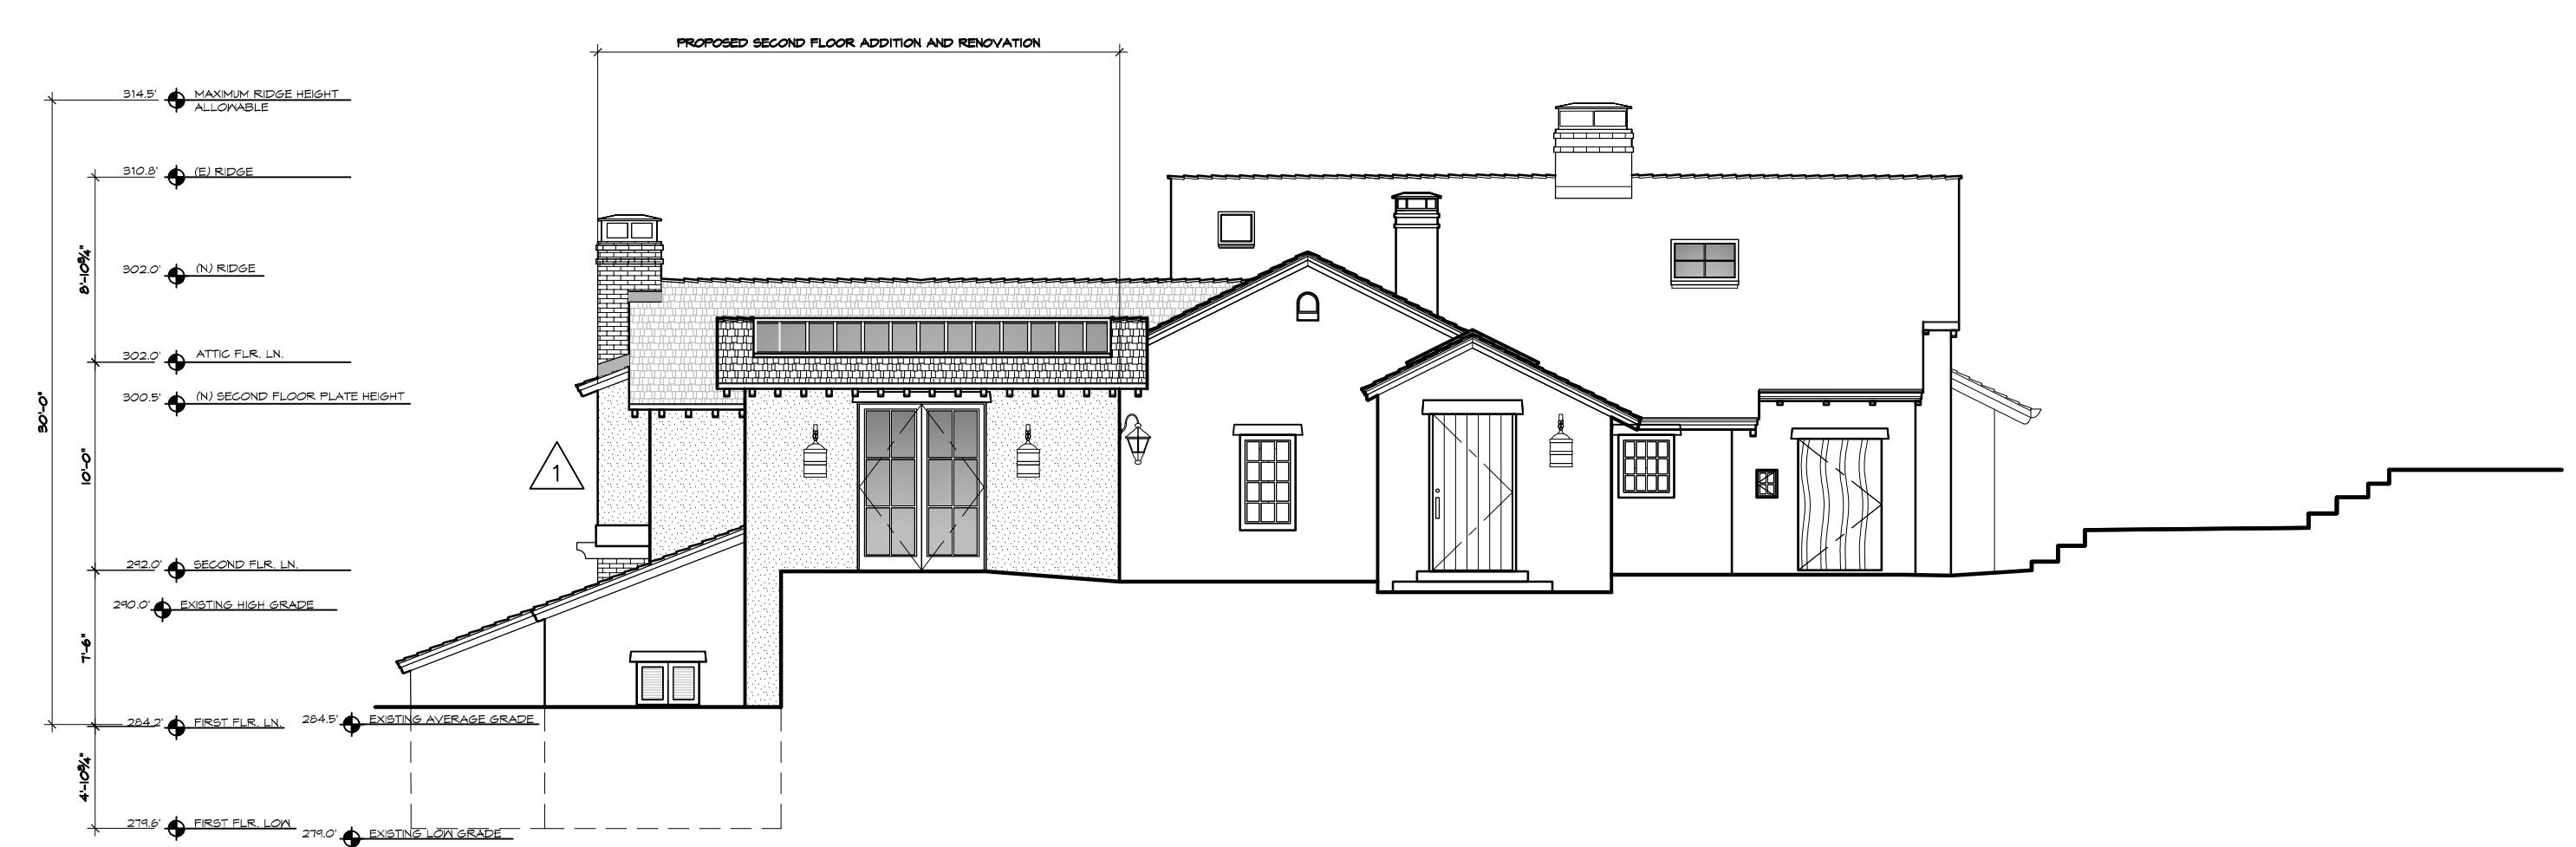


## **NORTHEAST ELEVATION - PROPOSED**

SCALE: 1/8" = 1'-0"

ELEVATION COMPARISON		JOB NAME: Mountford Residence 151 Highlands Drive Carmel Highlands, CA
		DATE: 10/12/18
		SCALE: 1/8" = 1'-0"
		DRAWN: CJH
		JOB NUMBER: 15.08
		<b>ERIC MILLER ARCHITECTS, INC.</b>
		211 HOFFMAN AVENUE MONTEREY, CA 93940 PHONE (831) 372-0410 • FAX (831) 372-7840 • WEB: www.ericmillerarchitects.com
		CONSULTANT:
		ARCHITECT
		REVISION NO VARIANCE REV. 10/12/18
		REVISION No. 1
		T-4
		SHEET OF

THE USE OF THESE DRAWINGS AND SPECIFICATIONS IS SOLELY RESTRICTED TO THE ORIGINAL SITE FOR WHICH THEY WERE PREPARED. PUBLICATION IS EXPRESSLY LIMITED TO SUCH USE. REPRODUCTION OR PUBLICATION BY ANY MEANS, IN WHOLE OR IN PART, IS STRICTLY PROHIBITED - TITLE TO THESE DRAWINGS AND SPECIFICATIONS REMAINS WITH THE ARCHITECT WITHOUT PREJUDICE. VISUAL CONTACT WITH THESE DRAWINGS & SPECIFICATIONS SHALL CONSTITUTE PRIMA FASCIE EVIDENCE OF ACCEPTANCE OF THESE RESTRICTIONS.

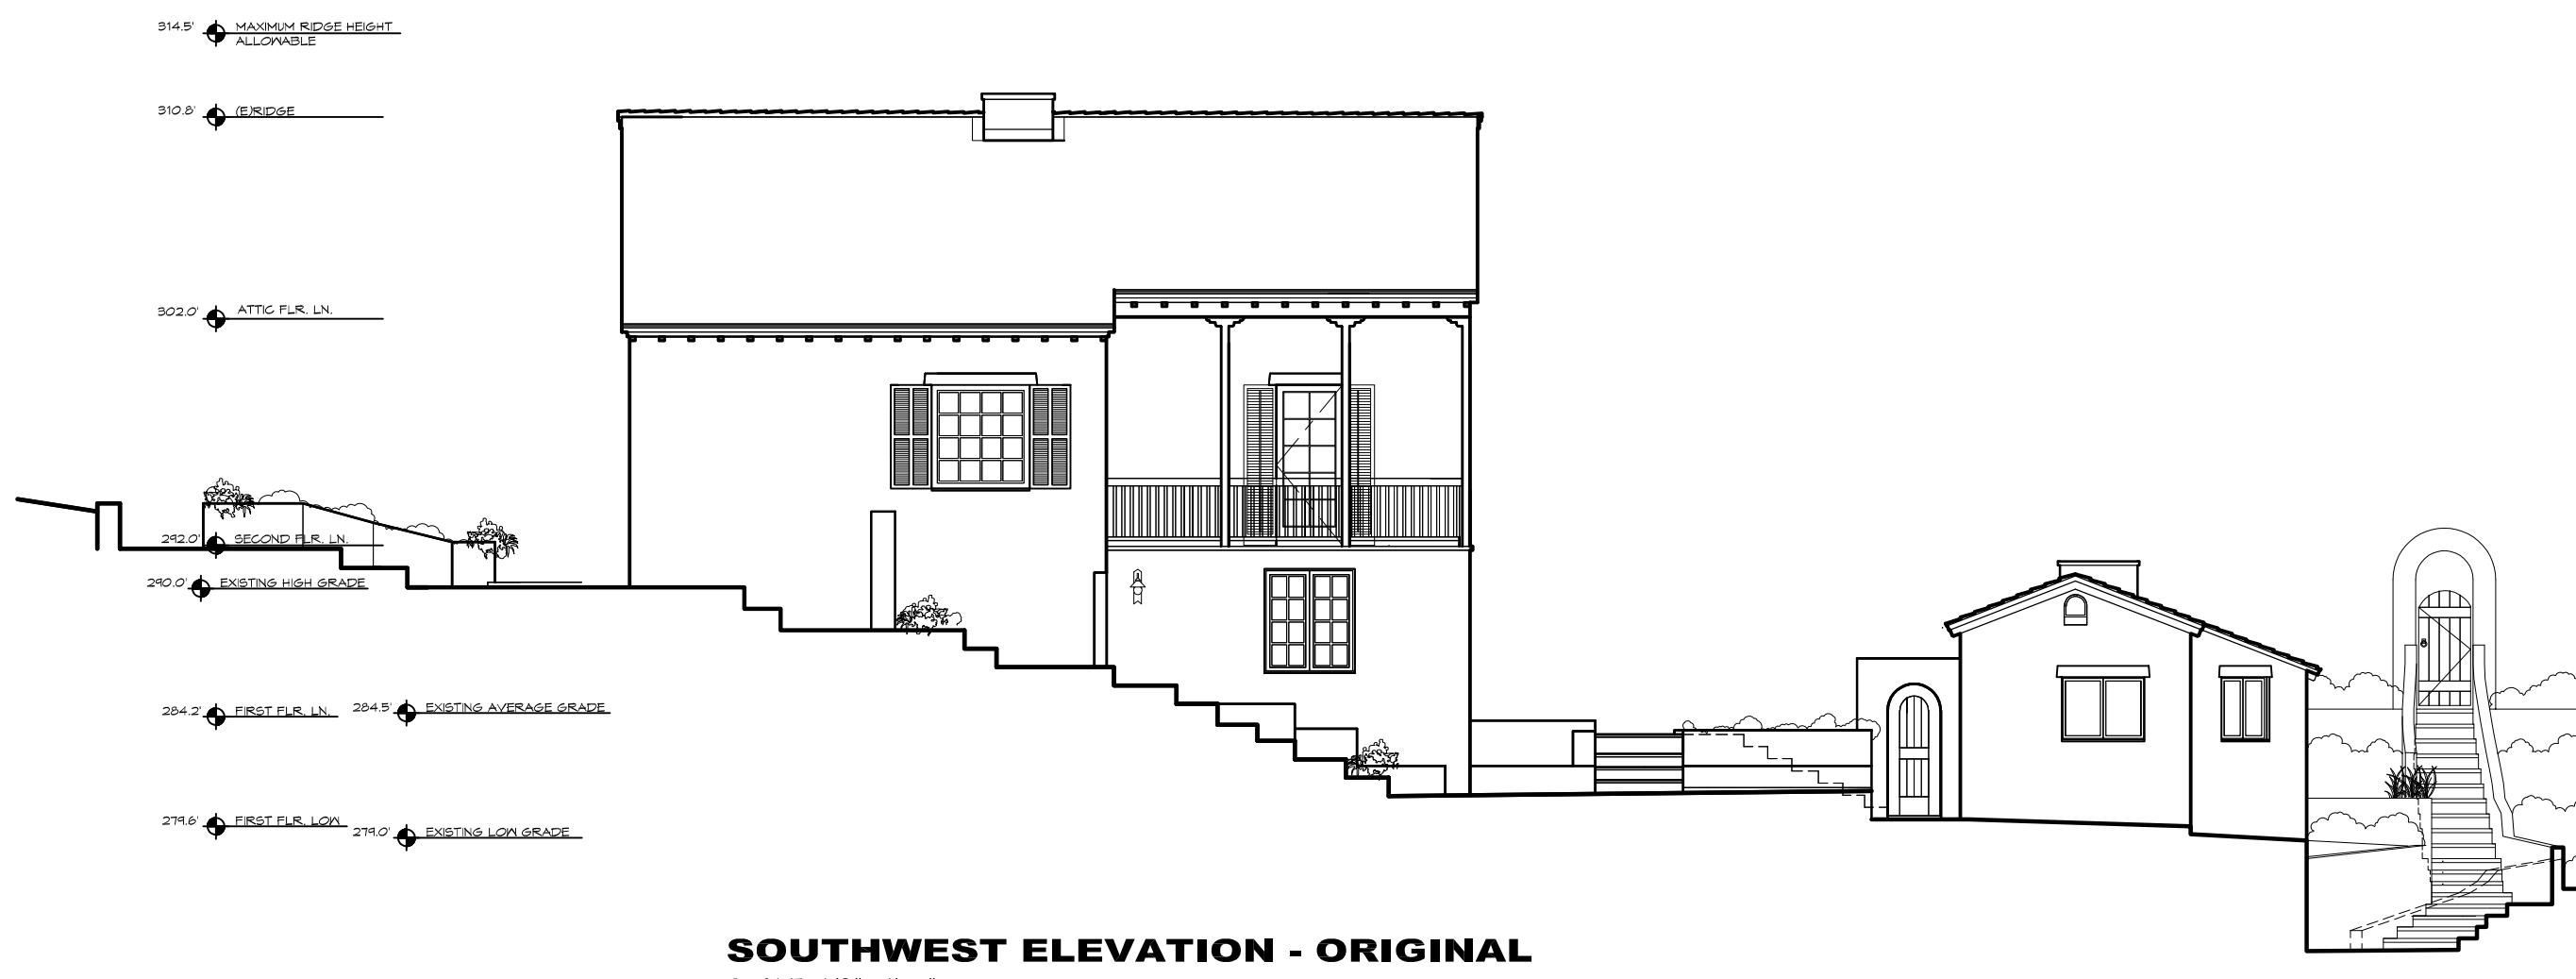

# **SOUTHWEST ELEVATION - ORIGINAL**


SCALE: 1/8" = 1'-0"

SCALE: 1/8



## **SOUTHEAST ELEVATION - ORIGINAL**

SCALE: 1/8" = 1'-0"

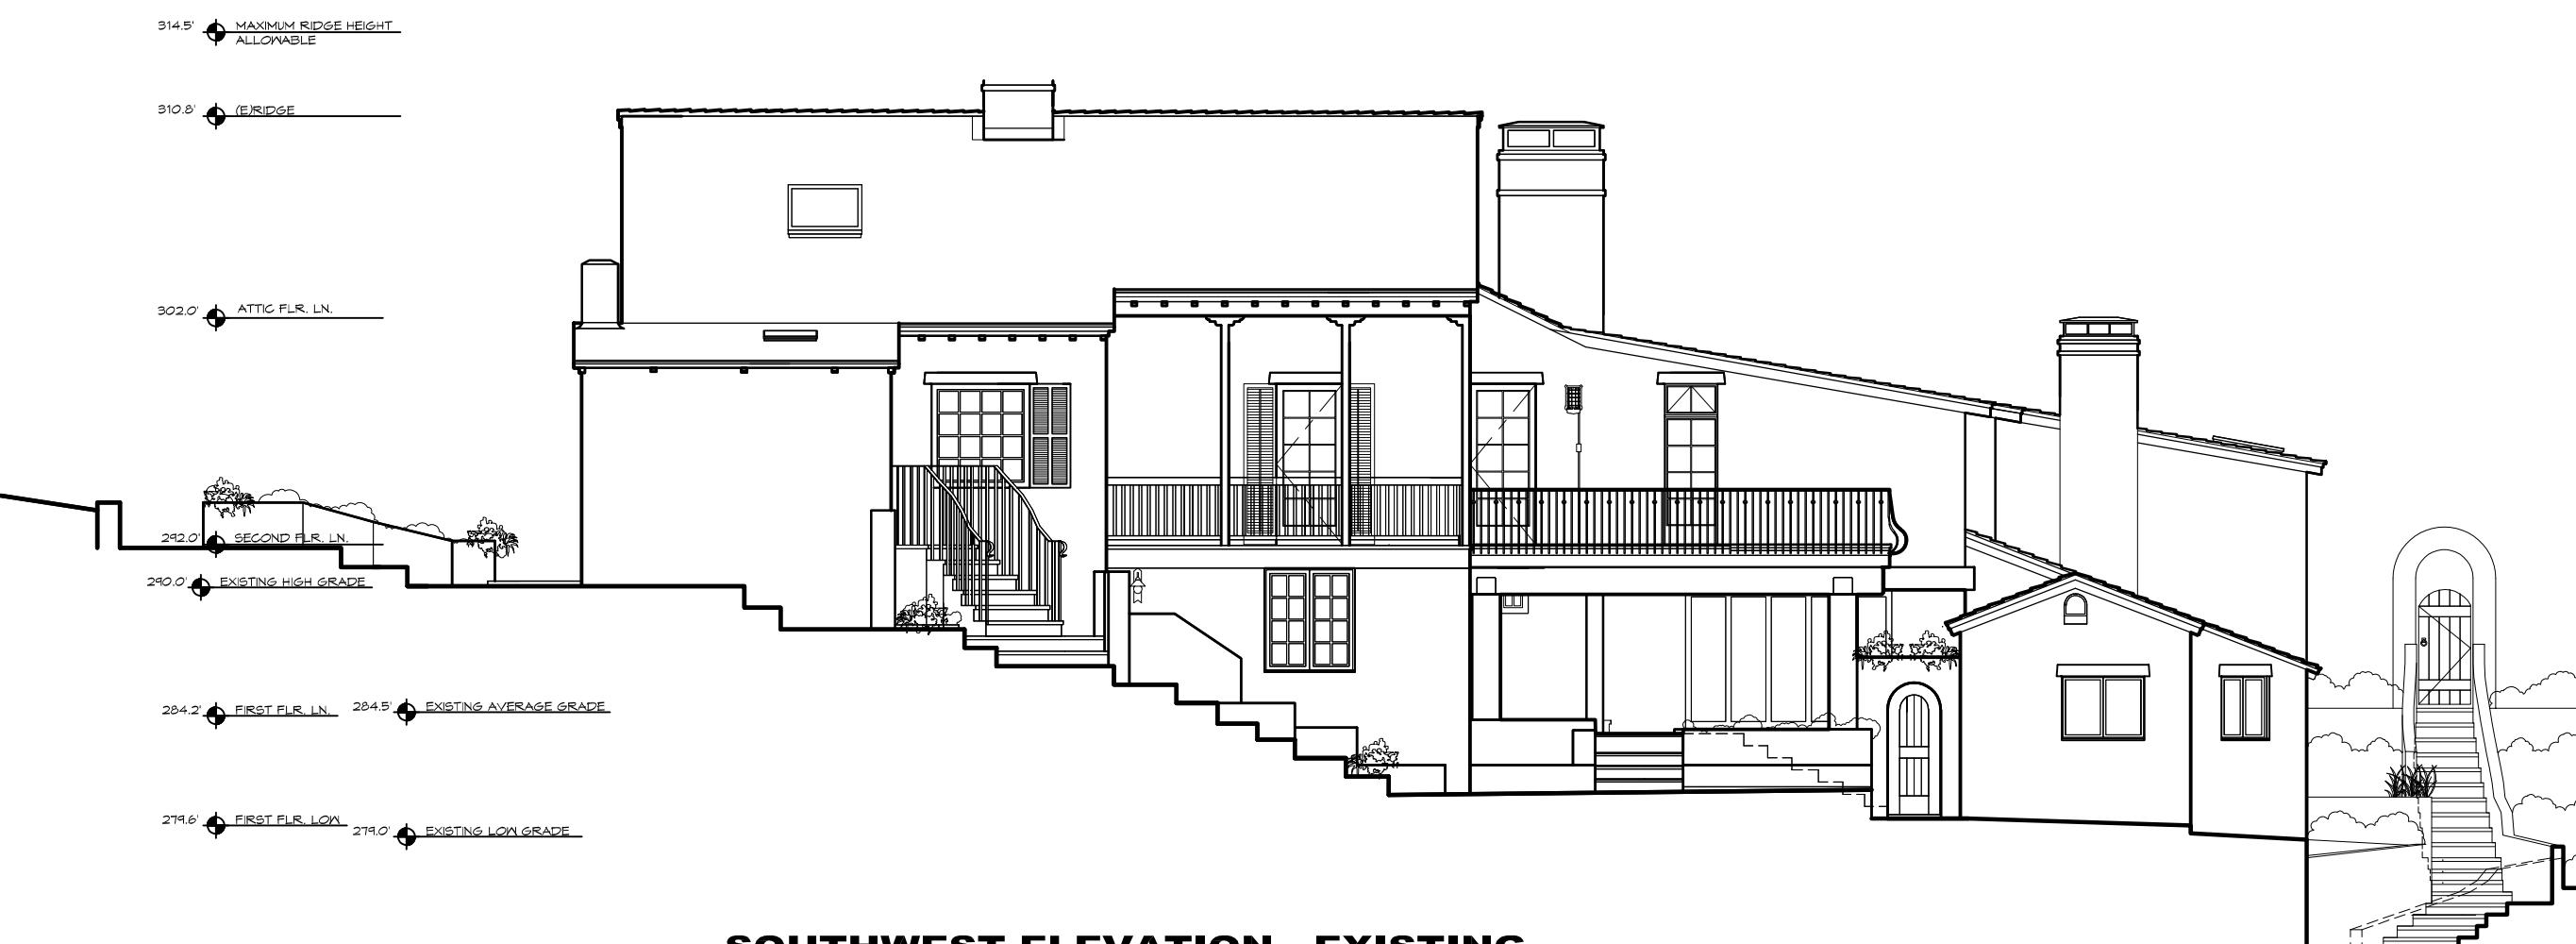


# **SOUTHWEST ELEVATION - EXISTING**

SCALE: 1/8




**SOUTHEAST ELEVATION - EXISTING**

SCALE: 1/8" = 1'-0"

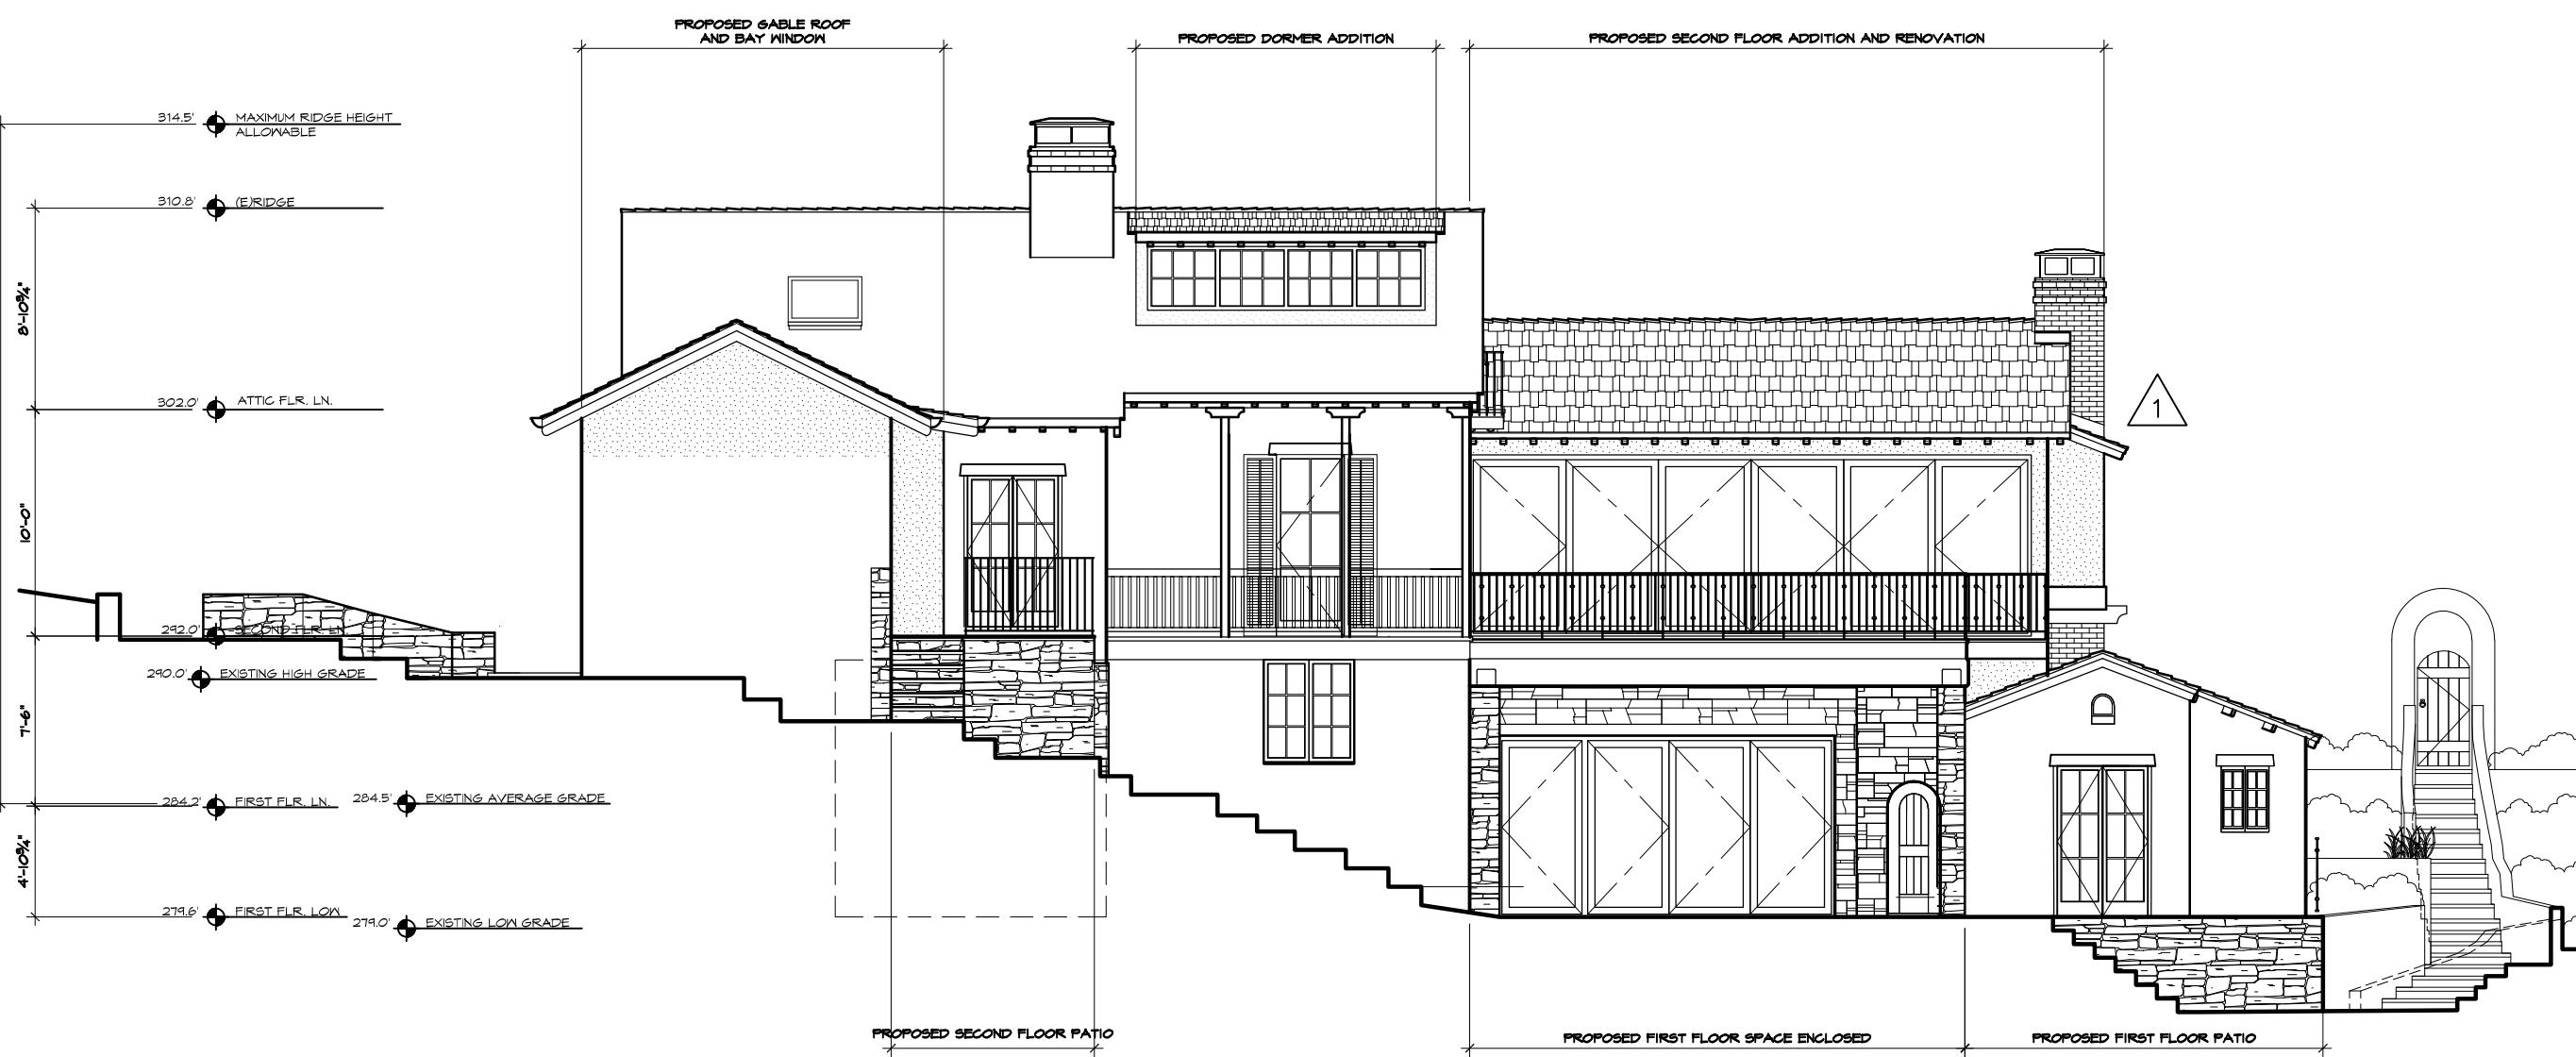

**SOUTHWEST ELEVATION - PROPOSED**

SCALE: 1/8" =

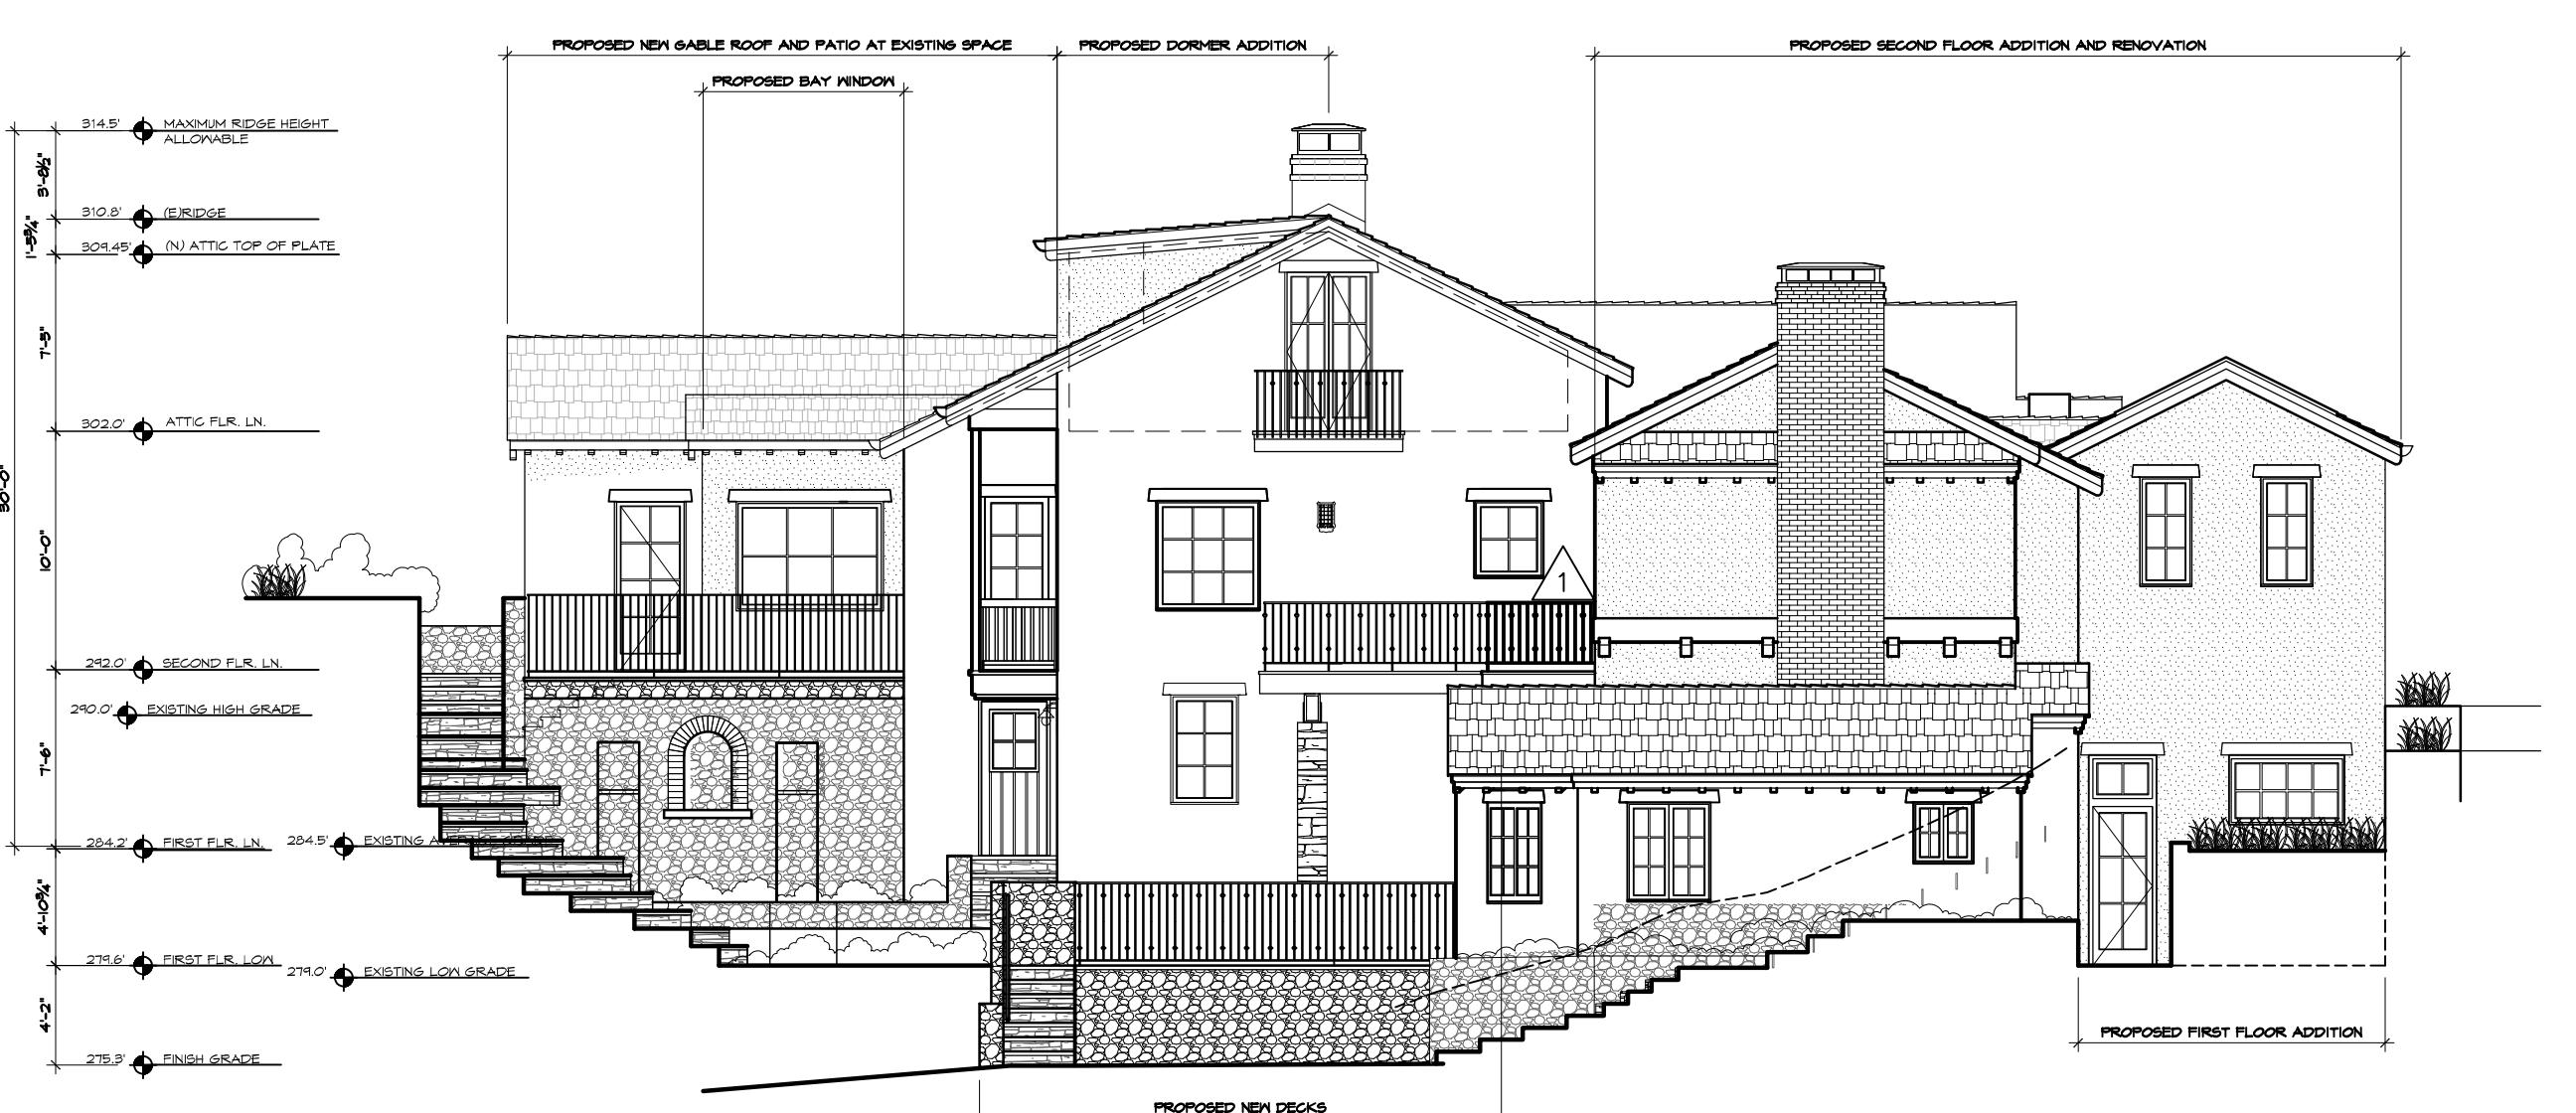

## **SOUTHEAST ELEVATION - PROPOSED**

SCALE: 1/8" = 1'-0"

ELEVATION COMPARISON		JOB NAME: Mountford Residence 151 Highlands Drive Carmel Highlands, CA A.P.N. 241-181-010-000
DATE:	10/12/18	
SCALE:	1/8" = 1'-0"	
DRAWN:	CJH	
JOB NUMBER:	15.08	
<b>ERIC MILLER ARCHITECTS, INC.</b>		211 HOFFMAN AVENUE MONTEREY, CA 93940 PHONE (831) 372-0410 • FAX (831) 372-7840 • WEB: www.ericmillerarchitects.com
CONSULTANT:		
ARCHITECT		
REVISION NO VARIANCE REV. 10/12/18	No. 1	
T-5		
SHEET		OF

H-5

SHEET OF


# GRADING, DRAINAGE & EROSION CONTROL PLAN

## OF

### MOUNTFORD RESIDENCE

#### APN: 241-181-010

#### CARMEL HIGHLANDS, MONTEREY COUNTY, CALIFORNIA

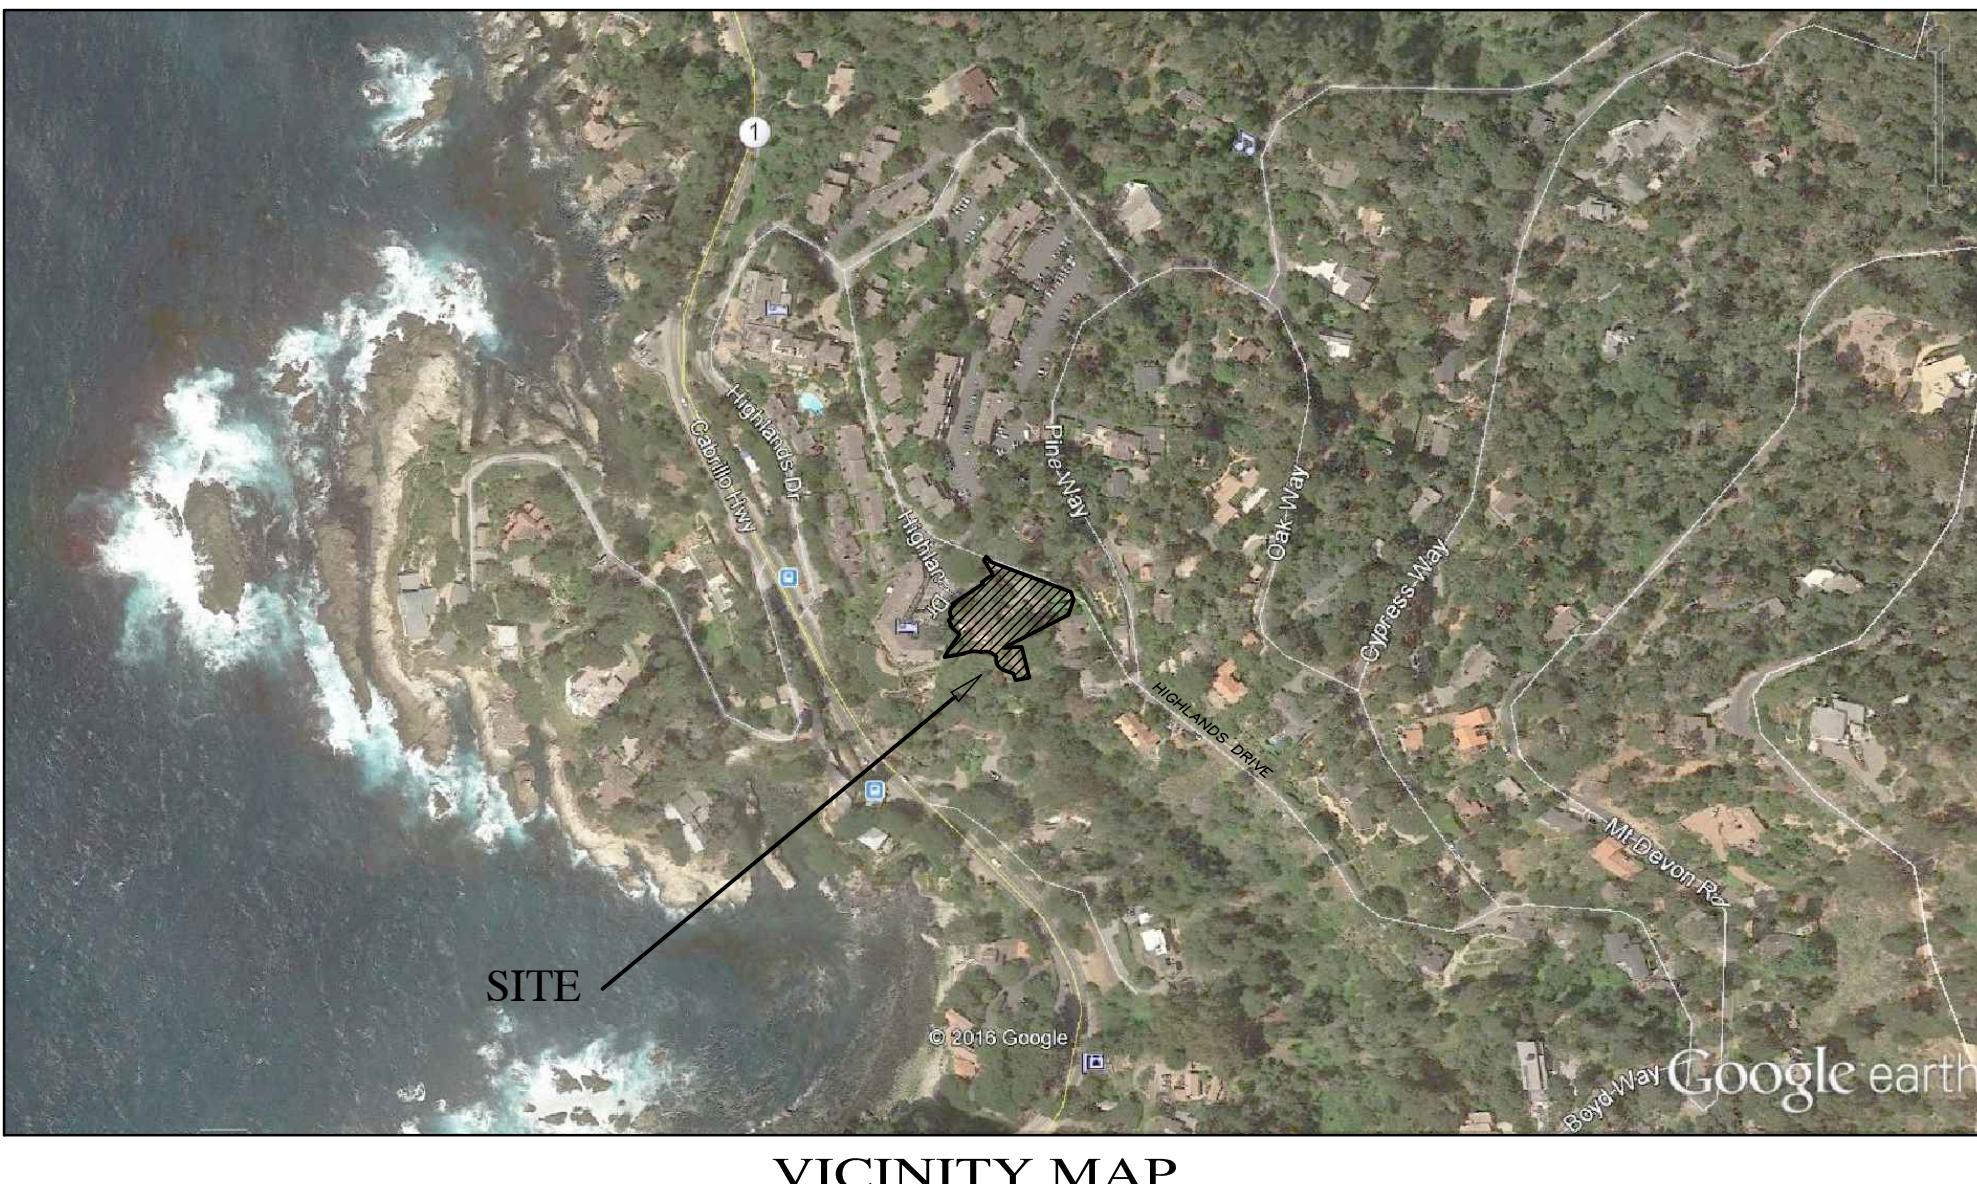

#### GENERAL NOTES:

- 1) PROJECT DESIGN BASED ON INFORMATION PROVIDED AND SHOWN ON THE SITE PLAN FOR THE MOUNTFORD RESIDENCE, SHEET A1.1 PREPARED BY ERIC MILLER ARCHITECTS, INC., DATED 06/08/16, AND THE BASE TOPOGRAPHIC INFORMATION PREPARED BY LANDSET ENGINEERS, INC., DATED 06/22/15.
- 2) NOT ALL UNDERGROUND UTILITIES WERE LOCATED, ONLY VISIBLE FACILITIES ABOVE AND FLUSH WITH THE SURFACE ARE SHOWN. SUB-SURFACE UTILITY LINES DRAWN MAY NOT BE COMPLETE AND SHOULD BE VERIFIED BY FIELD RECONNAISSANCE. UNDERGROUND UTILITY LOCATIONS CAN BE OBTAINED FROM THE APPROPRIATE UTILITY COMPANIES, PUBLIC AGENCIES, OWNER'S AS-BUILT DRAWINGS, ETC., AND SHOULD BE THOROUGHLY COMPILED AND DEEMED COMPLETE WITH THE PROJECT AREA, PRIOR TO ANY SITE DEVELOPMENT DESIGN AND/OR CONSTRUCTION.
- 3) THIS MAP PORTREYS THE SITE AT THE TIME OF THE SURVEY 06/22/15, AND DOES NOT SHOW SOILS OR GEOLOGY INFORMATION, UNDERGROUND CONDITIONS, EASEMENTS, ZONING OR REGULATORY OR ANY OTHER ITEMS NOT SPECIFICALLY REQUESTED BY THE PROPERTY OWNER.
- 4) THIS MAP DOES NOT REPRESENT A BOUNDARY SURVEY.


#### GRADING & DRAINAGE NOTES:

- 1) ALL GRADING SHALL CONFORM TO THE MONTEREY COUNTY GRADING ORDINANCE AND EROSION CONTROL ORDINANCE, THE LATEST VERSION OF THE CALTRANS SPECIFICATIONS, THE GOVERNING PUBLIC AGENCIES, THE LATEST REVISION OF THE CALIFORNIA BUILDING CODE (CBC) AND THESE PLANS.
- 2) SURFACE ORGANICS SHALL BE STRIPPED AND STOCKPILED FOR LATER USE AS TOPSOIL MATERIAL. ACTUAL GRADING SHALL BEGIN WITHIN 30 DAYS OF VEGETATION REMOVAL OR THE AREA SHALL BE PLANTED TO CONTROL EROSION.
- 3) NO ORGANIC MATERIAL SHALL BE PERMITTED IN FILLS EXCEPT AS TOPSOIL USED FOR SURFACE PLANT GROWTH ONLY AND WHICH DOES NOT EXCEED 4" IN DEPTH.
- 4) THERE ARE APPROXIMATELY 240 C.Y. OF CUT AND 50 C.Y. OF FILL WITH A SURPLUS OF 190 C.Y. EXCAVATION SHALL BE USED FOR EMBANKMENT CONSTRUCTION, LANDSCAPE PURPOSES AND/OR HAULED OFF-SITE. ADDITIONAL QUANTITIES GENERALLY FROM FOUNDATIONS, UTILITY TRENCHES, SEPTIC CONSTRUCTION, ETC., NOT INCLUDED IN THE ABOVE LISTED QUANTITIES. IMPORT MATERIAL SHALL MEET THE REQUIREMENTS OF SELECT STRUCTURAL FILL AS NOTED IN THE SOIL'S REPORT AND BE APPROVED BY THE SOILS ENGINEER PRIOR TO PLACEMENT.
- 5) EMBANKMENT MATERIAL SHALL BE PLACED IN 8" LOOSE LIFTS, MOISTURE CONDITIONED, AND COMPACTION TO 90% MIN. REL. COMPACTION. ALL BASEROCK AND THE UPPER 12" OF SUBGRADE SHALL BE COMPACTED TO 95% MIN. REL. COMPACTION.
- 6) ALL CUT AND FILL SLOPES SHALL BE 2:1 OR FLATTER. STEEPER SLOPES MAY BE ALLOWED ONLY WITH THE PERMISSION OF THE SOIL'S ENGINEER.
- 7) PAD ELEVATIONS SHALL BE CERTIFIED TO 0.10', PRIOR TO DIGGING ANY FOOTINGS OR SCHEDULING ANY INSPECTIONS.
- 8) DUST FROM GRADING OPERATIONS MUST BE CONTROLLED. CONTRACTOR SHALL PROVIDE ADEQUATE WATER TO CONTROL DUST AND FOR GRADING OPERATIONS.
- 9) A COPY OF ALL COMPACTION TESTS AND FINAL GRADING REPORT SHALL BE SUBMITTED TO THE COUNTY OF MONTEREY PLANNING AND BUILDING INSPECTION DEPARTMENT AT SCHEDULED INSPECTIONS.
- 10) EXISTING STORM DRAINAGE SYSTEM TYPES & SIZES SHOWN HAD BEEN COMPILED FROM SITE MAPPING OF FACILITIES AND SUPPLEMENTAL FIELD INVESTIGATION MAY NOT BE COMPLETE IN ITS ENTIRELY OR AS DELINEATED ON THE PLAN.
- 11) CONTRACTOR SHALL FIELD VERIFY THE RELEVANT STORM DRAIN LINES AND VERIFY THAT THE MAIN CONNECTIONS FLOWLINES AND DIRECTIONS OF FLOW AS SHOWN WILL ADEQUATELY CONVEY THE STORM RUNOFF. ANY RE-DESIGN OF THE STORM DRAIN LINES SHALL BE BROUGHT TO THE ENGINEERS ATTENTION AND ADEQUATE DESIGN PERFORMED SHALL BE APPROVED.
- 12) ALL EXISTING STORM DRAIN LINES TO INCLUDE RAIN WATER LEADERS SHALL BE THOROUGHLY CLEANED AND FLUSHED PRIOR TO ANY NEW CONNECTIONS.
- 13) THE GROUND IMMEDIATELY ADJACENT TO FOUNDATIONS SHALL BE SLOPED AWAY FROM THE BUILDING AT 5% FOR A MINIMUM DISTANCE OF 10 FEET. IF PHYSICAL OBSTRUCTIONS OR LOT LINES PROHIBIT 10 FOOT OF HORIZONTAL DISTANCE, A 5% SLOPE SHALL BE PROVIDED TO AN APPROVED ALTERNATIVE METHOD OF DIVERTING WATER AWAY FROM THE FOUNDATION. SWALES USED FOR THIS PURPOSE SHALL BE SLOPED AT A MINIMUM OF 1% WHERE LOCATED WITHIN 5 FEET OF THE BUILDING FOUNDATION. IMPERVIOUS SURFACES WITHIN FEET OF THE BUILDING FOUNDATION SHALL BE SLOPED AT A MINIMUM OF 2% AWAY FROM THE BUILDING.
- 14) ROOF DRAINAGE SHALL BE CONTROLLED BY GUTTER AND DOWN SPOUTS AND CONNECTED INTO RAIN WATER LEADERS WHICH OUTLET INTO EXISTING CATCH BASINS AND EXISTING STORM DRAIN SYSTEM. RAIN WATER LEADERS SHALL BE 4" PVC-SDR 35 PIPE, HAVE A MINIMUM SLOPE OF 1% AND A MINIMUM COVER OF 12". THE RAIN WATER LEADER TRENCHES SHOULD HAVE THEIR BEARING SURFACES FOUNDED BELOW AN IMAGINARY 1:1 (HORIZONTAL:VERTICAL) LANE PROJECTED UPWARD FROM THE BOTTOM EDGE OF THE BUILDING FOOTINGS.
- 15) STORM WATER (SURFACE RUNOFF) SHALL BE COLLECTED BY AREA DRAINS AND PIPED INTO EXISTING STORM DRAIN SYSTEM AS SHOWN ON THE SITE DRAINAGE PLAN.



**LEGEND:**  
NEW

MINOR CONTOUR LINE (1' INTERVAL)
DRAINAGE SWALE FLOW LINE
STORM DRAIN LINE
RETAINING WALL SUBDRAIN
SPOT ELEVATION
279.40
○ ROOF DOWNSPOUT
FIRST FLOOR FOOTPRINT ADDITION
SECOND FLOOR HOUSE ADDITION
PAVERS PATIO SURFACE
FLAGSTONE PATIO SURFACE
DECOMPOSED GRAVEL SURFACE
ROCK/RIP-RAP AREA

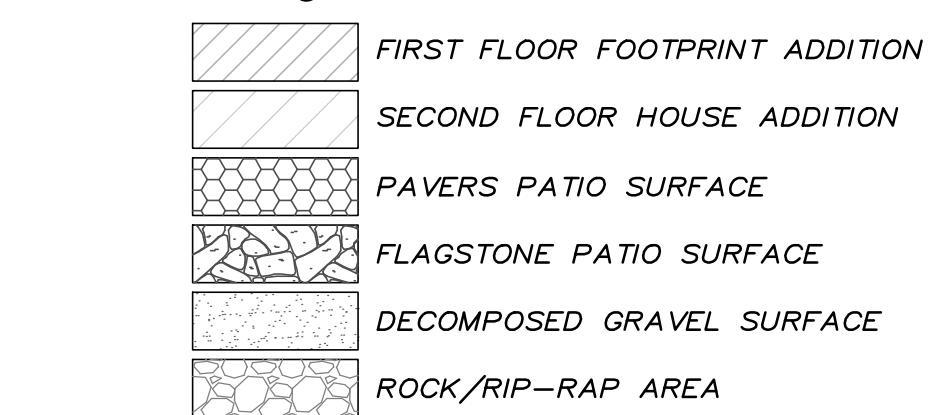

NOTE: PRIOR TO FINAL INSPECTION, THE OWNER/APPLICANT SHALL PROVIDE CERTIFICATION FROM THE PROJECT GEOTECHNICAL ENGINEER THAT ALL DEVELOPMENT HAS BEEN CONSTRUCTED IN ACCORDANCE WITH THE RECOMMENDATIONS IN THE PROJECT SOIL ENGINEERING INVESTIGATION.

#### GEOTECHNICAL INSPECTION SCHEDULE

Inspection item:	Who will conduct the inspection:	When the inspection is to be completed:	Inspection completed by:	Date completed:
Site stripping and clearing	LandSet Engineers, Inc.	Beginning of Project		
Subexcavation, fill placement, and compaction	LandSet Engineers, Inc.	Throughout grading operations		
Foundation Excavations	LandSet Engineers, Inc.	Prior to placement of forms and reinforcing steel		
Surface and subsurface drainage improvements	LandSet Engineers, Inc.	Prior to trench backfill		
Utility trench compaction	LandSet Engineers, Inc.	During backfill operations		
Retaining wall backfill compaction	LandSet Engineers, Inc.	During backfill operations		
Baserock subgrade compaction	LandSet Engineers, Inc.	Prior to pavement installation		

#### INDEX TO SHEETS

SHEET C1	COVER SHEET
SHEET C2	TOPOGRAPHIC MAP/EXISTING CONDITIONS
SHEET C3	SITE OVERVIEW
SHEET C4	GRADING, DRAINAGE AND UTILITY PLAN - FIRST FLOOR
SHEET C5	GRADING, DRAINAGE AND UTILITY PLAN - SECOND FLOOR
SHEET C6	GRADING SECTIONS
SHEET C7	EROSION CONTROL PLAN
SHEET C8	STANDARD PLANS & CONSTRUCTION DETAILS

"COVER SHEET"

MONTEFORD RESIDENCE  
A.P.N.: 241-181-010  
CARMEL HIGHLANDS, MONTEREY COUNTY, CALIFORNIA  
FOR MR. PAUL MONTFORD

"COVER SHEET"

#### EROSION & SEDIMENT CONTROL NOTES:

- 1) ALL EROSION CONTROL MEASURES SHALL CONFORM WITH THE COUNTY OF MONTEREY EROSION CONTROL ORDINANCE.
- 2) EROSION AND SEDIMENT CONTROL MEASURES SHALL BE IN EFFECT FOR ANY CONSTRUCTION DURING THE RAINY SEASON, APPROX. OCTOBER 15 TO APRIL 15. EROSION CONTROL PLAN SHALL BE PREPARED AND SUBMITTED FOR APPROVAL BY SEPT. 15 OF ANY OR EACH CALENDAR YEAR THAT CONSTRUCTION MAY EXTEND BEYOND OCTOBER 15.
- 3) ALL SLOPES SHALL BE PROTECTED WITH STRAW MULCH OR SIMILAR MEASURES TO PROTECT AGAINST EROSION UNTIL SUCH SLOPES ARE PERMANENTLY STABILIZED.
- 18) ALL NEW UTILITY AND DISTRIBUTION LINES SHALL BE PLACED UNDERGROUND.
- 19) UTILITY TRENCHES WITHIN THE BUILDING PAD OR ANY NEW PAVED AREAS SHALL BE BACKFILLED WITH CLEAN, IMPORTED SAND AND THE TRENCH BACKFILL SHALL BE COMPACTION TO 95% MIN. REL. COMPACTION. THE TOP 8" OF TRENCH SHALL BE CAPPED WITH NATIVE SOIL. IN NON-PAVED AREAS NATIVE BACKFILL SHALL BE USED AND COMPACTION TO 90% MIN. REL. COMPACTION.
- 20) ALL WORK IS SUBJECT TO APPROVAL BY THE PUBLIC WORKS SUPERINTENDENT INSPECTION AND ACCEPTANCE.
- 21) NO LAND DISTURBING OR GRADING SHALL OCCUR ON THE SUBJECT PARCEL BETWEEN OCTOBER 15 AND APRIL 15 UNLESS AUTHORIZED BY THE DIRECTOR OF RMA - BUILDING SERVICES.
- 22) SPECIAL INSPECTIONS, BY A SPECIAL INSPECTOR, ARE REQUIRED DURING FILL PLACEMENT AND THAT PROPER MATERIALS AND PROCEDURES ARE USED IN ACCORDANCE WITH THE PROVISIONS OF THE APPROVED GEOTECHNICAL REPORT.
- 23) THE LOCATION, HEIGHT AND THE PLATE HEIGHTS OF THE NEW STRUCTURE MUST BE CERTIFIED BY A SURVEYOR TO BE IN CONFORMANCE WITH THE APPROVED PLANS.
- 24) IF DURING THE COURSE OF CONSTRUCTION, CULTURAL, ARCHAEOLOGICAL, HISTORICAL OR PALEONTOLOGICAL RESOURCES ARE UNCOVERED AT THE SITE (SURFACE OR SUBSURFACE RESOURCES) WORK SHALL BE HALTED IMMEDIATELY WITHIN 50 METERS (165 FEET) OF THE FIND UNTIL A QUALIFIED PROFESSIONAL ARCHAEOLOGIST CAN EVALUATE IT. MONTEREY COUNTY RMA - PLANNING AND A QUALIFIED ARCHAEOLOGIST SHALL BE IMMEDIATELY CONTACTED BY THE RESPONSIBLE INDIVIDUAL PRESENT ON-SITE. WHEN CONTACTED, THE PROJECT PLANNER AND THE ARCHAEOLOGIST SHALL IMMEDIATELY VISIT THE SITE TO DETERMINE THE EXTENT OF THE RESOURCES AND TO DEVELOP PROPER MITIGATION MEASURES REQUIRED FOR RECOVERY.
- 11) THE GRASS SEED SHALL BE PROPERLY IRRIGATED UNTIL ADEQUATE GROWTH IS ESTABLISHED AND MAINTAINED TO PROTECT THE SITE FROM FUTURE EROSION DAMAGE. ALL NEWLY EXPOSED (DISTURBED) AREAS SHALL BE SEADED WITH THE FOLLOWING EROSION CONTROL MIX: BROMUS CARINATUS (CALIFORNIA BROME), VULPIA MICROSTACHYS (NUTTALL'S FESCUE), ELYMUS GLAUCLUS (BLUE WILD RYE), HORDEUM BRACHYANTHERUM (MEADOW BARLEY), FESTUCA RUNNAR'MOLATE BLUE AND A MIXTURE OF LOCALLY NATIVE WILDFLOWERS.
- 12) THE GRASS SEED SHALL BE PROPERLY IRRIGATED UNTIL ADEQUATE GROWTH IS ESTABLISHED AND MAINTAINED TO PROTECT THE SITE FROM FUTURE EROSION DAMAGE. ALL NEWLY EXPOSED (DISTURBED) AREAS SHALL BE SEADED WITH THE FOLLOWING EROSION CONTROL MIX: BROMUS CARINATUS (CALIFORNIA BROME), VULPIA MICROSTACHYS (NUTTALL'S FESCUE), ELYMUS GLAUCLUS (BLUE WILD RYE), HORDEUM BRACHYANTHERUM (MEADOW BARLEY), FESTUCA RUNNAR'MOLATE BLUE AND A MIXTURE OF LOCALLY NATIVE WILDFLOWERS.
- 13) THE DIRECTOR OF BUILDING INSPECTION (BUILDING OFFICIAL) SHALL STOP OPERATIONS DURING PERIODS OF INCLEMENT WEATHER IF HE OR SHE DETERMINES THAT EROSION PROBLEMS ARE NOT BEING CONTROLLED ADEQUATELY.
- 14) GENERAL CONTRACTOR SHALL BE RESPONSIBLE FOR EROSION AND SEDIMENT CONTROL BMP INSTALLATION AND MAINTENANCE AND SHALL PROVIDE FULL PARTICULARS TO COUNTY RMA-ENVIRONMENTAL SERVICES PRIOR TO BEG. WORK.

SITE LOCATION:  
151 HIGHLANDS DRIVE  
CARMEL, CA 93923

SCALE: AS SHOWN

DATE: JANUARY 2017  
JOB NO. 1459-02

10/15/18 AMS NEW ARCH'S 2nd FLOOR PLAN

05/04/18 AMS NEW ARCH'S SITE PLAN

01/24/17 AMS RELEASED TO CLIENT

No. DATE BY REVISION

10/15/18 AMS NEW ARCH'S 2nd FLOOR PLAN

05/04/18 AMS NEW ARCH'S SITE PLAN

01/24/17 AMS RELEASED TO CLIENT

No. DATE BY REVISION

&lt;p



## "TOPOGRAPHIC MAP/EXITING CONDITIONS"

# GRADING, DRAINAGE & EROSION CONTROL PLAN OF

MOUNTFORD RESIDENCE  
A.P.N.: 241-181-010  
CARMEL HIGHLANDS, MONTEREY COUNTY, CALIFORNIA  
FOR  
MR. PAUL MOUNTFORD



**LANDSET** ENGINEERS INC.

---

GUY R. GIRAUDO

Crazy Horse Canyon Road  
Innis, California 93907  
443-6970 Fax (831) 443-3801  
[www.landsetfeng.com](http://www.landsetfeng.com)

O-B  
Sali  
31)  
W

CARMEL HIGHLANDS, MONTEREY COUNTY, CALIFORNIA  
FOR  
MR. PAUL MOUNTFORD

0  
' 2017

C2  
SHEETS

STREETS

PROFESSIONAL ENGINEER  
Sgt. R. Giraud  
No. 56598  
Exp. 06-30-17  
CIVIL  
STATE OF CALIFORNIA

APPROVED BY:



GUY R. GIRAUDET


GUY R. GIRAUDET

www.landseteng.com

## GRADING, DRAINAGE & EROSION CONTROL PLAN

MOUNTFORD RESIDENCE  
A.P.N.: 241-181-010  
CARMEL HIGHLANDS, MONTEREY COUNTY, CALIFORNIA  
FOR  
MR. PAUL MOUNTFORD

"SITE OVERVIEW"

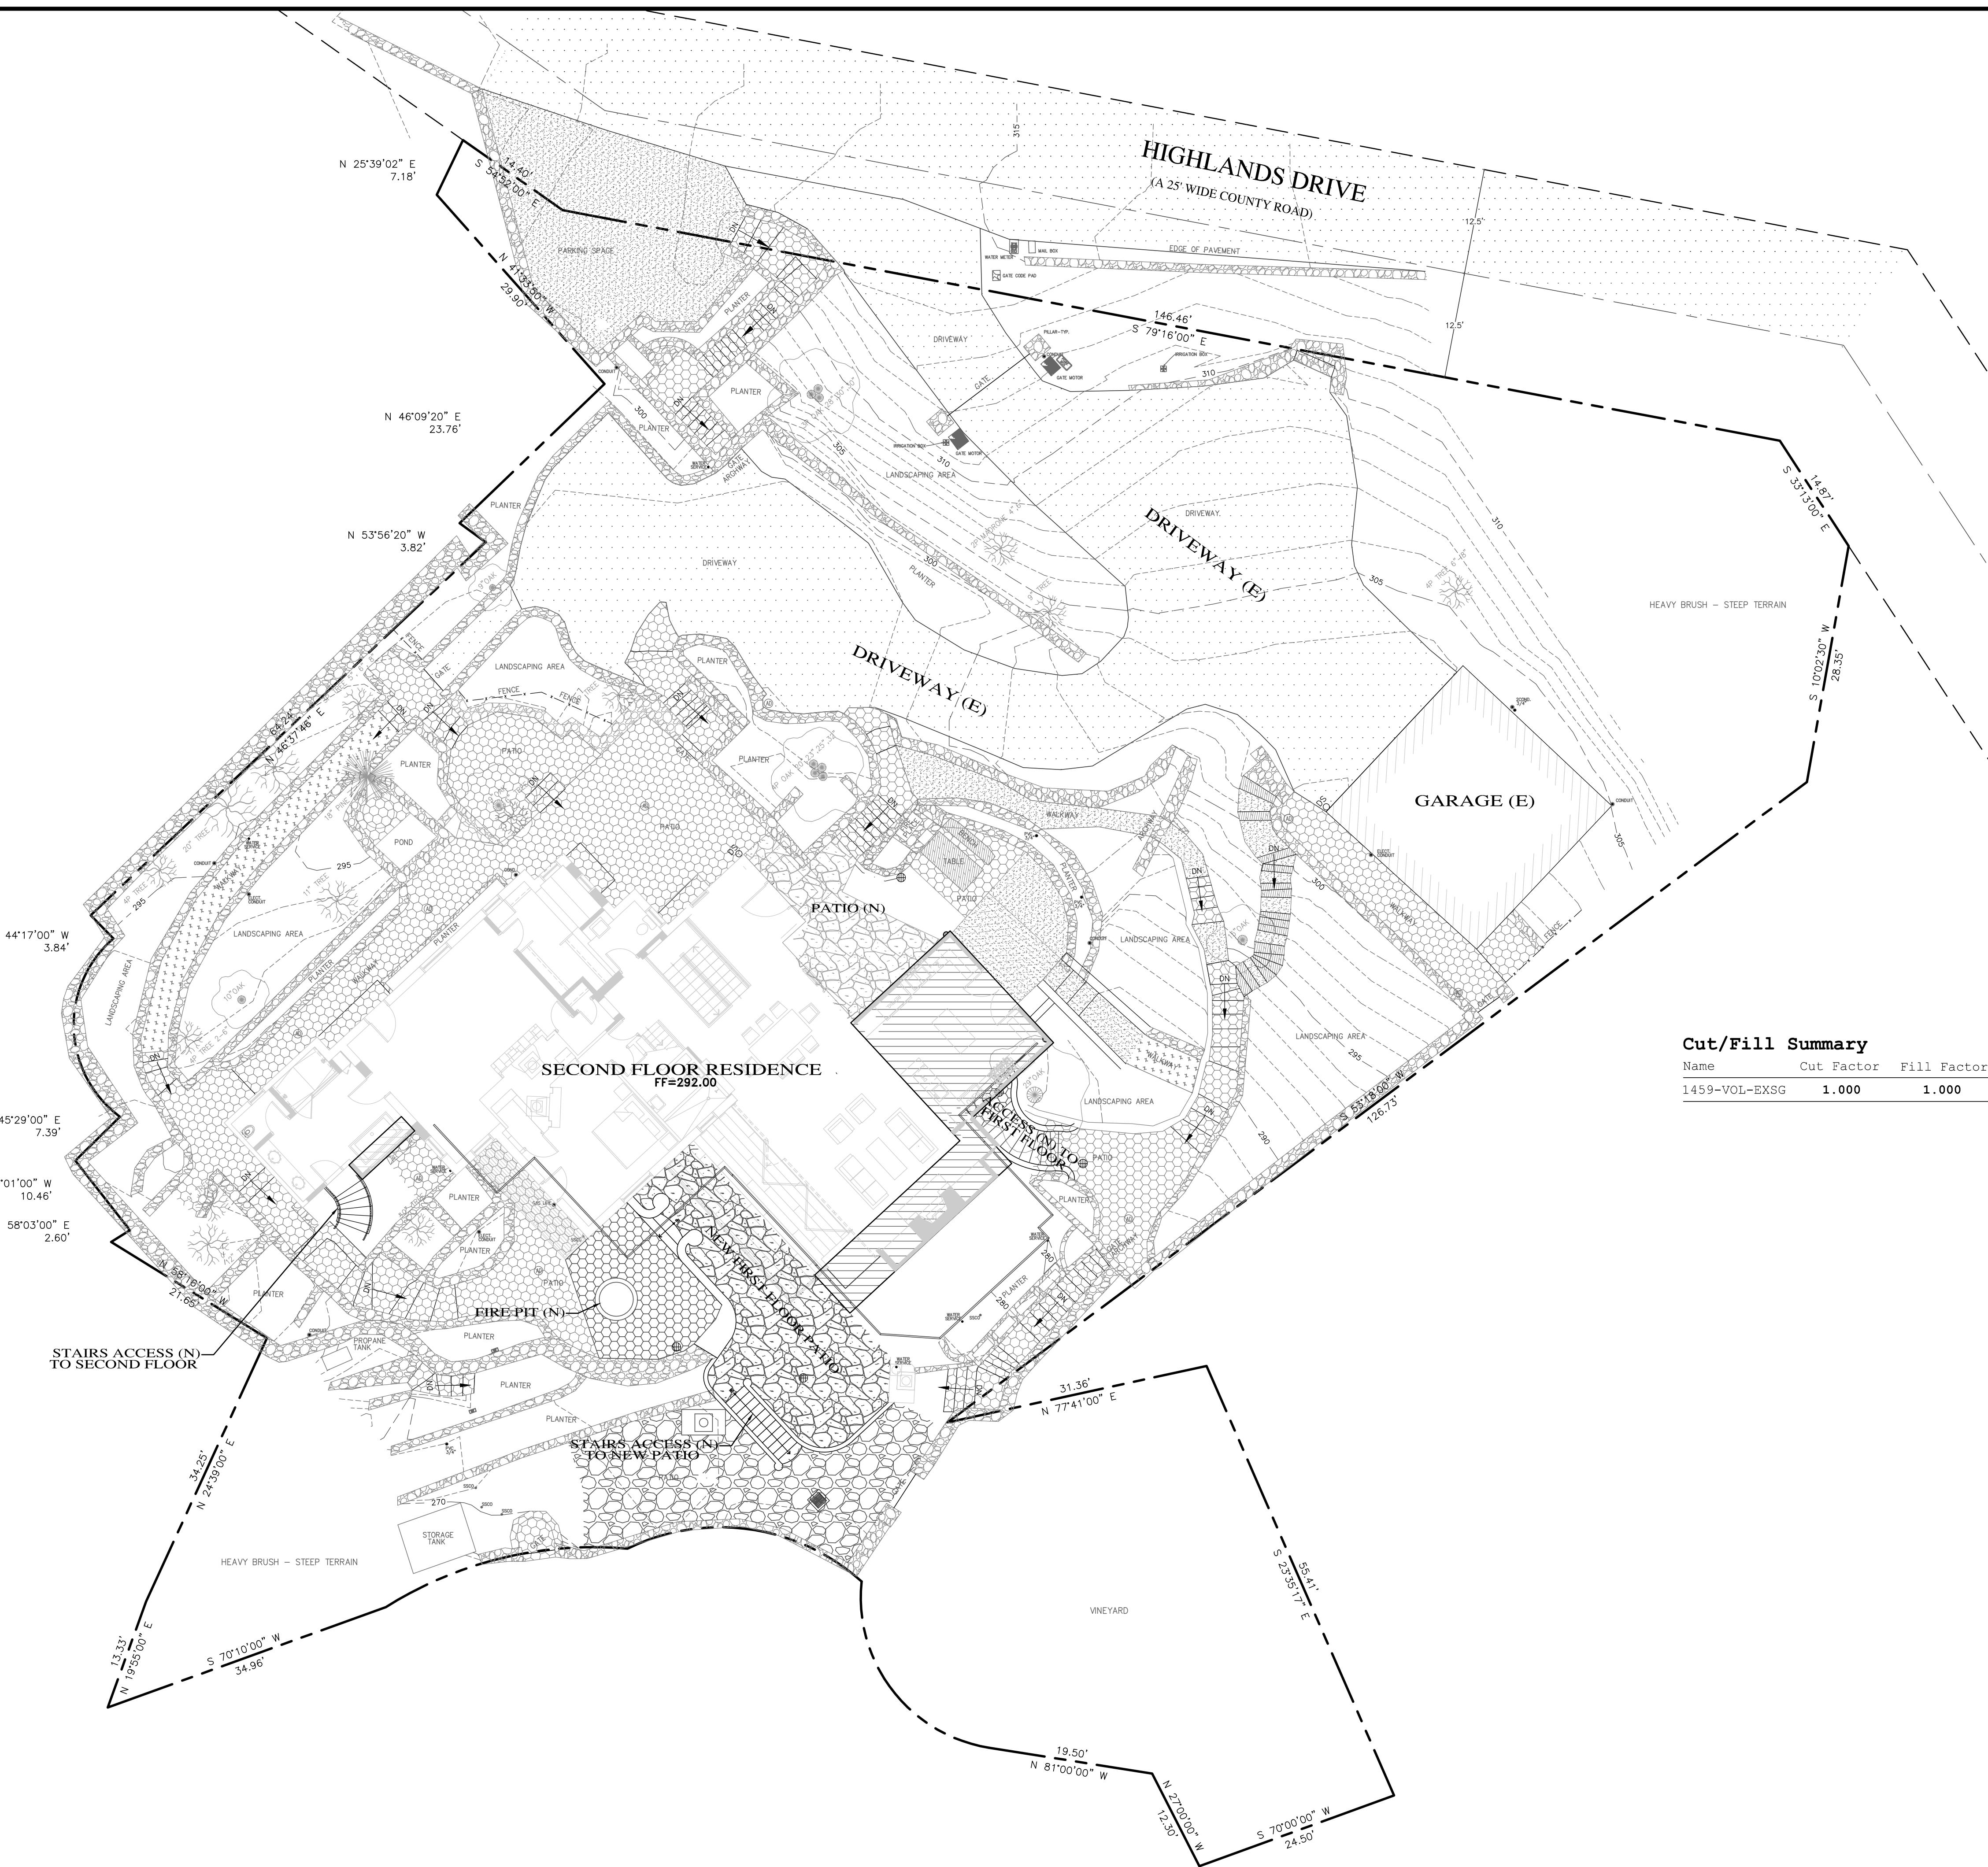

### Cut/Fill Summary


Name	Cut Factor	Fill Factor	2d Area	Cut	Fill	Net
1459-VOL-EXSG	1.000	1.000	1445 Sq.Ft.	240 Cu.Yd.	50 Cu.Yd.	190 Cu.Yd.<Cut>


SCALE: 1"=10'  
DATE: JANUARY 2017  
JOB NO. 1459-02

SHEET C3  
OF 8 SHEETS




10/15/18	AMS	NEW ARCH'S 2nd FLOOR PLAN
05/04/18	AMS	NEW ARCH'S SITE PLAN
01/24/17	AMS	RELEASED TO CLIENT

No. DATE BY REVISION

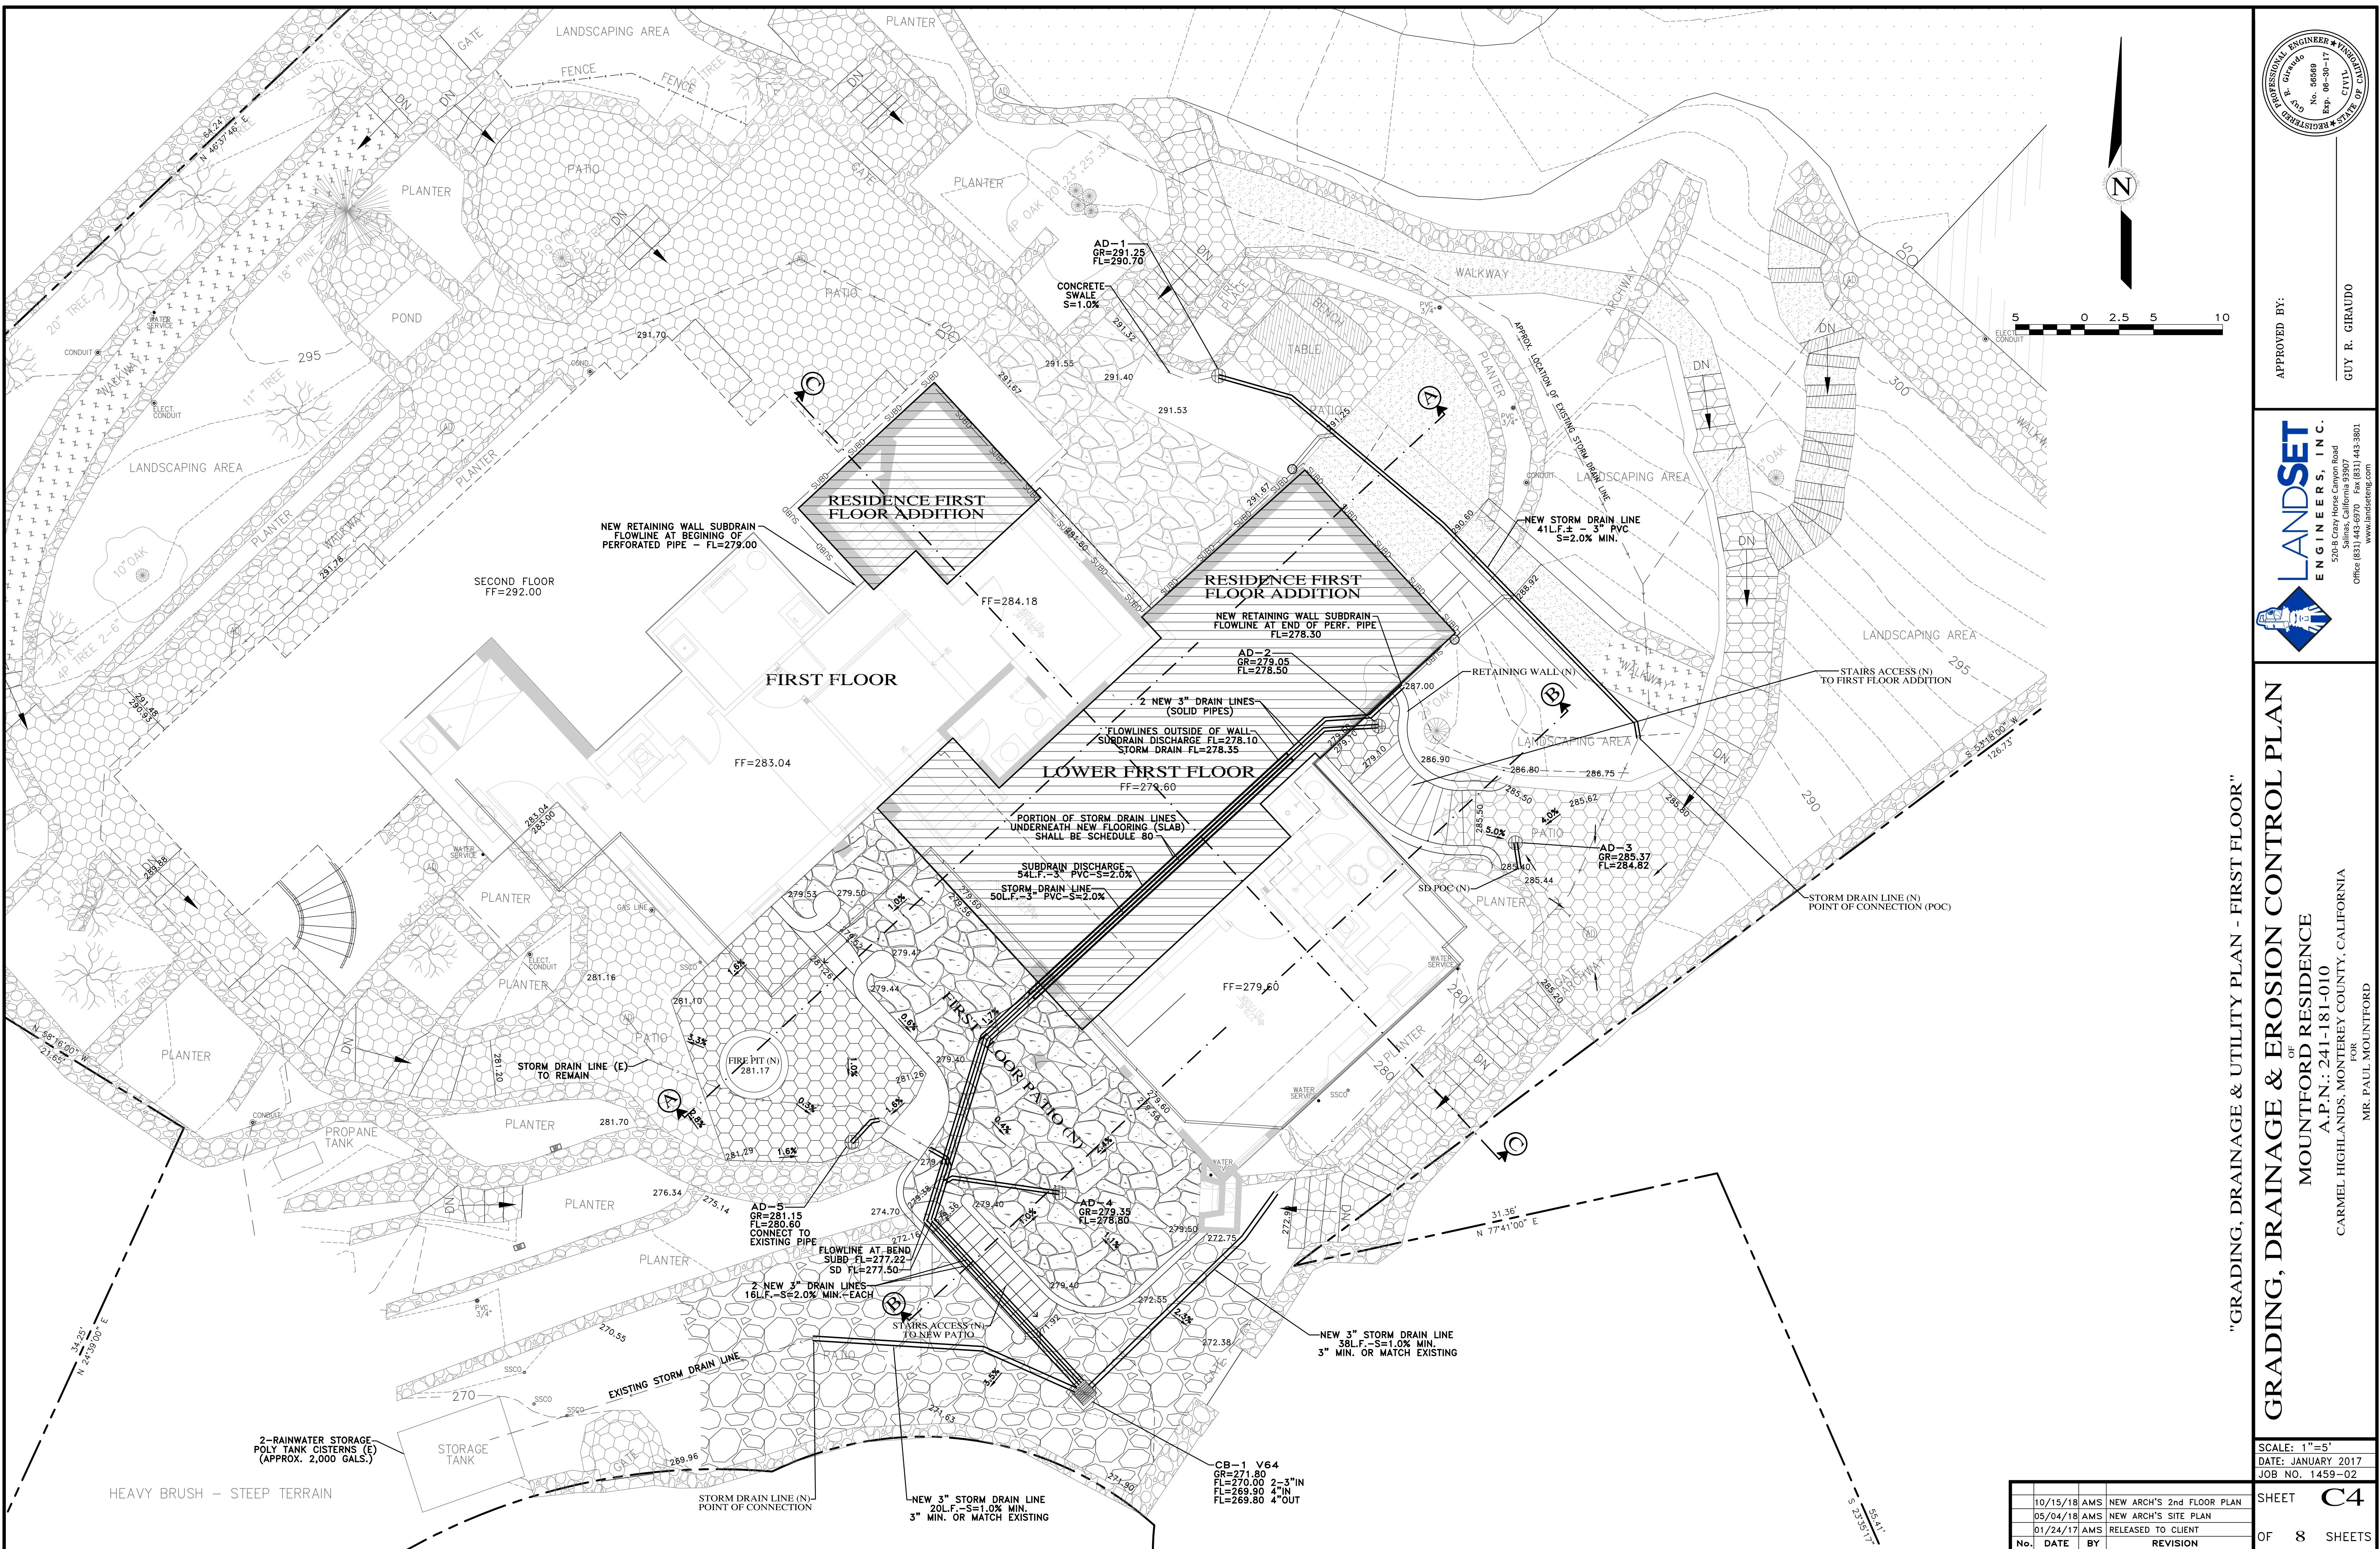

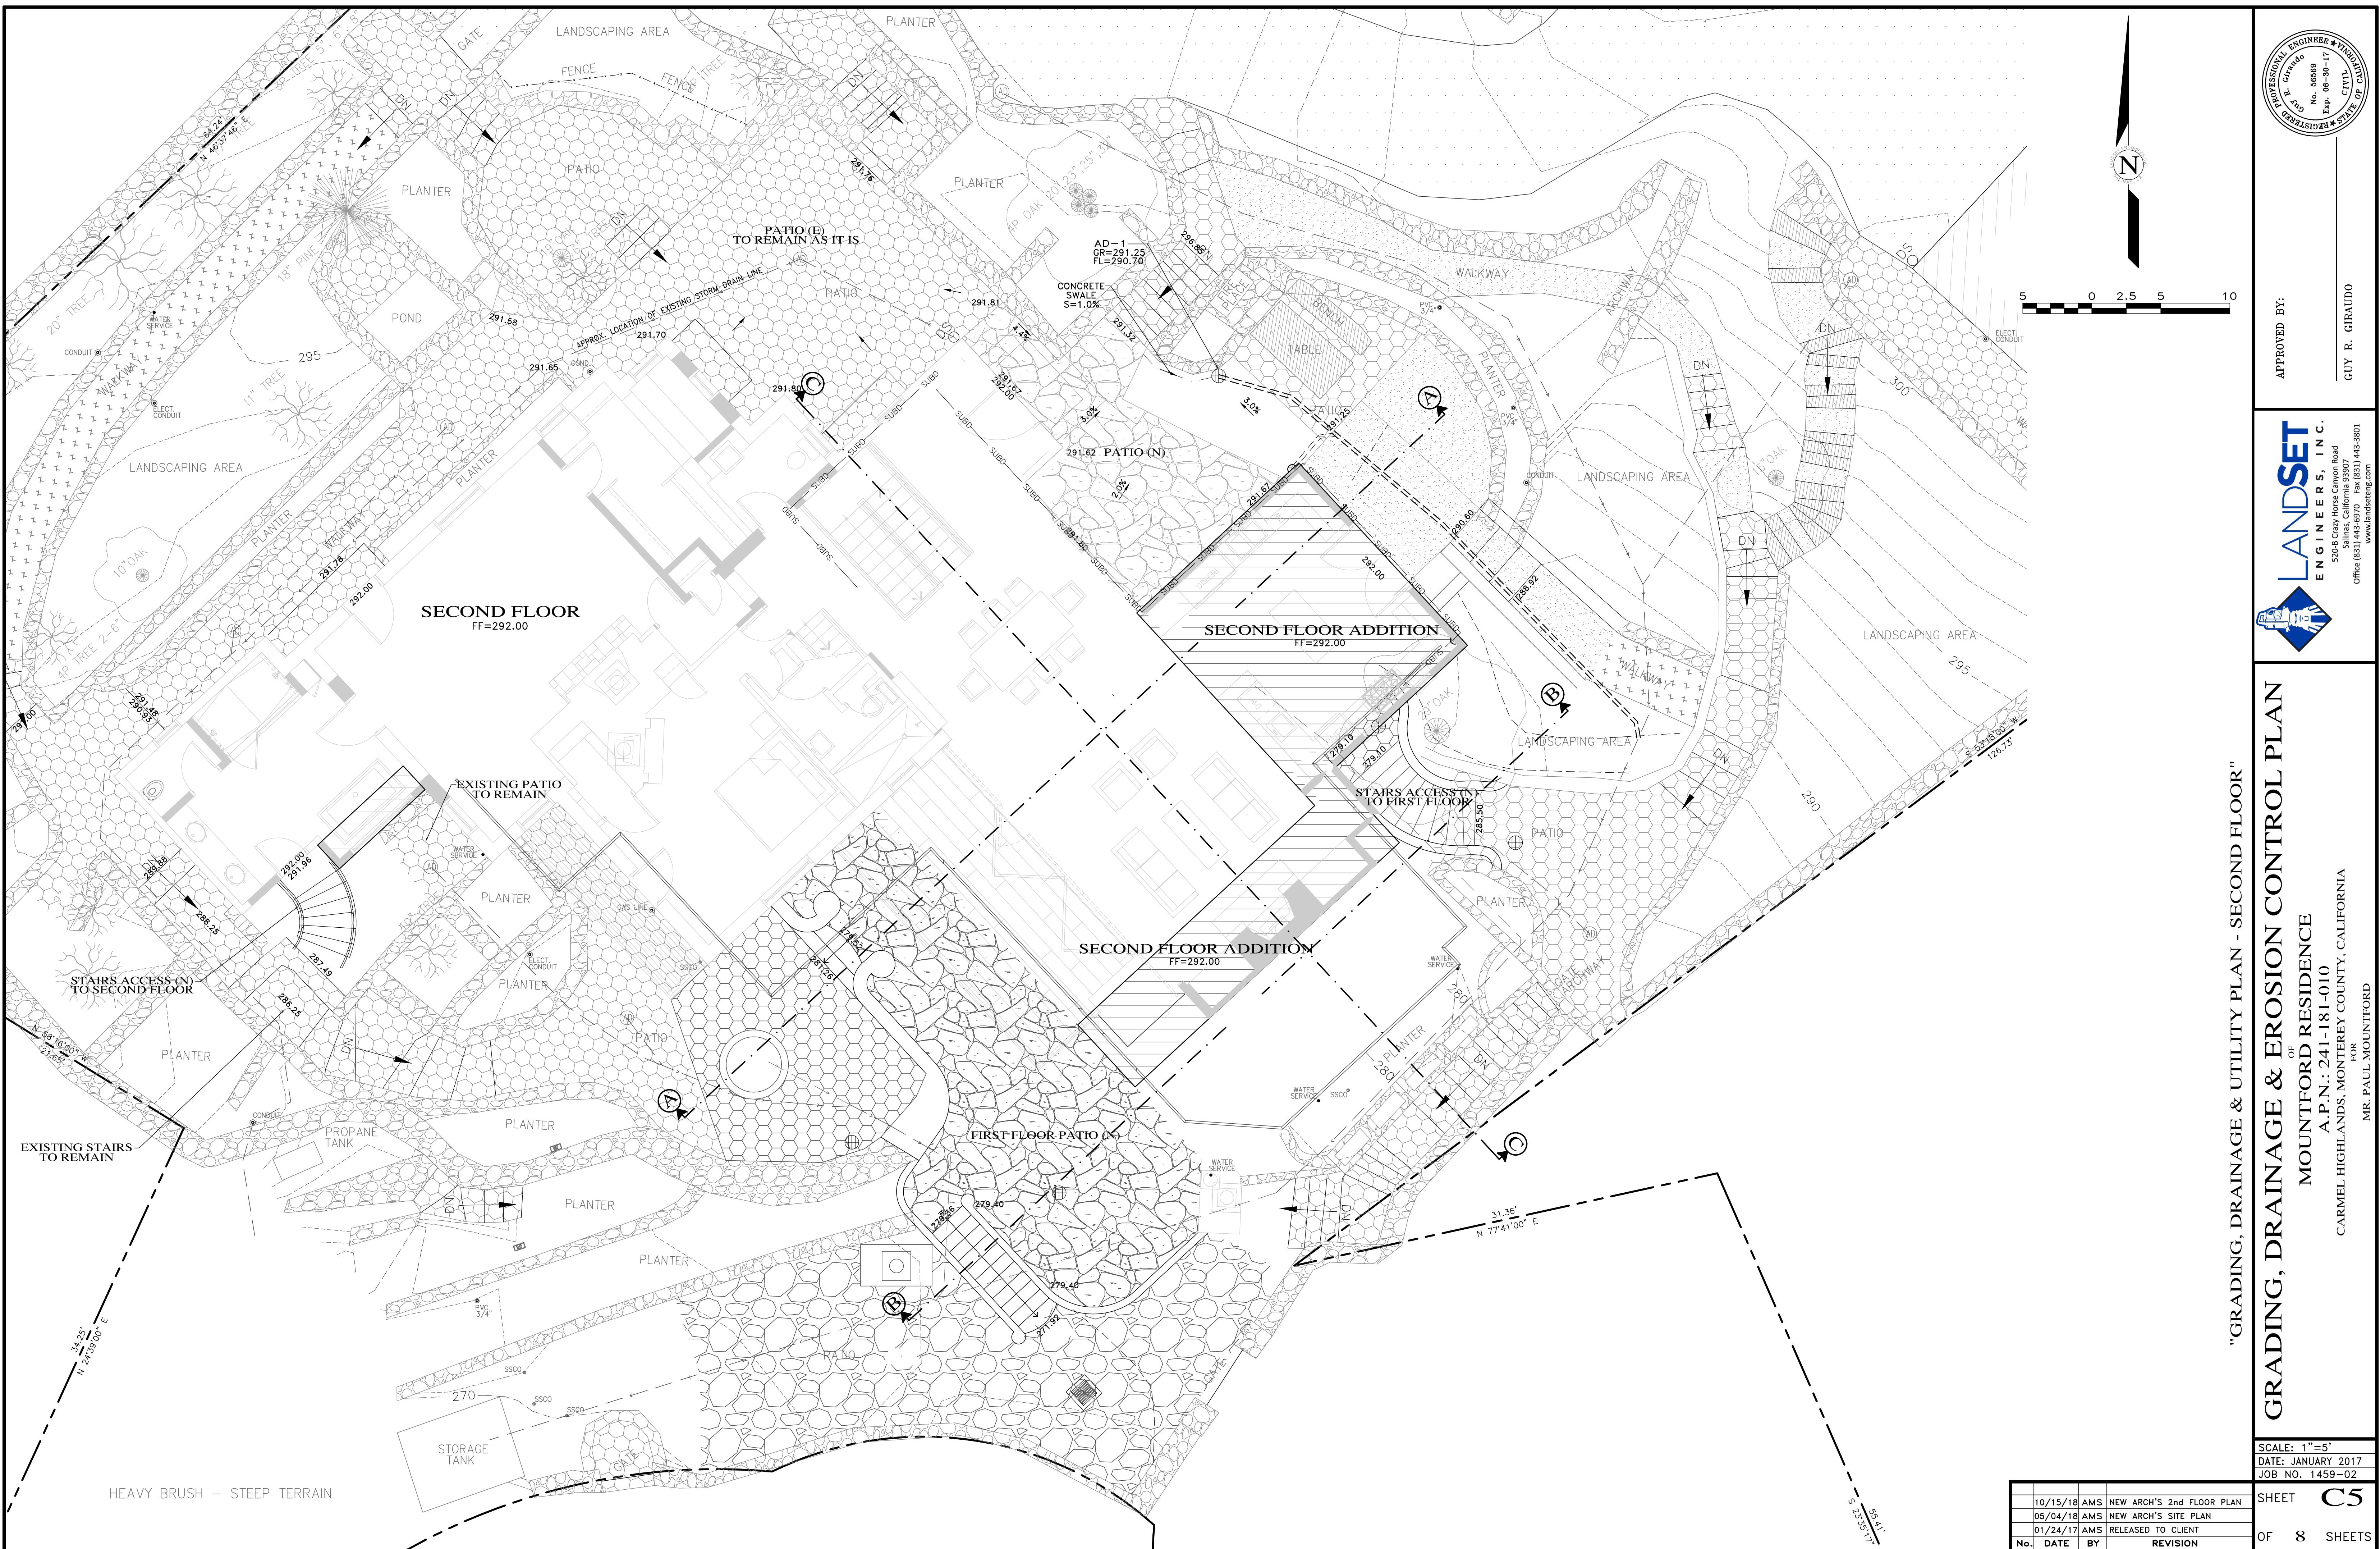

PROFESSIONAL ENGINEER  
Sgt. & Giraldo  
No. 56598  
Exp. 06-30-17  
CIVIL  
RECEIVED  
OF CHAM

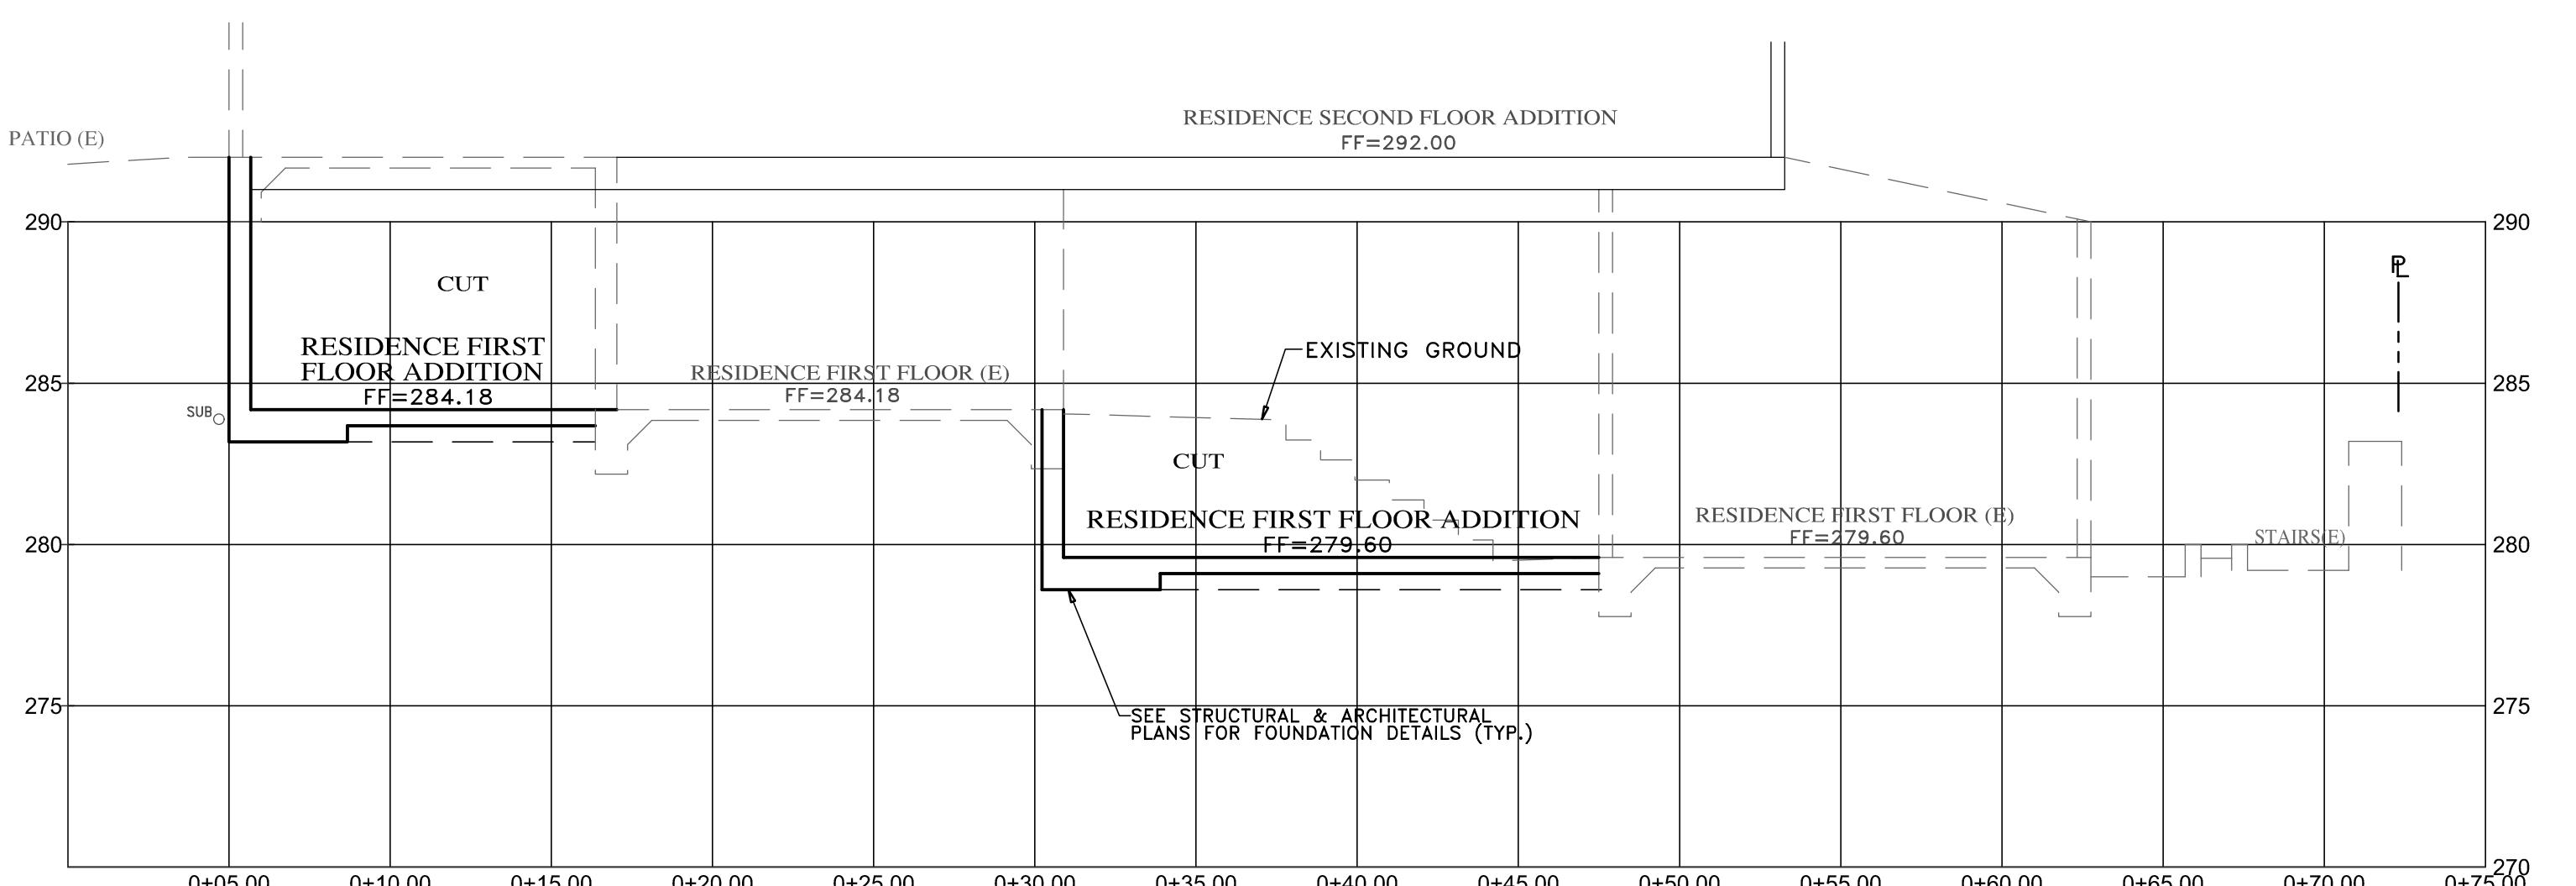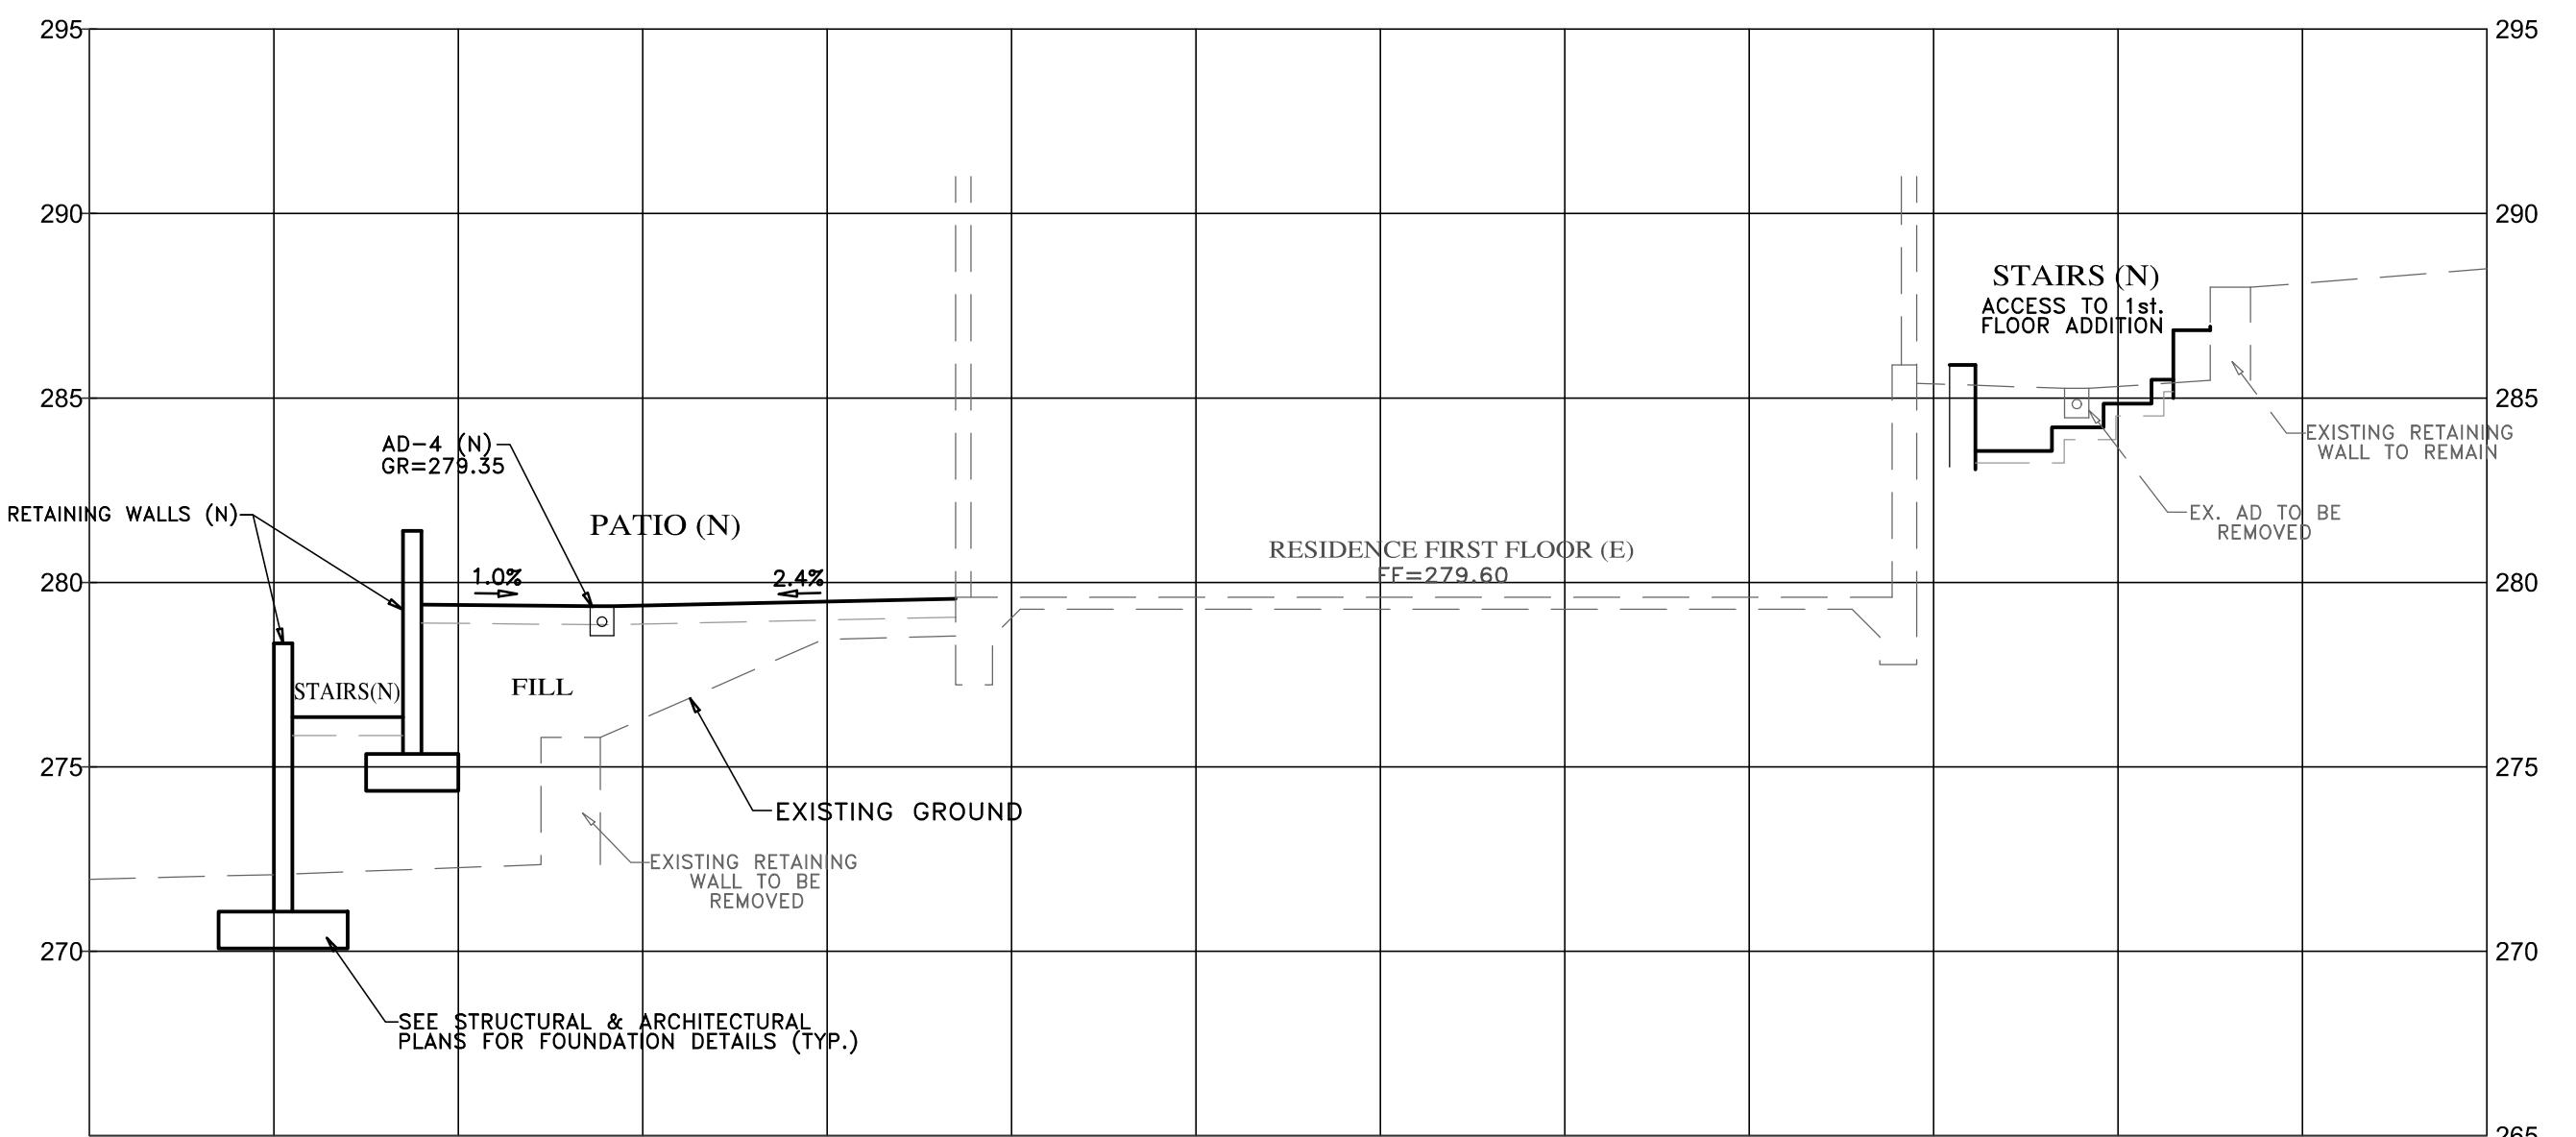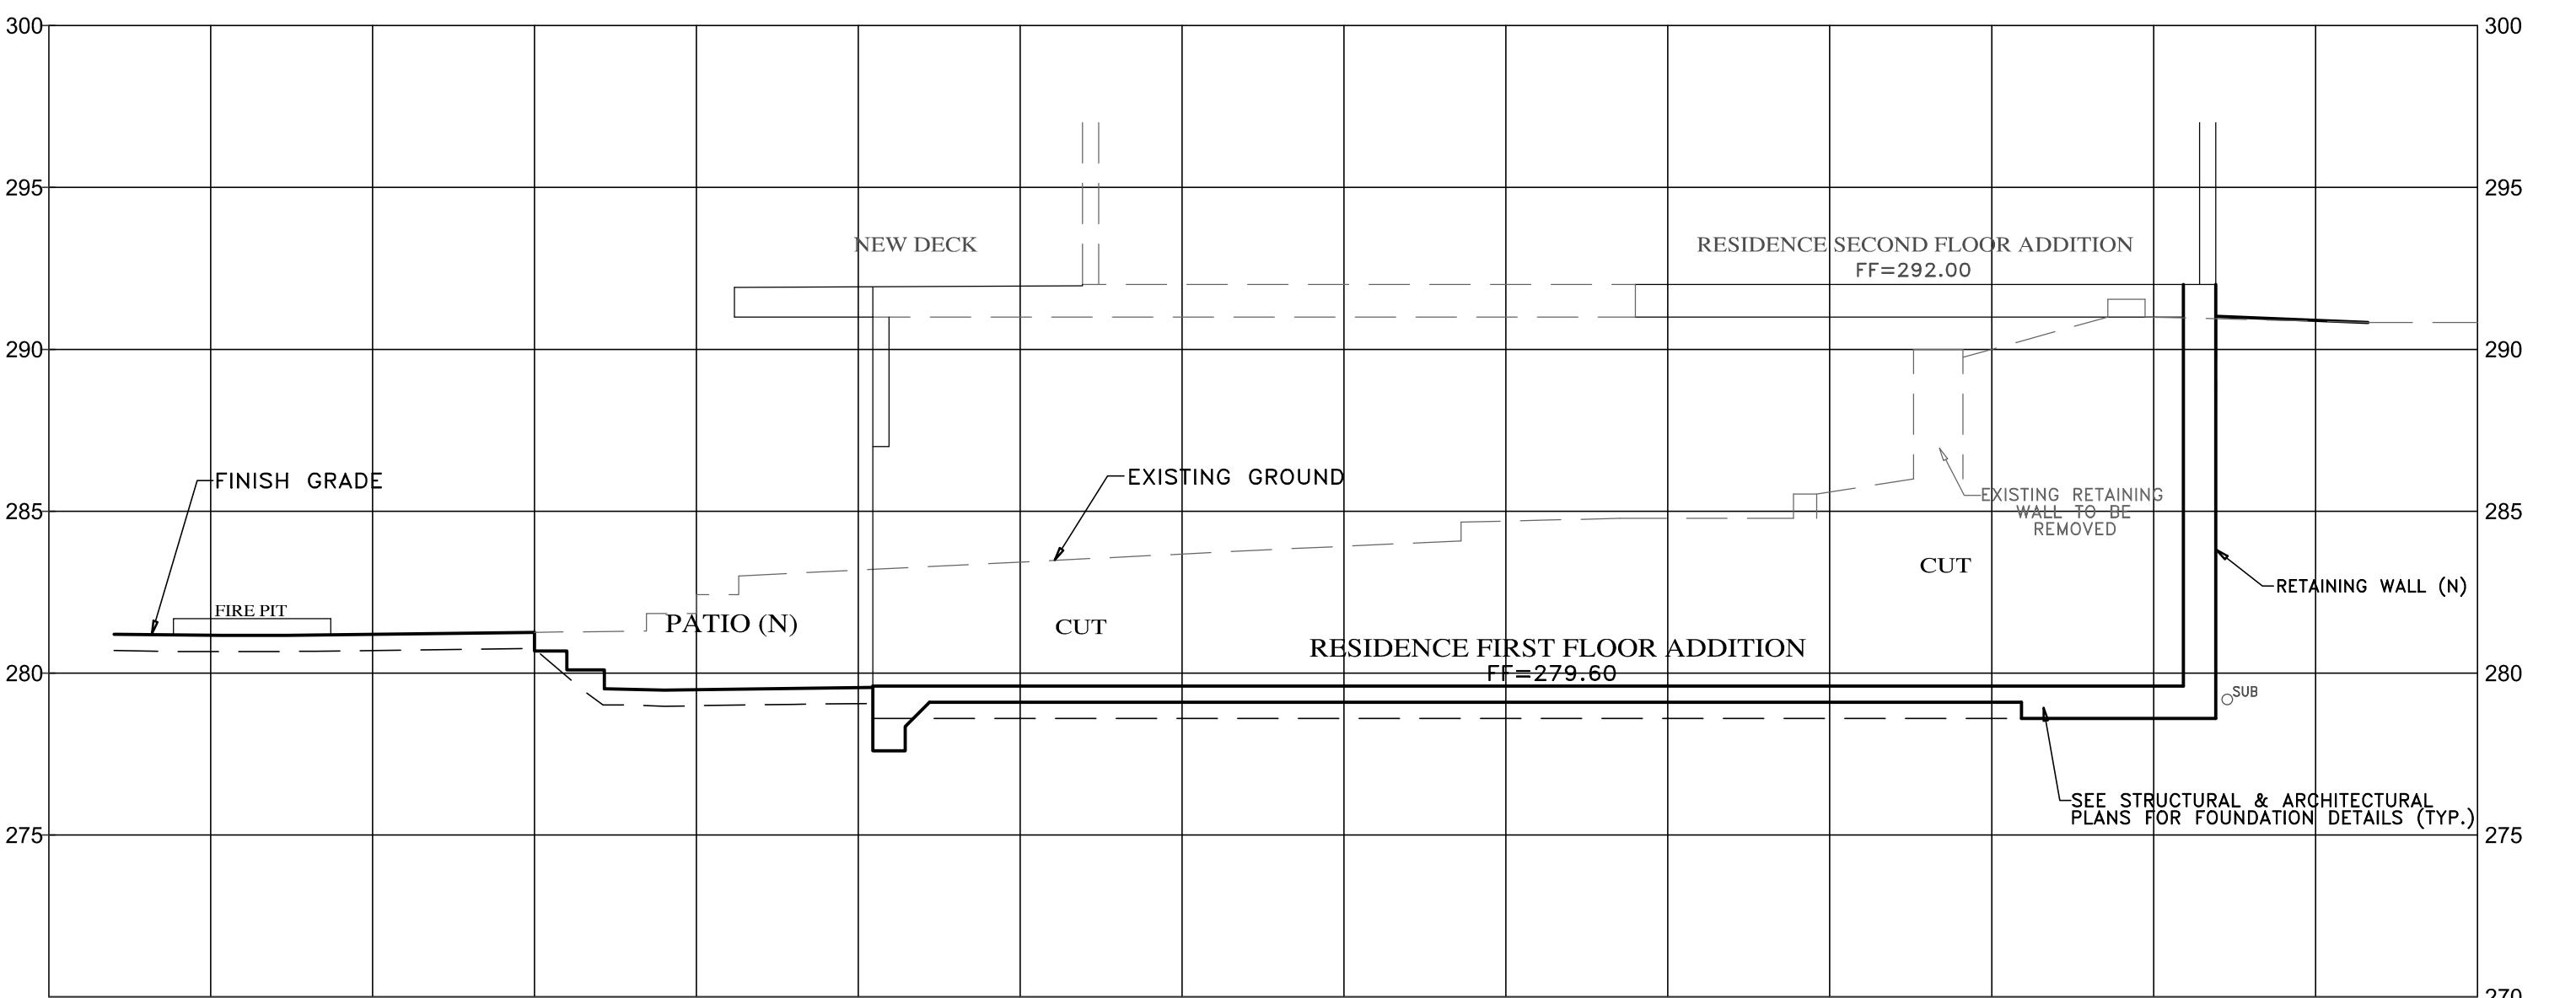


**GRADING, DRAINAGE & EROSION CONTROL PLAN**  
OF  
**MOUNTFORD RESIDENCE**  
A.P.N.: 241-181-010  
CARMEL HIGHLANDS, MONTEREY COUNTY, CALIFORNIA  
FOR  
MR. PAUL MOUNTFORD

"GRADING SECTIONS"

SCALE: 1"=5'	
DATE: JANUARY 2017	
JOB NO. 1459-02	
10/15/18	AMS NEW ARCH'S 2nd FLOOR PLAN
05/04/18	AMS NEW ARCH'S SITE PLAN
01/24/17	AMS RELEASED TO CLIENT
No.	DATE
BY	REVISION

SHEET **C6**  
OF 8 SHEETS

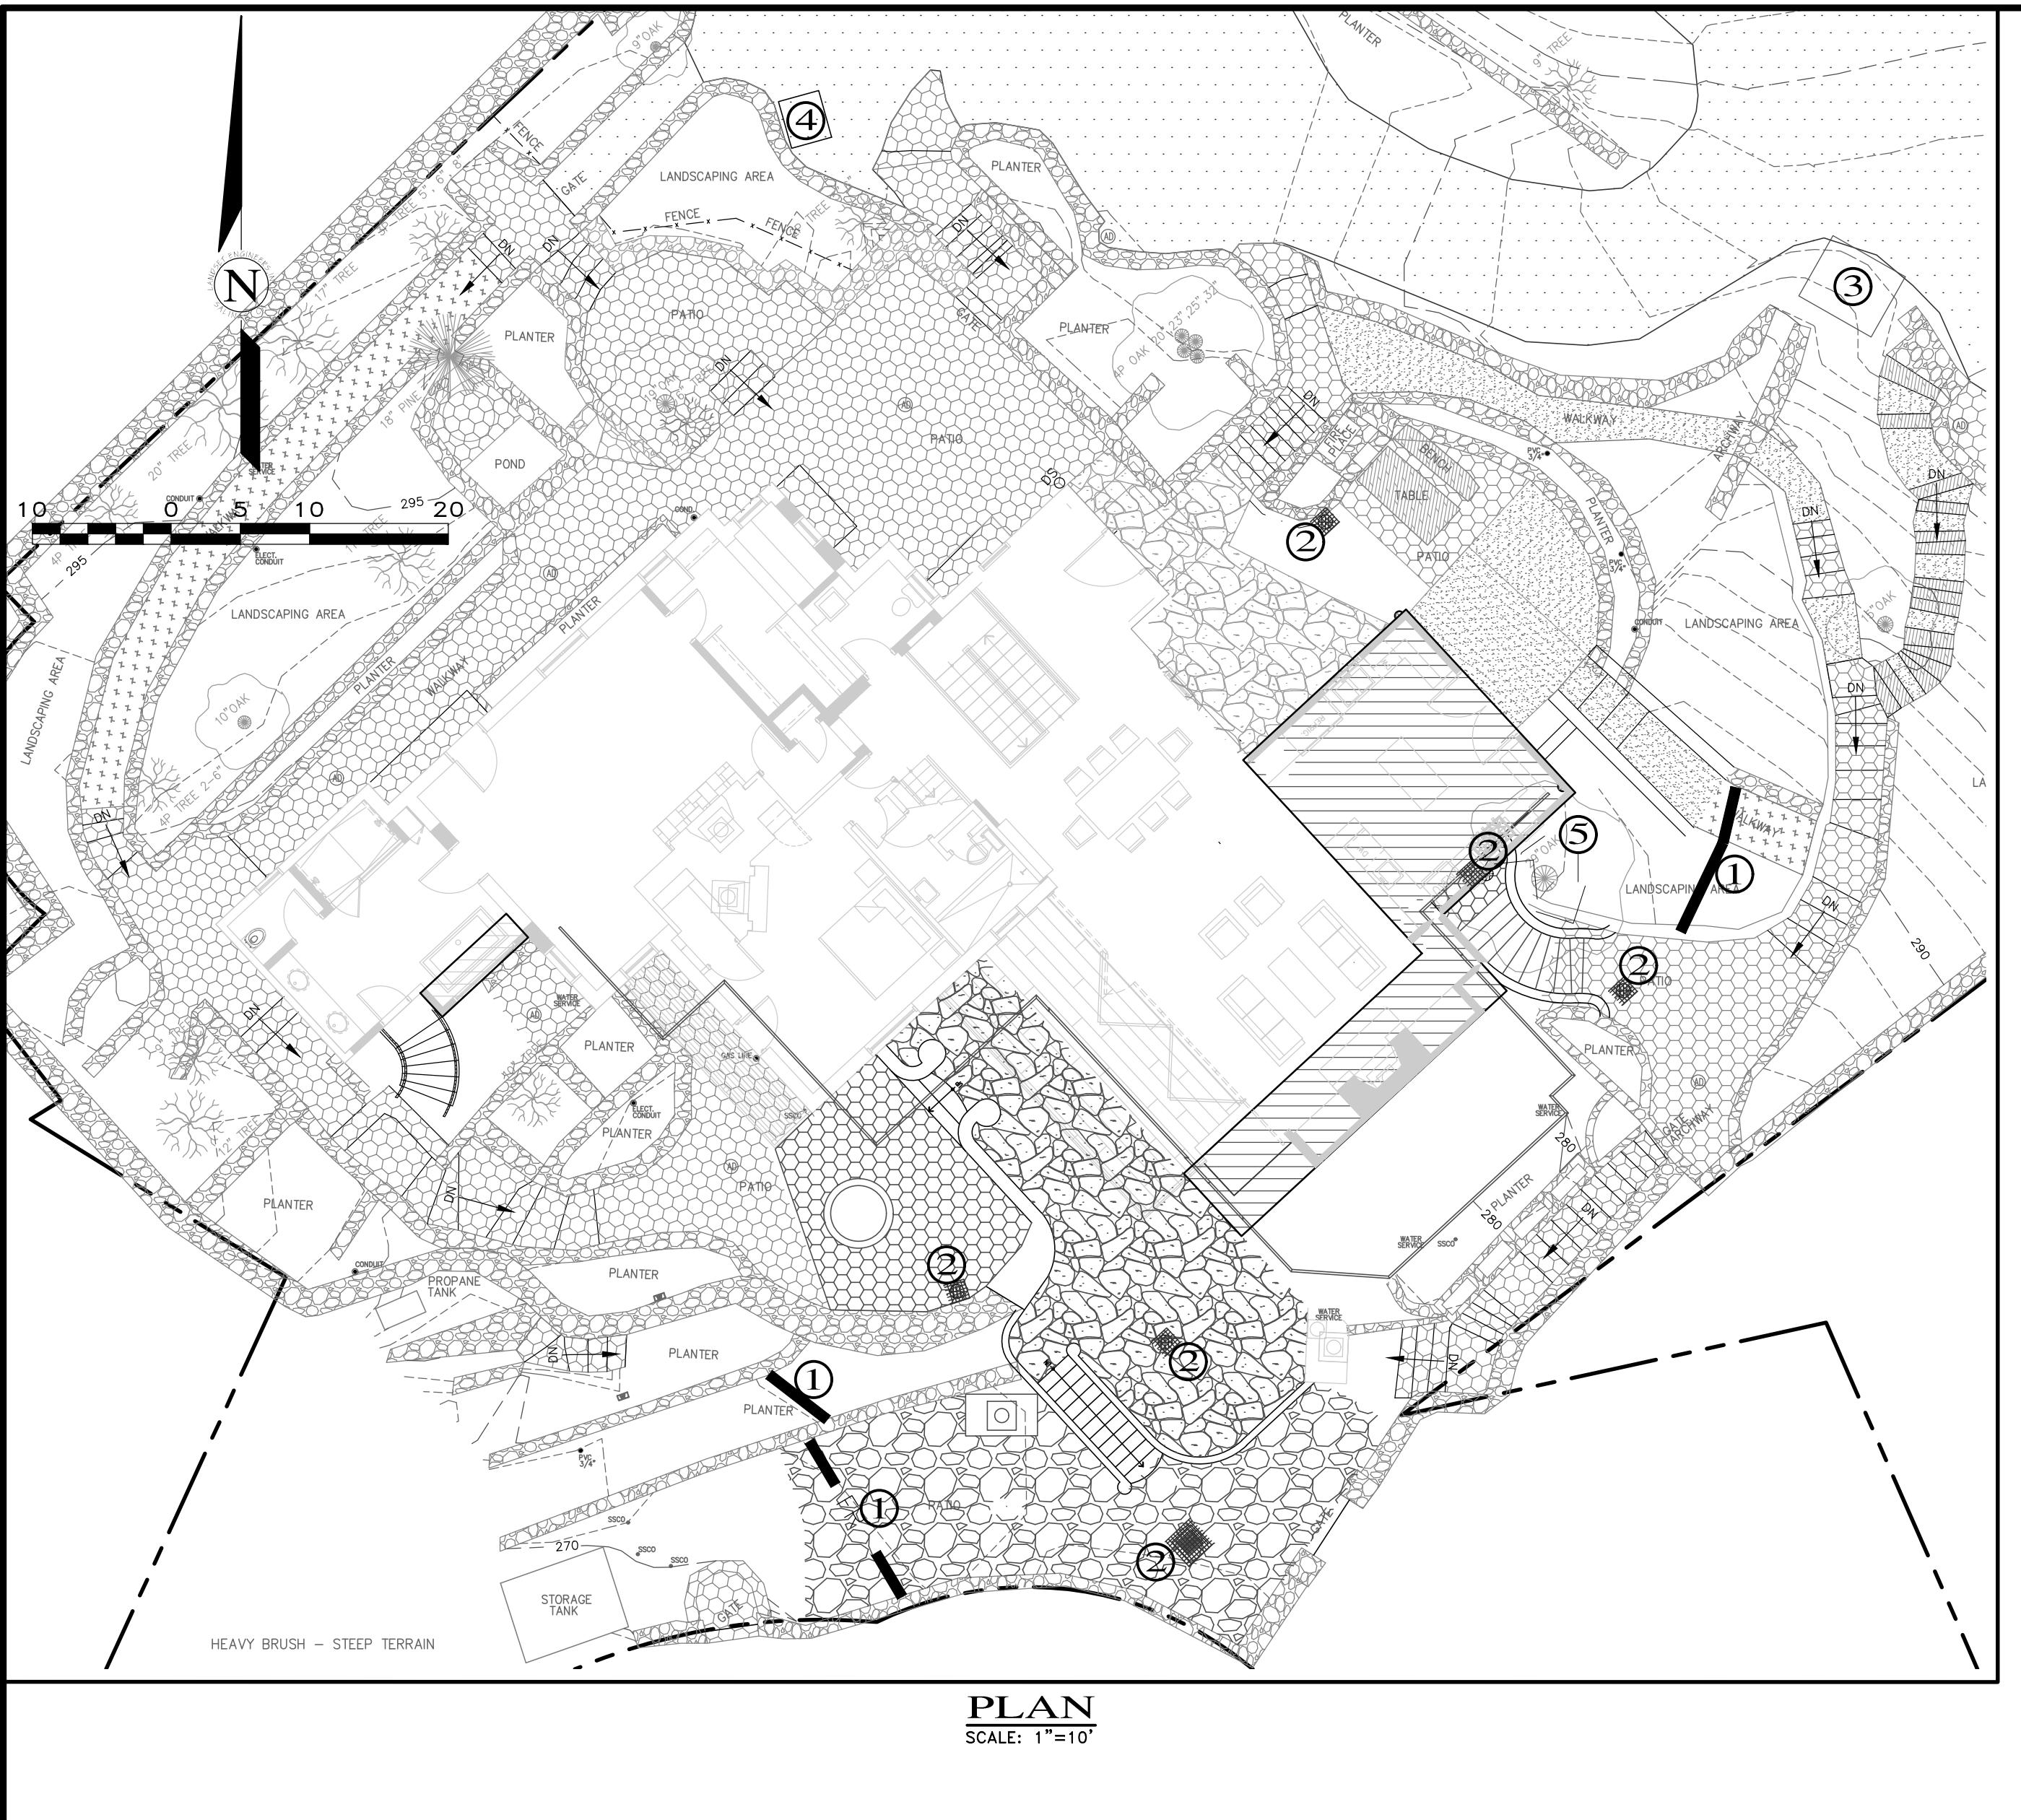

#### CONSTRUCTION MANAGEMENT NOTES:

**PAINTING:**  
1. MINIMIZE USE OF OIL-BASED PAINTS.  
2. STORE SOLVENTS IN APPROVED ORIGINAL CONTAINERS OR OTHER FIRE MARSHAL APPROVED CONTAINER.  
3. SPENT SOLVENTS ARE HAZARDOUS WASTES. STORE SPENT SOLVENTS IN APPROVED CONTAINERS. REUSE SOLVENTS AS MUCH AS POSSIBLE AND USE PAINTS AS MUCH AS POSSIBLE RATHER THAN DISPOSING OF THEM. DISPOSE OF SPENT SOLVENTS AND UNUSABLE PAINT AS A HAZARDOUS WASTE.  
4. NEVER DISPOSE OF EQUIPMENT WHERE SOLVENTS, PAINT OR CONTAMINATED RINSE WATER CAN ENTER THE STORM DRAIN SYSTEM.  
5. CASQA BMP HANDBOOK - HAZARDOUS WASTE MANAGEMENT WM-6





**PLASTERING/STUCCO/TILING/SITE-MIXED CONCRETE:**  
1. STORE PLASTER AND CEMENT IN COVERED AREAS AND KEEP THEM OUT OF THE WIND.  
2. CONSERVE MATERIALS. DO NOT MIX MORE PRODUCT THAN CAN BE USED BEFORE IT HARDENS.  
3. IF THERE IS LEFT OVER PRODUCT, PLACE THE EXCESS IN AN EARTHEN DEPRESSION. LET THE PRODUCT CURE AS LONG AS POSSIBLE AS A HAZARDOUS REFUSE.  
4. ALL RINSE WATER IS TO BE PLACED IN AN EARTHEN DEPRESSION CAPABLE OF HOLDING THE RINSE WATER AS WELL AS ANY RAIN WATER THAT WOULD FALL/RUN INTO THE DEPRESSION.  
5. CASQA BMP HANDBOOK - CONCRETE WASTE MANAGEMENT WM-8

**READY-MIXED CONCRETE:**  
1. HAVE AN EARTHEN DEPRESSION DUG PRIOR TO THE ARRIVAL OF THE READY-MIX TRUCK.  
2. IF A PUMP IS USED, PLACE THE ENTIRE PUMP PRIMING FLUID AND REJECT CONCRETE IN THE DEPRESSION.  
3. PLACE ALL SPILLED CONCRETE AND CHUTE WASH WATER IN THE DEPRESSION.  
4. ALL TRUCK AND CHUTE RINSE WATER IS TO BE TAKEN BACK TO THE READY-MIX BACH PLANT FOR TREATMENT/RECYCLING.  
5. BEFORE CREATING AN EXPOSED AGGREGATE FINISH, CAREFULLY PLAN AND PREPARE TO PREVENT THE SLURRY THAT IS WASHED OFF FROM ENTERING THE STORM DRAIN SYSTEM AND GUTTERS.  
6. CASQA BMP HANDBOOK - CONCRETE WASTE MANAGEMENT WM-8

**EARTH MOVING/GRADING:**  
1. REMOVE EXISTING VEGETATION ONLY WHEN NECESSARY.  
2. PLANT NEW VEGETATION WHEN SLOPES HAVE BEEN DISTURBED BUT CONSTRUCTION IS STILL ONGOING DURING PERIODS OF RAIN.  
3. PROTECT DOWN SLOPE DRAINAGE COURSES BY RECOGNIZED METHODS SUCH AS THOSE IN THE CASQA HANDBOOK.  
4. USE EARTHEN DAMS OR DITCHES TO DIVERT WATER AROUND EXCAVATIONS.  
5. COVER STOCKPILES OF EXCAVATED SOIL WITH TARPS.  
6. SCHEDULE GRADING ACTIVITIES DURING DRY PERIODS.  
7. CASQA BMP HANDBOOK - EROSION CONTROL





**PORTABLE SANITATION FACILITY:**  
1. LOCATE AWAY FROM DRAINAGE FACILITIES, WATERCOURSES, AND FROM TRAFFIC CIRCULATION.  
2. MUST BE EQUIPPED WITH CONTAINMENT TO PREVENT DISCHARGE OF POLLUTANTS TO THE STORM DRAINAGE SYSTEM.  
3. NO OPEN SIGHTS TO DISCHARGE OR BURIED WITHIN THE PROJECT SITE.  
4. TEMPORARY SANITARY FACILITIES CONNECTED TO DISCHARGE TO THE SANITARY SEWER SYSTEM SHOULD BE PROPERLY CONNECTED TO AVOID ILLICIT DISCHARGES.  
5. SANITARY & SEPTIC FACILITIES SHOULD BE MAINTAINED IN GOOD WORKING ORDER BY A LICENSED SERVICE.  
6. ONLY REPUTABLE, LICENSED SANITARY AND SEPTIC WASTE HAULERS SHOULD BE USED.  
7. CASQA BMP HANDBOOK - SANITARY/SEPTIC WASTE MANAGEMENT WM-9

**NOTES:**  
1. CONTRACTORS STAGING AREA DESIGNATED FOR FOLLOWING STORM WATER BEST MANAGEMENT PRACTICES:  
- EROSION CONTROL, CONSTRUCTION PRactices, VEHICLE AND EQUIPMENT CLEANING VEHICLE EQUIPMENT MAINTENANCE, MATERIAL DELIVER & STORAGE, STOCKPILE MANAGEMENT, SPILL PREVENTION AND CONTROL, SOLID WASTE MANAGEMENT, HAZARDOUS WASTE MANAGEMENT, CONCRETE WASTE MANAGEMENT, SANITARY/WASTE MANAGEMENT.  
2. REFER TO THE CASQA BMP HANDBOOK FOR BMP FACT SHEETS.

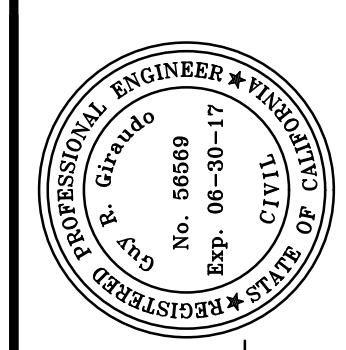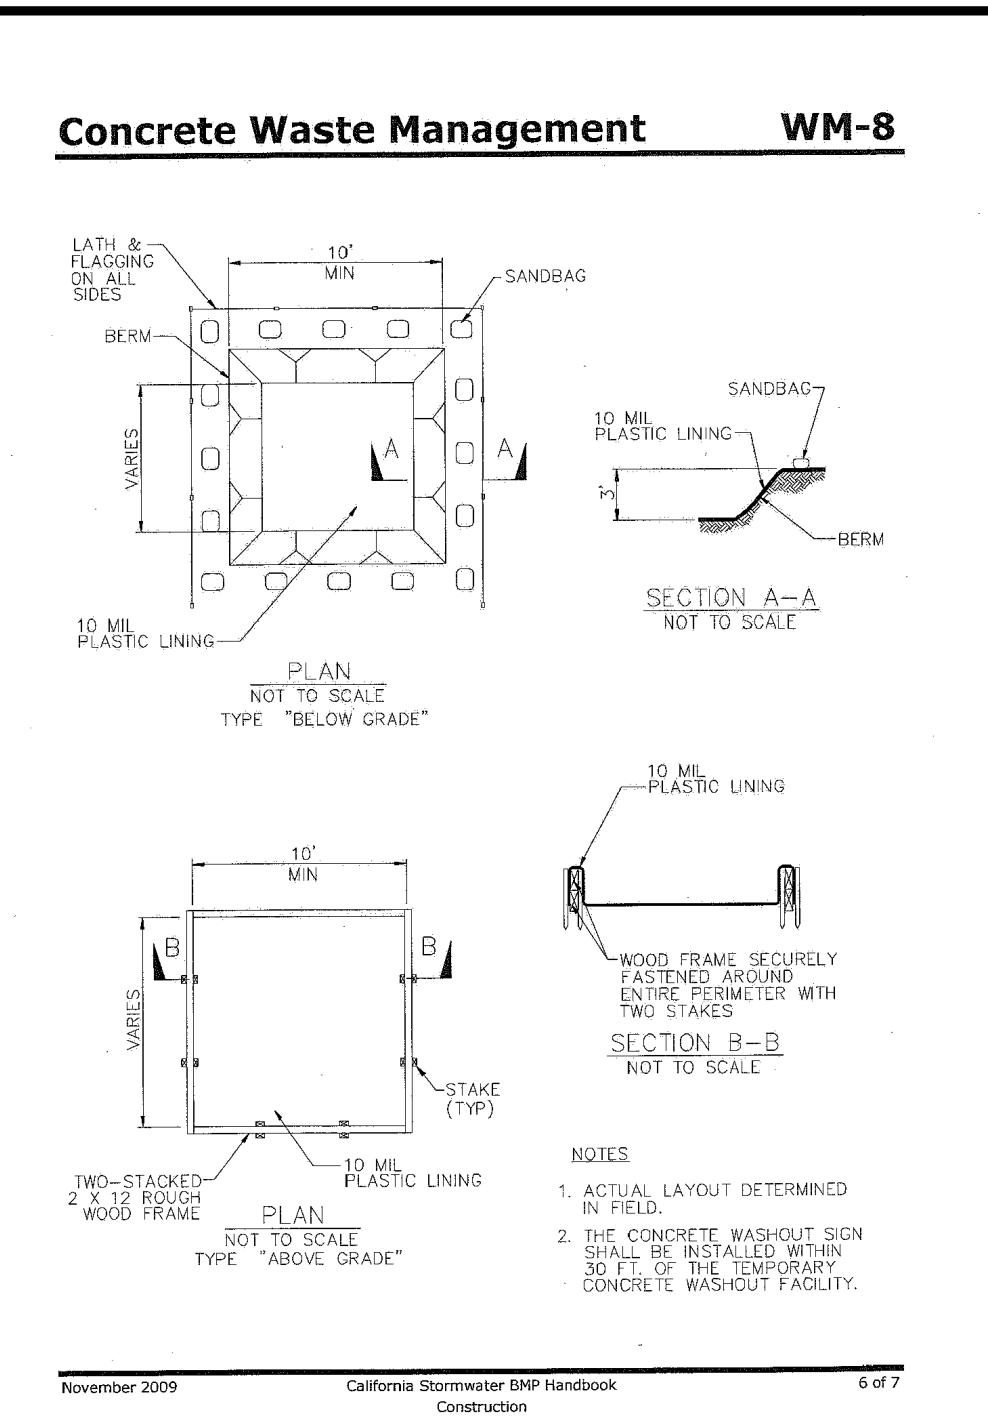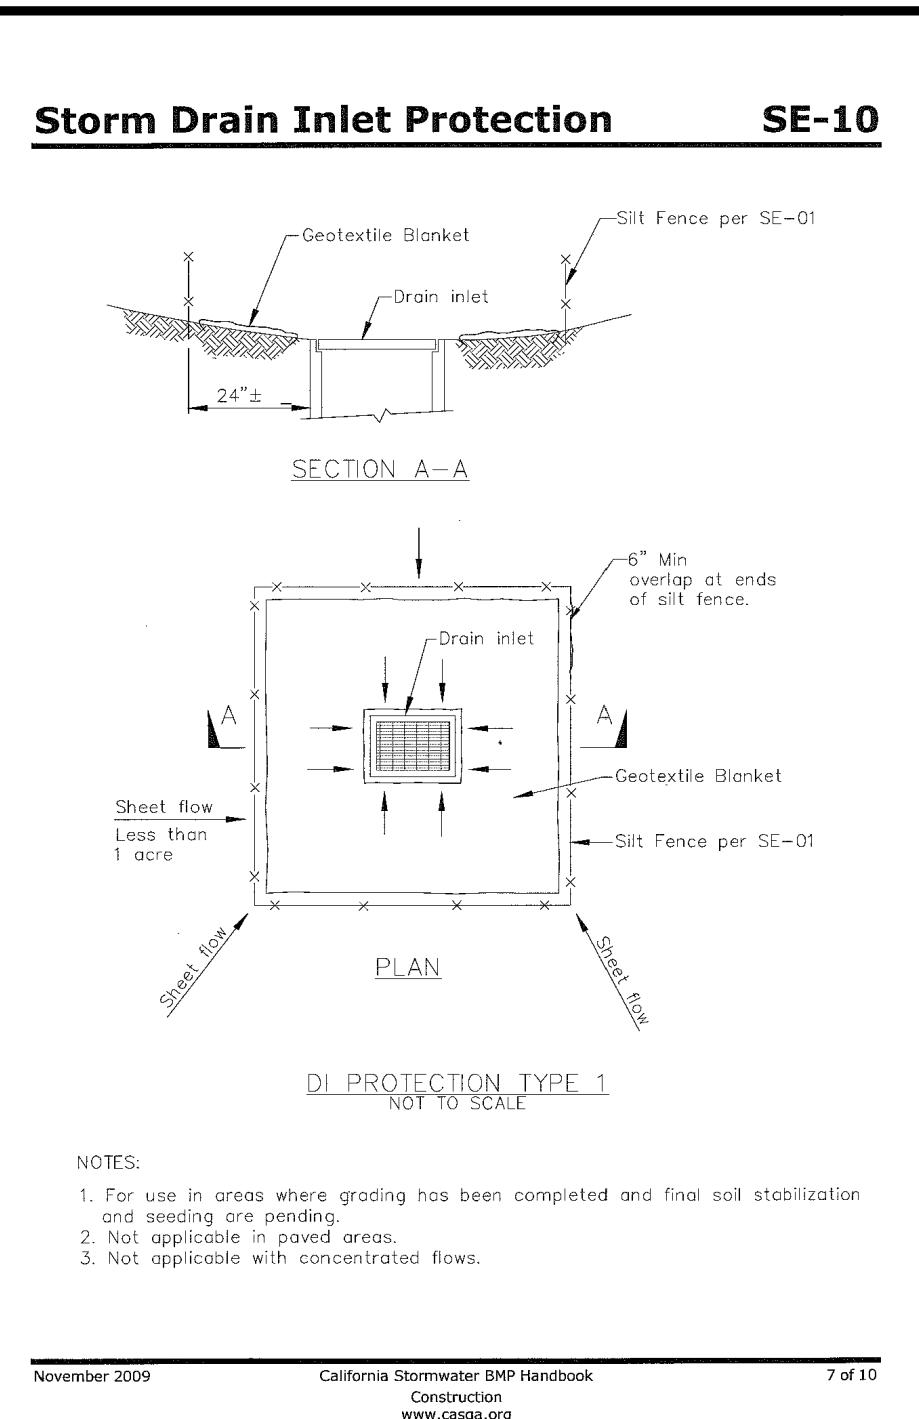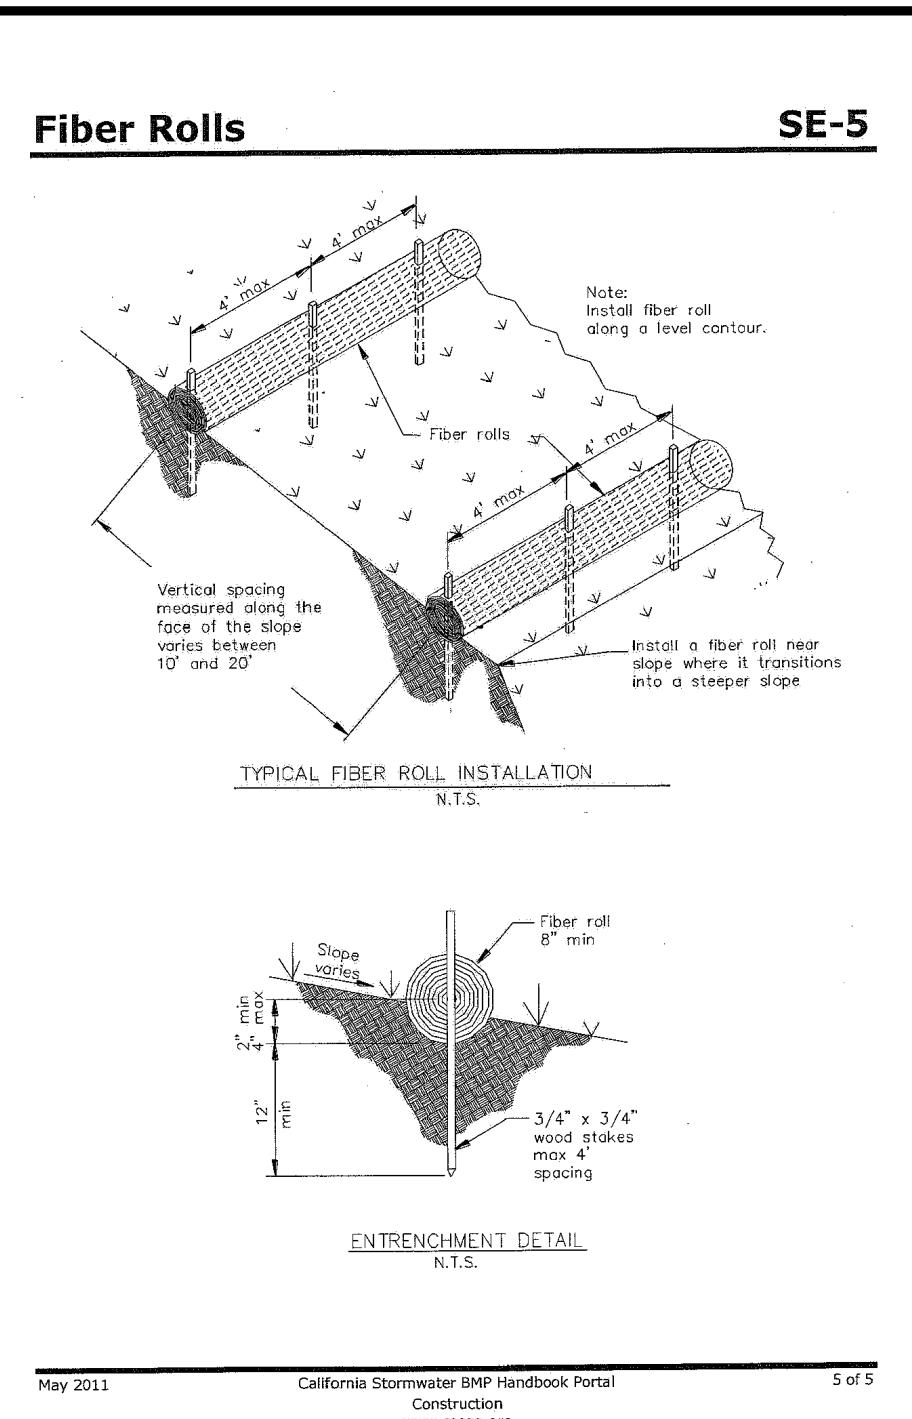

APPROVED BY:  
GUY R. GIRAUDET  
LANDSET  
ENGINEERS, INC.  
524-B Cray Horse Canyon Road  
Salinas, California 93901  
Office: (831) 443-5901 Fax: (831) 443-3801  
www.landseteng.com

VERIFICATION AND INSPECTION TASK	CONTINUOUS DURING TASK LISTED	PERIODICALLY DURING TASK LISTED
1. Verify materials below shallow foundations are adequate to achieve the design bearing capacity.	—	X
2. Verify excavations are extended to proper depth and have reached proper material.	—	X
3. Perform classification and testing of compacted fill materials.	—	X
4. Verify use of proper materials, densities and lift thicknesses during placement and compaction of compacted fill.	X	—
5. Prior to placement of compacted fill, observe subgrade and verify that site has been prepared properly.	—	X

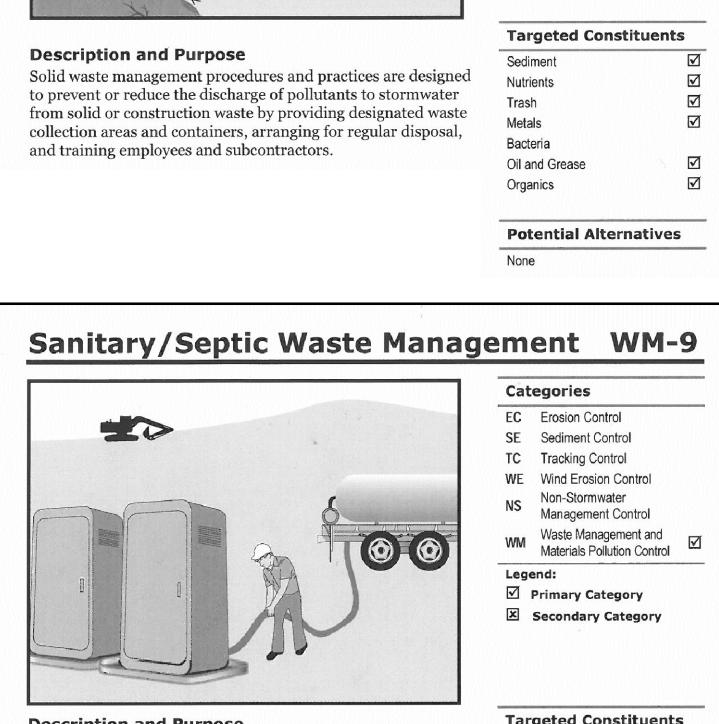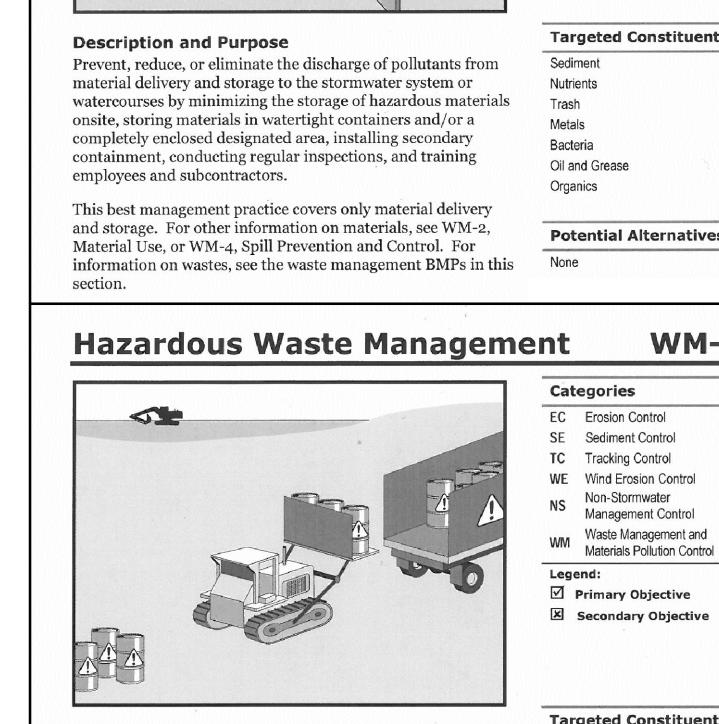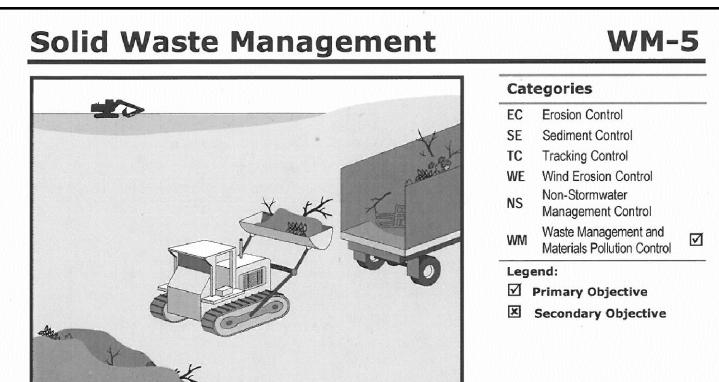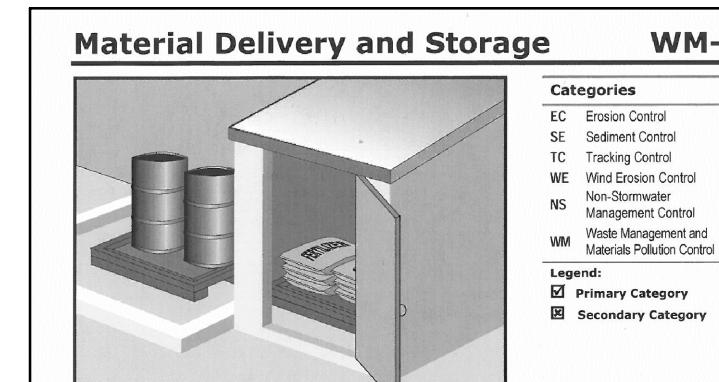

"EROSION CONTROL PLAN"  
OF  
MOUNTFORD RESIDENCE  
A.P.N.: 241-1181-010  
CARMEL HIGHLANDS, MONTEREY COUNTY, CALIFORNIA  
FOR  
MR. PAUL MOUNTFORD

GRADING, DRAINAGE & EROSION CONTROL PLAN


SCALE: AS SHOWN  
DATE: JANUARY 2017  
JOB NO. 1459-02  
SHEET C7  
OF 8 SHEETS


#### NOTES

- A- PRIOR TO COMMENCEMENT OF ANY LAND DISTURBANCE, THE OWNER/APPLICANT SHALL SCHEDULE AN INSPECTION WITH RMA-ENVIRONMENTAL SERVICES TO ENSURE ALL NECESSARY SEDIMENT CONTROLS ARE IN PLACE AND THE PROJECT IS COMPLIANT WITH MONTEREY COUNTY GRADING AND EROSION CONTROL REGULATIONS.
- B- DURING CONSTRUCTION, THE OWNER/APPLICANT SHALL SCHEDULE AN INSPECTION WITH RMA-ENVIRONMENTAL SERVICES TO UPDATE COMPACTION TEST RESULTS FOR SEEPAGE DEVICE INSTALLATION, REVIEW THE MAINTENANCE AND EFFECTIVENESS OF BMP'S INSTALLED, AS WELL AS, TO VERIFY THAT POLLUTANTS OF CONCERN ARE NOT DISCHARGED FROM THE SITE.
- C- PRIOR TO FINAL INSPECTION, THE OWNER/APPLICANT SHALL SCHEDULE AN INSPECTION WITH RMA-ENVIRONMENTAL SERVICES TO CONDUCT A FINAL GRADING INSPECTION, COLLECT FINAL GEOTECHNICAL LETTER OF CONFORMANCE, ENSURE THAT ALL DISTURBED AREAS HAVE BEEN STABILIZED AND THAT ALL TEMPORARY EROSION AND SEDIMENT CONTROL MEASURES THAT ARE NO LONGER NEEDED HAVE BEEN REMOVED.
- D- DUE TO GRAZING, IT MAY BE NECESSARY TO PAYMENT DUST PROBLEMS.
- E- IT SHALL BE THE RESPONSIBILITY OF THE OWNER AND THE PERMITTEE TO ENSURE THAT EROSION DOES NOT OCCUR FROM AN ACTIVITY DURING OR AFTER PROJECT CONSTRUCTION. ADDITIONAL MEASURES, BEYOND THOSE SPECIFIED, MAY BE REQUIRED AS DEEMED NECESSARY TO CONTROL ACCELERATED EROSION.
- F- TEMPORARY EROSION CONTROL TO BE INSTALLED BETWEEN OCTOBER 1 AND APRIL 15.
- G- THE GROUND SURFACE SHALL BE PREPARED TO RECEIVE FILL BY REMOVING VEGETATION, TOPSOIL AND OTHER UNSUITABLE MATERIALS, AND SCARIFYING THE GROUND TO PROVIDE A BOND WITH THE FILL MATERIAL.
- H- THE CONTRACTOR OF RECORD IS RESPONSIBLE FOR THE EROSION AND SEDIMENT CONTROL BMP INSTALLATION AND MAINTENANCE.

10/15/18	AMS	NEW ARCH'S 2nd FLOOR PLAN
05/04/18	AMS	NEW ARCH'S SITE PLAN
01/24/17	AMS	RELEASED TO CLIENT
No.	DATE	BY

REVISION

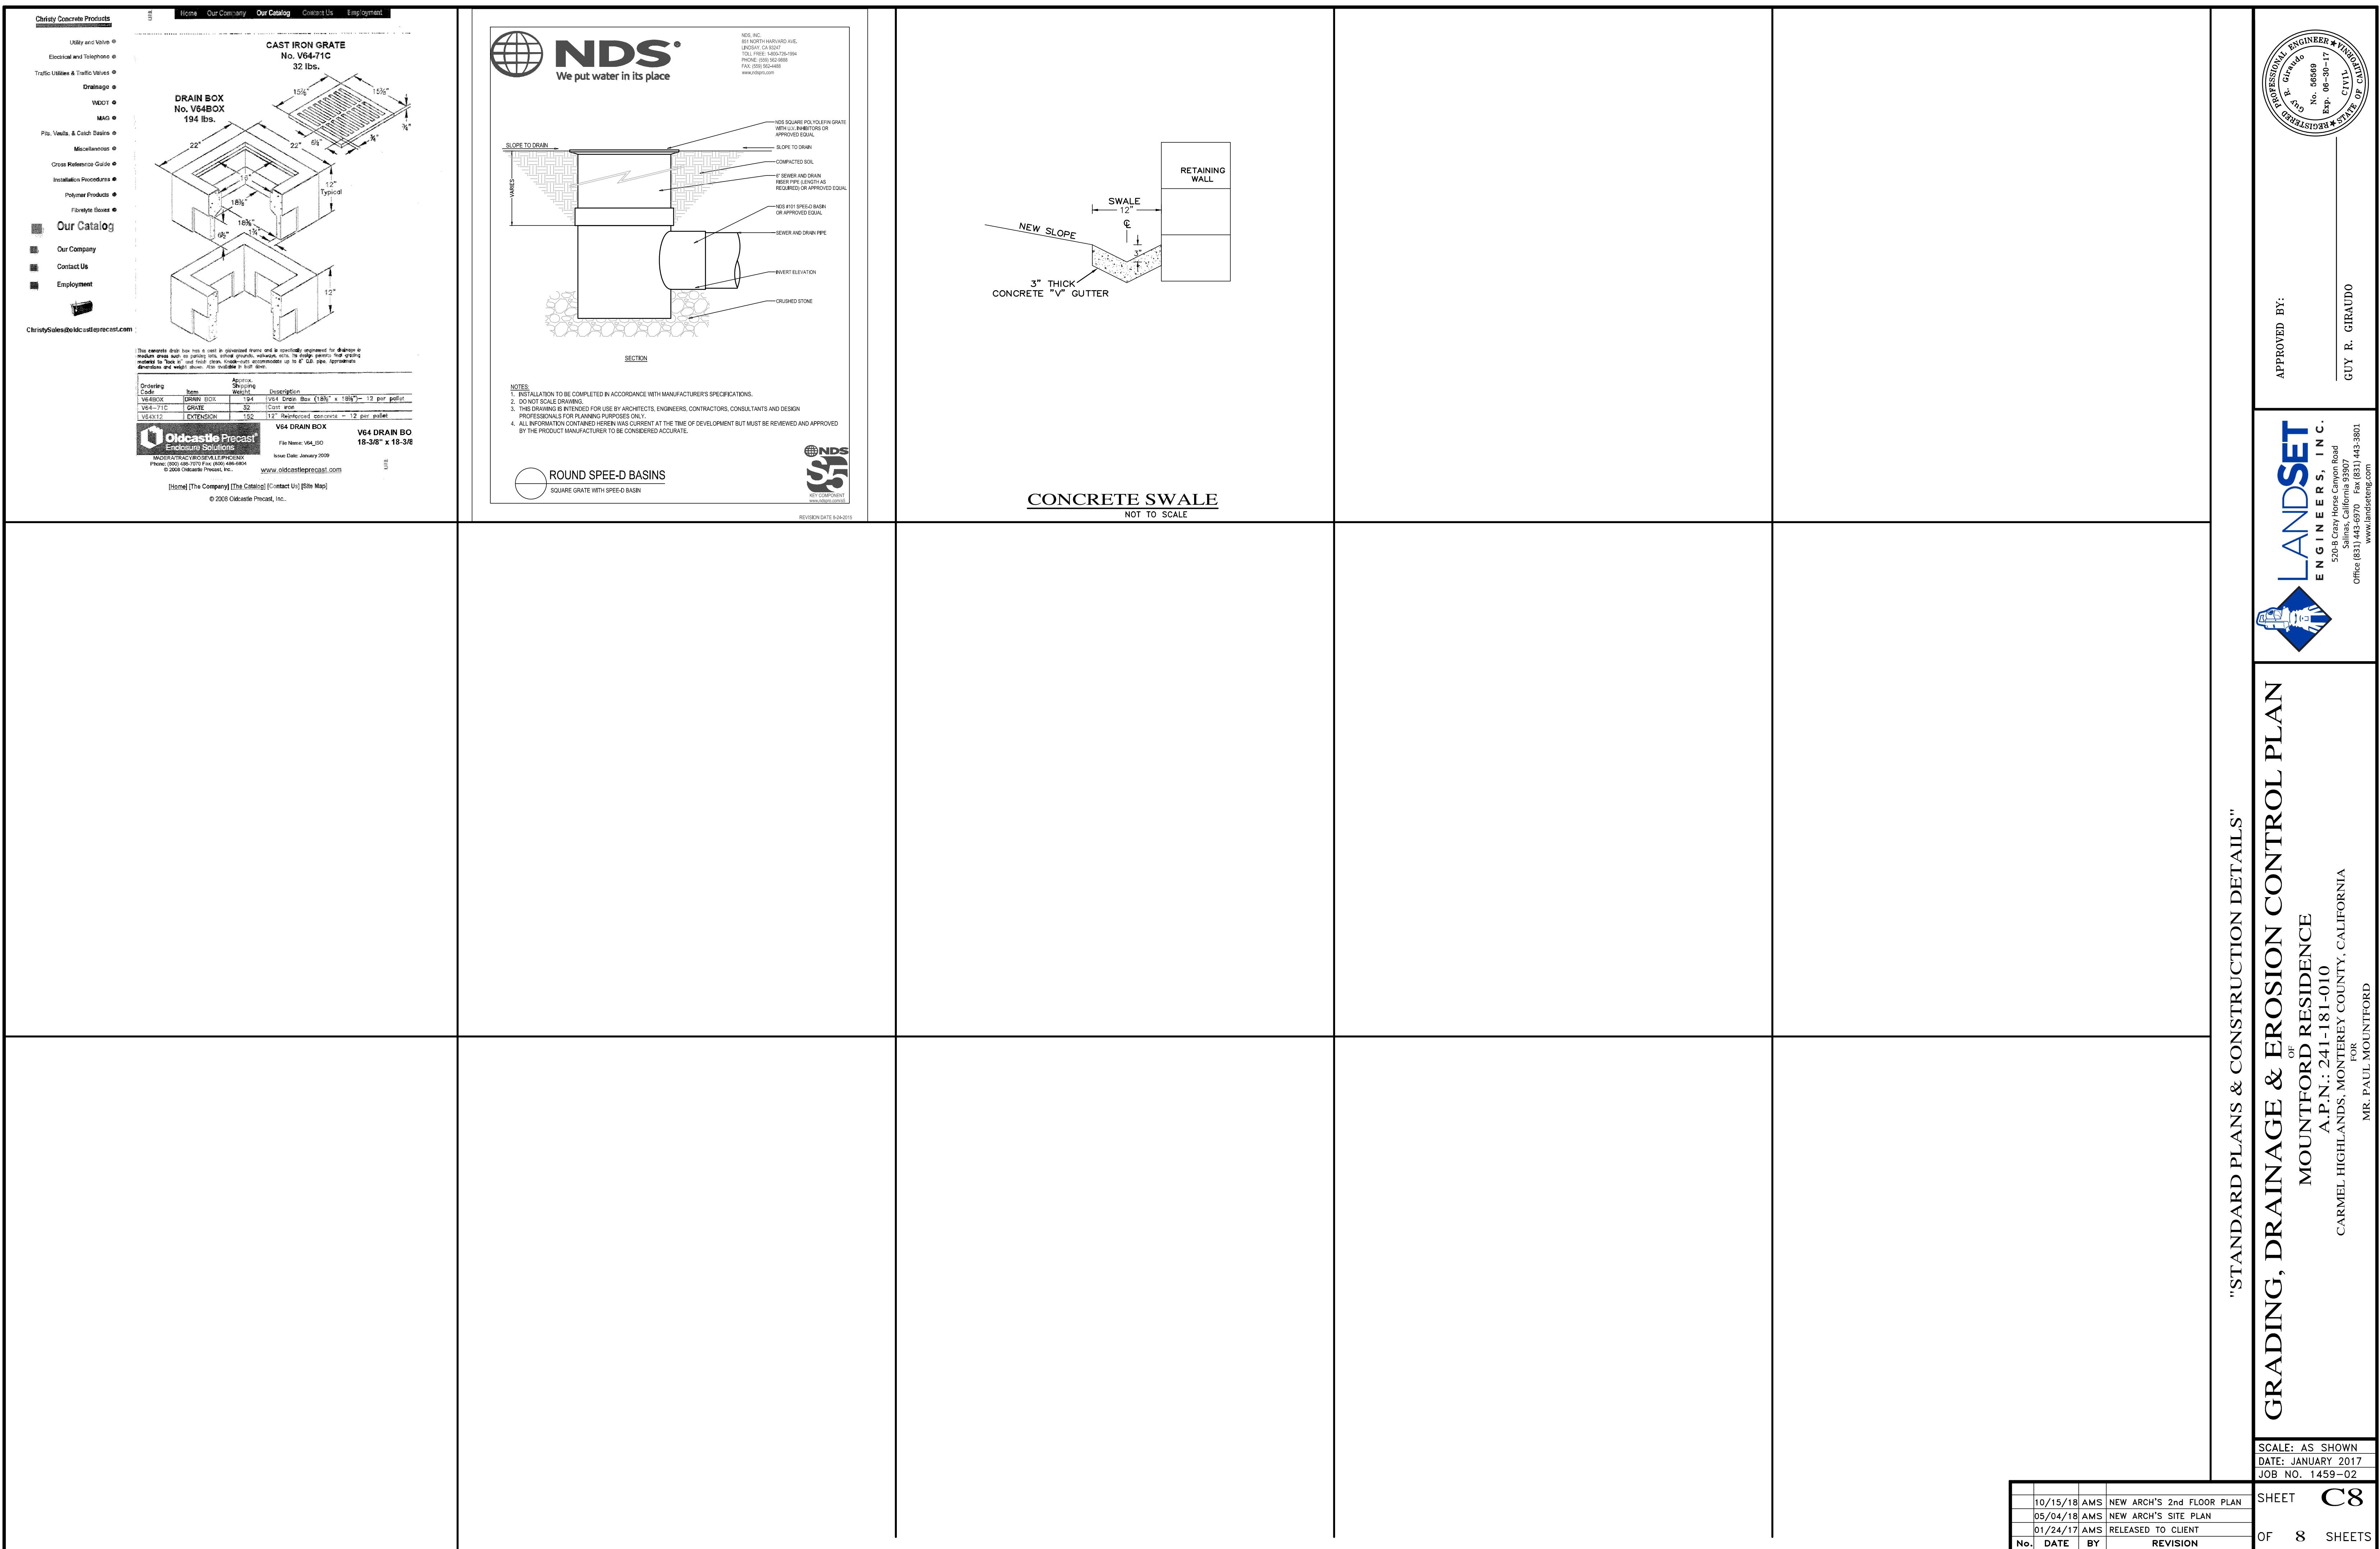

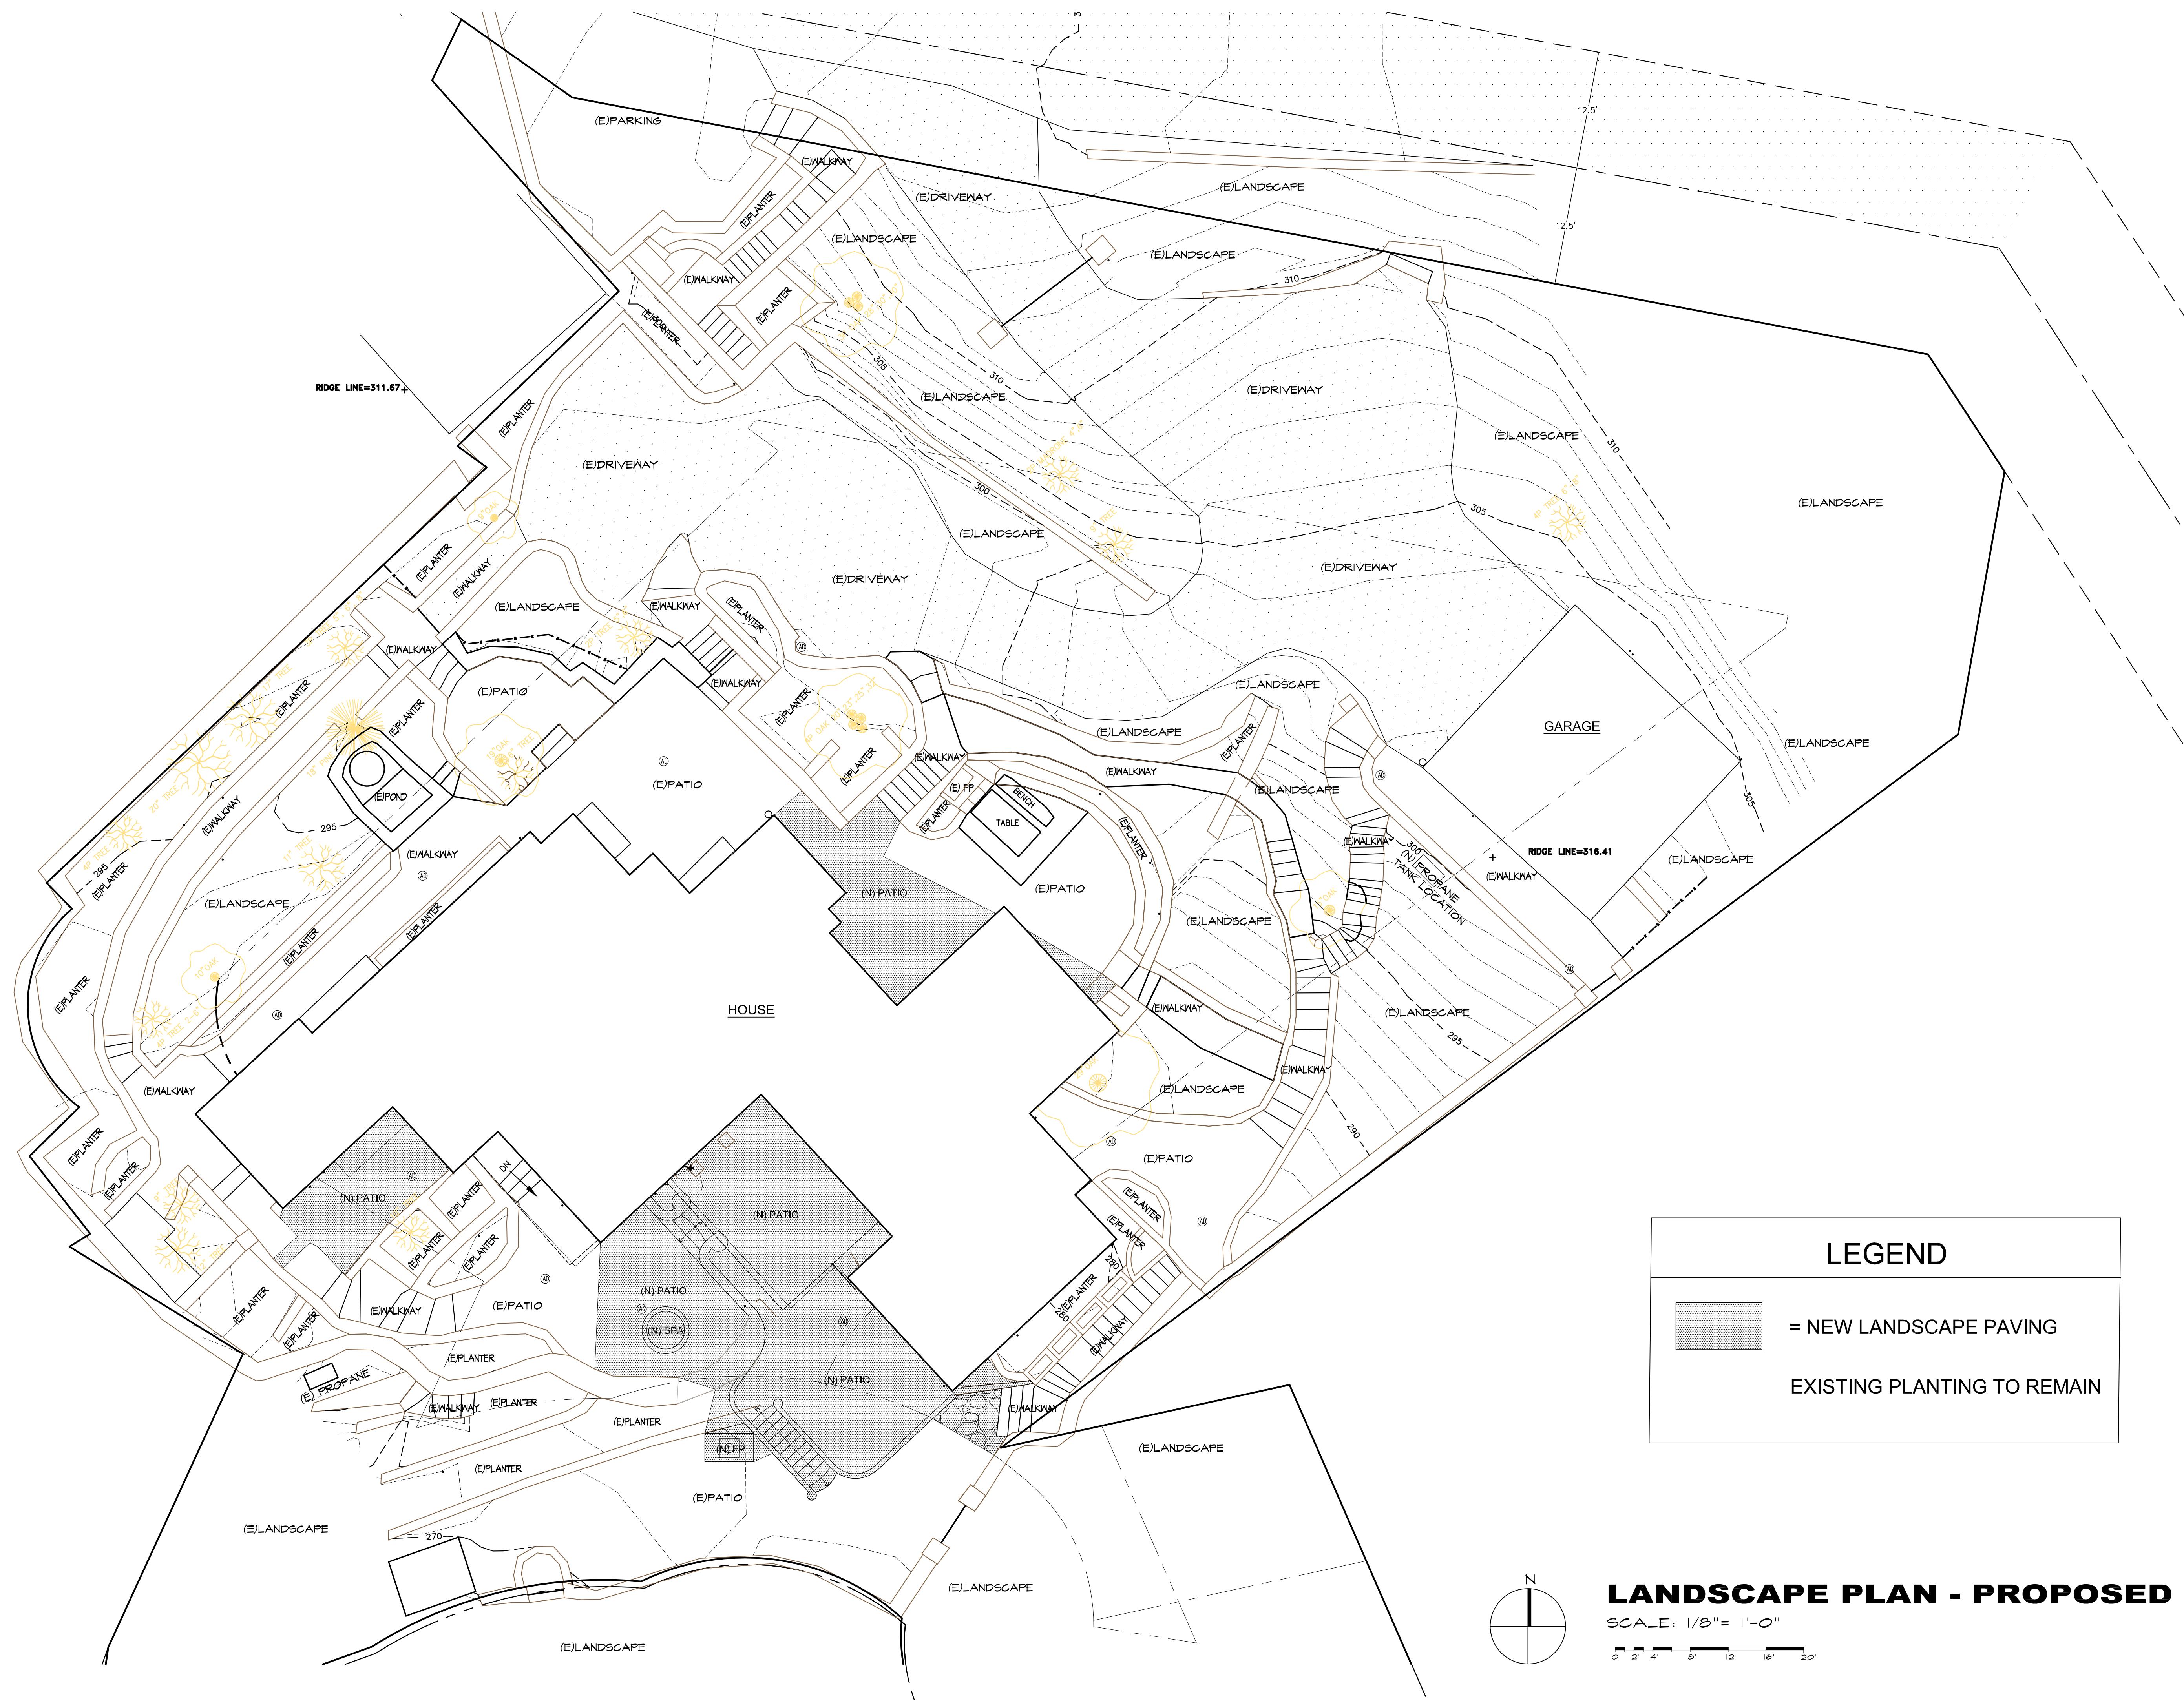

REVISION	No.
NO VARIANCE	
REV. 10/12/18	1

CONSULTANT:

**ERIC MILLER ARCHITECTS, INC.**

211 HOFFMAN AVENUE MONTEREY, CA 93940  
PHONE (831) 372-0410 • FAX (831) 372-7840 • WEB: www.emillerarchitects.com

ARCHITECT

**LANDSCAPE - PROPOSED**

JOB NAME: Mountford Residence  
51 Highlands Drive  
Carmel Highlands, CA  
A.P.N. 24-181-010-000  
DATE: 10/12/18  
SCALE: 1/8" = 1'-0"  
DRAWN: SSH  
JOB NUMBER: 15.08

**LANDSCAPE PLAN - PROPOSED**

SCALE: 1/8" = 1'-0"

0 2 4 6 8 12 16 20'

**LS.1**

SHEET OF