

Exhibit B

This page intentionally left blank.

**Before the Zoning Administrator
in and for the County of Monterey, State of California**

In the matter of the application of:

SAMOON LLC (PLN240147)

RESOLUTION NO. ___

Resolution by the County of Monterey Zoning Administrator:

- 1) Finding that the project qualifies as a Class 2 and Class 3 Categorical Exemption pursuant to Section 15302 and 15303 of the CEQA Guidelines and there are no exceptions pursuant to Section 15300.2; and
- 2) Approving a Design Approval to allow the demolition of an existing 3,130 square foot single family residence and the construction of a 3,275 square foot two-story single-family residence, with a 1,719 square foot basement, an attached 594 square foot garage, and a 560 square foot attached accessory dwelling unit. Proposed colors and materials include naturally finished stone and wood shiplap siding, dark steel doors and windows, and a graphite grey standing seam roof.

[PLN240147, SAMOON LLC, 3020 Cormorant Road, Pebble Beach, Greater Monterey Peninsula Area Plan (Assessor's Parcel Number 007-303-003-000)]

The SAMOON LLC application (PLN240147) came on for a public hearing before the County of Monterey Zoning Administrator on December 12, 2024. Having considered all the written and documentary evidence, the administrative record, the staff report, oral testimony, and other evidence presented, the Zoning Administrator finds and decides as follows:

RECITALS

WHEREAS, the proposed project (PLN240147) located at 3020 Cormorant Road, Pebble Beach, Greater Monterey Peninsula Area Plan (Assessor's Parcel Number 007-303-003-000)], is consistent with the policies of the County of Monterey 2010 General Plan, Greater Monterey Peninsula Area Plan, and the County of Monterey Zoning Ordinance (Title 21);

WHEREAS, the subject parcel is zoned Medium Density Residential, with Building Site – 6, Design Control, and Recreational Equipment Storage zoning overlays (“MDR/B-6-D-RES”) which allows for the construction of the first single family dwelling on a legal lot of record subject to the granting of a Design Approval;

WHEREAS, as proposed, the project consists of the demolition of an existing 3,130 square foot single family residence and the construction of a 3,275 square foot two-story single-family

residence, with a 1,719 square foot basement, an attached 594 square foot garage, and a 560 square foot attached accessory dwelling unit;

WHEREAS, as detailed in the attached plans, the proposed project meets all required development standards established in Monterey County Code (MCC) Section 21.12.060 and 2010 General Plan Policy [LU-2.33(a)];

WHEREAS, proposed colors and materials include naturally-finished stone and wood shiplap siding, dark steel doors and windows, and a graphite grey standing seam roof. The proposed colors and materials, and bulk and mass blend with the surrounding environment, are consistent with the surrounding residential neighborhood character, and other dwellings in the neighborhood;

WHEREAS, while the proposed project is not located in an area of high visual sensitivity, the subject property and existing residence is visible from 17 Mile Drive. As sited, designed, and conditioned, the replacement two-story residence will be visually compatible with the surrounding residential neighborhood and will not result in adverse visual impacts. Further, the project is consistent with the applicable scenic resource policies of the 2010 General Plan and the Greater Monterey Peninsula Area Plan;

WHEREAS, in accordance with 2010 General Plan Policy and MCC Section 21.66.050, a Phase 1 Archaeological Report was prepared by Susan Morley and Brenna Wheelis dated April 2024 (LIB240205). The results of the Phase I pedestrian survey were negative and indicated that the proposed project will have no significant effect on archaeological resources. The potential for inadvertent impacts to cultural resources is limited and will be controlled by application of the County's standard project condition (Condition No. 3), which requires the Applicant/Owner to enter into a contract with a registered Archaeologist for on-call services, and for the contractor to stop work if previously unidentified resources are discovered during construction;

WHEREAS, the subject property (9,147 square feet; 0.21 acres) is identified as Lot 32 of Block 23 of the Monterey Peninsula Country Club #1, as shown on Page 26, Volume 3 of Cities and Towns, and is therefore recognized by the County as legal lot of record;

WHEREAS, County of Monterey HCD-Planning and HCD-Building Services records were reviewed, and the County is not aware of any violations existing on subject property;

WHEREAS, the project was referred to the Del Monte Forest Land Use Advisory Committee pursuant to Board of Supervisors adopted LUAC Guidelines, at which the LUAC on September 19, 2024 voted 6-0 to support the project as proposed with a request for staff to review some areas of concern including fence height and siting, and Floor Area Ratio (F.A.R.);

WHEREAS, California Environmental Quality Act (CEQA) Guidelines section 15302 categorically exempts replacement or reconstruction of existing structures where the new structure(s) will be located on the same site as the structure(s) replaced and will have substantially the same purpose and capacity as the structure(s) replaced. The project involves the construction of a replacement single family dwelling of similar bulk, mass, purpose, and capacity, and therefore, the proposed replacement single family dwelling is consistent with CEQA Guidelines section 15302. CEQA Guidelines section 15303 categorically exempts the construction and location of limited numbers of new, small facilities or structures. The project also involves the construction of a new 560 square foot Accessory Dwelling Unit (ADU), and

therefore, the proposed ADU is consistent with CEQA Guidelines section 15303. None of the exceptions under CEQA Guidelines Section 15300.2 apply to this project. There is no significant effect on the environment due to unusual circumstances. No trees are proposed for removal and while the proposed development is visible from 17 Mile Drive, the size, colors, and materials are consistent with the surrounding neighborhood and will not create any new scenic impacts. There is no cumulative impact without any prior successive projects of the same type in the same place, over time and no new land use is proposed. The site is not included on any list compiled pursuant to Section 65962.5 of the Government Code to be considered on a hazardous waste site. No known biological, historical or archaeological resources are present. Therefore, the proposed development is consistent with CEQA Guidelines section 15302 and 15303 and none of the exceptions under CEQA Guidelines section 15300.2 apply to this project; and

WHEREAS, pursuant to MCC Section 21.44.070, the Board of Supervisors shall consider appeals from the discretionary decisions of the Zoning Administrator and the decision of the Board of Supervisors would be final and may not be appealed.

NOW, THEREFORE BE IT RESOLVED, based on the above recitals, the County of Monterey Zoning Administrator does hereby:

- 1) Find that the project qualifies as a Class 2 and Class 3 Categorical Exemption pursuant to Section 15302 and 15303 of the CEQA Guidelines and there are no exceptions pursuant to Section 15300.2; and
- 2) Approve a Design Approval to allow the demolition of an existing 3,130 square foot single family residence and the construction of a 3,275 square foot two-story single-family residence, with a 1,719 square foot basement, an attached 594 square foot garage, and a 560 square foot attached accessory dwelling unit. Proposed colors and materials include naturally-finished stone and wood shiplap siding, dark steel doors and windows, and a graphite grey standing seam roof.

PASSED AND ADOPTED this 12th day of December, 2024.

Mike Novo, AICP, Zoning Administrator

COPY OF THIS DECISION MAILED TO APPLICANT ON _____.

THIS APPLICATION IS APPEALABLE TO THE BOARD OF SUPERVISORS. IF ANYONE WISHES TO APPEAL THIS DECISION, AN APPEAL FORM MUST BE COMPLETED AND SUBMITTED TO THE CLERK TO THE BOARD ALONG WITH THE APPROPRIATE FILING FEE ON OR BEFORE _____.

This decision, if this is the final administrative decision, is subject to judicial review pursuant to California Code of Civil Procedure Sections 1094.5 and 1094.6. Any Petition for Writ of Mandate must be filed with the Court no later than the 90th day following the date on which this decision becomes final.

NOTES

1. You will need a building permit and must comply with the County of Monterey Building Ordinance in every respect.
2. Additionally, the Zoning Ordinance provides that no building permit shall be issued, nor any use conducted, otherwise than in accordance with the conditions and terms of the permit granted or until ten days after the mailing of notice of the granting of the permit by the appropriate authority, or after granting of the permit by the Board of Supervisors in the event of appeal.

3. Do not start any construction or occupy any building until you have obtained the necessary permits and use clearances from County of Monterey HCD-Planning and HCD-Building Services Department office in Salinas.

County of Monterey HCD Planning

DRAFT Conditions of Approval/Implementation Plan/Mitigation Monitoring and Reporting Plan

PLN240147

1. PD001 - SPECIFIC USES ONLY

Responsible Department: Planning

Condition/Mitigation Monitoring Measure: This Design Approval (PLN240147) allows demolition of existing 3,130 square foot single family residence, construction of a new 3,275 square foot two-story residence with a 1,719 square foot basement, an attached 594 square foot garage and 716 square foot attached accessory dwelling unit. The property is located at 3020 Cormorant Road, Pebble Beach (Assessor's Parcel Number 007-303-003-000), Greater Monterey Peninsula Area Plan. This permit was approved in accordance with County ordinances and land use regulations subject to the terms and conditions described in the project file. Neither the uses nor the construction allowed by this permit shall commence unless and until all of the conditions of this permit are met to the satisfaction of the Director of HCD - Planning. Any use or construction not in substantial conformance with the terms and conditions of this permit is a violation of County regulations and may result in modification or revocation of this permit and subsequent legal action. No use or construction other than that specified by this permit is allowed unless additional permits are approved by the appropriate authorities. To the extent that the County has delegated any condition compliance or mitigation monitoring to the Monterey County Water Resources Agency, the Water Resources Agency shall provide all information requested by the County and the County shall bear ultimate responsibility to ensure that conditions and mitigation measures are properly fulfilled. (HCD - Planning)

Compliance or Monitoring Action to be Performed: The Owner/Applicant shall adhere to conditions and uses specified in the permit on an on-going basis unless otherwise stated.

2. PD002 - NOTICE PERMIT APPROVAL

Responsible Department: Planning

Condition/Mitigation Monitoring Measure: The applicant shall record a Permit Approval Notice. This notice shall state:
"A Design Approval (Resolution Number _____) was approved by the Zoning Administrator for Assessor's Parcel Number 007-303-003-000 on December 12, 2024. The permit was granted subject to 5 conditions of approval which run with the land. A copy of the permit is on file with Monterey County HCD - Planning."

Proof of recordation of this notice shall be furnished to the Director of HCD - Planning prior to issuance of grading and building permits, Certificates of Compliance, or commencement of use, whichever occurs first and as applicable. (HCD - Planning)

Compliance or Monitoring Action to be Performed: Prior to the issuance of grading and building permits, certificates of compliance, or commencement of use, whichever occurs first and as applicable, the Owner/Applicant shall provide proof of recordation of this notice to the HCD - Planning.

3. PD003(A) - CULTURAL RESOURCES NEGATIVE ARCHAEOLOGICAL REPORT

Responsible Department: Planning

Condition/Mitigation Monitoring Measure: If, during the course of construction, cultural, archaeological, historical or paleontological resources are uncovered at the site (surface or subsurface resources) work shall be halted immediately within 50 meters (165 feet) of the find until a qualified professional archaeologist can evaluate it. Monterey County HCD - Planning and a qualified archaeologist (i.e., an archaeologist registered with the Register of Professional Archaeologists) shall be immediately contacted by the responsible individual present on-site. When contacted, the project planner and the archaeologist shall immediately visit the site to determine the extent of the resources and to develop proper mitigation measures required for recovery.
(HCD - Planning)

Compliance or Monitoring Action to be Performed: The Owner/Applicant shall adhere to this condition on an on-going basis.

Prior to the issuance of grading or building permits and/or prior to the recordation of the final/parcel map, whichever occurs first, the Owner/Applicant shall include requirements of this condition as a note on all grading and building plans. The note shall state "Stop work within 50 meters (165 feet) of uncovered resource and contact Monterey County HCD - Planning and a qualified archaeologist immediately if cultural, archaeological, historical or paleontological resources are uncovered."

When contacted, the project planner and the archaeologist shall immediately visit the site to determine the extent of the resources and to develop proper mitigation measures required for the discovery.

4. PW0044 - CONSTRUCTION MANAGEMENT PLAN

Responsible Department: Public Works

Condition/Mitigation Monitoring Measure: The applicant shall submit a Construction Management Plan (CMP) to HCD-Planning and HCD-Engineering Services for review and approval. The CMP shall include measures to minimize traffic impacts during the construction/grading phase of the project.
CMP shall include, at a minimum, duration of the construction, hours of operation, truck routes, estimated number of truck trips that will be generated, number of construction workers, and on-site/off-site parking areas for equipment and workers and locations of truck staging areas. Approved measures included in the CMP shall be implemented by the applicant during the construction/grading phase of the project. (Public Works)

Compliance or Monitoring Action to be Performed:

1. Prior to issuance of the Grading Permit or Building Permit, Owner/Applicant/Contractor shall prepare a CMP and shall submit the CMP to the HCD-Planning and HCD- Engineering Services for review and approval.
2. On-going through construction phases Owner/Applicant/Contractor shall implement the approved measures during the construction/grading phase of the project.

5. PD014(A) - LIGHTING - EXTERIOR LIGHTING PLAN

Responsible Department: Planning

Condition/Mitigation Monitoring Measure: All exterior lighting shall be unobtrusive, down-lit, harmonious with the local area, and constructed or located so that only the intended area is illuminated and off-site glare is fully controlled. The lighting source shall be shielded and recessed into the fixture. The applicant shall submit three (3) copies of an exterior lighting plan which shall indicate the location, type, and wattage of all light fixtures and include catalog sheets for each fixture. The lighting shall comply with the requirements of the California Energy Code set forth in California Code of Regulations Title 24 Part 6. The exterior lighting plan shall be subject to approval by the Director of HCD - Planning, prior to the issuance of building permits.
(HCD - Planning)

Compliance or Monitoring Action to be Performed: Prior to the issuance of building permits, the Owner/Applicant shall submit three copies of the lighting plans to HCD - Planning for review and approval. Approved lighting plans shall be incorporated into final building plans.

Prior to final/occupancy, the Owner/Applicant/Contractor shall submit written and photographic evidence demonstrating that the lighting has been installed according to the approved plan.

On an on-going basis, the Owner/Applicant shall ensure that the lighting is installed and maintained in accordance with the approved plan.

3020 CORMORANT

pebble beach, ca




DEFERRED SUBMITTALS

PRIOR TO INSTALLATION OF THE FOLLOWING SYSTEMS, THE CONTRACTOR SHALL SUBMIT TO THE MONTEREY CO. BUILDING DEPARTMENT THE REQUIRED DOCUMENTATION FOR REVIEW AND APPROVAL. REVIEW BY ARCHITECT SHALL BE PERFORMED PRIOR TO SUBMITTING DOCUMENTS TO ENFORCEMENT AGENCY.

1. AUTOMATIC FIRE SPRINKLER SYSTEM. COORDINATE DESIGN FOR THE LOCATION OF SPRINKLER HEADS W/ARCHITECT
2. PHOTOVOLTAIC PANEL SYSTEM. CONTRACTOR SHALL SECURE CONSTRUCTION DOCUMENTS & BUILDING DEPARTMENT APPROVAL FOR ALL SYSTEMS AND REQUIREMENTS RELATED TO THE PV ARRAY
3. BACKUP-UP EMERGENCY GENERATOR.

VICINITY MAP / TRUCK HAUL ROUTE

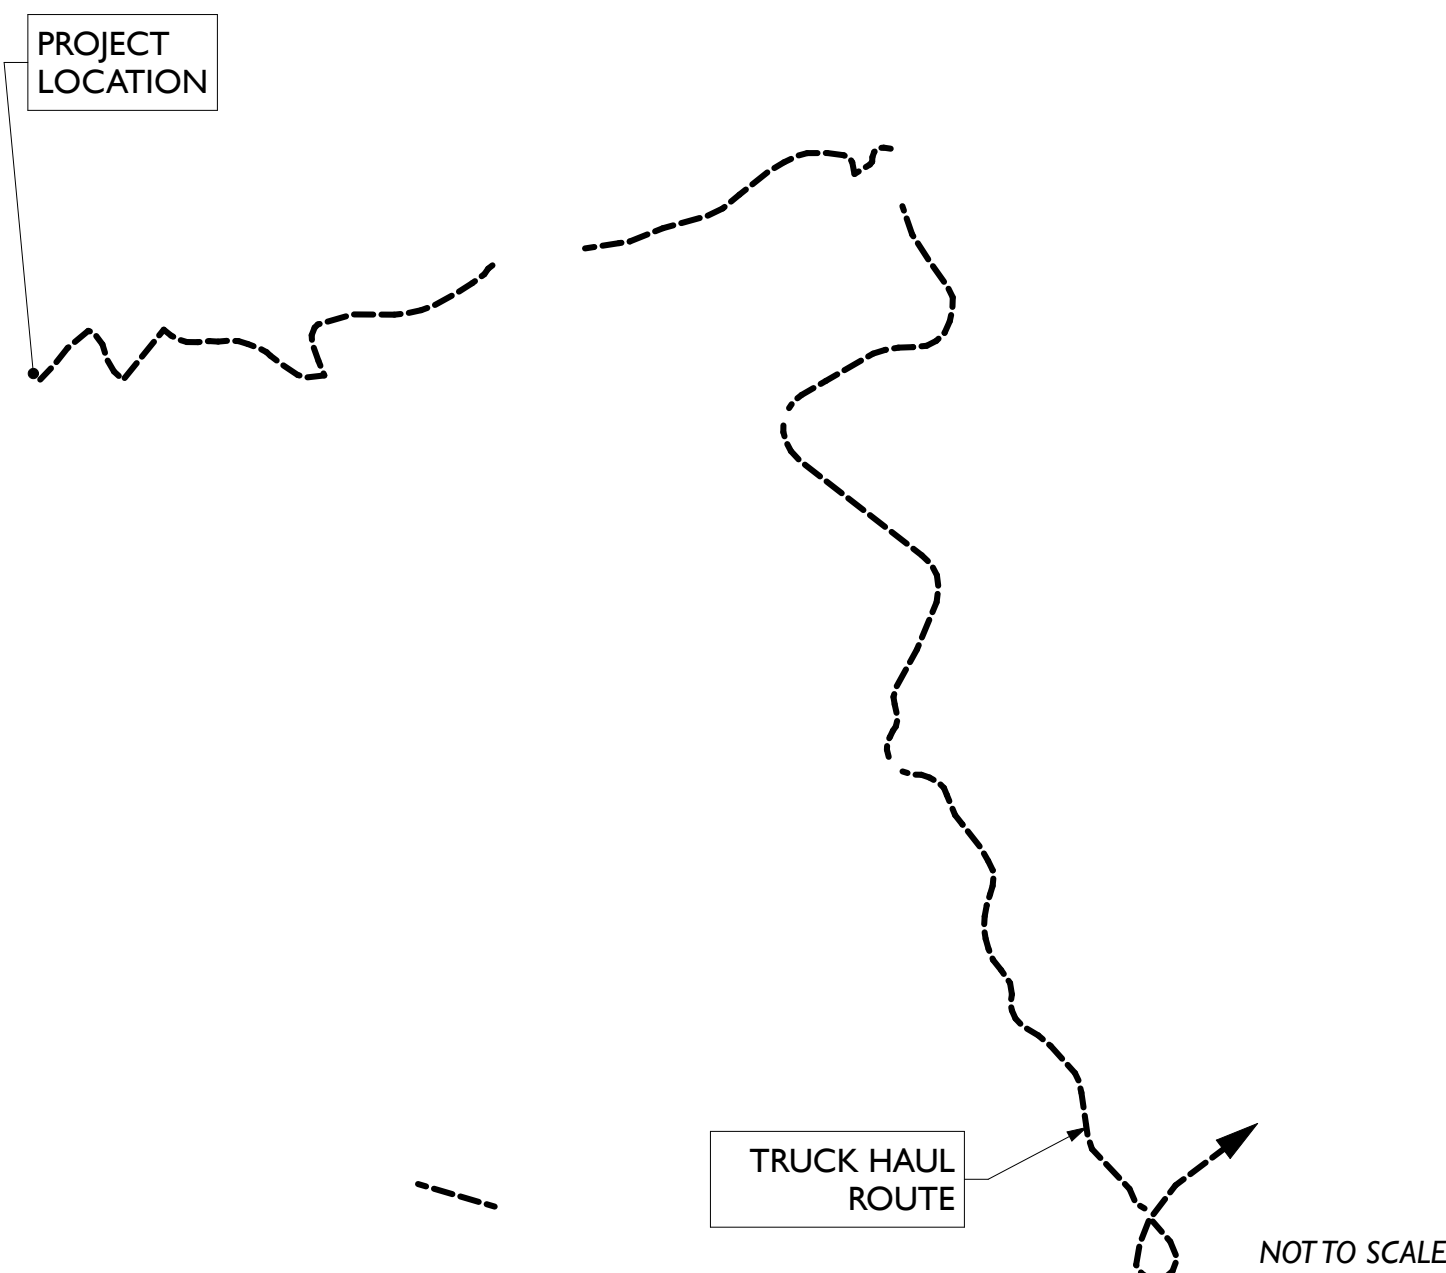

GENERAL CONDITIONS

1. TYPICAL CONSTRUCTION REQUIREMENTS OF THE 2022 CALIFORNIA STANDARDS CODE SHALL APPLY WHERE APPLICABLE AND WHEN NOT SPECIFICALLY NOTED OTHERWISE ON THE DRAWING.
2. SITE FAMILIARIZATION: CONTRACTOR IS RESPONSIBLE TO ACQUAINT HIMSELF WITH THE SITE PRIOR TO SUBMITTING A PROPOSAL. IF THE CONTRACTOR DISCOVERS ANY CONDITIONS DURING HIS SITE FAMILIARIZATION WHICH HE FEELS WILL ADVERSELY AFFECT THE WORK, OR WHICH HE FEELS HAVE NOT BEEN ADEQUATELY ADDRESSED BY THE CONTRACTOR DOCUMENTS, HE IS TO NOTIFY THE ARCHITECT IN WRITING. **CONTRACTOR IS ALSO RESPONSIBLE FOR FAMILIARIZING HIM OR HERSELF WITH THE GEOTECHNICAL REPORT FROM GIRCE ENGINEERING, INC.**
3. UNSATISFACTORY CONDITIONS: THE CONTRACTOR AND ALL SUBCONTRACTORS ARE RESPONSIBLE TO NOTIFY THE ARCHITECT IN WRITING OF ANY UNSAFE OR UNSATISFACTORY CONDITIONS IN THE EXISTING OR PROPOSED CONSTRUCTION WHICH ARE DISCOVERED DURING THE COURSE OF THE WORK.
4. CONSTRUCTION DETAILS NOT SPECIFICALLY SHOWN ON THE DRAWINGS SHALL BE CARRIED OUT BY RESPECTIVE CONTRACTORS IN ACCORDANCE WITH THE BEST COMMON PRACTICE AND/OR WITH MANUFACTURER'S SPECIFICATIONS FOR INSTALLATION FOR THEIR MATERIALS OR ITEMS.
5. DEMOLITION: COORDINATE ALL DEMOLITION REQUIREMENTS WITH THE OWNER. VERIFY WITH OWNER WHICH ITEMS, IF ANY, HE WISHES TO RETAIN FOR HIS USAGE. ALL OTHER ITEMS BECOME THE PROPERTY OF THE CONTRACTOR AND ARE TO BE PROPERLY REMOVED FROM THE PREMISES. UTILIZE DUST CONTROL MEASURES DURING DEMOLITION.
6. NO PERSON MAY TAP INTO ANY FIRE HYDRANT FOR ANY PURPOSE OTHER THAN FIRE SUPPRESSION OR EMERGENCY AID WITHOUT FIRST OBTAINING WRITTEN APPROVAL FROM THE WATER SURVEYOR SUPPLYING WATER TO THE HYDRANT AND FROM THE MONTEREY COUNTY HEALTH DEPARTMENT.
7. MECHANICAL AND PLUMBING: IT IS THE ESSENCE OF THE CONTRACTOR THAT ALL SYSTEMS SHALL FUNCTION WELL INDIVIDUALLY AND IN COMBINATION WITH OTHER SYSTEMS.

APPLICABLE CODES

THIS PROJECT SHALL COMPLY WITH ALL CURRENT CODES AS FOLLOWS:

- 2022 CALIFORNIA BUILDING CODE
- 2022 CALIFORNIA PLUMBING CODE
- 2022 CALIFORNIA MECHANICAL CODE
- 2022 CALIFORNIA ENERGY CODE
- 2022 CALIFORNIA ELECTRICAL CODE
- 2022 CALIFORNIA FIRE CODE
- 2022 CALIFORNIA GREEN BUILDING CODE
- 2022 CALIFORNIA RESIDENTIAL CODE

PROJECT DATA

LOT DATA

OWNER:	SAMOON LLC		
OWNER ADDRESS:	3527 MT. DIABLO BLVD. #510 LAFAYETTE, CA 94549		
SITE ADDRESS:	3020 CORMORANT ROAD PEBBLE BEACH, CA 93953		
A.P.N.:	007-303-003-000		
FIRE DISTRICT:	PEBBLE BEACH CSD		
LOT SIZE:	2168 ACRES	9,400	SQ. FT.
PLANNING DATA			
ZONING:	O-D-S-RES MDR B-6-D-RES		
LAND USE:	RESIDENTIAL		
PARKING:	(2) COVERED REQ (2) COVERED SPACES PROVIDED		
BUILDING HEIGHT:	27'-0"	26'-10" (MAX. PROPOSED)	
GRADING:	CUT: 960 FILL: 120	CU. YARDS. CU. YARDS.	TOTAL SITE CUT: 840 CY
TREE REMOVAL:	NO SIGNIFICANT TREE REMOVAL		
ALLOWABLE LOT COVERAGE:	35%	3290 SQ. FT.	
ALLOWABLE FLOOR AREA RATIO:	35%	3290 SQ. FT.	
BUILDING CODE DATA			
OCCUPANCY:	R-3 (RESIDENCE) U (GARAGE)		
CONSTRUCTION TYPE:	V-B		
FIRE SPRINKLERS:	YES		
WATER SUPPLY:	P.B.C.S.D.		
SEWER:	P.B.C.S.D.		
ELECTRICITY PROVIDER:	PG&E		

FLOOR AREAS	EXISTING (SQ. FT.)	FAR	DEMO'D (SQ. FT.)	PROPOSED (SQ. FT.)	FAR
MAIN RESIDENCE	3,130	33.3%	3,130	3,275	34.8%
ADU				560 EXCLUDED	
BASEMENT				1,719 EXCLUDED	
GARAGE	766	8.1%	766	594 EXCLUDED	
TOTAL	3,896		3,896	6,148	

LOT COVERAGE	PROPOSED (SQ. FT.)	%
STRUCTURES	2,507	26.7%
COVERED PATIO	766	8.2%
ADU	EXCLUDED	
GARAGE	EXCLUDED	
TOTAL	3,275	34.8%

PROJECT TEAM

ARCHITECT:
JUSTIN PAULY ARCHITECTS
550 HARTNELL ST., SUITE H
MONTEREY CA 93940
P. 831.920.1045
JUSTIN PAULY
jtp@justinpaulyarchitects.com
CA LICENSE #C32962

GENERAL CONTRACTOR:
STOCKER & ALLAIRE
21 MANDEVILLE CT.
MONTEREY, CA 93940
P. 831.375.1890
DAVID STOCKER
dstocker@stockerallaire.com

LANDSCAPE ARCHITECT:
GROUND STUDIO
537 HOUSTON ST
MONTEREY, CA 93940
P. 831.655.1414
BEN LANGFORD
ben@groundstudio.com

CIVIL ENGINEER:
C3 ENGINEERING
126 BONIFACIO PLACE, SUITE C
MONTEREY, CA 93940
P. 831.647.1192
JENNIFER RUDOLPH
jrudolph@c3engineering.net

SHEET INDEX

Sheet Index DESIGN DEVELOPMENT

ID	NAME
A0	COVER SHEET
S	SURVEY
C1	TITLE SHEET
C2	GRADING AND DRAINAGE PLAN
C3	CONSTRUCTION DETAILS
C4	DRIVEWAY PROFILE AND SECTIONS
C5	EROSION CONTROL PLAN
CVR	LANDSCAPE COVER
L0.01	FUEL MANAGEMENT PLAN
L0.02	ELEVATION
LI.00	SITE PLAN - MAIN LEVEL
LI.01	SITE PLAN - SECOND LEVEL
L6.00	PLANTING PLAN
L8.00	LIGHTING PLAN - MAIN LEVEL
L8.01	LIGHTING PLAN - SECOND LEVEL
L8.02	LIGHTING SPECIFICATIONS
A0	DEMOLITION SITE PLAN
A1	PROPOSED ARCHITECTURAL SITE PLAN
A2	BASEMENT FLOOR PLAN
A3	MAIN LEVEL FLOOR PLAN
A4	UPPER LEVEL FLOOR PLAN
A5	ROOF PLAN
A6	EXTERIOR ELEVATIONS
A7	EXTERIOR ELEVATIONS
A8	EXTERIOR MATERIALS
A9	SECTIONS
A10	3D VIEWS


PROJECT DESCRIPTION

DEMOLITION OF EXISTING 3,130 SF 3 BEDROOM WITH 2.5 BATHROOM RESIDENCE.

CONSTRUCTION OF NEW 3,275 SF 2-STORY RESIDENCE WITH AN 1,719 SF BASEMENT:
4 BEDROOMS
4 FULL BATHROOMS AND 2 HALF BATHROOMS
GYM
MEDIA ROOM

ATTACHED 594 SF GARAGE

ATTACHED 560 SF ATTACHED ADU:
1 BEDROOM
1 BATHROOM

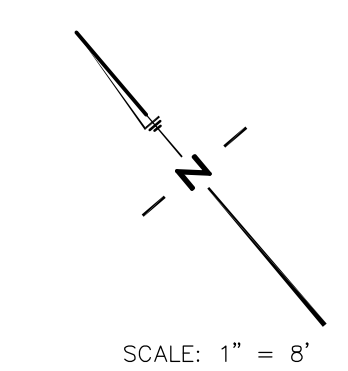


LOT 31

DOCUMENT
#2021051409
LOT 32

LOT 33

GOLF COURSE

GOLF COURSE

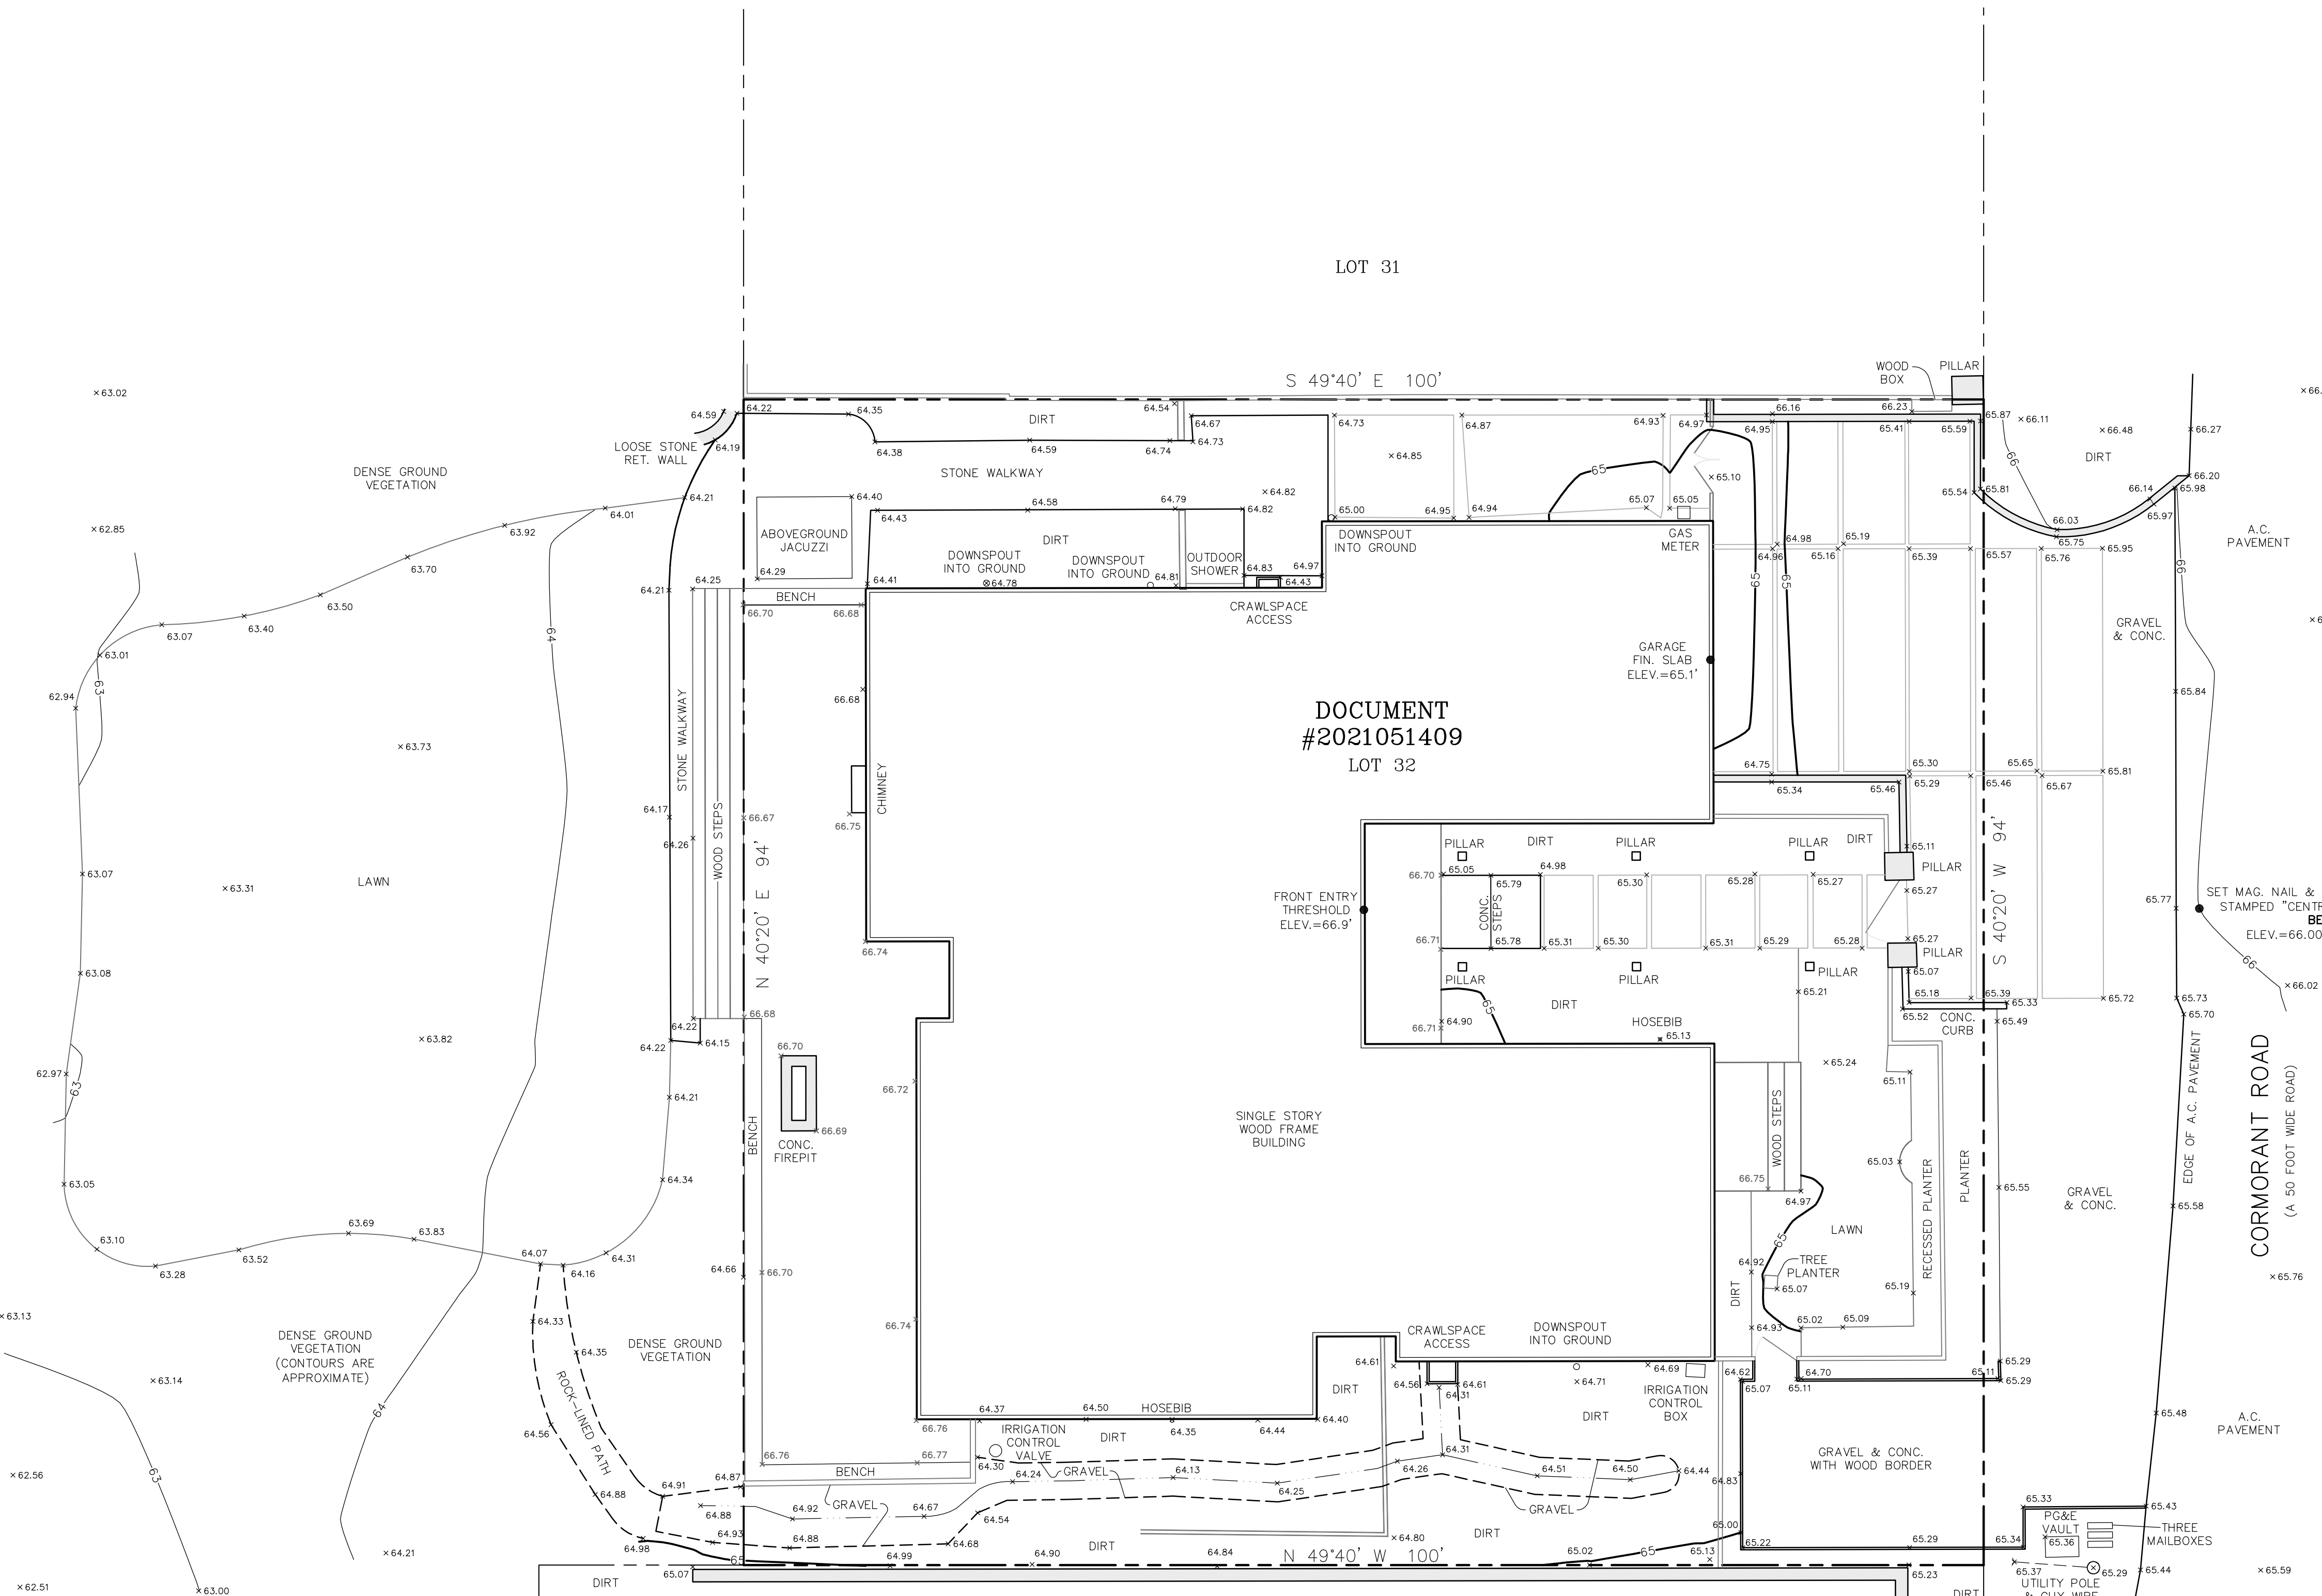

- NOTES:
1. ALL DISTANCES SHOWN HEREON ARE EXPRESSED IN FEET AND DECIMALS THEREOF.
 2. BOUNDARY LOCATIONS SHOWN HEREON WERE DETERMINED WITH THE BENEFIT OF A FIELD SURVEY SUPPLEMENTED BY RECORD DATA. ALL BOUNDARY DATA SHOWN ARE FROM THE RECORDS. THIS IS NOT A BOUNDARY SURVEY.
 3. ELEVATIONS SHOWN ARE BASED ON AN ASSUMED DATUM THAT APPROXIMATES THE NORTH AMERICAN VERTICAL DATUM OF 1988 (NAVD88). PROJECT BENCHMARK IS A MAG. NAIL & STAINLESS STEEL WASHER STAMPED "CENTRAL COAST SURVEYORS" SET IN THE A.C. PAVEMENT OF CORMORANT ROAD ACROSS FROM THE ENTRY GATE TO THE SUBJECT PROPERTY, SHOWN HEREON.
ELEVATION = 66.00 FEET (APPROX. NAVD88)
 4. CONTOUR INTERVAL = ONE FOOT.
 5. THERE ARE NO TREES ON THE SUBJECT PROPERTY WITH A DIAMETERS OF 6" OR GREATER.
 6. FIELDWORK FOR THIS SURVEY WAS COMPLETED ON APRIL 28, 2023.

- LEGEND:
- DENOTES A WOOD FENCE
 - DENOTES A CONC. SLAB
 - DENOTES EDGE OF LAWN
 - ×123.45 DENOTES AN ELEVATED WOOD DECK WITH SPOT ELEVATION (TYP.)
 - DENOTES A CONC. RETAINING WALL EXCEPT AS SHOWN

TOPOGRAPHIC MAP
OF
THE PARCEL DESCRIBED IN DOCUMENT #2021051409,
BEING LOT 32 IN BLOCK 23 AS SHOWN ON THE MAP
"MONTEREY PENINSULA COUNTRY CLUB SUBDIVISION No.
1" FILED IN VOL. 3, "CITIES & TOWNS", PG. 26
OFFICIAL RECORDS OF MONTEREY COUNTY

PEBBLE BEACH COUNTY OF MONTEREY STATE OF CALIFORNIA

PREPARED FOR
Stocker & Allaire General Contractors

BY
CENTRAL COAST SURVEYORS
5 HARRIS COURT, SUITE N-11 MONTEREY, CALIFORNIA 93940
Phone: (831) 394-4930
Fax: (831) 394-4931

SCALE: 1" = 8' JOB No. 23-42 APRIL 2023
PREPARER: DRZ

APN 007-303-003



GENERAL NOTES

- ALL WORK SHALL BE COMPLETED IN ACCORDANCE WITH THESE PLANS AND ACCOMPANYING SPECIFICATIONS. IN ADDITION ALL WORK SHALL ALSO CONFORM WITH THE FOLLOWING:
 - LATEST REVISION OF THE COUNTY OF MONTEREY DESIGN STANDARDS AND SPECIFICATIONS
 - THE LATEST REVISION OF THE STATE OF CALIFORNIA DEPARTMENT OF TRANSPORTATION STANDARDS AND SPECIFICATIONS (STATE SPECIFICATIONS)
 - THE 2023 EDITIONS OF THE CALIFORNIA BUILDING CODE (CBC), CALIFORNIA PLUMBING CODE (CPC), CALIFORNIA MECHANICAL CODE (CMC), CALIFORNIA ENERGY CODE (CEC), CALIFORNIA ELECTRICAL CODE (CEC).
- THE CONTRACTOR SHALL FAMILIARIZE THEMSELVES WITH THE PLANS, DETAILS, AND SPECIFICATIONS AND SITE CONDITIONS PRIOR TO THE START OF CONSTRUCTION. IN THE EVENT THAT THE CONTRACTOR FINDS ANY DISCREPANCIES, OMISSIONS, OR DEFICIENCIES IN THE PLANS, THE CONTRACTOR SHALL NOTIFY THE DESIGN ENGINEER AND THE OWNER'S REPRESENTATIVE IMMEDIATELY.
- IT IS THE CONTRACTORS RESPONSIBILITY TO SECURE ALL REQUIRED PERMITS PRIOR TO THE START OF CONSTRUCTION. THE CONTRACTOR SHALL NOTIFY THE ENGINEER AND THE MONTEREY COUNTY BUILDING SERVICES DEPARTMENT (COUNTY) AT LEAST 24 HOURS PRIOR TO THE START OF CONSTRUCTION.
- THE TOPOGRAPHY, LOCATIONS AND SIZE OF UNDERGROUND UTILITIES AND OR OTHER STRUCTURES SHOWN HEREON WERE OBTAINED FROM A FIELD SURVEY (BY OTHERS) AND OR FROM RECORD INFORMATION. NEITHER THE ENGINEER NOR THE OWNER MAKES ANY REPRESENTATION TO THE ACCURACY OF TOPOGRAPHY, SIZE AND OR LOCATION OF ANY OF THE UTILITIES OR STRUCTURES SHOWN ON THESE PLANS NOR FOR THE EXISTENCE OF ANY OTHER BURIED OBJECTS OR UTILITIES WHICH MAY BE ENCOUNTERED THAT ARE NOT SHOWN ON THIS PLAN. IT IS THE CONTRACTOR'S RESPONSIBILITY TO FIELD VERIFY THE SIZE AND LOCATION OF EXISTING UNDERGROUND UTILITIES, SURFACE IMPROVEMENTS, AND OTHER STRUCTURES AND TAKE ALL NECESSARY PRECAUTIONS TO PROTECT THEM FROM DAMAGE DURING CONSTRUCTION.
- THE CONTRACTOR SHALL BE RESPONSIBLE FOR CONTACTING APPROPRIATE UTILITY COMPANIES AND REQUESTING VERIFICATION OF SERVICE POINTS, FIELD VERIFICATION OF LOCATION, SIZE, DEPTH, ETC. FOR ALL THEIR FACILITIES AND TO COORDINATE WORK SCHEDULES.
- THE CONTRACTOR SHALL NOTIFY UNDERGROUND SERVICE ALERT AT (800) 227-2600 AT LEAST 48 HOURS PRIOR TO EXCAVATION TO VERIFY THE LOCATION OF EXISTING UNDERGROUND UTILITIES.
- CONTRACTOR IS RESPONSIBLE FOR COMPLIANCE WITH ANY CURRENTLY APPLICABLE SAFETY LAW OF ANY JURISDICTIONAL BODY. FOR INFORMATION REGARDING THIS PROVISION, THE CONTRACTOR IS DIRECTED TO CONTACT THE STATE OF CALIFORNIA, DIVISION OF OCCUPATIONAL SAFETY AND HEALTH. THE CONTRACTOR SHALL BE RESPONSIBLE FOR ALL BARRICADES, SAFETY DEVICES, AND THE CONTROL OF TRAFFIC WITHIN THE CONSTRUCTION AREA. FOR ALL TRENCH EXCAVATION FIVE (5) FEET OR MORE IN DEPTH, THE CONTRACTOR SHALL OBTAIN A PERMIT FROM THE DIVISION OF OCCUPATIONAL SAFETY AND HEALTH PRIOR TO BEGINNING ANY EXCAVATION. A COPY OF THIS PERMIT SHALL BE AVAILABLE AT THE CONSTRUCTION SITE AT ALL TIMES.
- EXISTING CURB, GUTTER, SIDEWALK, SURVEY MONUMENTS, AND OTHER IMPROVEMENTS WITHIN PROJECT SITE THAT ARE DAMAGED OR DISPLACED AS A RESULT OF THE CONTRACTOR'S ACTIVITIES SHALL BE REPLACED BY THE CONTRACTOR.
- THE CONTRACTOR SHALL ASSUME SOLE AND COMPLETE RESPONSIBILITY FOR THE JOB SITE CONDITIONS AND SAFETY OF ALL PERSONS AND PROPERTY DURING THE COURSE OF CONSTRUCTION OF THE PROJECT. THE CONTRACTOR AGREES TO HOLD HARMLESS, INDEMNIFY AND DEFEND THE OWNER, THE ENGINEER, AND ALL DESIGN CONSULTANTS FROM ANY AND ALL LIABILITY, CLAIMS, LOSSES OR DAMAGES ARISING FROM THE PERFORMANCE OF THE WORK DESCRIBED HEREIN EXCEPT THOSE ARISING FROM THE SOLE NEGLIGENCE OF ANY OF THE PREVIOUSLY MENTIONED PEOPLE OR ENTITIES. THIS REQUIREMENT SHALL BE MADE TO APPLY CONTINUOUSLY AND NOT BE LIMITED TO NORMAL WORKING HOURS. THE CONTRACTOR SHALL LEAVE A 24-HOUR EMERGENCY TELEPHONE NUMBER WITH THE POLICE, FIRE DEPARTMENTS AND PRIVATE SECURITY COMPANY (IF APPLICABLE), AND KEEP THEM INFORMED DAILY REGARDING ANY CONSTRUCTION RELATED ACTIVITY IN THE PUBLIC RIGHT OF WAY.
- CONTRACTOR SHALL BE RESPONSIBLE FOR REMOVAL, OFF-HAUL, AND PROPER DISPOSAL OF ALL ITEMS TO BE REMOVED INCLUDING BUT NOT LIMITED TO: CONCRETE, ASPHALT CONCRETE, STRIPING, ANY AND ALL OTHER DEBRIS FROM THE SITE, EXCESS MATERIAL FROM TRENCHING AND PAVEMENT CONSTRUCTION, TREES AND ROOT BALLS, FENCING AND SPOILS FROM EXCAVATION AT THE CONTRACTOR'S EXPENSE AND SHALL BE DISPOSED OF IN A LAWFUL MANNER.
- IF, DURING THE COURSE OF CONSTRUCTION, CULTURAL, ARCHAEOLOGICAL, HISTORICAL OR PALEONTOLOGICAL RESOURCES ARE UNCOVERED AT THE SITE (SURFACE OR SUBSURFACE RESOURCES) WORK SHALL BE HALTED IMMEDIATELY WITHIN 50 METERS (165 FEET) OF THE FIND UNTIL A QUALIFIED PROFESSIONAL ARCHAEOLOGIST CAN EVALUATE IT. MONTEREY COUNTY HCD - PLANNING AND A QUALIFIED ARCHAEOLOGIST (I.E., AN ARCHAEOLOGIST REGISTERED WITH THE REGISTER OF PROFESSIONAL ARCHAEOLOGISTS) SHALL BE IMMEDIATELY CONTACTED BY THE RESPONSIBLE INDIVIDUAL PRESENT ON-SITE. WHEN CONTACTED, THE PROJECT PLANNER AND THE ARCHAEOLOGIST SHALL IMMEDIATELY VISIT THE SITE TO DETERMINE THE EXTENT OF THE RESOURCES AND TO DEVELOP PROPER MITIGATION MEASURES REQUIRED FOR RECOVERY.
- ALL REVISIONS TO THESE PLANS MUST BE APPROVED BY THE ENGINEER AS WELL AS THE OWNER PRIOR TO THEIR CONSTRUCTION AND SHALL BE ACCURATELY SHOWN ON RECORD DRAWINGS PRIOR TO THE ACCEPTANCE OF THE WORK AS COMPLETE. ANY CHANGES TO OR DEVIATIONS FROM THE PLANS MADE WITHOUT AUTHORIZATION SHALL BE AT THE CONTRACTOR'S SOLE RISK AND SHALL ABSOLVE THE ENGINEER OF ANY AND ALL RESPONSIBILITY ASSOCIATED WITH THE THE CHANGE OR DEVIATION.
- THE CONTRACTOR SHALL TAKE ALL NECESSARY MEASURES TO KEEP THE SITE AND ADJACENT AREAS FREE FROM DIRT AND DEBRIS. SHOULD ANY DIRT OR DEBRIS BE DEPOSITED IN THE PUBLIC RIGHT-OF-WAY, THE CONTRACTOR SHALL REMOVE IT IMMEDIATELY.
- THE CONTRACTOR SHALL TAKE ALL NECESSARY MEASURES TO PREVENT AIRBORNE DUST FROM BECOMING A NUISANCE. DUST CONTROL MEASURES TO BE IMPLEMENTED INCLUDE BUT ARE NOT LIMITED TO THE FOLLOWING:
 - PROVIDE EQUIPMENT AND MANPOWER REQUIRED FOR WATERING ALL EXPOSED OR DISTURBED EARTH
 - COVER STOCKPILES OF DEBRIS, SOIL, OR OTHER MATERIALS WHICH MAY CONTRIBUTE TO AIRBORNE DUST.
 - KEEP CONSTRUCTION AREAS AND ADJACENT STREET FREE OF MUD AND DUST.
 - LANDSCAPE, SEED, OR COVER PORTIONS OF THE SITE AS SOON AS CONSTRUCTION IS COMPLETE.
- A COPY OF ALL FIELD REPORTS/COMPACTIONS TESTS AND FINAL GRADING REPORT SHALL BE SUBMITTED TO THE COUNTY AT SCHEDULED INSPECTIONS.
- PAD ELEVATION/S SHALL BE CERTIFIED TO 0.1 FEET, PRIOR TO DIGGING ANY FOOTINGS OR SCHEDULING ANY INSPECTIONS.

GRADING AND DRAINAGE

- CONTRACTOR SHALL NOTIFY THE COUNTY 48 HOURS BEFORE STARTING ANY GRADING OPERATIONS.
- ALL GRADING SHALL CONFORM TO THE COUNTY GRADING ORDINANCE (CHAPTER 16.08) AND THE EROSION CONTROL ORDINANCE (CHAPTER 16.12) AS APPLICABLE.
- IT IS THE CONTRACTOR'S RESPONSIBILITY TO SECURE THE REQUIRED PERMITS PRIOR TO THE COMMENCEMENT OF GRADING. RIGHT-OF-ENTRY, PERMISSION TO GRADE, AND ENCROACHMENT PERMIT(S) MAY BE REQUIRED PRIOR TO GRADING.
- IT IS THE CONTRACTORS RESPONSIBILITY TO PREPARE THE GROUND SURFACE TO RECEIVE THE FILLS AND TO PLACE, SPREAD, MIX, WATER, AND COMPACT THE FILL. THE CONTRACTOR SHALL ALSO REMOVE ALL MATERIAL CONSIDERED UNSATISFACTORY.
- WHERE UNSTABLE OR UNSUITABLE MATERIALS ARE ENCOUNTERED DURING SUBGRADE PREPARATION, THE AREA IN QUESTION SHALL BE OVER EXCAVATED AND BACKFILLED WITH SELECT MATERIAL.
- MAXIMUM CUT AND FILL SLOPE SHALL BE 2 HORIZONTAL TO 1 VERTICAL.
- ALL CUT SLOPES SHALL BE ROUNDED TO MEET EXISTING GRADES AND BLEND WITH SURROUNDING TOPOGRAPHY. ALL GRADED SLOPES SHALL BE PLANTED WITH SUITABLE GROUND COVER.
- TREE REMOVAL SHALL INCLUDE REMOVAL OF TRUNKS, STUMPS, AND ROOTBALLS. THE REMAINING CAVITY SHALL BE CLEARED OF ALL ROOTS LARGER THAN 1/2" TO A DEPTH OF NOT LESS THAN 18" AND BACKFILLED WITH SUITABLE MATERIAL THEN COMPACTED TO CONFORM WITH THE EXISTING GROUND.
- CONTRACTOR SHALL USE CAUTION WHEN GRADING AROUND AND/OR OVER EXISTING UNDERGROUND UTILITIES.
- ALL SURFACE DRAINAGE SHALL MAINTAIN 2% SLOPE MINIMUM UNLESS NOTED OTHERWISE.
- PERVIOUS SURFACES IMMEDIATELY ADJACENT TO THE FOUNDATION SHALL BE SLOPED AWAY FROM THE BUILDING AT A SLOPE OF NOT LESS THAN 5% FOR A MINIMUM DISTANCE OF 10 FEET MEASURED PERPENDICULAR TO THE FACE OF THE WALL. IF PHYSICAL OBSTRUCTIONS OR LOT LINES PROHIBIT 10 FEET OF HORIZONTAL DISTANCE, A 5% SLOPE SHALL BE PROVIDED TO AN APPROVED ALTERNATIVE METHOD OF DIVERTING WATER AWAY FROM THE FOUNDATION. SWALES USED FOR THIS PURPOSE SHALL BE SLOPED A MINIMUM OF 2% WHERE LOCATED WITHIN 10 FEET OF THE BUILDING FOUNDATION. IMPERVIOUS SURFACES WITHIN 10 FEET OF THE BUILDING FOUNDATION SHALL BE SLOPED A MINIMUM OF 2% AWAY FROM THE BUILDING.
- DURING WINTER OPERATIONS (BETWEEN OCTOBER 15 AND APRIL 15) THE FOLLOWING MEASURES MUST BE TAKEN:
 - DISTURBED SURFACES NOT INVOLVED IN IMMEDIATE OPERATIONS MUST BE PROTECTED BY MULCHING AND OR OTHER EFFECTIVE MEANS OF SOIL PROTECTION.
 - ALL ROADS AND DRIVEWAYS SHALL HAVE DRAINAGE FACILITIES SUFFICIENT TO PREVENT EROSION ON OR ADJACENT TO THE ROADWAY OR ON DOWNHILL PROPERTIES.
 - RUN-OFF FROM THE SITE SHALL BE DETAINED OR FILTERED BY BERMS, VEGETATED FILTER STRIPS, AND OR CATCH BASINS TO PREVENT THE ESCAPE OF SEDIMENT FROM THE SITE.
 - DRAINAGE CONTROL MEASURES SHALL BE MAINTAINED AND IN PLACE AT THE END OF EACH DAY AND CONTINUOUSLY THROUGH THE LIFE OF THE PROJECT DURING WINTER OPERATIONS

13. VEGETATION REMOVAL. ACTUAL GRADING SHALL BEGIN WITHIN 30 DAYS OF VEGETATION REMOVAL OR THAT AREA SHALL BE PLANTED.

14. NO VEGETATION REMOVAL OR GRADING WILL BE ALLOWED WHICH WILL RESULT IN SILTATION OF WATER COURSES OR UNCONTROLLABLE EROSION.

UNDERGROUND UTILITIES

- CONTRACTOR SHALL EXPOSE AND VERIFY LOCATION AND ELEVATION OF EXISTING UTILITIES, INCLUDING STORM DRAINS, SANITARY SEWERS AND WATER LINES, BEFORE ORDERING MATERIALS AND/OR CONSTRUCTING NEW FACILITIES.
- ALL EXISTING MANHOLES AND UTILITY BOXES WITHIN THE PROJECT AREA ARE TO BE SET FLUSH WITH FINISHED GRADE, UNLESS OTHERWISE NOTED.
- ALL TRENCHES AND EXCAVATIONS SHALL BE CONSTRUCTED IN STRICT COMPLIANCE WITH THE APPLICABLE SECTIONS OF CALIFORNIA AND FEDERAL O.S.H.A. REQUIREMENTS AND OTHER APPLICABLE SAFETY ORDINANCES. CONTRACTOR SHALL BEAR FULL RESPONSIBILITY FOR TRENCH SHORING DESIGN AND INSTALLATION.
- PIPE MATERIALS AND INSTALLATION PROCEDURE SHALL BE IN ACCORDANCE WITH APPLICABLE SECTIONS OF THE STANDARD SPECIFICATIONS AND THE MANUFACTURER'S RECOMMENDATIONS.
- DAMAGE SHALL BE REPAIRED IN ACCORDANCE WITH THE STANDARD SPECIFICATIONS OF THE COUNTY.

ABBREVIATIONS

- (E) EXISTING
- FG FINISH GROUND GRADE
- FF FINISH FLOOR
- FL FLOW LINE
- FP FINISH PAVEMENT GRADE
- G GROUND
- M.E. MATCH EXISTING
- (N) NEW
- SD STORM DRAIN
- SS SANITARY SEWER
- TC TOP OF CURB GRADE
- (TYP) TYPICAL
- W WATER


SHEET INDEX

- C1 TITLE SHEET
- C2 GRADING AND DRAINAGE PLAN
- C3 CONSTRUCTION DETAILS
- C4 DRIVEWAY PROFILE AND SECTIONS
- C5 EROSION CONTROL PLAN

VICINITY MAP



GRADING AND DRAINAGE PLAN
FOR
NEW SINGLE FAMILY RESIDENCE

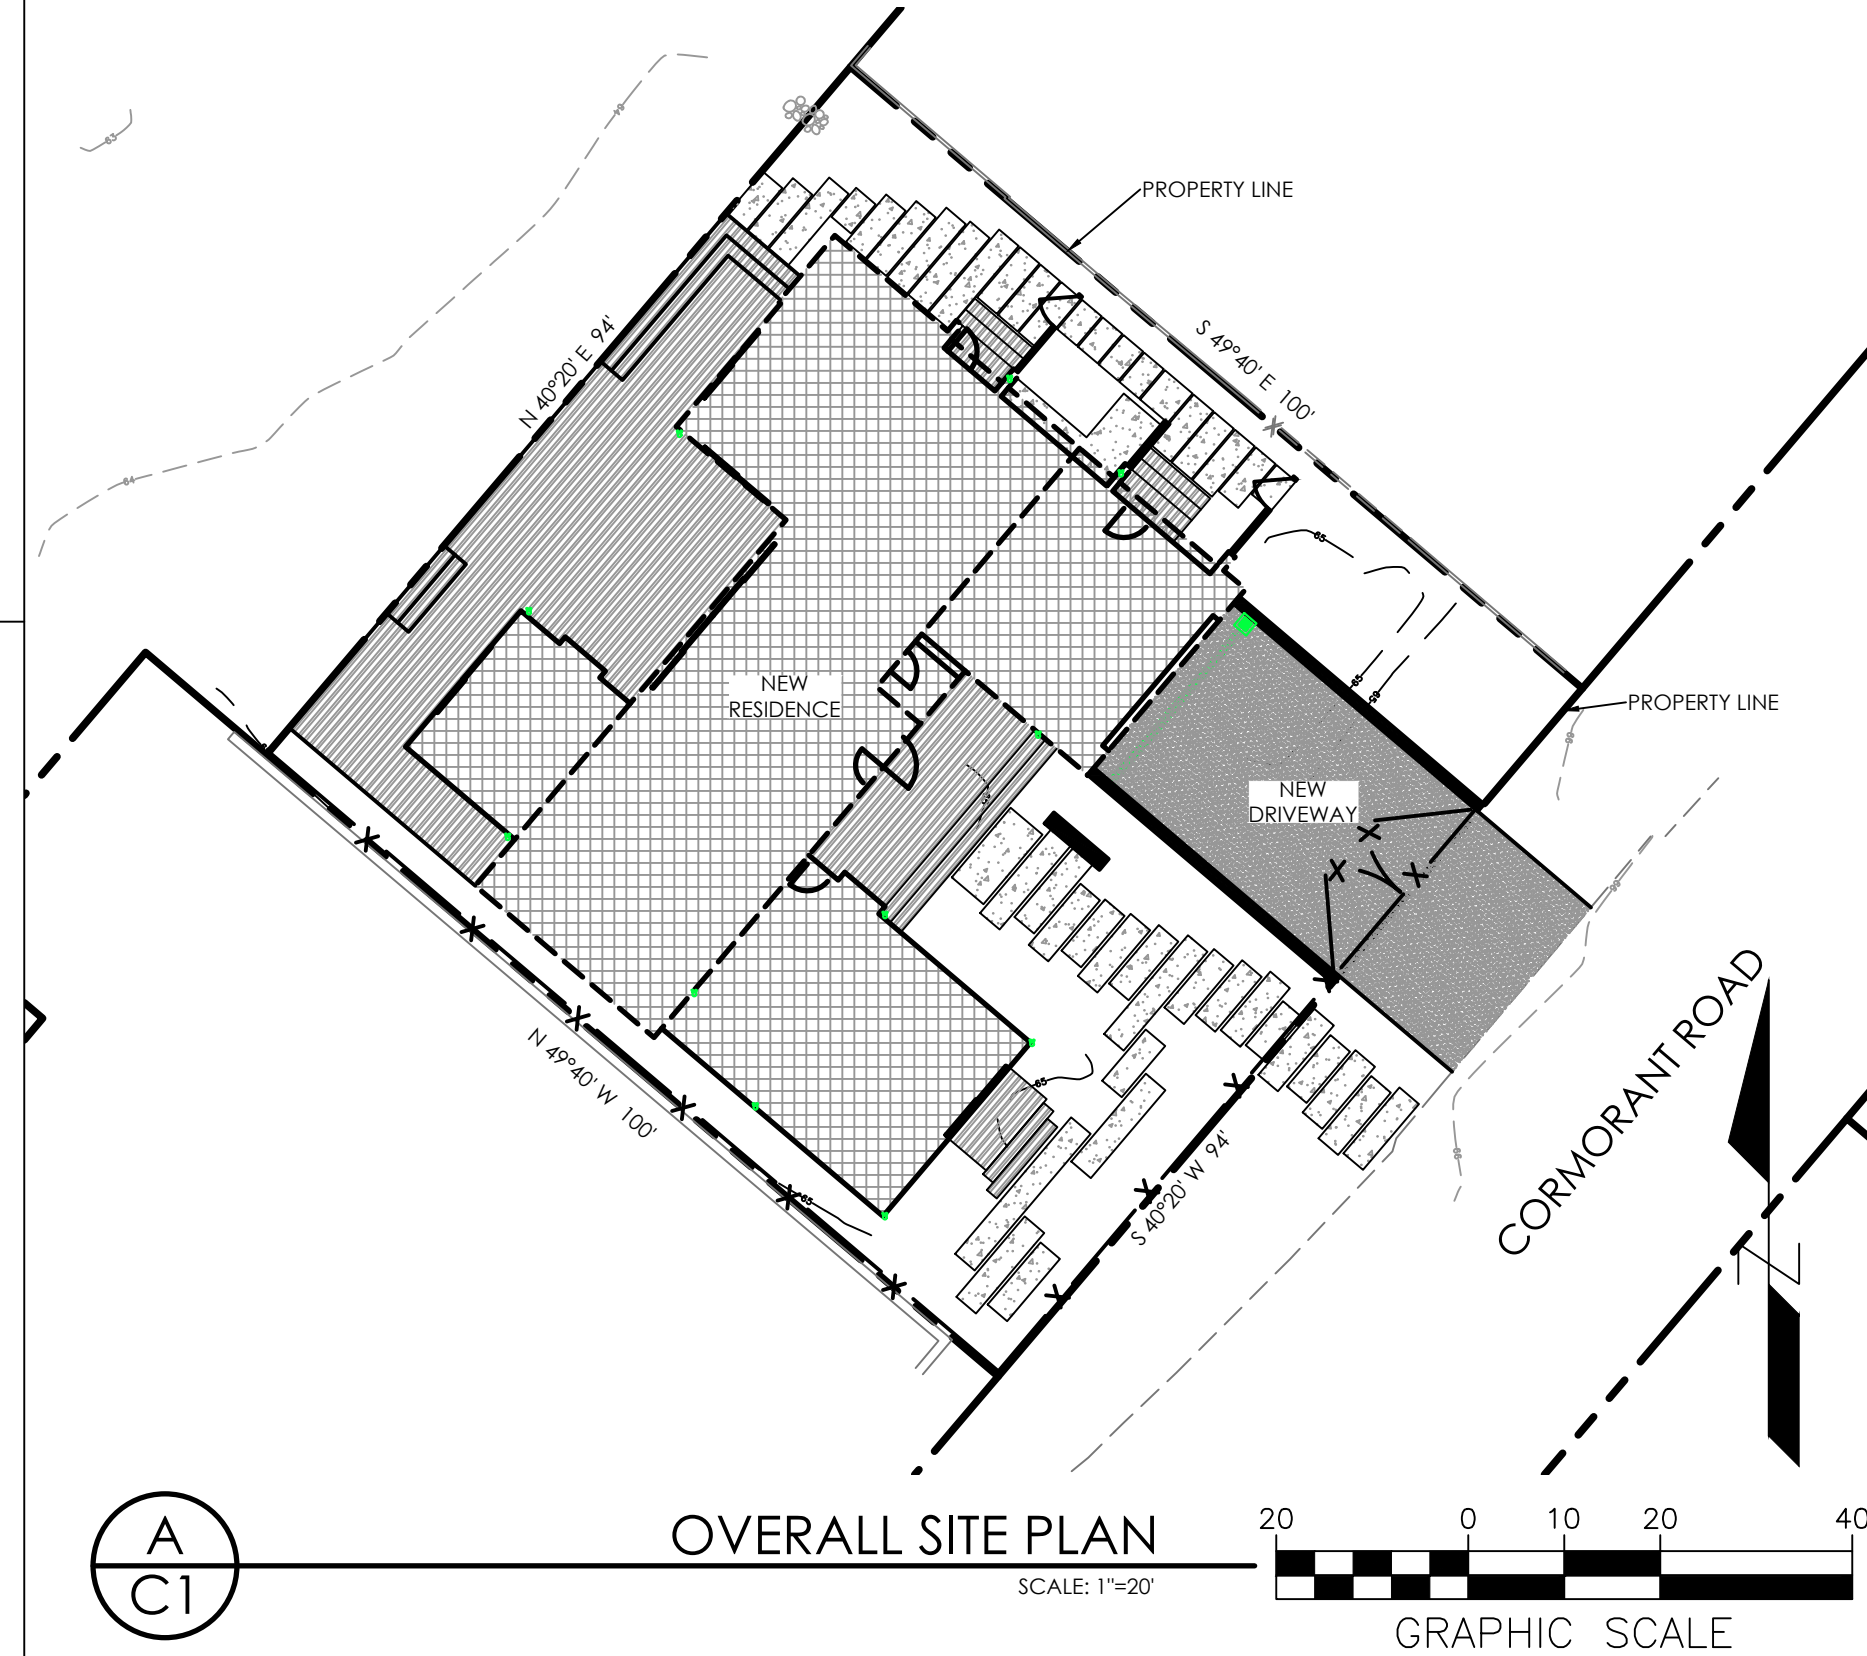

LAND DISTURBANCE


LAND DISTURBANCE AREA = 9,400 SF

GRADING QUANTITIES

EARTHWORK QUANTITIES:
CUT = 960 CY
FILL = 120 CY

EARTHWORK QUANTITIES ARE ESTIMATES TO FINISH GRADE ONLY AND ASSUMES NO FILL IN RAISED FOUNDATION AREAS. IT IS THE RESPONSIBILITY OF THE CONTRACTOR TO VERIFY THE ACTUAL EARTHWORK QUANTITIES. NO ALLOWANCE HAS BEEN MADE TO ACCOUNT FOR QUANTITIES FROM PAVEMENT OR TRENCHING FOR FOUNDATION, FOOTINGS, PIERS AND/OR UTILITIES TRENCHES.

LEGEND

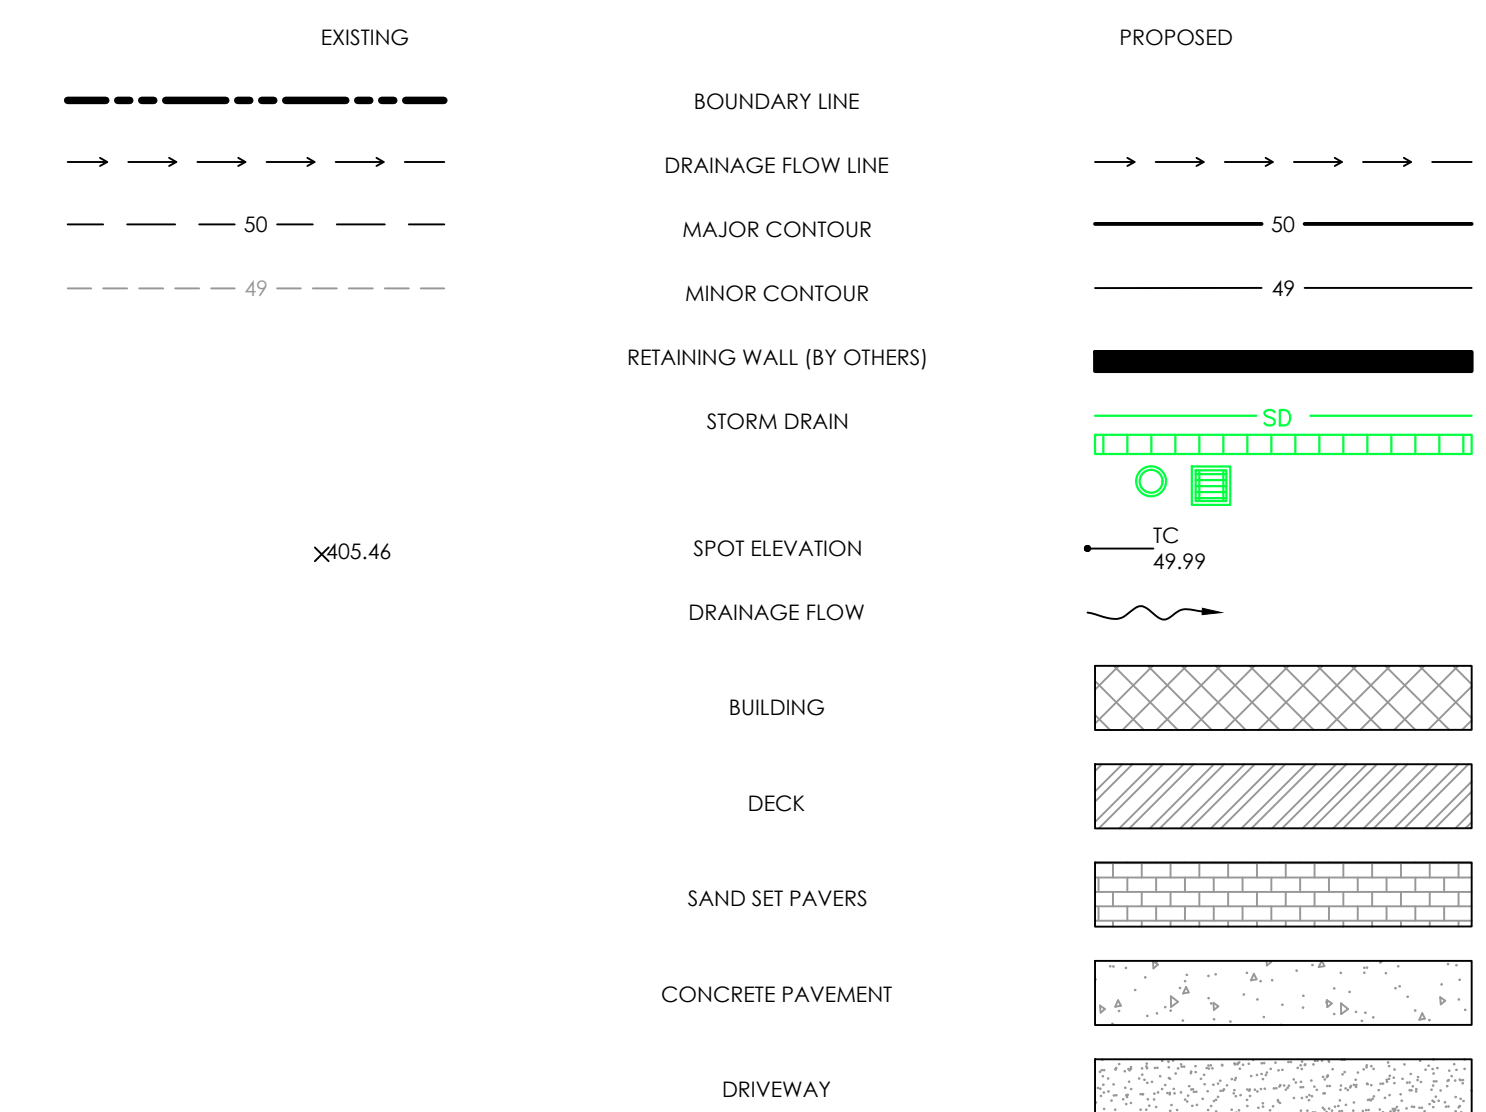

AC3 ENGINEERING INCORPORATED
Civil Engineering Land Development Stormwater Control

126 Bonifacio Place, Suite C, Monterey, CA 93940
Phone: (831) 647-1192 Fax: (831) 647-1194
mail@ac3engineering.net

FOR PLANNING

TITLE SHEET


NEW RESIDENCE FOR:
3020 CORMORANT
PEBBLE BEACH, CA
APN 007-303-003

SCALE:	AS NOTED
DATE:	2/21/2024
DESIGN BY:	JPR
DRAWN BY:	JPR
CHECKED BY:	
SHEET NUMBER:	


C1

OF 5 SHEETS
PROJECT# 124104


Drawing file: Z:\Projects\124104_JPA-With Residence\dwg\124104_Grading_Plan.dwg
Plotted: Feb 21, 2024 11:22 am
THE USE OF THESE DRAWINGS AND SPECIFICATIONS SHALL BE LIMITED TO THE PROJECT AND SITE SHOWN HEREON. ANY REUSE, REPRODUCTION OR PUBLICATION IN WHOLE OR IN PART, IS PROHIBITED WITHOUT THE WRITTEN CONSENT OF AC3 ENGINEERING.

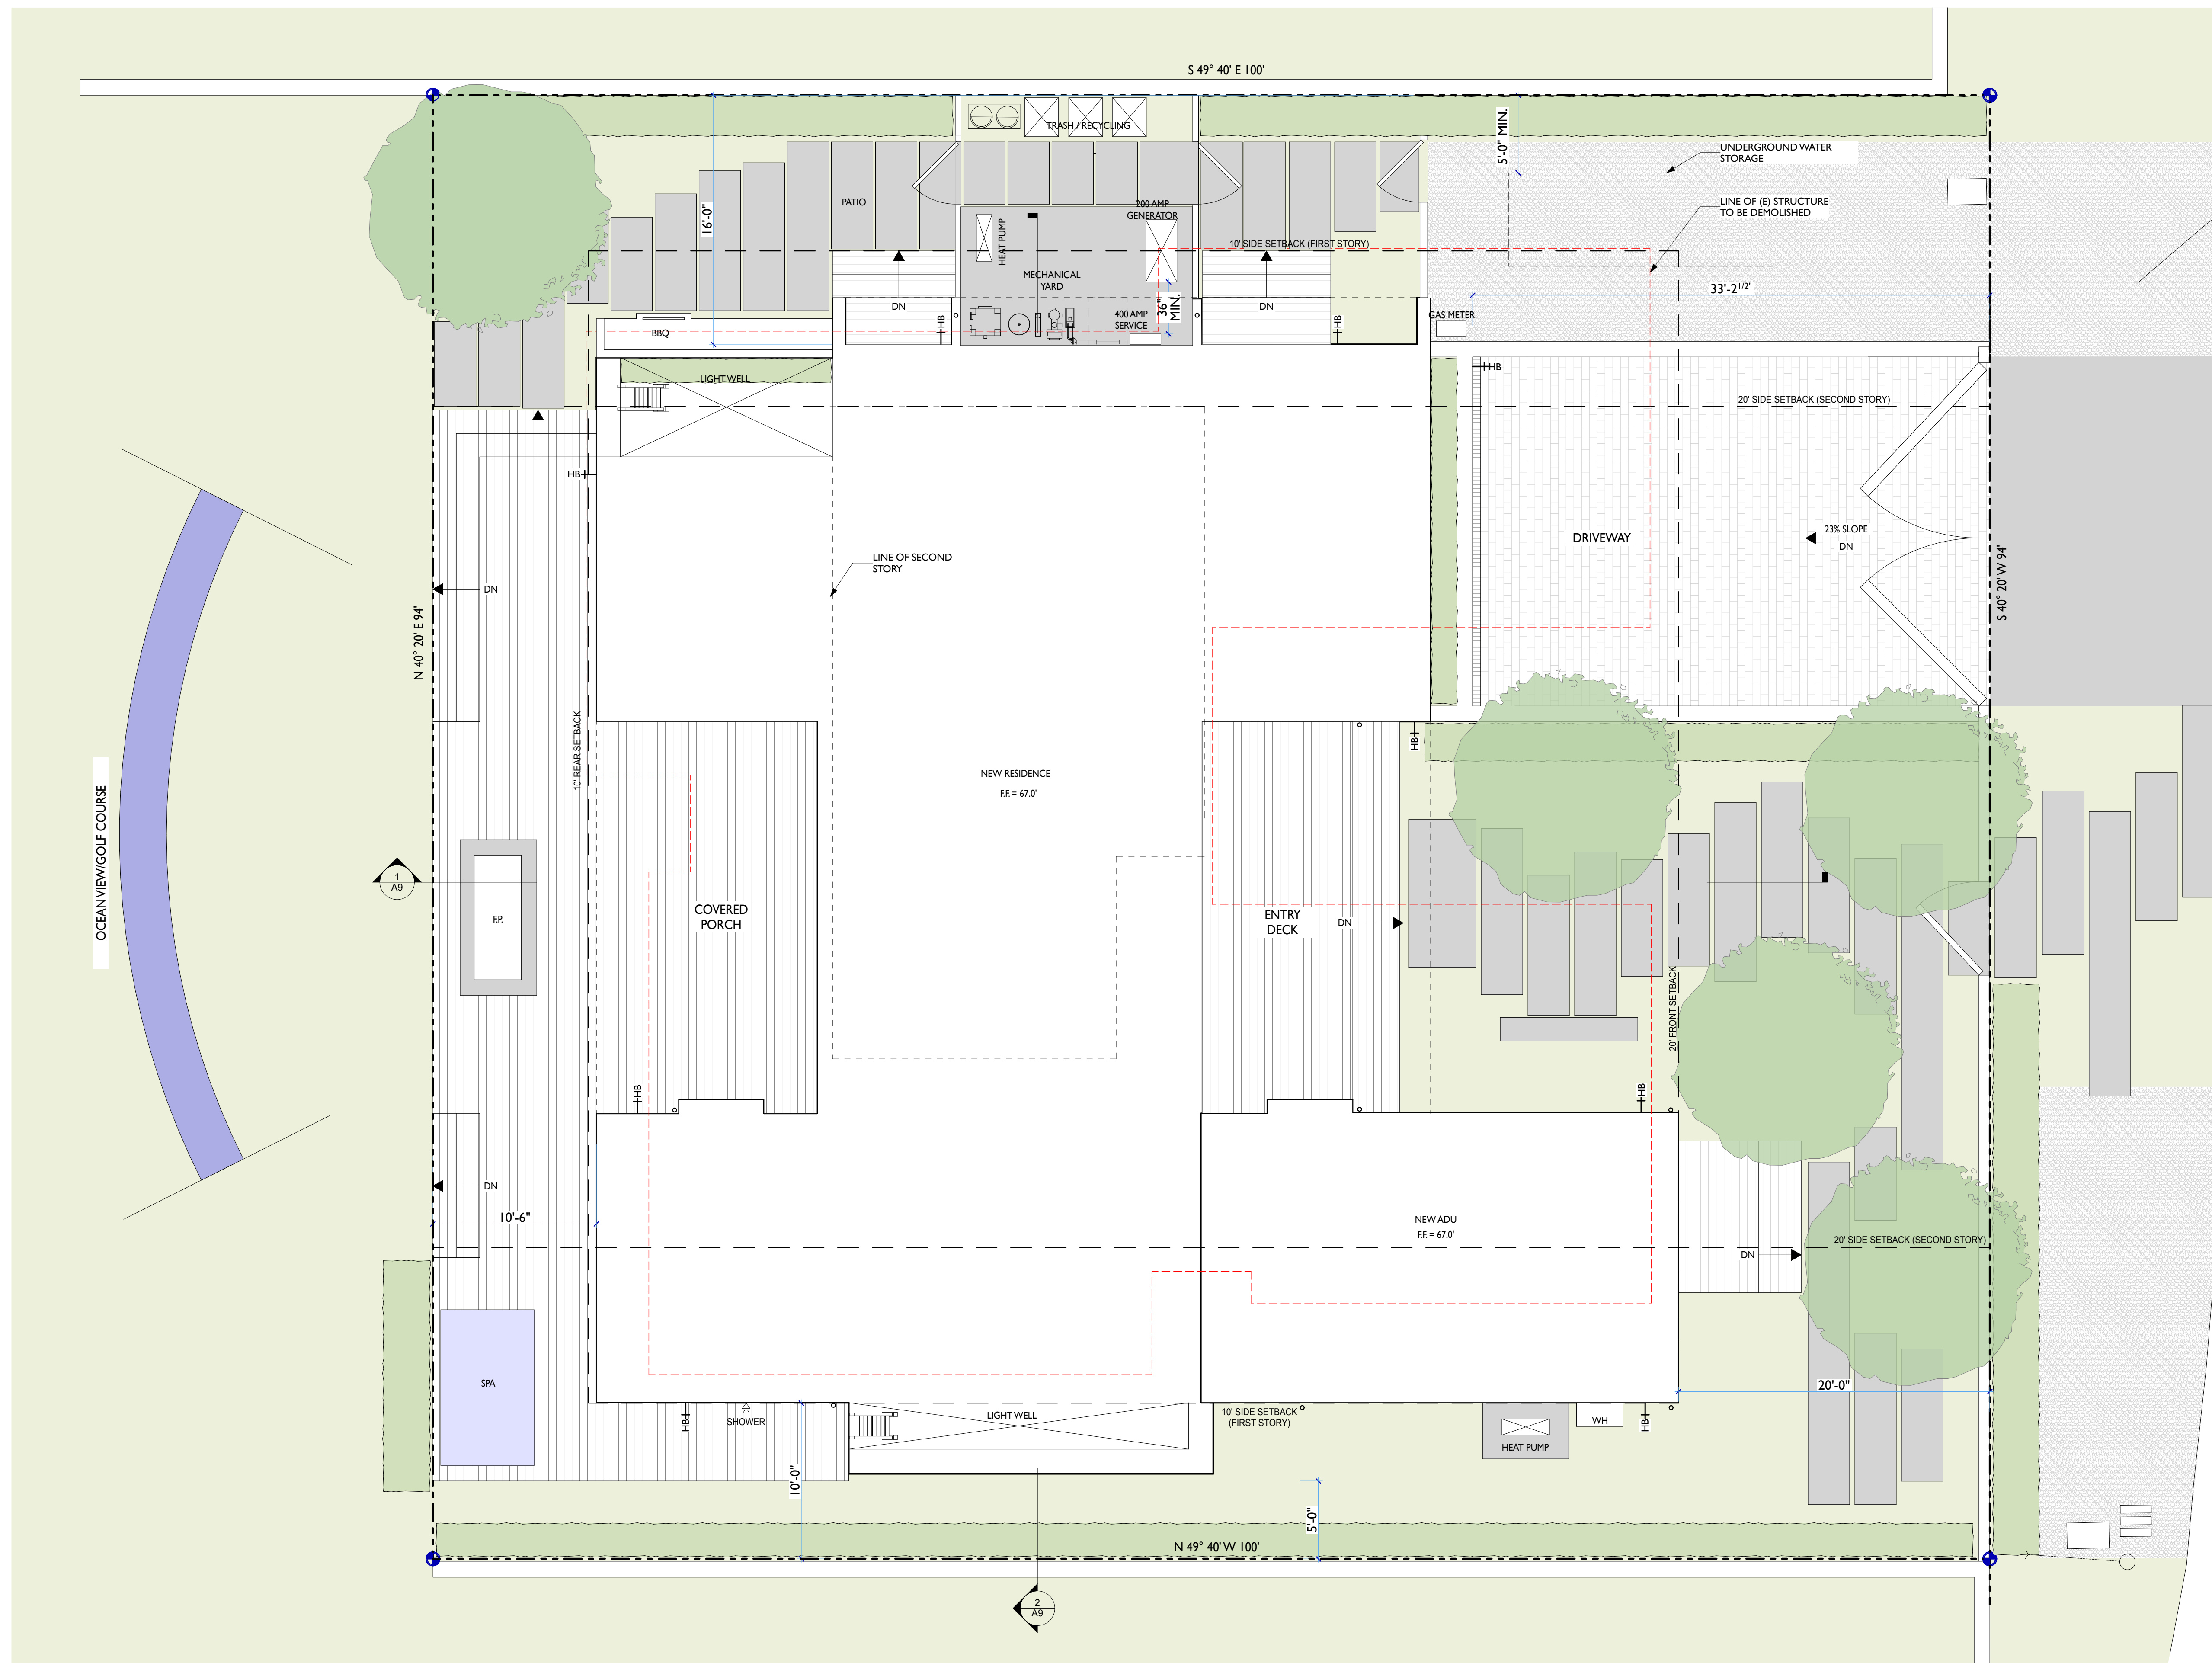


CORMORANT ROAD

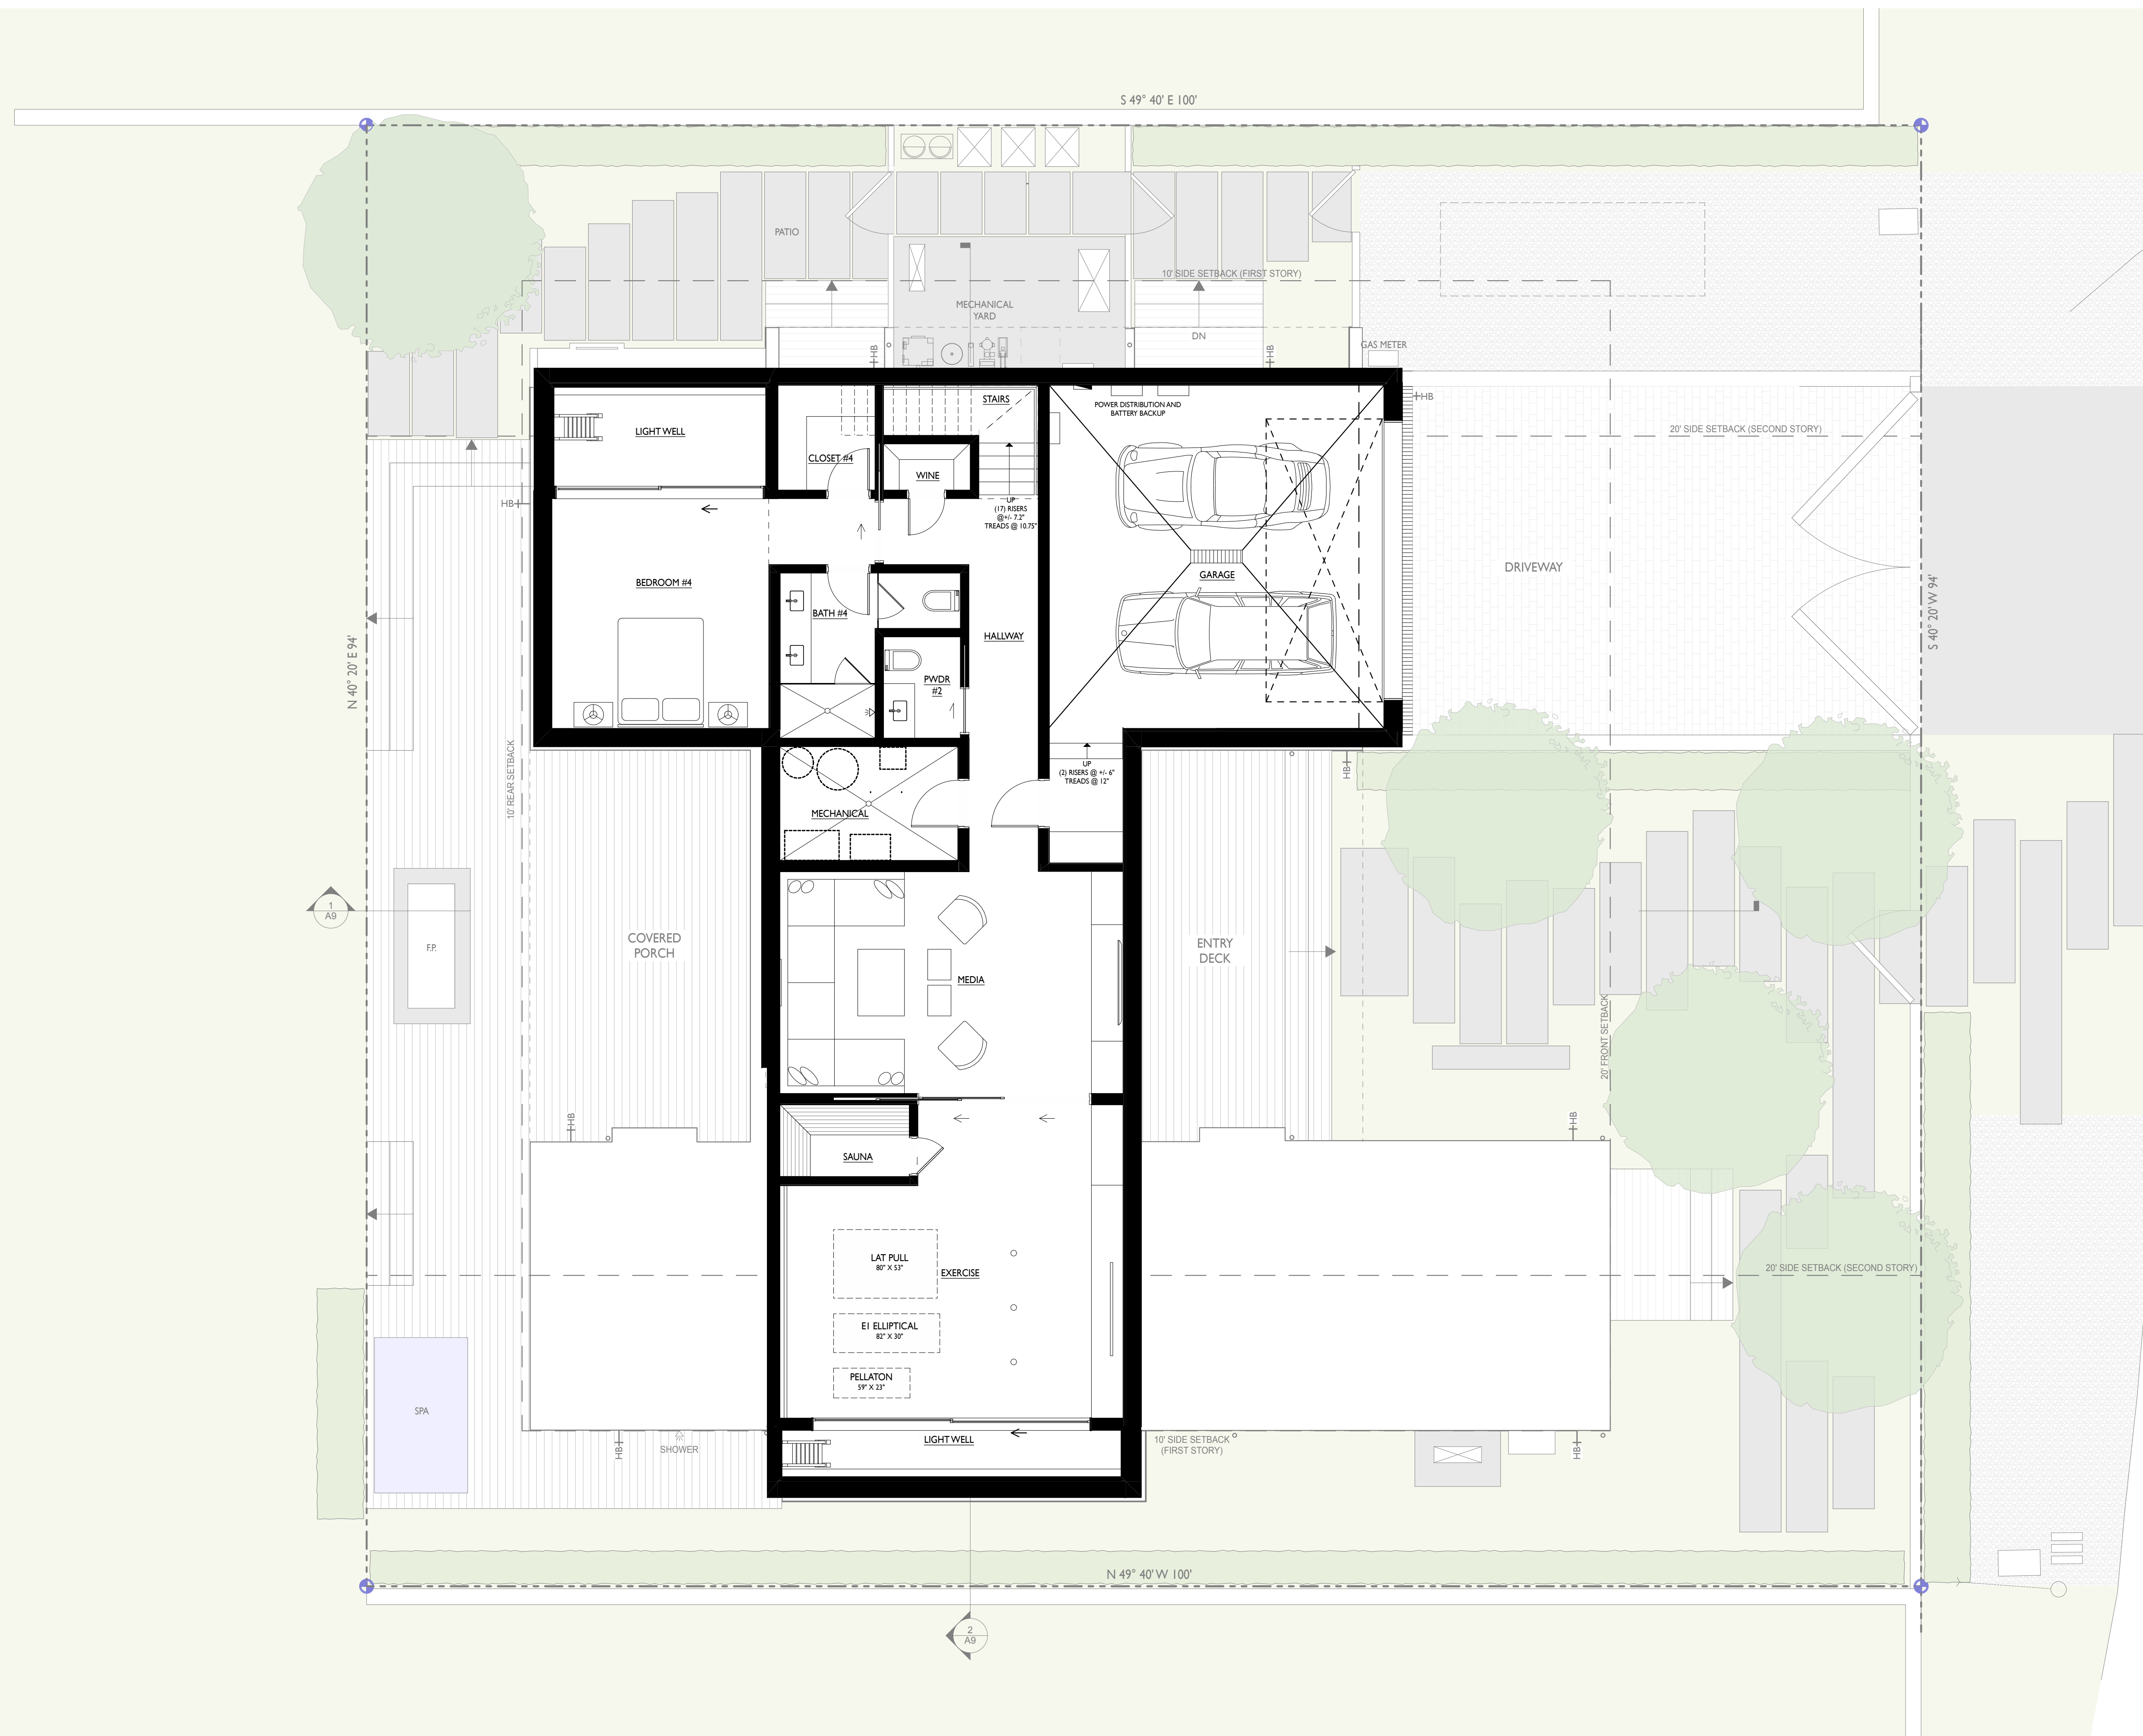


CORMORANT ROAD

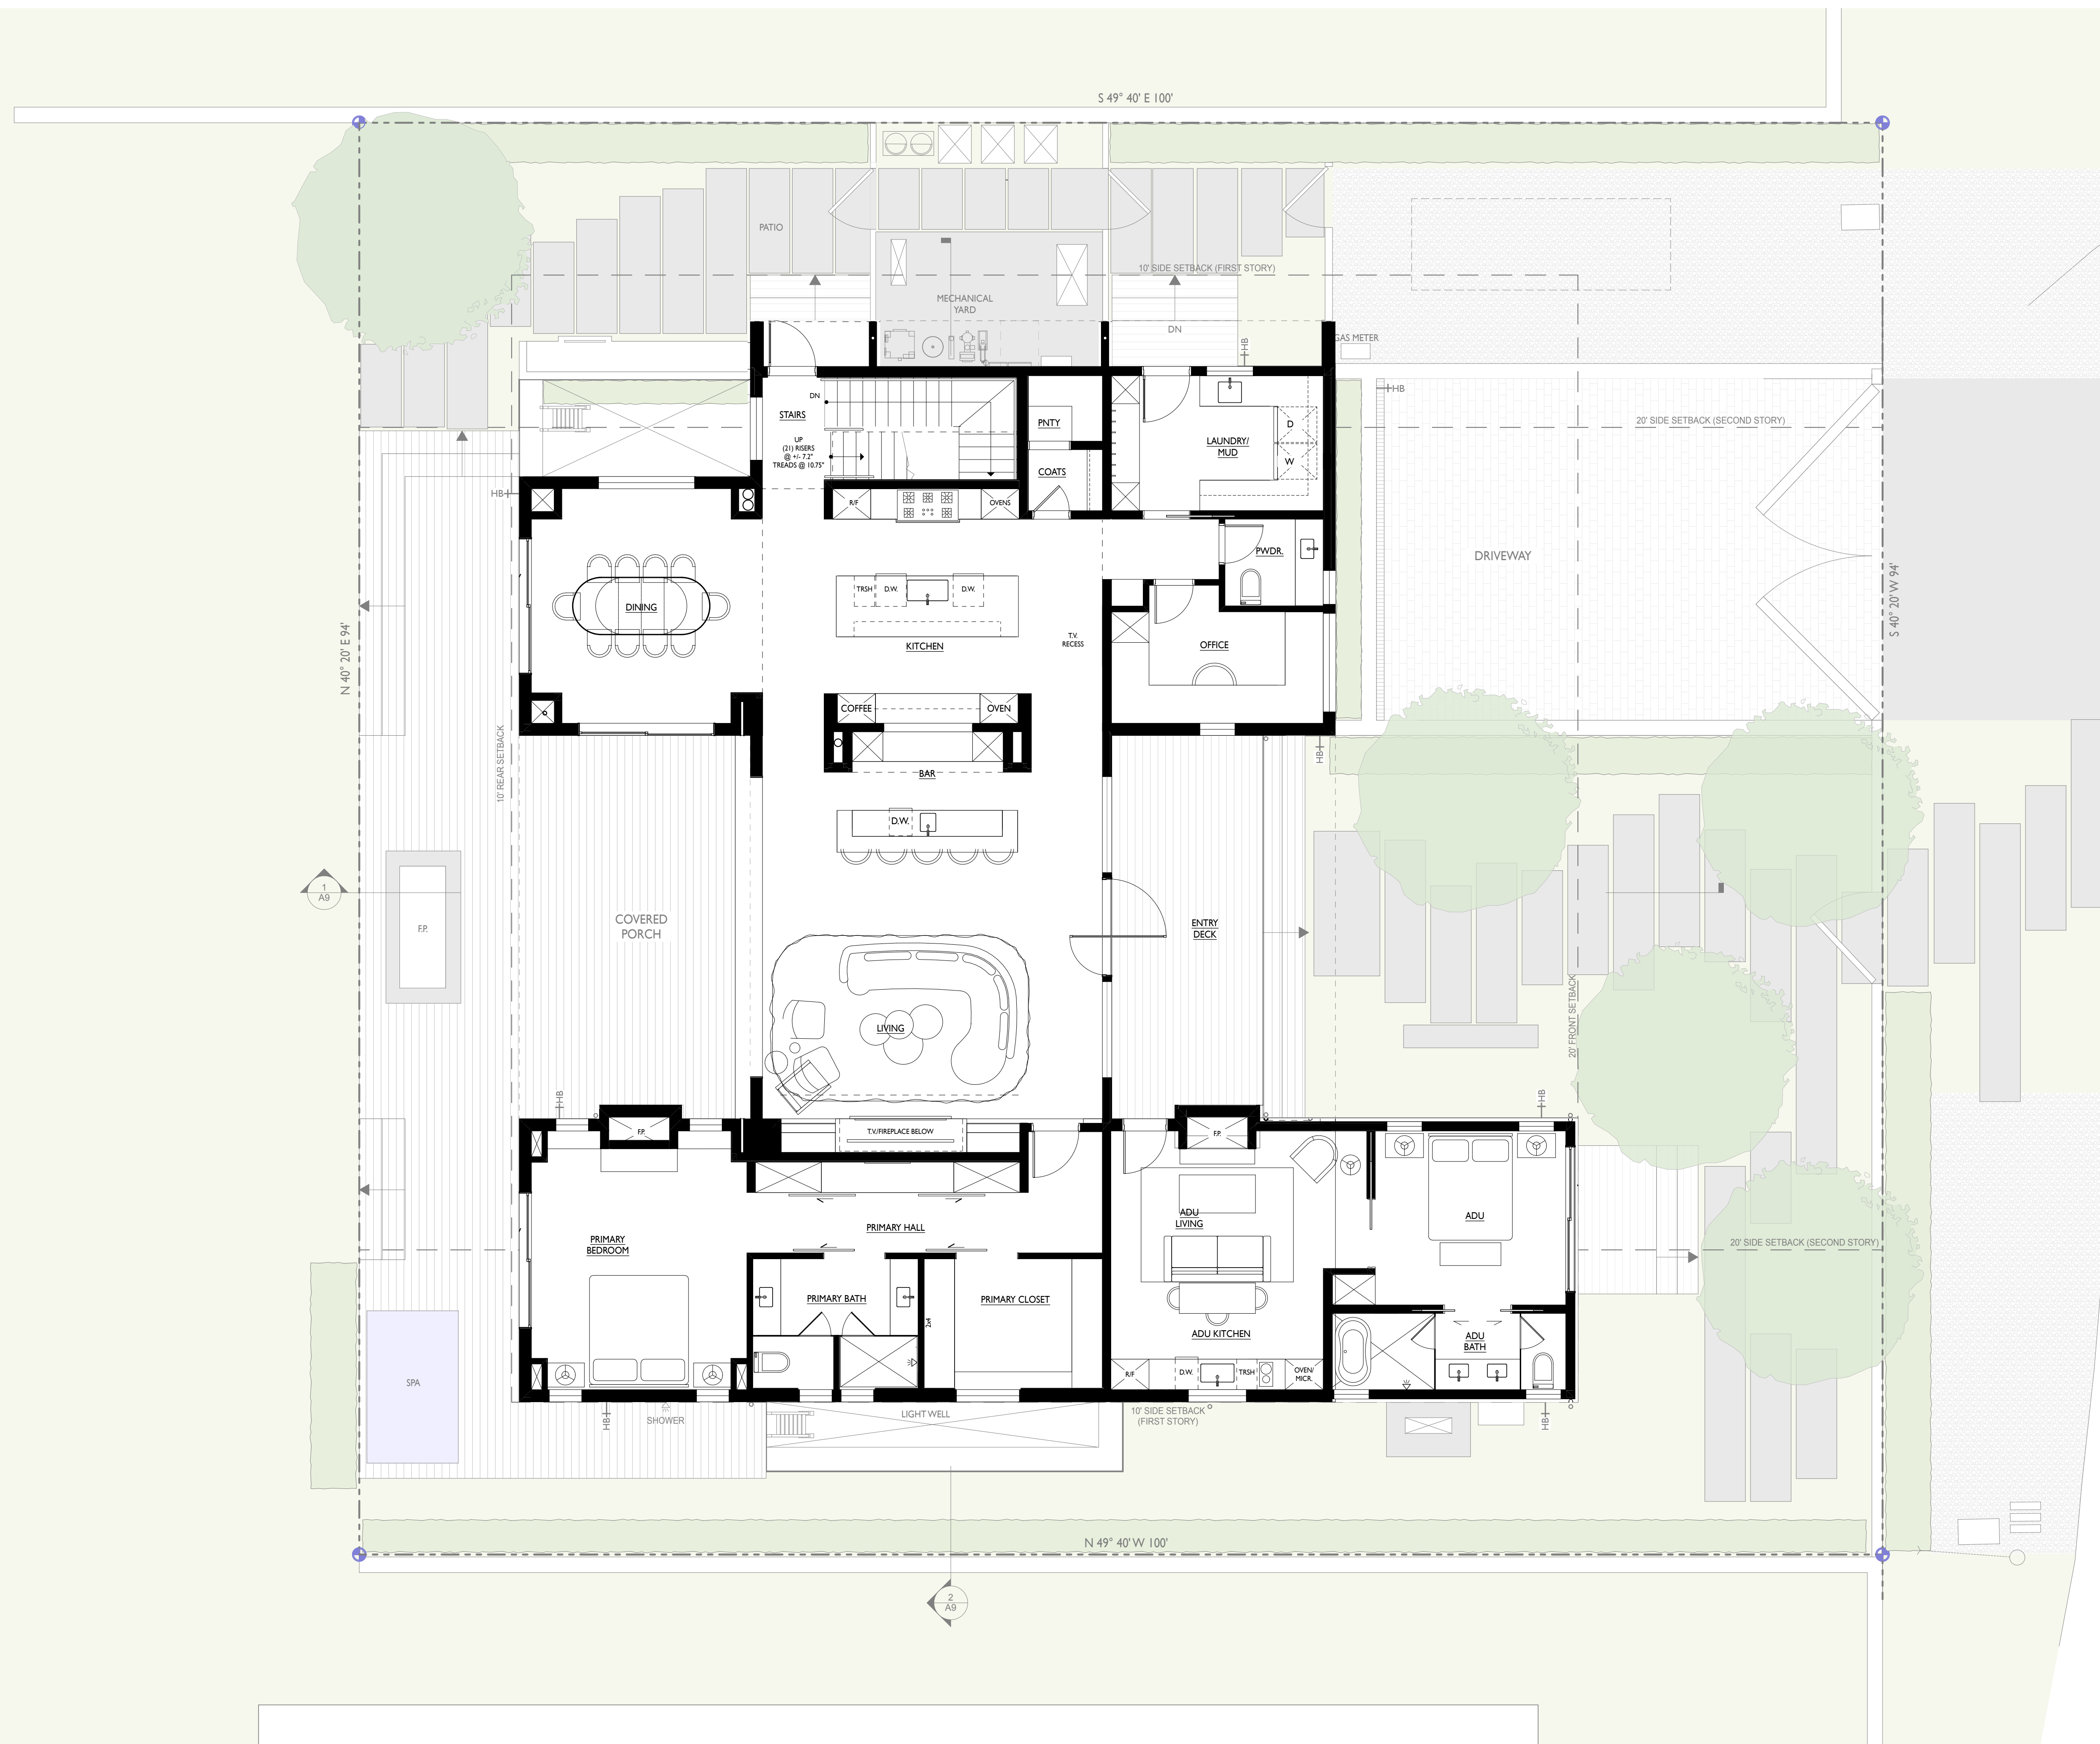


CORMORANT ROAD

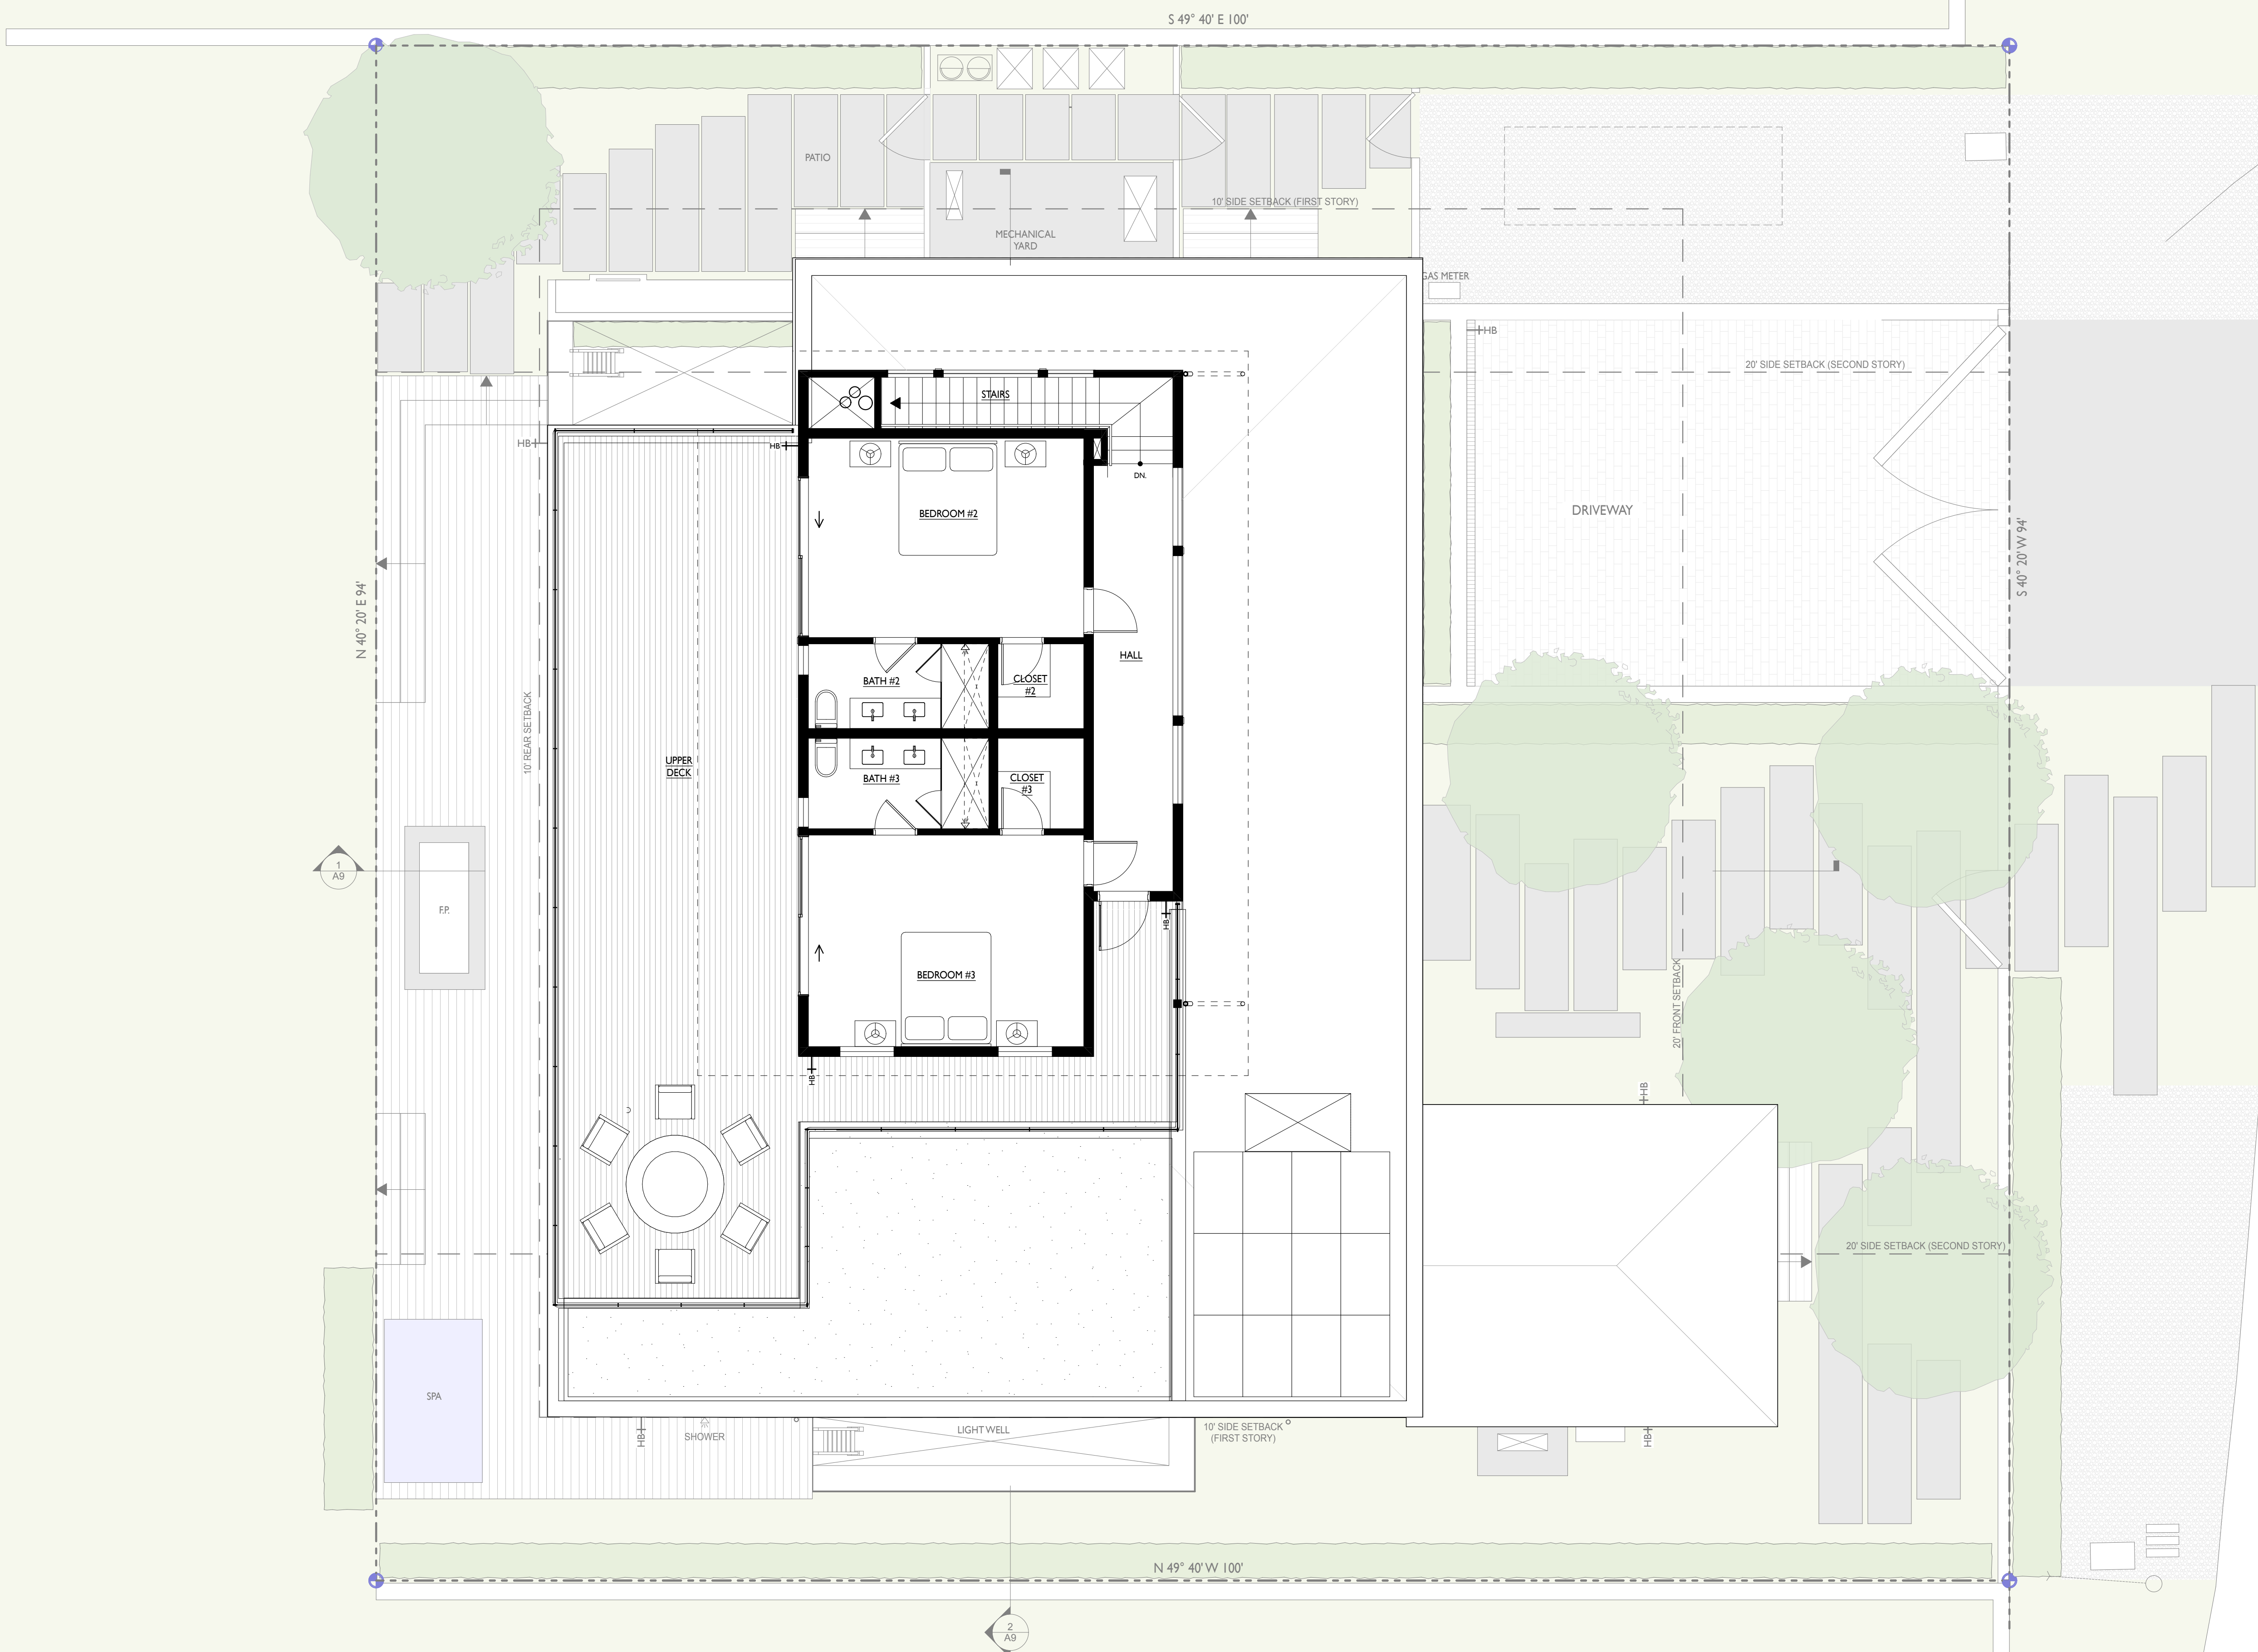


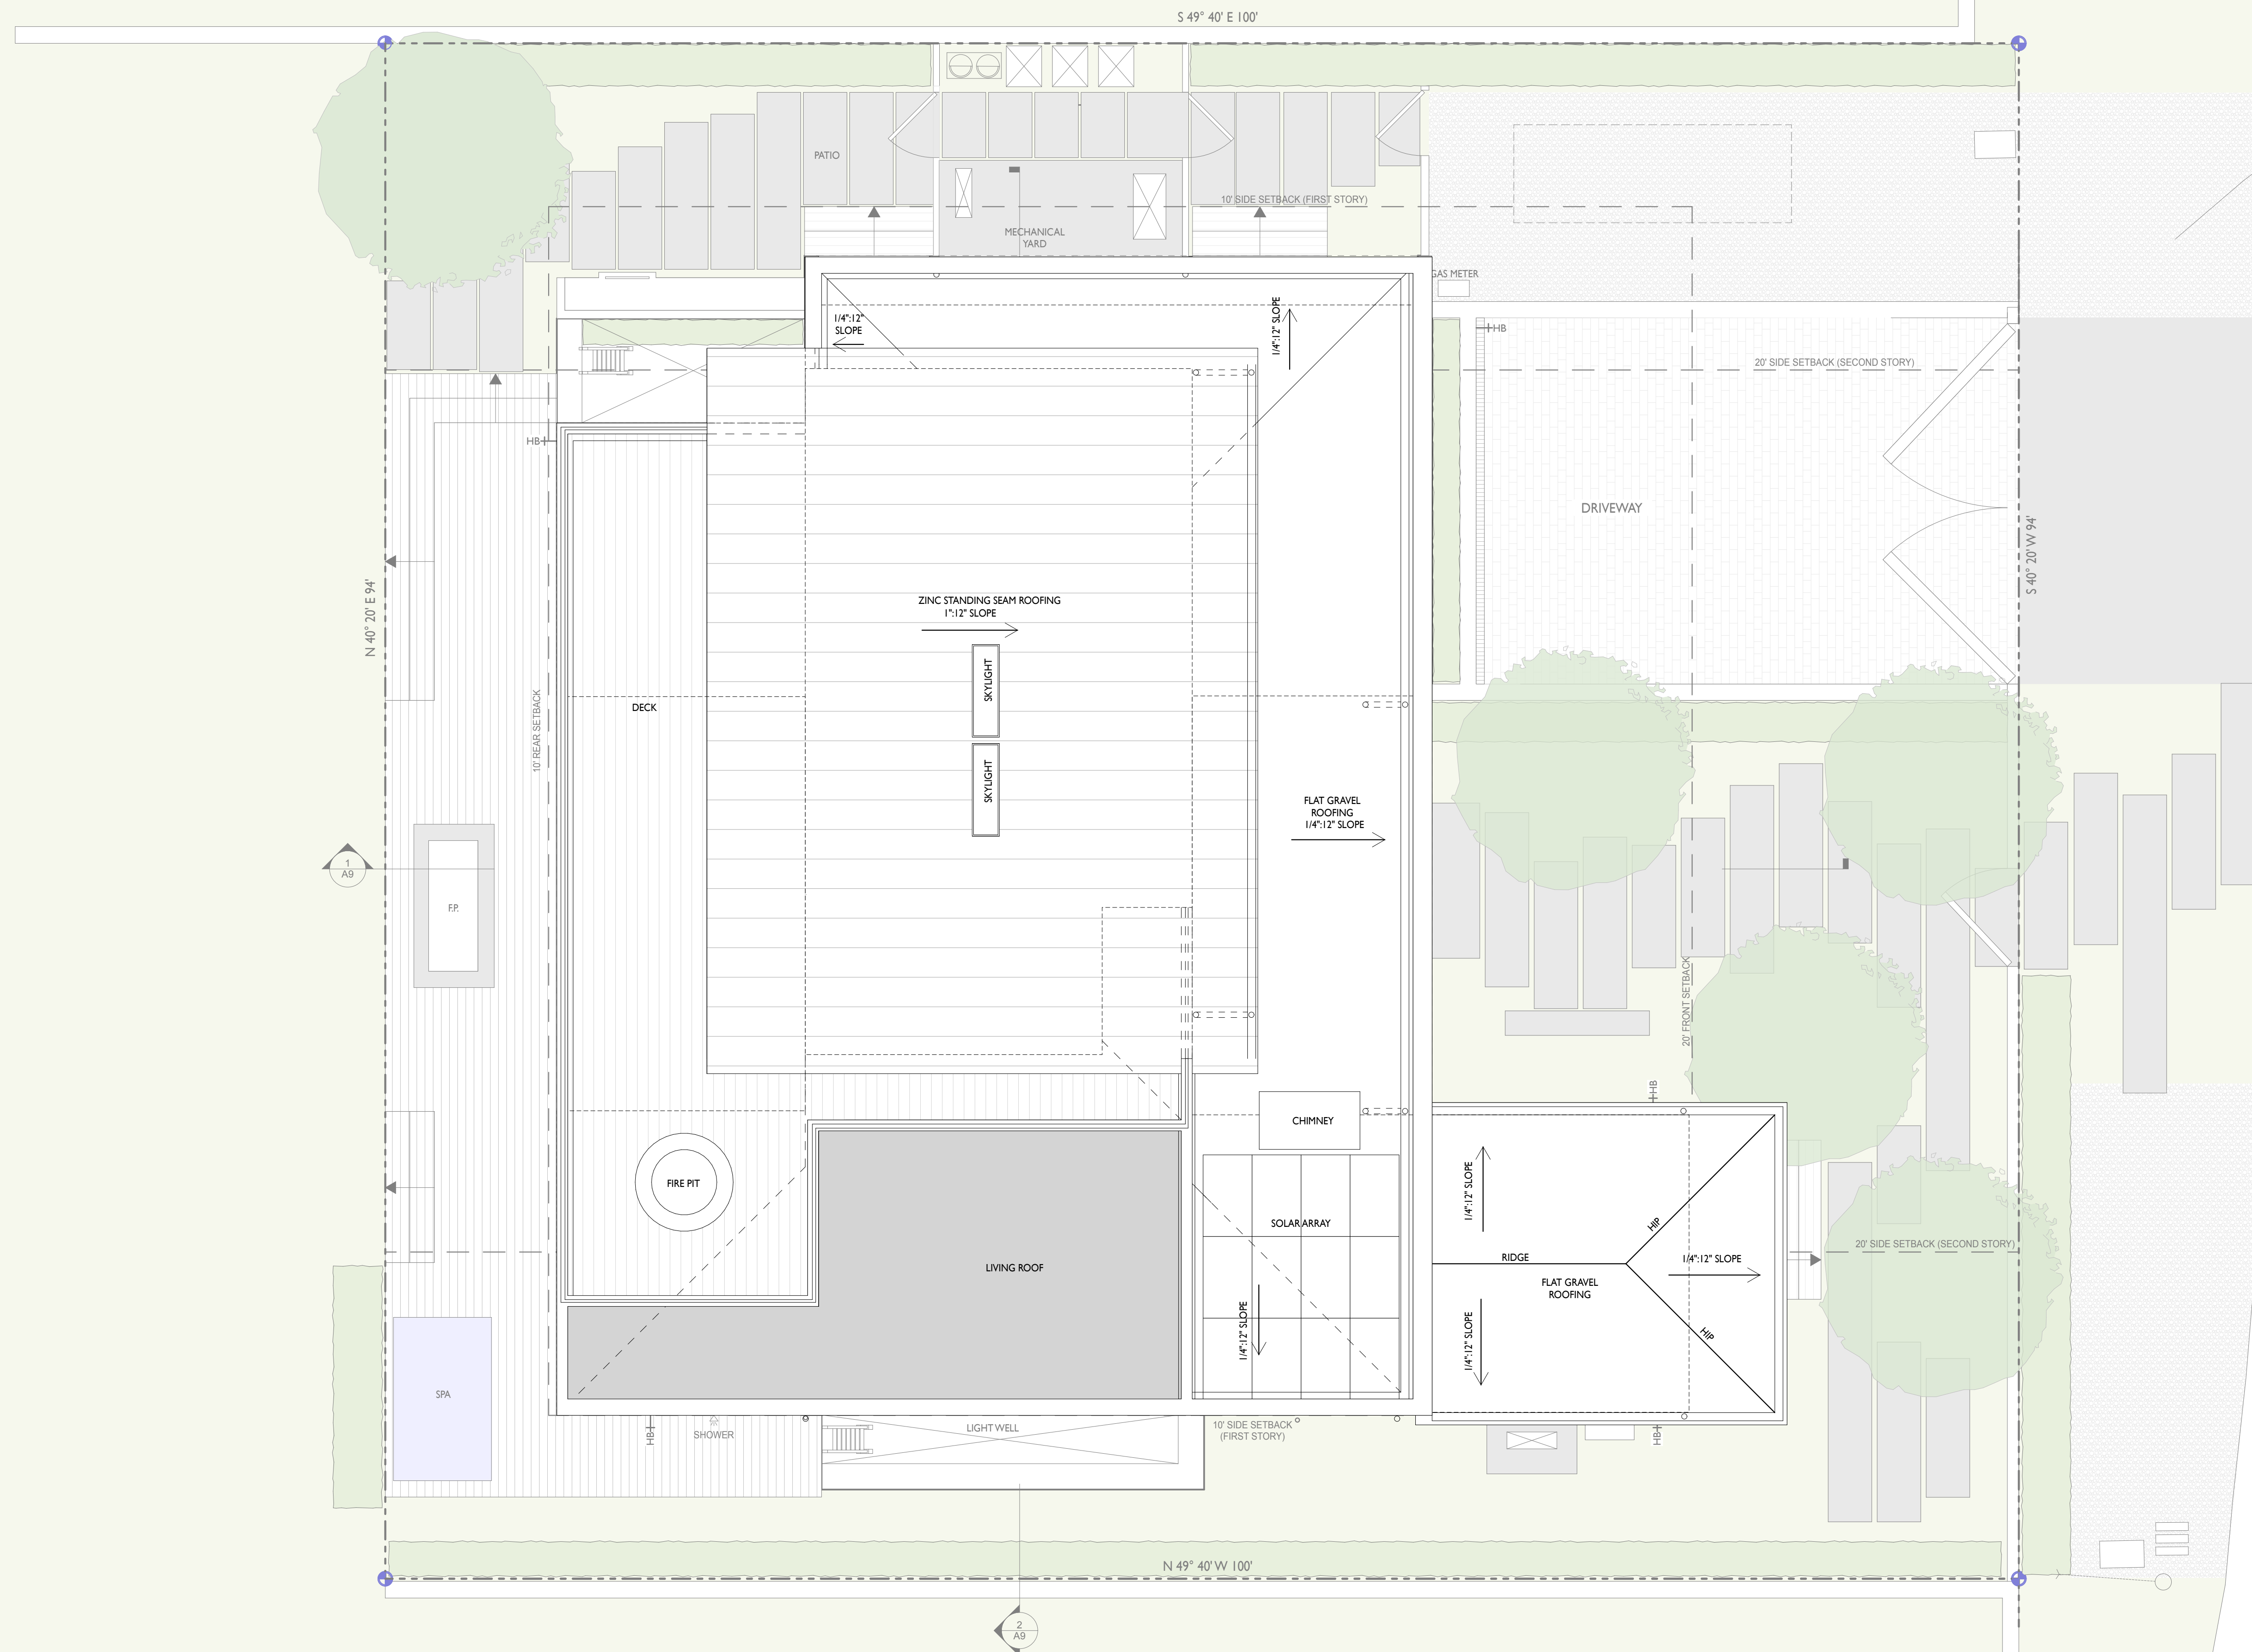


CORMORANT ROAD

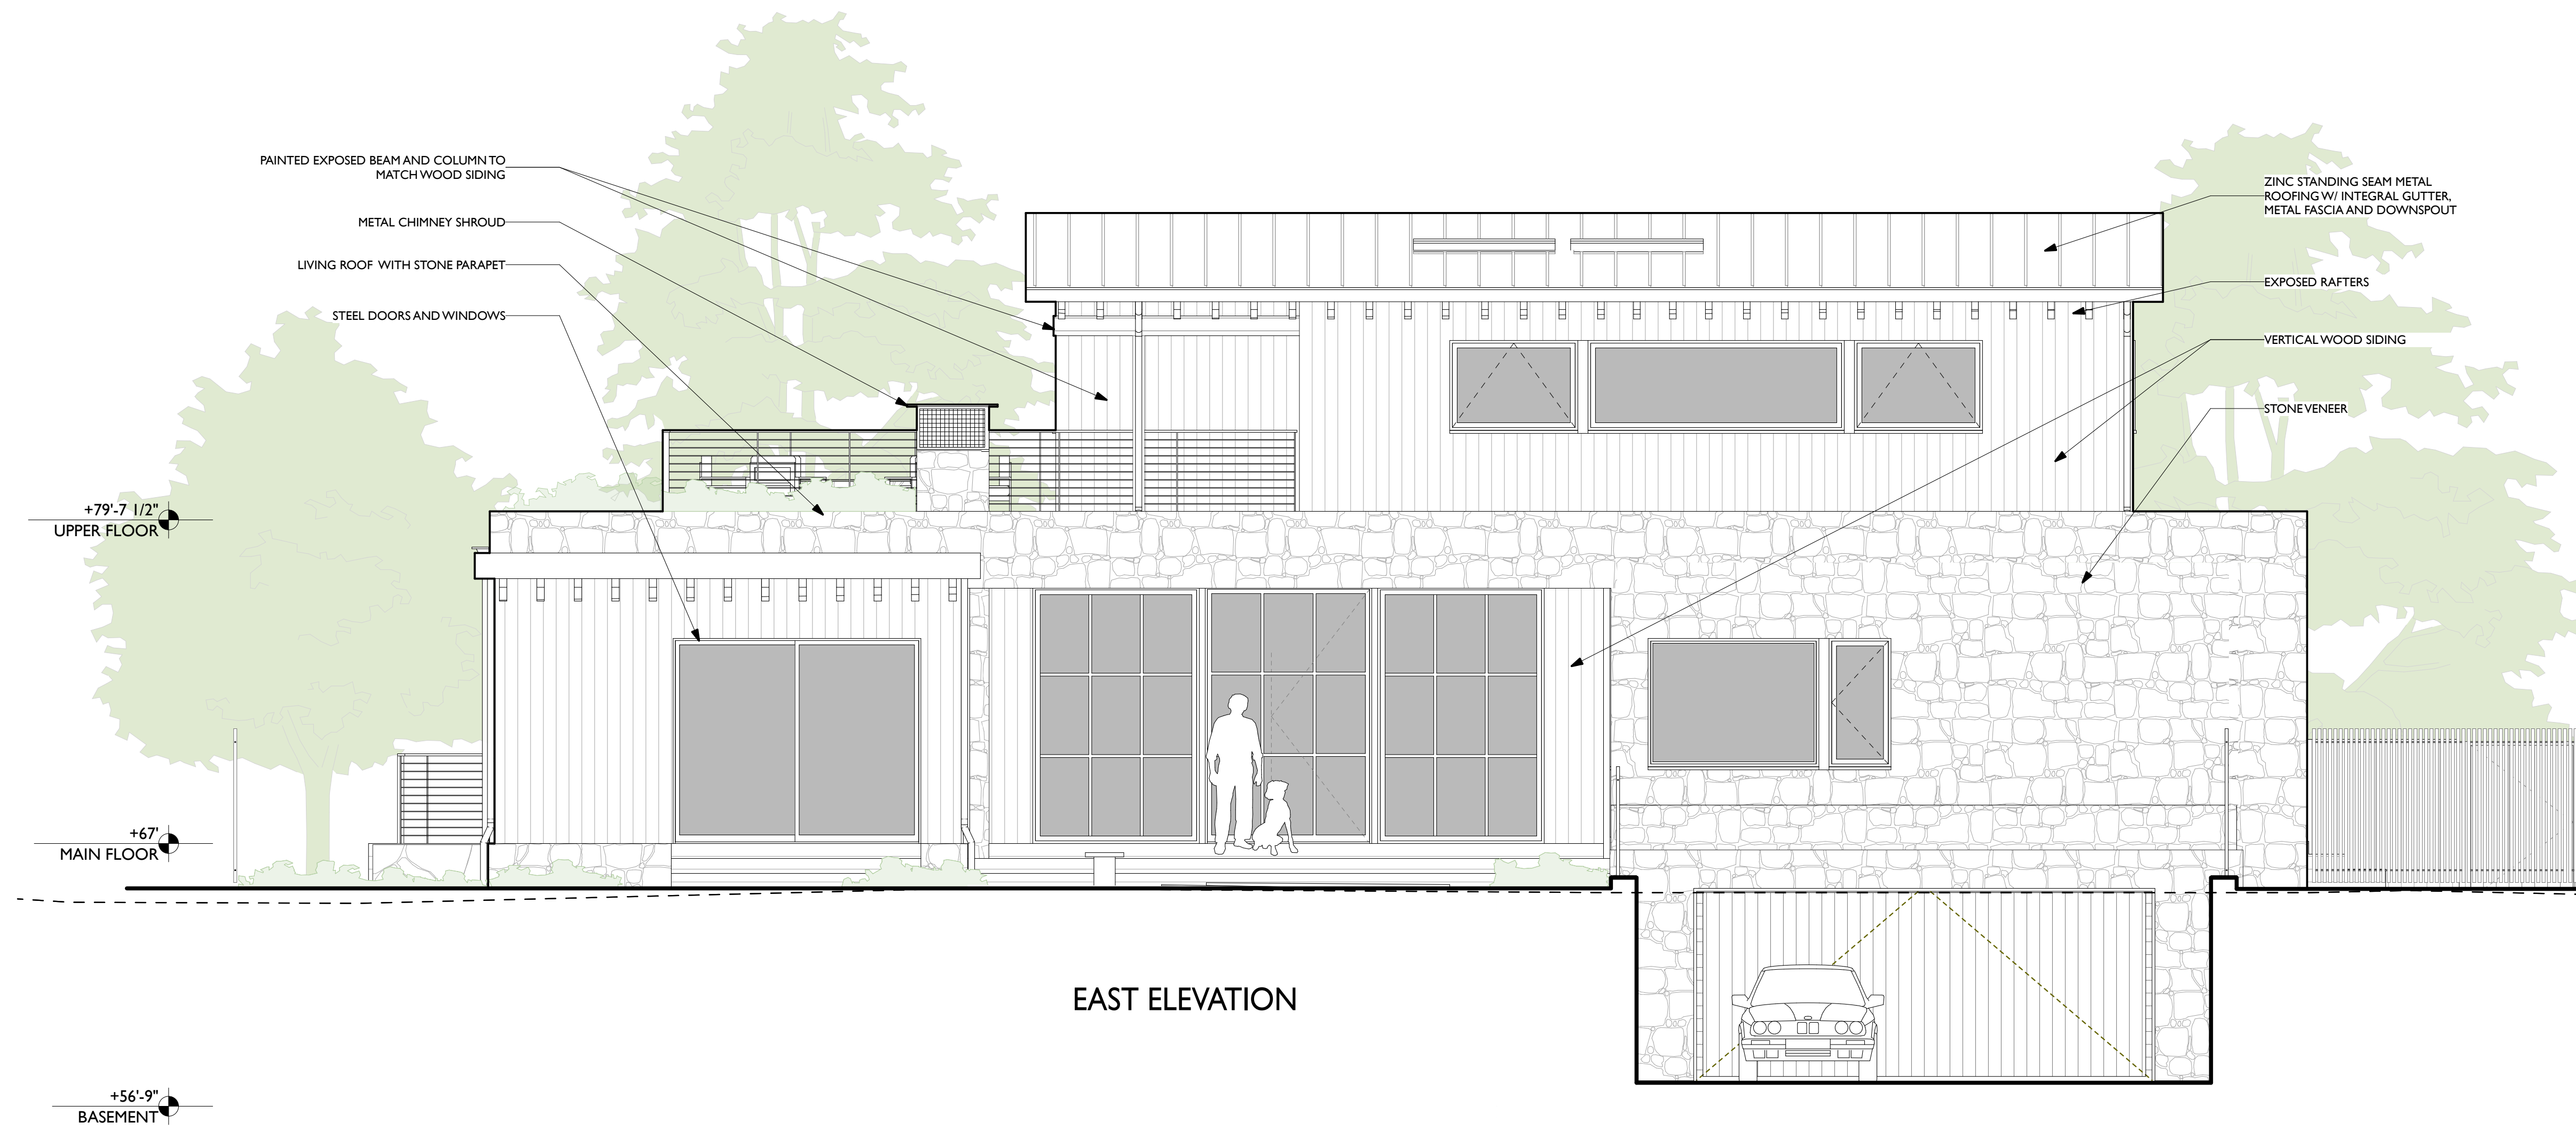


EAST ELEVATION

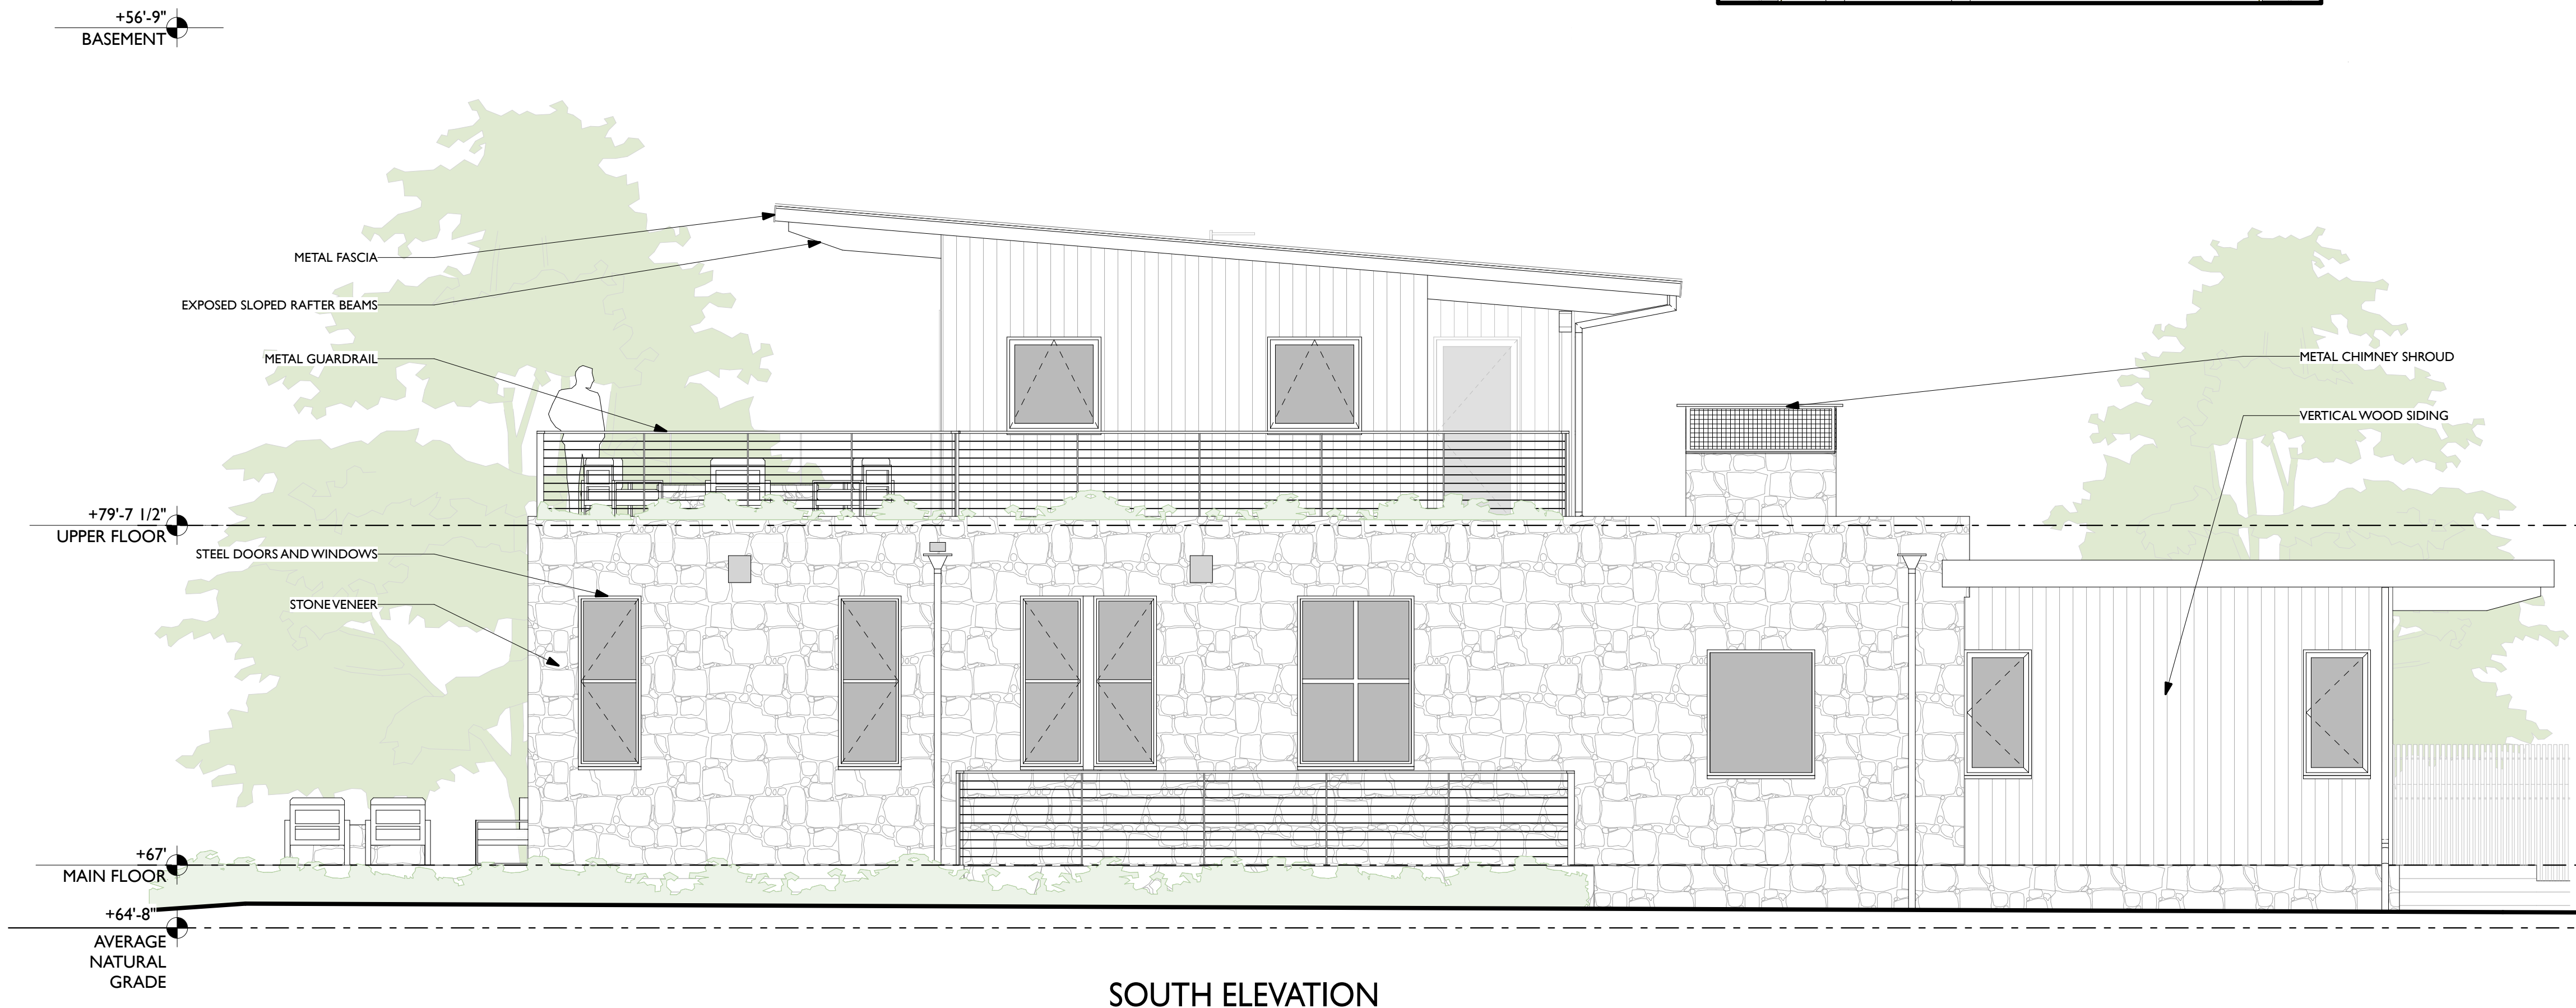

SOUTH ELEVATION

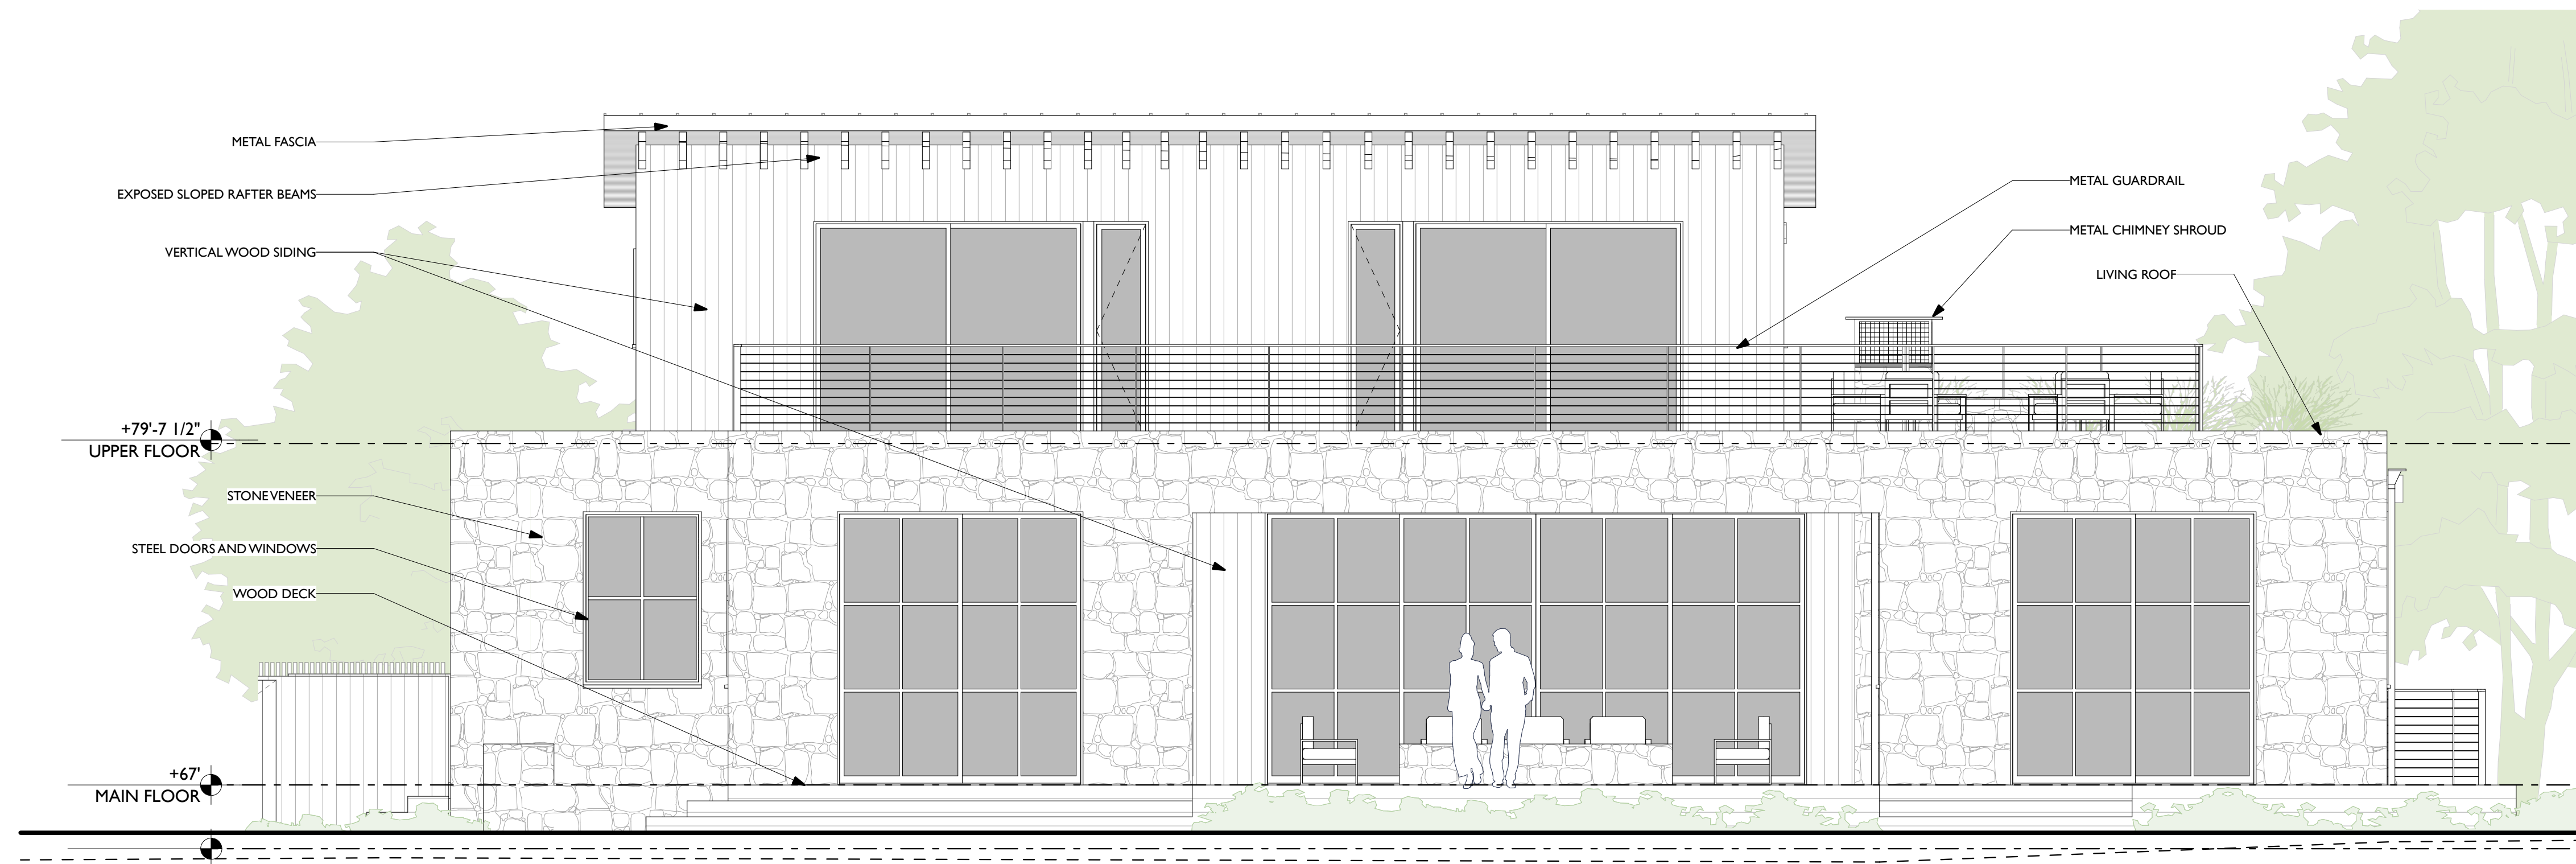

WEST ELEVATION

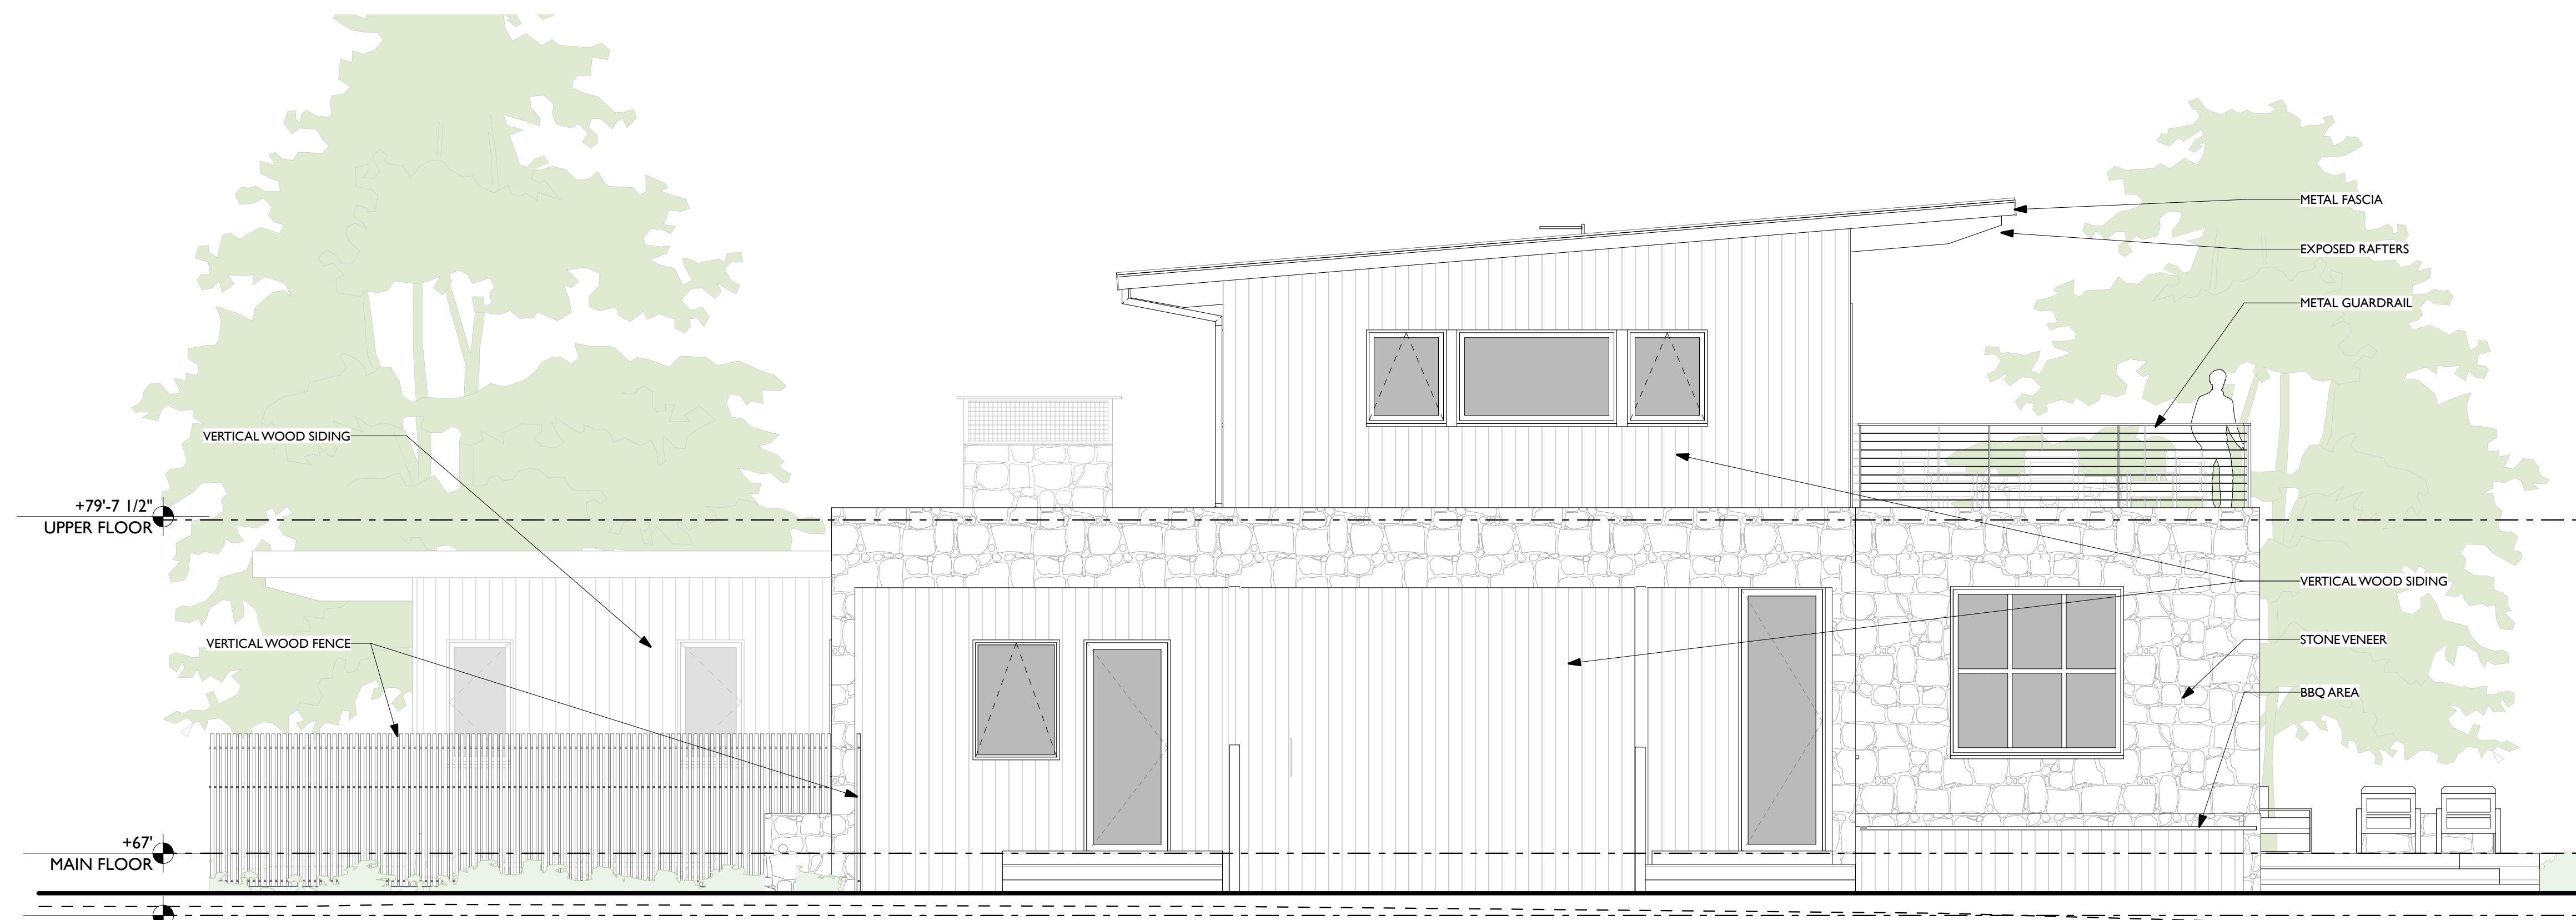

NORTH ELEVATION



FENCING:
2x2 VERTICAL CEDAR SLATS SELF SPACED
FINAL SPACING OF GAPS MAY VARY SLIGHTLY



GUARDRAILS:
POWDER COATED STEEL W/ IPE (WOOD) CAP. STAINED TO MATCH DECKING



DECKING:
NATURAL IPE 5/4" THICK



STONE:
CHAMPLAIN STONE - 1763 GRANITE, 3"-5"
THICK VENEER IN "LEDGESTONE" LAY



ROOF & FASCIA:
RHEINZINK DOUBLE LOCK STANDING SEAM ROOF IN PRE-PATINA GRAPHITE GREY FINISH




WINDOW & DOORS:
JADA THERMALLY BROKEN STEEL DOORS AND WINDOWS; FINISH: TBD (DARK)




SIDING:
NAKAMOTO FORESTRY - GENDAI 1x6 SELECT GRADE SHIPLAP W/
NATURAL ALKYD FINISH



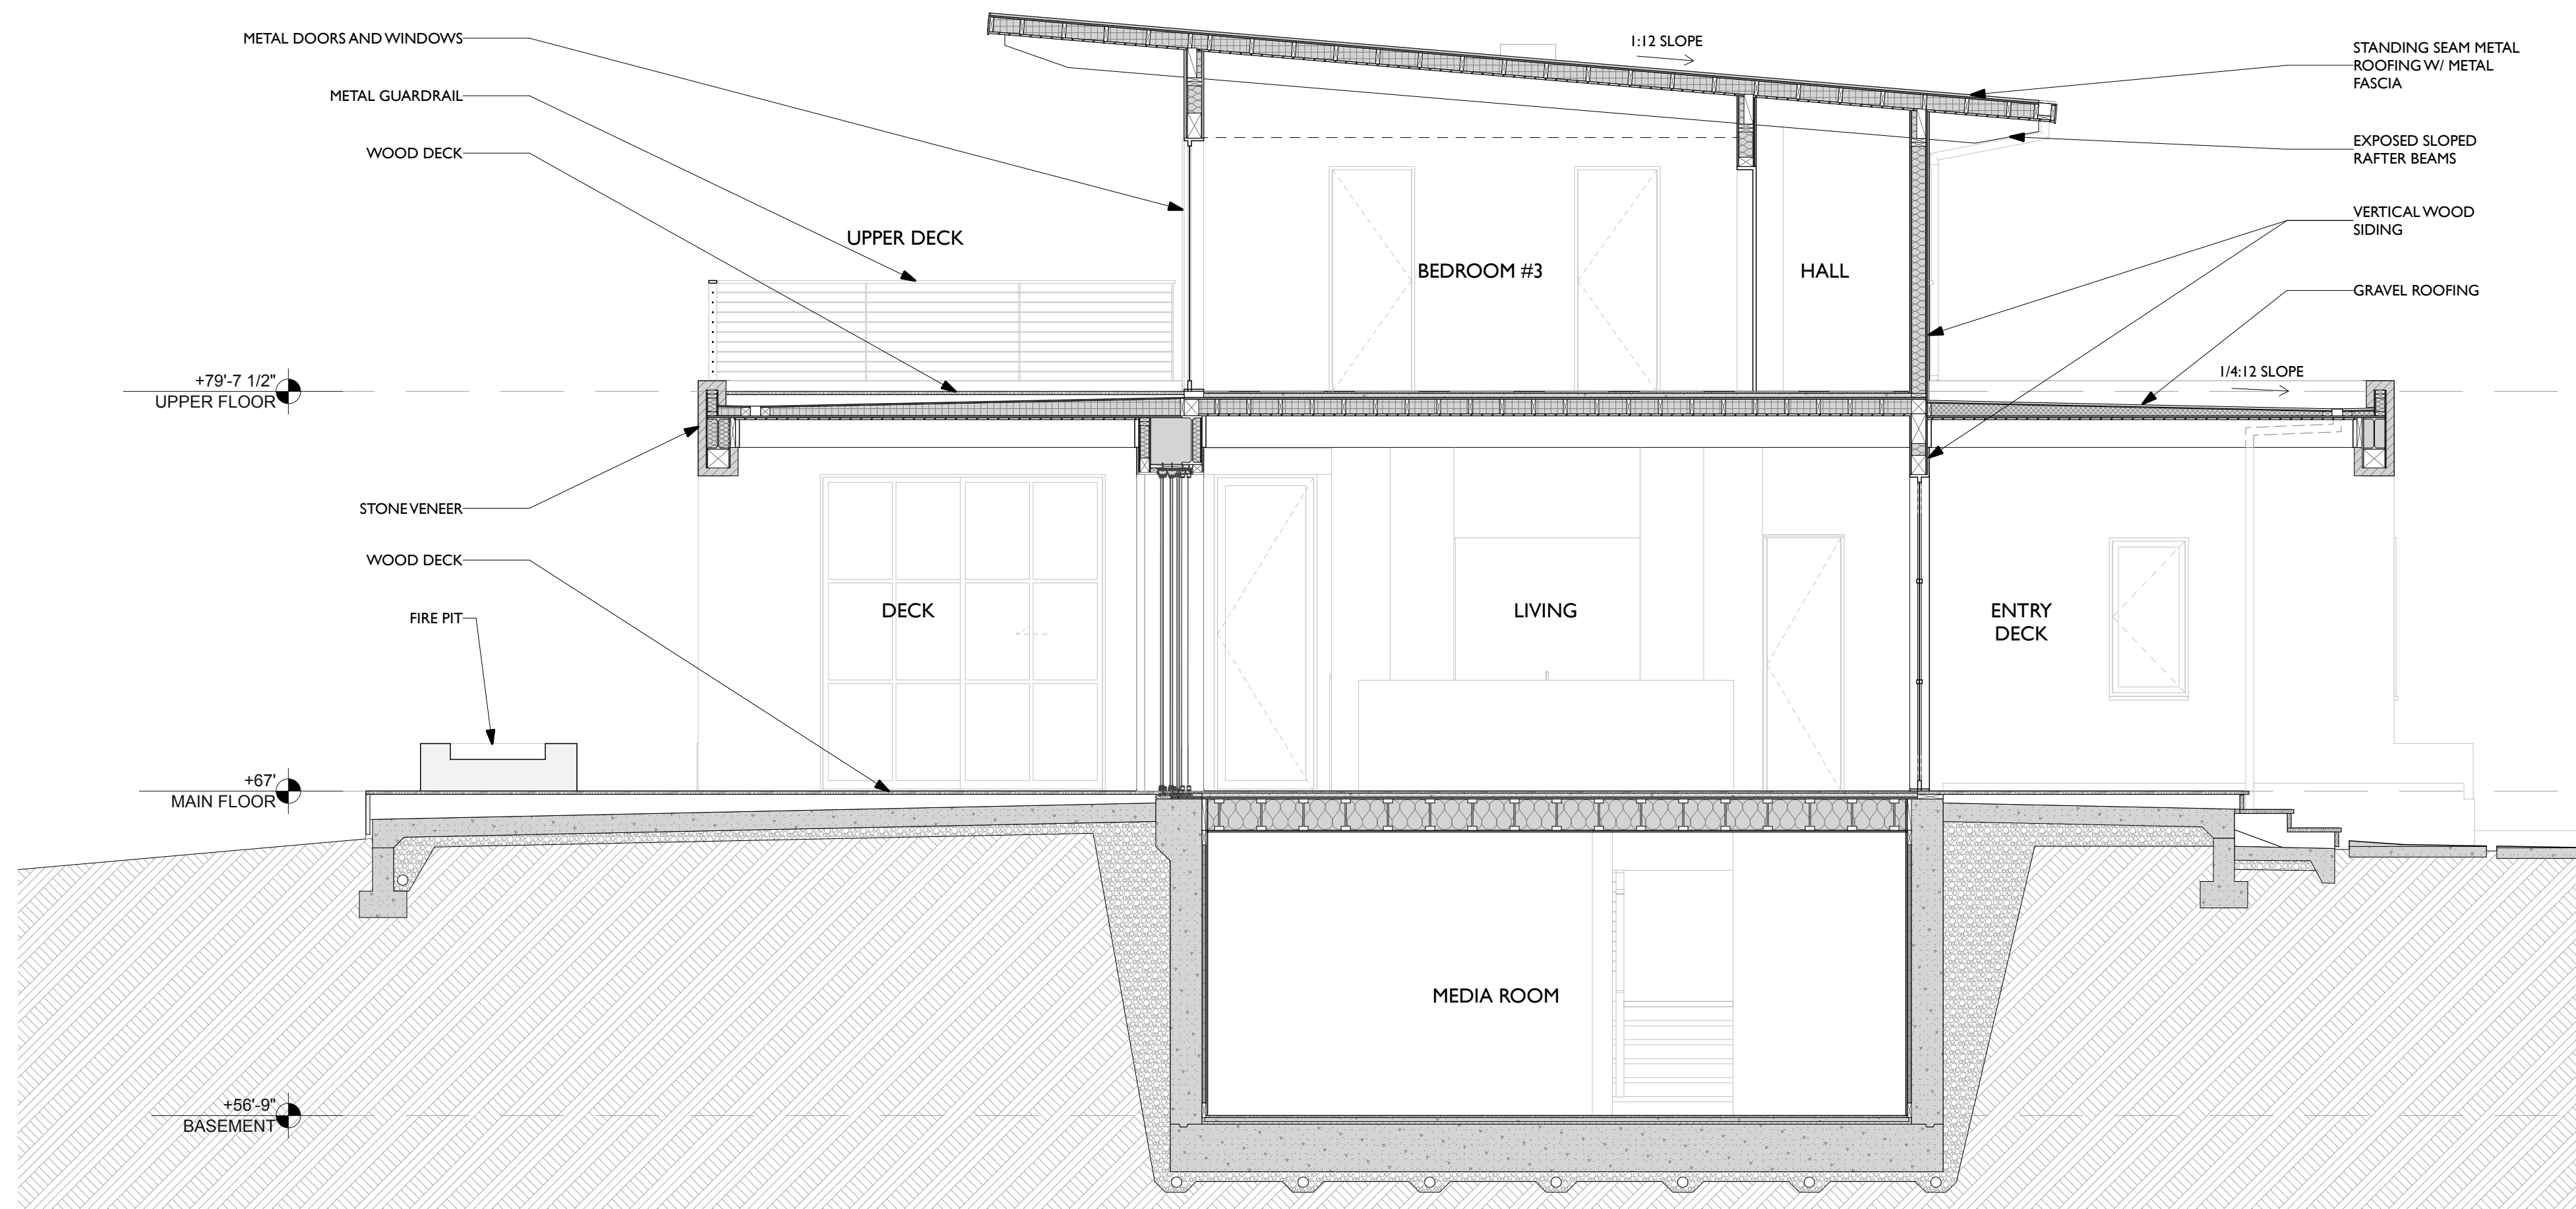

1 BUILDING SECTION

SCALE: 1/4" = 1'-0"

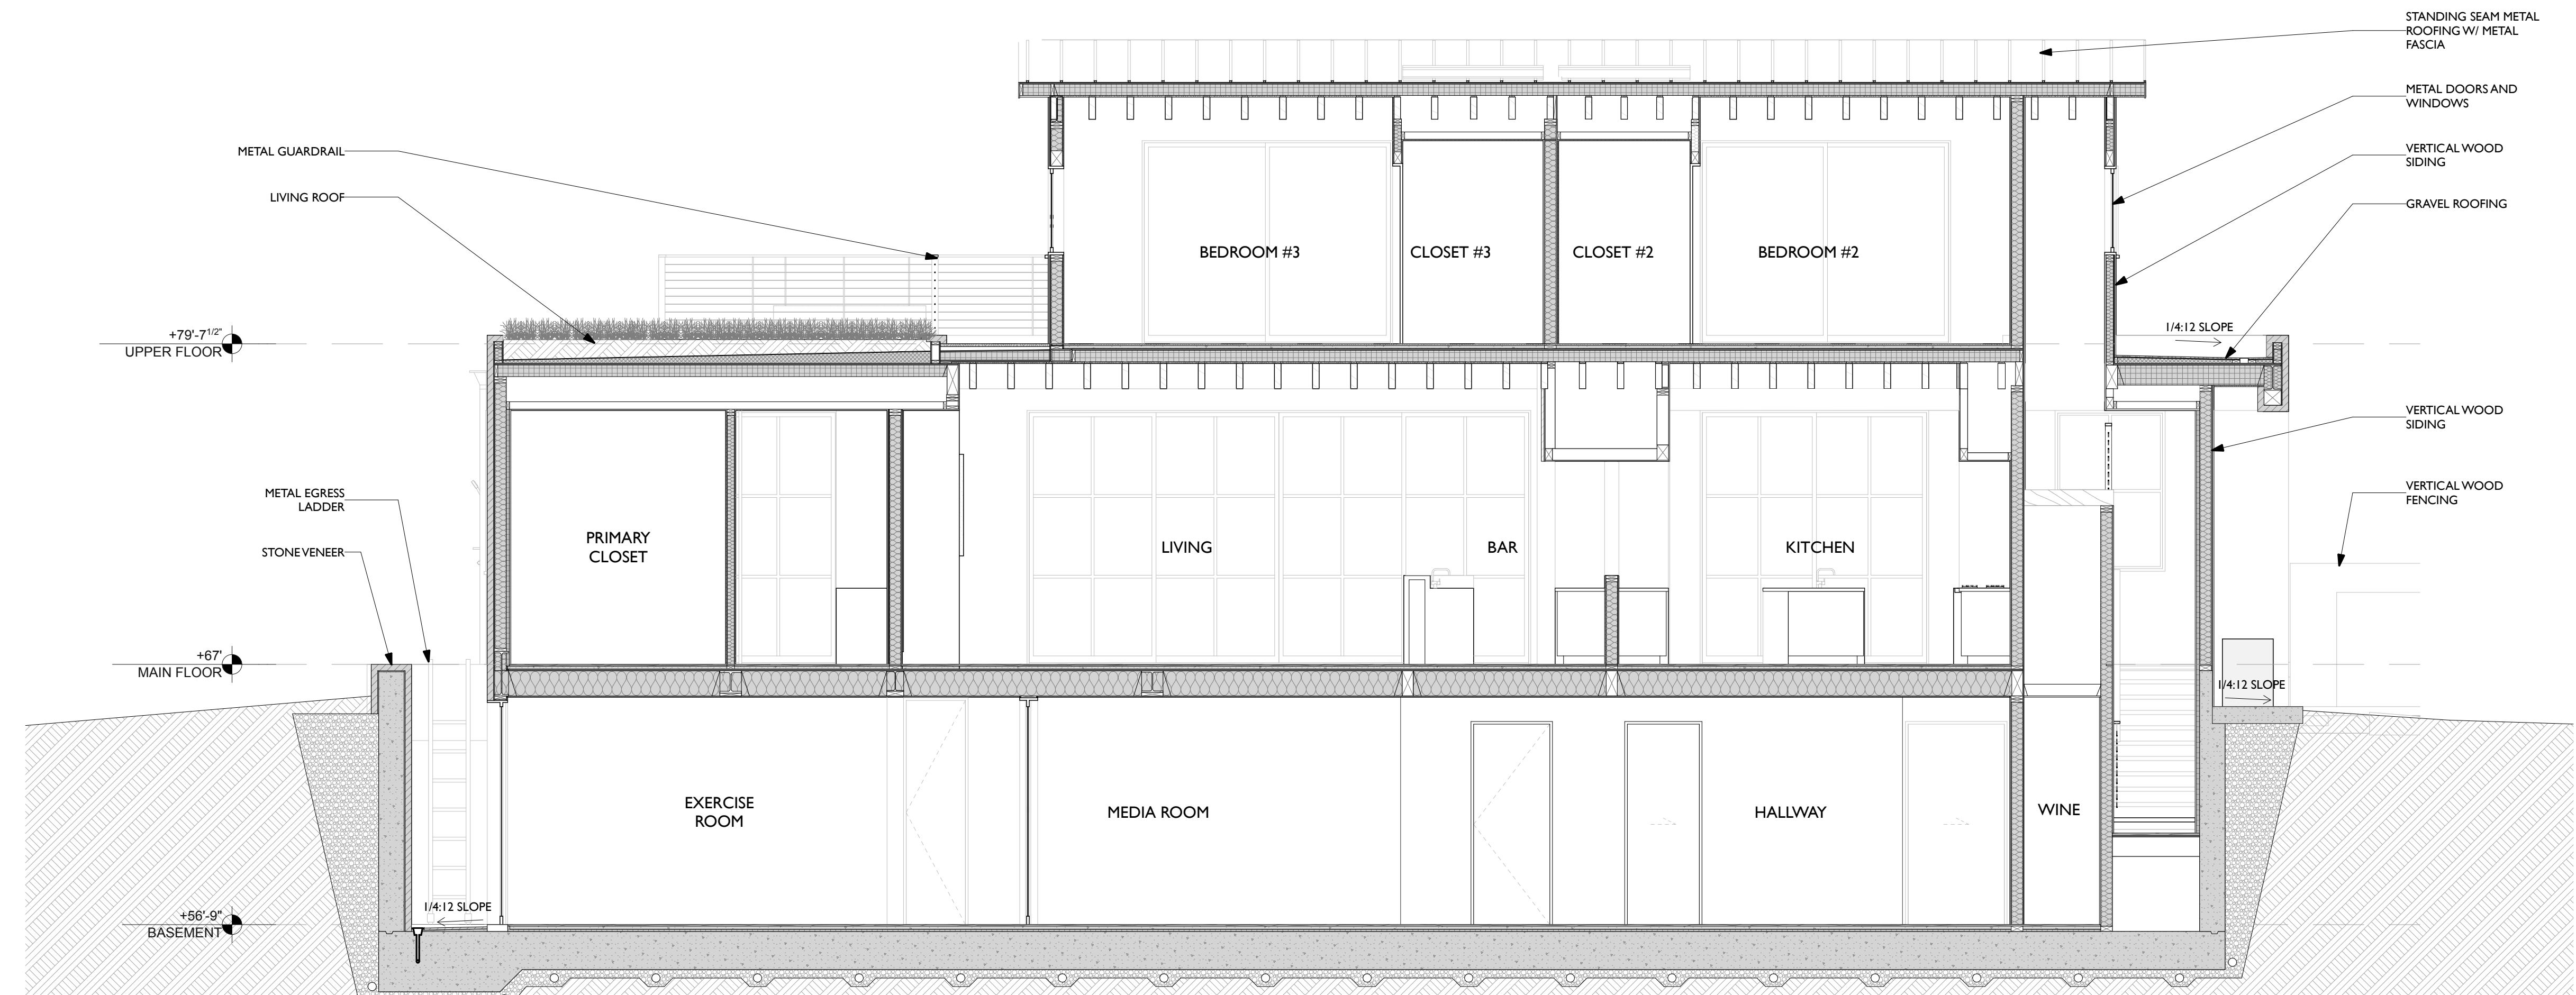

2 BUILDING SECTION

SCALE: 1/4" = 1'-0"



FRONT ELEVATION



BACK ELEVATION

This page intentionally left blank