

NATIVIDAD ROAD



PROPOSED SITE PLAN OPTION B COUNTY OF MONTEREY JUVENILE HALL SITE PLAN 2 of 2



SCALE: N.T.S. MAY 6, 2020

BASED ON SHEET A01.0.0 DATED 4/24/17; PREPARED BY DLR AND PROVIDED BY MONTEREY COUNTY

SUMMARY

1. DELETE BLDG 02 - HIGH SECURITY HOUSING
2. DELETE BLDG 05 - SUPPORT
3. ADD STORAGE / MAINTENANCE MODULAR BUILDING.
4. ADD SECURITY FENCING AS NOTED.
5. NOTE LOCATION FOR FUTURE CLASSROOM.

CHAPARRAL STREET

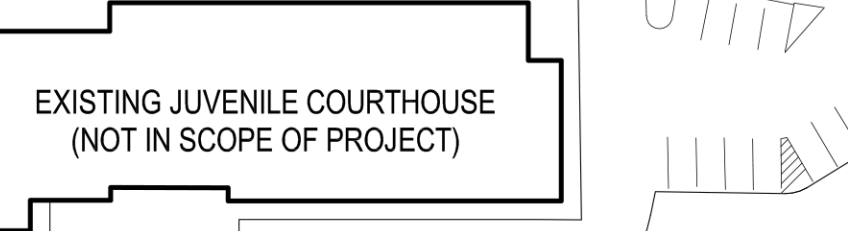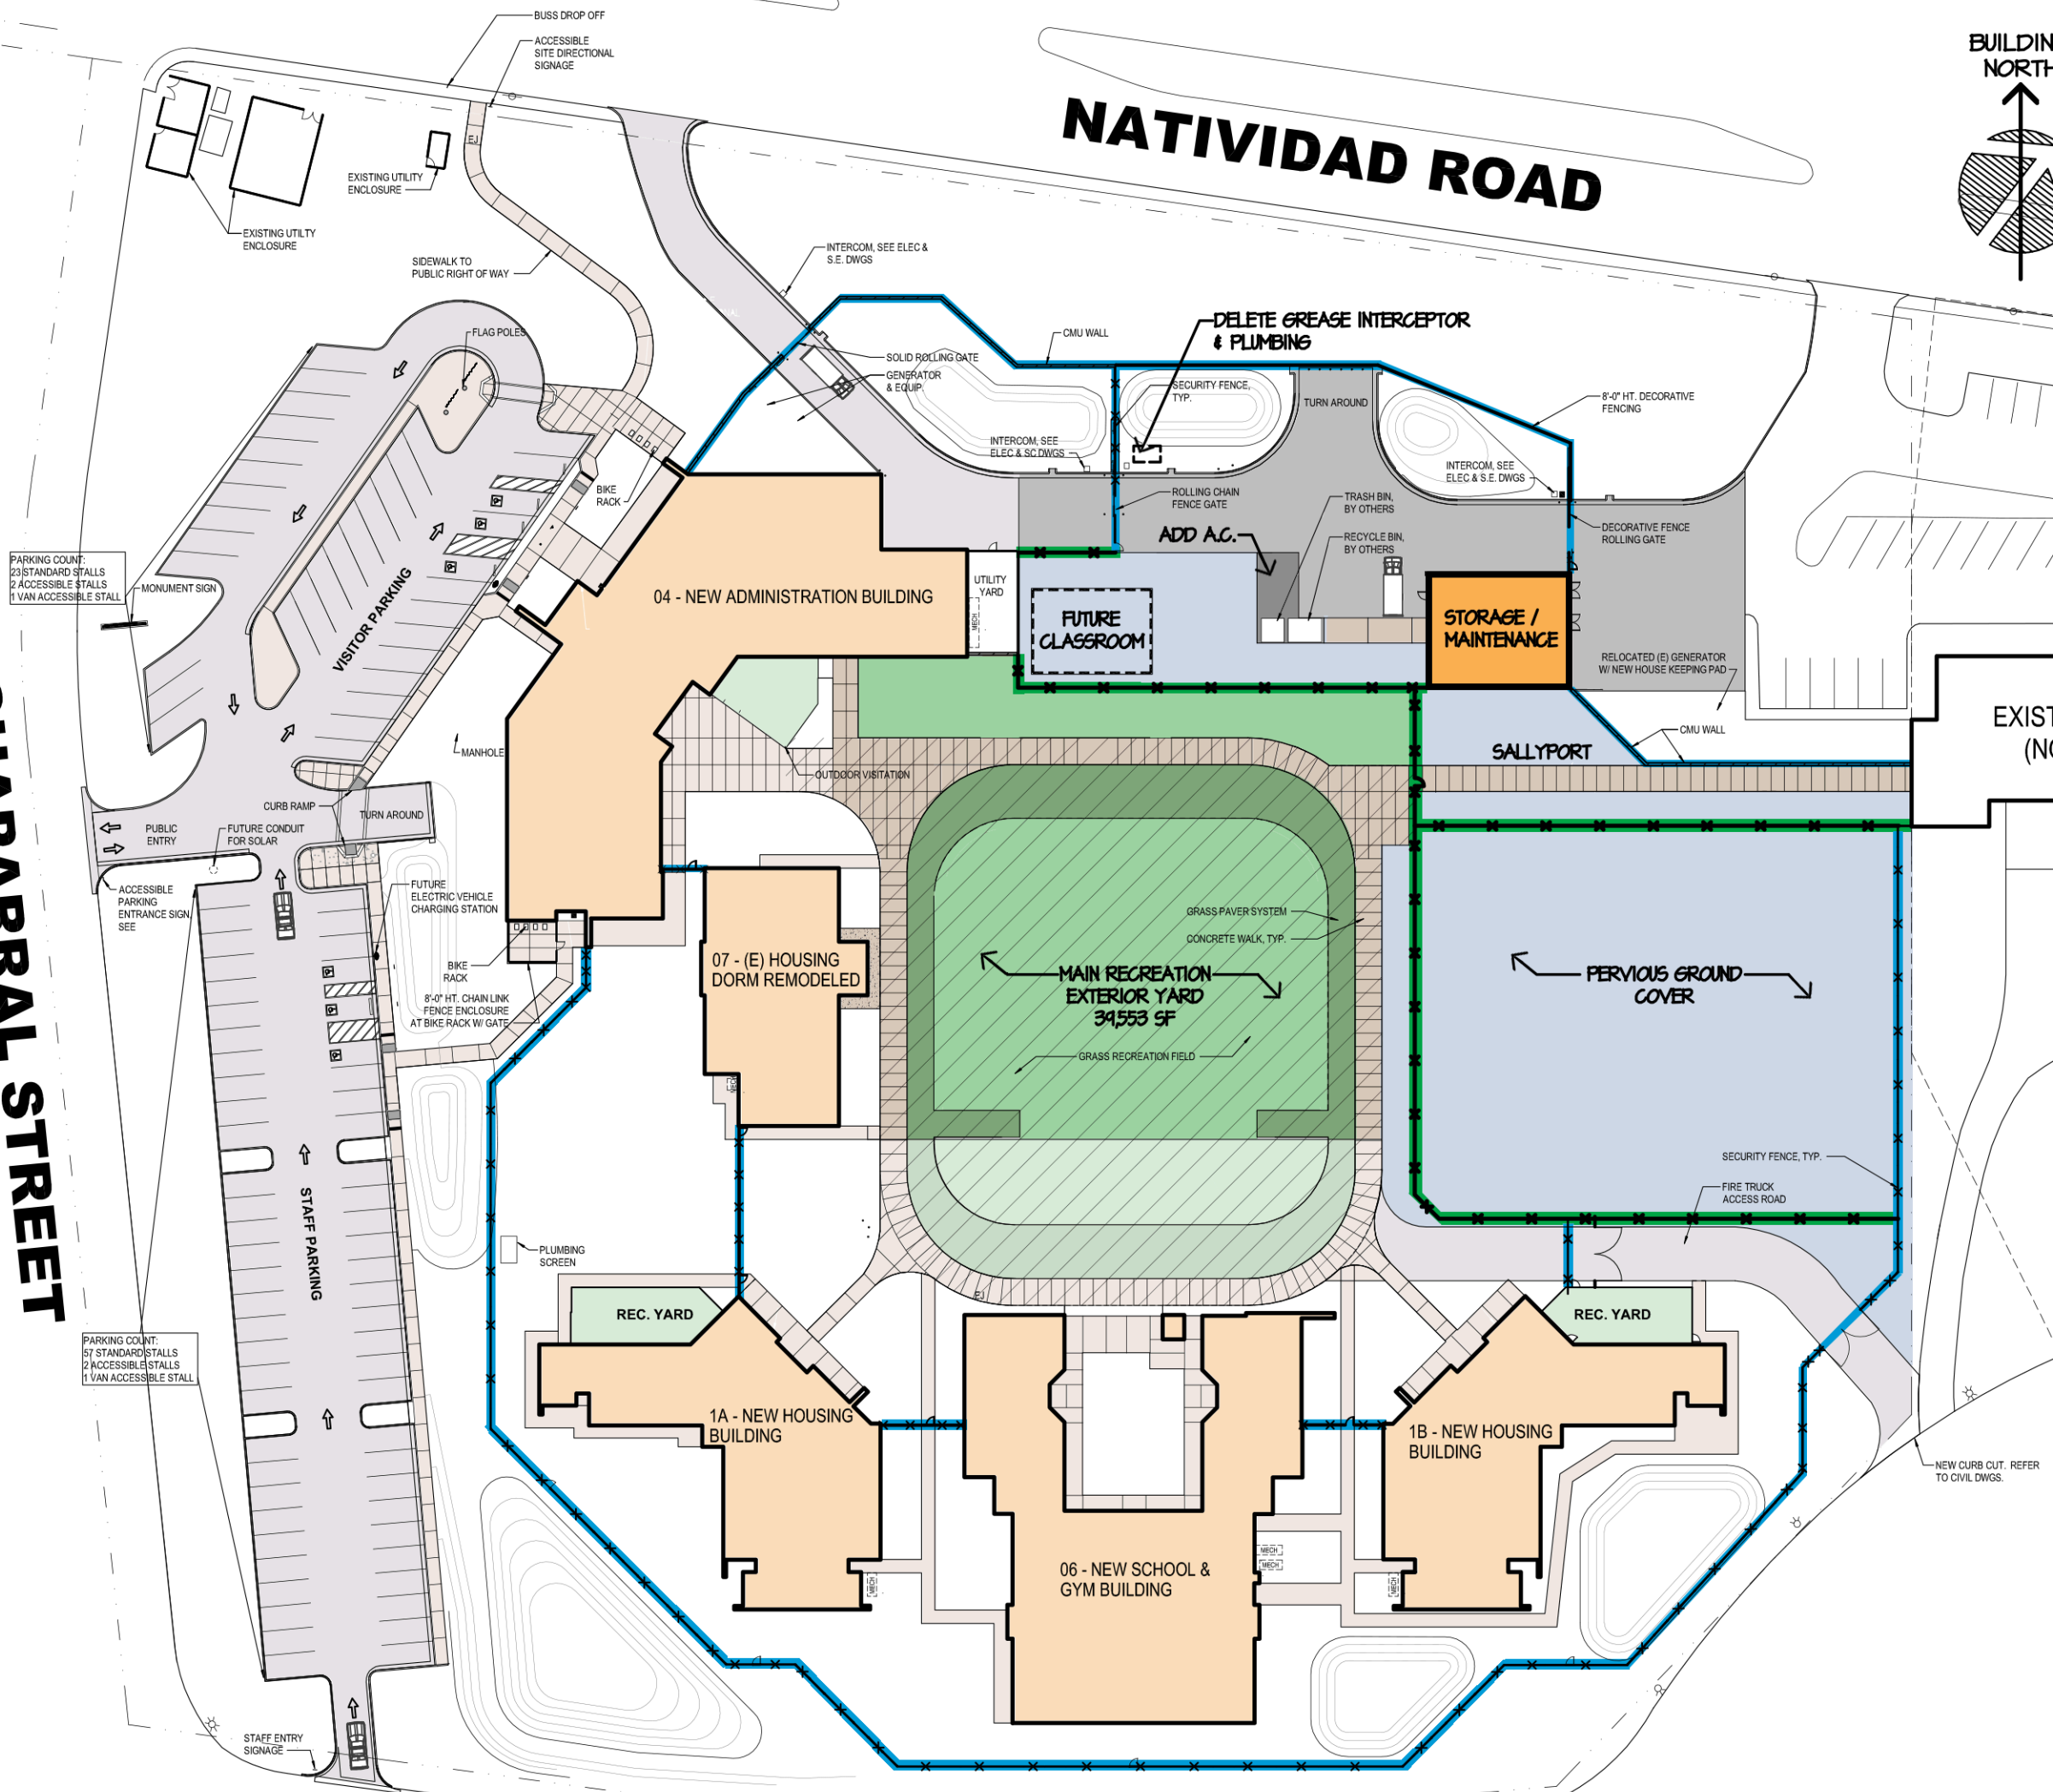

PHYSICAL ACTIVITY AND RECREATION AREAS CALCULATIONS

INDOOR/OUTDOOR MINORS: 80
 MAIN RECREATION EXTERIOR YARD: 34,553 SF, NO CHANGE
 PAVED: 18,071 SF
 UN-PAVED: 21,482 SF
 FOR INFO NOT NOTED, SEE DLR SHT A01.0.0

LEGEND

- PHASE I SCOPE
- OPTION B
- FENCE IN CONTRACT
- FENCE IN OPTION B
- (N) MODULAR / PORTABLE BUILDING MATCH PROGRAM SF
- RECREATION AREA, NO CHANGE
- PERVIOUS GROUND COVER, TBD
- BIO RETENTION BASIN, NO CHANGE



60 W. Market St., Suite 300 Salinas, CA 93901
 831.424.2232 kasavanarch.com