
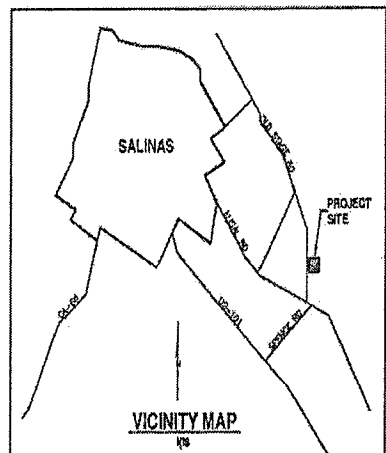


**LOCATION MAP  
MONTEREY COUNTY  
RESOURCE MANAGEMENT AGENCY-PUBLIC WORKS  
BORONDA COUNTY SANITATION DISTRICT  
SAN JERARDO WATER SYSTEM**

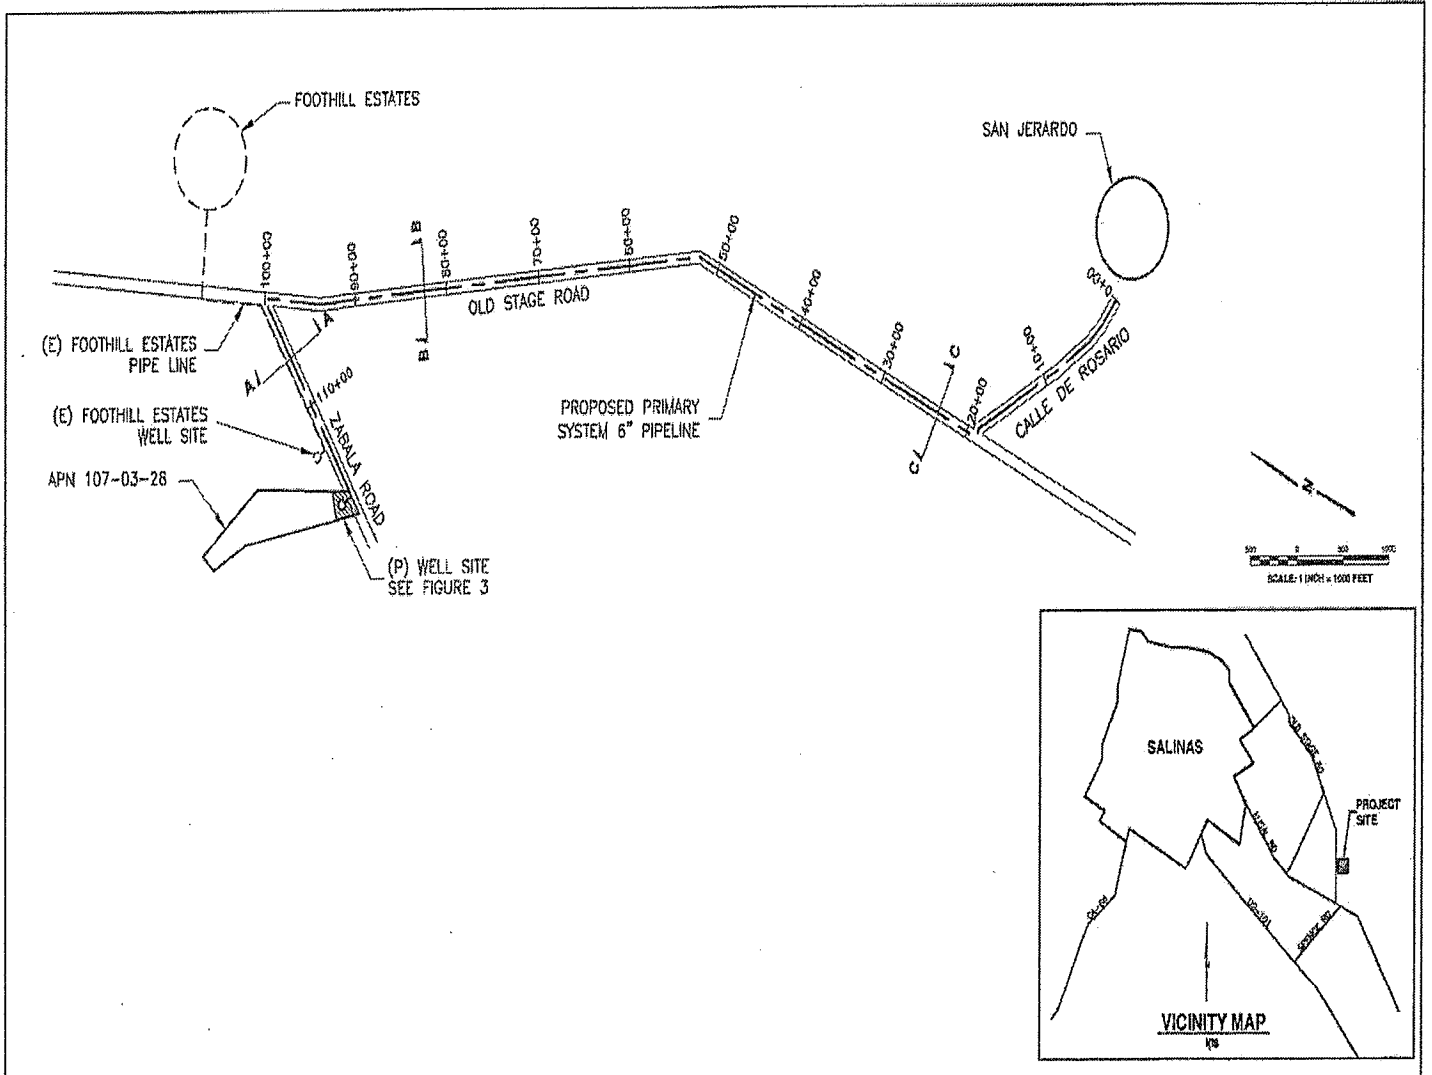

**Schaaf & Wheeler**  
CONSULTING CIVIL ENGINEERS  
100 N. WINCHESTER BLVD, STE. 200  
SANTA CLARA, CA 95050  
(408) 246-4848

**PROPOSED OFFSITE  
IMPROVEMENTS**

**SAN JERARDO CO-OP  
WELL REPLACEMENT  
& STORAGE PROJECT**

DATE: 8/28/07	<b>FIGURE 1</b>
SCALE: AS NOTED	
DESIGN: PCJ	
DRAWN: NJL	
CHECKED: PCJ	