


Attachment C

ATTACHMENT C - LOCATION MAP

COUNTY OF MONTEREY DEPARTMENT OF PUBLIC WORKS, FACILITIES AND PARKS CHUALAR COMMUNITY AND SCHOOL CONNECTIONS ATP PROJECT PROJECT NO. 1177

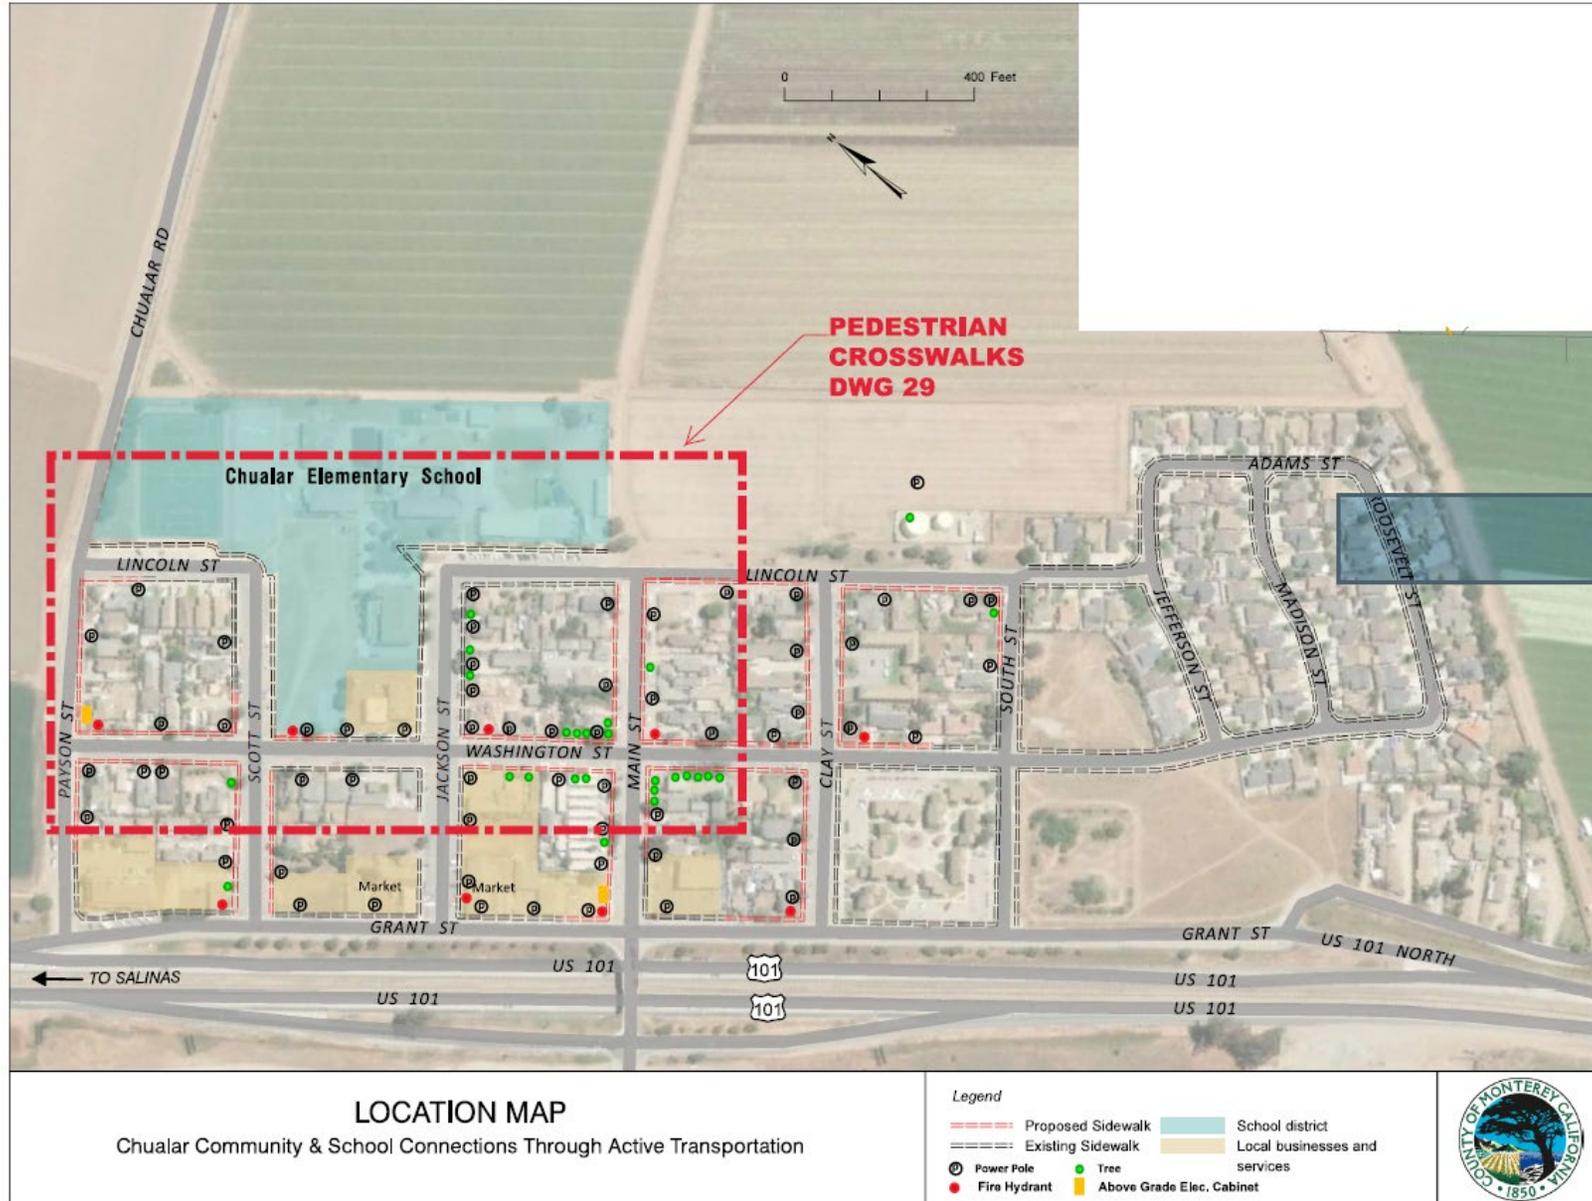

LOCATION MAP

Chualar Community & School Connections Through Active Transportation

Legend

- Proposed Sidewalk
- Existing Sidewalk
- Power Pole
- Fire Hydrant
- Tree
- Above Grade Elec. Cabinet
- School district
- Local businesses and services

