



Attachment H  
Carmel Area Wastewater District Sewer  
Main and Lateral Plan for the project area

PLN110366/PLN110367  
Mozingo (Powell)

 

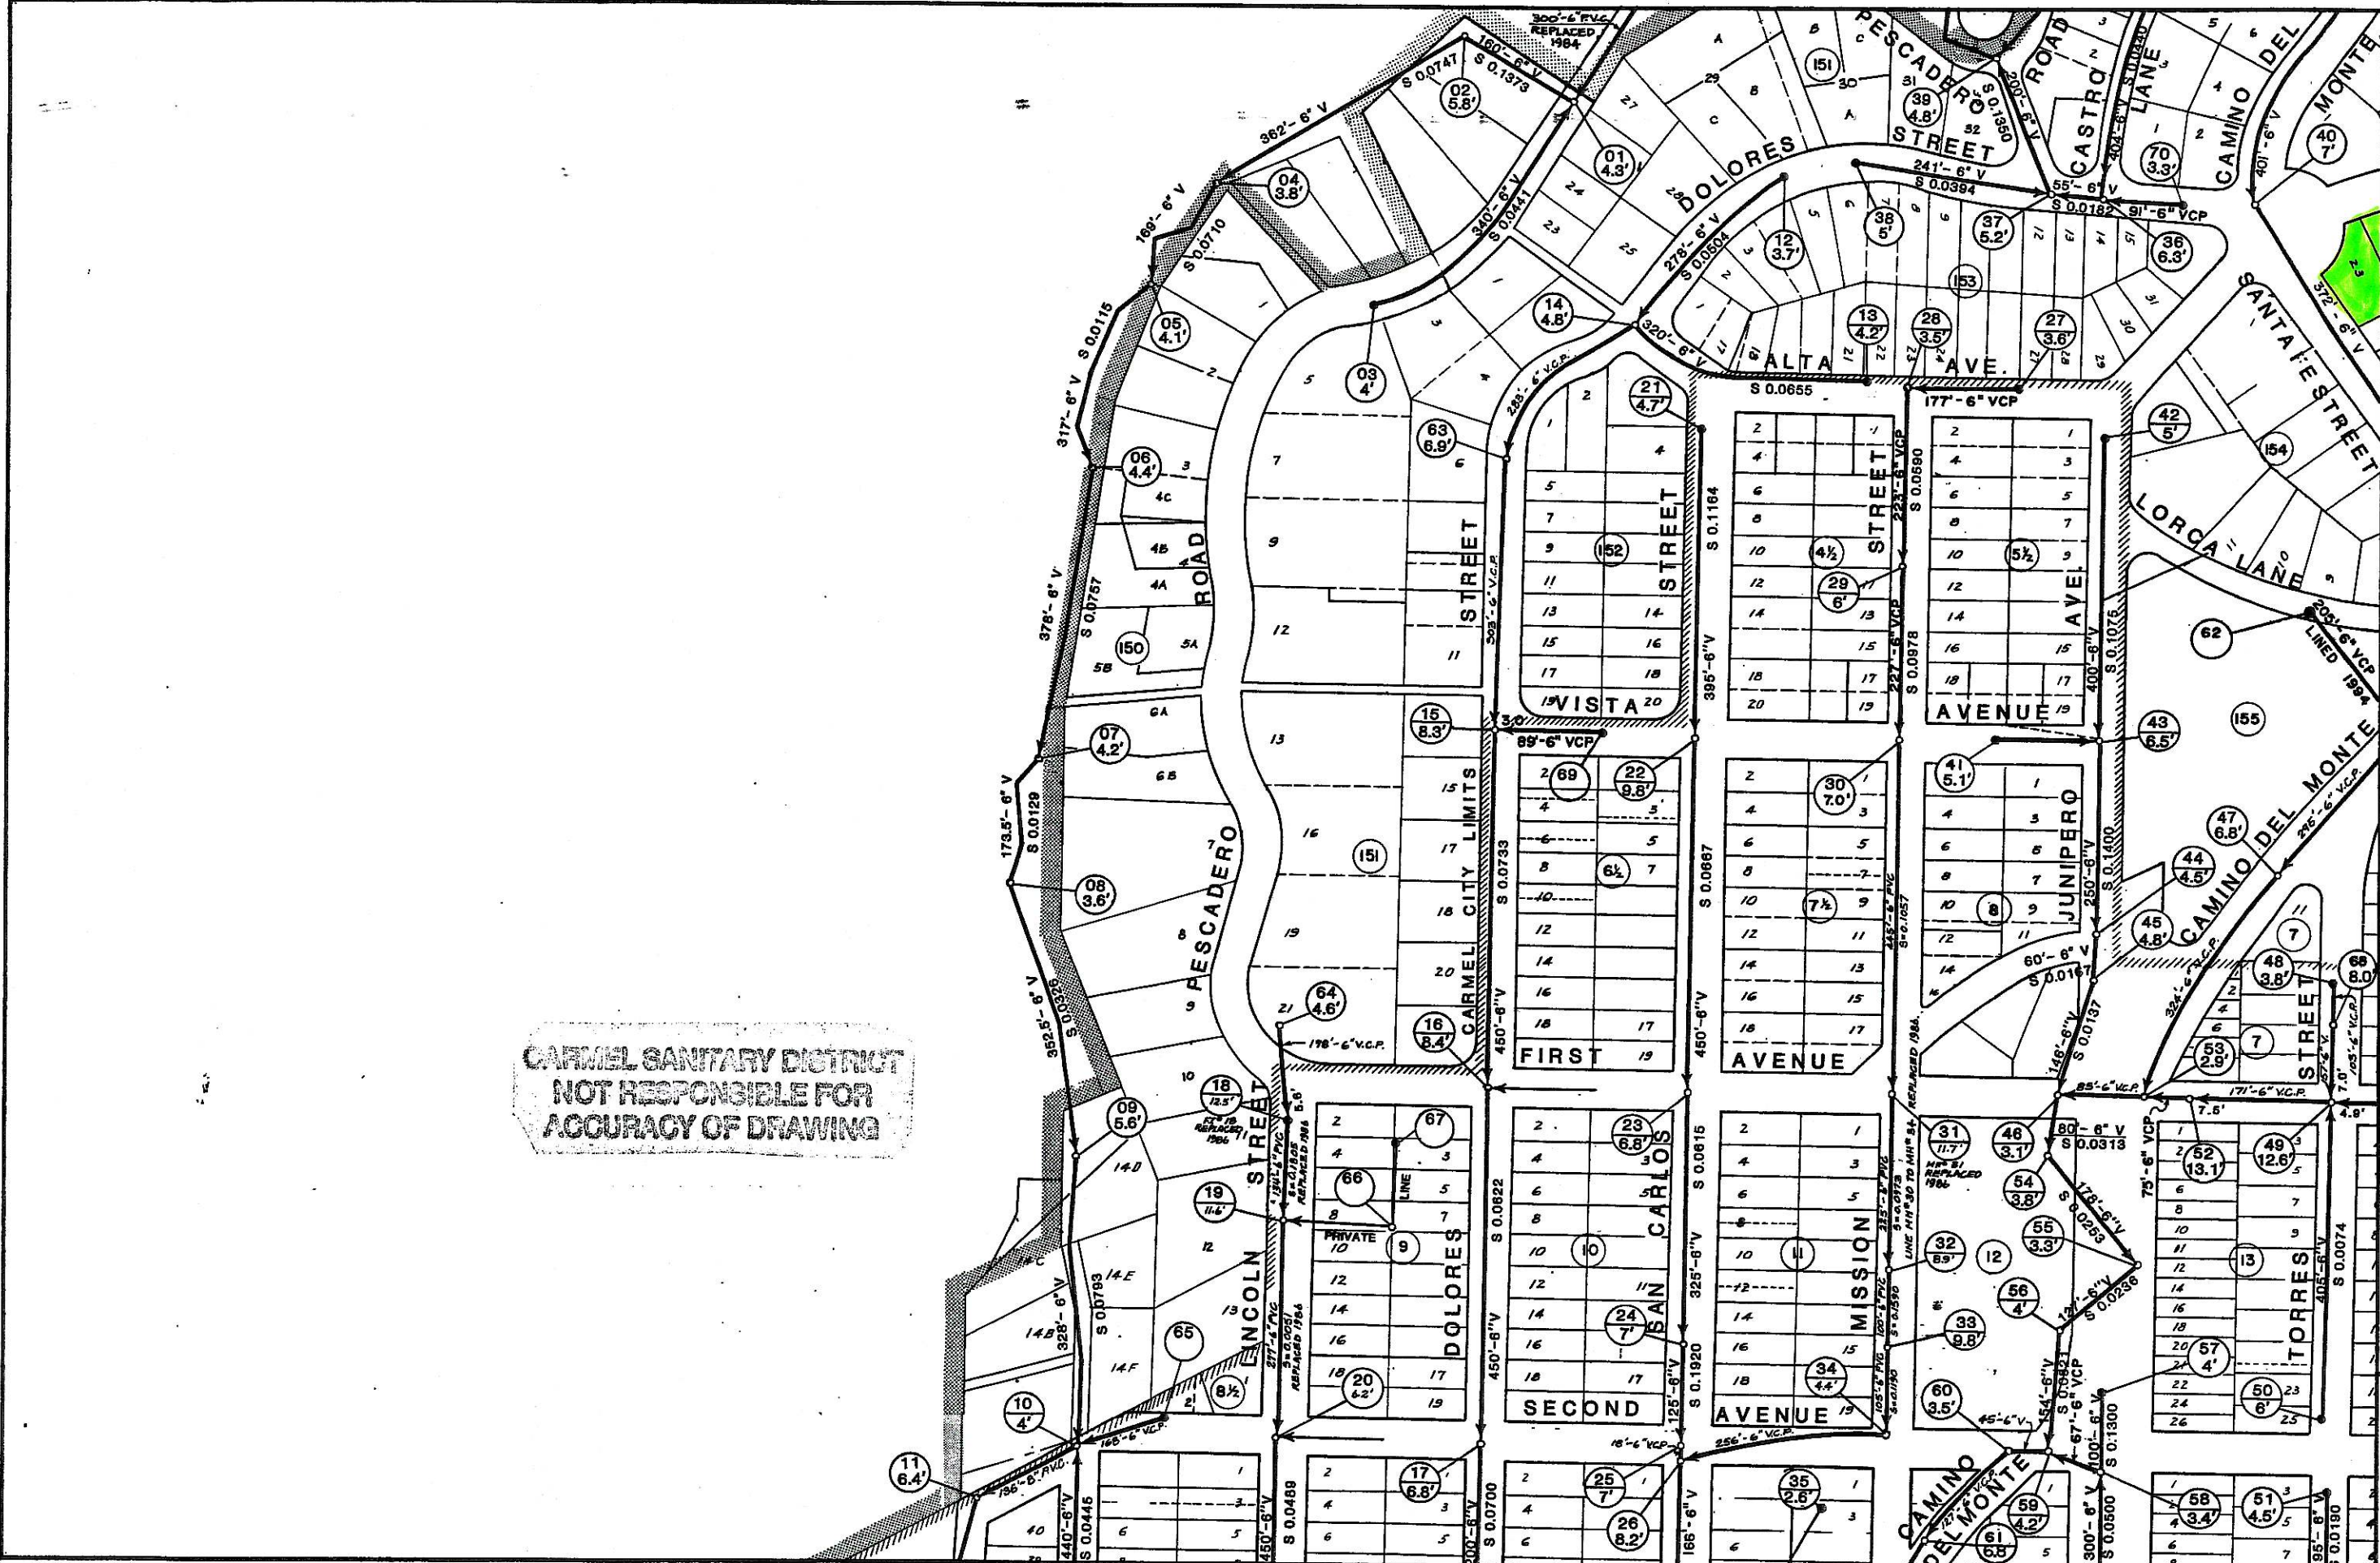

CARMEL SANITARY DISTRICT  
 NOT RESPONSIBLE FOR  
 ACCURACY OF DRAWING


Carmel Sanitary District

N6 7/80



N7

- MANHOLE (depth, no.)
- FLUSHING INLET (depth, no.)
- DOUBLE CLEANOUT
- GRAVITY MAIN
- FORCE MAIN

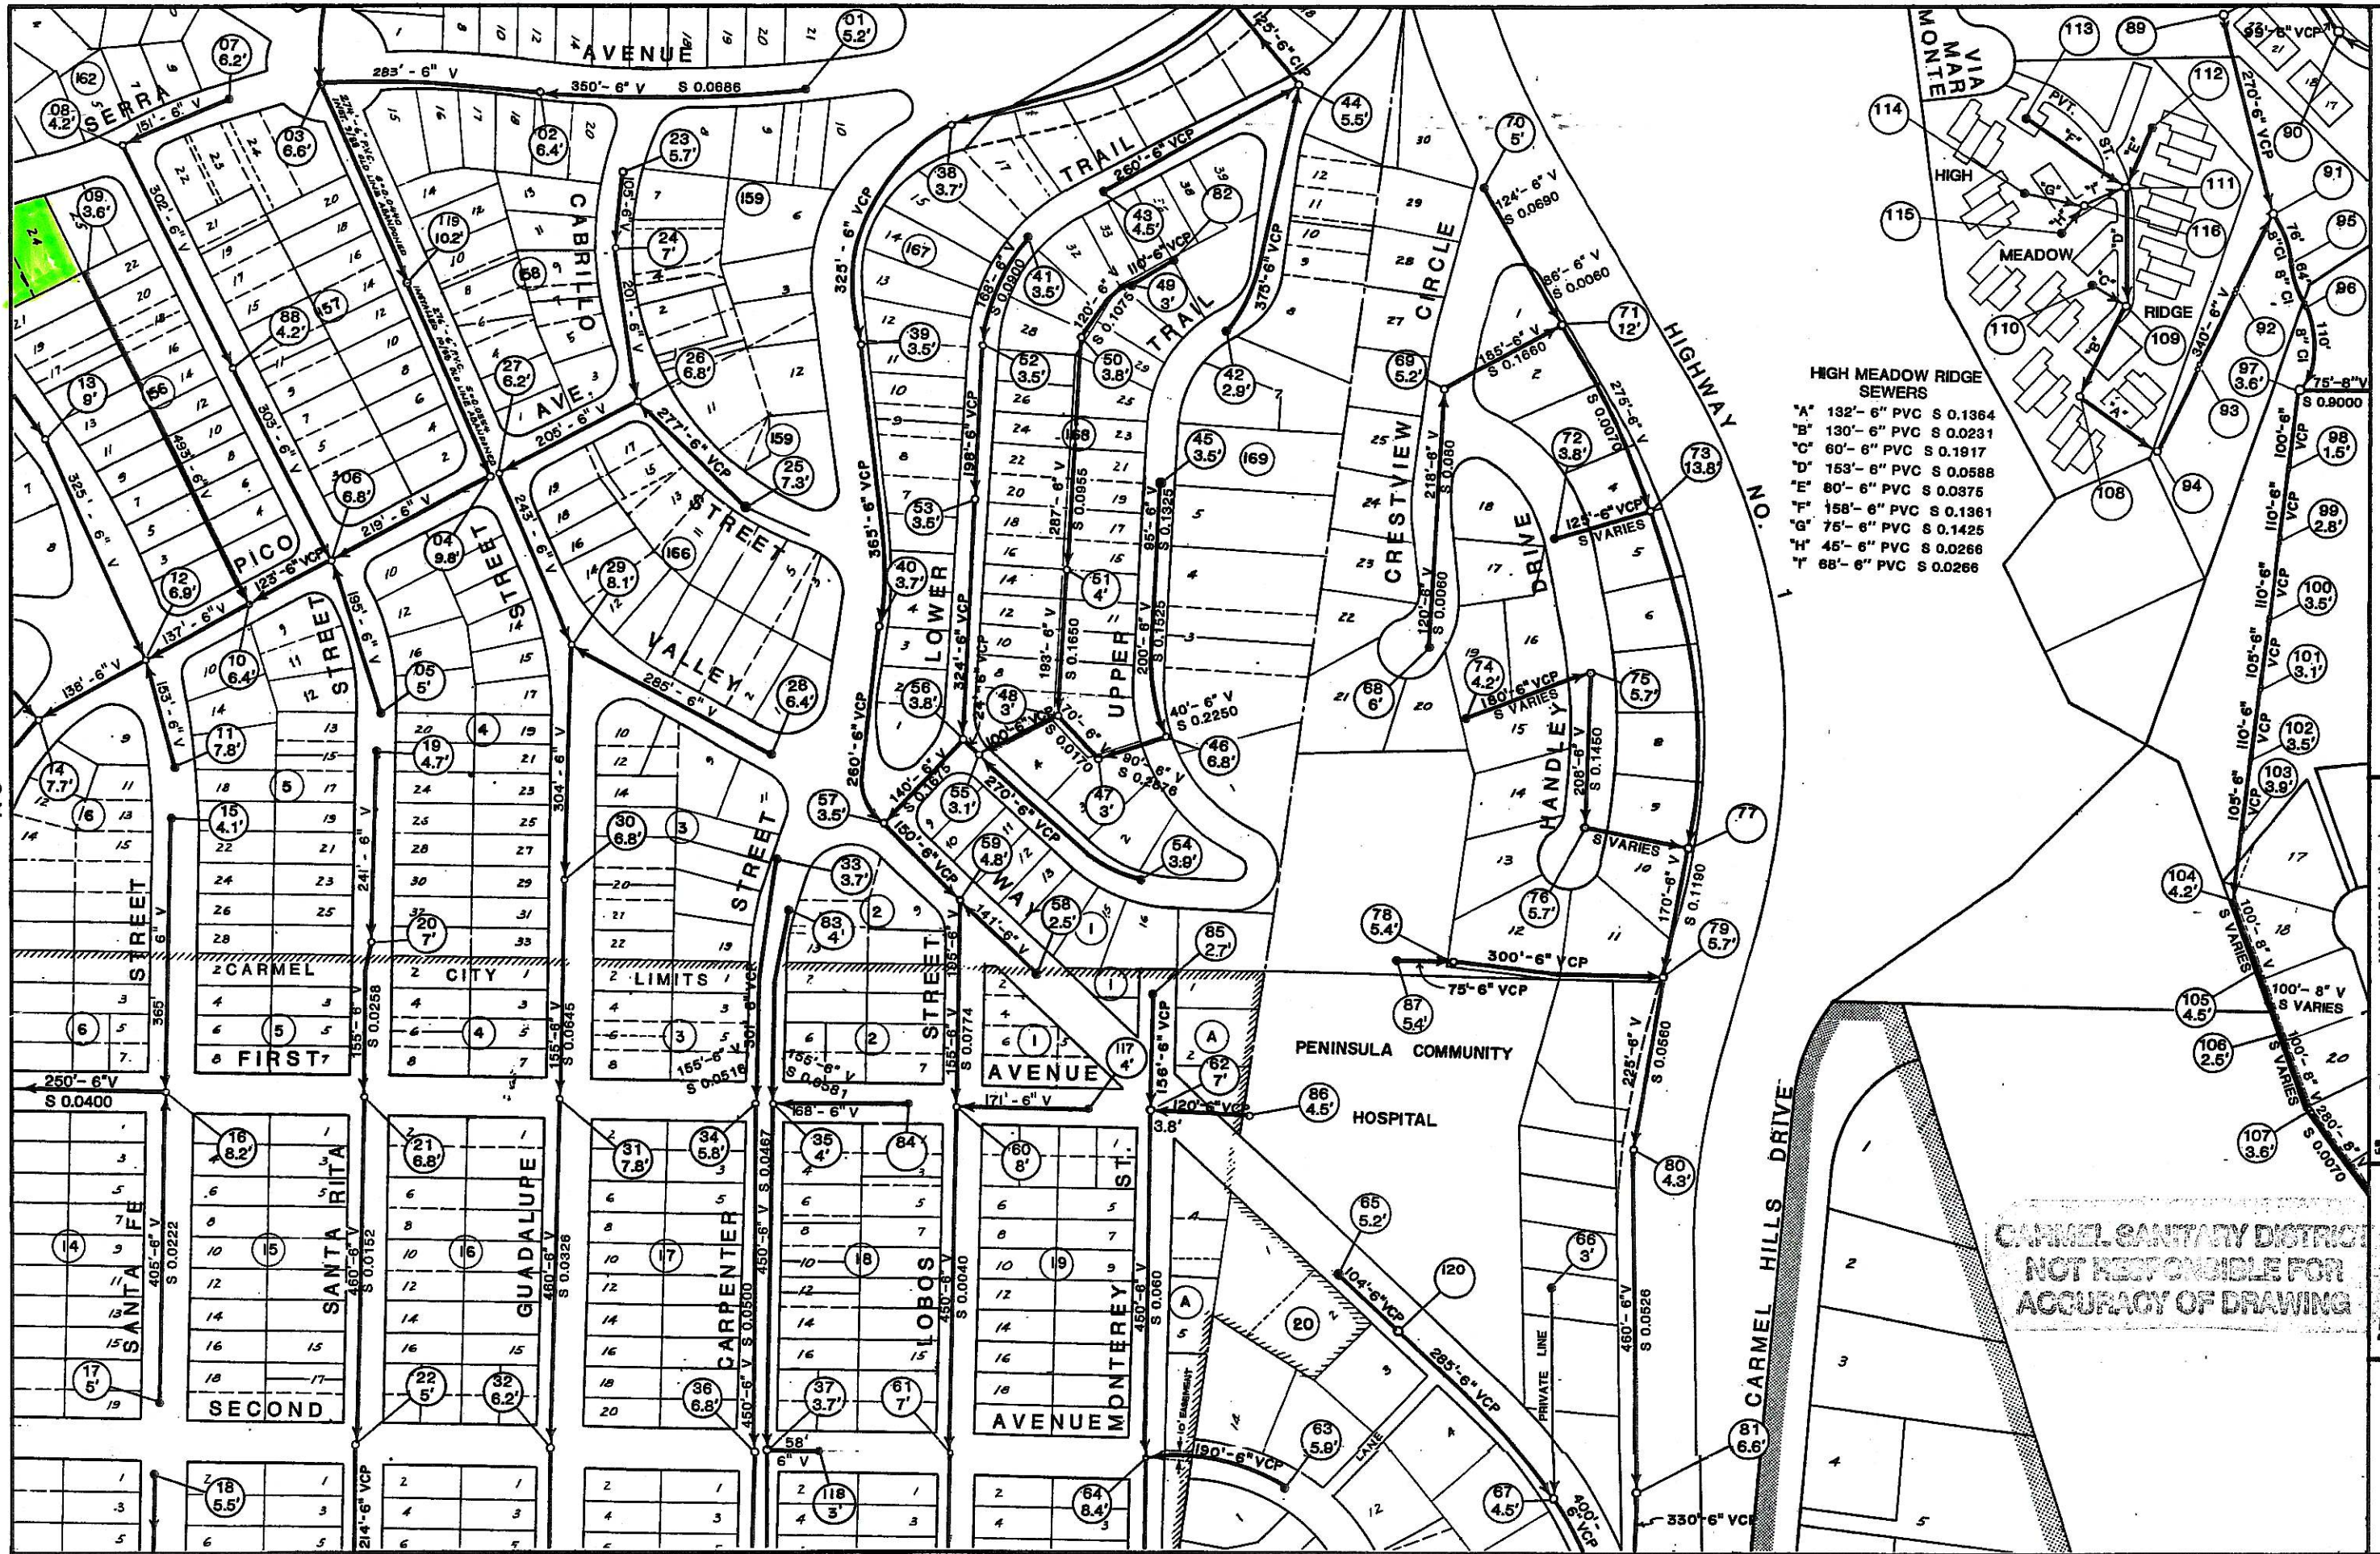

**HIGH MEADOW RIDGE SEWERS**

A	132'-6" PVC	S 0.1364
B	130'-6" PVC	S 0.0231
C	60'-6" PVC	S 0.1917
D	153'-6" PVC	S 0.0588
E	80'-6" PVC	S 0.0376
F	158'-6" PVC	S 0.1361
G	75'-6" PVC	S 0.1425
H	45'-6" PVC	S 0.0266
I	88'-6" PVC	S 0.0266

**Carmel Sanitary District**

MANHOLE (depth, no.)  
 FLUSHING INLET (depth, no.)  
 DOUBLE CLEANOUT  
 GRAVITY MAIN  
 FORCE MAIN

CARMEL SANITARY DISTRICT  
 NOT RESPONSIBLE FOR  
 ACCURACY OF DRAWING



N7 7/80  
 1" = 100'

REVISED 5/17/91