

Contract Change Order No. 5

Suppl. No. 0

PROJECT DESCRIPTION: Davis Road Class II Bikeway SHEET 1 OF 6

TO: Monterey Peninsula Engineering CONTRACTOR

You are hereby directed to make the herein-described changes from the plans and specifications or do the following described work not included in the plans and specifications of this contract.

NOTE: This change order is not effective until approved by the Director of Public Works.

Change requested by: Owner Prior Approval: N/A  
Description of the work to be done, estimates of quantities, and prices to be paid. Segregate between additional work at contract price, agreed price and force account. Unless otherwise stated, rates for rental equipment cover only such time as equipment is actually used and no allowance will be made for idle time. The last percentage shown is the net accumulated increase or decrease from the original in the Engineer's Estimate.

**EXTRA WORK AT AGREED PRICE:**

In accordance with Section 4-1.03, "Changes", of the Standard Specifications and as directed by the Engineer, provide additional striping (Detail A) and a 6-foot wide green colored lane as shown on revised plan sheets L-1R thru I-5R (attached).

Total Cost: \$126,640.00

Estimated Cost Decrease \$0 Or Increase \$126,640.00

By reason of this order, the time of completion will be adjusted as follows: **30 Working Days**

Submitted by: [Signature] Date: 12/18/2014  
Resident Engineer

Approval Recommended: [Signature] Date: 1/5/15  
Project Manager

Approved by: \_\_\_\_\_ Date: \_\_\_\_\_  
Director of Public Works

We, the undersigned contractor, have given careful consideration to the change proposed and hereby agree, if this proposal is approved, that we will provide all equipment, furnish all materials, except as may otherwise be noted above, and perform all services necessary for the work above specified, and will therefore accept as full payment the prices shown above.

Accepted Date: 12/19/14 Contractor: Monterey Peninsula Engineering


By: [Signature] Title: Project Manager

If the Contractor does not sign acceptance of this order, his attention is directed to the requirements of the specification as to proceeding with the ordered work and filing a written protest within the time therein specified.


Jan

SHEET NUMBER	4
TOTAL SHEETS	22


REVISIONS MADE BY RYAN D. CHAPMAN, P.E. ON 9/25/2014

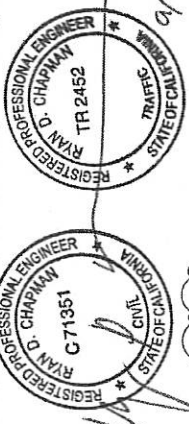

9/24/14

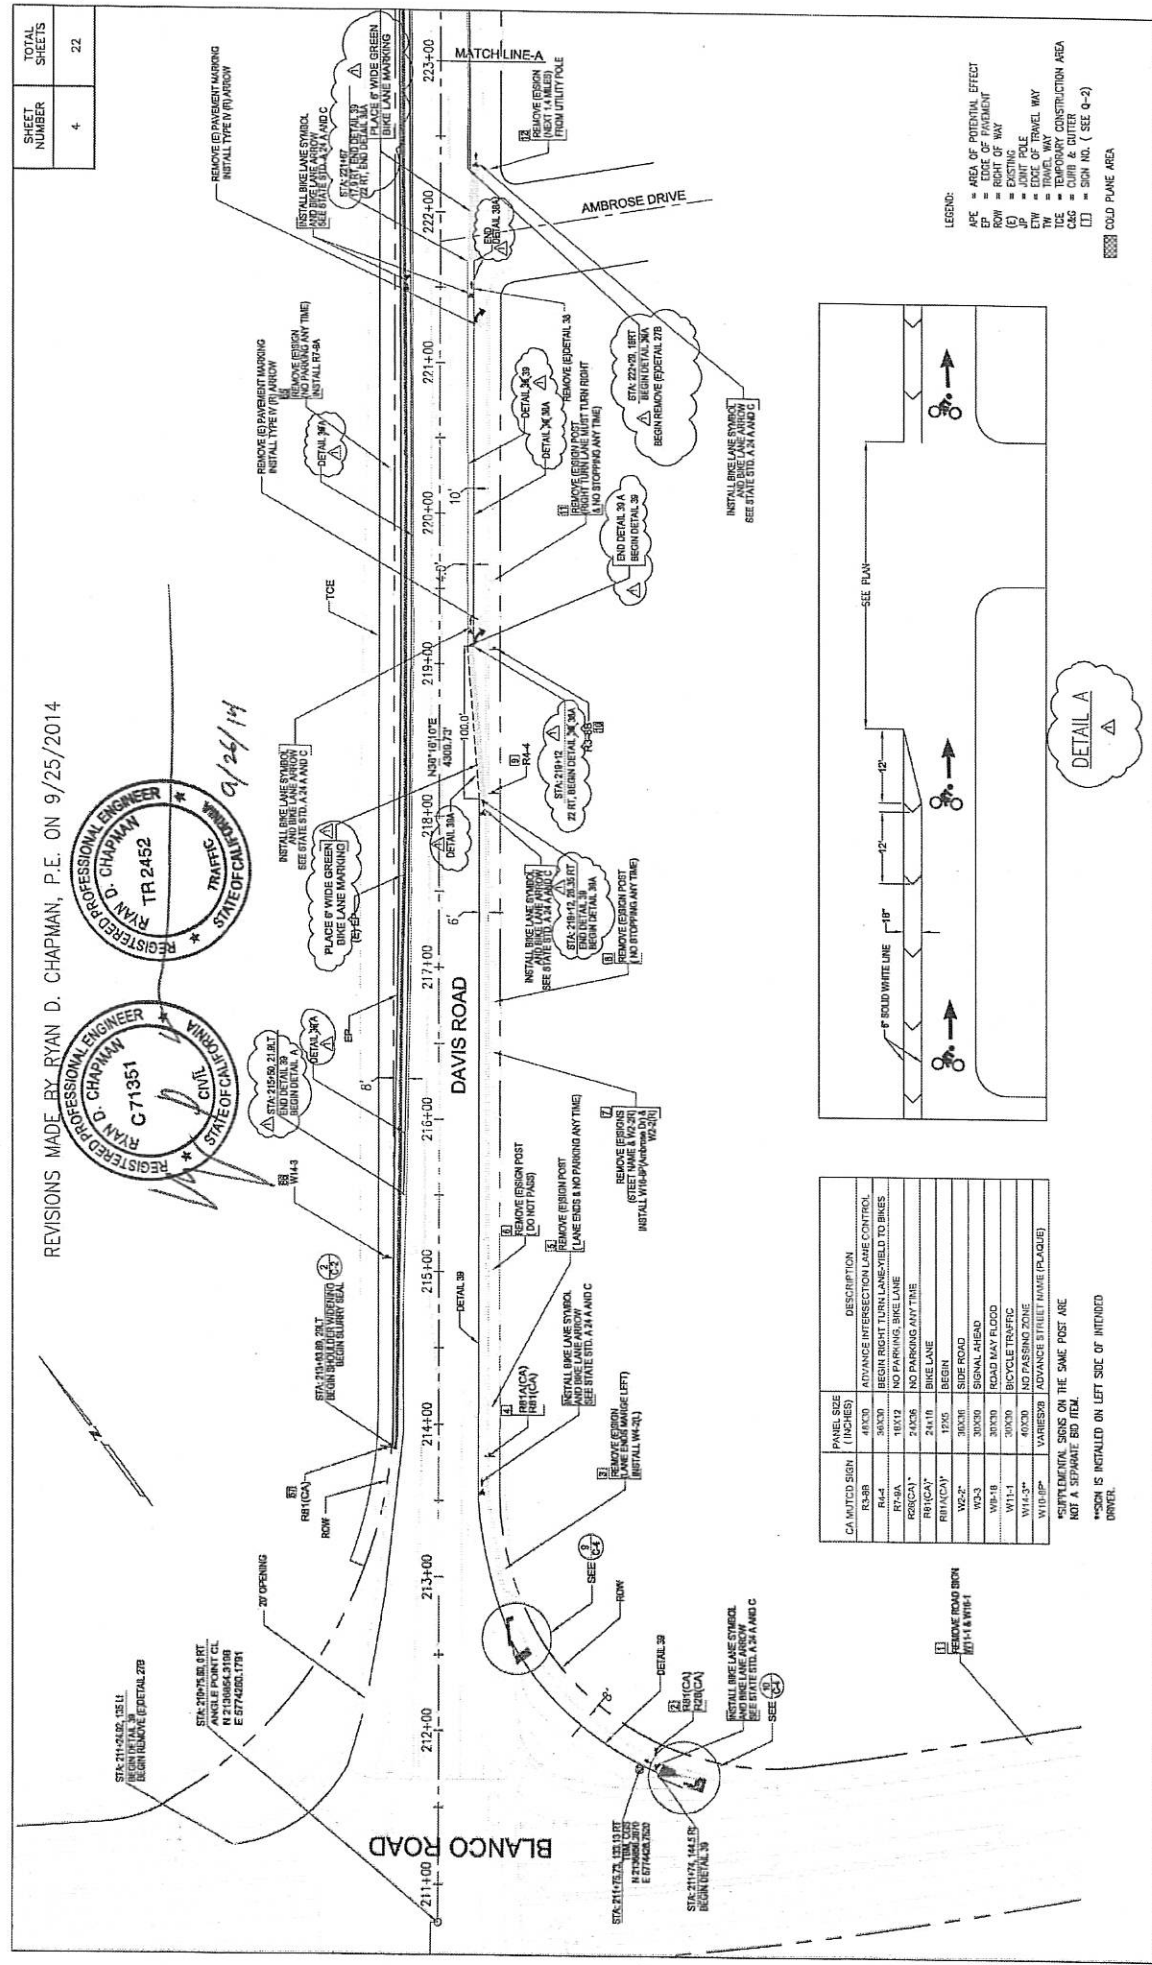

- LEGEND:
- ▲ = AREA OF POTENTIAL EFFECT
  - EP = EDGE OF PAVEMENT
  - ETW = EDGE OF TRAVEL WAY
  - EP = EXISTING
  - JWP = JOINT POLE
  - EPW = EDGE OF PAVEMENT WAY
  - ICE = INTERSECTION
  - CSG = CURB & GUTTER
  - ☐ = SIGN NO. (SEE Q-2)
  - ▨ = COLD PANE AREA

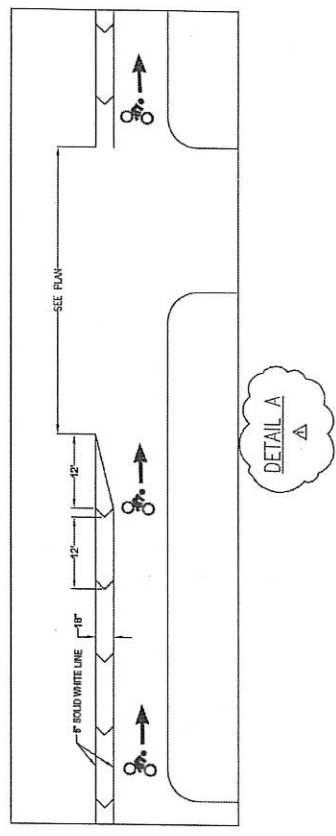

CAL MUTCD SIGN	PANEL SIZE (INCHES)	DESCRIPTION
R3-9B	48X30	ADVANCE INTERSECTION LANE CONTROL
R4-4	36X30	BEGIN RIGHT TURN LANE-YIELD TO BIKES
R7-3A	18X12	NO PARKING, BIKE LANE
R8-2C	24X28	NO PARKING ANY TIME
R11-6C	24X16	BIKE LANE
R11-6C	12X5	BEGIN
W2-2'	30X30	SIDE ROAD
W2-2'	30X30	SIGNAL AHEAD
W1-1	30X30	ROAD MAY FLOOD
W11-3	30X30	BI-CYCLE TRAFFIC
W11-3*	40X30	NO PASSING ZONE
W11-3*	48X30	ADVANCE STREET NAME (PLAQUE)

\*SIGN IS INSTALLED ON THE SAME POST AS E NOT A SEPARATE SIGN. (SEE Q-2)

**APPROVED**

**REVISION**  
 01/25/14 REVISED STRIPING BETWEEN STA. 211+00 TO STA. 214+00

**DATE**  
 09/25/14

**NO.**  
 4

**DESIGN SECTION**  
 COUNTY OF MONTEREY  
 RESOURCE MANAGEMENT AGENCY  
 DEPARTMENT OF PUBLIC WORKS

168 WEST ALBAHAL STREET, 2ND FLOOR  
 SALINAS, CALIFORNIA 95001  
 (831)755-4000 FAX (831)755-1955

**PROJECT NO.**  
 889465

**PROJECT**  
 DAVIS ROAD CLASS II BIKEWAY

**LAYOUT PLAN**  
 LAYOUT PLAN


**DATE**  
 9/26/2014

**SCALE**  
 1"=50'

**SHEET**  
 L-1R


K:\Design\Projects\654-Prop Rd Class II Bikeway\CA\654-Prop Rd Class II Bikeway\LAYOUT STRIPING PLAN-CO-1\923414.dwg, 9/26/2014 12:55:13 P.M., 0000gk0027c027c0300\_M4500

SHEET NUMBER	5	TOTAL SHEETS	22
REMOVE EROSION POST (NO PARKING ANY TIME) INSTALL RT-9A STA 224+48.18 RT END REMOVE (DETAIL 27B) REMOVE EROSION POST (NO PARKING ANY TIME) INSTALL RT-9A STA 224+48.18 RT END REMOVE (DETAIL 27B) PLACE 8" WIDE GREEN BIKE LANE MARKING STA 224+48.18 RT END REMOVE (DETAIL 27B)			

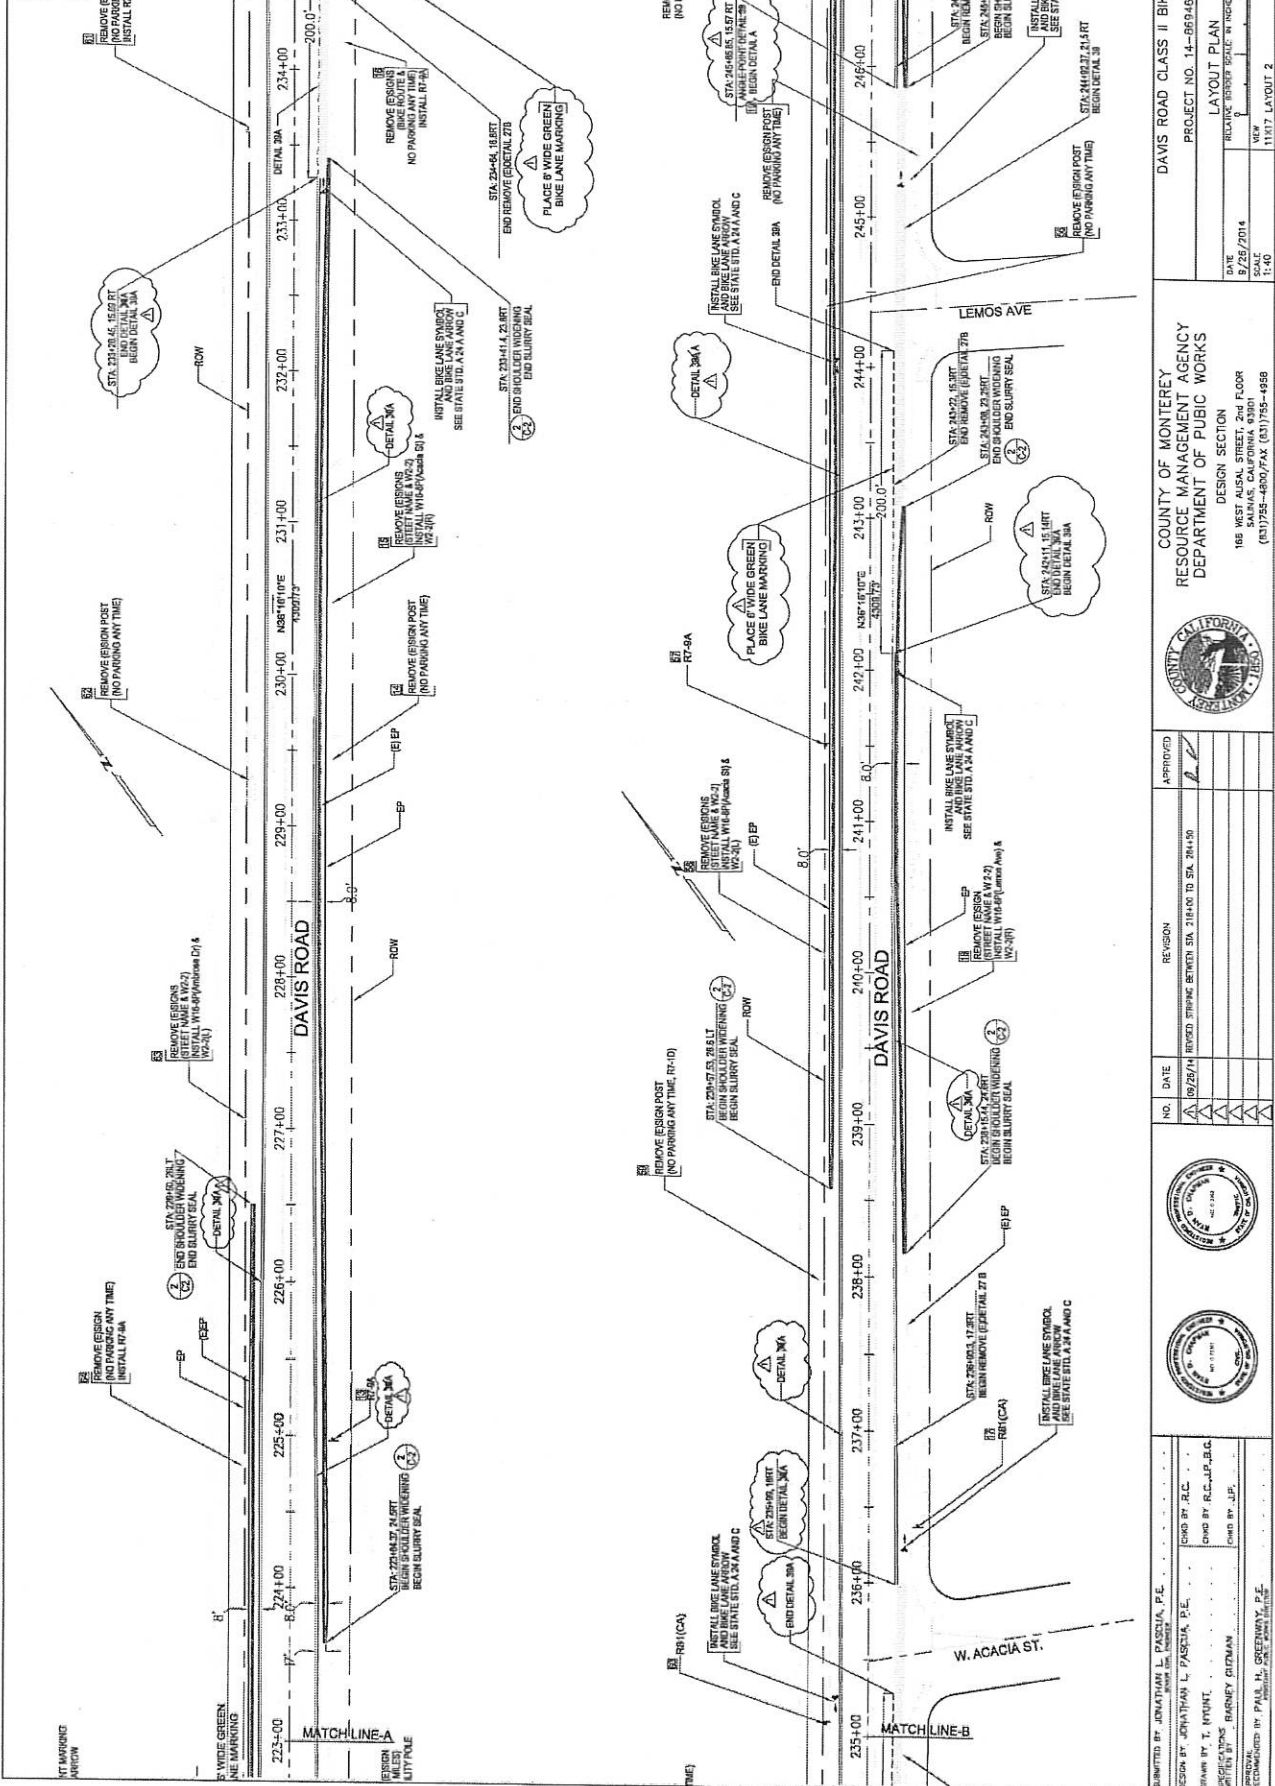

COUNTY OF MONTEREY RESOURCE MANAGEMENT AGENCY DEPARTMENT OF PUBLIC WORKS DESIGN SECTION 166 WEST ALPINE STREET, 2ND FLOOR SALINAS, CALIFORNIA 93901 (831)755-4800/FAX (831)755-4888		PROJECT NO. 14-B69465 LAYOUT PLAN DATE 8/28/2014 SCALE 1"=40' SHEET L-2R
---	--	--

K:\Design\Projects\954-Davis Rd Class II Bikeway LDT\954-Davis Rd Bikeway LDT\954-Davis Rd Bikeway LDT.dwg 9/26/2014 12:11:38 PM, W09:pdm0922\mcc\9509-4450C

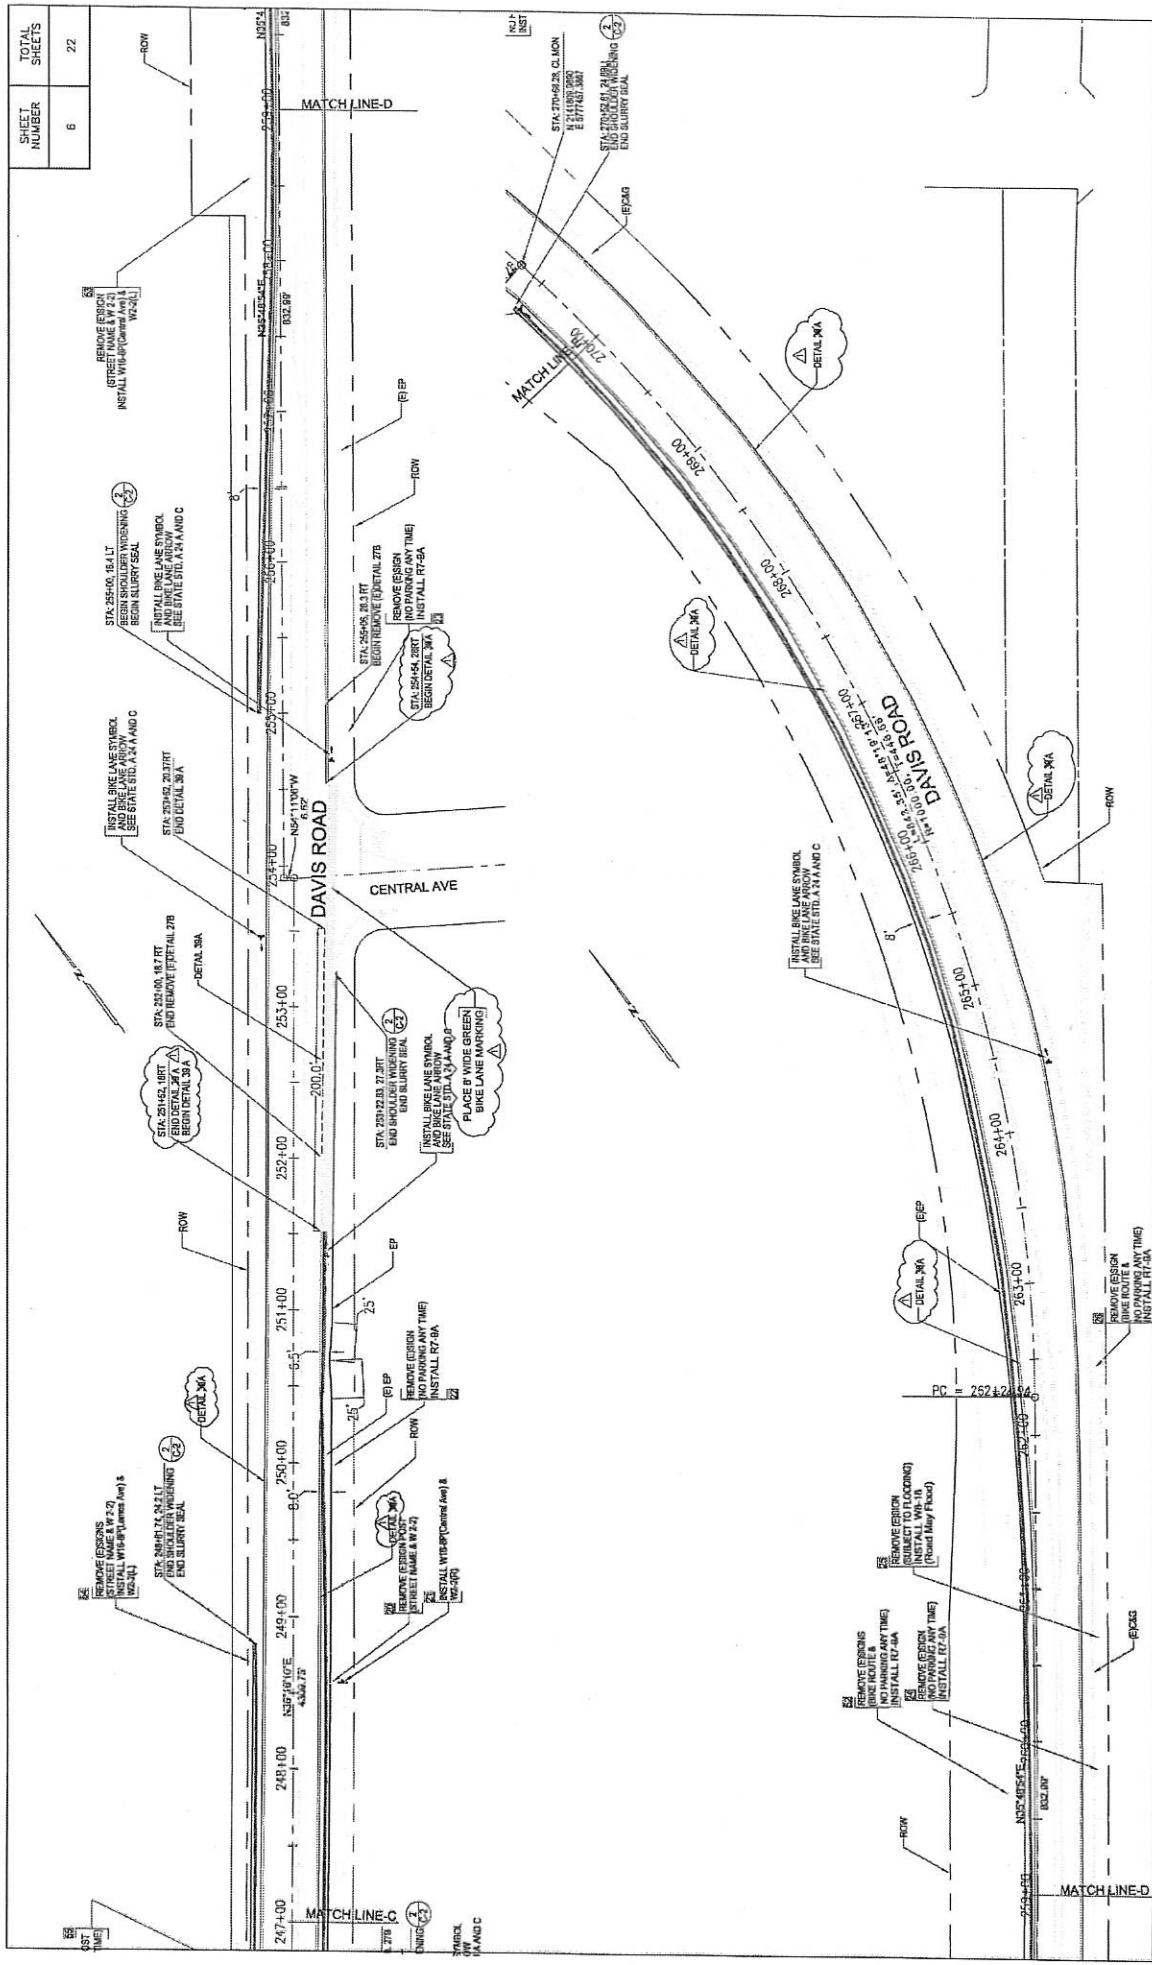

SHEET NUMBER	6	TOTAL SHEETS	22
--------------	---	--------------	----

DAVIS ROAD CLASS II BIKEWAY  
 PROJECT NO. 14-BR0465  
 LAYOUT PLAN  
 DATE: 8/28/2014  
 SCALE: 1"=10'  
 SHEET: L-3R

COUNTY OF MONTEREY  
 RESOURCE MANAGEMENT AGENCY  
 DEPARTMENT OF PUBLIC WORKS  
 DESIGN SECTION  
 100 WEST ALPINE STREET, 2ND FLOOR  
 SALINAS, CALIFORNIA 95301  
 (831)755-4807 FAX (831)755-4958


APPROVED: [Signature]

NO. DATE REVISION  
 1 08/28/14 REVISED STRIPING BETWEEN STA. 214+00 TO STA. 204+00

DESIGNED BY: JONATHAN L. PASQUA, P.E.  
 CHECKED BY: T. NYUNT  
 DRAWN BY: R.C., J.P., B.C.  
 IN CHARGE: BARNEY GOODMAN  
 APPROVAL: [Signature]  
 AUTHORIZED BY: PAUL H. GREENWAY, P.E.



SHEET NUMBER	7	TOTAL SHEETS	22
--------------	---	--------------	----

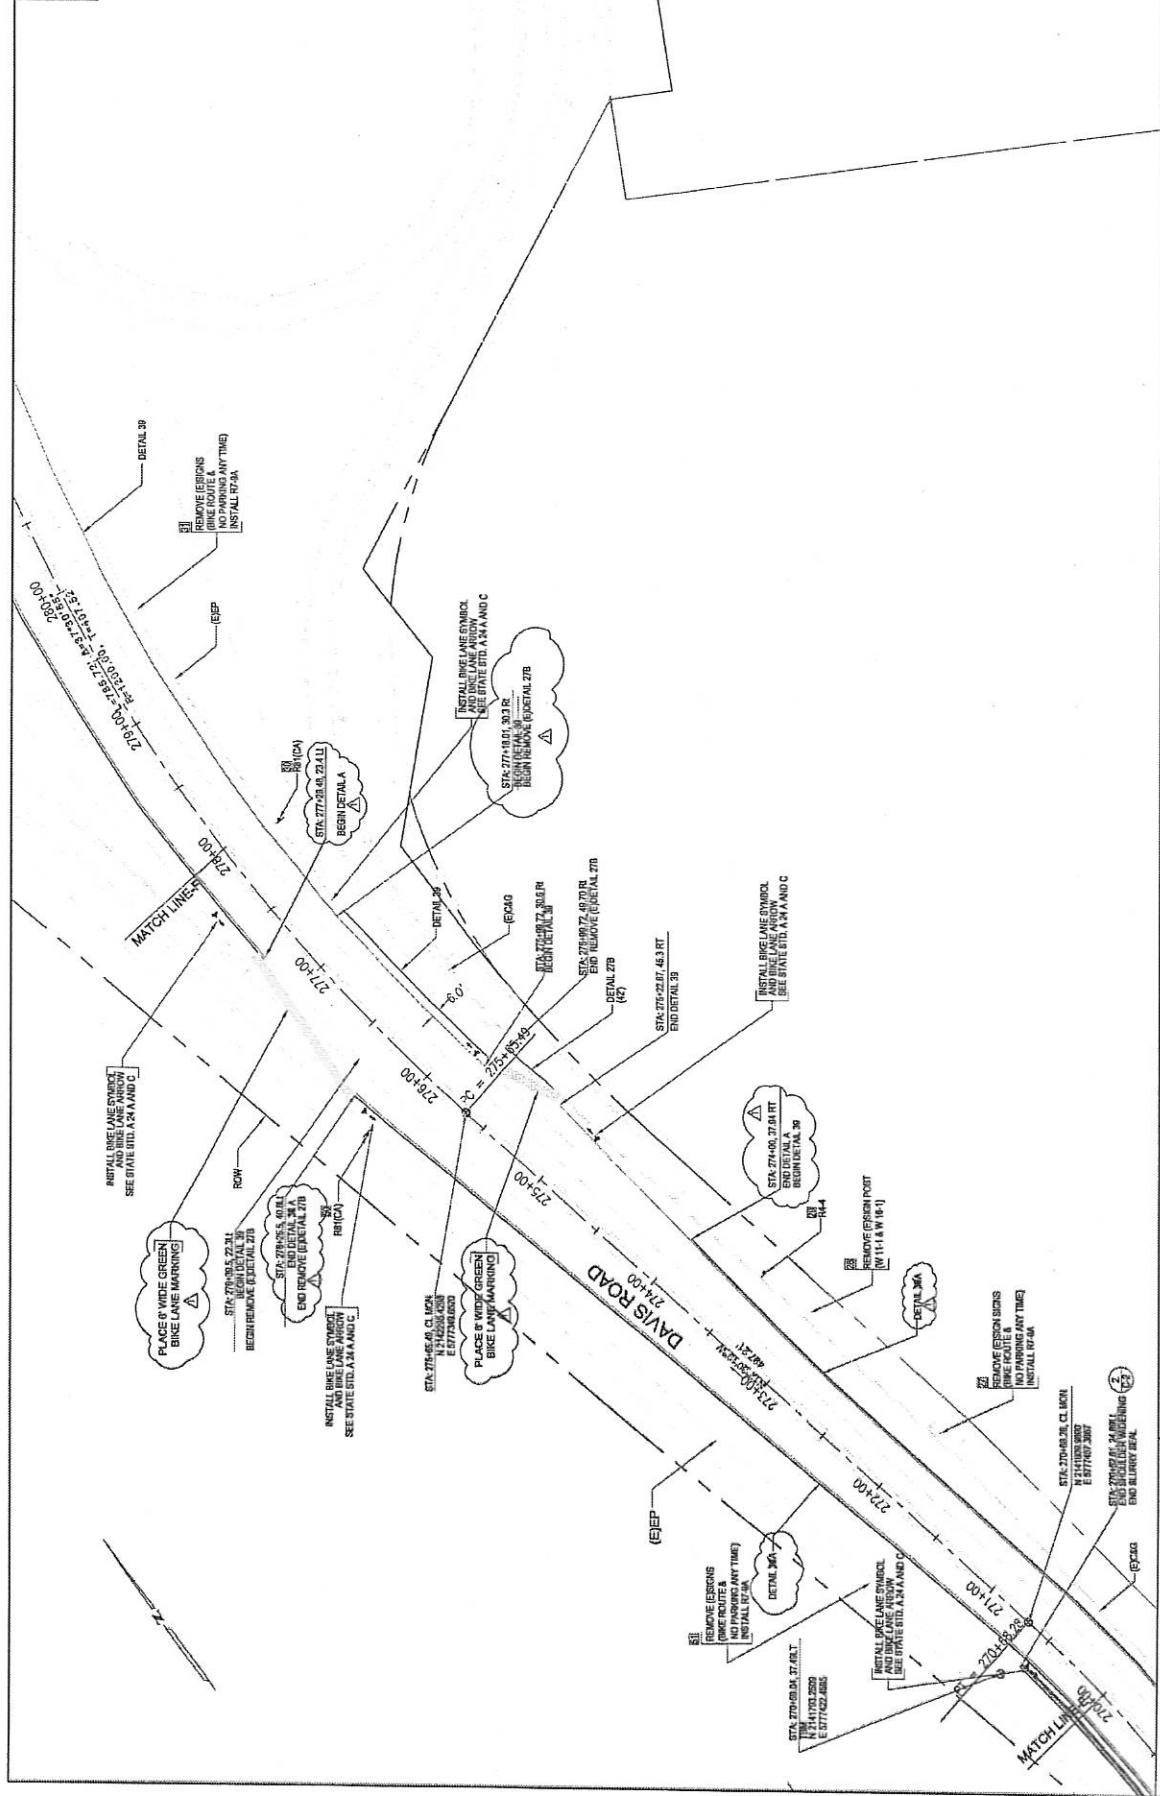


DAVIS ROAD CLASS II BIKEWAY  
 PROJECT  
 PROJECT NO. 14-859465  
 LAYOUT PLAN  
 DATE: 9/28/2014  
 SCALE: 1"=40'  
 SHEET: L-4R

COUNTY OF MONTEREY  
 RESOURCE MANAGEMENT AGENCY  
 DEPARTMENT OF PUBLIC WORKS  
 DESIGN SECTION  
 168 WEST AISIAL STREET, 2ND FLOOR  
 SALINAS, CALIFORNIA 95001  
 (831)725-4800/PAK (831)725-4868




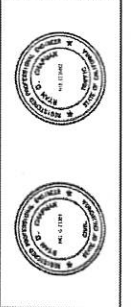


NO.	DATE	REVISION	APPROVED
1	09/29/14	REVISED STRIPING BETWEEN STA. 218+00 TO STA. 218+10	[Signature]



SUBMITTED BY: JONATHAN L. PASQUIA, P.E.  
 DESIGN BY: JONATHAN L. PASQUIA, P.E.  
 CHECKED BY: T. MYNITT  
 DRAWN BY: R.C. JEFFERS  
 APPROVED BY: PAUL H. GREENWAY, P.E.  
 RECOMMENDED BY: PAUL H. GREENWAY, P.E.

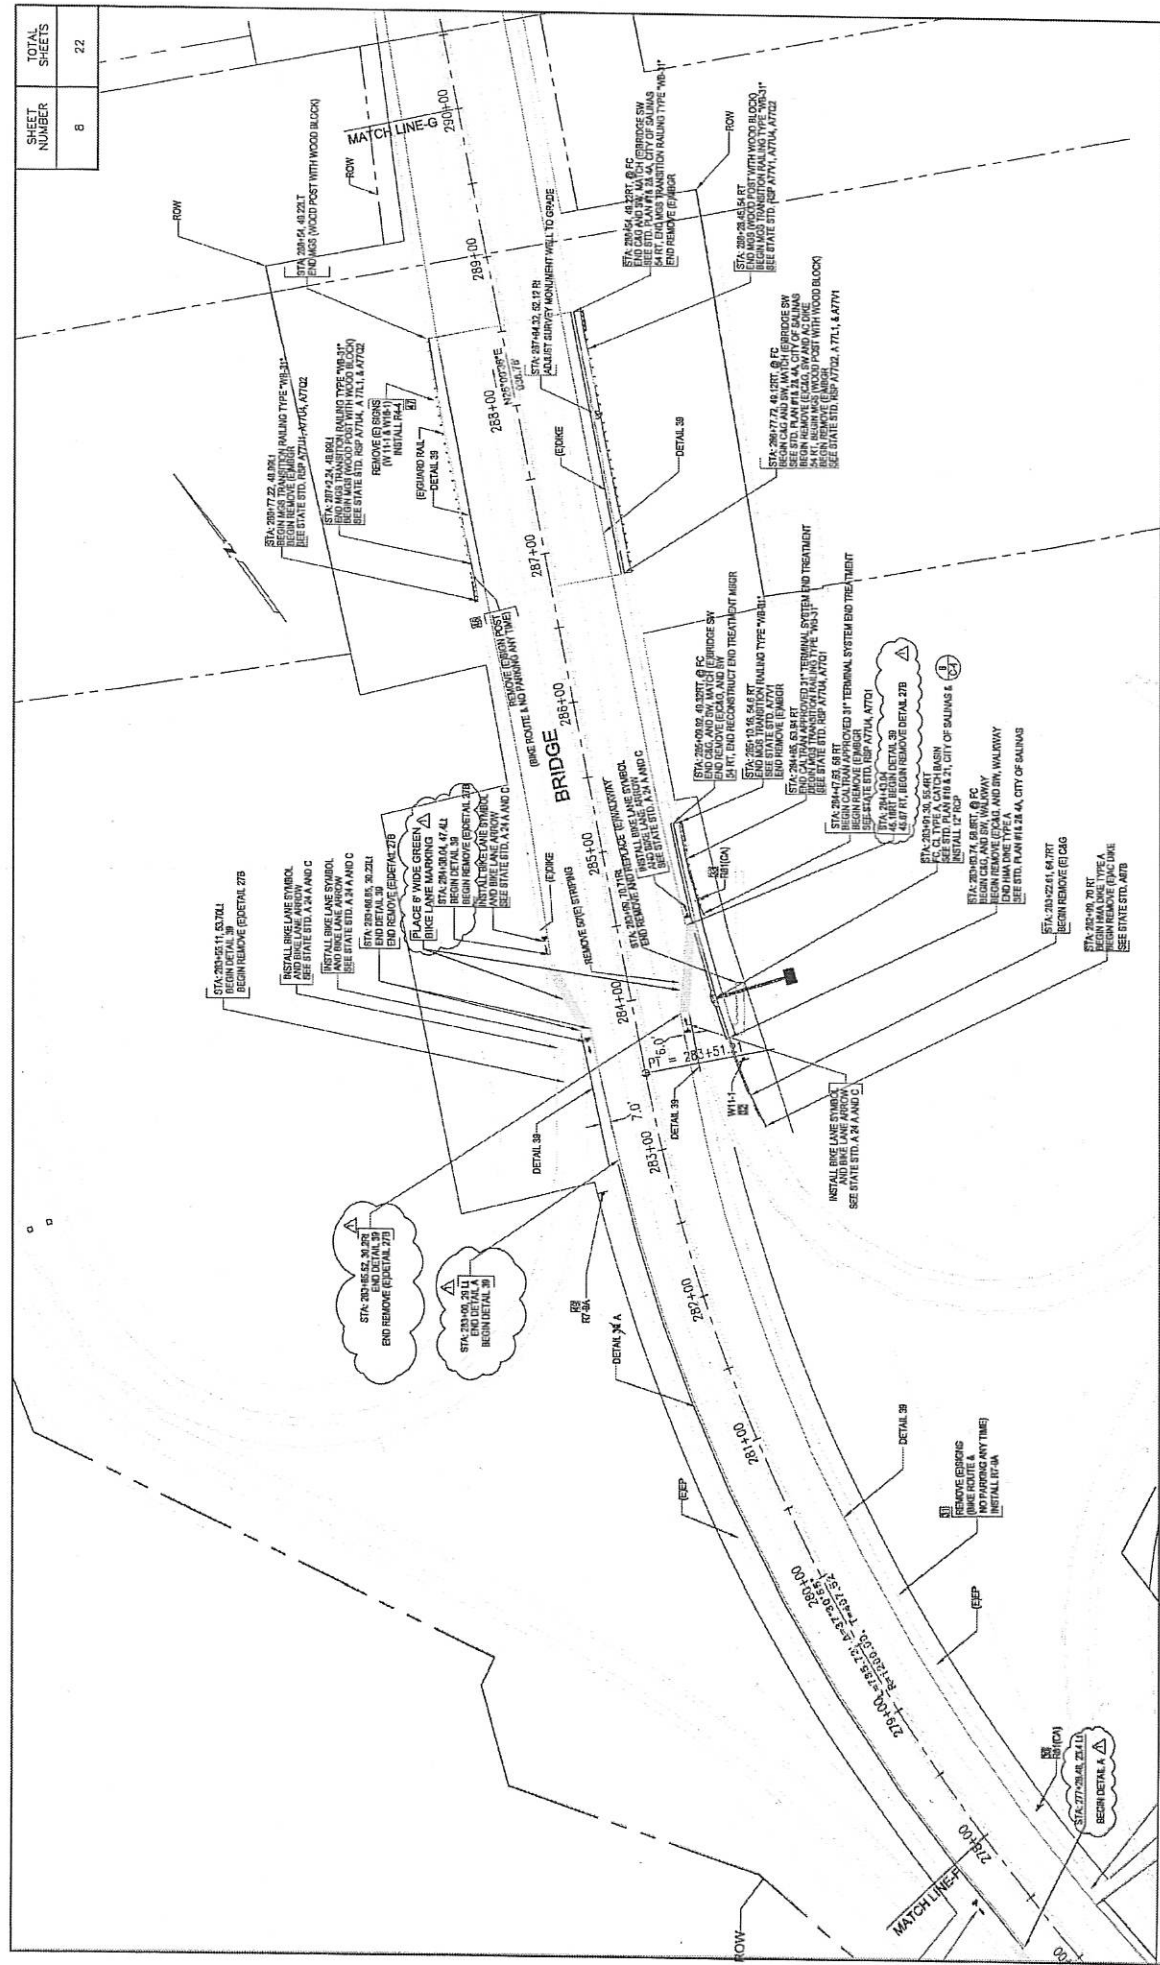TOTAL SHEETS	22
SHEET NUMBER	8



COUNTY OF MONTEREY RESOURCE MANAGEMENT AGENCY DEPARTMENT OF PUBLIC WORKS 	PROJECT NO. 14-869465 LAYOUT PLAN	
	DATE 9/28/2014	SCALE 1" = 40'
COUNTY OF MONTEREY RESOURCE MANAGEMENT AGENCY DEPARTMENT OF PUBLIC WORKS DESIGN SECTION 168 WEST ALPINE STREET, 2nd FLOOR SALINAS, CALIFORNIA, 93901 (831)755-4800/FAX (831)755-1058		
APPROVED  	REVISION 18/26/14 REVISION BETWEEN STA 281+00 TO STA 284+50	SHEET L-5R
SUBMITTED BY: JONATHAN L. PASQUA, P.E. CHECKED BY: JONATHAN L. PASQUA, P.E. DRAWN BY: T. MYRRT PREPARED BY: BARNEY CLEMAN RECOMMENDED BY: PAUL H. GREENWAY, P.E.	CHD BY: J.R.C. CHD BY: J.R.C./J.P.B.C. CHD BY: J.P.	