


## Attachment B



- LEGEND
- TRAFFIC DELINEATORS
  - WATER-FILLED BARRIER
  - ⊢ TYPE III BARRICADE

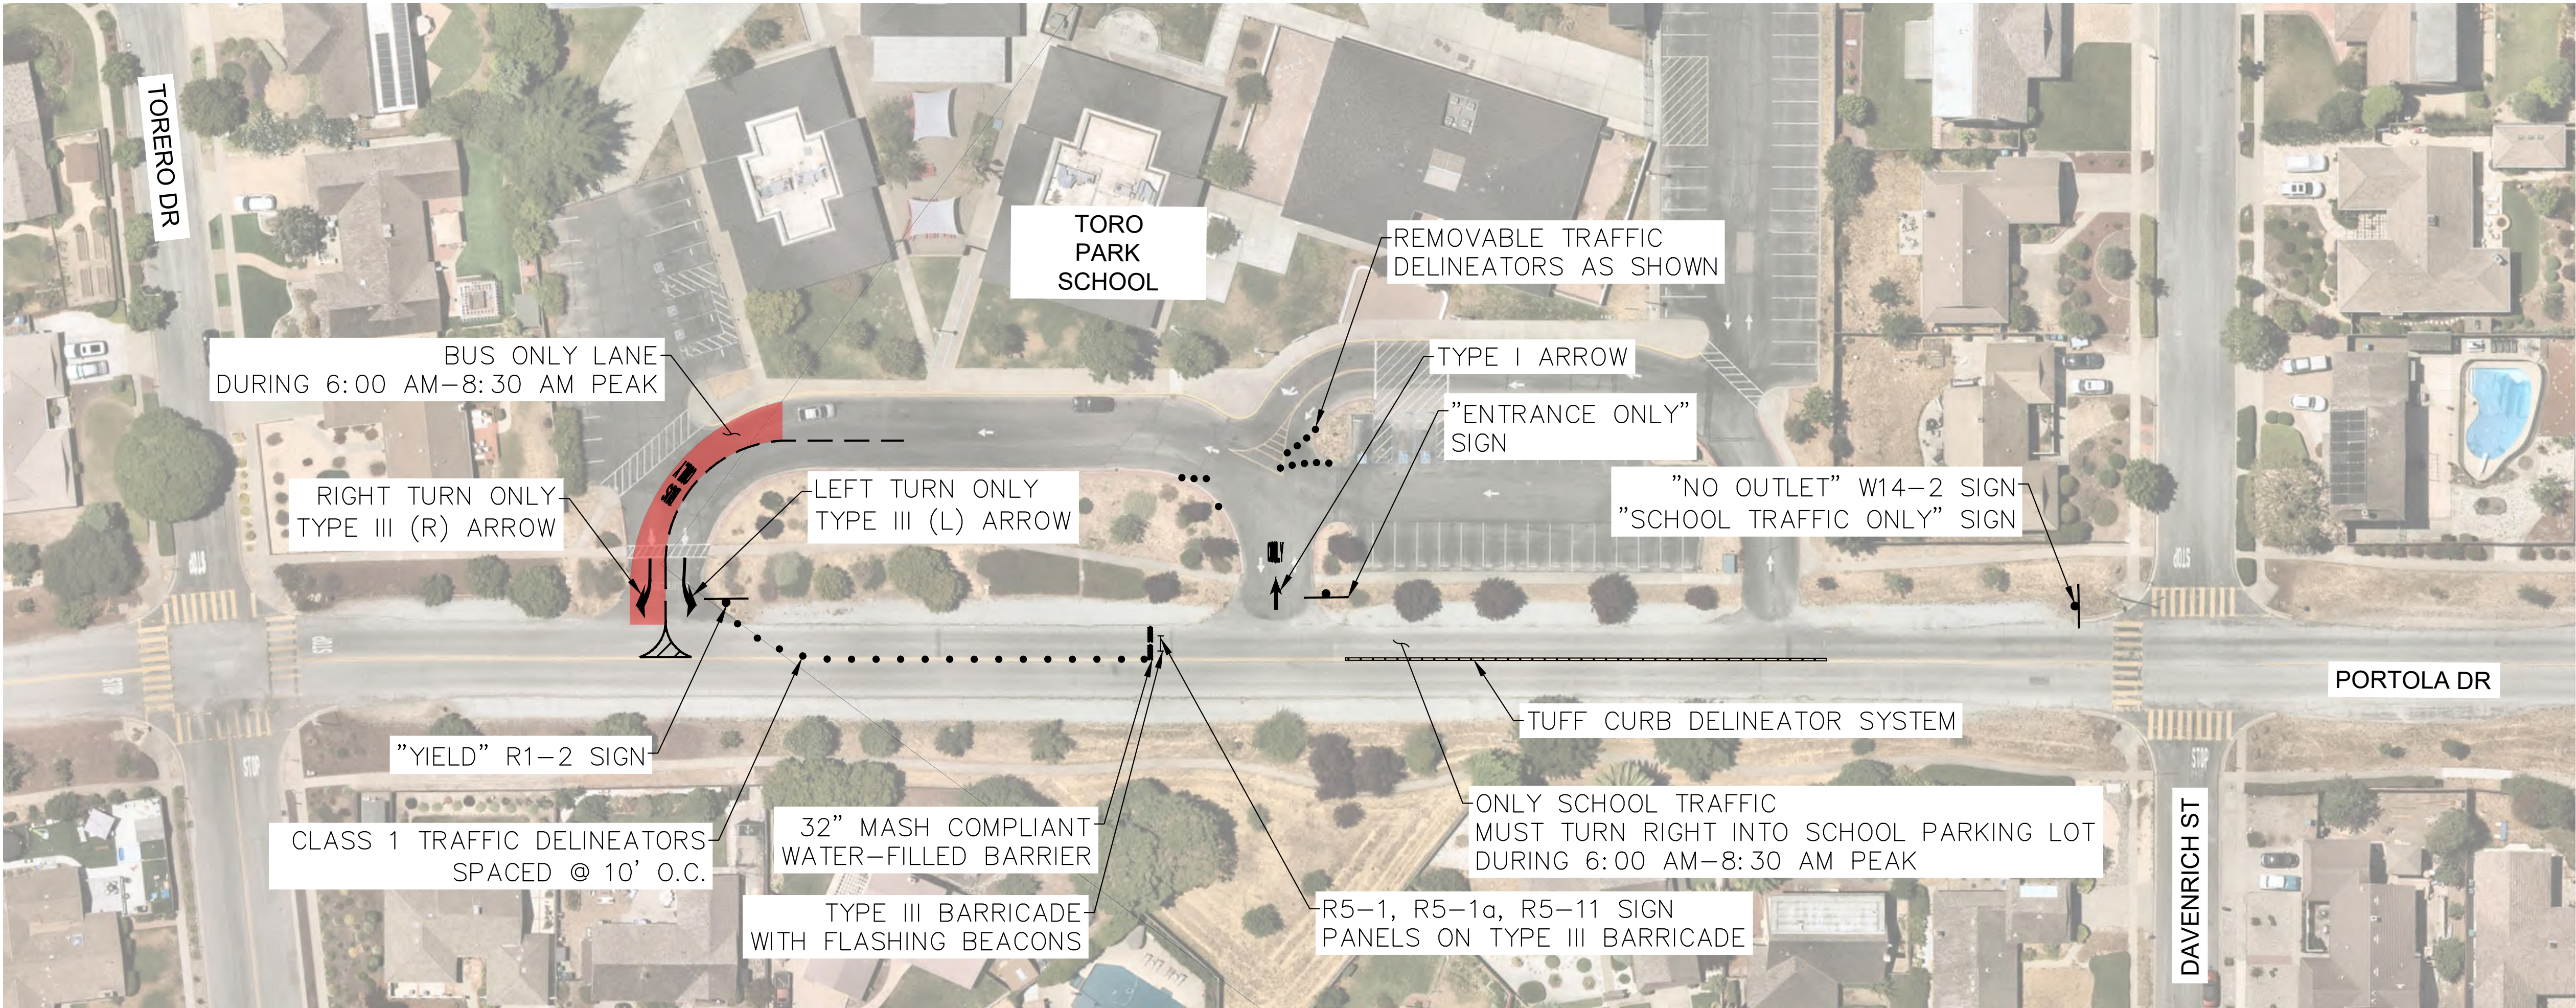

- NOTES
1. LEFT TURN PROHIBITION MAY BE REQUIRED ON SR-68 FOR E/B TRAFFIC ENTERING TORERO DR DURING 6:00 AM-10:00 AM.

