

JAIL HOUSING ADDITION DESIGN PRESENTATION



Presented to:

**BOARD OF SUPERVISORS
COUNTY OF MONTEREY**


FEBRUARY 2015

PROJECT LOCATION



**JAIL HOUSING ADDITION
DESIGN PRESENTATION
FEBRUARY 2015**

PROJECT AREA

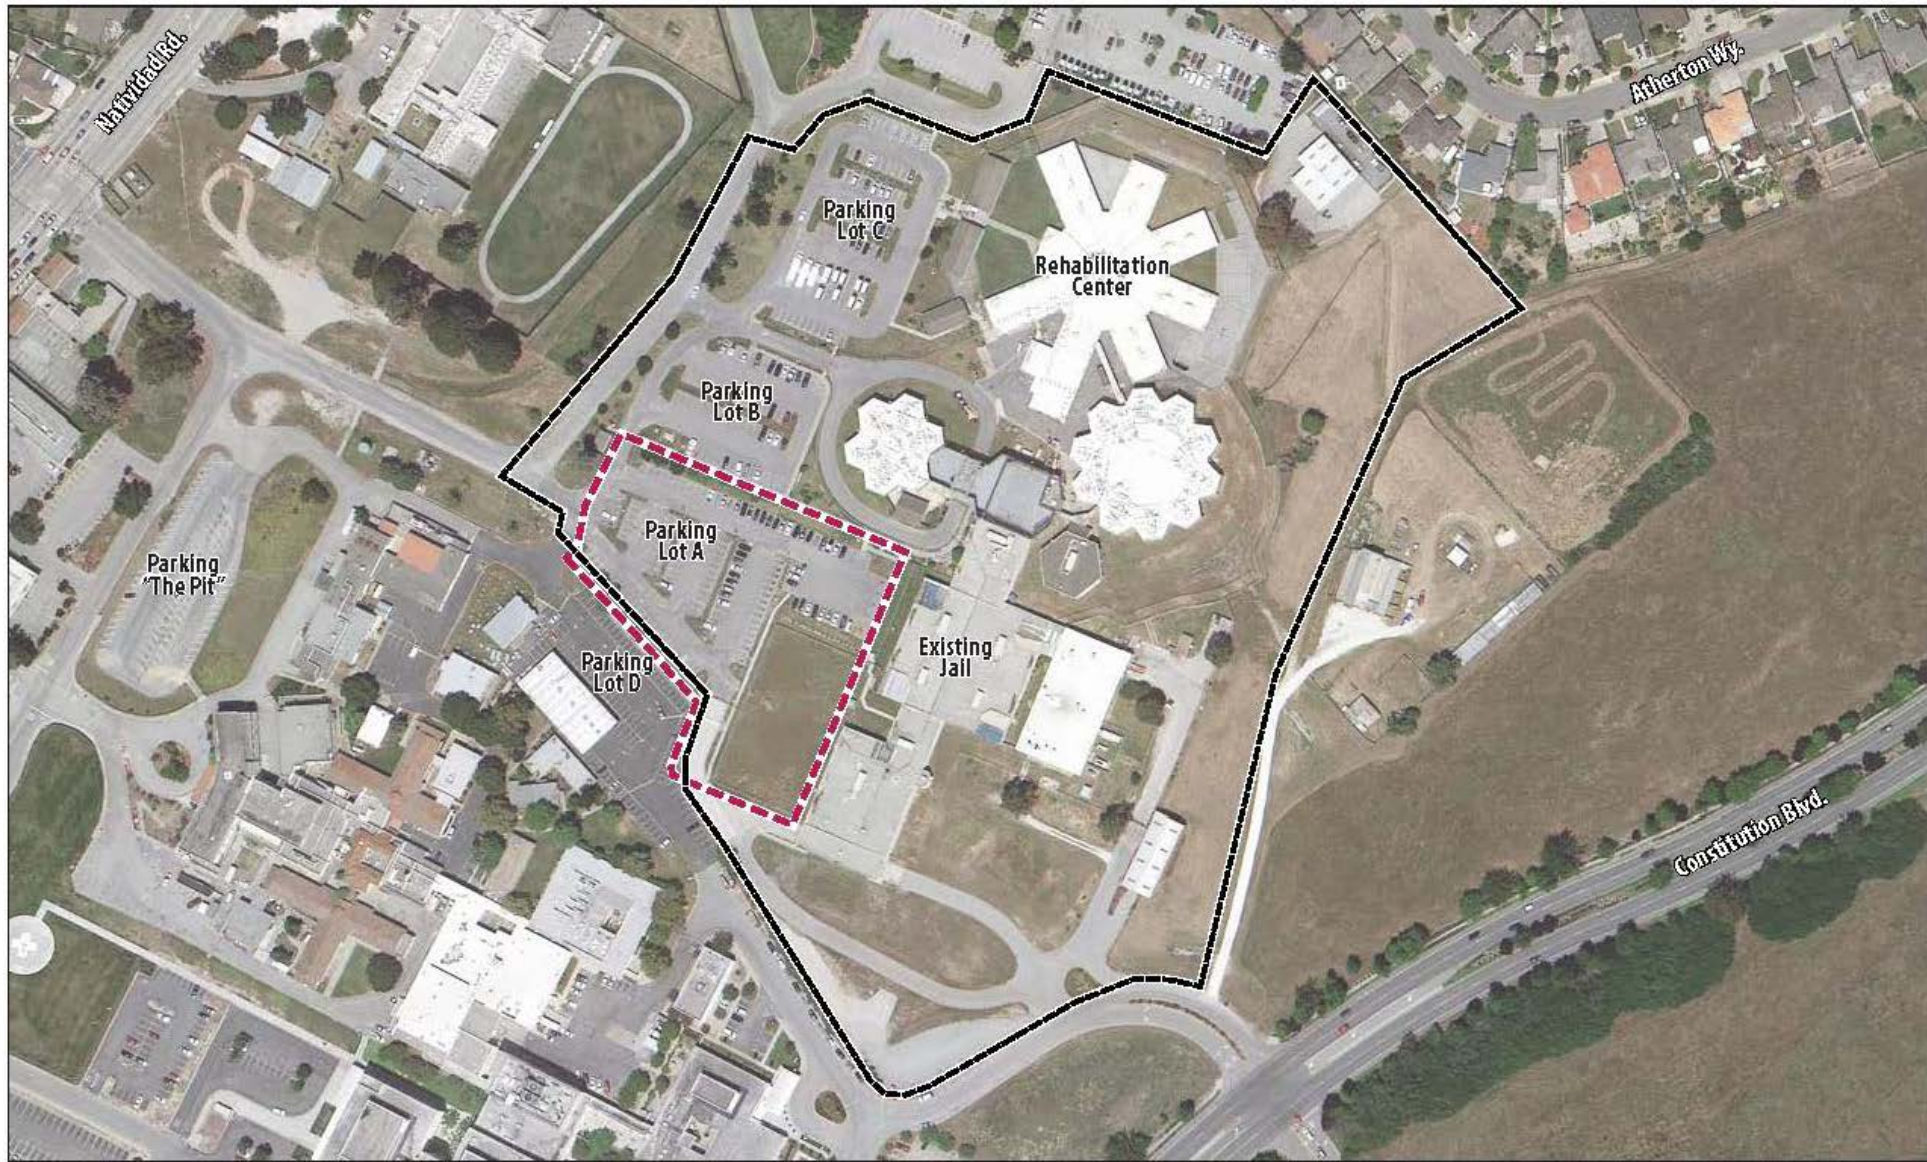

0 250 feet

Property Boundary


Project Boundary

Source: Google Earth 2012




**JAIL HOUSING ADDITION
DESIGN PRESENTATION
FEBRUARY 2015**

SITE PLAN

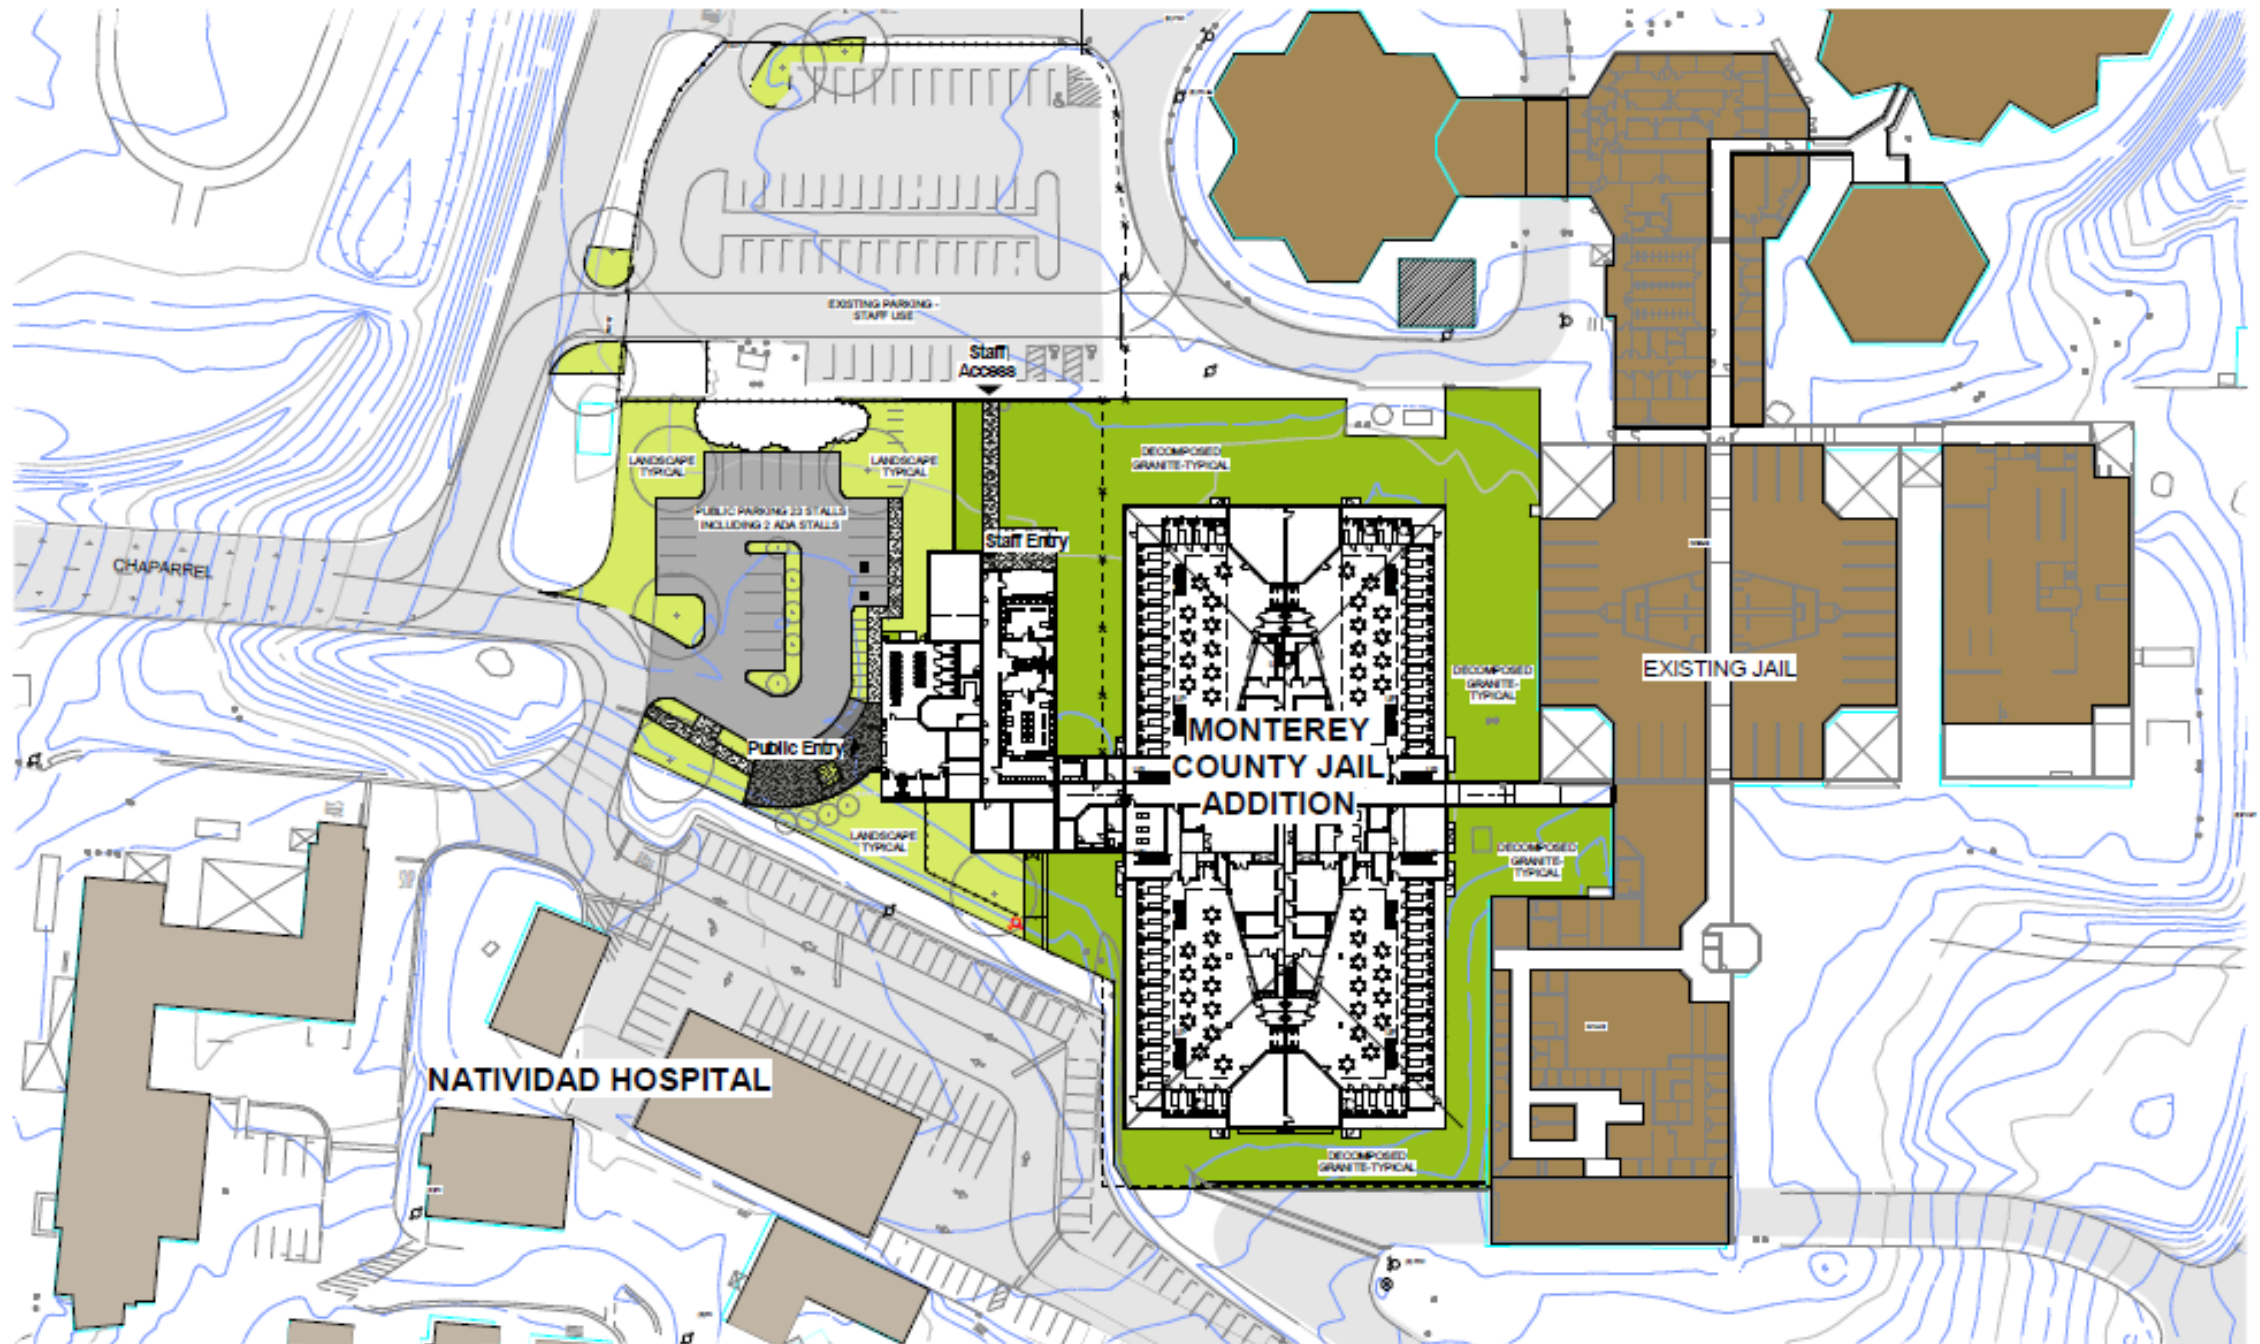


JAIL HOUSING ADDITION
DESIGN PRESENTATION
FEBRUARY 2015

FLOOR PLANS – FIRST FLOOR

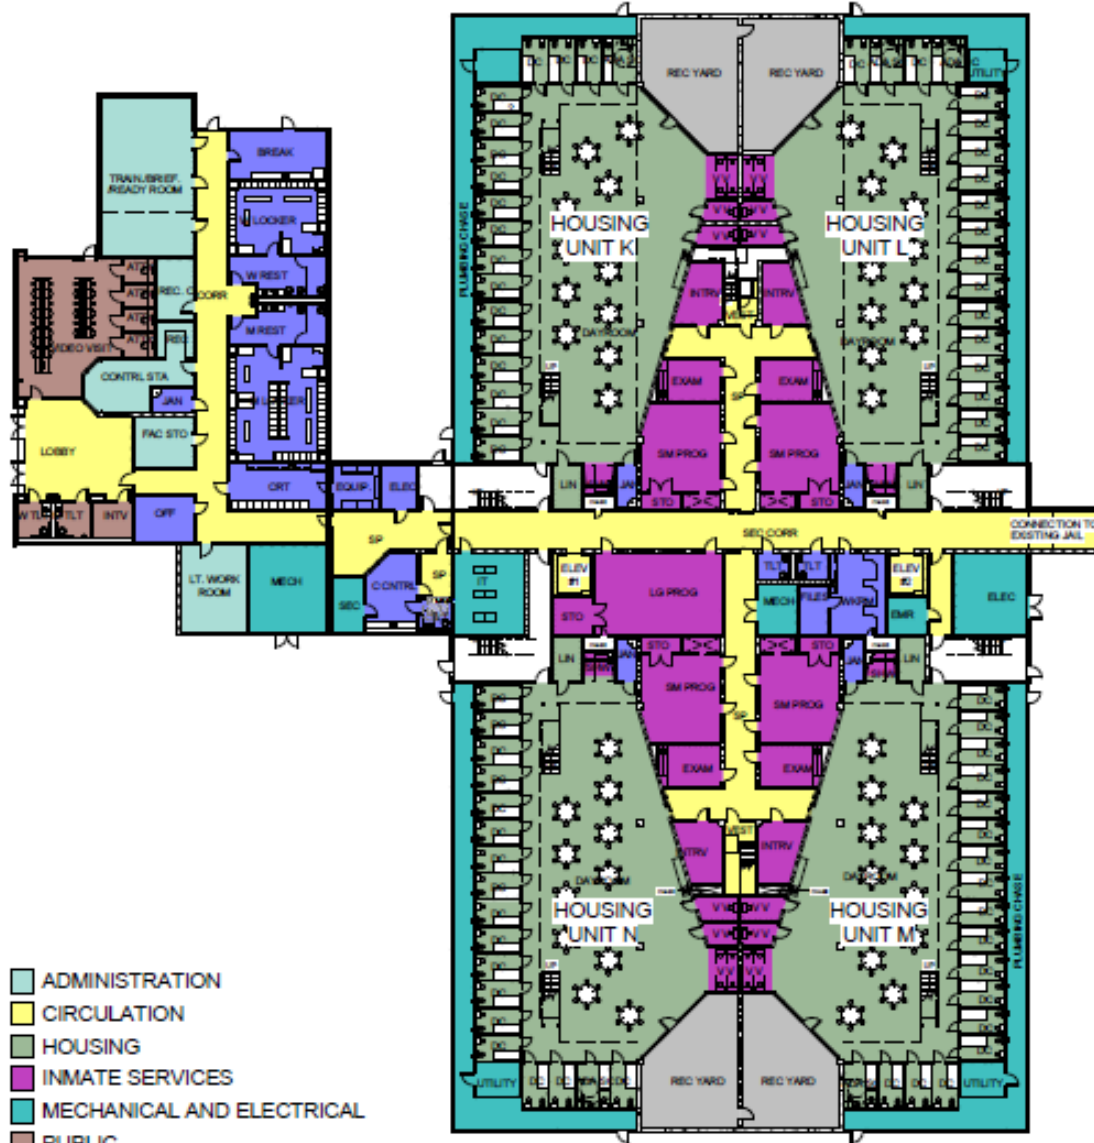

- ADMINISTRATION
- CIRCULATION
- HOUSING
- INMATE SERVICES
- MECHANICAL AND ELECTRICAL
- PUBLIC
- REC YARDS
- STAFF SERVICES AND SUPPORT

1 HOUSING FLOOR PLAN - LEVEL 1
SCALE 1/8" = 1'-0"

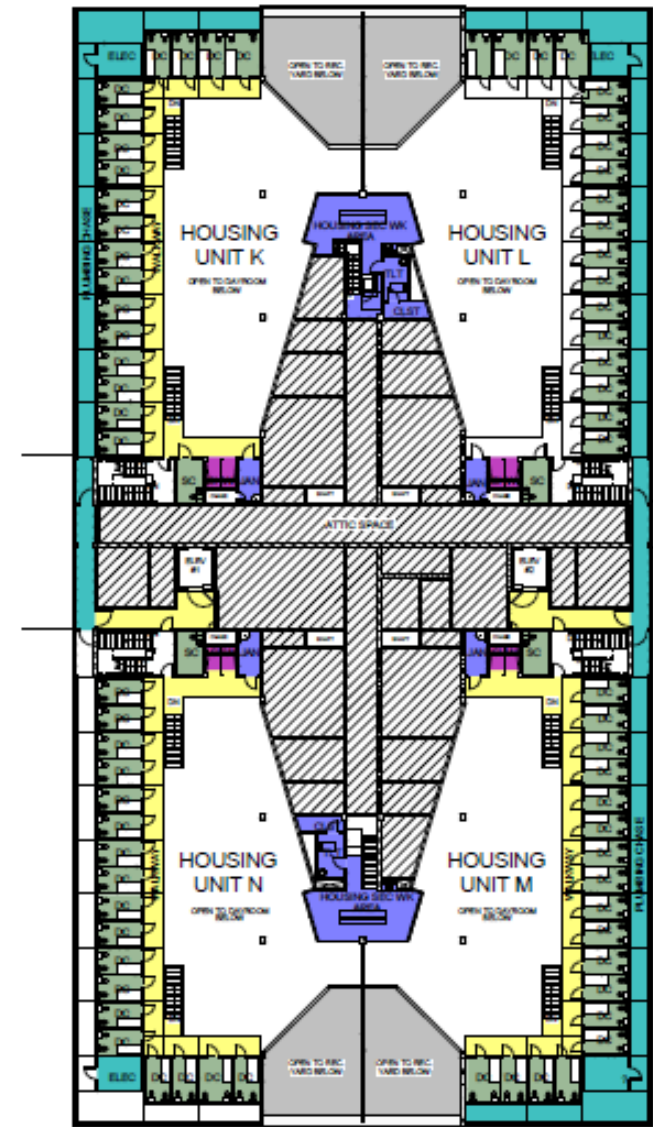


2 HOUSING FLOOR PLAN - LEVEL 1 TIER
SCALE 1/8" = 1'-0"




JAIL HOUSING ADDITION
DESIGN PRESENTATION
FEBRUARY 2015

FLOOR PLANS – SECOND FLOOR

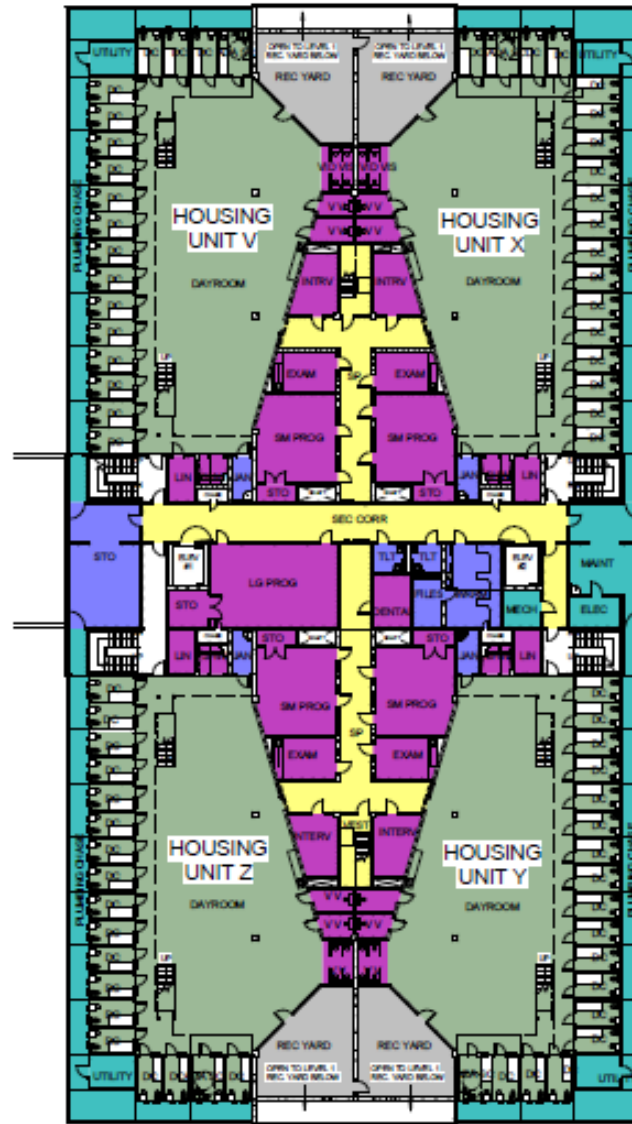

- CIRCULATION
- HOUSING
- INMATE SERVICES
- MECHANICAL AND ELECTRICAL
- REC YARDS
- STAFF SERVICES AND SUPPORT

1 HOUSING FLOOR PLAN - LEVEL 2
SCALE 1/8" = 1'-0"

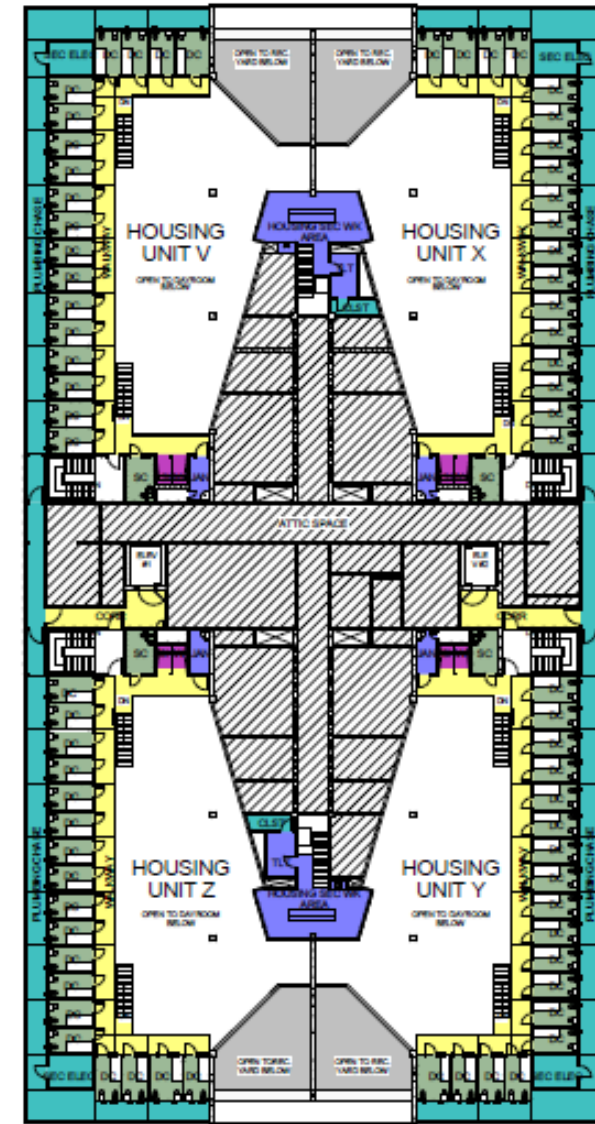

2 HOUSING FLOOR PLAN - LEVEL 2 TIER
SCALE 1/8" = 1'-0"





PUBLIC ENTRY




**JAIL HOUSING ADDITION
DESIGN PRESENTATION
FEBRUARY 2015**



LOBBY EAST



**JAIL HOUSING ADDITION
DESIGN PRESENTATION
FEBRUARY 2015**

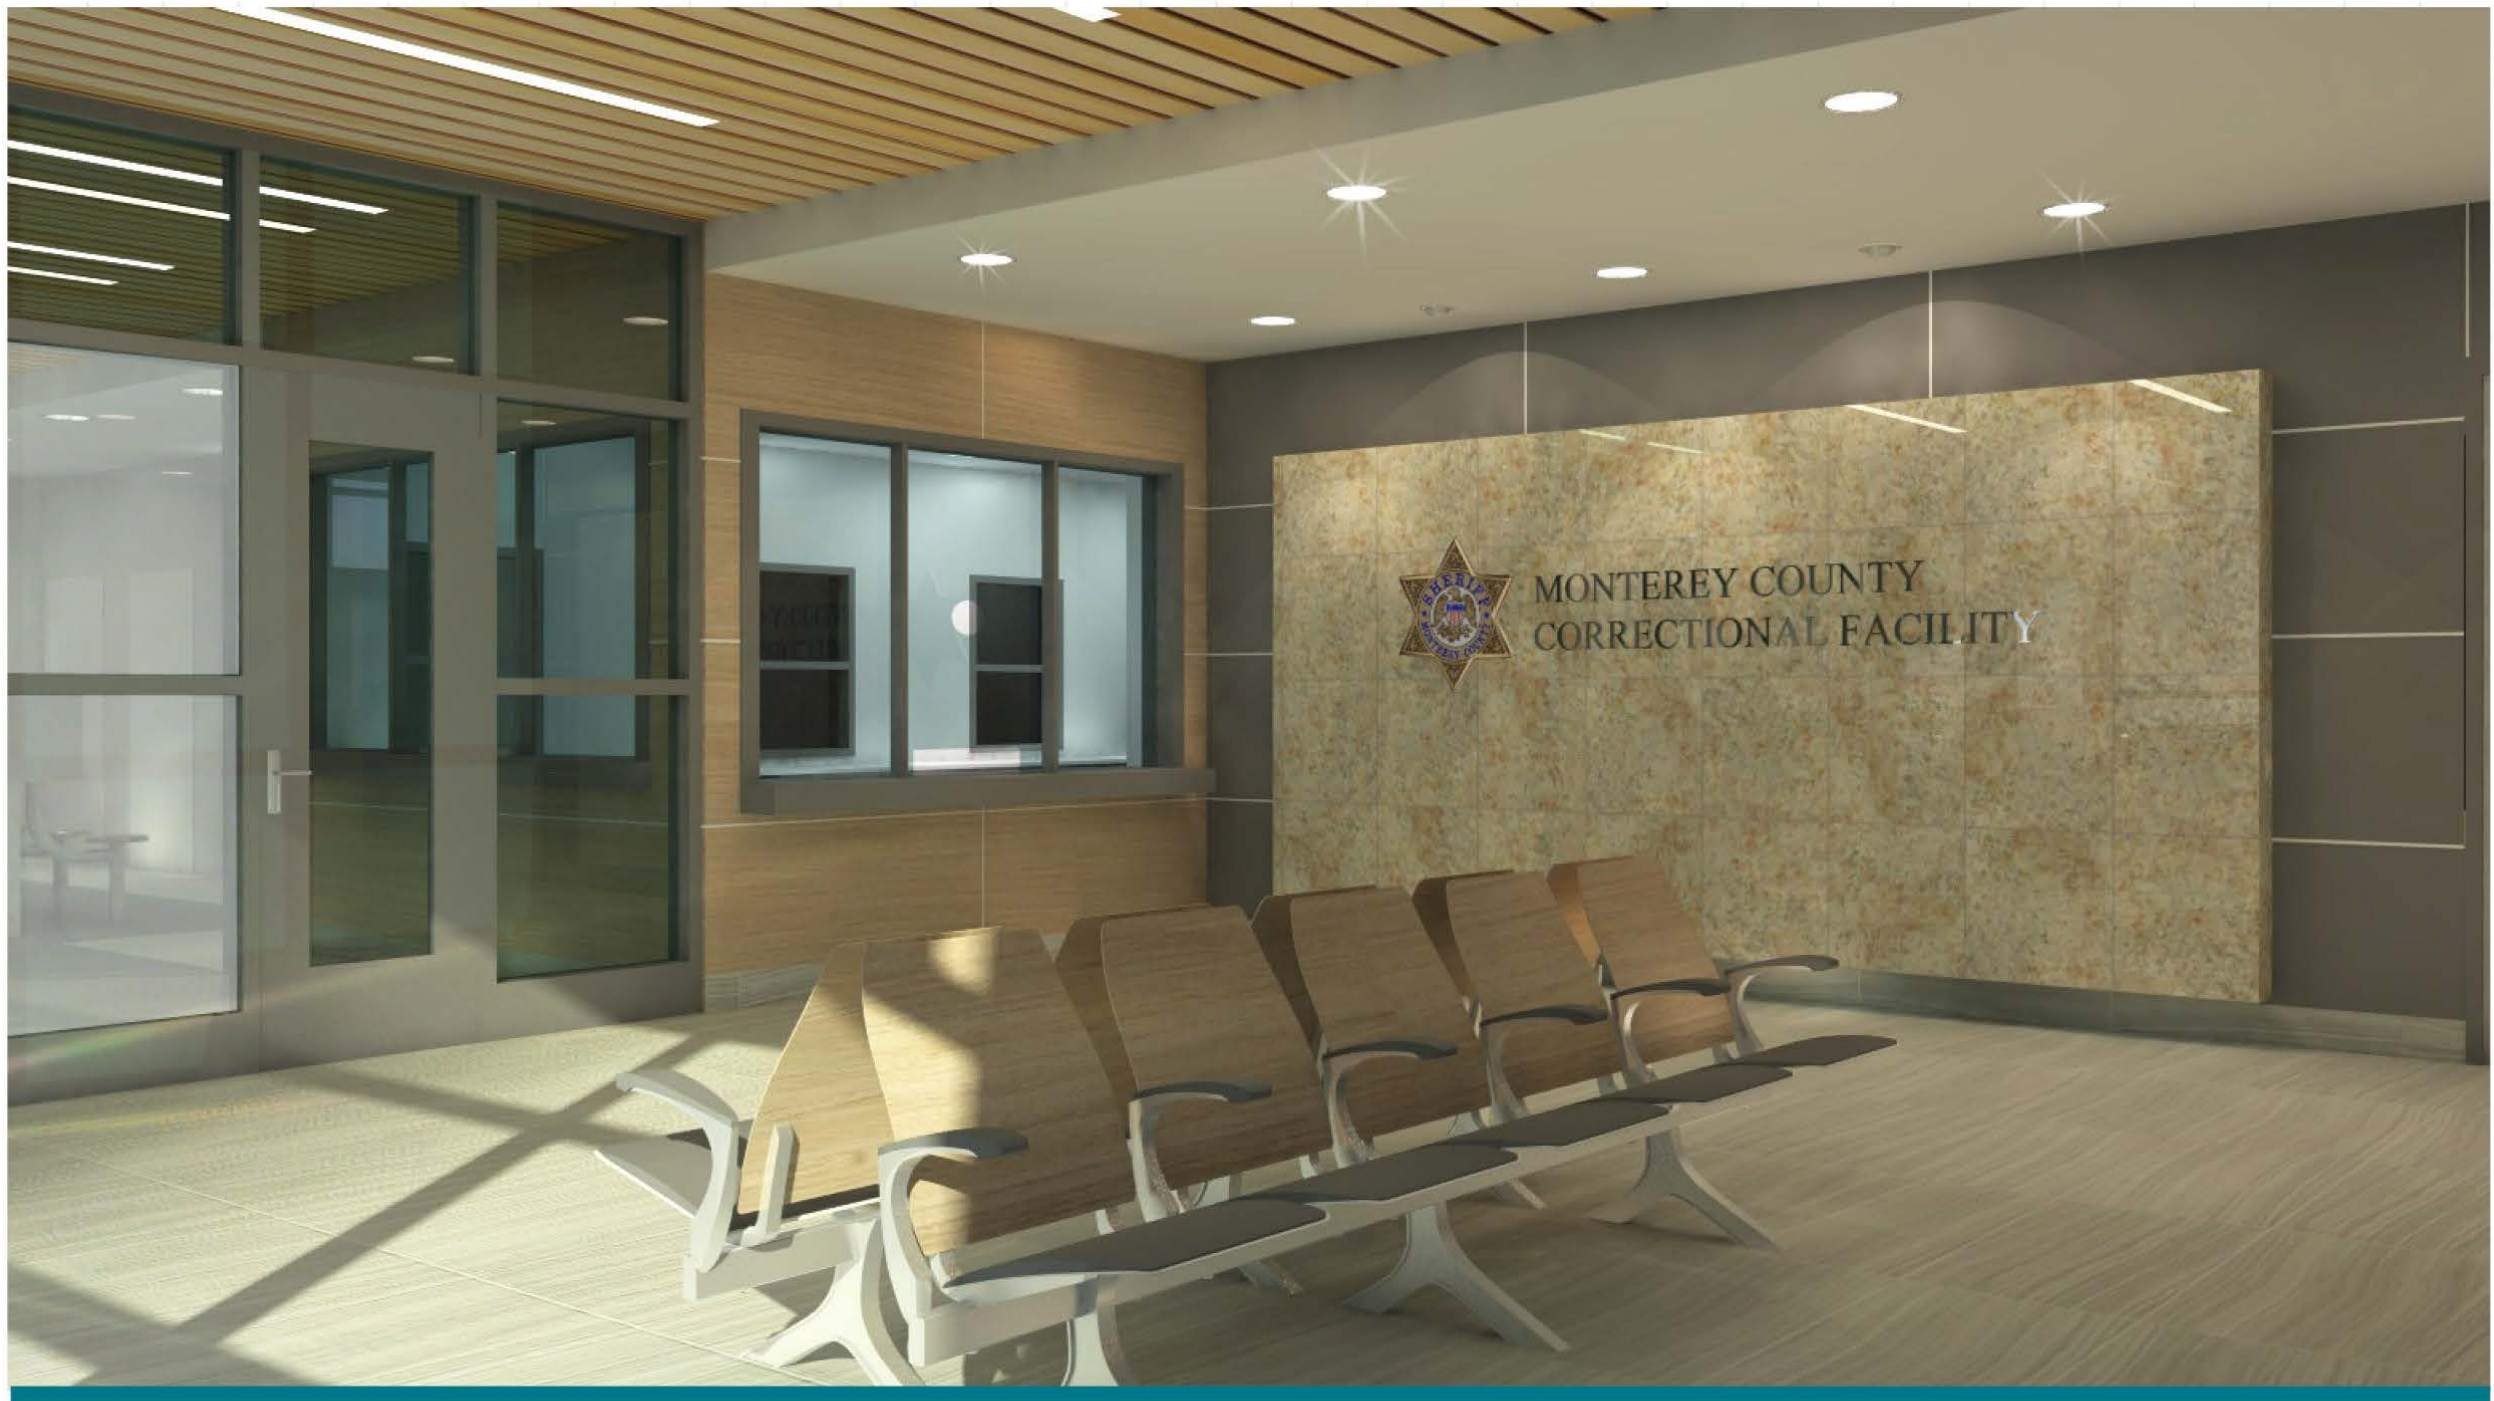

LOBBY EAST



**JAIL HOUSING ADDITION
DESIGN PRESENTATION
FEBRUARY 2015**



LOBBY WEST



**JAIL HOUSING ADDITION
DESIGN PRESENTATION
FEBRUARY 2015**



VIDEO VISITATION



**JAIL HOUSING ADDITION
DESIGN PRESENTATION
FEBRUARY 2015**

JAIL HOUSING ADDITION DESIGN PRESENTATION



Presented to:

**BOARD OF SUPERVISORS
COUNTY OF MONTEREY**

FEBRUARY 2015