


YOUTH CAMP DEMOLITION PROJECT NUMBER 8557

BID NO. 10419

LANDS OF THE FORMER FORT ORD
COUNTY OF MONTEREY, CALIFORNIA


MAY 2013

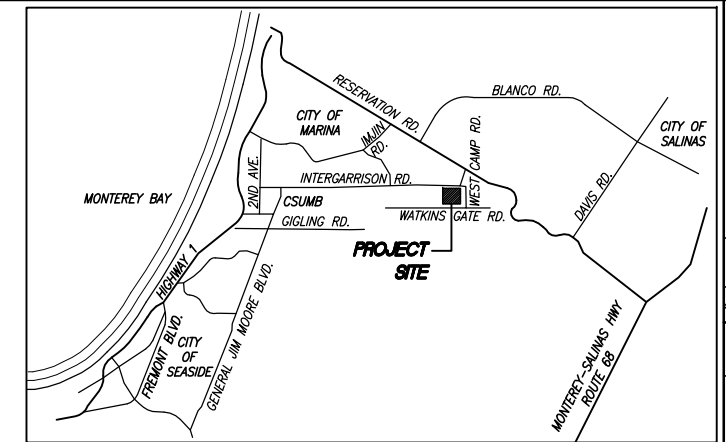

VICINITY MAP
NO SCALE

ABBREVIATIONS

APPROX	APPROXIMATELY
CL	CENTERLINE/CONTROL LINE
CONC	CONCRETE
Ø	DIAMETER
E	EAST
(E)	EXISTING
EG	EXISTING GROUND
ELEC	ELECTRICAL
ELEV	ELEVATION
EST	ESTIMATED
L	LENGTH
LF	LINEAL FEET
LT	LEFT
MAX	MAXIMUM
MH	MANHOLE
MIN	MINIMUM
N	NORTH
(N)	NEW
NIC	NOT INCLUDED IN CONTRACT
NO. #	NUMBER
NTS	NOT TO SCALE
RT	RIGHT
RWQCB	REGIONAL WATER QUALITY CONTROL BOARD
S	SOUTH
SF	SQUARE FEET
TELE	TELEPHONE, COMMUNICATION
TEMP	TEMPORARY
TYP	TYPICAL
W OR WTR	WATER
W/	WITH

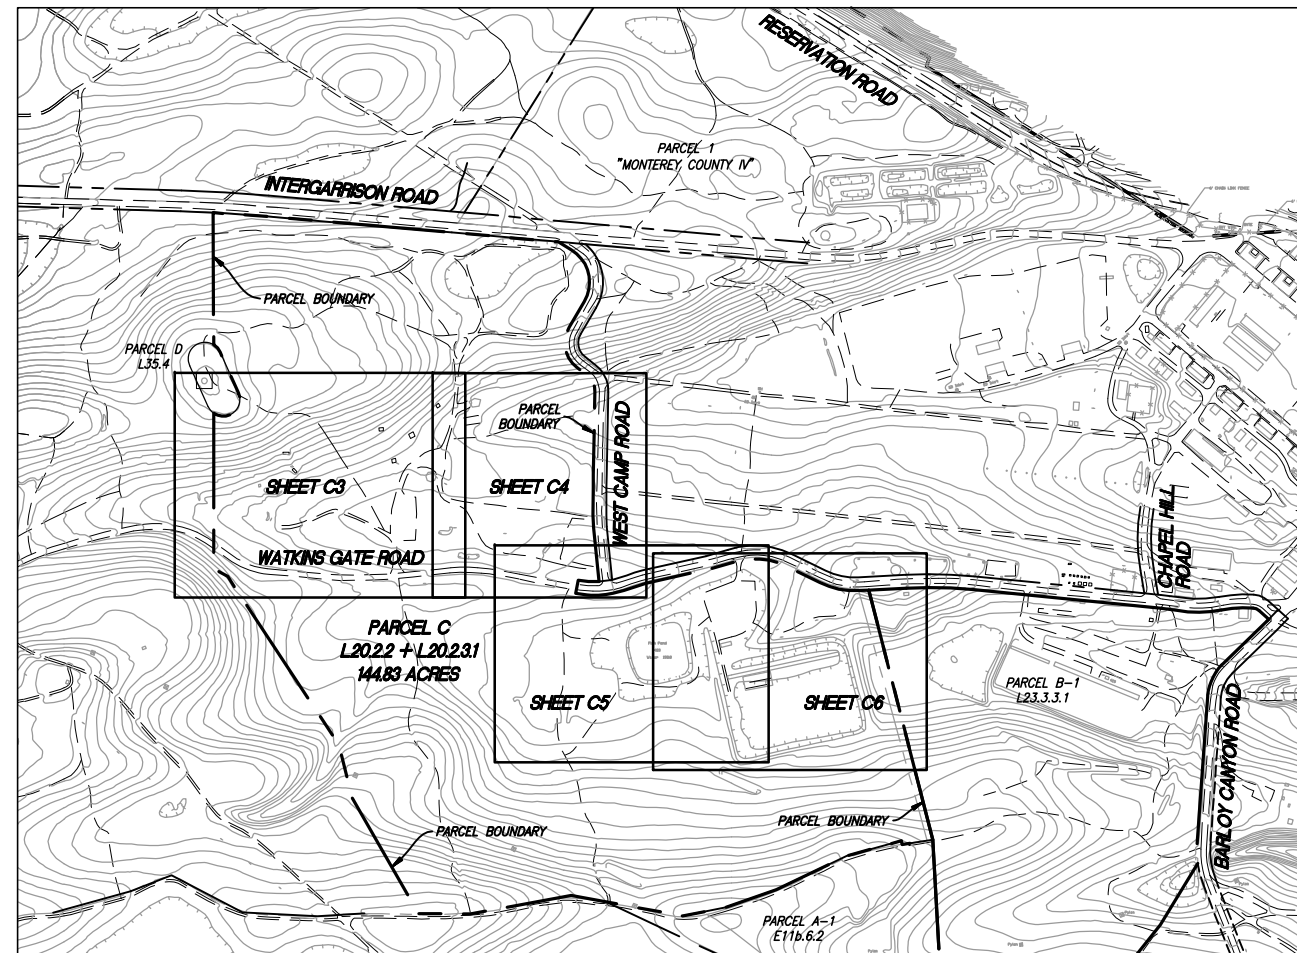

KEY MAP
SCALE: 1"=400'

SHEET INDEX

- C1 COVER SHEET
- C2 GENERAL NOTES, LEGEND, AND TABLE A
- C3 DEMOLITION AND REMOVAL PLAN
- C4 DEMOLITION AND REMOVAL PLAN
- C5 DEMOLITION AND REMOVAL PLAN
- C6 DEMOLITION AND REMOVAL PLAN

CONTACT INFORMATION

OWNER
COUNTY OF MONTEREY
DEPARTMENT OF PUBLIC WORKS
855 E. LAUREL DRIVE, BLDG. C
SALINAS, CA 93905
(831) 755-4982
DAVE PRAIT

CIVIL ENGINEER
CREEGAN + D'ANGELO
INFRASTRUCTURE ENGINEERS

MONTEREY OFFICE
225 CANNERY ROW, SUITE H
MONTEREY, CA 93940
(831) 373-1333
LEON GOMEZ, P.E.

FAIRFIELD OFFICE
5420 MARTIN ROAD, SUITE 380
FAIRFIELD, CA 94534
(707) 429-5300
KENNETH SWENSON, P.E.

ENVIRONMENTAL CONSULTANT
AERO-ENVIRONMENTAL
599 LOPEZ AVENUE
SEASIDE, CA 93955
(831) 394-1199
JORGE I. VIZZAINO

NO.	DATE	REV.	DESCRIPTION
1	05-24-13		2ND SUBMITTAL TO COUNTY (100%)
2	04-30-13		1ST SUBMITTAL TO COUNTY (90%)

DESIGNED BY:	CHECKED BY:	DATE:	SCALE:
C-D	SM	05-24-13	AS NOTED

APPROVED	DATE	DESCRIPTION

	225 Cannery Row, Suite H Monterey, CA 93940 Tel (831) 373-1333 Fax (831) 373-0733 www.cdengineers.com
--	---


COUNTY OF MONTEREY YOUTH CAMP DEMOLITION PROJECT NO. 8557 COVER SHEET	California Monterey County
--	-------------------------------

SHEET NUMBER C1 OF 6 SHEETS DRAWING NO. 713002.00

GENERAL NOTES

- CONTRACTOR SHALL CONDUCT A SITE VISIT TO DOCUMENT THE EXISTING CONDITIONS AND TO DETERMINE THE CONDITIONS ENCOUNTERED IN THE FIELD, PRIOR TO BID.
- THE LOCATION OF THE ABOVE GROUND IMPROVEMENTS AS SHOWN ON THESE PLANS IS APPROXIMATE. THE CONTRACTOR SHALL VERIFY THE EXACT LOCATION AND TYPE OF IMPROVEMENTS IDENTIFIED FOR DEMOLITION AND REMOVAL, PRIOR TO BID. THE CONTRACTOR SHALL NOTIFY THE COUNTY OF MONTEREY PROJECT MANAGER IF ACTUAL FIELD LOCATIONS DIFFER SUBSTANTIALLY FROM THOSE SHOWN ON THESE PLANS.
- THE CONTRACTOR SHALL DEMOLISH AND REMOVE ONLY THOSE ITEMS IDENTIFIED ON THESE PLANS. ALL OTHER EXISTING INFRASTRUCTURE WITHIN THE AREA OF WORK SHALL BE PROTECTED IN PLACE. THE CONTRACTOR SHALL BEAR FULL RESPONSIBILITY FOR ANY ITEMS DEMOLISHED AND/OR REMOVED THAT ARE NOT INDICATED ON THESE PLANS. IF ANY QUESTION ARISES OR A CONFLICT WITH FIELD CONDITIONS AND THESE PLANS IS FOUND, THE CONTRACTOR SHALL NOTIFY THE COUNTY OF MONTEREY PROJECT MANAGER FOR CLARIFICATION.
- ALL DIMENSIONS (LENGTH, WIDTH, HEIGHT) SHOWN ARE APPROXIMATE AND/OR ESTIMATED. IT IS THE CONTRACTOR'S RESPONSIBILITY TO VERIFY THE ACTUAL DIMENSIONS AND/OR VOLUME OF MATERIAL TO BE DEMOLISHED AND REMOVED, PRIOR TO BID.
- THE CONTRACTOR SHALL WATER THE ACCESS ROUTE OF TRAVEL FOR DUST CONTROL AND TO STABILIZE THE EXISTING SOIL. NO AGGREGATE BASE, GRAVEL, OR OTHER MATERIAL SHALL BE PLACED ON ACCESS ROUTES OF TRAVEL.
- THE CONTRACTOR SHALL PROVIDE THE NECESSARY SIGNS, BARRICADES, OR OTHER SAFETY DEVICES TO ENSURE THE SAFETY OF THE PUBLIC WITHIN THE AREA OF WORK.
- ACCESS ROUTES - THE CONTRACTOR SHALL TAKE ALL PRECAUTIONS NECESSARY TO SAFEGUARD PEDESTRIAN, BICYCLE, AND EQUESTRIAN TRAFFIC WHEN TRAVELING ON EXISTING ROADS, TRAILS, AND WITHIN THE VICINITY OF THE PROJECT.

LEGEND

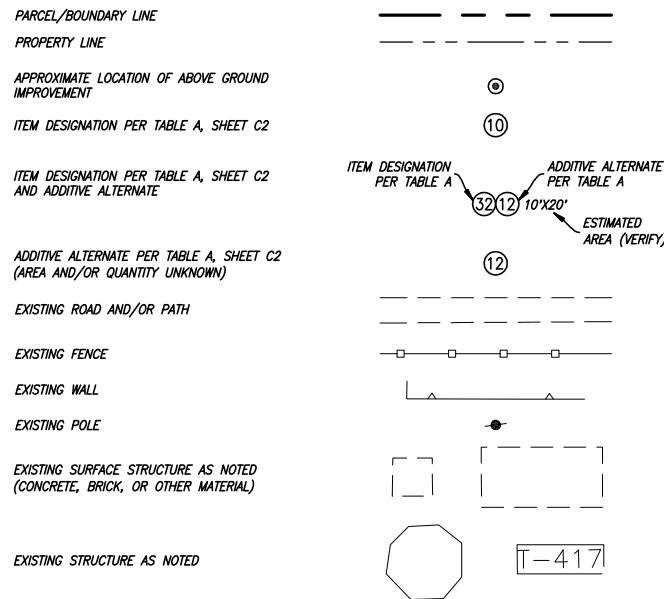

**TABLE A:
EXISTING ABOVE GROUND IMPROVEMENTS**

NO.	ITEM AND DESCRIPTION	ACTION
1	STEEL GATE HINGE POST AND LATCH POST, STONE AND MORTAR PILLAR AT GATE	TO REMAIN
2	POST CABLE BARRIER	DEMOLISH AND REMOVE
3	SCRAP METAL CULVERT	DEMOLISH AND REMOVE
4	BUNKER WITH TIMBER COVER	DEMOLISH AND REMOVE
5	STEEL EMBEDDED PIPE	DEMOLISH AND REMOVE
6	WATER HOSE BIB	DEMOLISH AND REMOVE
7	12"-15" DIA. POLES, VARIOUS LENGTHS	DEMOLISH AND REMOVE
8	SCRAP METAL TANK INERT	DEMOLISH AND REMOVE
9	LIGHT POLES WITH FIXTURES	DEMOLISH AND REMOVE
10	WELDED STEEL PLATFORM ON POSTS	DEMOLISH AND REMOVE
11	SURVEY MARKER - "BESTOR ENGINEERS"	TO REMAIN
12	CONCRETE SLAB (VARIOUS SIZES AS NOTED ON PLANS)	ADDITIVE ALTERNATE
13	SMALL STEEL SWINGSET AND SCRAP PLAYGROUND MOUNTINGS	DEMOLISH AND REMOVE
14	BRICK BBQ ON CONCRETE SLAB	DEMOLISH AND REMOVE
15	DOWNED POWER POLE AND CONCRETE SLAB	DEMOLISH AND REMOVE
16	PICNIC SEATING ON CONCRETE SLAB	DEMOLISH AND REMOVE
17	BRICK BBQ ON CONCRETE SLAB	DEMOLISH AND REMOVE
18	RUINS: BBQ AND STRUCTURE ON CONCRETE SLAB	DEMOLISH AND REMOVE
19	SOFTBALL BACKSTOP	DEMOLISH AND REMOVE
20	EMBEDDED CONCRETE CULVERT AND HEADWALLS UNDER ROADWAY	TO REMAIN
21	WATER VALVE IN VAULT AT GRADE	TO REMAIN
22	CHAIN LINK FENCE	TO REMAIN
23	EXERCISE PAR COURSE EQUIPMENT, STEEL, TIMBERS, CONCRETE	DEMOLISH AND REMOVE
24	POWER POLE	DEMOLISH AND REMOVE
25	OPEN GAZEBO 50' DIA (EST.) ON SLAB	DEMOLISH AND REMOVE
25A	FRAMED ROOFING AND SHINGLES ON GAZEBO	DEMOLISH AND REMOVE
26	HORSESHOE PIT	DEMOLISH AND REMOVE
27	CONCRETE BASKETBALL COURT WITH GOALS AND PORT-A-POTTY	DEMOLISH AND REMOVE
28	VOLLEYBALL COURT AND STEEL POLES	DEMOLISH AND REMOVE
29	BBQ ON A POST	DEMOLISH AND REMOVE

NO.	ITEM AND DESCRIPTION	ACTION
30	UTILITIES/WATER IN CONCRETE SLEEVE	DEMOLISH AND REMOVE
31	CONCRETE FOOTING AND DOWNED POWER POLE	DEMOLISH AND REMOVE
32	IMPROVED CAMP SITE (WATER AND ELEC., PARKING SLAB, SEATING ON TABLE)	DEMOLISH AND REMOVE
33	WOODEN PLAYGROUND SLIDE SWING COMBINATION	DEMOLISH AND REMOVE
34	WATER LINE (3" EST) AND VALVE, ABOVE GRADE	DEMOLISH AND REMOVE
35	FRAMED PLUMBED RESTROOM FACILITY WITH FIXTURES ON SLAB	DEMOLISH AND REMOVE
36	MAIN ELECTRICAL CABINET ON CONCRETE SLAB	DEMOLISH AND REMOVE
37	ELECTRICAL AND A SPLASH AT ROADSIDE (OLD KIOSK)	DEMOLISH AND REMOVE
38	8-SIDED SNACK SHACK PLUMBED AND FRAMED (30" DIA. EST) ON CONC. SLAB	DEMOLISH AND REMOVE
39	CUSTOM STONE BBQ ON CONCRETE SLAB	TO REMAIN
40	TELEPHONE POLE AND BOX	DEMOLISH AND REMOVE
41	SIGNAGE ON STEEL POLE	DEMOLISH AND REMOVE
42	TELEPHONE PULL BOX	DEMOLISH AND REMOVE
43	DOWNED TELEPHONE LINE	DEMOLISH AND REMOVE
44	STEEL AND BARBED WIRE FENCING	DEMOLISH AND REMOVE
45	DRY DETENTION POND	TO REMAIN
46	TRASH AND/OR DEBRIS	DEMOLISH AND REMOVE
47	STONE WALL NEAR WATKINS GATE ROAD	TO REMAIN
48	ENTRY GATE, TILT GATE ON POST	DEMOLISH AND REMOVE
49	DOWNED POWER POLE AND WIRE	DEMOLISH AND REMOVE
50	SCRAP LUMBER	DEMOLISH AND REMOVE
51	SUNK PIERS (OLD ORDINANCE BACKSTOP)	TO REMAIN
52	CAR BATTERY	DEMOLISH AND REMOVE
53	SEWER MANHOLE AT GRADE	TO REMAIN
54	DEMOLISHED CHAIN LINK FENCE	DEMOLISH AND REMOVE
55	FRAMED STRUCTURE FIRING LINE	DEMOLISH AND REMOVE
56	RANGE CONTROL BUILDING FRAMED AND PLUMBED	TO REMAIN
57	SIGNAGE ON WOOD POST "NO TRESPASSING"	TO REMAIN
58	STEEL TRACKING	DEMOLISH AND REMOVE

MAY 24, 2013 11:24:40 P.M.

REVISED: 7/13/02-PHUB 7/13/02-TCA/AGB

DRAWING: S:\LAND PROJECTS\713002\00_YOUTH_CAMP_DEMO\DWG\C22-NOTES AND TABLE.DWG

DESIGNED BY: C-H	DRAWN BY: J-D	CHECKED BY: S-M	DATE: 05-24-13	SCALE: AS NOTED	REV.	DATE	DESCRIPTION
DESIGNED BY: C-H	DRAWN BY: J-D	CHECKED BY: S-M	DATE: 05-24-13	SCALE: AS NOTED	REV.	DATE	DESCRIPTION
