

# Exhibit K

This page intentionally left blank.


## KEY NOTES

○	CEILING FIXTURE
⊕	WALL FIXTURE
⊖	OUTLET FOR VAPOR DISCHARGE LAMP
□	FLUORESCENT LIGHT
⊞	RECESSED OUTLET
⊕	DUPLEX CONVENIENCE OUTLET
⊖	SINGLE CONVENIENCE OUTLET
⊕	SPLIT WIRED DUPLEX CONVENIENCE OUTLET
⊖	RANGE OUTLET
⊖	WATERPROOF OUTLET
⊖	WATERPROOF OUTLET UNDER OVERHANGS
⊖	FLOOR MOUNTED OUTLET
⊕	HIGH VOLTAGE OUTLET
S	SINGLE POLE SWITCH
S	THREE WAY SWITCH
S	FOUR WAY SWITCH
S	AUTOMATIC DOOR SWITCH
S	MOMENTARY CONTACT SWITCH
TV	CABLE TV
TE	TELEPHONE
ED	ELECTRIC DOOR OPENER
B	BELL
B	DOOR BELL
CF	COMBINATION FLUOR. LIGHT AND FAN
SD	SMOKE DETECTOR (SEE NOTES BELOW)
⊕	DECORATIVE HANGING CEILING FIXTURE (CHANDELIERS)
⊕	WALL SCONCES
●	SPOT LIGHT
⊖	COVE LIGHTING
⊖	FLOOD LIGHTING MOMENTARY CONTACT
⊖	FLOOR RECESSED LIGHTING
⊖	LIGHT SENSORED
⊖	FLUORESCENT LIGHT
⊖	CARBON MONOXIDE DETECTOR

**SMOKE ALARM NOTES:**  
SMOKE ALARMS SHALL BE "HARD WIRED" AND SHALL BE EQUIPPED WITH BATTERY BACKUP (CBC)


## LEGEND

SECURITY CAMERA LOCATION 

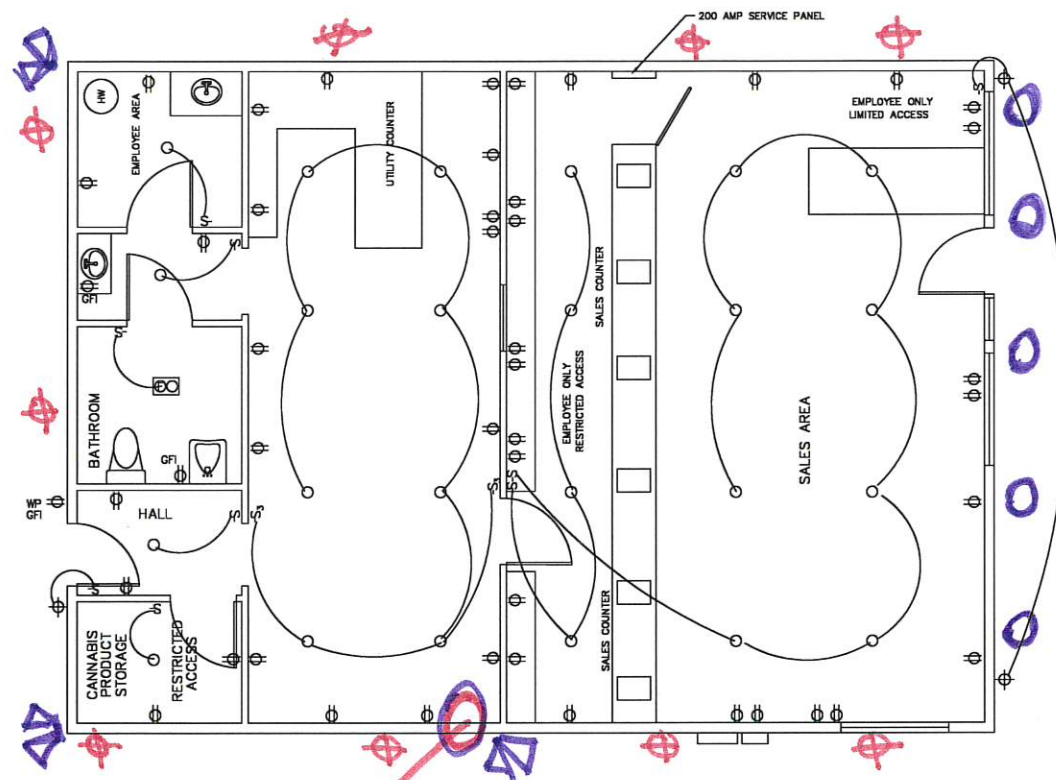

**Electrical Plan**

Existing Exterior Drive Way Light located on side of Building - on Roof

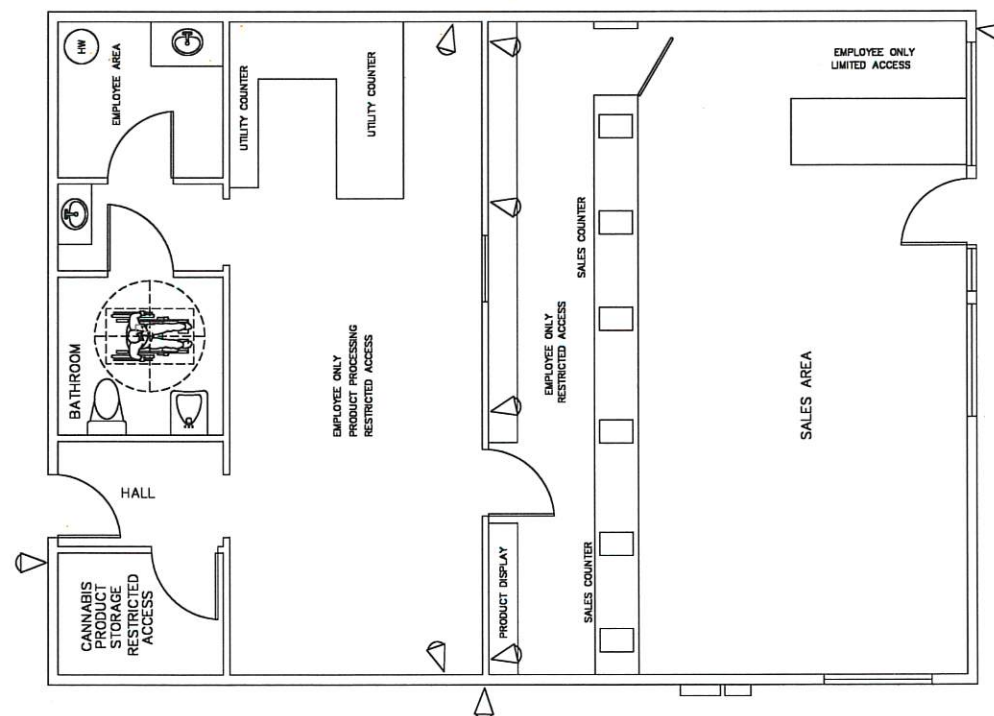

**Security Camera Plan**

⊕ Exterior wall sconce  
- Tech lighting 700 WSPITB-LED B30

△ LED Floodlight with Motion  
- Lithonia OLF BRH 40K 120 PE B2

○ Thin Recessed Lighting  
- Lithonia 4F4 LED 30k mwmb  
(to Replace existing Fluorescent lights)

# MJM

Michael James Martin  
Civil Engineering  
400 Foam Street, Suite 200B  
Monterey, California. 93940  
Office 831.601.9818

**River Road  
Dispensary**

299 River Road

Salinas

California

139-061-003-000

DATE: 12 November 2018

REVISIONS:

**Electrical &  
Security Camera Plan**

SCALE:  $\frac{1}{4}'' = 1'-0''$

DRAWN BY:

CHECKED BY:

JOB NO.:

SHEET NO.: **E-1**

Do not scale drawings. Verify dimensions measurements and data at building or site. Report and questions to MJM.

The use of these plans and specifications is restricted to the original site for which they were prepared.

All drawings and written material appearing here in constitute the original and unpublished work of MJM and the same may not be duplicated, used or disclosed without written consent of MJM.

© Michael James Martin Engineering



What are you shopping for?



Log In My Account



Shop All Departments Bathroom Kitchen Lighting Fans Hardware Appliances Decor Outdoor HVAC Flooring Professionals Clearance


Home Goals Kitchen & Bath Sale

Build.com Credit Card

FREE Standard Ground Shipping on Orders over \$49

Lighting > LED Lighting > LED Recessed Lighting > Lithonia Lighting WF4 LED 30K M6

Item # bci3168137

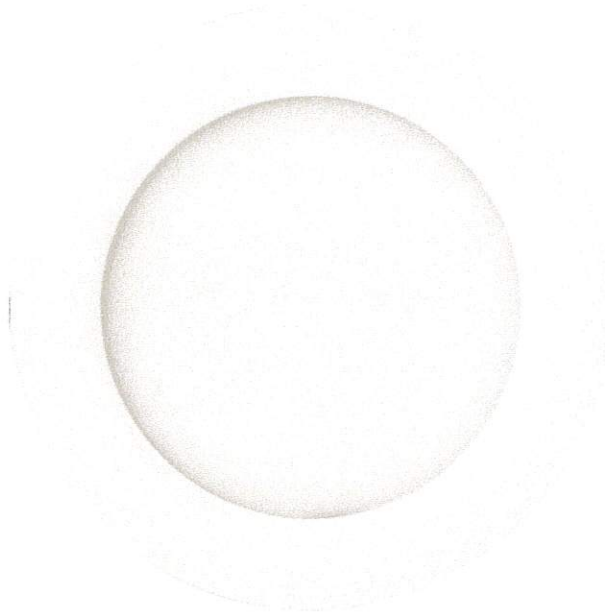

FRONT LED



### Lithonia Lighting WF4 LED 30K MW M6 Wafer Ultra Thin Recessed Light 4" LED Open Trim Integrated Recessed Fixture with 3000K Color Temperature

from the Wafer Ultra Thin Recessed Light Collection

3 Reviews | Write a Review

#### Exclusive Sale - Limited Time Only!

Prices discounted from 30-80%, while supplies last. See a better price online? Please call or chat using the links at the top of our site and we will beat that price. Offer Ends 06-30-2019

\$22.40

Finish: Matte White

Chat with an Expert

Matte White  
\$22.40  
5113 In Stock



What are you shopping for?



Log In My Account



Shop All Departments Bathroom Kitchen Lighting Fans Hardware Appliances Decor Outdoor HVAC Flooring Professionals Clearance

Home Goals Kitchen & Bath Sale

Build.com Credit Card

FREE Standard Ground Shipping on Orders over \$49

Tech Lighting 700WSPITSB-LED830


3 Reviews

\$172.00

2034 In Stock

Leaves the Warehouse in 3 to 5 business days (Change Zip)

Finish: Black

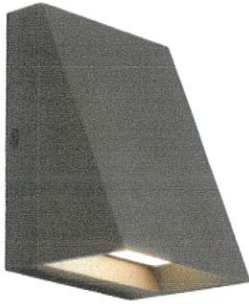

Black

\$172.00

2034 In Stock

Leaves the Warehouse in 3 to 5 business days

Select

Click to Zoom



Bronze

\$129.00

769 In Stock

Leaves the Warehouse in 3 to 5 business days

Select



Charcoal

\$172.00

506 In Stock

Leaves the Warehouse in 3 to 5 business days

Select



Gray

\$172.00

814 In Stock

Leaves the Warehouse in 3 to 5 business days

Select

QTY: - 1 +

Add to Cart

Add to Project

View More Product Info

Chat with an Expert





**Lithonia OLF 2RH 40K 120 PE BZ M4 - LED Floodlight with Photocell**

25 Watt - 2160 Lumens - 4000 Kelvin - Adjustable 2-Head - 120V - 5 Year Warranty



[4.6 \(21\)](#) [Write a review](#) [Ask a question](#)

**\$83.60** ea.




---

PRODUCT DETAILS

REVIEWS

This page intentionally left blank



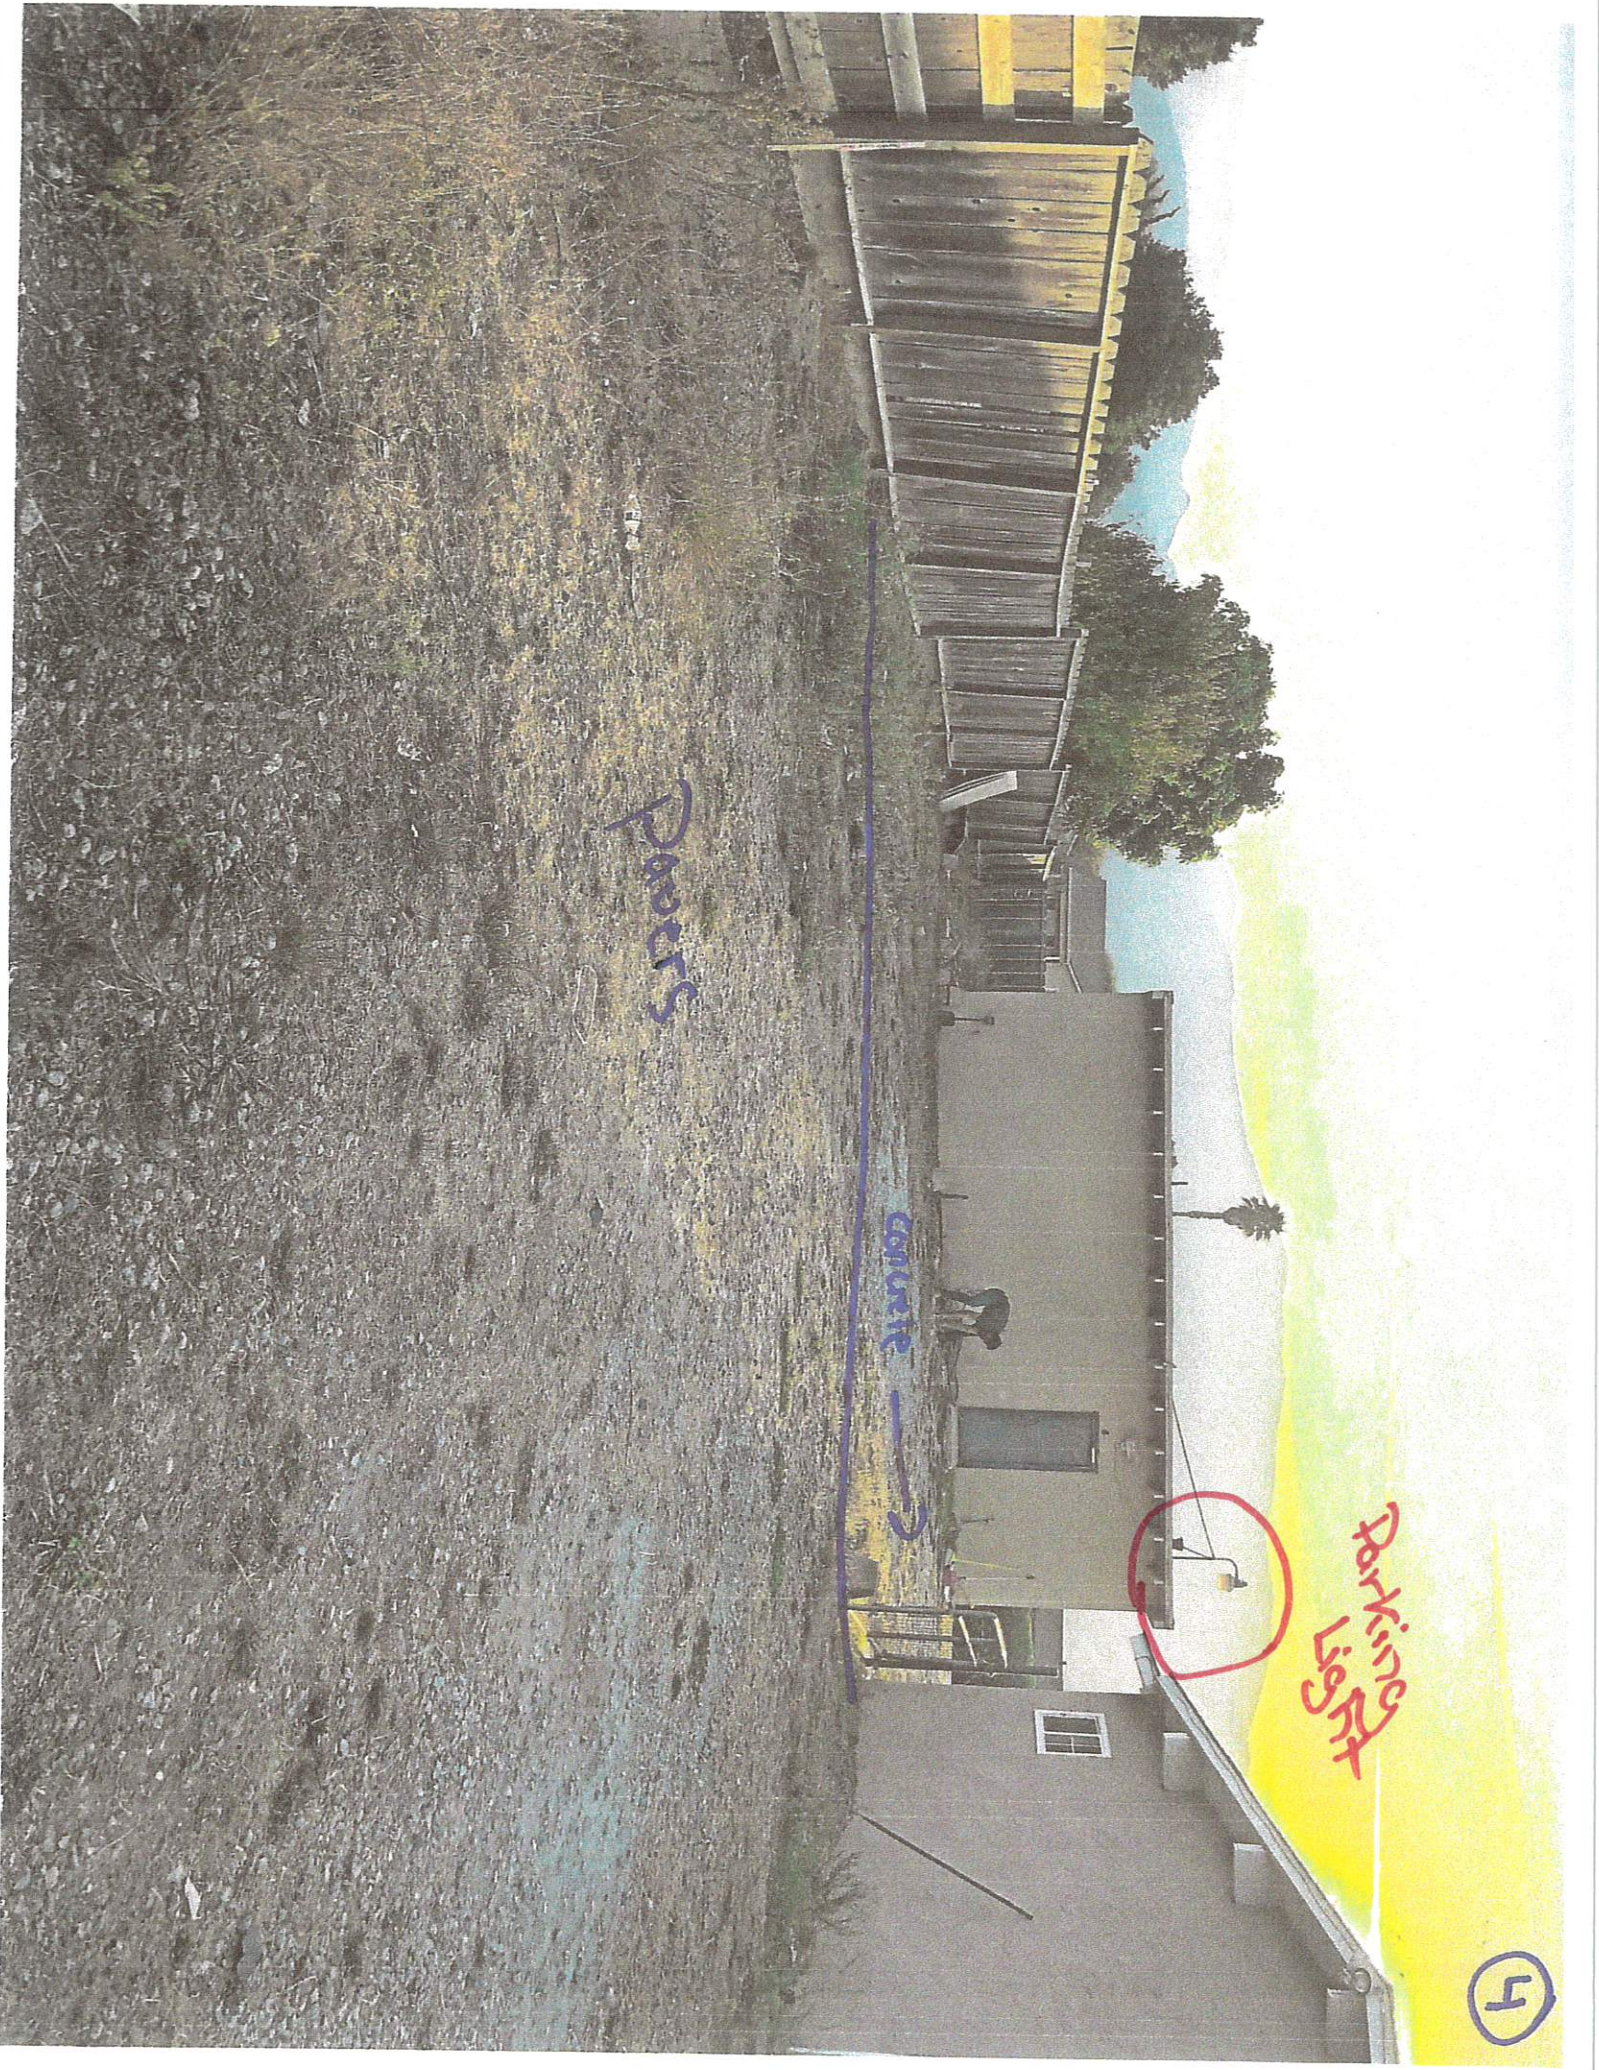

Parts

concrete

Parking lot

5