

ATTACHMENT F

RECORDING requested by and when recorded, please return to:

When recorded, mail to:
Bender Rosenthal, Inc.
Attn: Tom Ganyon
4400 Auburn Boulevard, Suite 102
Sacramento, California 95841

Space above this line for Recorder's use

No recording fee required; this document is exempt from fee pursuant to Sections 6103 and 27383 of the California Government Code. This deed is exempt from tax pursuant to Section 11922 of the California Revenue and Taxation Code.

Portion of APN: 424-091-017
Nacimiento Lake Drive Bridge Project

PERMANENT EASEMENT DEED

FOR A VALUABLE CONSIDERATION, receipt of which is hereby acknowledged, Thomas A. Cooper and Randy R. Cooper, Husband and Wife as Joint Tenants hereby GRANT to the County of Monterey, a political subdivision of the State of California, an exclusive Permanent Easement upon, over and across the certain real property for the Nacimiento Lake Drive Bridge Project in the County of Monterey, State of California, for public roadway and utility purposes as described and depicted in Exhibits "A" and "B" attached hereto and incorporated herein by this reference.

Dated: 6/28/16

By: Thomas A. Cooper
Thomas A. Cooper

Dated: 6/28/16

By: Randy R. Cooper
Randy R. Cooper

Notary Acknowledgement Follows

A notary public or other officer completing this certificate verifies only the identity of the individual who signed the document to which this certificate is attached, and not the truthfulness, accuracy, or validity of that document.

State of California
County San Luis Obispo)

On 06/28/2016 before me, MARK AEILTS BARTON, PUBLIC ^{NOTARY} personally appeared Thomas A. Cooper and Randy R. Cooper who proved to me on the basis of satisfactory evidence to be the persons whose names are subscribed to the within instrument and acknowledged to me that they executed the same in their authorized capacities, and that by their signatures on the instrument the persons, or the entity upon behalf of which the persons acted, executed the instrument.

I certify under PENALTY OF PERJURY under the laws of the State of California that the foregoing paragraph is true and correct.

WITNESS my hand and official seal.

Signature [Handwritten Signature] (SEAL)



CERTIFICATE OF ACCEPTANCE AND CONSENT TO RECORDATION

This is to certify that the interest in real property conveyed by the deed or grant dated _____ from Thomas A. Cooper and Randy R. Cooper, husband and wife as joint tenants, to the County of Monterey, a political subdivision of the State of California and/or governmental agency is hereby accepted by order of the Board of Supervisors on _____, (or by the undersigned officer or agent on behalf of the County of Monterey pursuant to authority conferred by resolution of the Board of Supervisors adopted on _____,) and the grantee consents to recordation thereof by its duly authorized officer.

Dated: _____

Type/Print Name: _____

EXHIBIT "A"

LEGAL DESCRIPTION

Situate in Section 26, Township 24 South, Range 10 East, Mount Diablo Meridian, in the County of Monterey, State of California, and being a portion of that certain parcel of land conveyed by deed from Richard Clark Johnston to Richard C. Johnston, et ux, dated April 30, 2004, and recorded May 7, 2004 as Document No. 2004045547, Official Records of Monterey County, said portion being more particularly described as follows:

PARCEL I PERMANENT ROAD EASEMENT

Beginning at the northwest corner of said conveyed parcel; thence from said point beginning and along the north line of said parcel

- 1) S. 89°41'20" E., 5.27 feet (East, deed); thence leaving said north line
- 2) S. 04°56'38" W., 65.21 feet to a point on the west line of said parcel; thence along said west line
- 3) N. 00°18'40" E., 65.00 feet (North, deed) to the point of beginning.

Containing 0.004 acres of land, more or less.

PARCEL II PUBLIC UTILITY EASEMENT


Beginning at the southwest corner of said conveyed parcel; thence from said point beginning and along the west line of said parcel

- 1) N. 00°18'40" E., 20.00 feet (North, deed); thence leaving said west line
- 2) S. 89°41'20" E., 20.00 feet; thence
- 3) S. 00°18'40" W., 20.00 feet (West, deed) to a point on the south line of the aforesaid conveyed parcel; thence along said south line
- 4) N. 89°41'20" W., 20.00 feet to the point of beginning.

Containing 0.009 acres of land, more or less.

The above bearings and distances are based on the California Coordinate System 1983 Zone IV. To obtain bearings relative to true north, the grid bearings shown must be rotated clockwise approximately 1°06'25". To obtain ground level distances, multiply the distances shown by 1.000042.


Prepared by:


Michael K. Goetz - PLS 5667
County Surveyor - Monterey County

SEE 27-SURVEYS-20

APN 424-091-021
 THE GREG AND LYNN BROWN TRUST
 PERMANENT EASEMENT ACQUISITION
 FROM APN 424-091-017
 0.267 ACRES (11636 SQ FT)

APN 424-091-015
 JOSEPH VINEYARD
 ESTATES LLC
 SW CORNER OF
 APN 424-091-021
 PER 27-SURVEYS-20

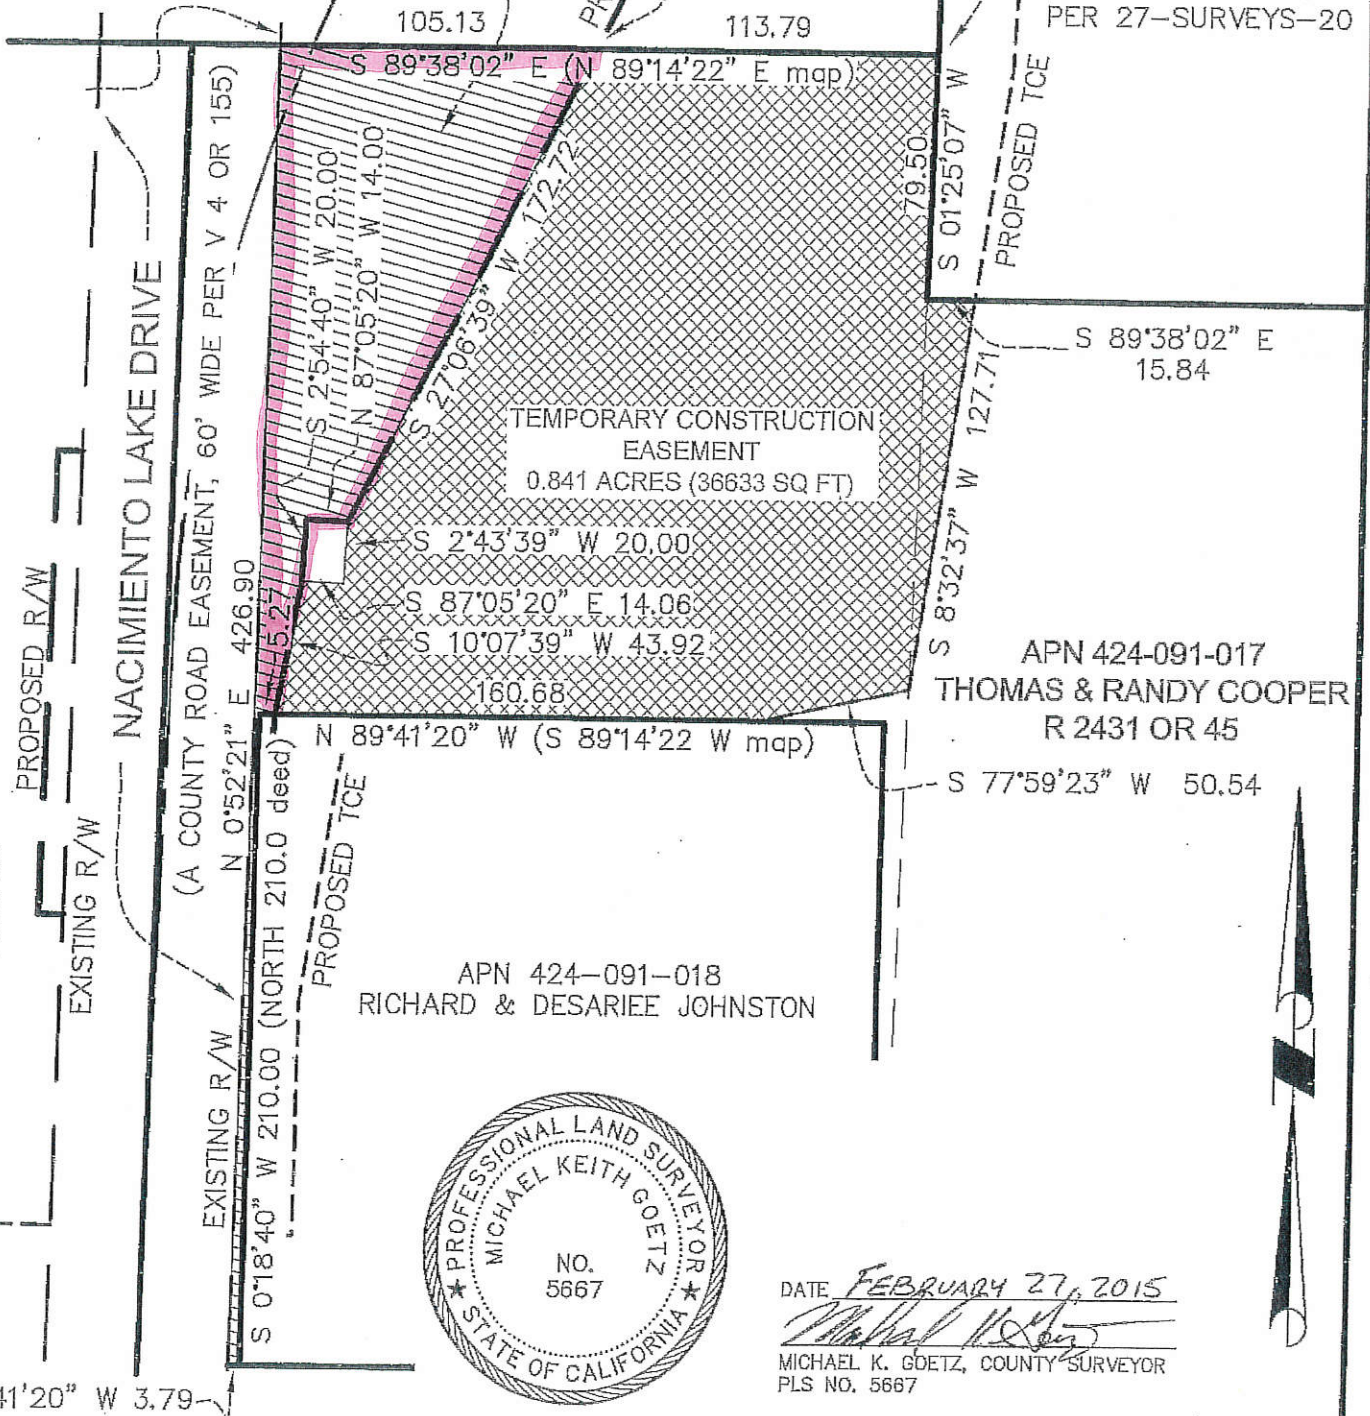

DATE FEBRUARY 27, 2015

 MICHAEL K. GOETZ, COUNTY SURVEYOR
 PLS NO. 5667



N 89°41'20" W 3.79



COUNTY OF MONTEREY
 RESOURCE MANAGEMENT AGENCY
 DEPARTMENT OF PUBLIC WORKS
 OFFICE OF THE COUNTY SURVEYOR
 168 WEST ALISAL STREET, 2ND FLOOR
 SALINAS, CALIFORNIA 93901
 (831) 755-4800/FAX (831) 755-4958

| | | |
|--|----------|------------------------------------|
| NACIMIENTO LAKE DRIVE BRIDGE | | |
| EASEMENT ACQUISITION PROJECT NO. 2202 | | |
| EXHIBIT "B" | | |
| DATE | 02/20/15 | DRAWING NACIMIENTO LAKE DR M1K0 |
| SCALE | 1"=60' | VIEW 424-091-017 |
| | | SHEET 1 OF 1 |