


EXHIBIT "A"


RELOCATION - INSTALL

RELOCATION - INSTALL

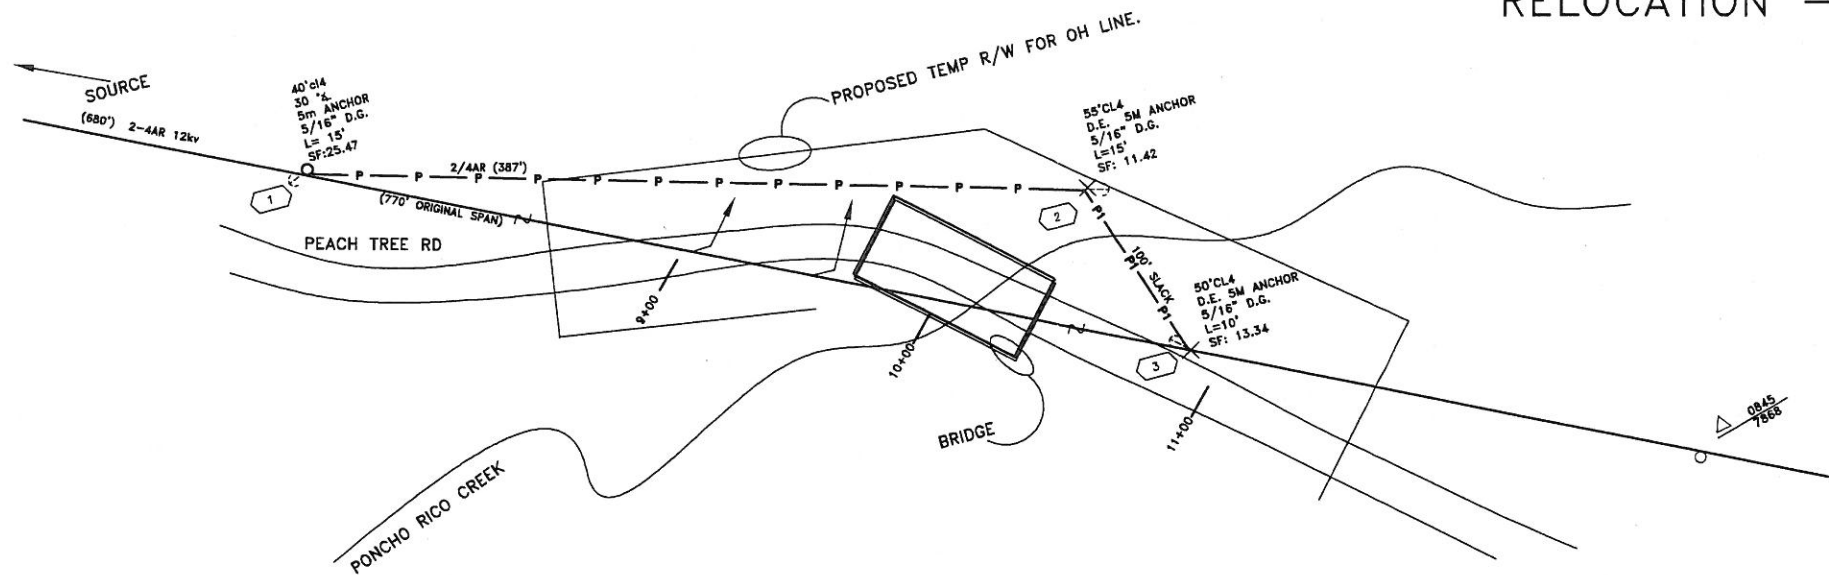

GO BACK

GO BACK

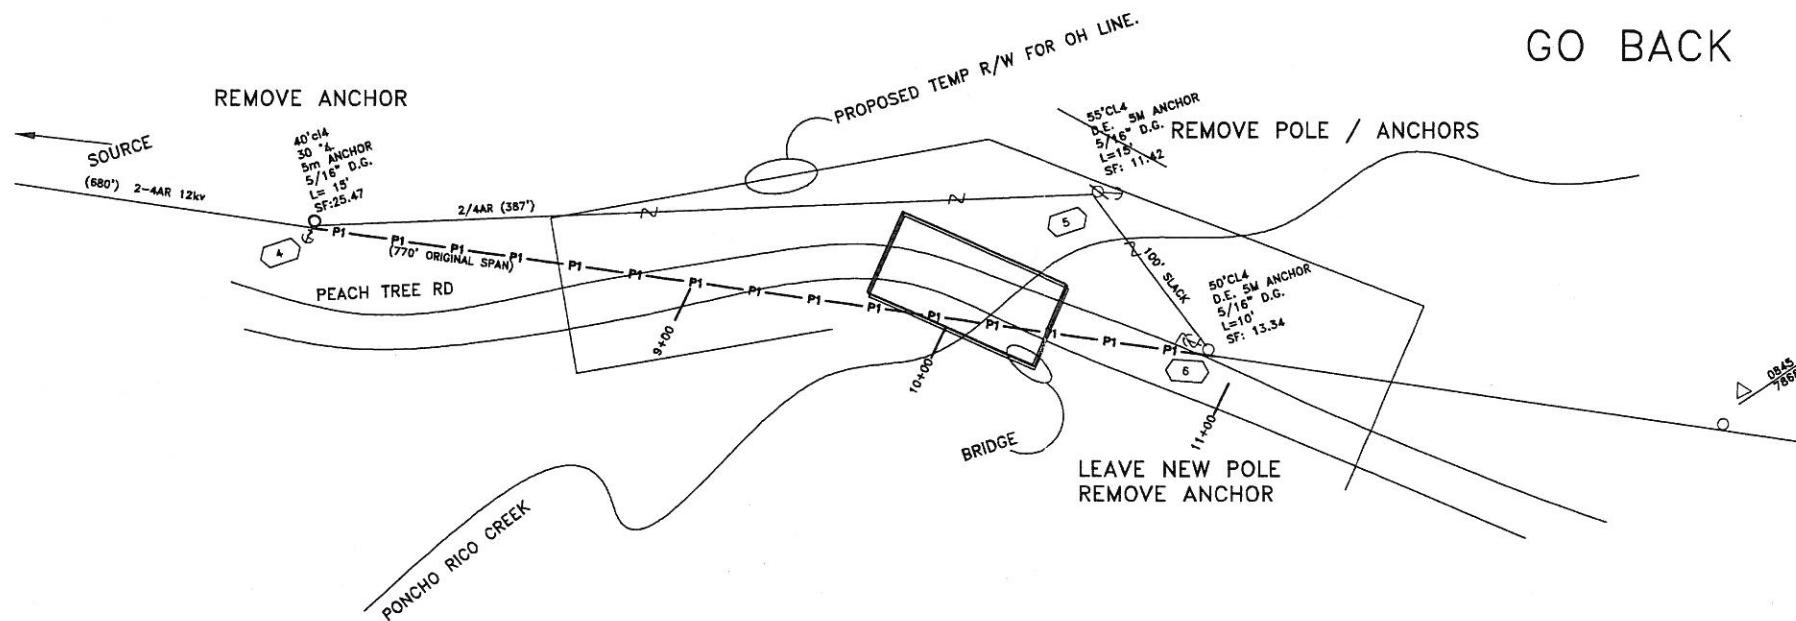

POLE LOCATIONS ARE STAKED IN THE FIELD.
 'GO BACK' LOCATIONS - LEAVE POLE AT LOC 3.

SmartMeter™ Network Device

Loc# _____ Device Equ# _____
 Install Remove Transfer
 Latitude _____
 Longitude _____
 Descriptive Geographic Loc of Device: _____


CONSTRUCTION NOTE:
 Please call the SmartMeter™ Ops Center at 1-877-709-7662 to report SM Network device energized / de-energized.

LEGEND AND NOTES

JOB PROPOSES TO RELOCATE OH LINE TO CLEAR BRIDGE IMPROVEMENT WORK. RELOCATION IS WRD. AFTER BRIDGE WORK, PGE TO GO BACK TO ORIGINAL ALIGNMENT. NO NEED TO REMOVE POLE AT LOC 3/6.


- 11+00 — LOC ID ON APPLICANT PLANS, TYPICAL
- P1 — 2-4AR, TRANSFER
- P — 2-4AR, INSTALL BY PGE
- X — POLE, PGE ONLY, W/ D.G. AND ANCHOR

VICINITY SKETCH

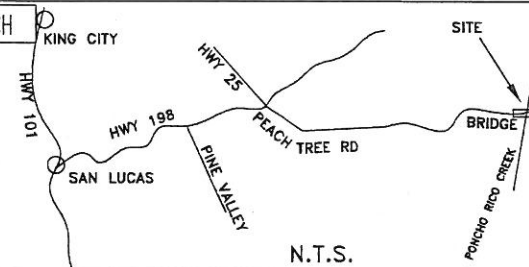

SAFETY
SAFETY PLEDGE
 I ALWAYS PUT SAFETY FIRST
 I LOOK FOR AND ACT TO
 RESOLVE UNSAFE SITUATIONS
 I HELP AND ENCOURAGE
 OTHERS TO ACT SAFELY.

U-34
 12KV
 SAN ARDD 1102
 SSD: 7437
 CLASS 1 AREA
 "A" INSULATION
 NON/CORR.

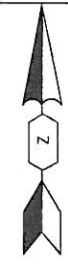

PEACHTREE ROAD BRIDGE
 CO. NO. 412; ST NO. 44C-151
 AT PONCHO RICO CREEK
 KING CITY

EST: JELD	CO: ENGINEERING AND PLANNING DEPT.
ADE: JELD	SD: NOTIF: 106918498
SUPV: DHMU	Other: SALINAS
REP: MPC6	SHT: 1/1 SHEETS
PLNR: N/A	PM: 31014920 REV.
SCALE: AS NOTED	DATE: 3-5-2014
	PHONE #: 831-784-3614 FAX #: 831-784-3634
	PACIFIC GAS AND ELECTRIC COMPANY