
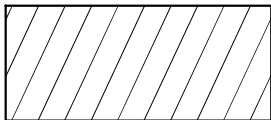



Exhibit B

This page intentionally left blank.

ATTACHMENT 1

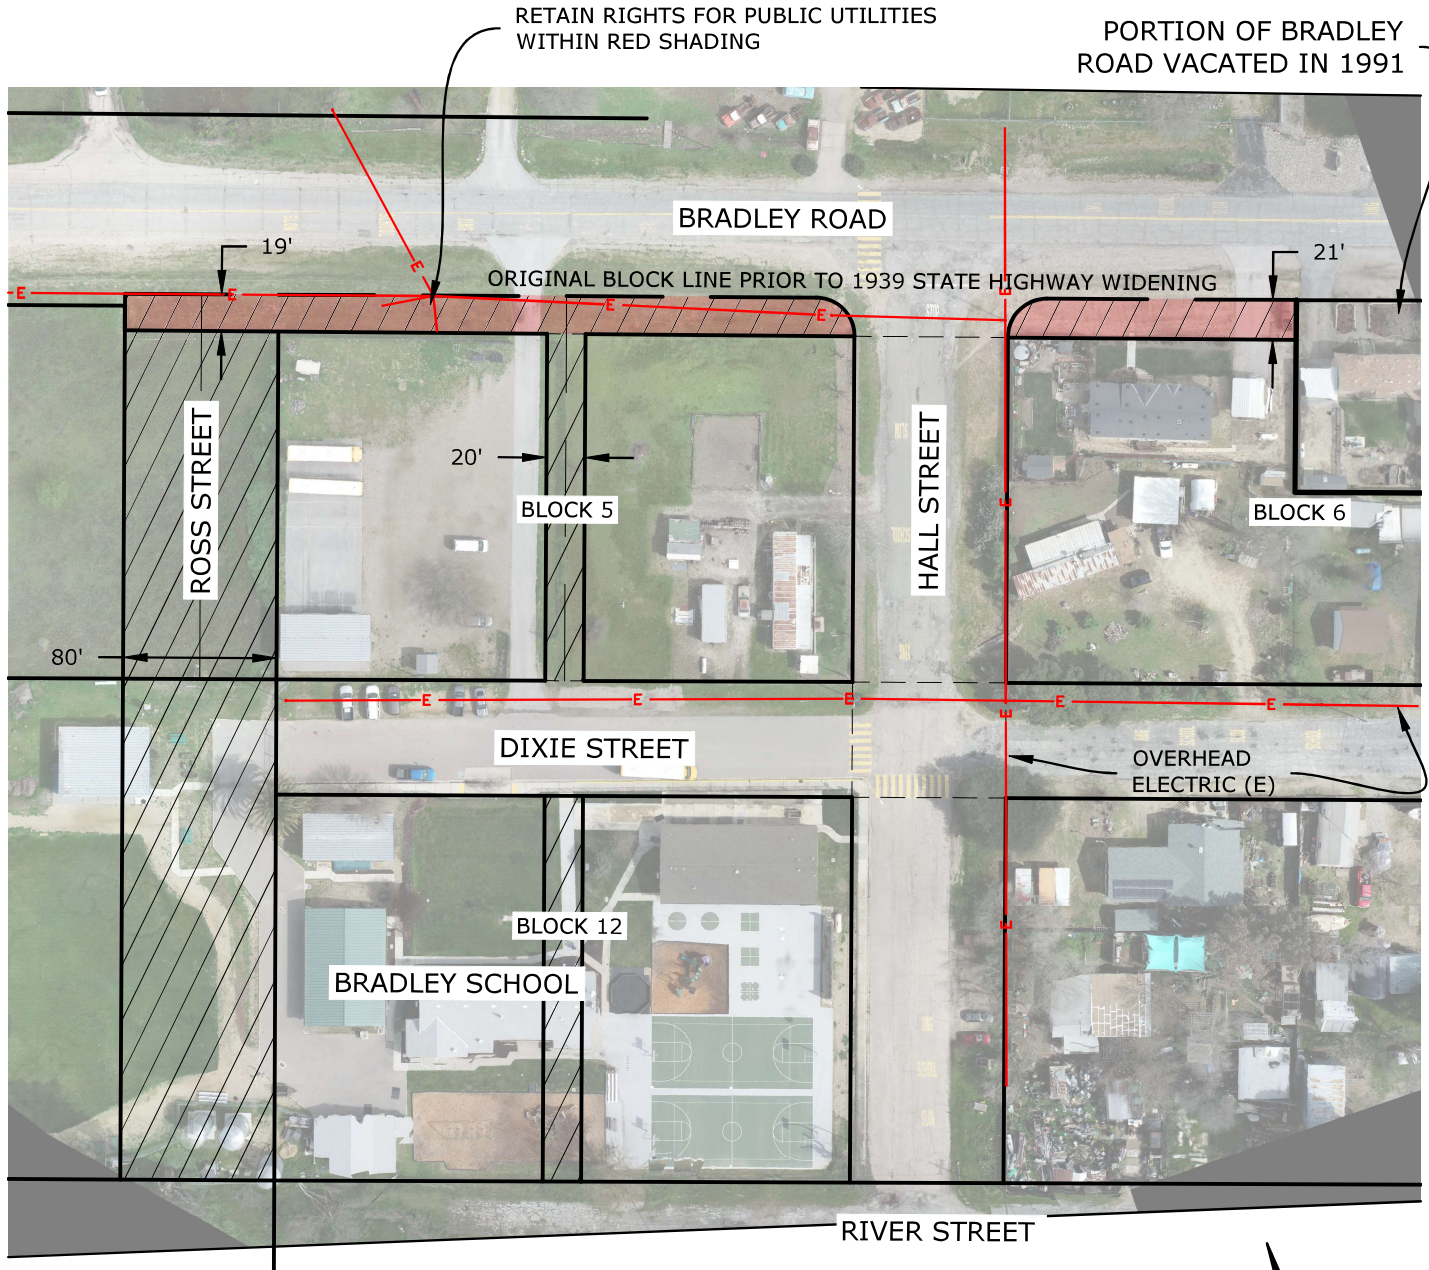

AREAS OF
PROPOSED STREET
VACATION

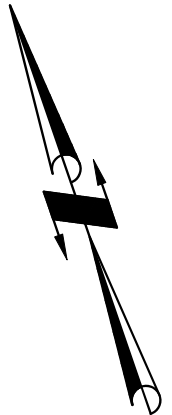

COUNTY OF MONTEREY OFFICE OF THE COUNTY SURVEYOR

1441 SCHILLING PLACE, SOUTH 2ND FLOOR
SALINAS, CALIFORNIA 93901
(831) 755-4800

BRADLEY LIBRARY PROJECT

PROPOSED STREET VACATIONS

DATE	03/07/24	DRAWING	SURVEYS/PROJECTS/BRADLEY RD	SHEET
SCALE	1" = 100'	VIEW	VAC EXH	1 OF 1

This page intentionally left blank