

Exhibit D

This page intentionally left blank.




CURVE TABLE

No.	DELTA	RADIUS	LENGTH
C1	64°40'12"	45.00'	50.79'
C2	40°41'26"	93.00'	66.05'
C3	46°53'35"	40.00'	32.74'
C4	12°04'25"	173.00'	36.46'
C5	21°43'21"	57.00'	21.61'
C6	27°58'41"	50.00'	24.42'
C7	53°48'41"	100.00'	93.92'
C8	18°51'57"	200.00'	65.85'
C9	9°10'04"	700.00'	112.00'
C10	23°00'59"	550.00'	220.94'



LINE TABLE

No.	BEARING	LENGTH
L1	N49°59'53"E	101.58'
L2	N8°45'17"E	23.31'
L3	N45°03'24"W	48.82'
L4	N26°11'27"W	118.86'
L5	N35°21'31"W	131.70'

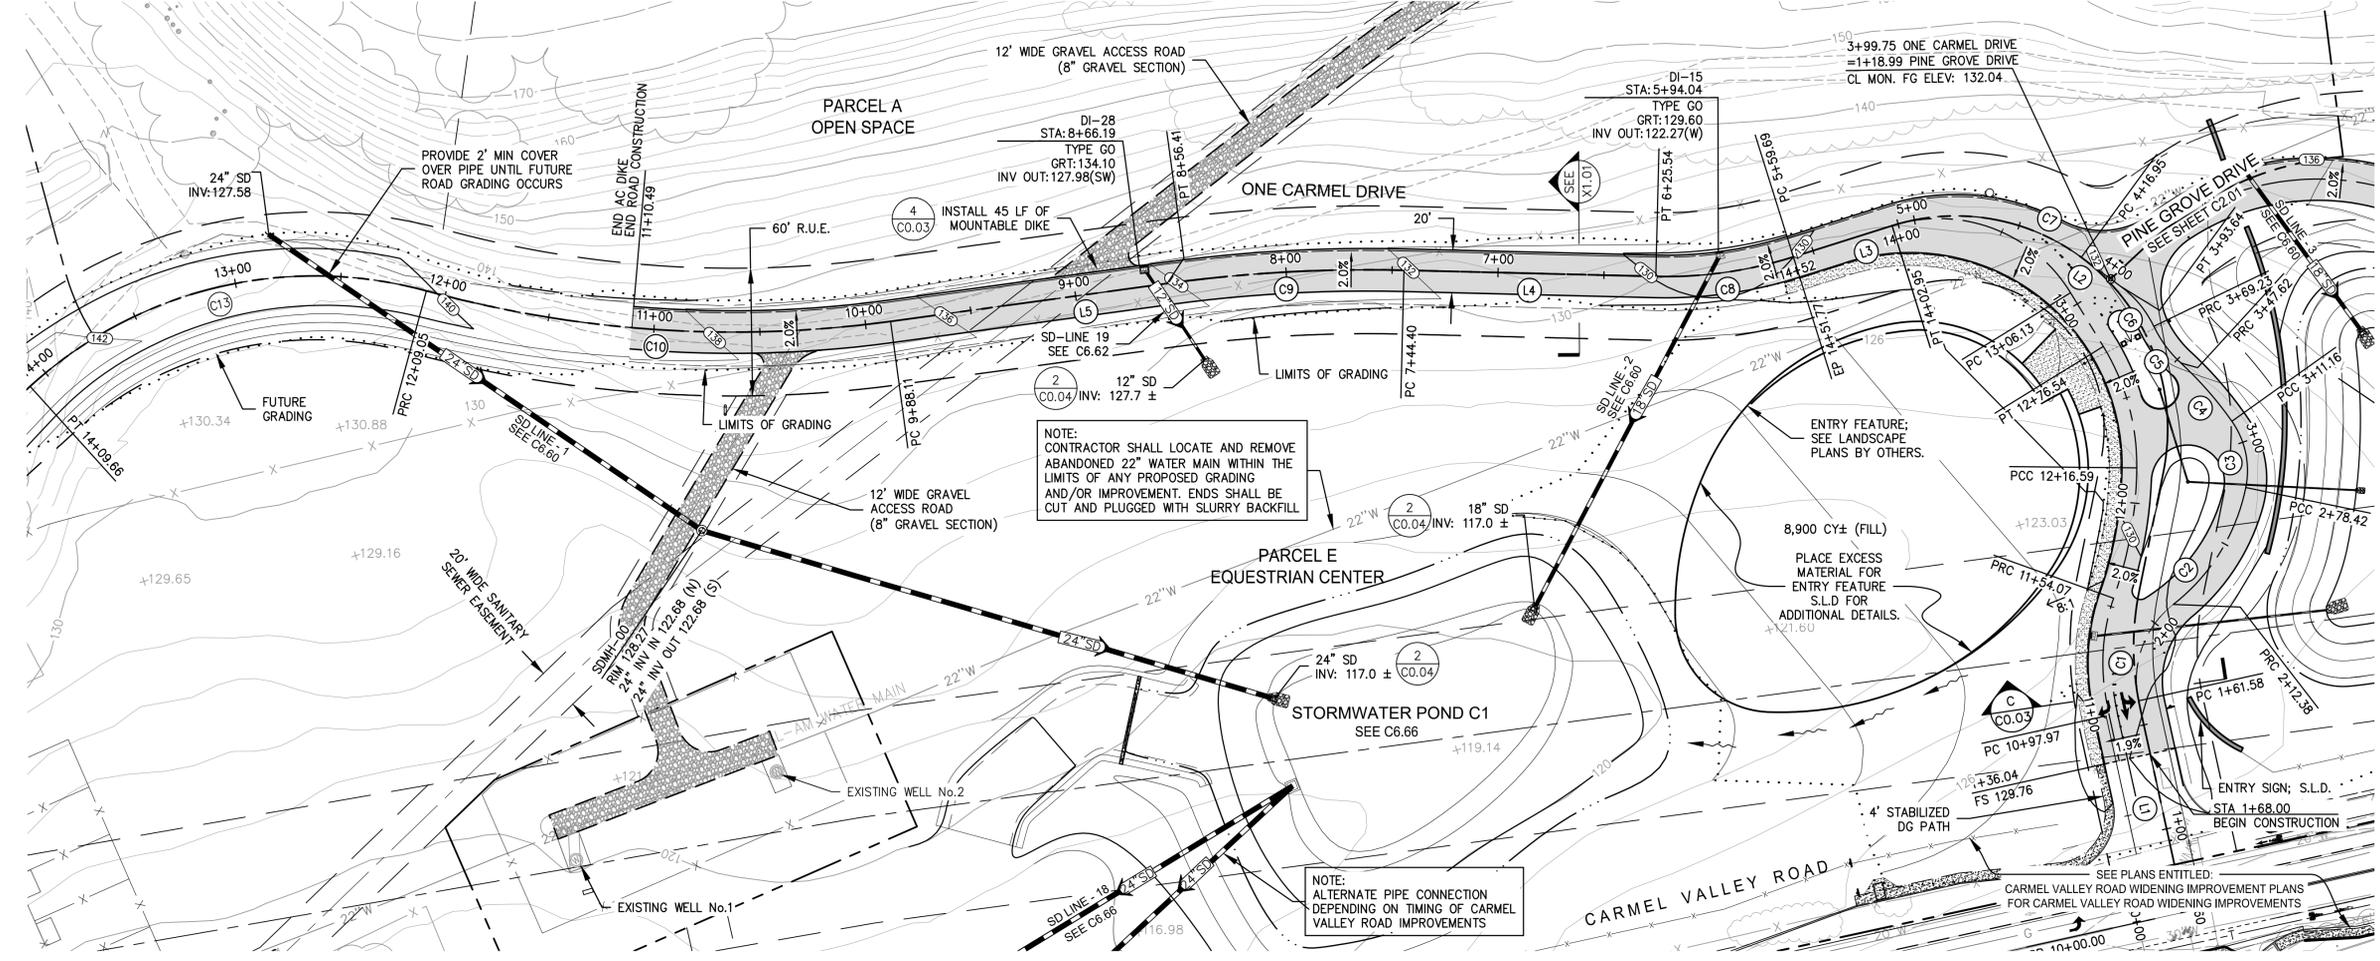

- NOTES:
- SEE SHEET C1.02 FOR ENLARGED VERTICAL CONTROL PLAN
 - SEE SHEET C1.03 FOR ENLARGED HORIZONTAL CONTROL PLAN
 - SEE SHEETS C6.60 FOR STORM DRAIN PROFILES
 - SEE SHEETS C6.13 FOR UTILITY LAYOUTS (SEWER, WATER AND JOINT UTILITIES) WITHIN THE ROAD.

ONE CARMEL DRIVE - PLAN & PROFILE
STATION 1+00 - 11+10.07
SCALE: HORIZ 1" = 40'
VERT 1" = 20'

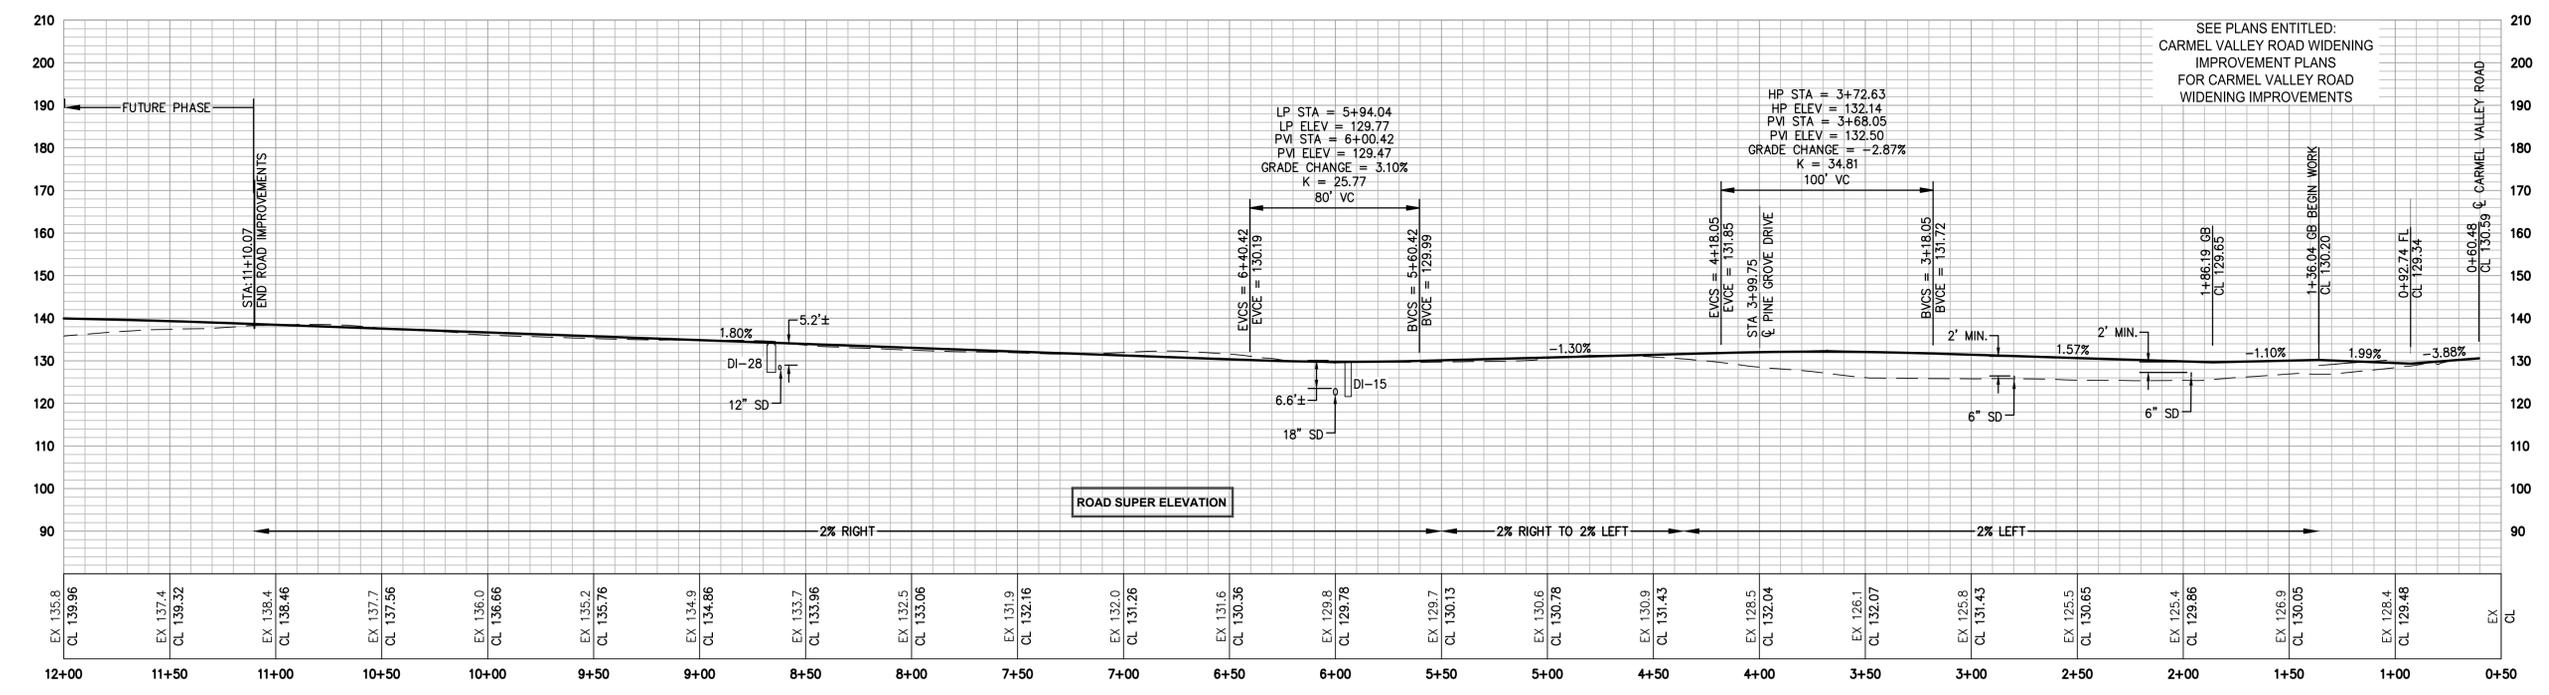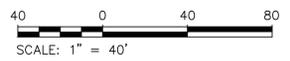


SEE PLANS ENTITLED:
CARMEL VALLEY ROAD WIDENING IMPROVEMENT PLANS
FOR CARMEL VALLEY ROAD
WIDENING IMPROVEMENTS

I:\Monterey\Projects\0505\0505_VP\ASSET\Improvement Plans\September_Ranch_Phase_1\300-01-C1.01.dwg mmm 15, 2023 3:13pm



Civil Engineering
Land Surveying
6 Home Court
Monterey, California
831.649.3225
whitsonengineers.com

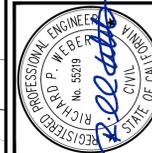


SUBMITTAL / REVISION	
1	4/10/20 RPW ISSUED FOR SUBDIVISION APPROVAL
2	7/22/20 RPW COUNTY APPROVED IMPROVEMENT PLANS
3	2/14/23 RPW CAL-AM PLAN CHECK REVISIONS #2
4	

CARMEL VALLEY, CALIFORNIA

SEPTEMBER RANCH PHASE 1 - IMPROVEMENT PLANS ENTRY DETAIL - VERTICAL CONTROL


SCALE: 1" = 20'
 DRAWN: RR
 JOB No.: 595.03
 SHEET
C1.02
 OF 108

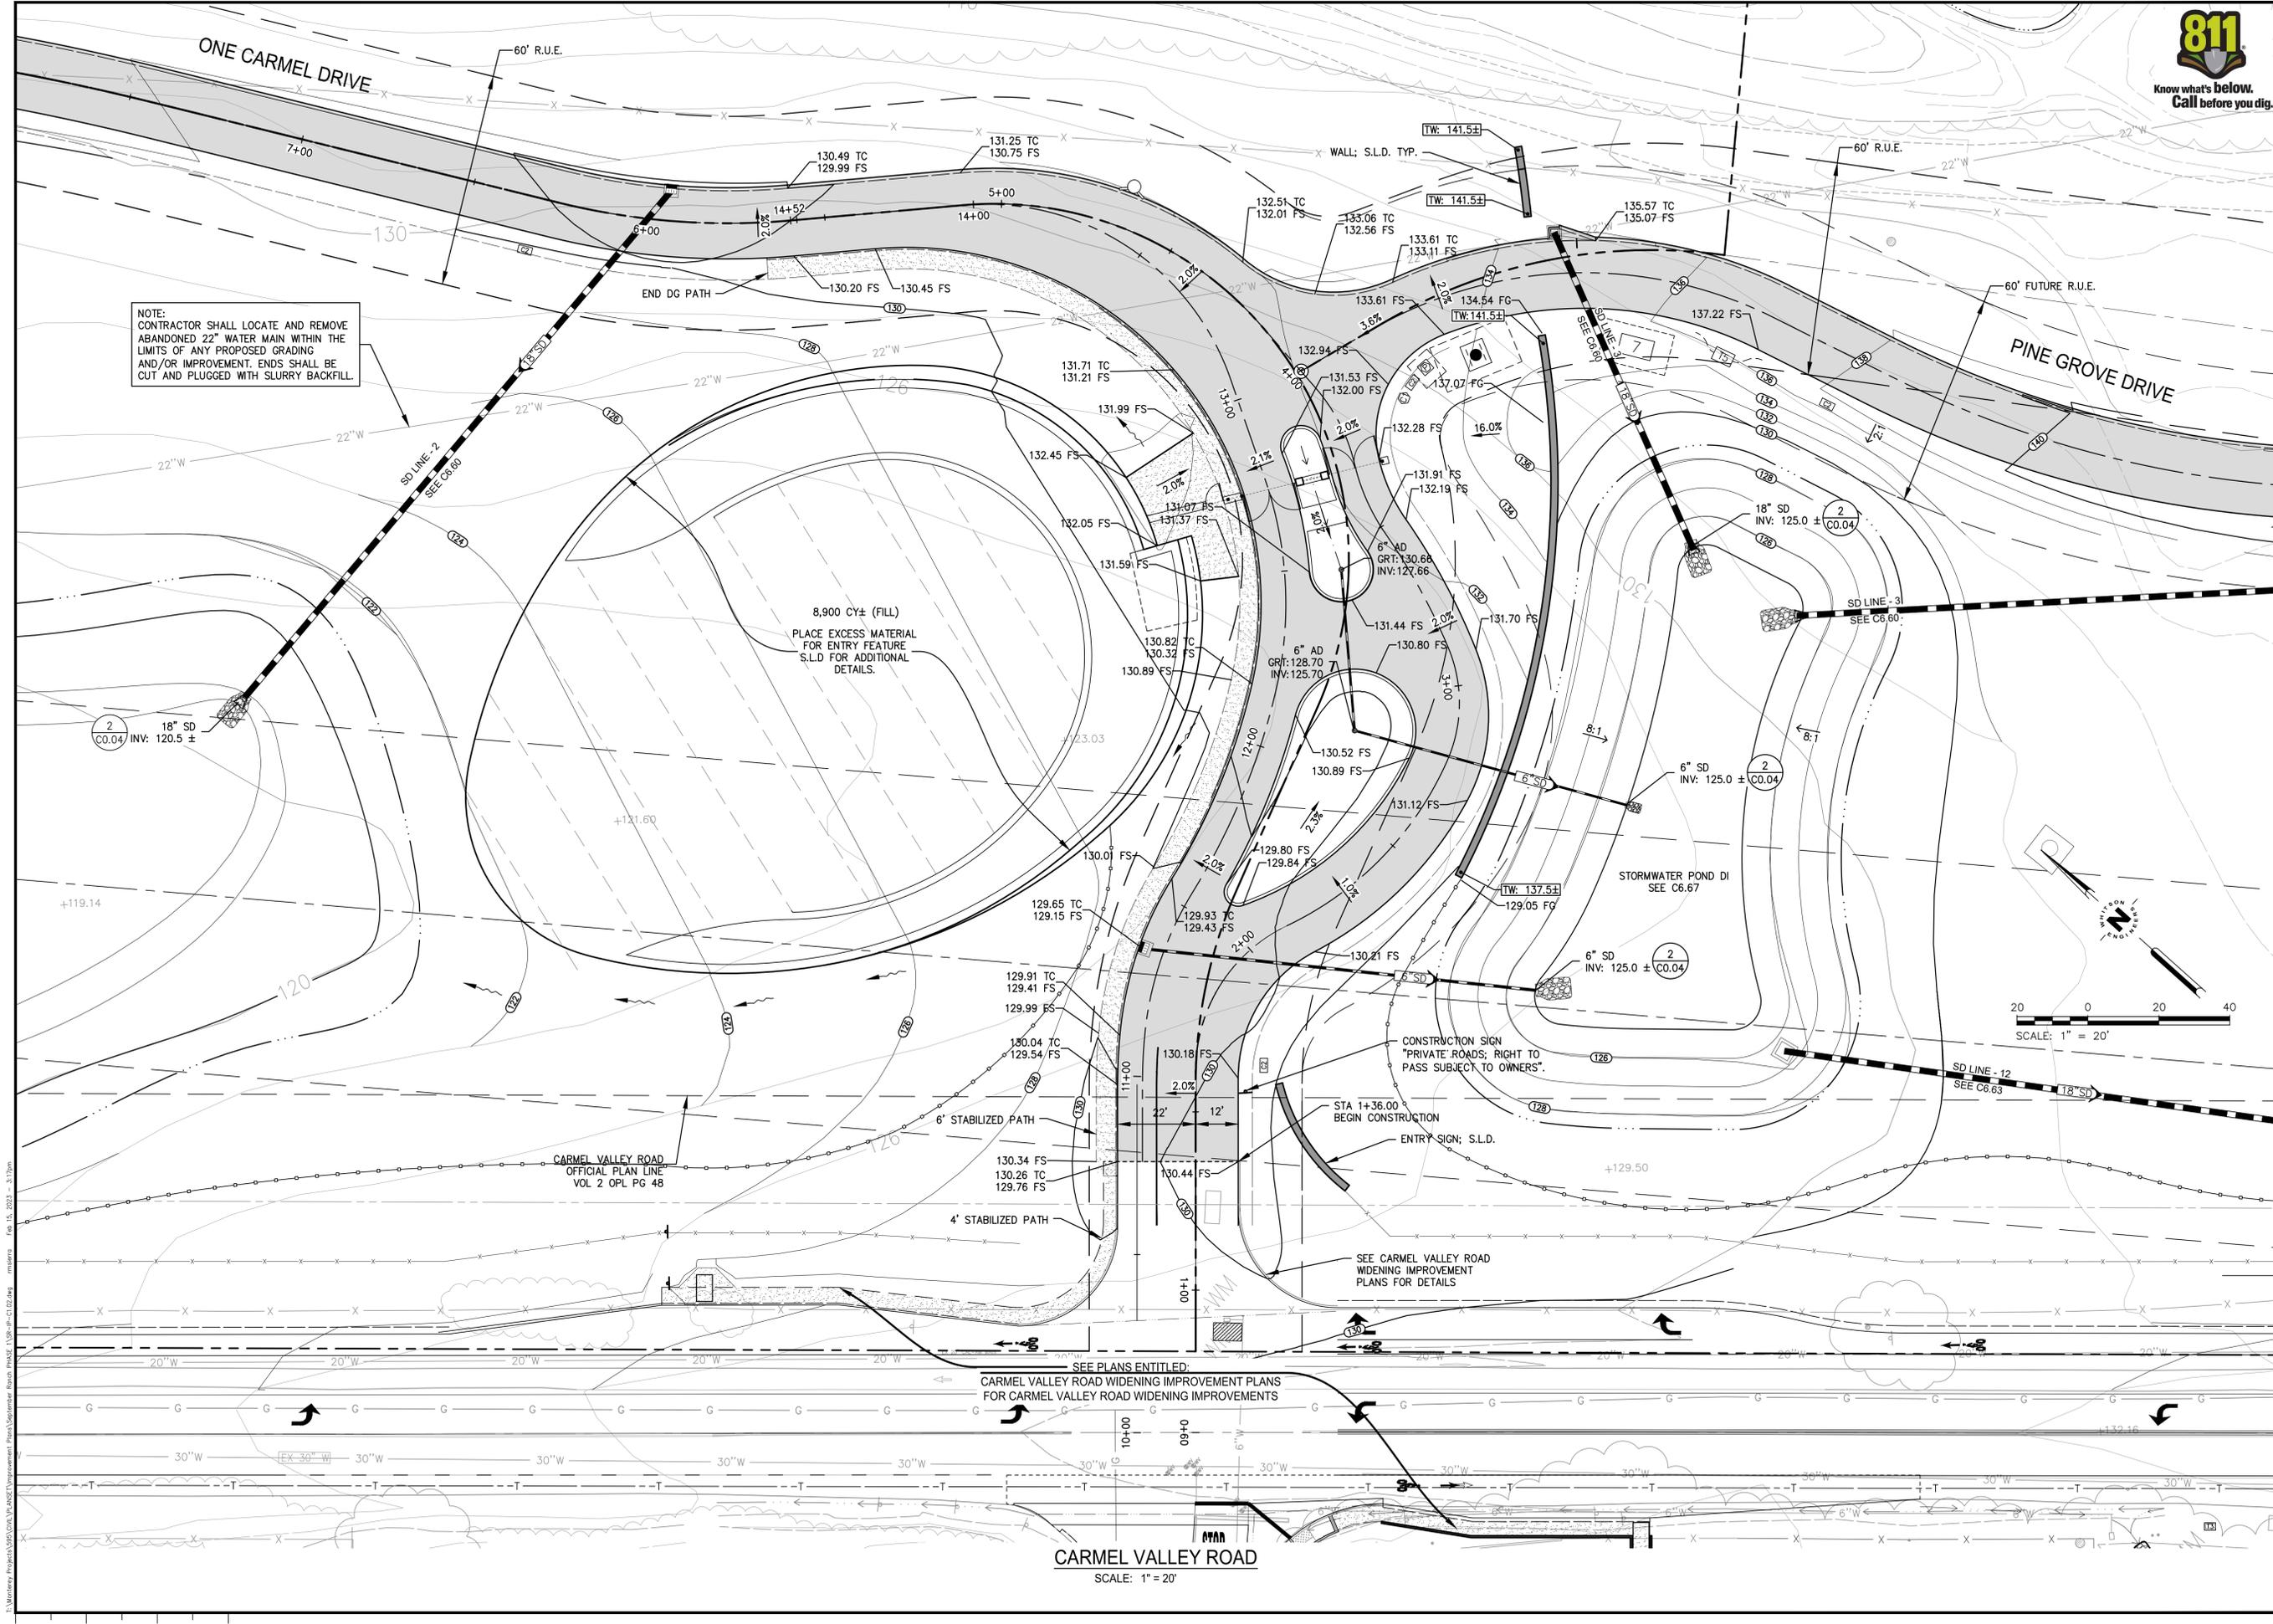

0 1 2 3 INCHES



Civil Engineering
Land Surveying
6 Home Court
Monterey, California
831.649.3225
whitsonengineers.com

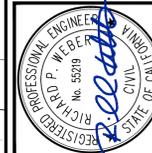


SUBMITTAL / REVISION

NO.	DATE	DESCRIPTION
1	2/14/23	CALAM PLAN CHECK REVISIONS #2
2	RPW	

CARMEL VALLEY, CALIFORNIA

SEPTEMBER RANCH
PHASE 1 - IMPROVEMENT PLANS
ENTRY DETAIL - HORIZONTAL CONTROL

SCALE: 1" = 20'
DRAWN: RR
JOB No.: 595.03
SHEET
C1.03
OF 108

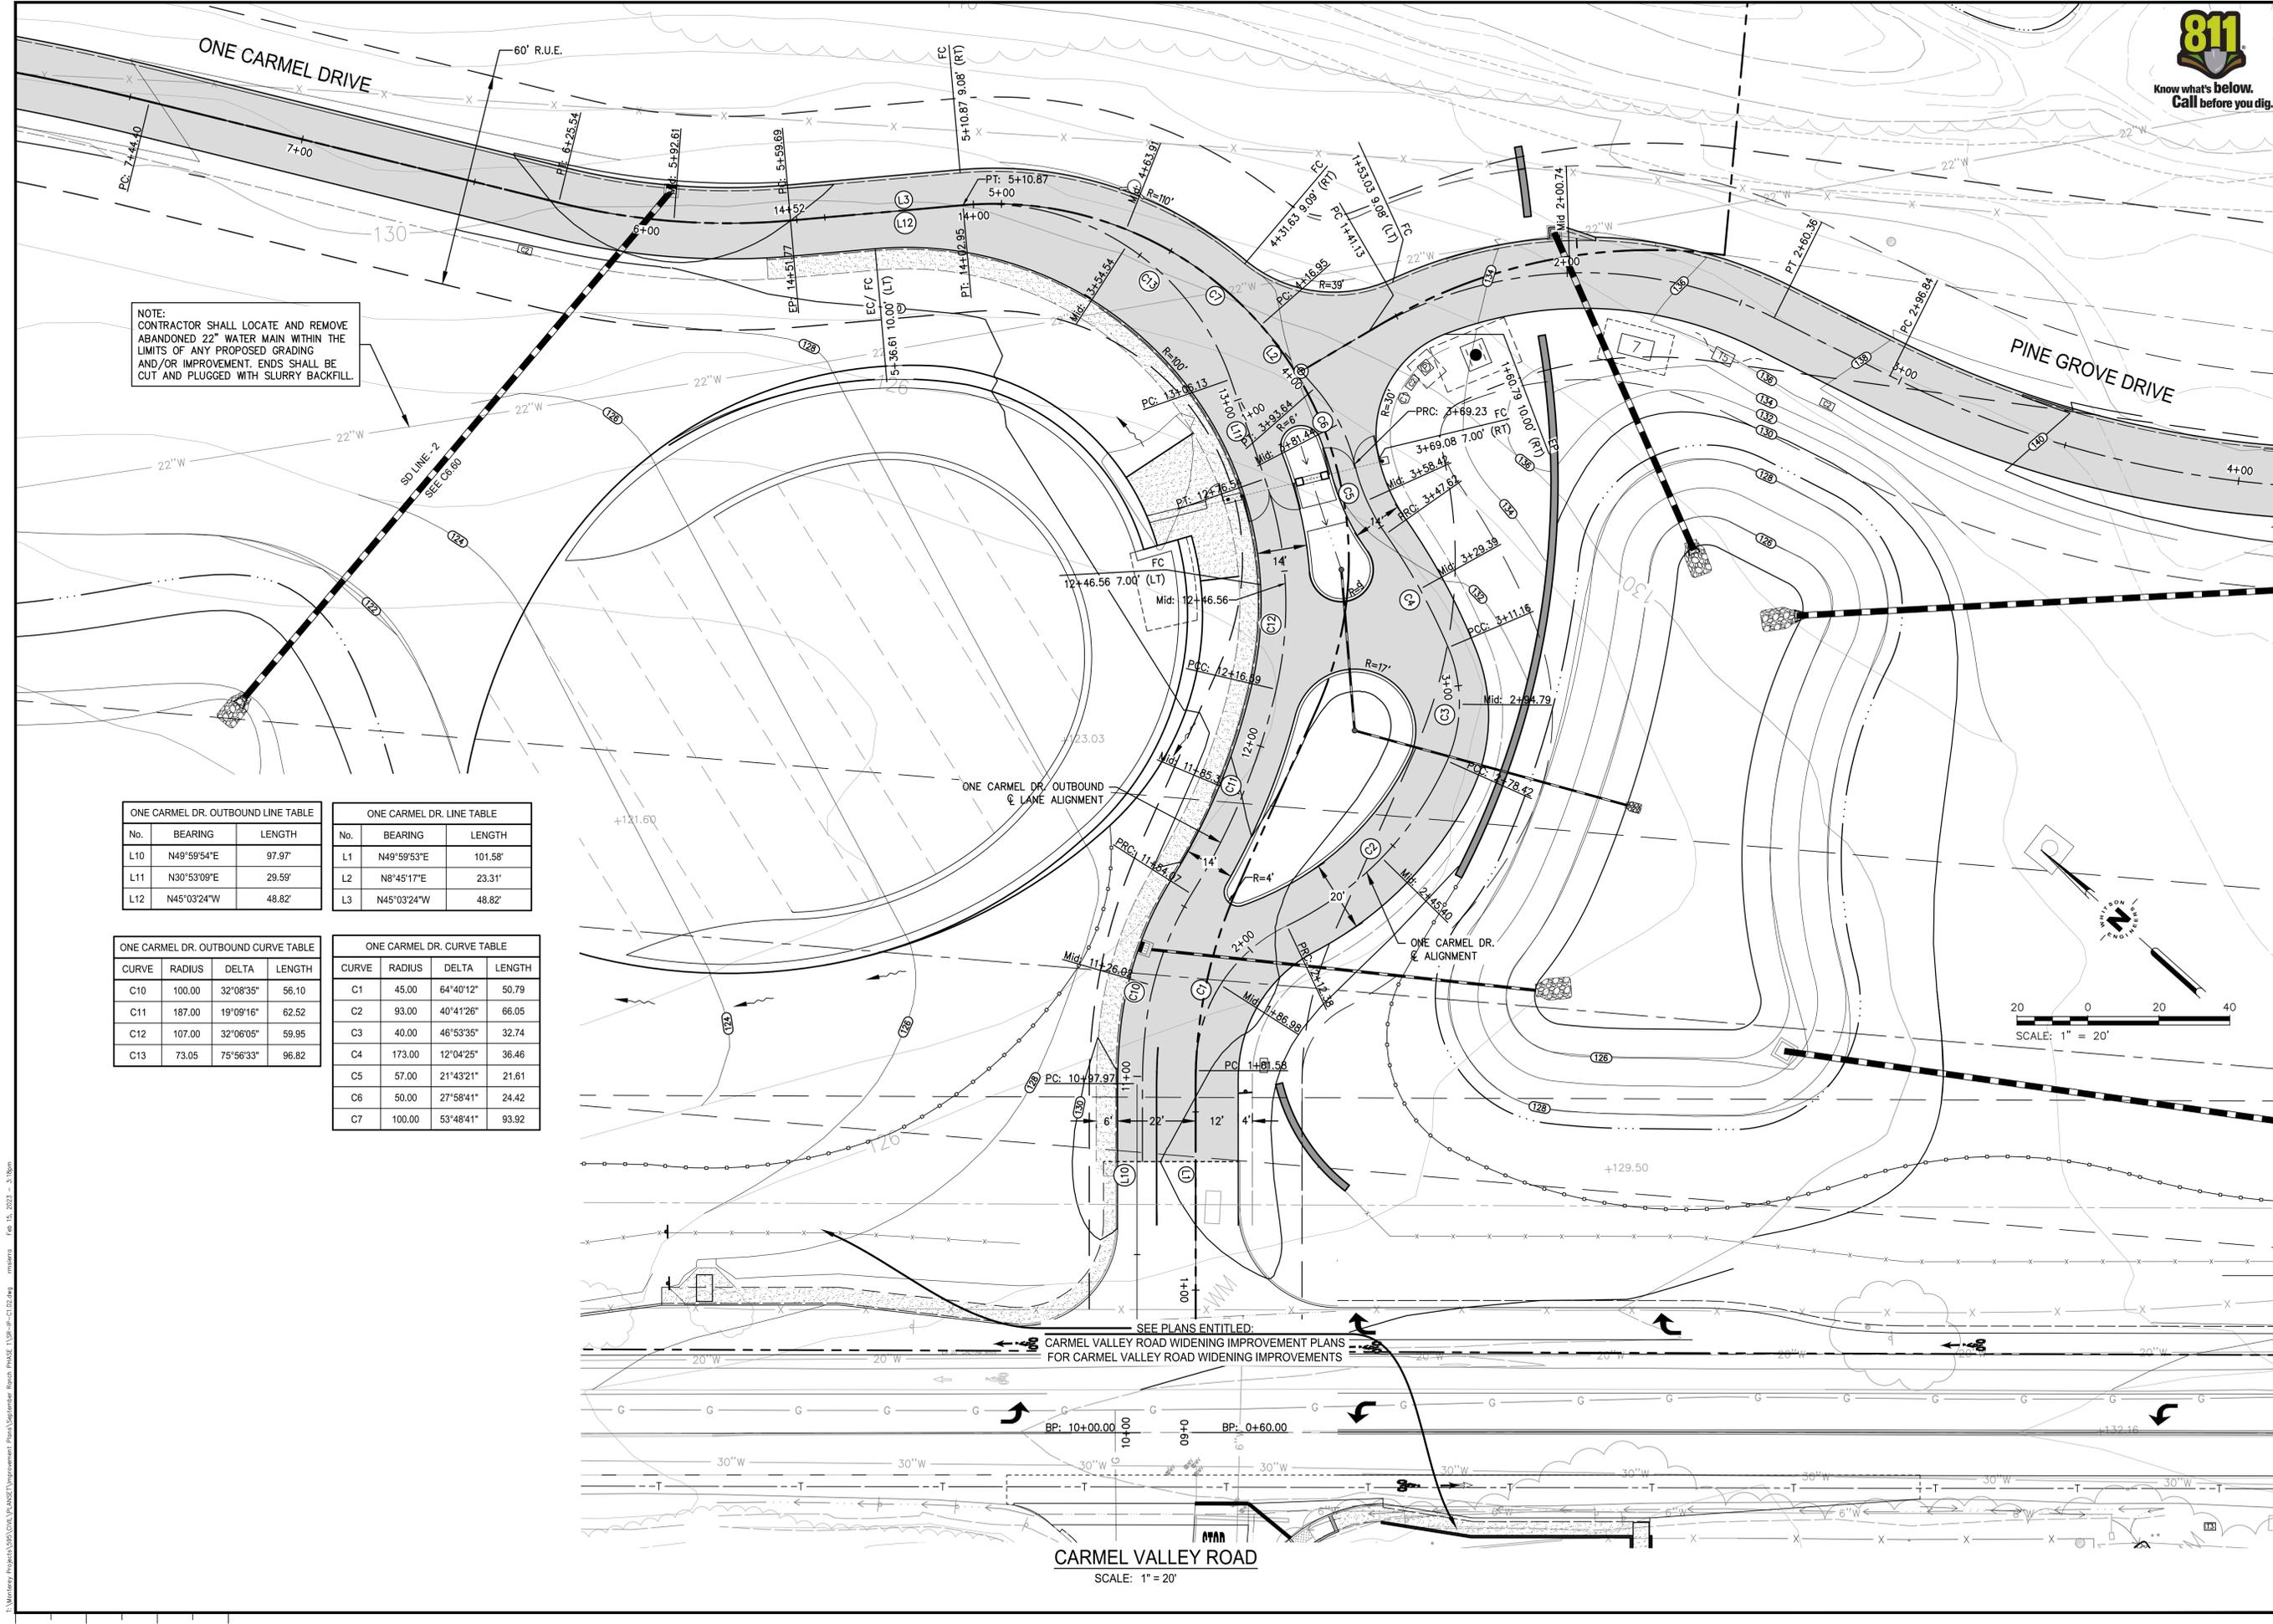

ONE CARMEL DR. OUTBOUND LINE TABLE

No.	BEARING	LENGTH
L10	N49°59'54"E	97.97'
L11	N30°53'09"E	29.59'
L12	N45°03'24"W	48.82'

ONE CARMEL DR. LINE TABLE

No.	BEARING	LENGTH
L1	N49°59'53"E	101.58'
L2	N8°45'17"E	23.31'
L3	N45°03'24"W	48.82'

ONE CARMEL DR. OUTBOUND CURVE TABLE

CURVE	RADIUS	DELTA	LENGTH
C10	100.00	32°08'35"	56.10
C11	187.00	19°09'16"	62.52
C12	107.00	32°06'05"	59.95
C13	73.05	75°56'33"	96.82

ONE CARMEL DR. CURVE TABLE

CURVE	RADIUS	DELTA	LENGTH
C1	45.00	64°40'12"	50.79
C2	93.00	40°41'26"	66.05
C3	40.00	46°53'35"	32.74
C4	173.00	12°04'25"	36.46
C5	57.00	21°43'21"	21.61
C6	50.00	27°58'41"	24.42
C7	100.00	53°48'41"	93.92

I:\Monterey\Projects\595\03\01\Phase 1\ASSET\Improvement Plans\September - March\PHASE 1\30-01-C1.03.dwg
 2/14/23 10:00 AM
 RRW
 1/15/2023 3:13pm

CARMEL VALLEY ROAD
SCALE: 1" = 20'

0 1 2 3 INCHES

This page intentionally left blank