



# Attachment D

This page intentionally left blank.

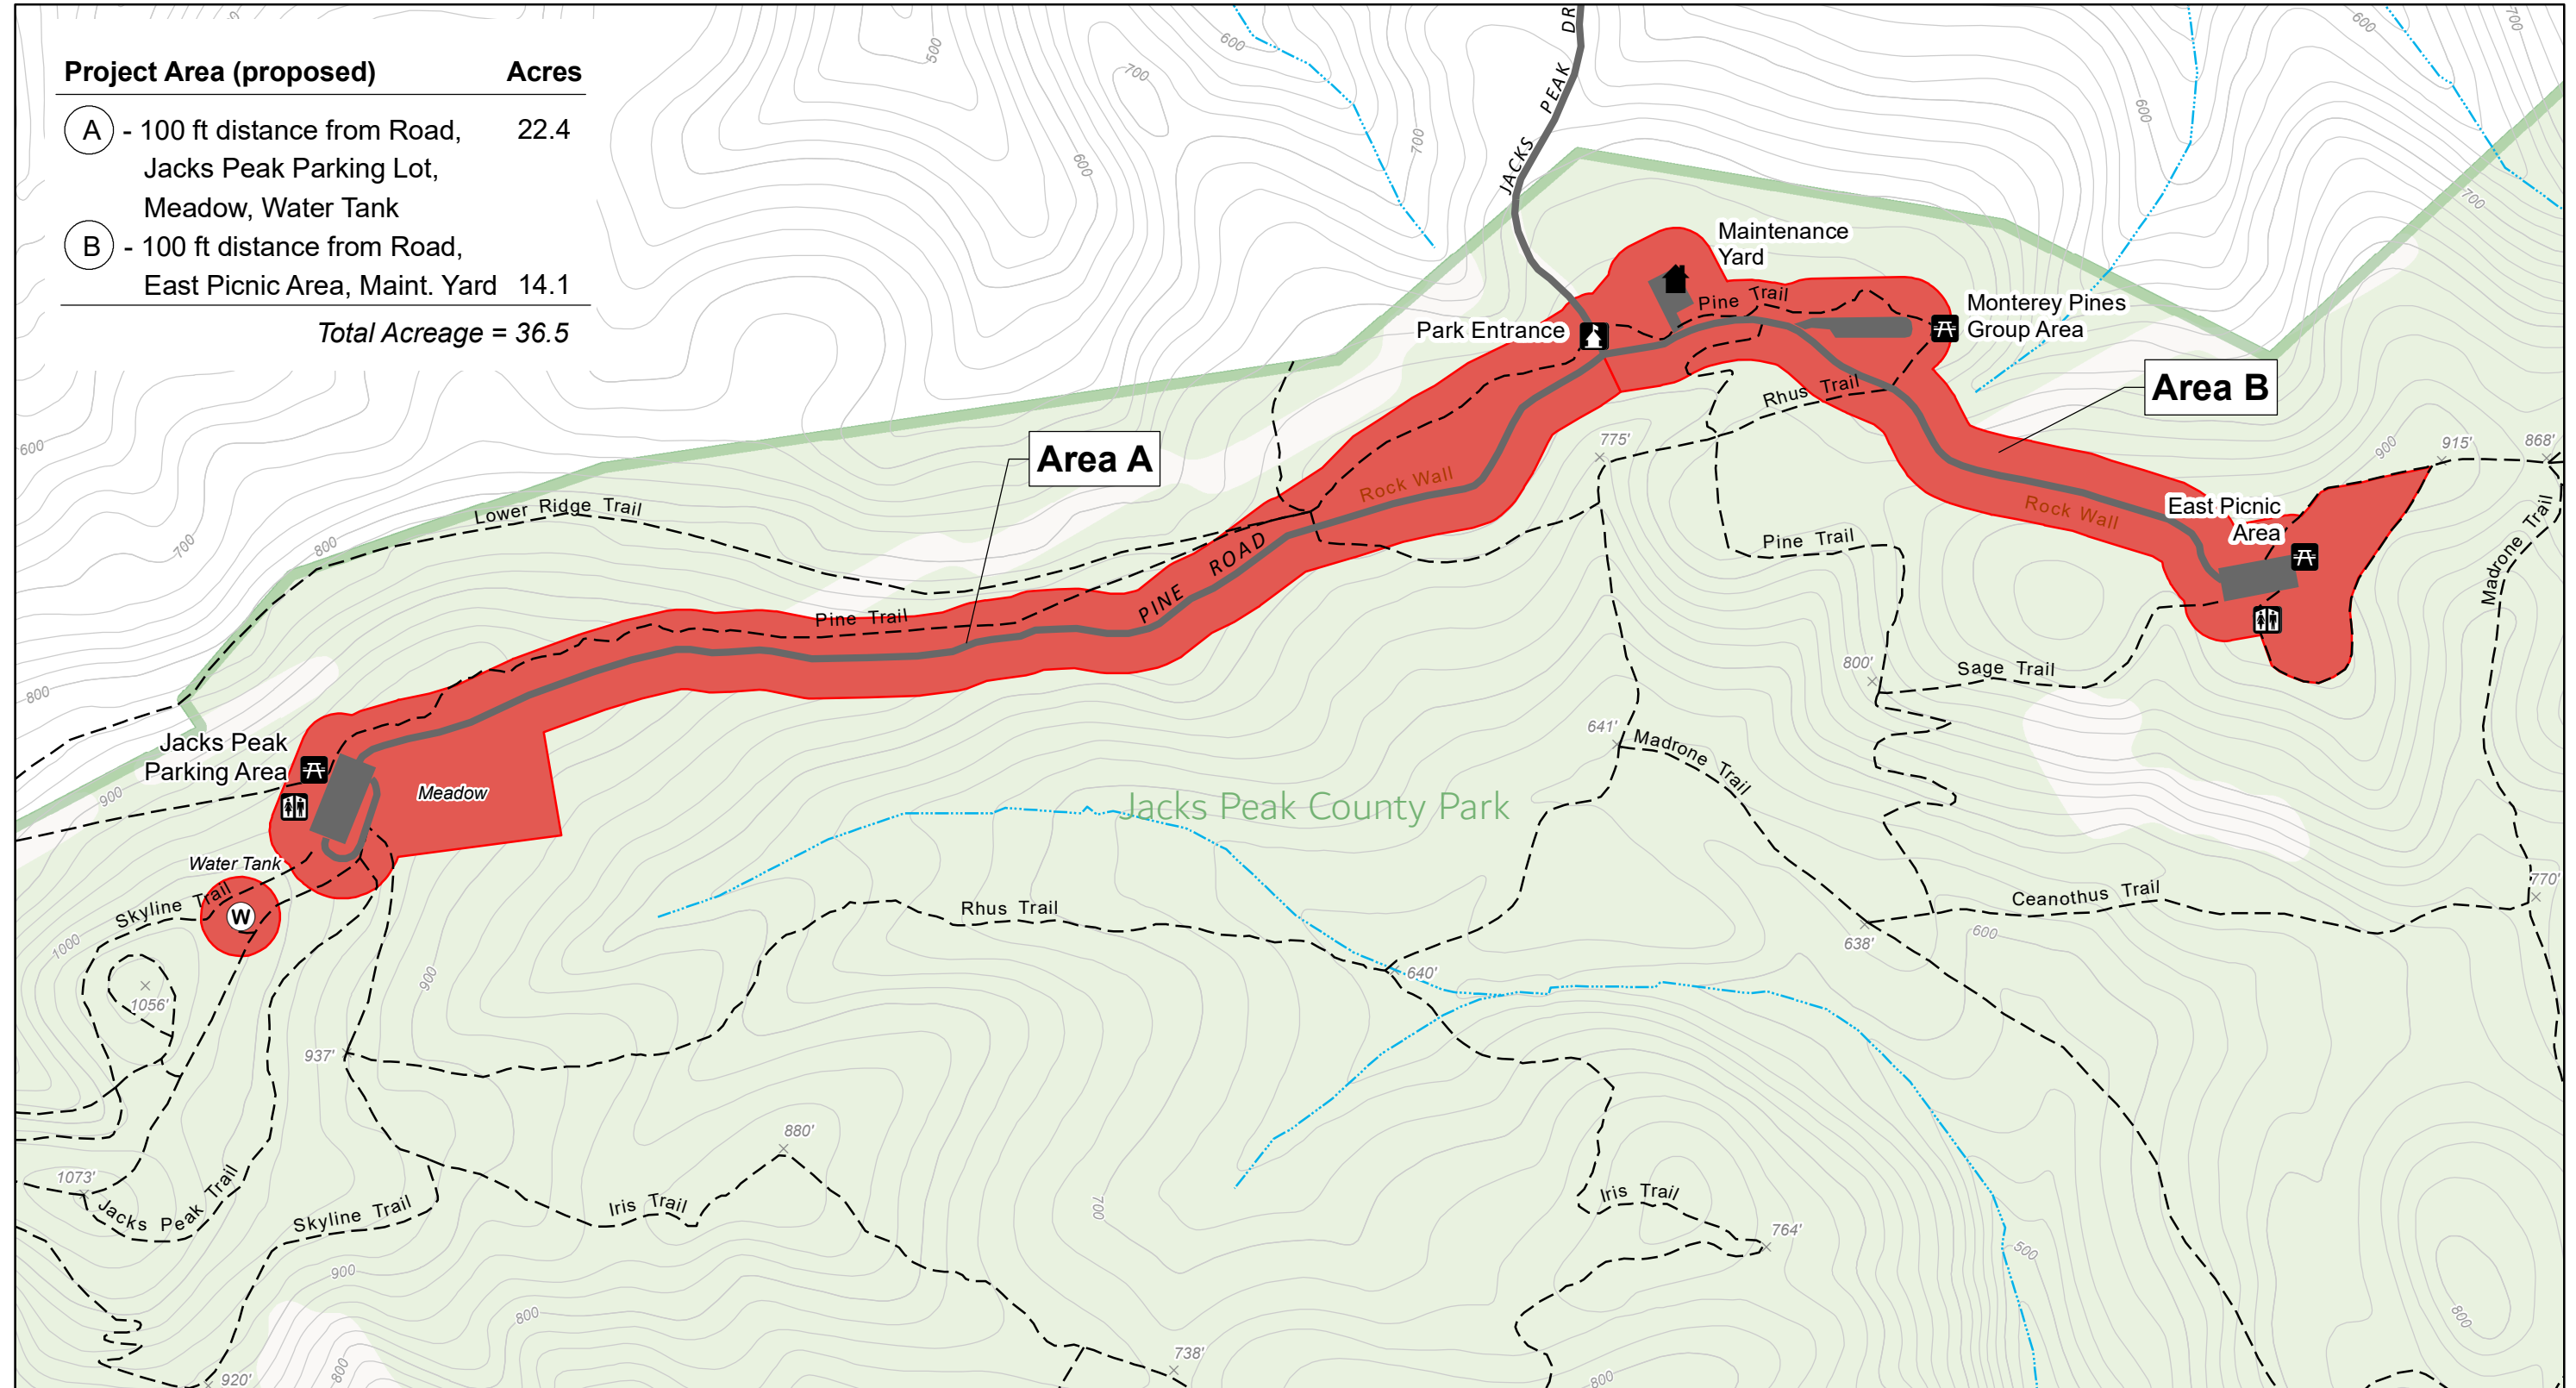

Project Area (proposed)	Acres
A - 100 ft distance from Road, Jacks Peak Parking Lot, Meadow, Water Tank	22.4
B - 100 ft distance from Road, East Picnic Area, Maint. Yard	14.1
<b>Total Acreage = 36.5</b>	

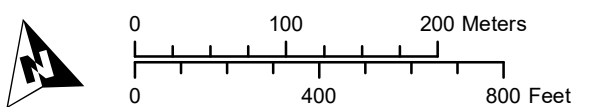

SCALE 1: 5,000  
Coordinate System: NAD83 State Plane Zone IV, Units Feet  
Map Grid: 2 000-foot interval  
Contour Interval 20 feet (USGS), Vertical Datum NAD1988

Legend

- Project Area
- Road
- Trails
- Park Boundary
- Contour Line

This page intentionally left blank.