


Exhibit F

This page intentionally left blank.

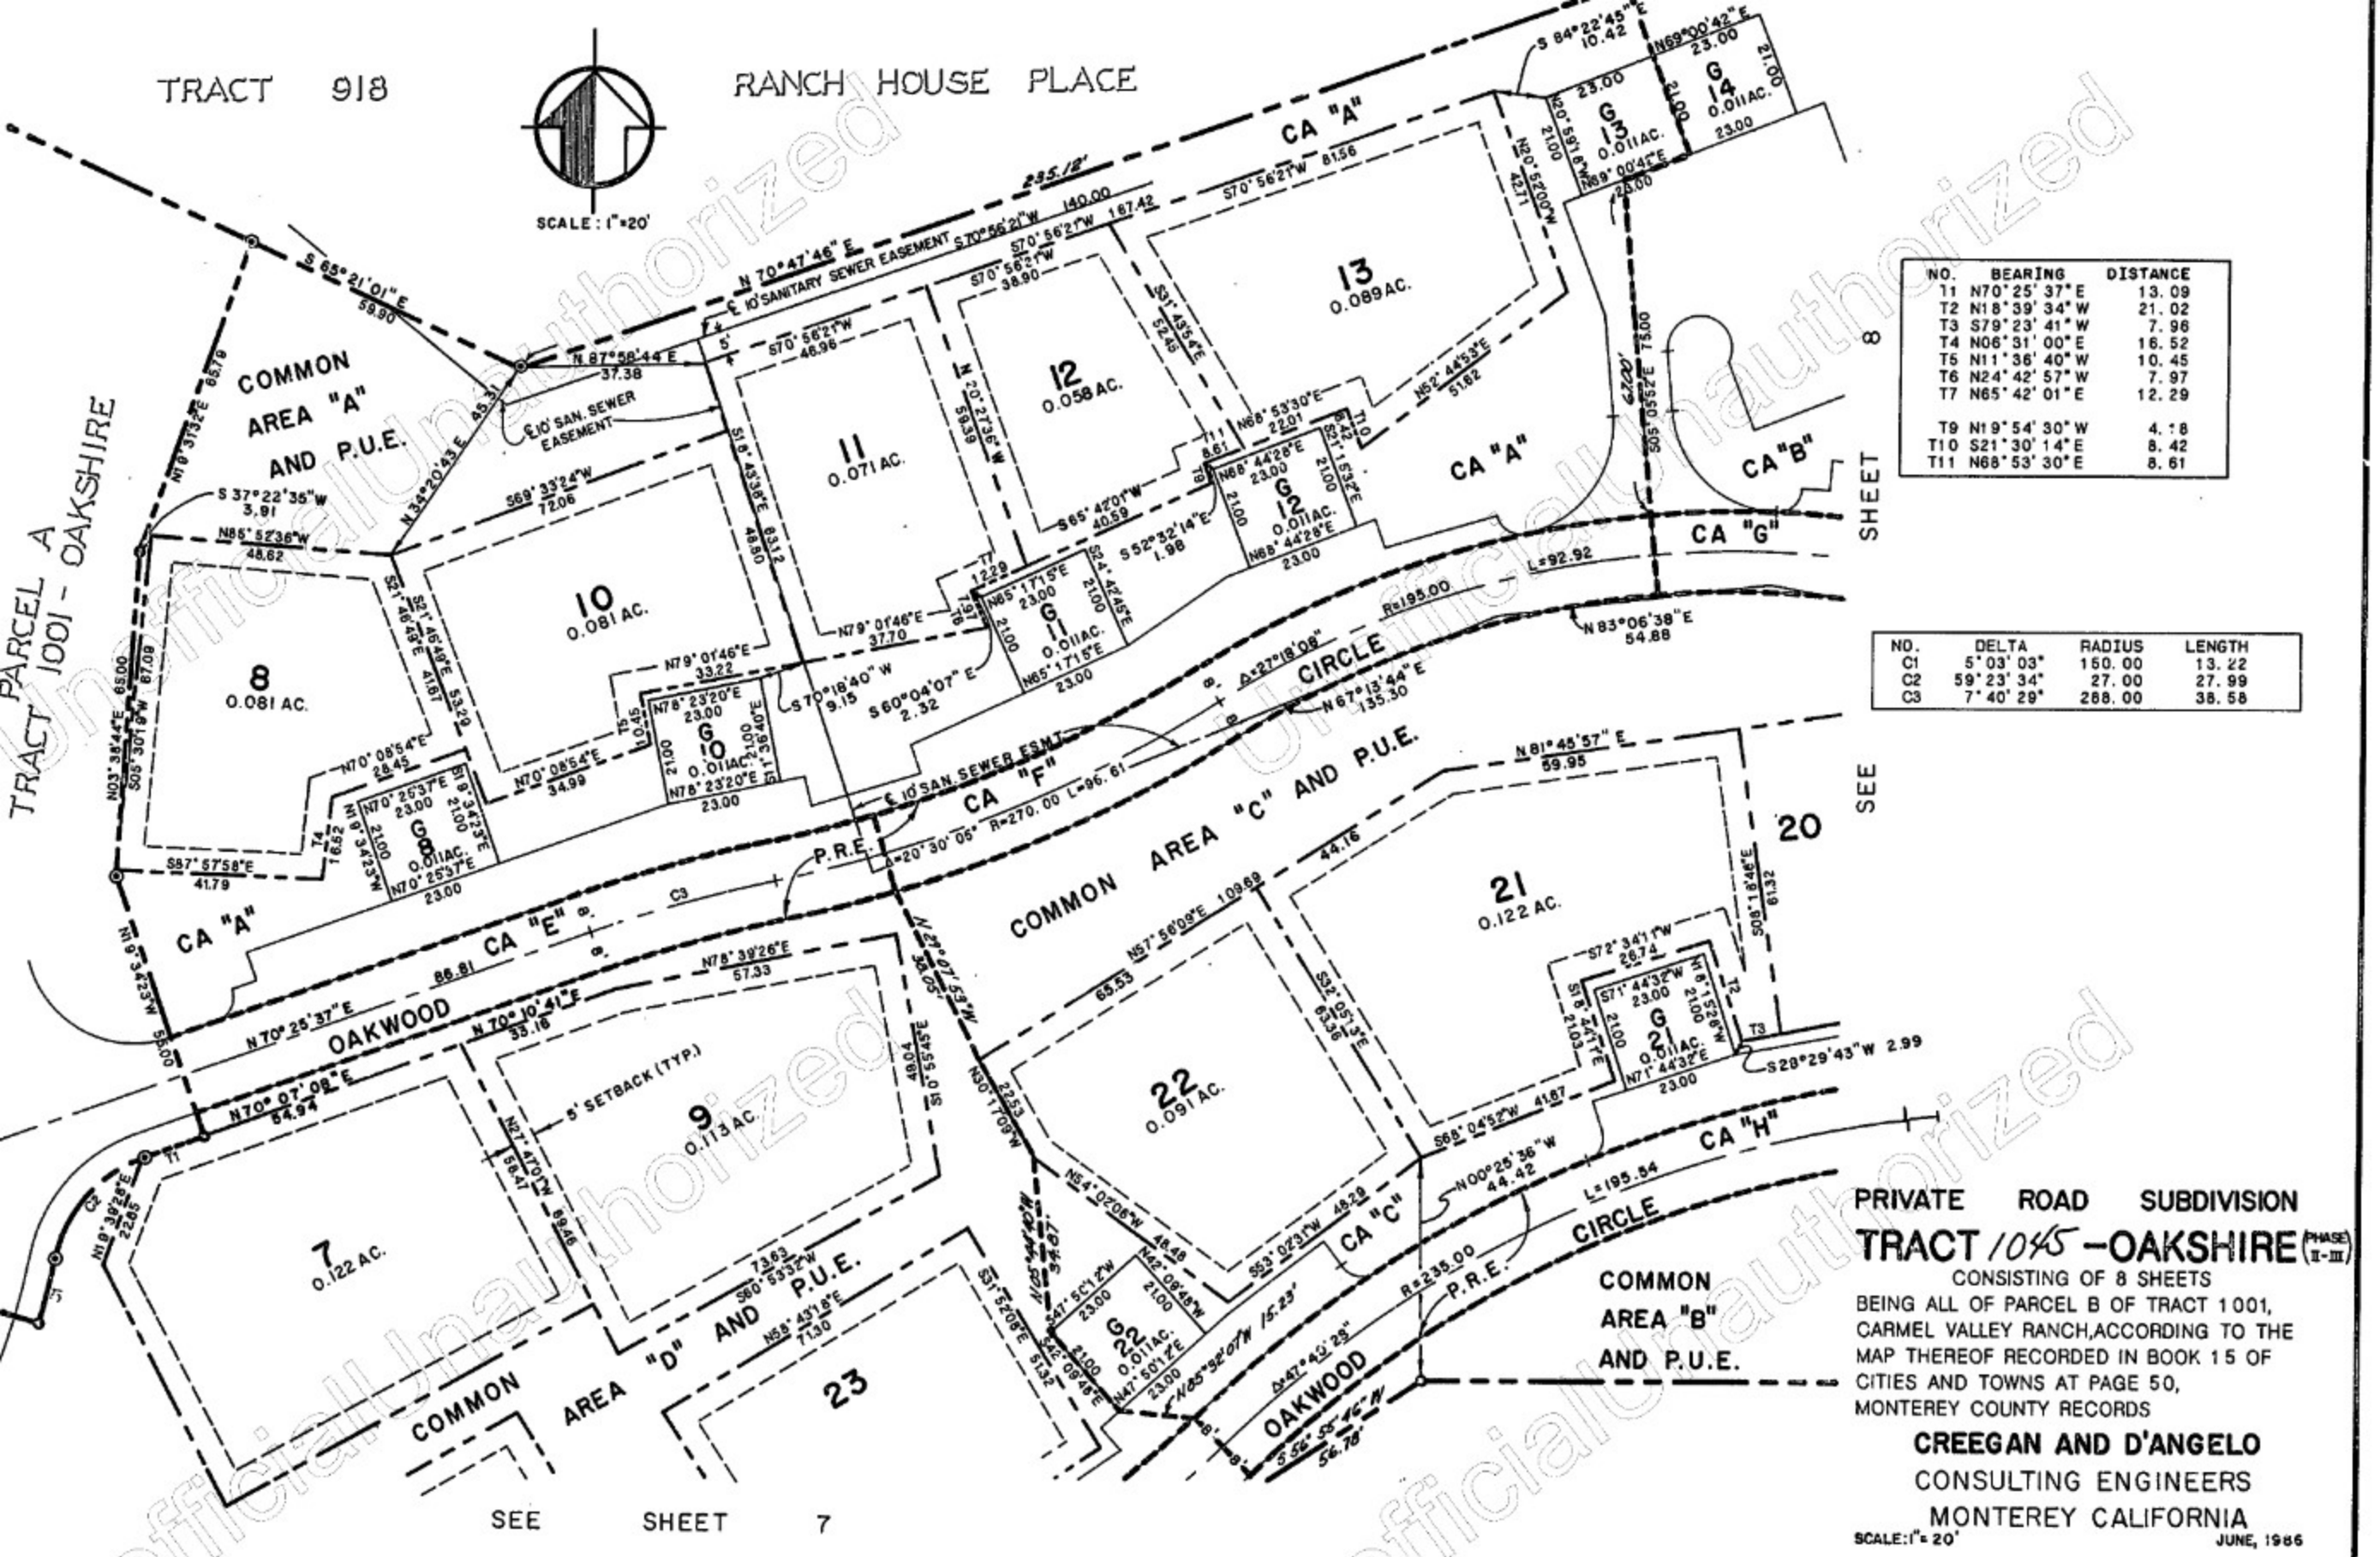

SCALE: 1"=20'



NO.	BEARING	DISTANCE
T1	N70°25'37"E	13.09
T2	N18°39'34"W	21.02
T3	S79°23'41"W	7.96
T4	N06°31'00"E	16.52
T5	N11°36'40"W	10.45
T6	N24°42'57"W	7.97
T7	N65°42'01"E	12.29
T9	N19°54'30"W	4.18
T10	S21°30'14"E	8.42
T11	N68°53'30"E	8.61

NO.	DELTA	RADIUS	LENGTH
C1	5°03'03"	150.00	13.22
C2	59°23'34"	27.00	27.99
C3	7°40'29"	268.00	36.58

SEE SHEET 8

SEE SHEET 20

PRIVATE ROAD SUBDIVISION
TRACT 1045 - OAKSHIRE (PHASE II-III)


CONSISTING OF 8 SHEETS
 BEING ALL OF PARCEL B OF TRACT 1001,
 CARMEL VALLEY RANCH, ACCORDING TO THE
 MAP THEREOF RECORDED IN BOOK 15 OF
 CITIES AND TOWNS AT PAGE 50,
 MONTEREY COUNTY RECORDS

CREEGAN AND D'ANGELO
 CONSULTING ENGINEERS
 MONTEREY CALIFORNIA

SCALE: 1"=20' JUNE, 1966

SEE SHEET 7

SHEET 6 OF 8 SHEETS

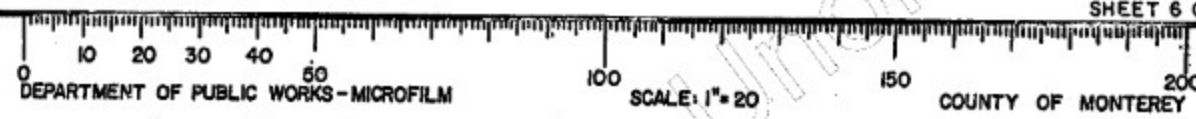

This page intentionally left blank