
Attachment C

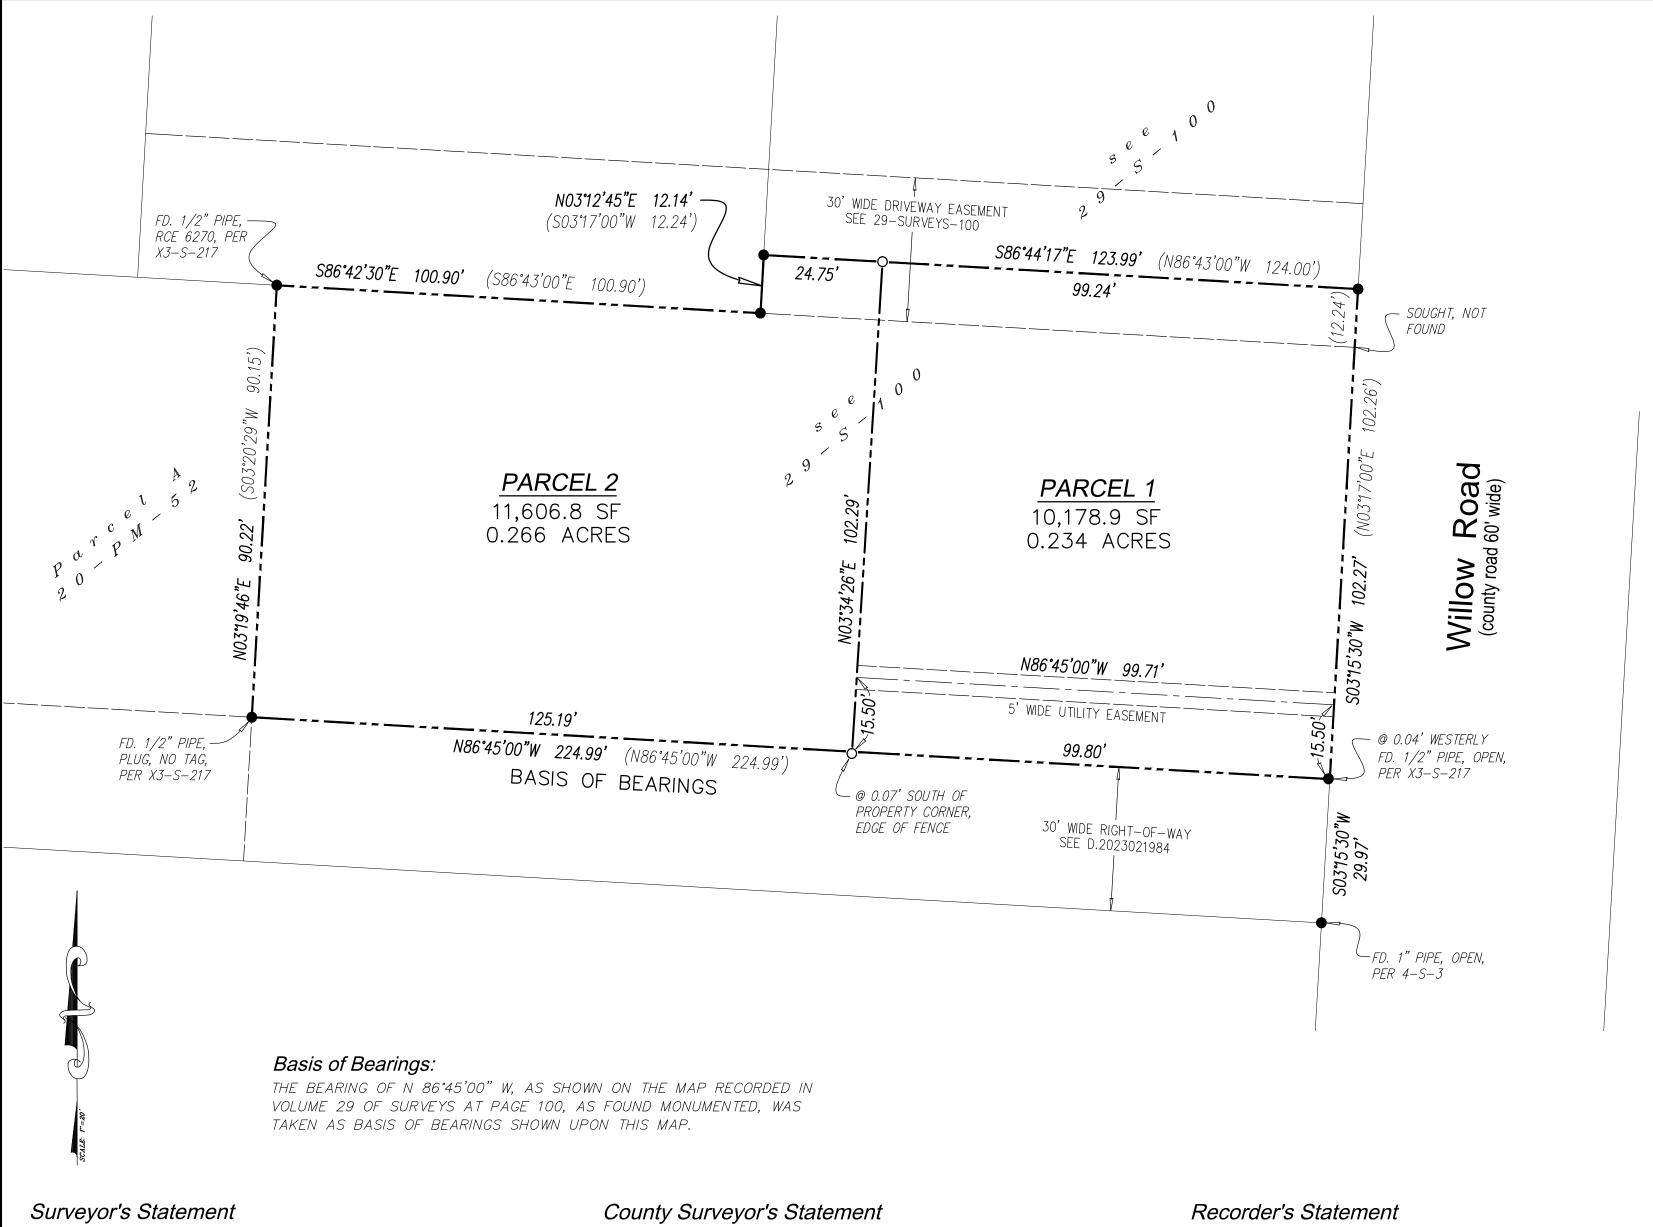



THIS MAP WAS PREPARED BY ME OR UNDER MY DIRECTION AND IS BASED UPON A FIELD SURVEY IN CONFORMANCE WITH THE REQUIREMENTS OF THE SUBDIVISION MAP ACT AND LOCAL ORDINANCE AT THE REQUEST OF SALLY T. GOMEZ, IN FEBRUARY OF 2024. I HEREBY STATE THAT THIS PARCEL MAP SUBSTANTIALLY CONFORMS TO THE APPROVED OR CONDITIONALLY APPROVED TENTATIVE MAP, IF ANY; AND THAT ALL MONUMENTS ARE OF THE CHARACTER AND OCCUPY THE POSITIONS INDICATED; AND THAT THE MONUMENTS ARE SUFFICIENT TO ENABLE THE SURVEY TO BE RETRACED.

DARYL F Date: PLS 5992


Daryl P. Whitcher PLS 5992

I, MICHAEL K. GOETZ, COUNTY SURVEYOR OF THE COUNTY OF MONTEREY, HEREBY STATE THAT I HAVE EXAMINED THIS MAP; THAT THE SUBDIVISION SHOWN HEREON IS SUBSTANTIALLY THE SAME AS IT APPEARED ON THE TENTATIVE MAP IF REQUIRED, AND ANY APPROVED ALTERATIONS THEREOF; THAT ALL PROVISIONS OF THE SUBDIVISION MAP ACT AND LOCAL ORDINANCES APPLICABLE AT THE TIME OF APPROVAL OF THE TENTATIVE MAP HAVE BEEN COMPLIED WITH AND THAT I AM SATISFIED THAT THIS MAP IS TECHNICALLY CORRECT.

MICHAEL K. GOETZ, PLS 5667

COUNTY SURVEYOR, MONTEREY COUNTY

FILED THISDAY OF	AT PAGEAT THE
XOCHITL MARINA CAMACHO COUNTY RECORDER	FEE:
BY: DEPUTY	DOC. NO

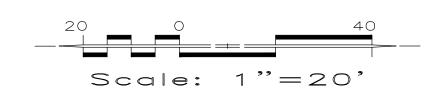

Owner's Statement

WE HEREBY STATE THAT WE ARE THE OWNERS OF OR HAVE SOME RIGHT, TITLE OR INTEREST IN AND TO THE REAL PROPERTY INCLUDED WITHIN THE SUBDIVISION SHOWN UPON THIS MAP AND THAT WE ARE THE ONLY PERSONS WHOSE CONSENT IS NECESSARY TO PASS A CLEAR TITLE TO SAID PROPERTY, AND WE CONSENT TO PREPARATION AND RECORDATION OF SAID MAP AND SUBDIVISION AS SHOWN WITHIN THE DISTINCTIVE BORDER LINES.

SALLY T. GOMEZ

Signature Omissions

THE SIGNATURES OF THE FOLLOWING BENEFICIARIES/TRUSTEES UNDER TRUST DEEDS HAVE BEEN OMITTED PURSUANT TO SECTION 66445 (e) OF THE GOVERNMENT CODE (STATE SUBDIVISION MAP ACT).

WORLD SAVINGS BANK FSB, OR THEIR SUCCESSORS IN INTEREST BENEFICIARY UNDER DEED OF TRUST RECORDED JUNE 19, 2007 AS INSTRUMENT NUMBER 2007048434, OFFICIAL RECORDS.

A NOTARY PUBLIC OR OTHER OFFICER COMPLETING THIS CERTIFICATE VERIFIES ONLY THE IDENTITY OF THE INDIVIDUAL WHO SIGNED THE DOCUMENT TO WHICH THIS CERTIFICATE IS ATTACHED, AND NOT THE TRUTHFULNESS, ACCURACY. OR VALIDITY OF THAT DOCUMENT

STATE OF CALIFORNIA)	
COUNTY OF MONTEREY)	
ON	REE∩RE MI

A NOTARY PUBLIC, PERSONALLY APPEARED **SALLY T. GOMEZ**, WHO PROVED TO ME ON THE BASIS OF SATISFACTORY EVIDENCE TO BE THE PERSON WHOSE NAME IS SUBSCRIBED TO THE WITHIN INSTRUMENT AND ACKNOWLEDGED TO ME THAT SHE EXECUTED THE SAME IN HER AUTHORIZED CAPACITY, AND THAT BY HER SIGNATURE ON THE INSTRUMENT THE PERSON, OR THE ENTITY UPON BEHALF OF WHICH THE PERSON ACTED. EXECUTED THE INSTRUMENT.

I CERTIFY UNDER PENALTY OF PERJURY UNDER THE LAWS OF THE STATE OF CALIFORNIA THAT THE FOREGOING PARAGRAPH IS TRUE AND CORRECT. WITNESS MY HAND AND OFFICIAL SEAL.

(SIGNATURE)	(PRINT NAME)
NOTARY COMMISSION NO	_ EXPIRES:

Legend

—— • — Denotes found 1/2" pipe, tagged RCE 25705, per 29-S-100, unless noted otherwise.

——o— Denotes set 3/4" pipe, tagged LS 5992, unless noted otherwise.

> Denotes the boundary of the land being subdivided by this map

Notes:

- 1. DISTANCES AND DIMENSIONS SHOWN ARE EXPRESSED IN FEET AND DECIMALS THEREOF.
- 2. DATA WITHIN PARENTHESIS REFERS TO RECORD (29-SURVEYS-100).

PLN 180560



MONTEREY COUNTY SURVEYORS, INC. 235 Salinas Street, Salinas, CA 93901 831.424.1984(v) 831.424.4099(f) email: MCS@montereycountysurveyors.com

Parcel Map

Dividing the lands of Gomez as described in deed recorded 07-19-2023 as Document No. 2023021984, being APN 119-121-031, situate in the Rancho Bolsa de San Cayetano, Monterey County, CA

MADE	for: S	Sally T. Gomez		
SCALE:	1"=20'	JOB NO. 2019.078	DATE:	MARCH 2024
Servin	g Monterey	County since 1937	SHEE	т 1 ог 1

This page intentionally left blank