



Attachment D

This page intentionally left blank.

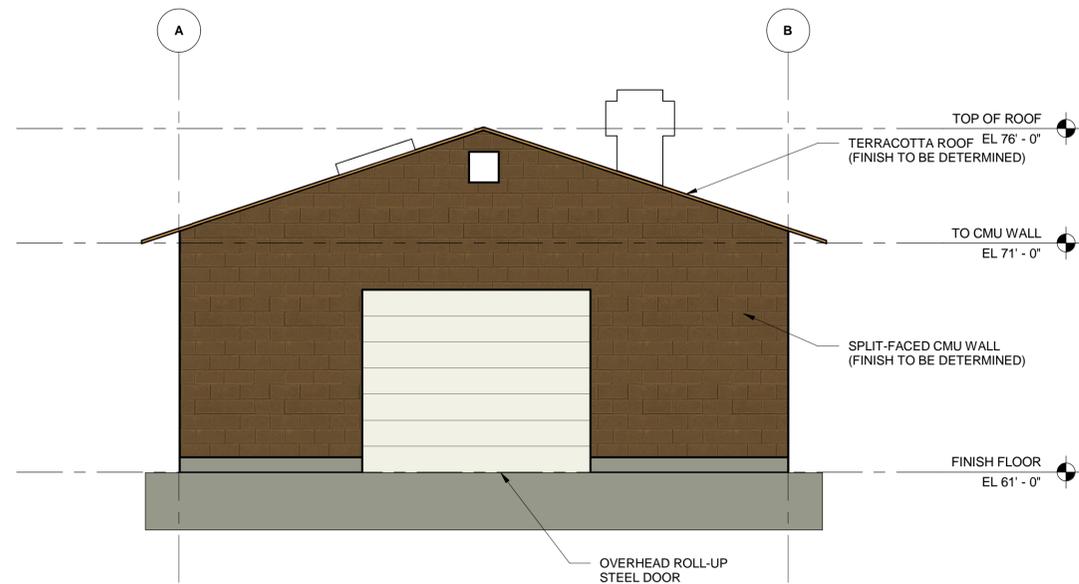

1 SOUTH EXTERIOR WALL ELEVATION
S02 Scale: 1/4" = 1'-0"

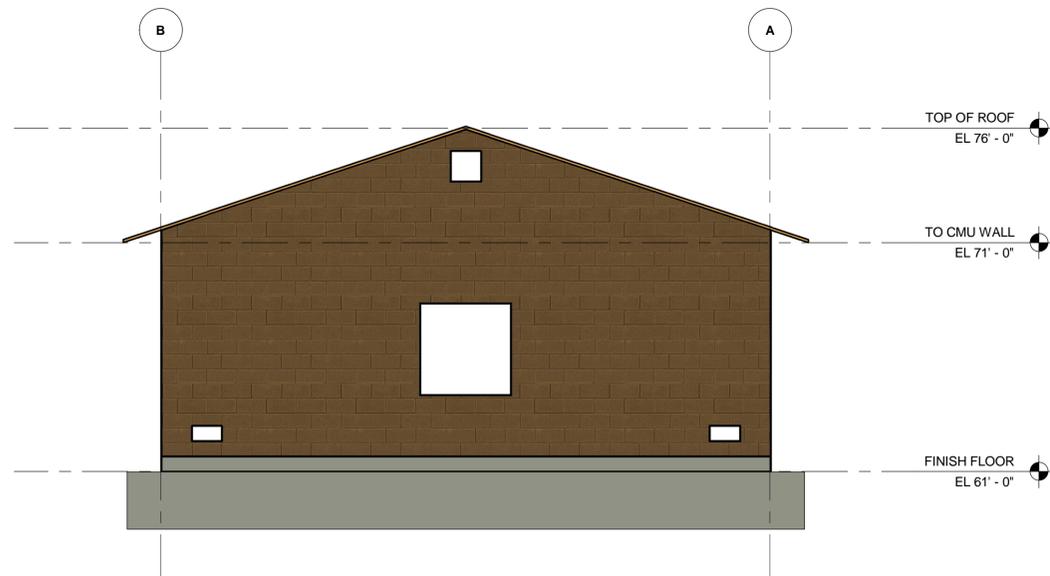

2 NORTH EXTERIOR WALL ELEVATION
S02 Scale: 1/4" = 1'-0"

**90% PROGRESS SET
NOT FOR CONSTRUCTION**

**CARMEL VALLEY PUMP STATION
Building Elevations with Color Option
(1 of 2)**

CALIFORNIA
AMERICAN WATER

AECOM
300 LAKESIDE DR., SUITE 400
OAKLAND, CA 94612



DRAWN BY
PROJECT ENGR
APPROVED

Author
Checker
Approver


DATE: 1/31/2018
PROJECT: 60489016

USE DIMENSIONS ONLY
SCALE 1/4" = 1'-0"


REVISIONS		

USE APPROVED DRAWINGS ONLY
FOR CONSTRUCTION PURPOSES

S06

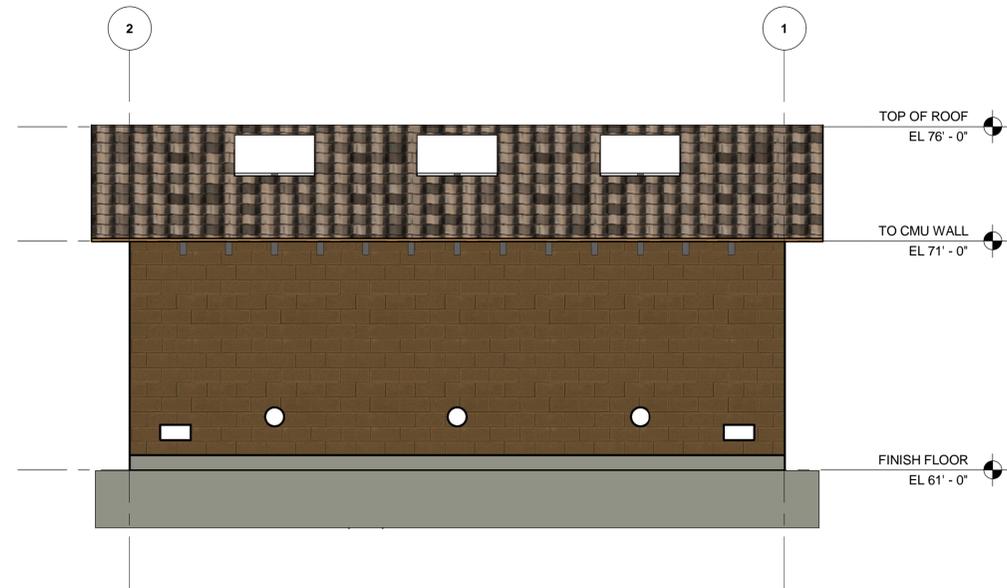

1 | **WEST EXTERIOR WALL ELEVATION**
 S02 | Scale: 1/4" = 1'-0"

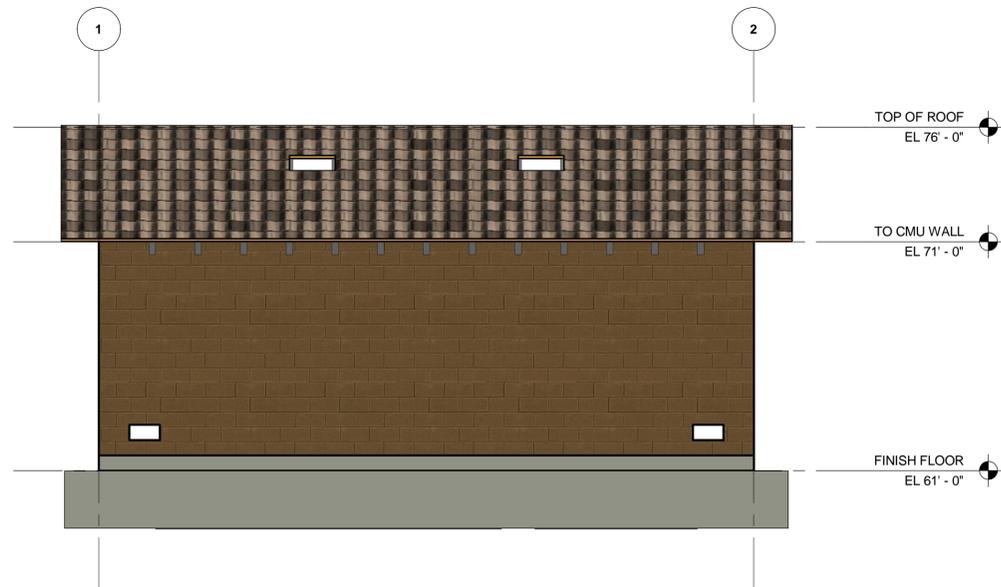

2 | **EAST EXTERIOR WALL ELEVATION**
 S02 | Scale: 1/4" = 1'-0"

**90% PROGRESS SET
 NOT FOR CONSTRUCTION**

**CARMEL VALLEY PUMP STATION
 Building Elevations with Color Option
 (1 of 2)**

CALIFORNIA
 AMERICAN WATER

AECOM
 300 LAKESIDE DR., SUITE 400
 OAKLAND, CA 94612



DRAWN BY
 PROJECT ENGR
 APPROVED

Author
 Checker
 Approver


DATE: 1/31/2018
 PROJECT: 60489016

USE DIMENSIONS ONLY
 SCALE 1/4" = 1'-0"

REVISIONS		

USE APPROVED DRAWINGS ONLY
 FOR CONSTRUCTION PURPOSES

S07

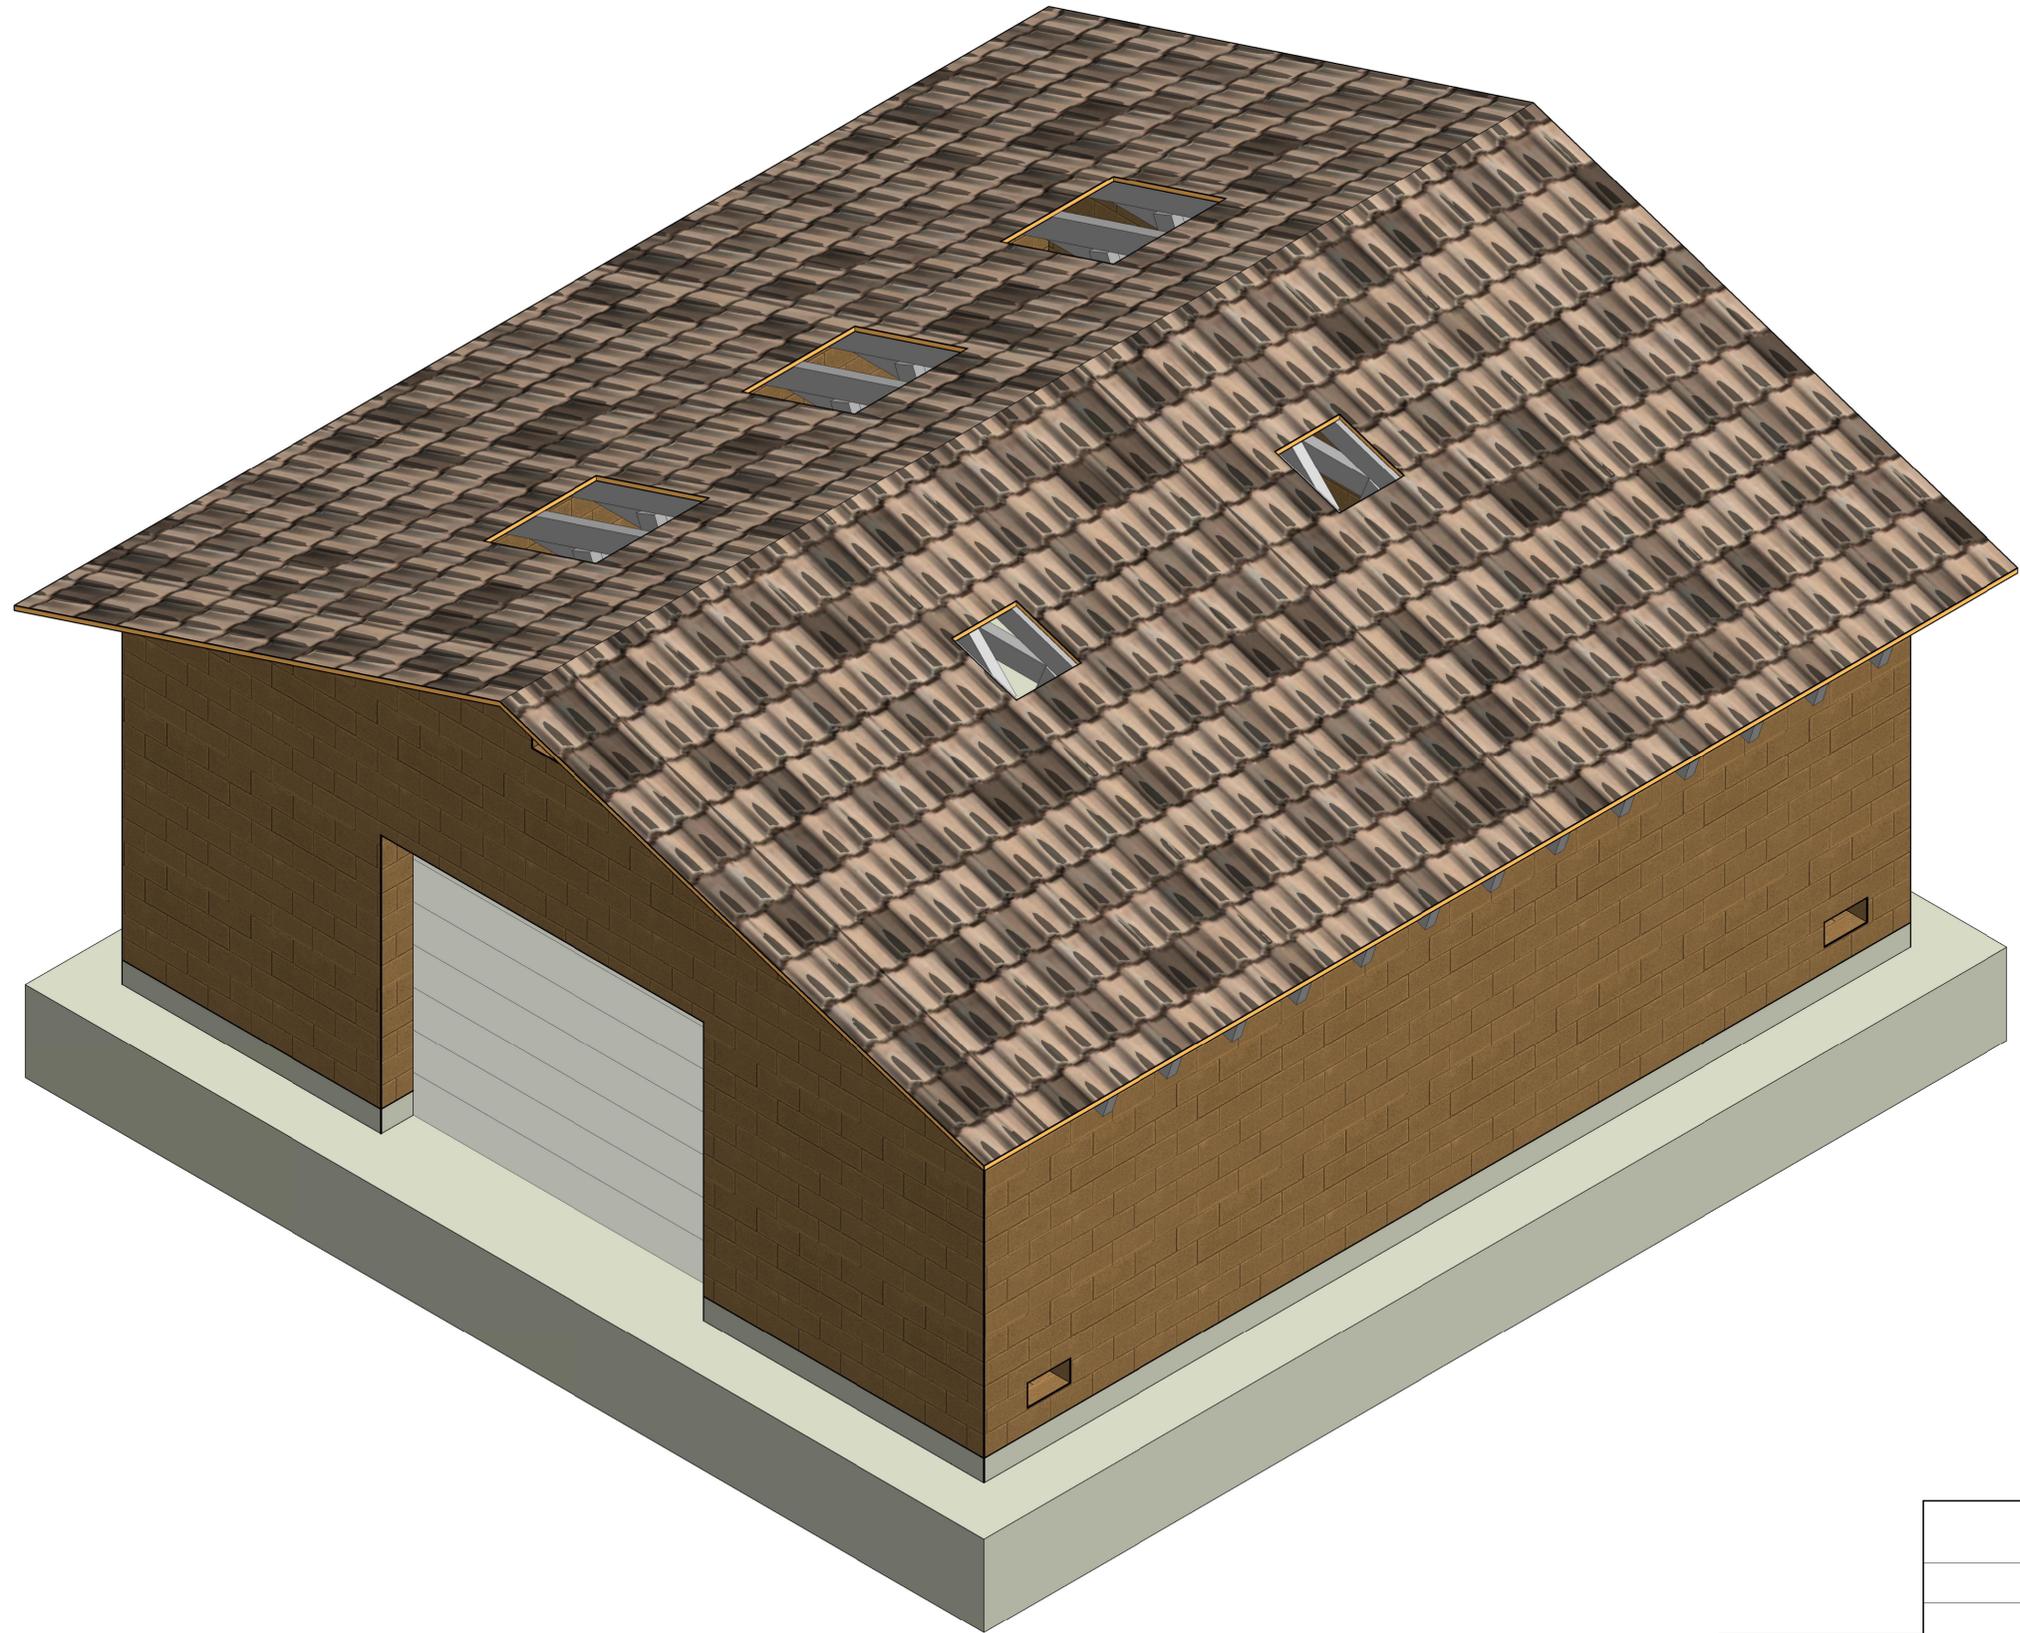

1

3D RENDER

Scale:

90% PROGRESS SET
NOT FOR CONSTRUCTION

**CARMEL VALLEY PUMP STATION
Example Building Render**

CALIFORNIA
AMERICAN WATER

AECOM
300 LAKESIDE DR., SUITE 400
OAKLAND, CA 94612



DRAWN BY: Author
PROJECT ENGR: Checker
APPROVED: Approver

DATE: 1/31/2018
PROJECT: 60489016

USE DIMENSIONS ONLY
SCALE

REVISIONS

NO.	DESCRIPTION	DATE

USE APPROVED DRAWINGS ONLY
FOR CONSTRUCTION PURPOSES

S08

This page intentionally left blank