



Attachment F

ATTACHMENT F

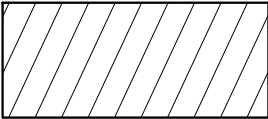

AREAS OF
PROPOSED STREET
VACATION

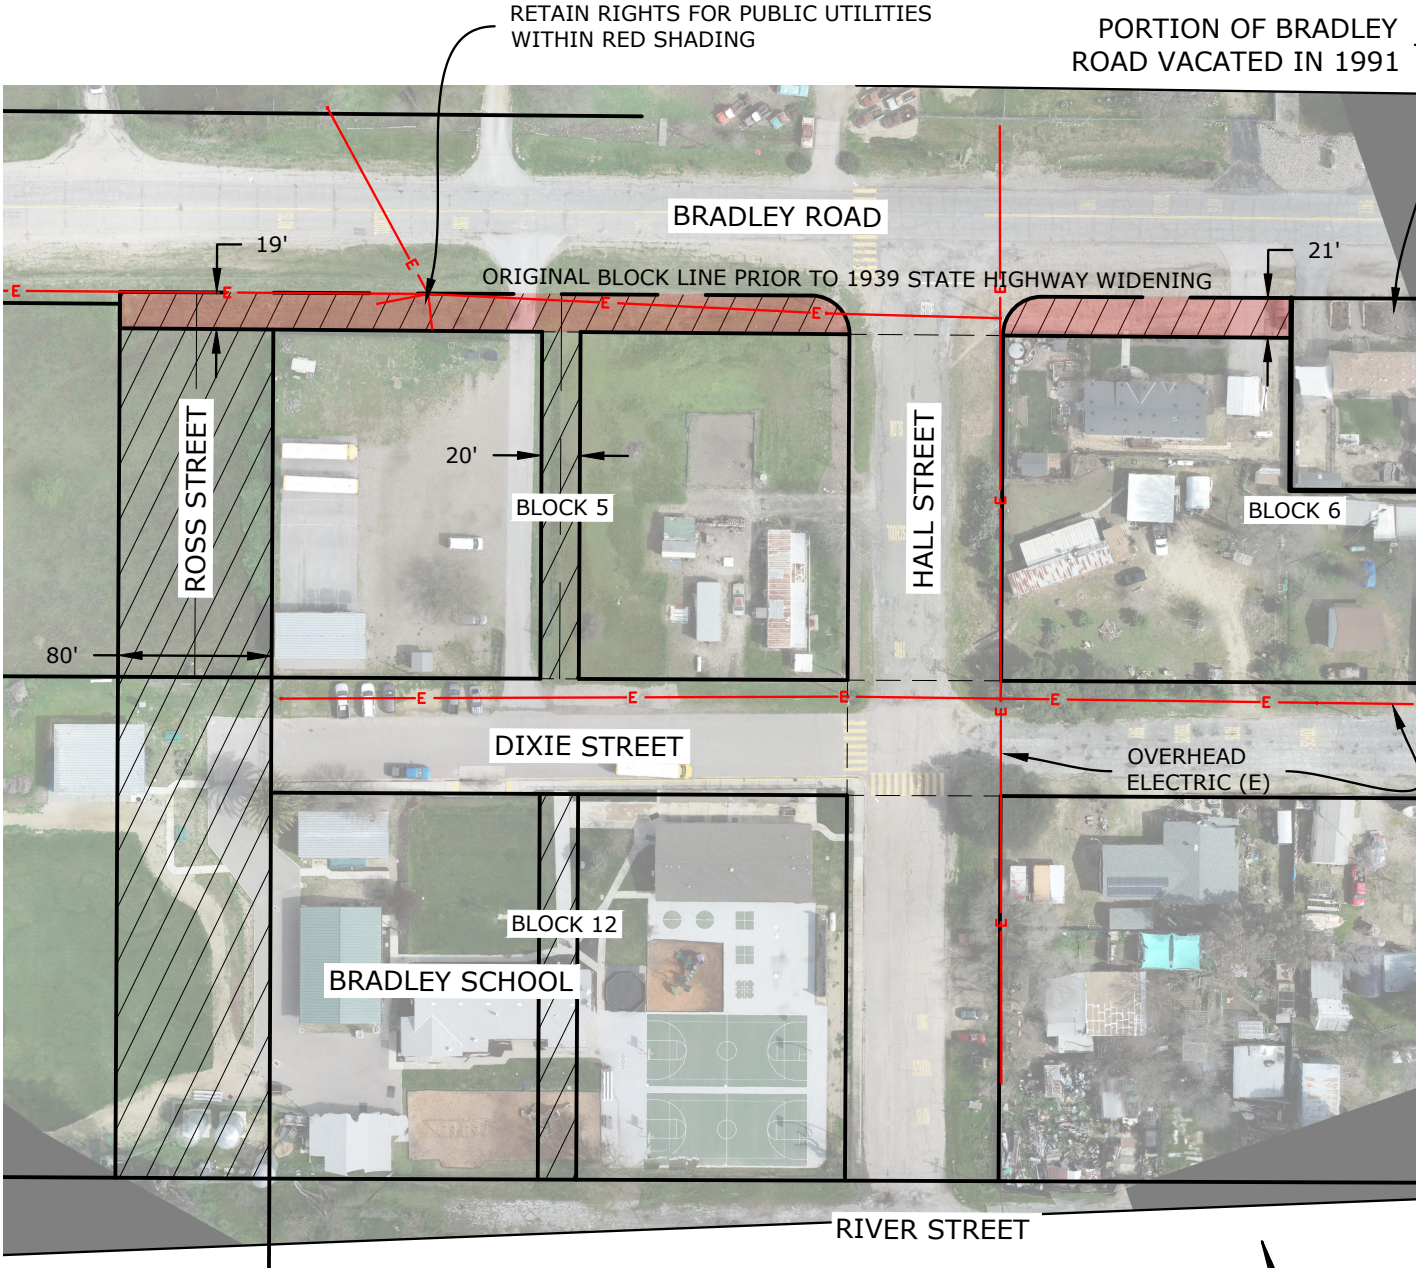

**COUNTY OF MONTEREY
OFFICE OF THE COUNTY SURVEYOR**

1441 SCHILLING PLACE, SOUTH 2ND FLOOR
SALINAS, CALIFORNIA 93901
(831) 755-4800

BRADLEY LIBRARY PROJECT

PROPOSED STREET VACATIONS

DATE 03/07/24	DRAWING SURVEYS/PROJECTS/BRADLEY RD	SHEET 1 OF 1
SCALE 1" = 100'	VIEW VAC EXH	