

05-315924
SALINAS ROAD
INTERCHANGE



COUNTY MAINTAINED
ROADWAY


STATE OF CALIFORNIA
DEPARTMENT OF TRANSPORTATION
PROJECT PLANS FOR CONSTRUCTION ON
STATE HIGHWAY
IN MONTEREY COUNTY
NEAR WATSONVILLE
FROM 0.1 KM SOUTH OF JENSEN ROAD
TO TRAFTON ROAD UNDERCROSSING

TO BE SUPPLEMENTED BY STANDARD PLANS DATED JULY 2004




END CONSTRUCTION
Sta 126+88 KP 163.3
PM 101.5

End Work
Sta 141+05

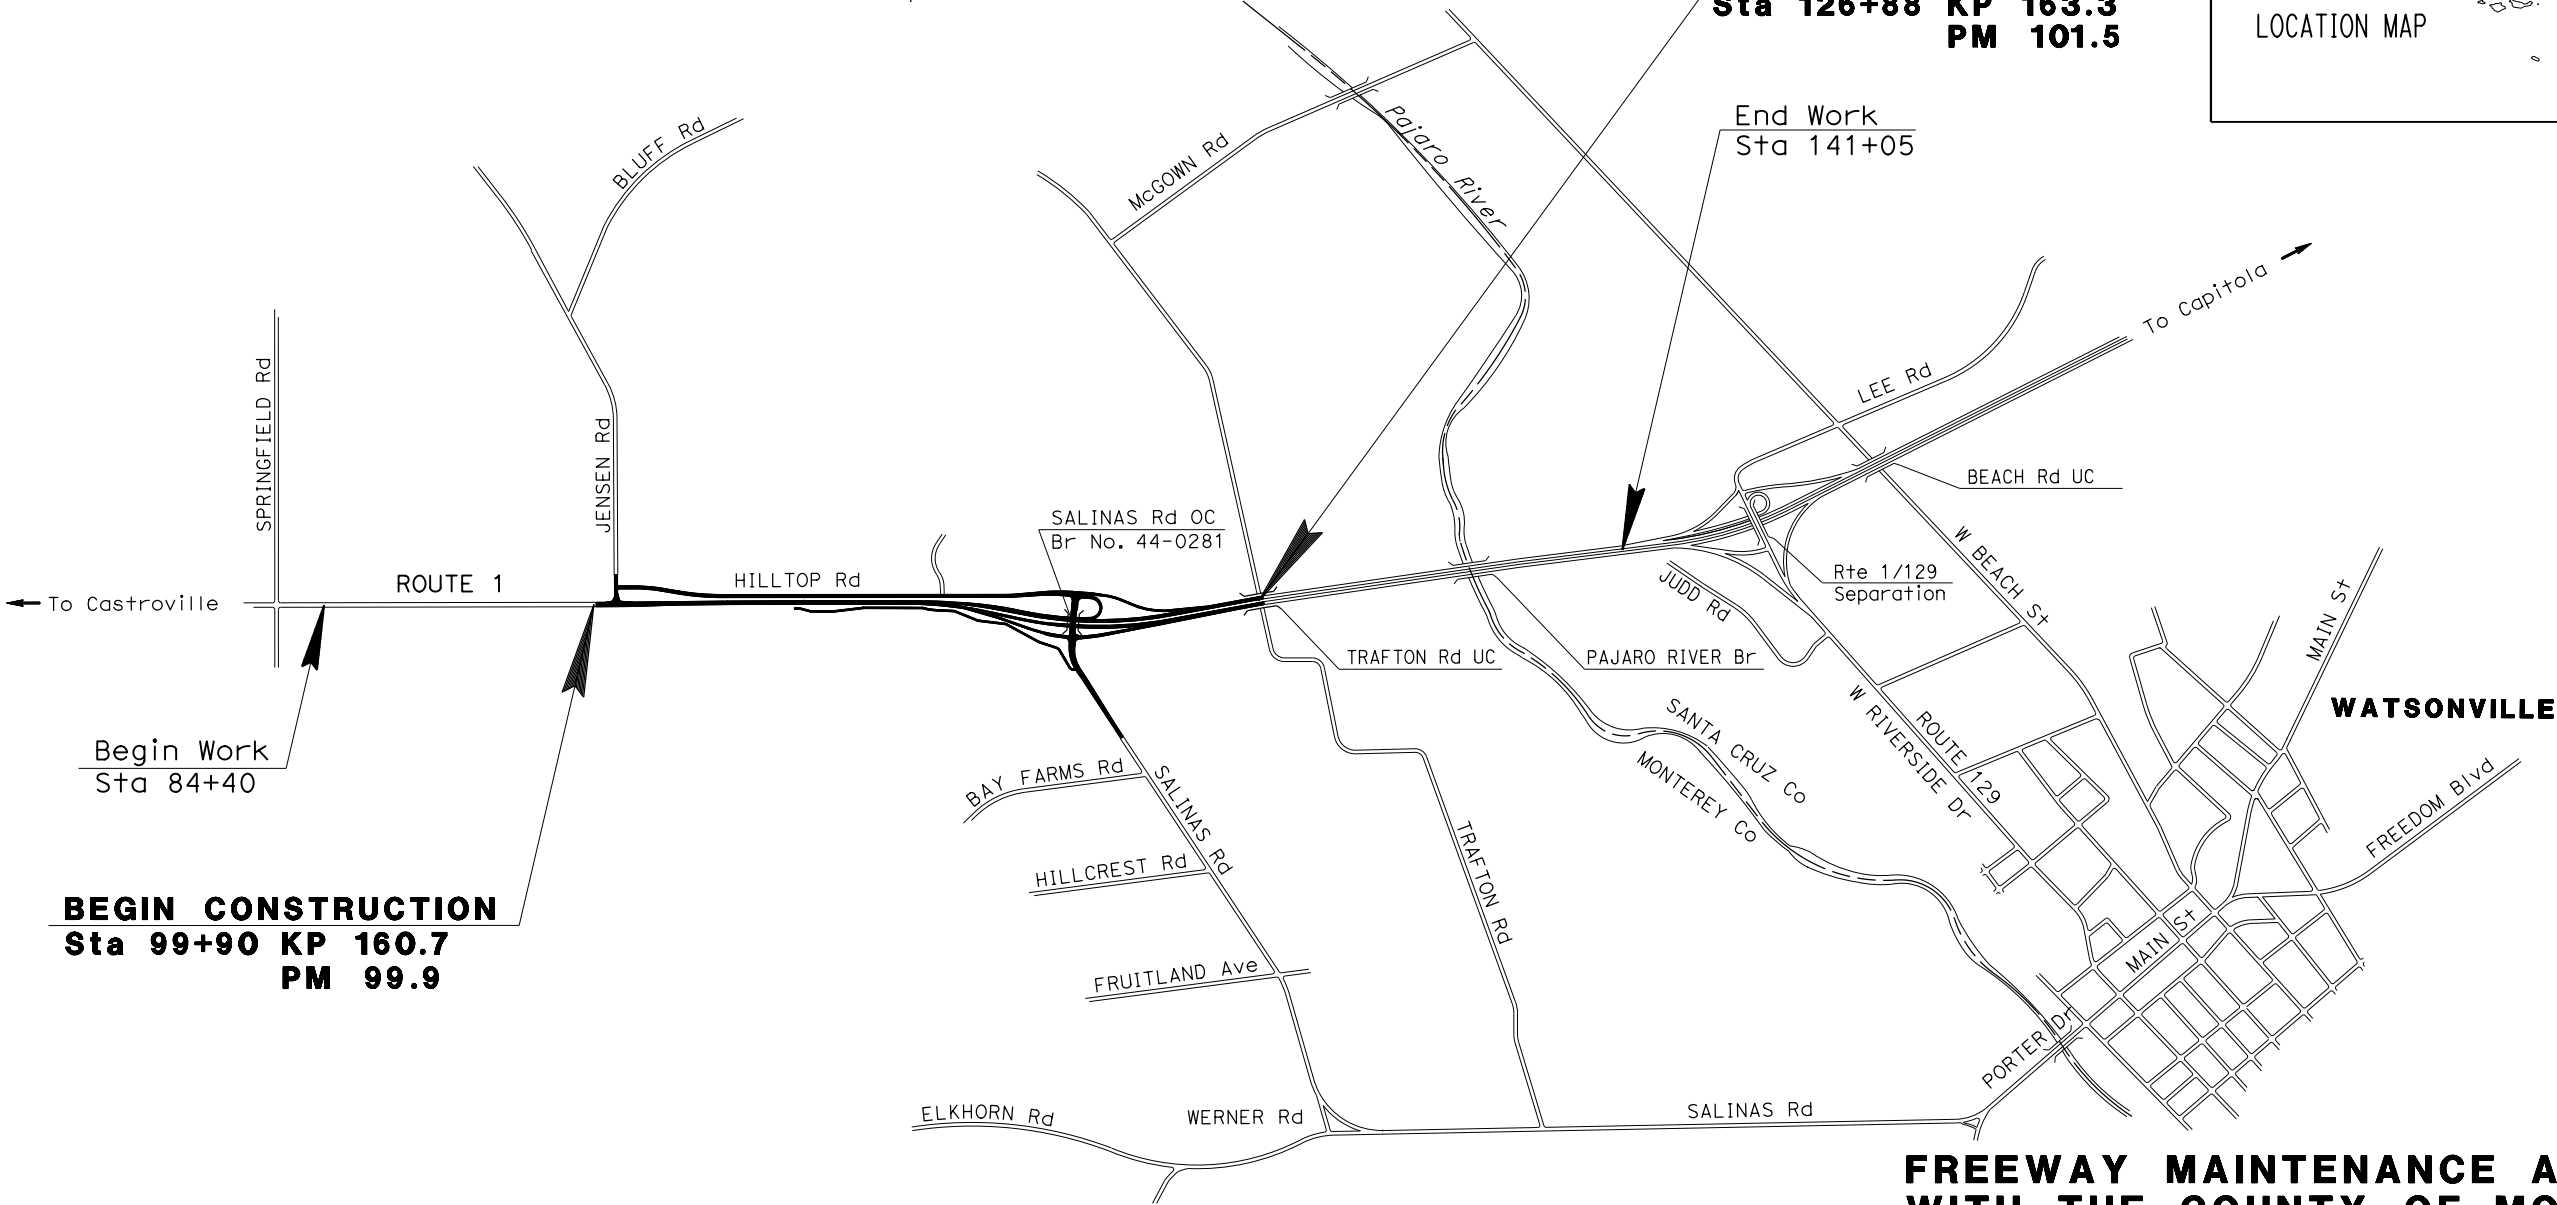

LOCATION MAP

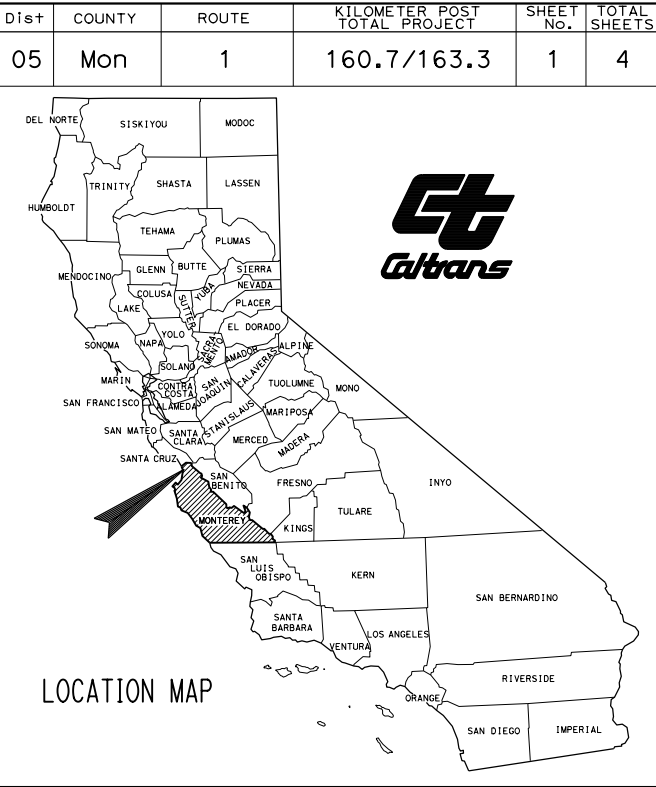


**FREEWAY MAINTENANCE AGREEMENT
WITH THE COUNTY OF MONTEREY**

PROJECT MANAGER
DESIGN ENGINEER

BORDER LAST REVISED 3/1/2007

CALTRANS WEB SITE IS: [HTTP://WWW.DOT.CA.GOV/](http://www.dot.ca.gov/)

RELATIVE BORDER SCALE
IS IN MILLIMETERS

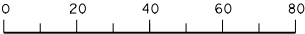

USERNAME => 6135685
DGN FILE => 531592_TITLE.dgn

CU 06227


EA 315921

DATE PLOTTED => 06-JUL-2016
TIME PLOTTED => 15:14
LAST REVISION
09-18-08



Dist	COUNTY	ROUTE	KILOMETER POST TOTAL PROJECT	SHEET No.	TOTAL SHEETS
05	Mon	1	160.7/163.3	4	4

05-315924
SALINAS ROAD
INTERCHANGE

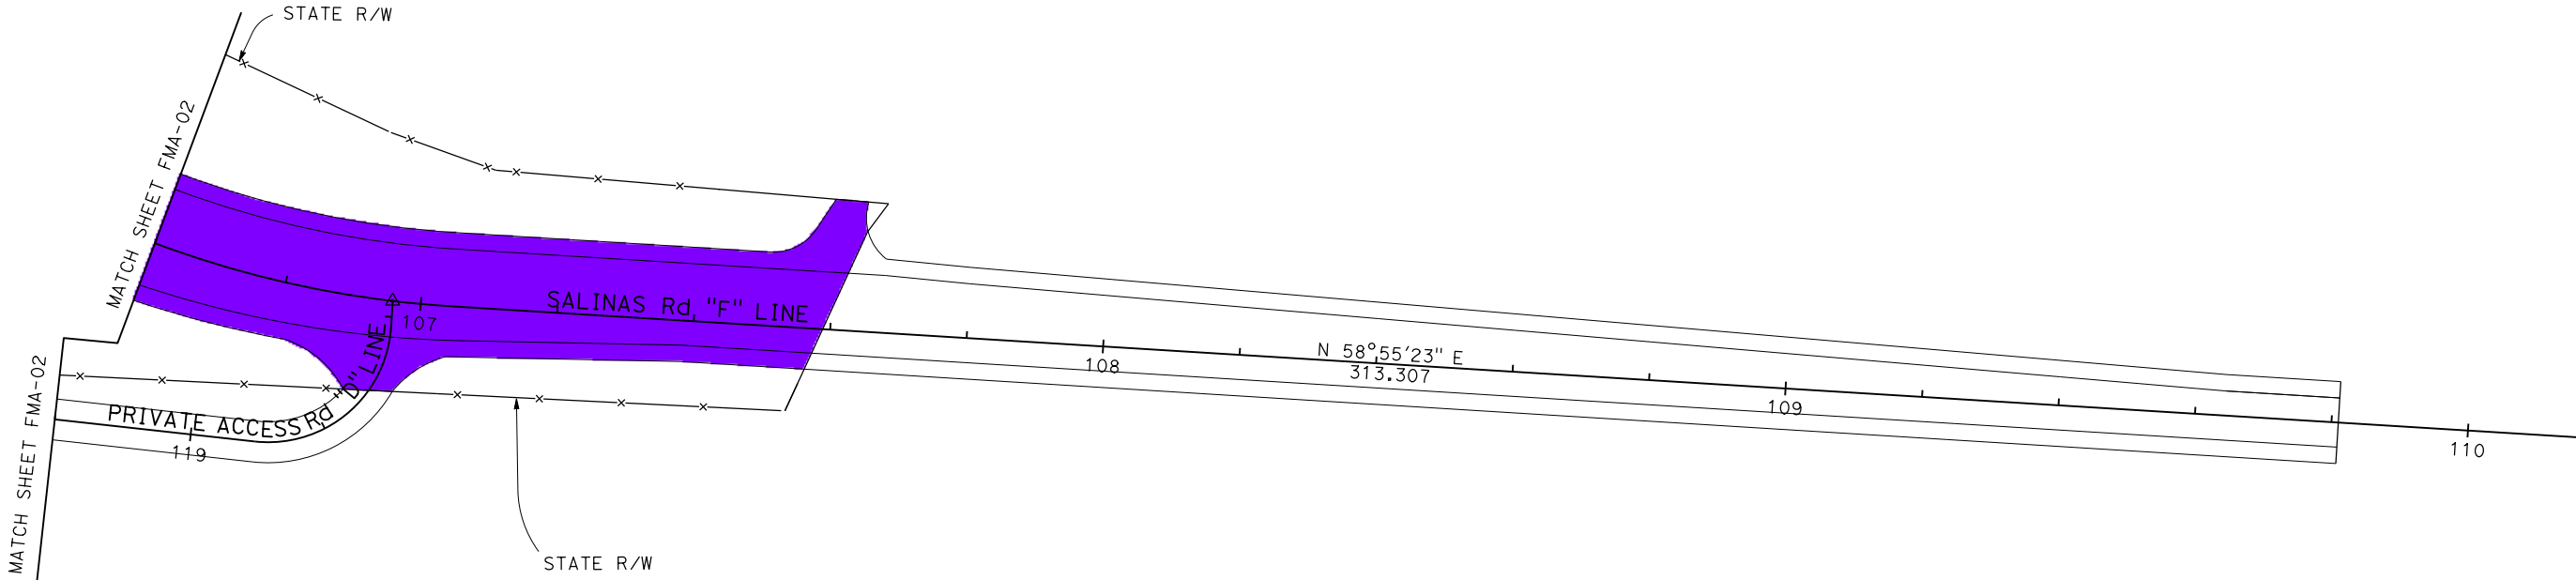

ALL DIMENSIONS ARE IN METERS UNLESS OTHERWISE SHOWN

**FREEWAY MAINTENANCE AGREEMENT
WITH THE COUNTY OF MONTEREY**

SCALE 1:500

FMA-03