

x

x

x

x

x

Dist	COUNTY	ROUTE	KILOMETER POST TOTAL PROJECT	SHEET No.	TOTAL SHEETS
05	Mon	101	R146.8/159.7	1	12

LOCATION MAP



Caltrans
Metric

LOCATION 4
KP 157.7/159.7

FREEWAY MAINTENANCE AGREEMENT WITH THE COUNTY OF MONTEREY

ALL DIMENSIONS ARE IN
METERS UNLESS OTHERWISE SHOWN

NO SCALE


PROJECT MANAGER

DESIGN ENGINEER

BORDER LAST REVISED 3/1/2007

CALTRANS WEB SITE IS: [HTTP://WWW.DOT.CA.GOV/](http://WWW.DOT.CA.GOV/)

RELATIVE BORDER SCALE
IS IN MILLIMETERS

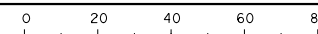


USERNAME => s121663
DGN FILE => 50161E_FMA_Title.dgn

	CU
--	----

EA 0161E1


DATE PLOTTED => 06-JUL-2016	LAST REVISION 05-15-10
TIME PLOTTED => 13:58	

**05-0161E4
PRUNDALE IMPROVEMENT
PROJECT**

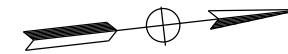

**05-0161E4
PRUNDALE IMPROVEMENT
PROJECT**

**FMA-1**

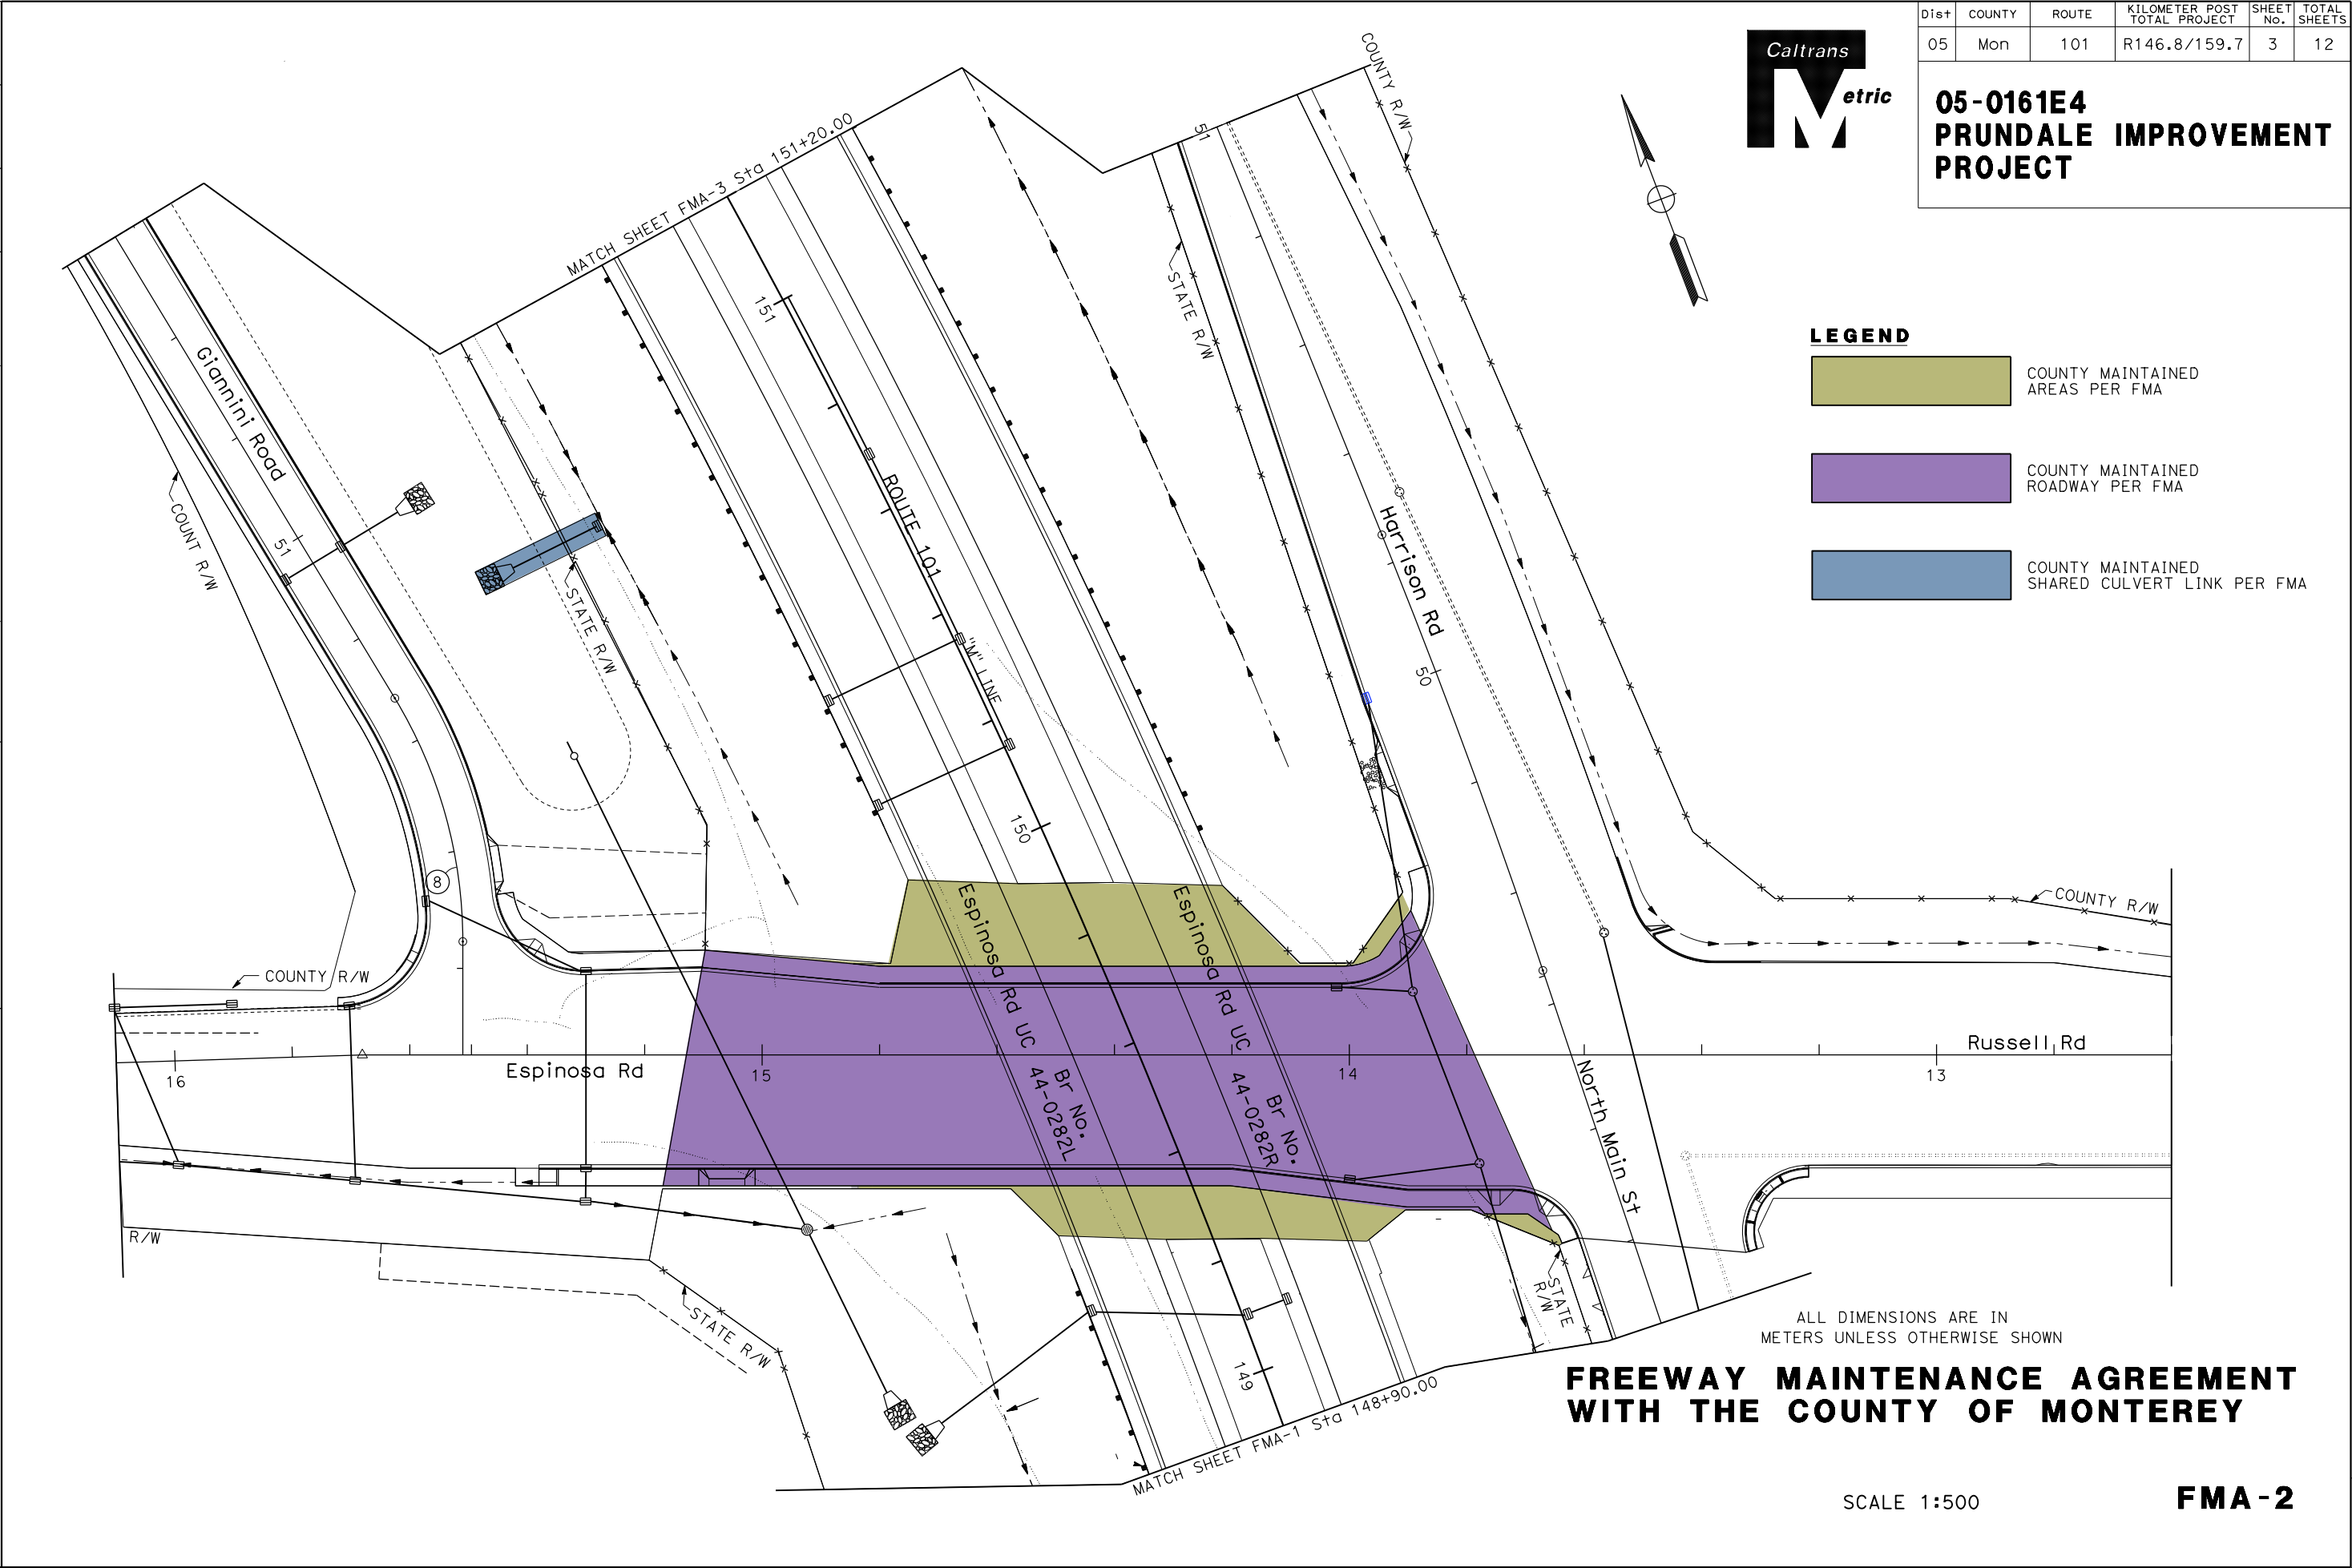

STATE OF CALIFORNIA - DEPARTMENT OF TRANSPORTATION	FUNCTIONAL SUPERVISOR		CALCULATED-DESIGNED BY	REVISED BY		

Caltrans						
-----------------	--	--	--	--	--	--

Caltrans


LEGEND

- COUNTY MAINTAINED AREAS PER FMA
- COUNTY MAINTAINED ROADWAY PER FMA
- COUNTY MAINTAINED SHARED CULVERT LINK PER FMA




Dist	COUNTY	ROUTE	KILOMETER POST TOTAL PROJECT	SHEET No.	TOTAL SHEETS
05	Mon	101	R146.8/159.7	4	12

05-0161E4
PRUNDALE IMPROVEMENT PROJECT

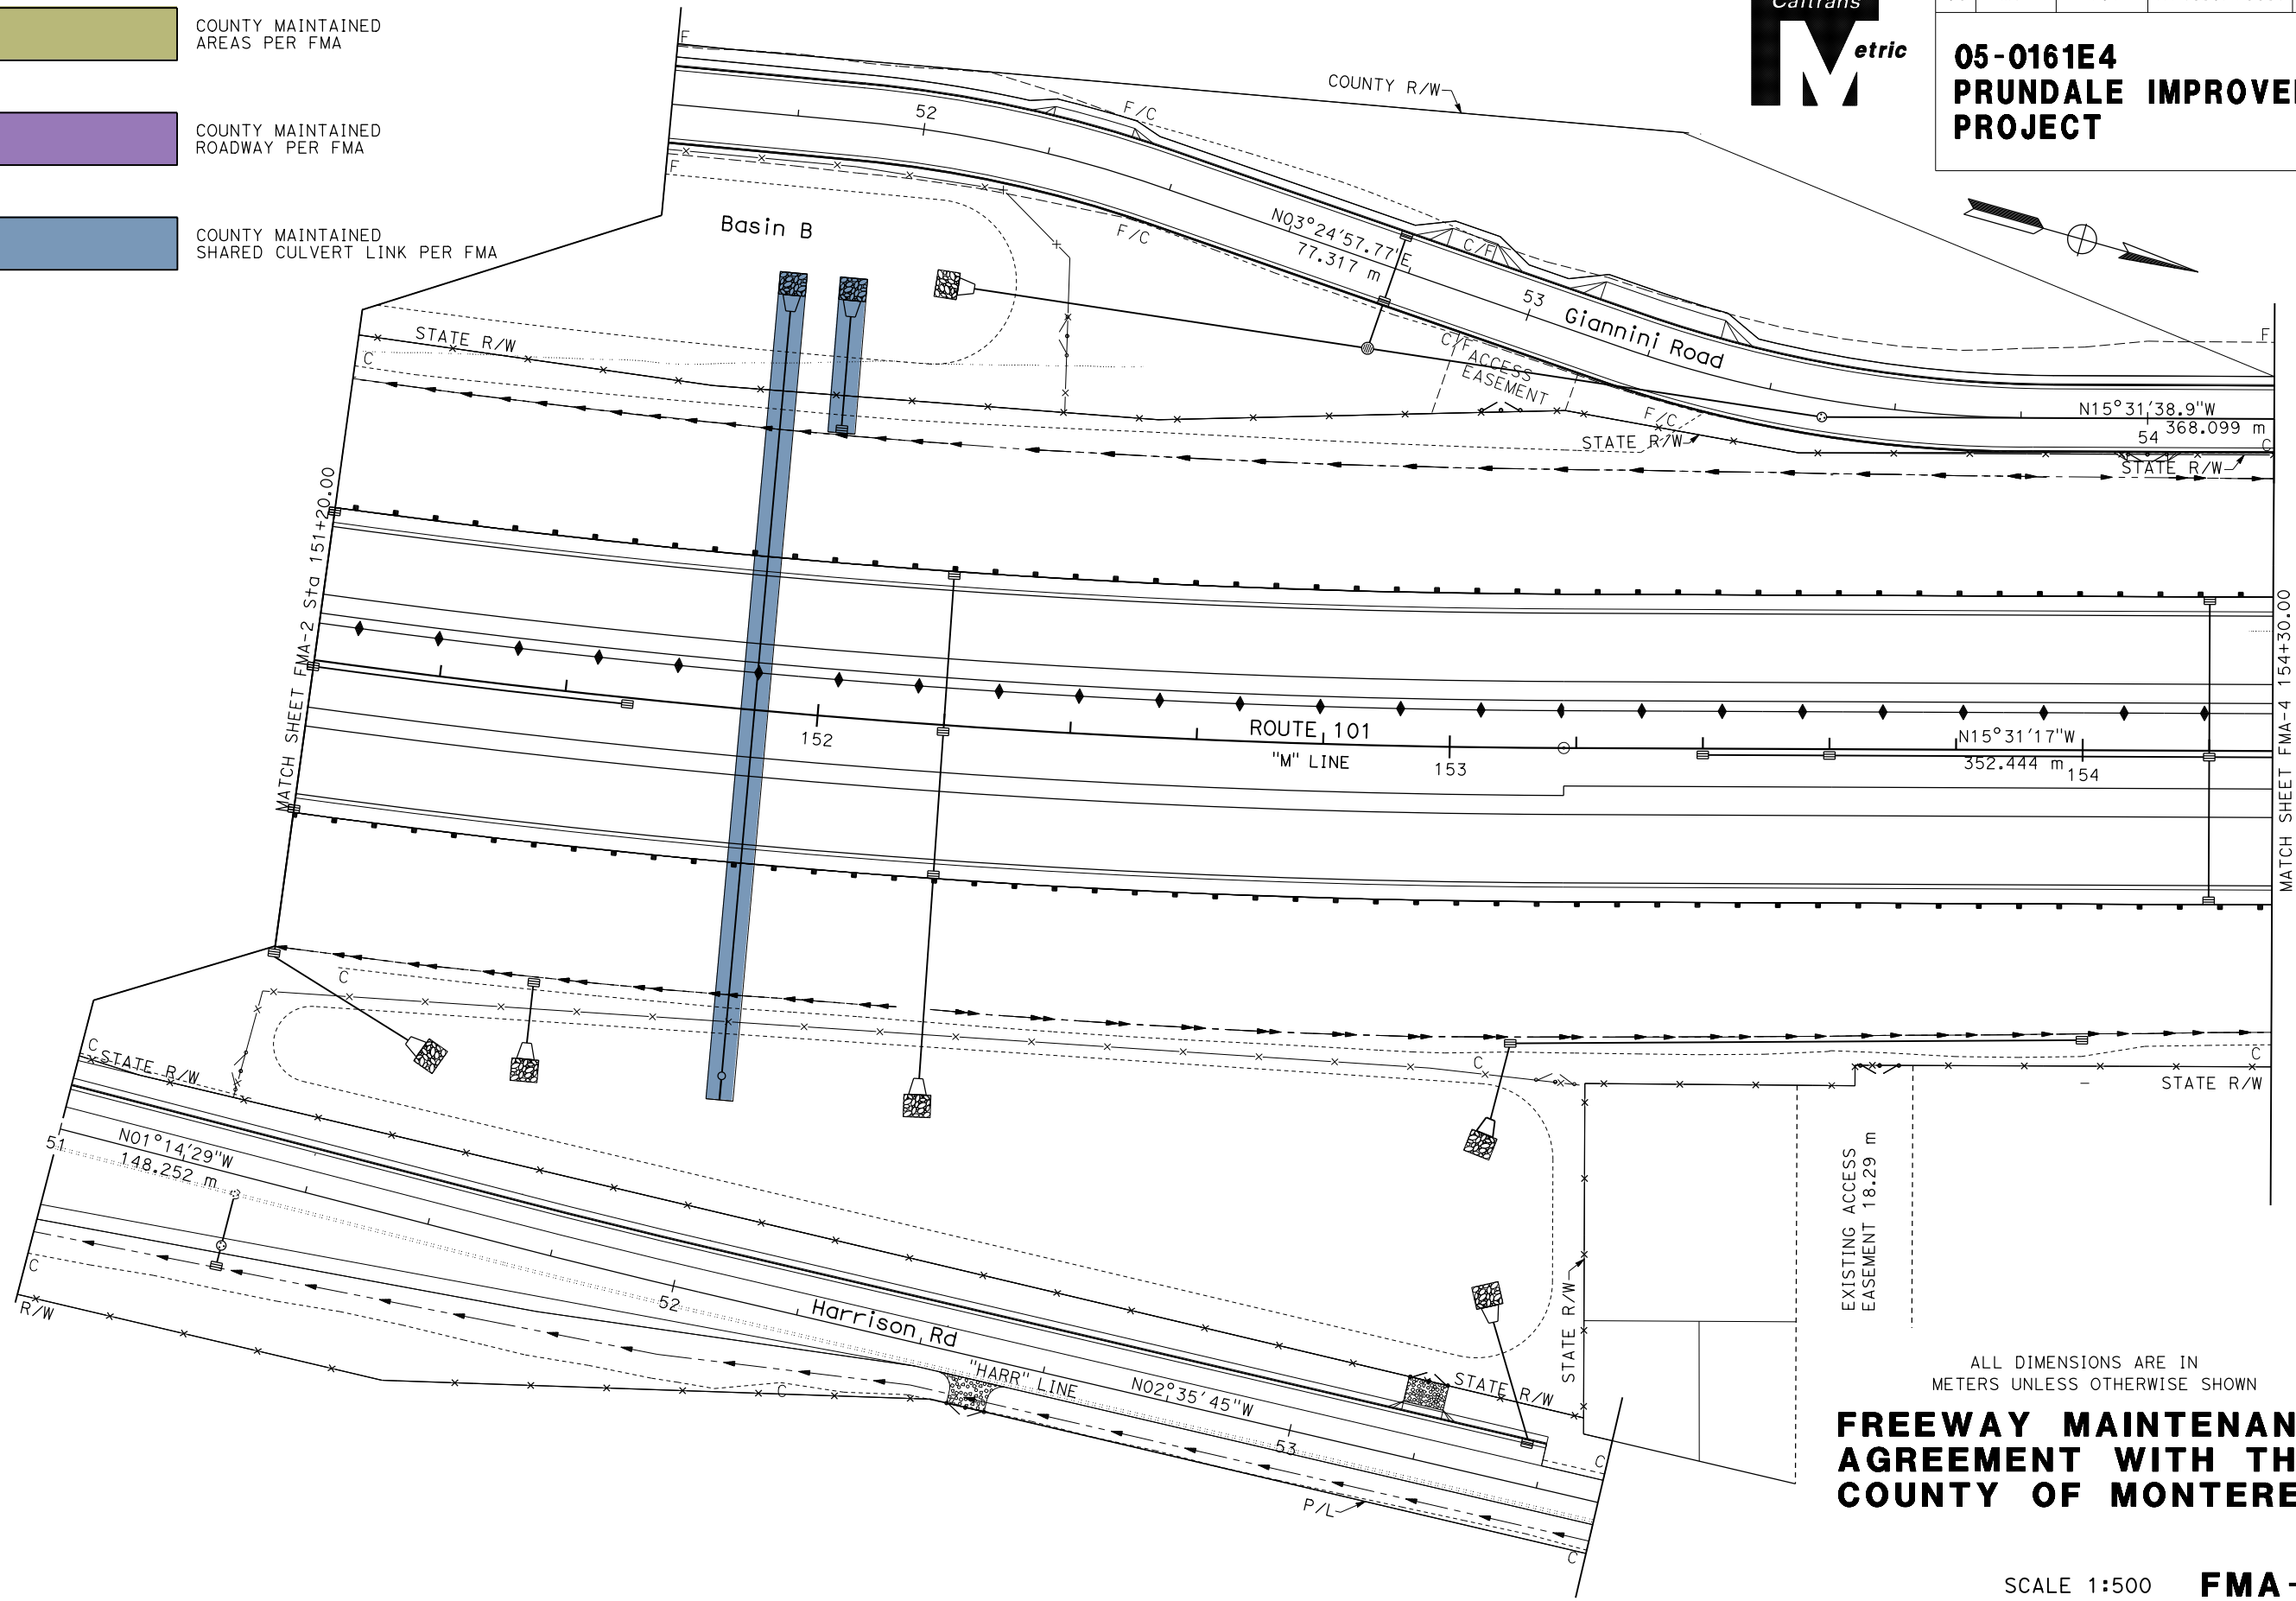


ALL DIMENSIONS ARE IN METERS UNLESS OTHERWISE SHOWN
FREEWAY MAINTENANCE AGREEMENT WITH THE COUNTY OF MONTEREY


SCALE 1:500 **FMA-3**

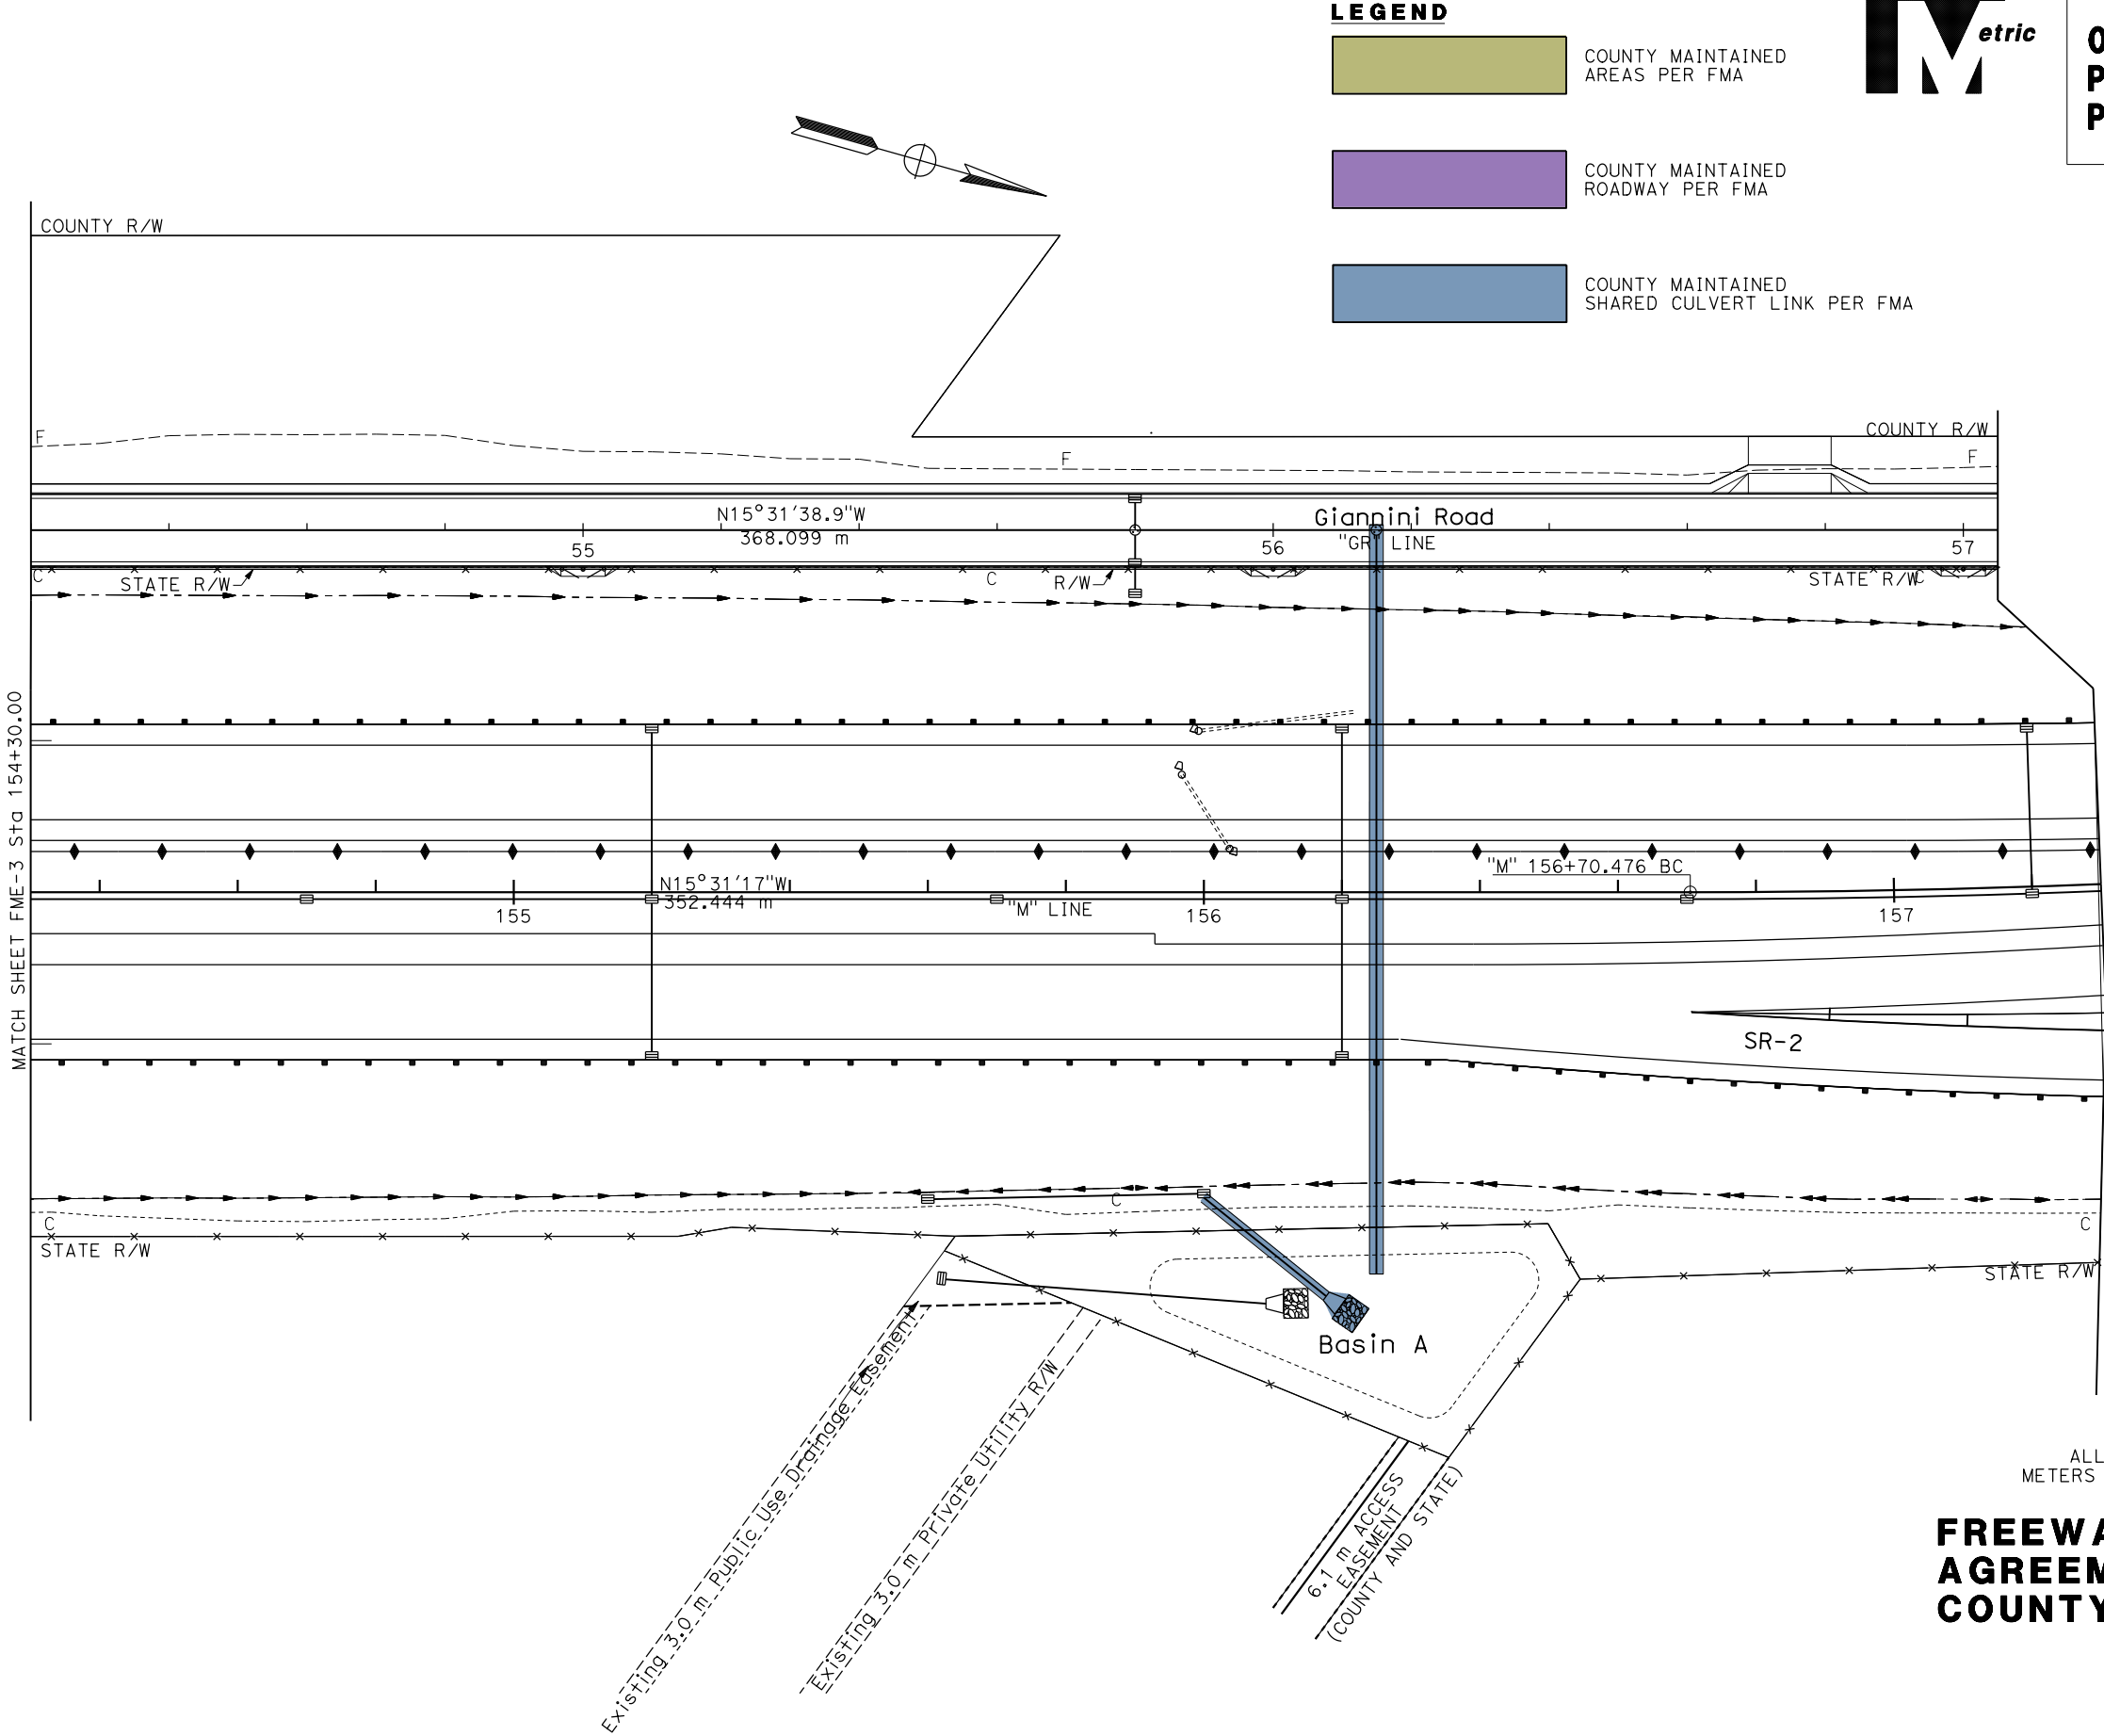

**05-0161E4
PRUNDALE IMPROVEMENT
PROJECT**

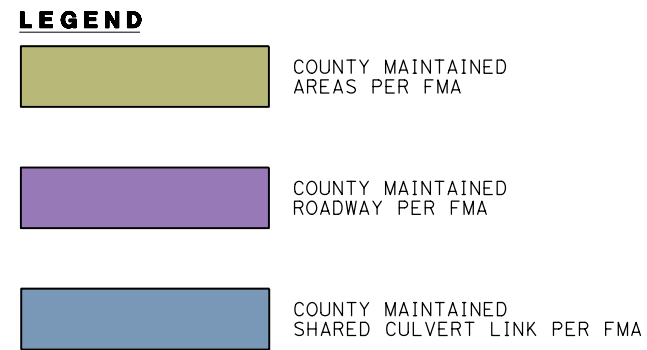**FMA-5**

**05-0161E4
PRUNDALE IMPROVEMENT
PROJECT**

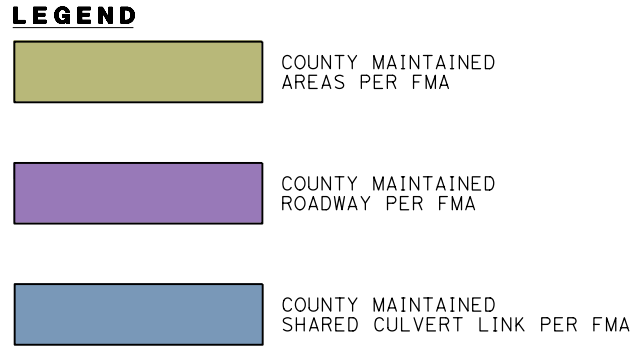**FMA-6**

**05-0161E4
PRUNDALE IMPROVEMENT
PROJECT**




COUNTY MAINTAINED
SHARED CULVERT LINK PER FMA



FREEWAY MAINTENANCE AGREEMENT WITH THE COUNTY OF MONTEREY

SCALE 1:500

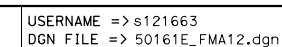FMA-7

Dist	COUNTY	ROUTE	KILOMETER POST TOTAL PROJECT	SHEET No.	TOTAL SHEETS
05	Mon	101	R146.8/159.7	9	12

**05-0161E4
PRUNDALE IMPROVEMENT
PROJECT**




LEGEND

COUNTY MAINTAINED
AREAS PER FMA

COUNTY MAINTAINED
ROADWAY PER FMA

COUNTY MAINTAINED
SHARED CULVERT LINK PER FMA

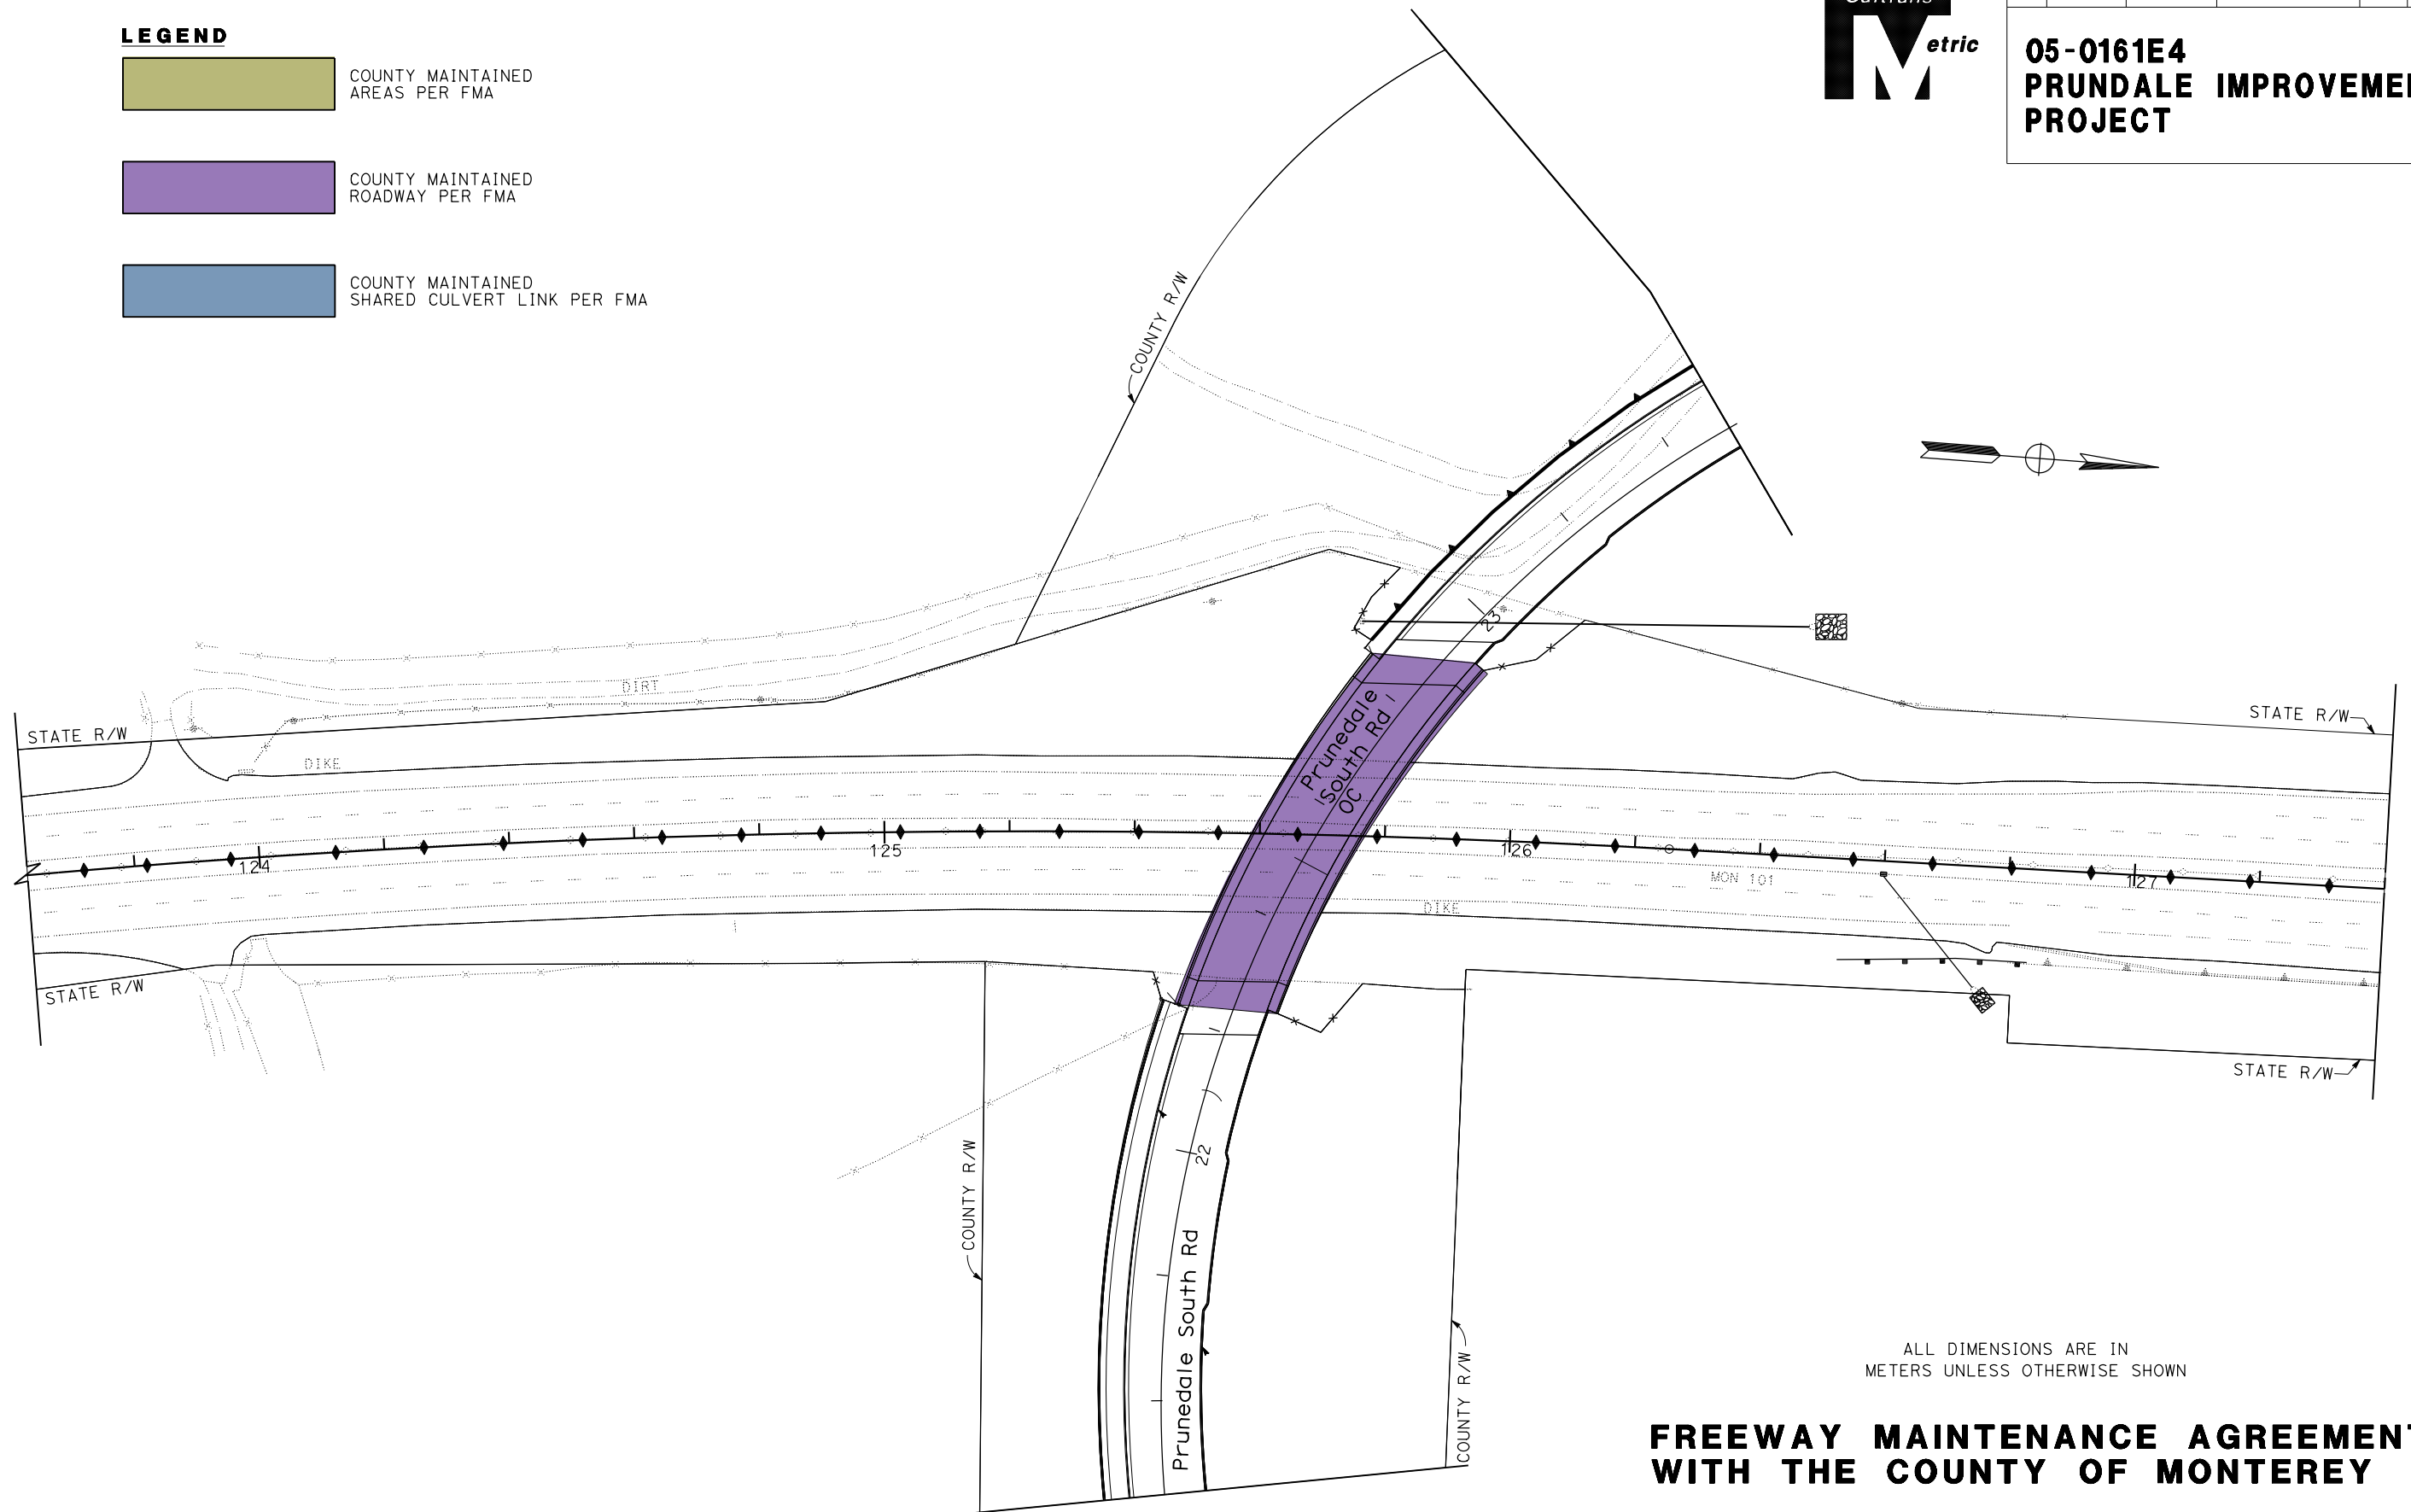

ALL DIMENSIONS ARE IN
METERS UNLESS OTHERWISE SHOWN


FREEWAY MAINTENANCE AGREEMENT WITH THE COUNTY OF MONTEREY

SCALE 1:500

FMA-8

BORDER LAST REVISED 3/1/2007

RELATIVE BORDER SCALE
IS IN MILLIMETERS

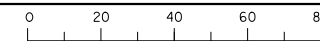

```

USERNAME => s121663
DGN FILE => 50161E_FMA15.dgn

```


CU 06226

EA 0161E1

05-17-10	DATE PLOTTED => 06-JUL-2018
	TIME PLOTTED => 14:01

LEGEND

- COUNTY MAINTAINED AREAS PER FMA
- COUNTY MAINTAINED ROADWAY PER FMA
- COUNTY MAINTAINED SHARED CULVERT LINK PER FMA

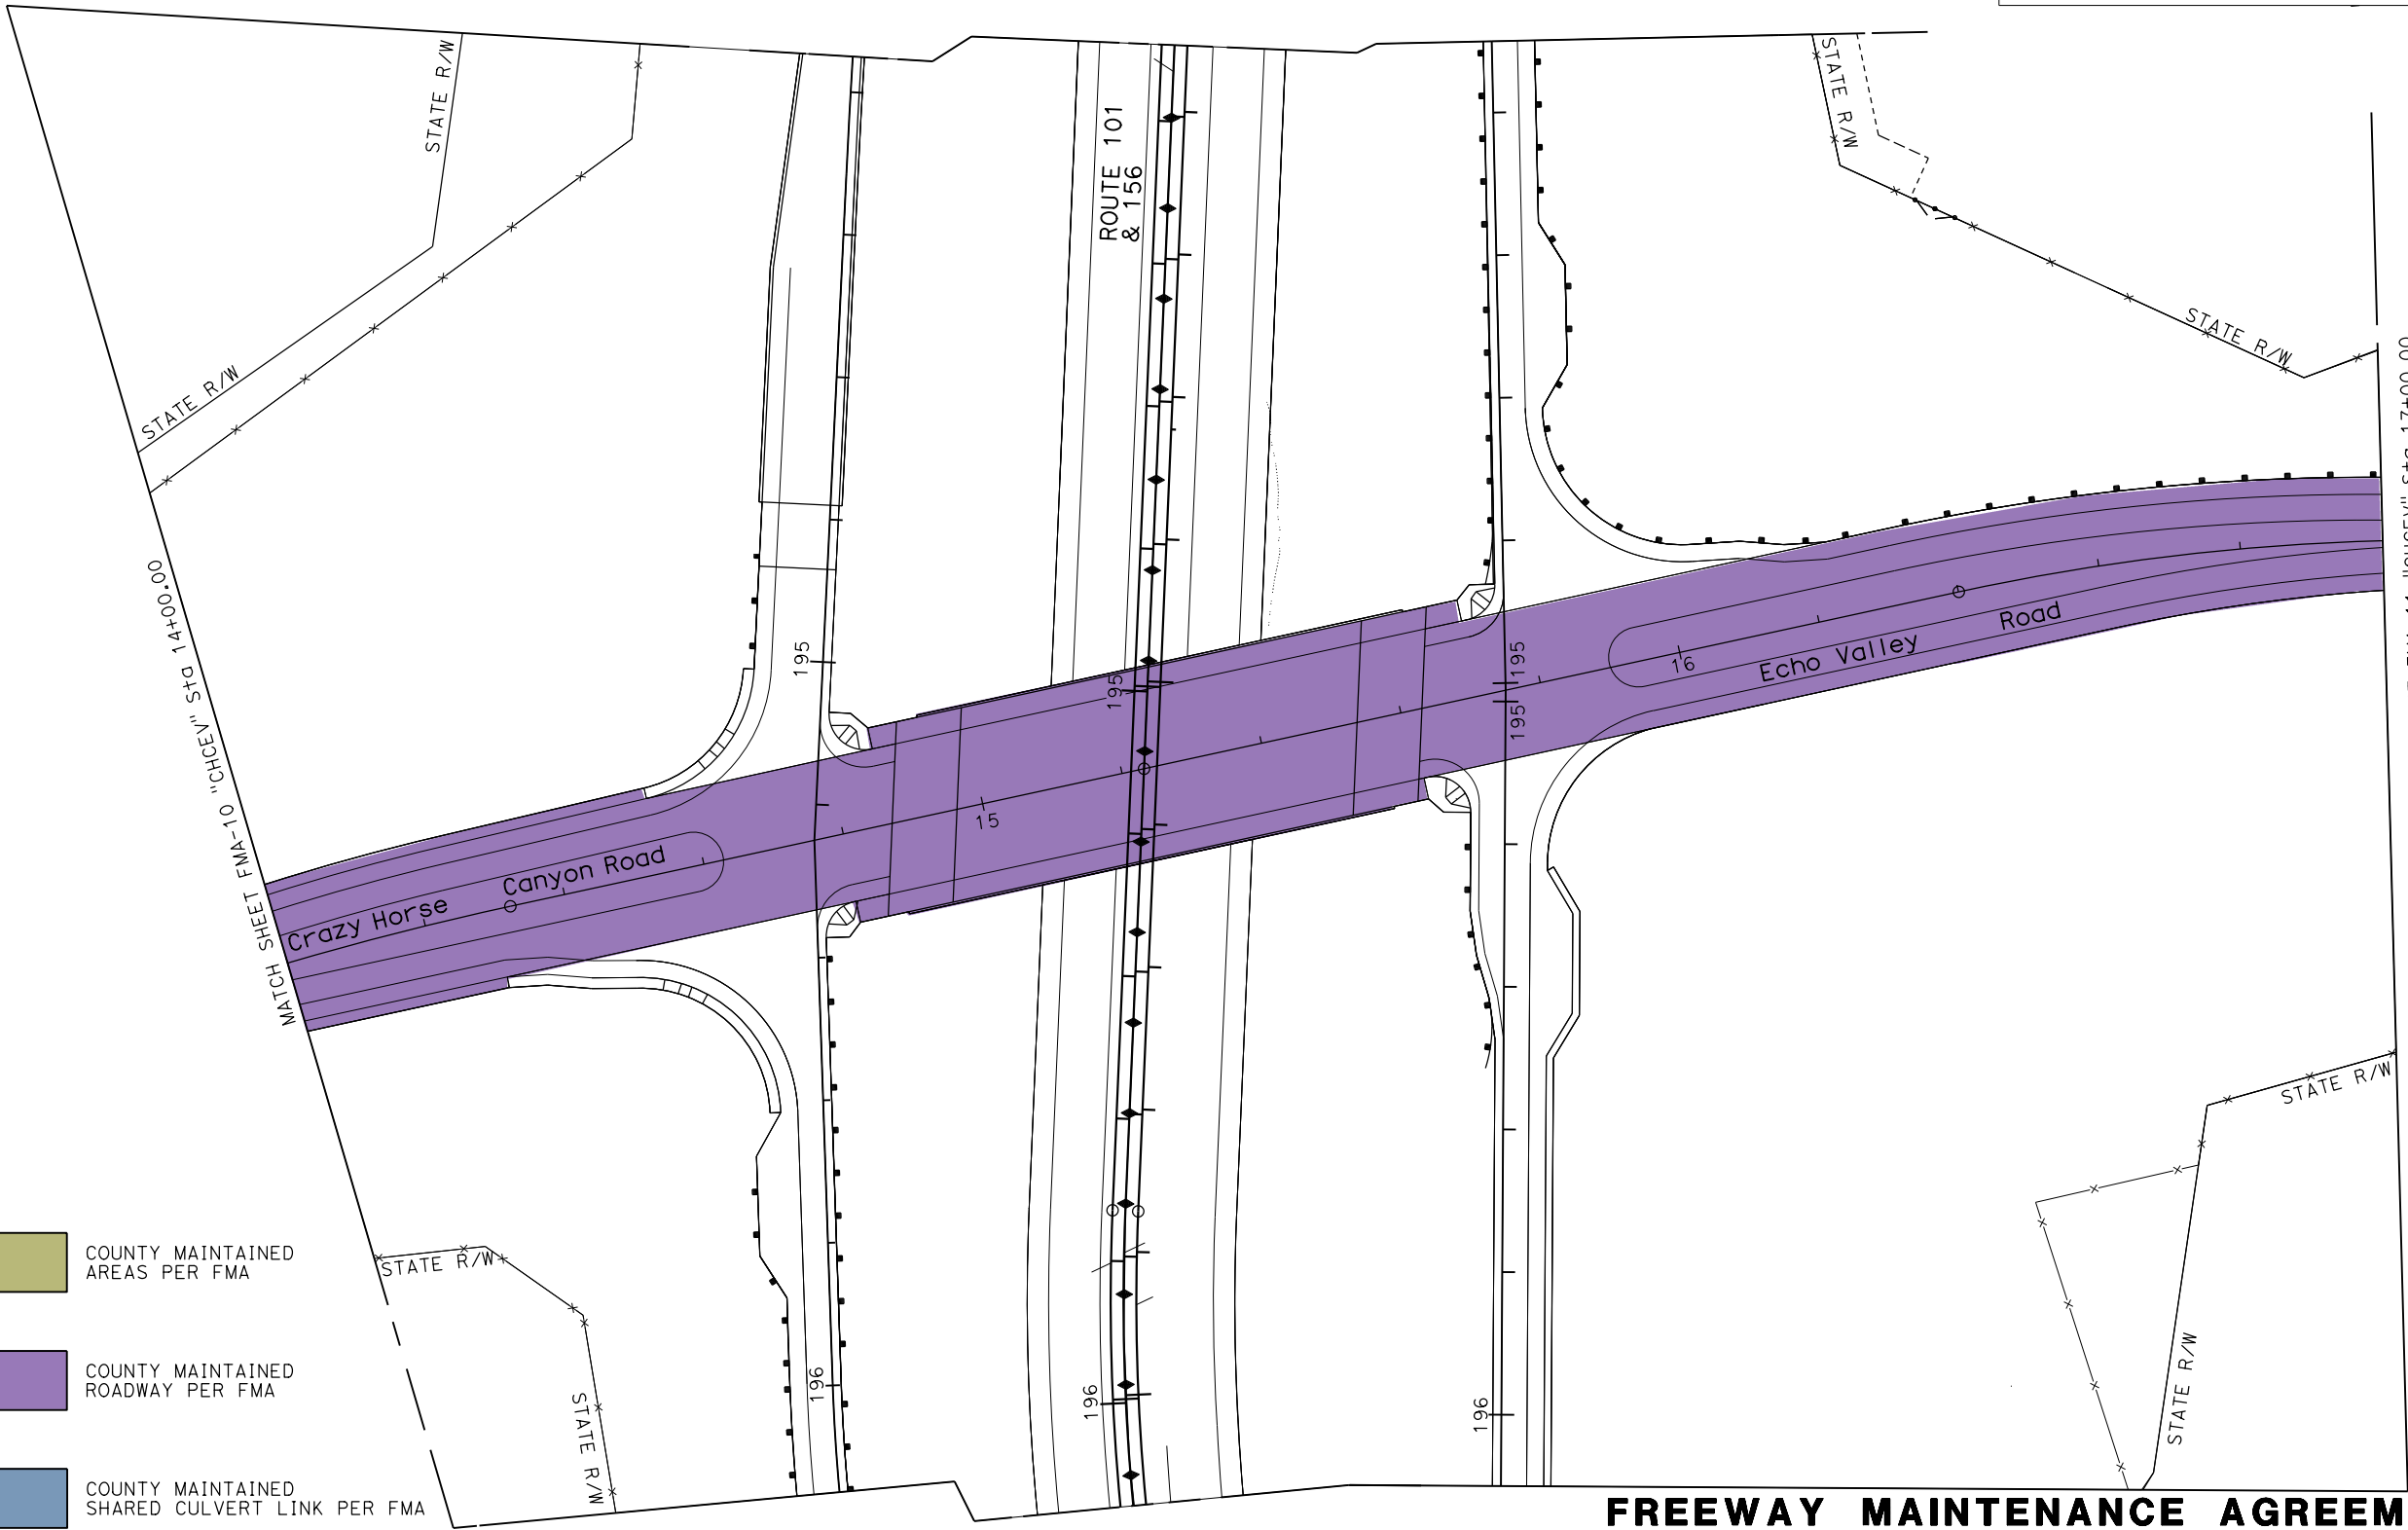

ALL DIMENSIONS ARE IN METERS UNLESS OTHERWISE SHOWN


FREEWAY MAINTENANCE AGREEMENT WITH THE COUNTY OF MONTEREY FMA-9

SCALE 1:500



Dist	COUNTY	ROUTE	KILOMETER POST TOTAL PROJECT	SHEET No.	TOTAL SHEETS
05	Mon	101	R146.8/159.7	10	12
05-0161E4 PRUNDALE IMPROVEMENT PROJECT					

RELATIVE BORDER SCALE IS IN MILLIMETERS

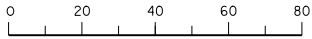

USERNAME => s121663 DGN FILE => 50161E_FMA29.dgn

CU 06226

EA 0161E1

Dist	COUNTY	ROUTE	KILOMETER POST TOTAL PROJECT	SHEET No.	TOTAL SHEETS
05	Mon	101	R146.8/159.7	11	12

**05-0161E4
PRUNDALE IMPROVEMENT
PROJECT**



LEGEND

-
- COUNTY MAINTAINED
AREAS PER FMA
- COUNTY MAINTAINED
ROADWAY PER FMA
- COUNTY MAINTAINED
SHARED CULVERT LINK PER FMA

ALL DIMENSIONS ARE IN
METERS UNLESS OTHERWISE SHOWN

FREEWAY MAINTENANCE AGREEMENT WITH THE COUNTY OF MONTEREY

SCALE 1:500

FMA-10

Dist	COUNTY	ROUTE	KILOMETER POST TOTAL PROJECT	SHEET No.	TOTAL SHEETS
05	Mon	101	R146.8/159.7	12	12

**05-0161E4
PRUNDALE IMPROVEMENT
PROJECT**



LEGEND

- COUNTY MAINTAINED
AREAS PER FMA
 - COUNTY MAINTAINED
ROADWAY PER FMA
 - COUNTY MAINTAINED
SHARED CULVERT LINK PER FMA

FREEWAY MAINTENANCE AGREEMENT WITH THE COUNTY OF MONTEREY

ALL DIMENSIONS ARE IN
METERS UNLESS OTHERWISE SHOWN


SCALE 1:500

FMA-11

DATE PLOTTED => 06-JUL-2016	
TIME PLOTTED => 14:03	

BORDER LAST REVISED 3/1/2007

RELATIVE BORDER SCALE
IS IN MILLIMETERS

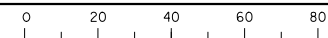

```

USERNAME => s121663
DGN FILE => 50161E_FMA32.dgn

```

CU 06226

EA 0161E1