


Exhibit N

This page intentionally left blank.

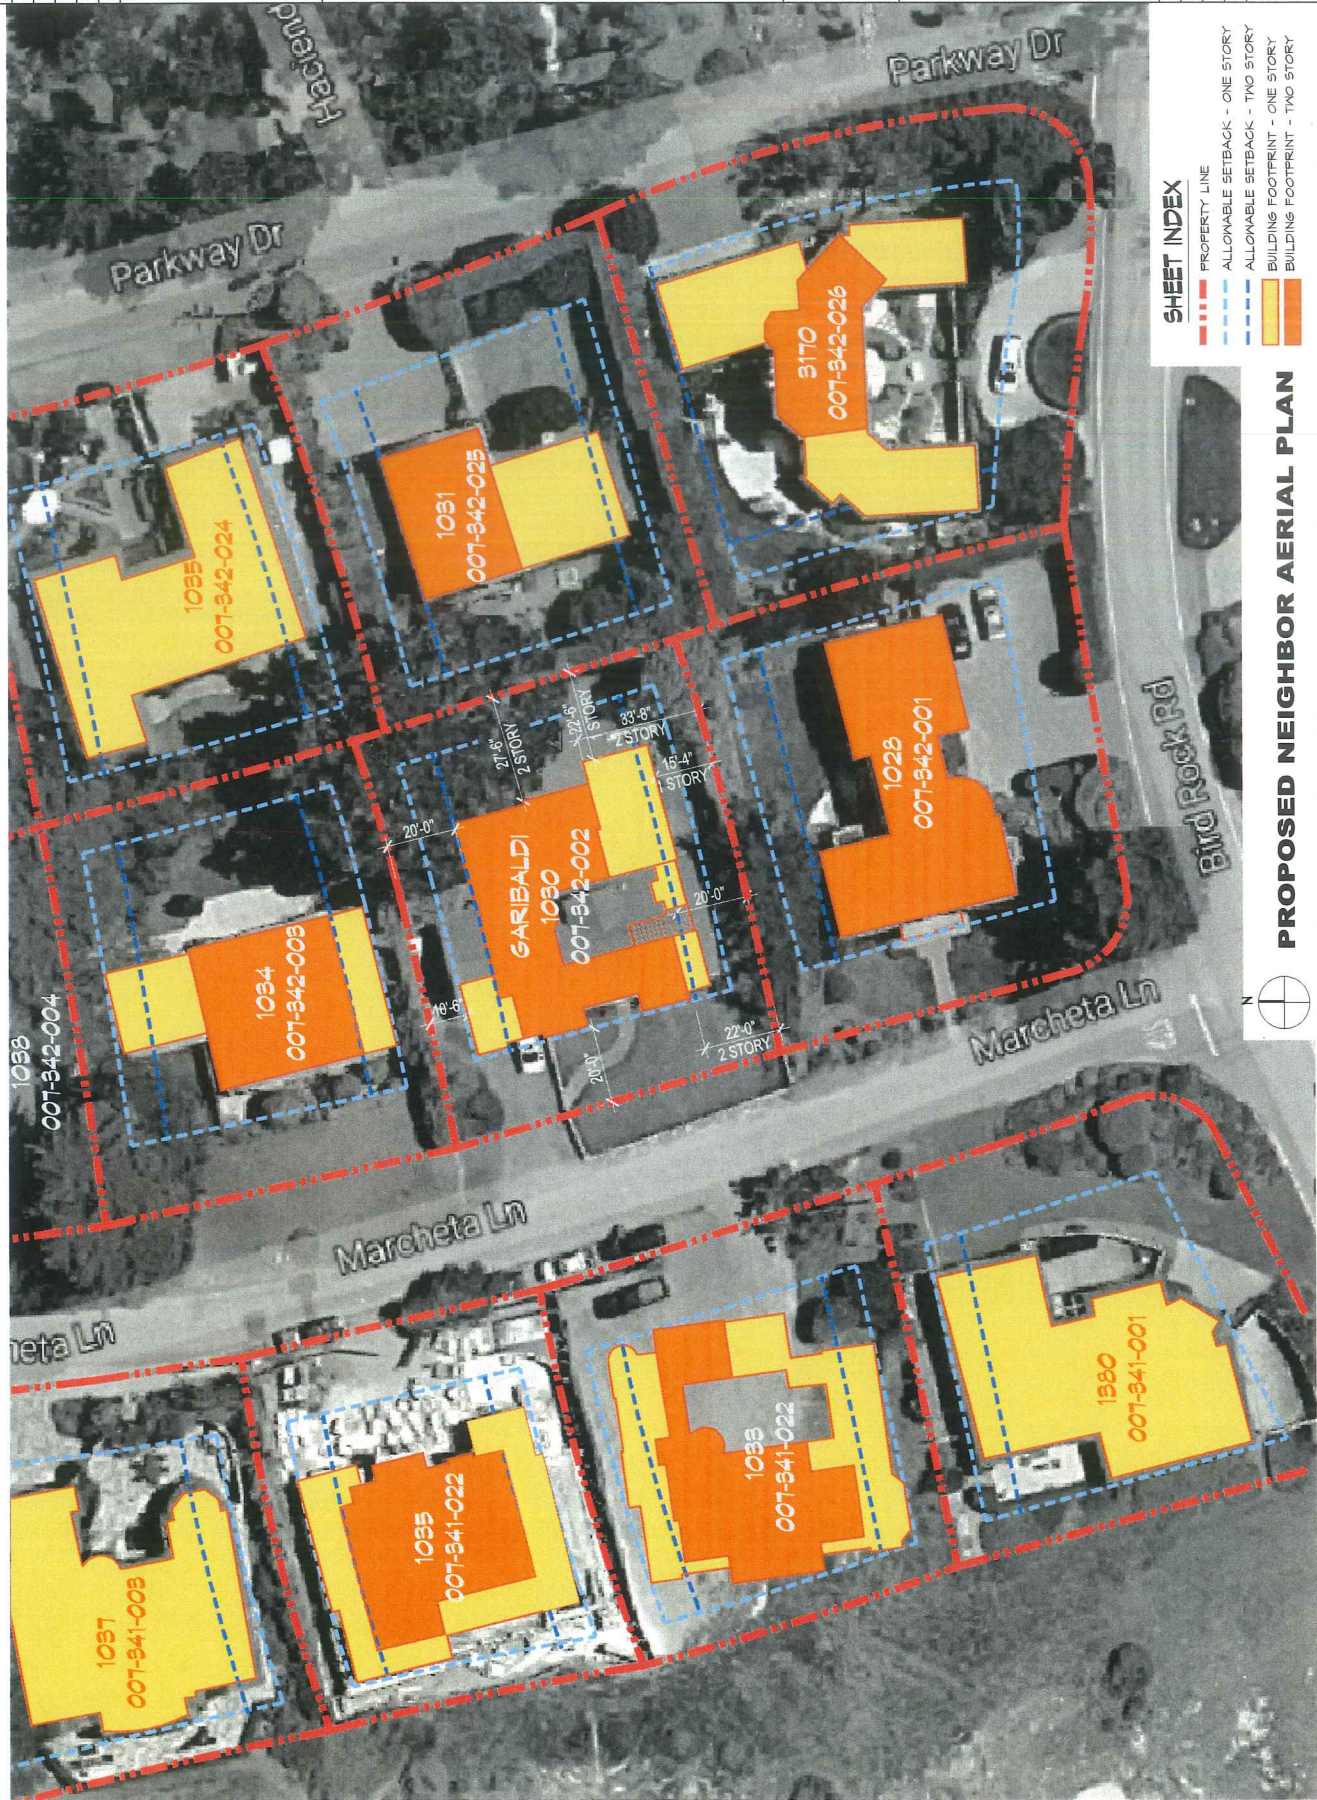

A-3.5
SHEET OF

JOB NUMBER 1504

DATE 4/28/16

SCALE NTS

NEIGHBOR VIEWSHED


JOB NAME: Garibaldi Residence
1050 Marqueta Lane
Pebble Beach, CA
A.P.N. 007-342-002

ARCHITECT
ERIC MILLER ARCHITECTS, INC.
211 HOFFMAN AVENUE
MONTEREY, CA 93940
PHONE (831) 372-0410 • FAX (831) 372-7640 • WEB: www.ericmillerarchitects.com

CONSULTANT:

REVISION	No.
2016-03-01	1
2016-03-01	2
SOUTH NEIGHBOR VIEWSHED

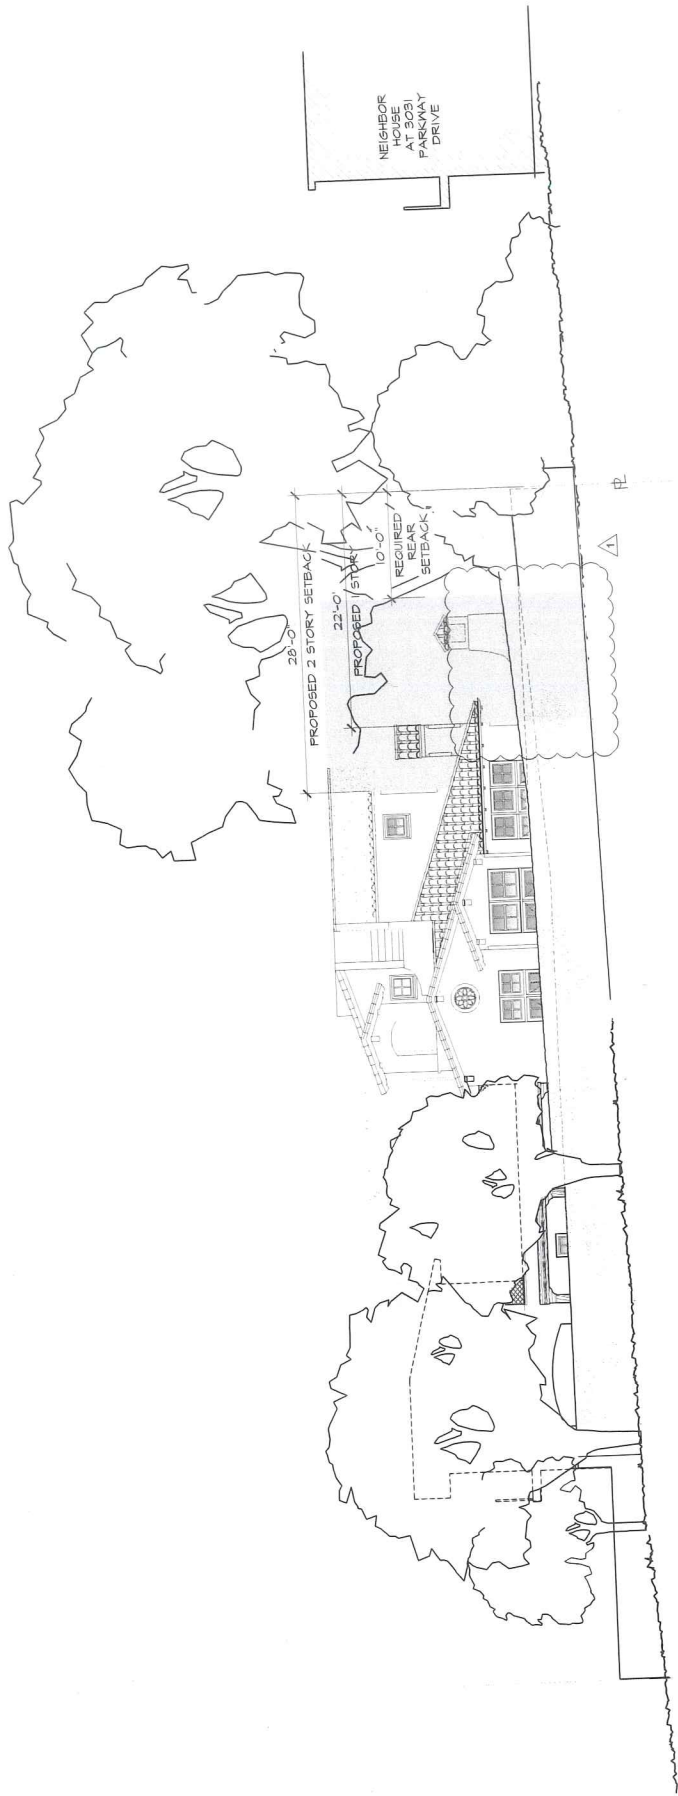

REVISION NO. 1 2 1	
---	--

A
A-1.03
SHEET OF


DATE:	4/25/10
SCALE:	NTS
DRAWN:	C-JH
JOB NUMBER:	1504

JOB NAME: Solar Study
Garibaldi Residence
1030 Marcheta Lane
Pebble Beach, CA
A.P.N. 007-342-002

ARCHITECT
ERIC MILLER ARCHITECTS, INC.
211 HOFFMAN AVENUE
MONTEREY, CA 93940
PHONE (831) 372-0410 • FAX (831) 372-7840 • WEB: www.ericmillerarchitects.com

REVISION	No.


MARCHETA LANE
SHADOWS ON MARCH 20th @ 3:00PM
SCALE: NTS

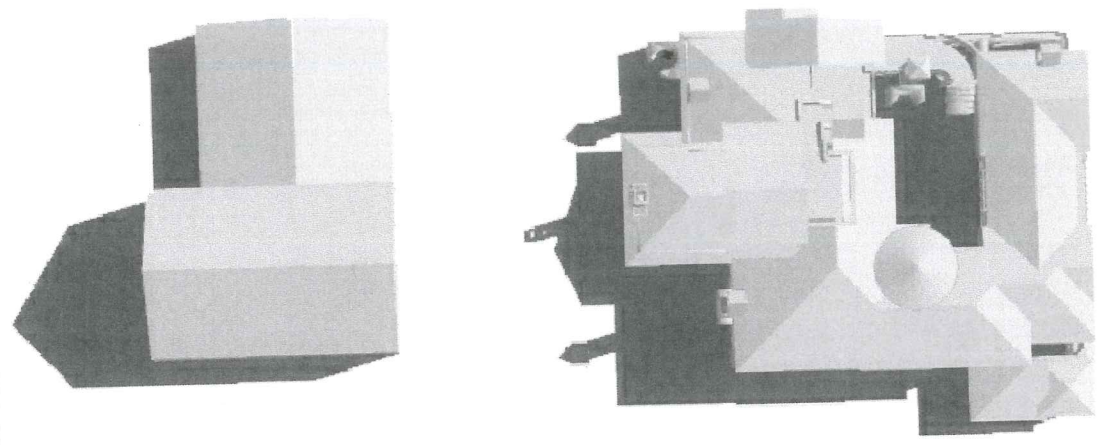


JOB NAME Solar Study		Garibaldi Residence 1030 Marcheta Lane Pebble Beach, CA A.P.N. 007-342-002	
DATE:	9/26/16	SCALE:	NTS
DRAWN:	C-J	JOB NUMBER:	1504
ARCHITECT ERIC MILLER ARCHITECTS, INC.		CONSULTANT:	
211 HOFFMAN AVENUE MONTEREY, CA 93940 PHONE (831) 372-0410 • FAX (831) 372-7940 • WEB: www.ericmillerarchitects.com		REVISION No.	


SHEET 01
A-1.03

B

SHADOWS ON JUNE 20th @ 3:00PM
SCALE: NTS

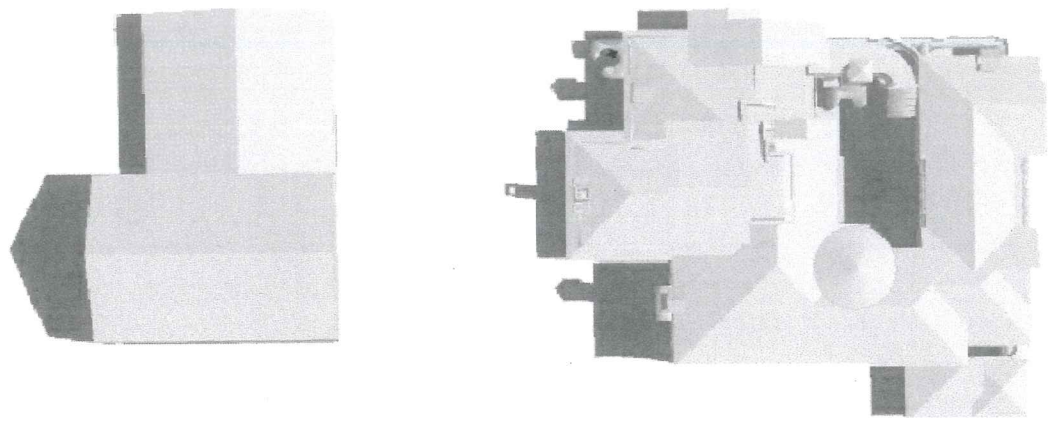

JOB NAME Solar Study		DATE: 9/26/16 SCALE: NTS DRAWN: C-JH JOB NUMBER: 1504	
ARCHITECT ERIC MILLER ARCHITECTS, INC. 211 HOFFMAN AVENUE MONTEREY, CA 93940 PHONE (831) 372-0410 • FAX (831) 372-7840 • WEB: www.ericmillerarchitects.com		JOB NAME Garribaldi Residence 1030 Marcheta Lane Pebbly Beach, CA A.P.N. 007-942-002	
CONSULTANT:		SHEET OF A-1.03	
REVISION No.			

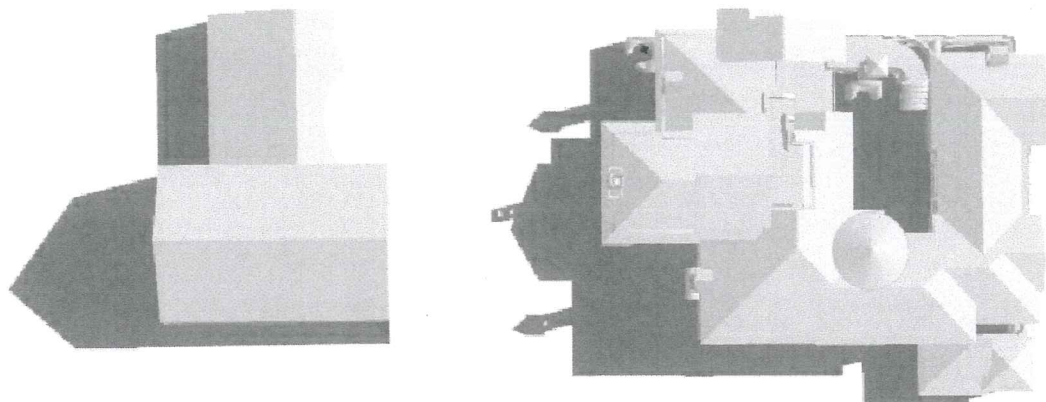


MARCHETA LANE

SHADOWS ON SEPTEMBER 20th @ 3:00PM
 SCALE: NTS



C

REVISION No.		CONSULTANT:		ARCHITECT ERIC MILLER ARCHITECTS, INC. 211 HOFFMAN AVENUE MONTEREY, CA 93940 PHONE (831) 372-0410 • FAX (831) 372-7840 • WEB: www.ericmillerarchitects.com		JOB NAME Solar Study Garibaldi Residence 1030 Marcheta Lane Pebble Beach, CA A.P.N. 007-342-002		DATE 9/28/16	SCALE NTS	DRAWN C.J.H.	JOB NUMBER 1504	SHEET OF A-1.03
-----------------	--	-------------	--	---	--	---	--	-----------------	--------------	-----------------	--------------------	---------------------------

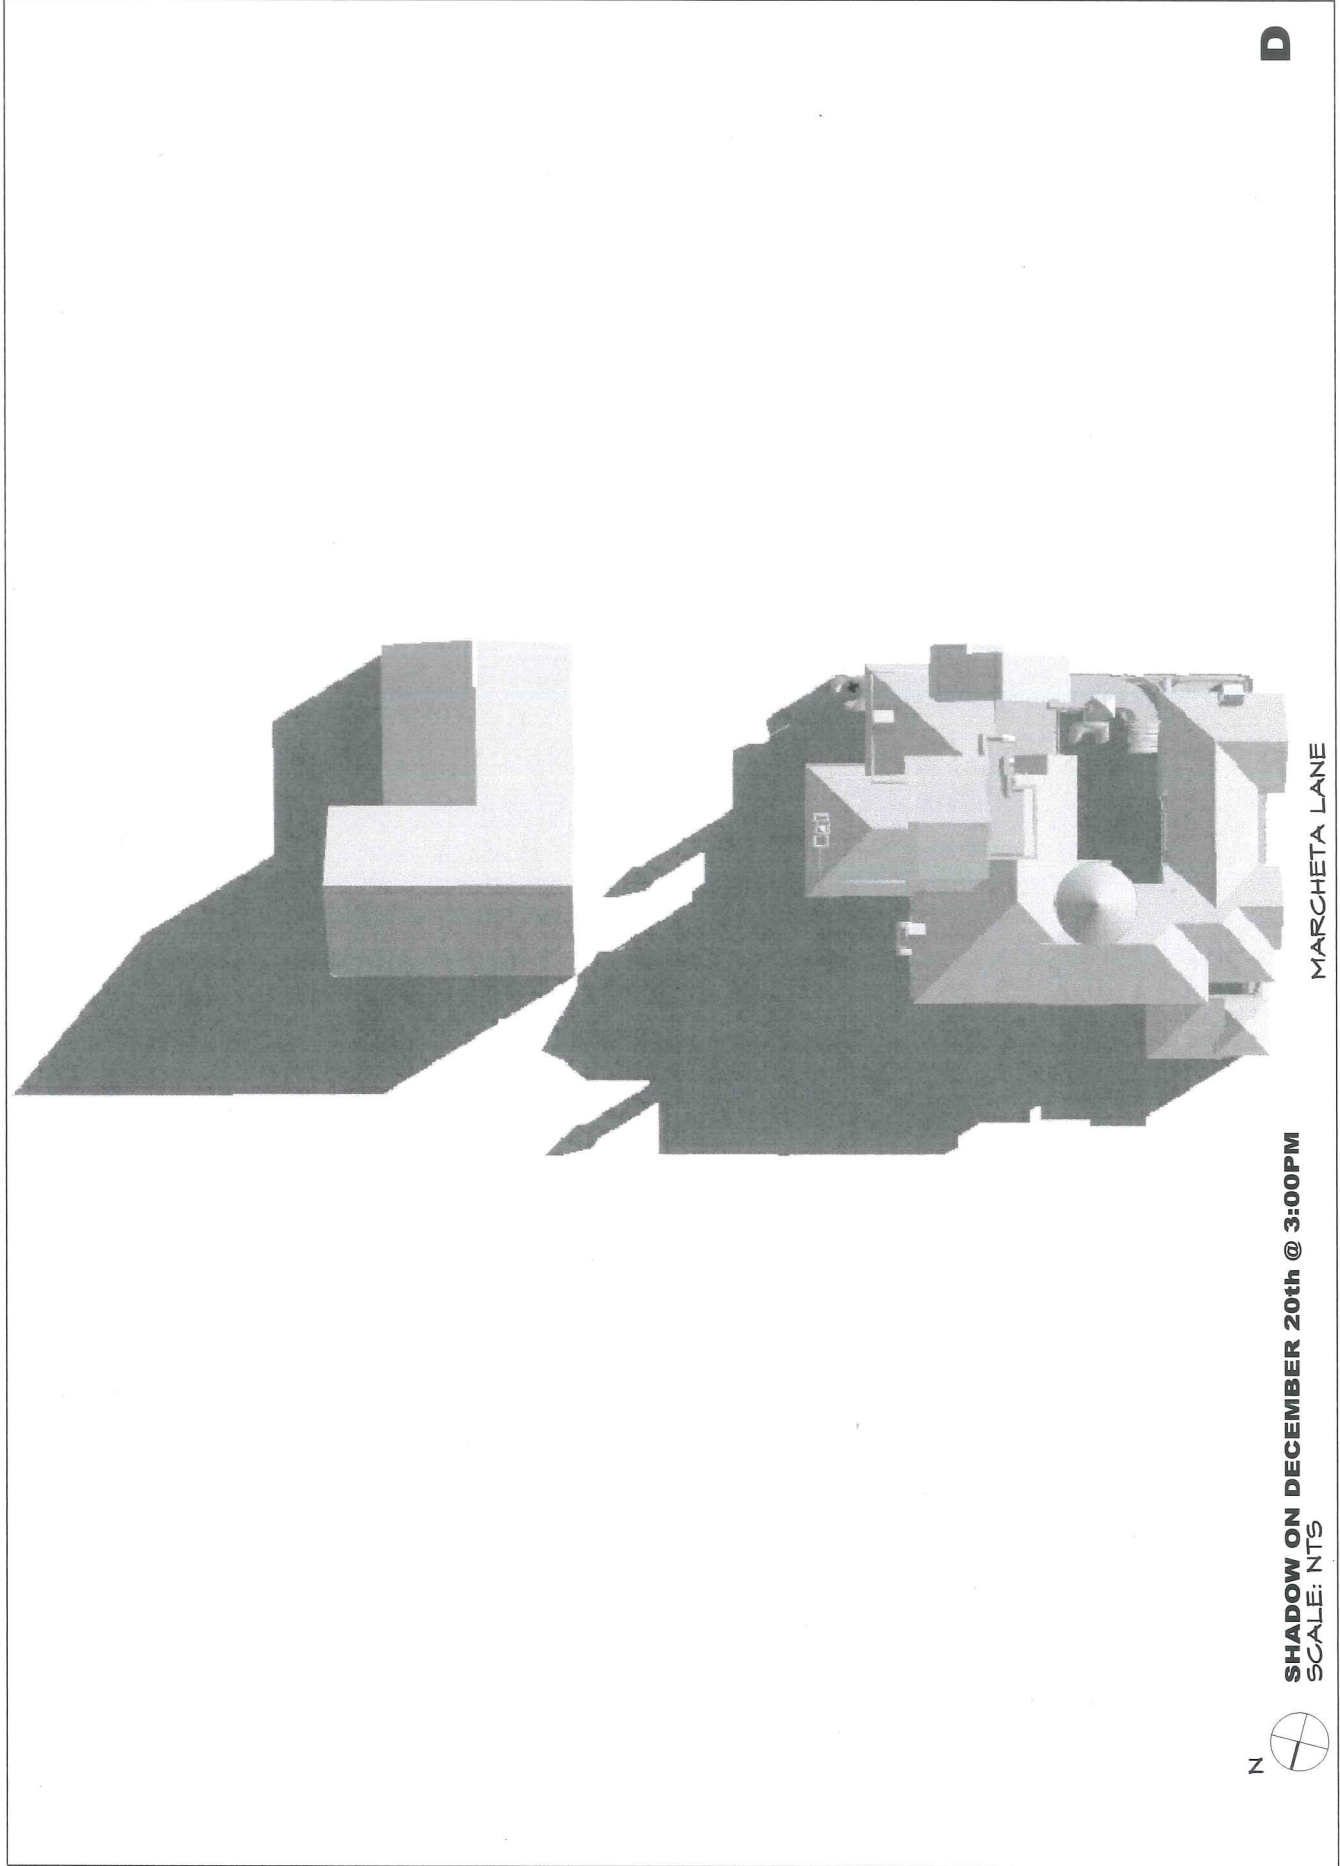

N.T.S. on 8.5 x 11

This page intentionally left blank