


Attachment C

ATTACHMENT C - LOCATION MAP

BLANCO ROAD OVERLAY PROJECT NO. 1727

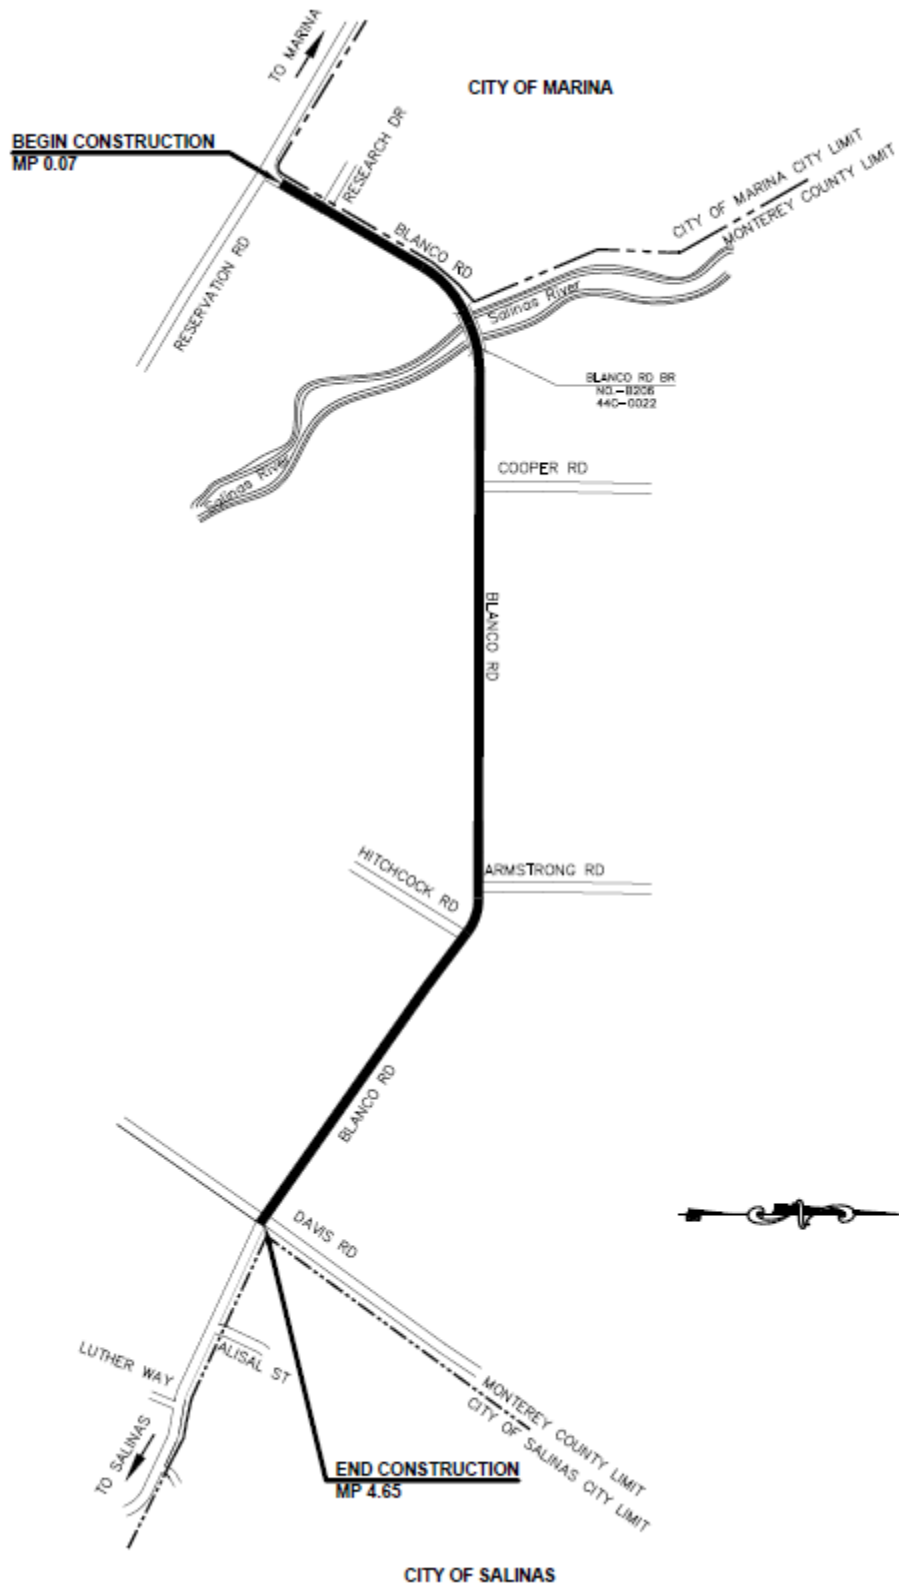

Location Map
NTS