
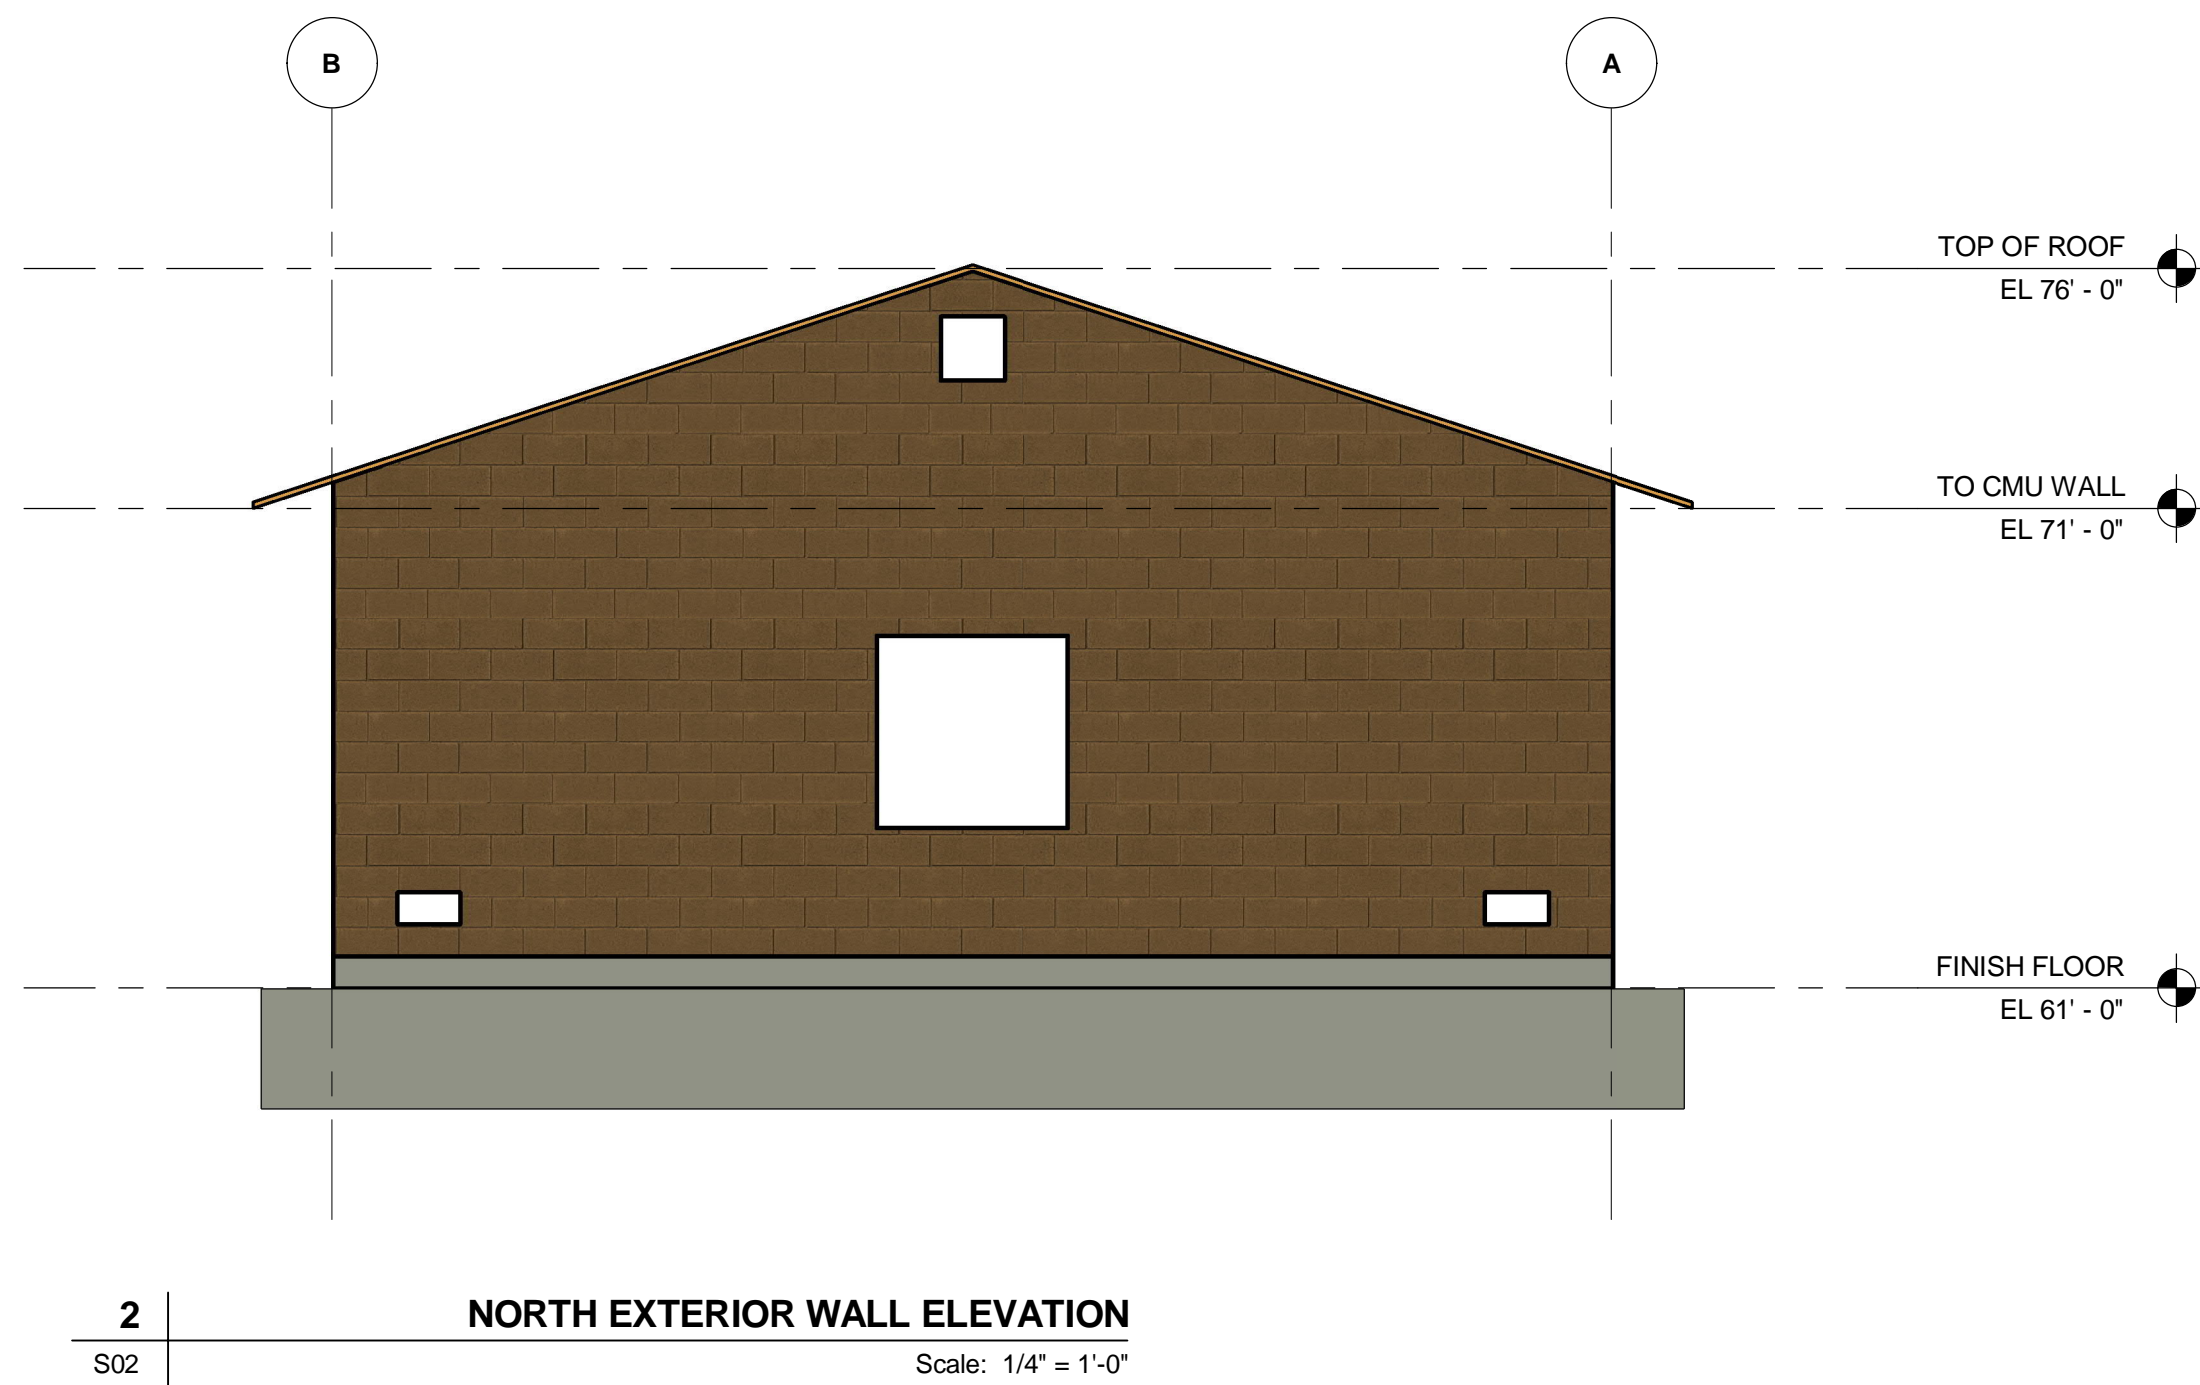


Attachment C

This page intentionally left blank.

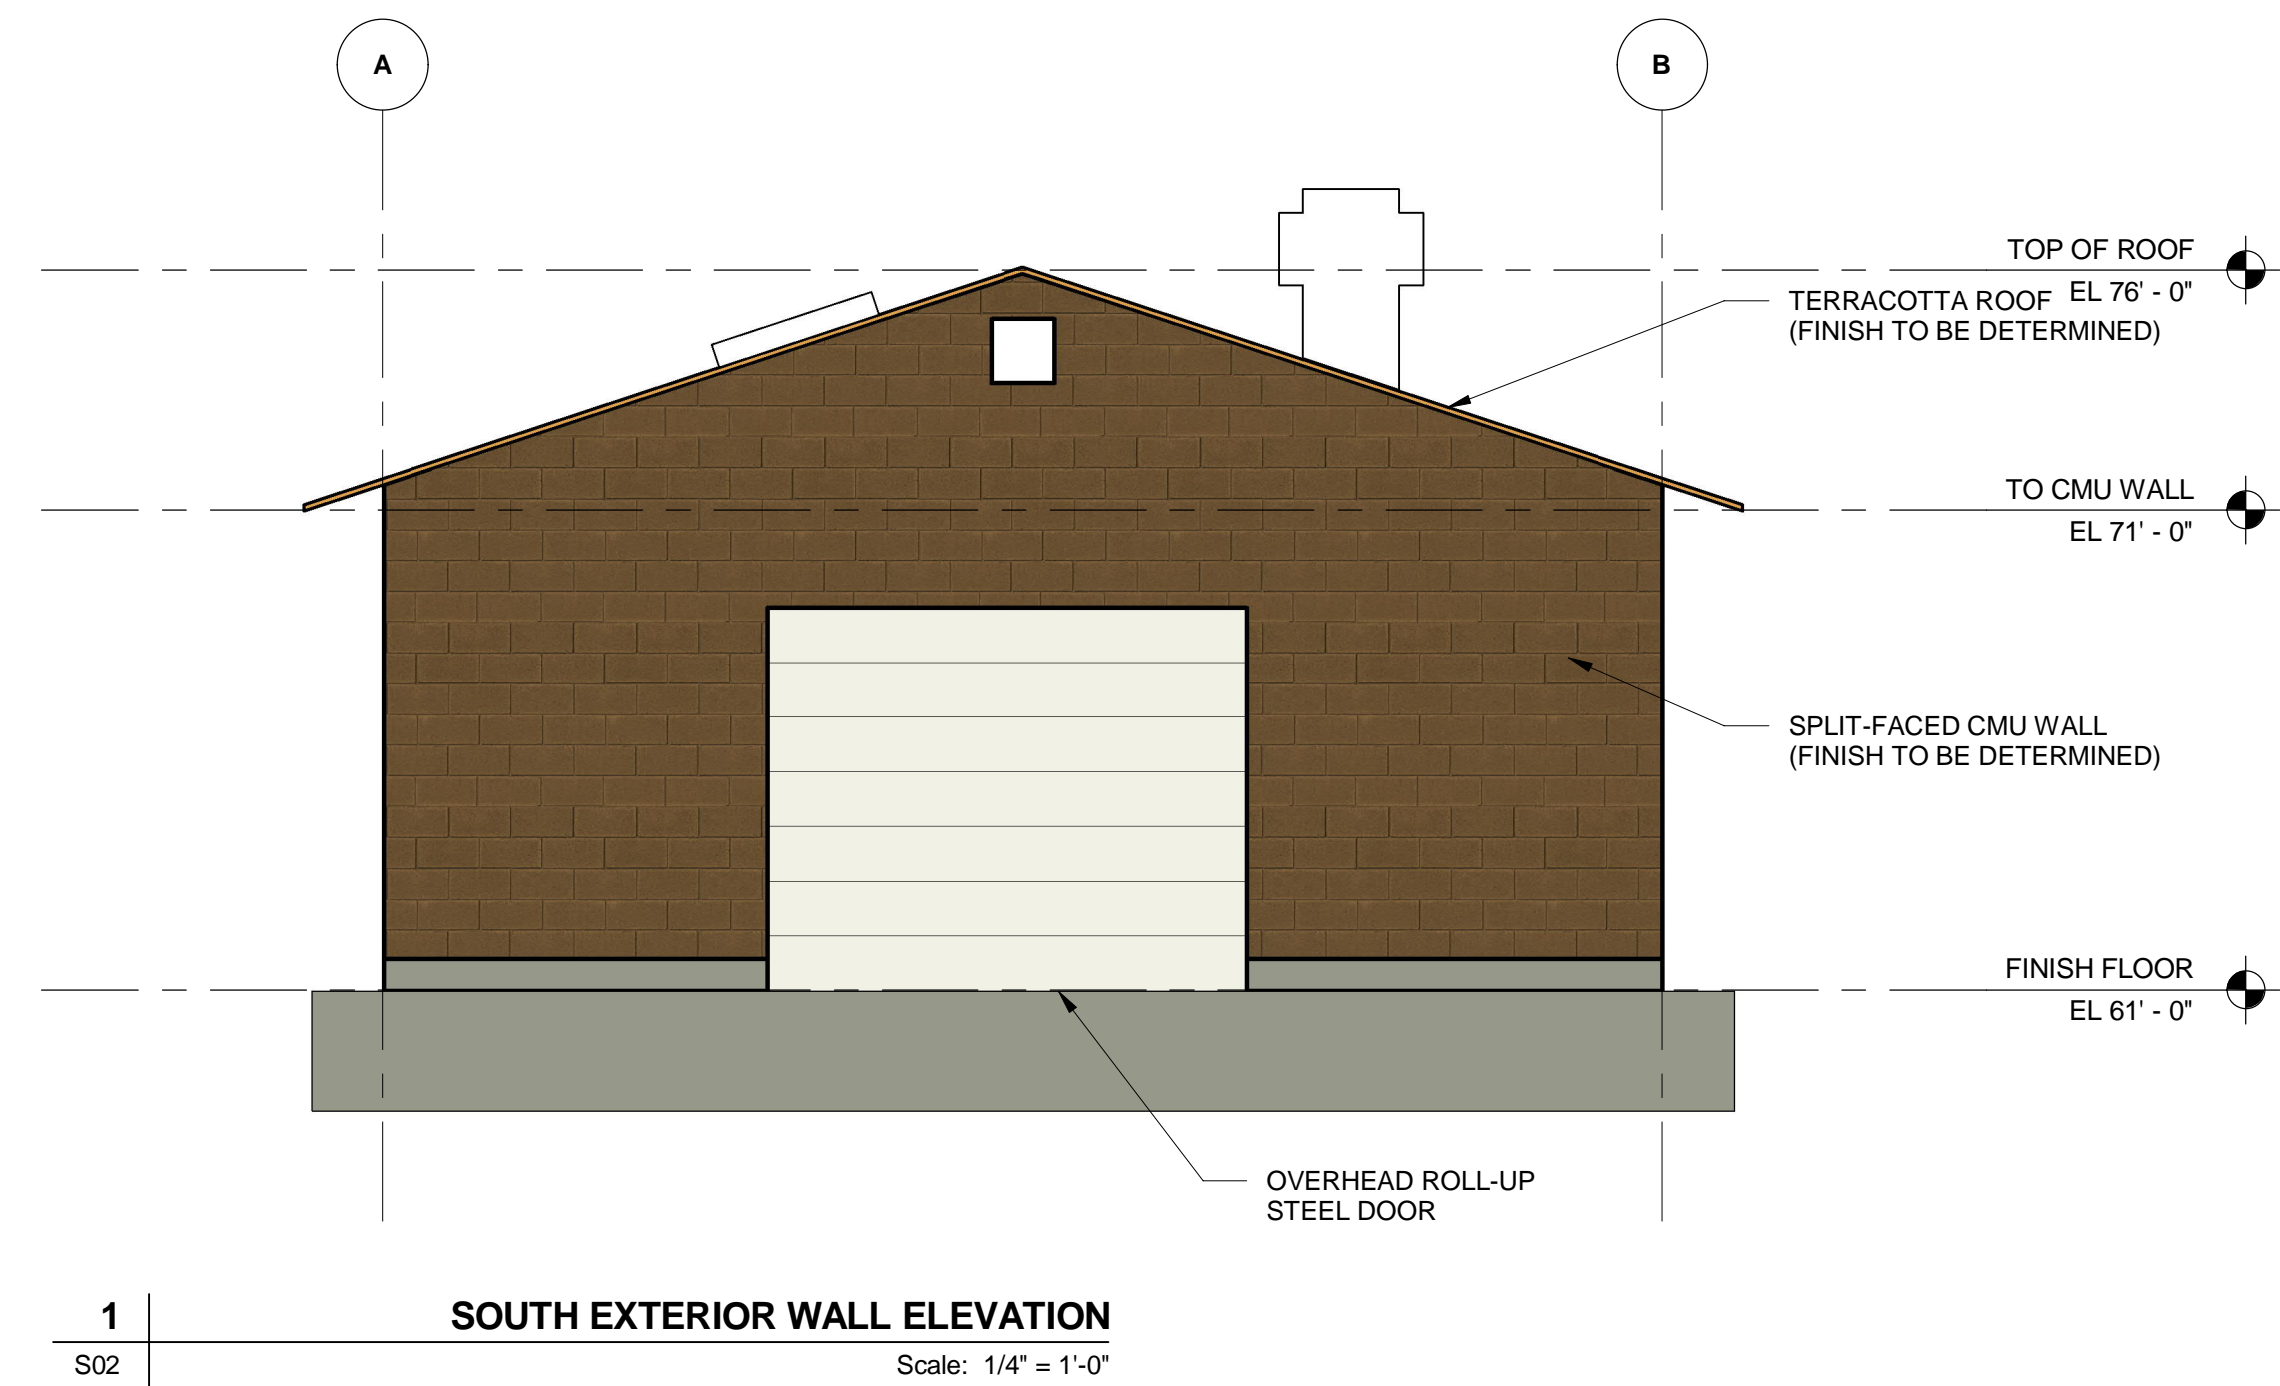

90% PROGRESS SET
NOT FOR CONSTRUCTION

CARMEL VALLEY PUMP STATION
Building Elevations with Color Option
(1 of 2)

CALIFORNIA
AMERICAN WATER

AECOM
300 LAKESIDE DR., SUITE 400
OAKLAND, CA 94612

AECOM



DRAWN BY:
PROJECT ENGR
APPROVED


Author
Checker
Approver

DATE: 1/31/2018
PROJECT: 60489016


USE DIMENSIONS ONLY
SCALE 1/4" = 1'-0"

USE APPROVED DRAWINGS ONLY
FOR CONSTRUCTION PURPOSES

S06

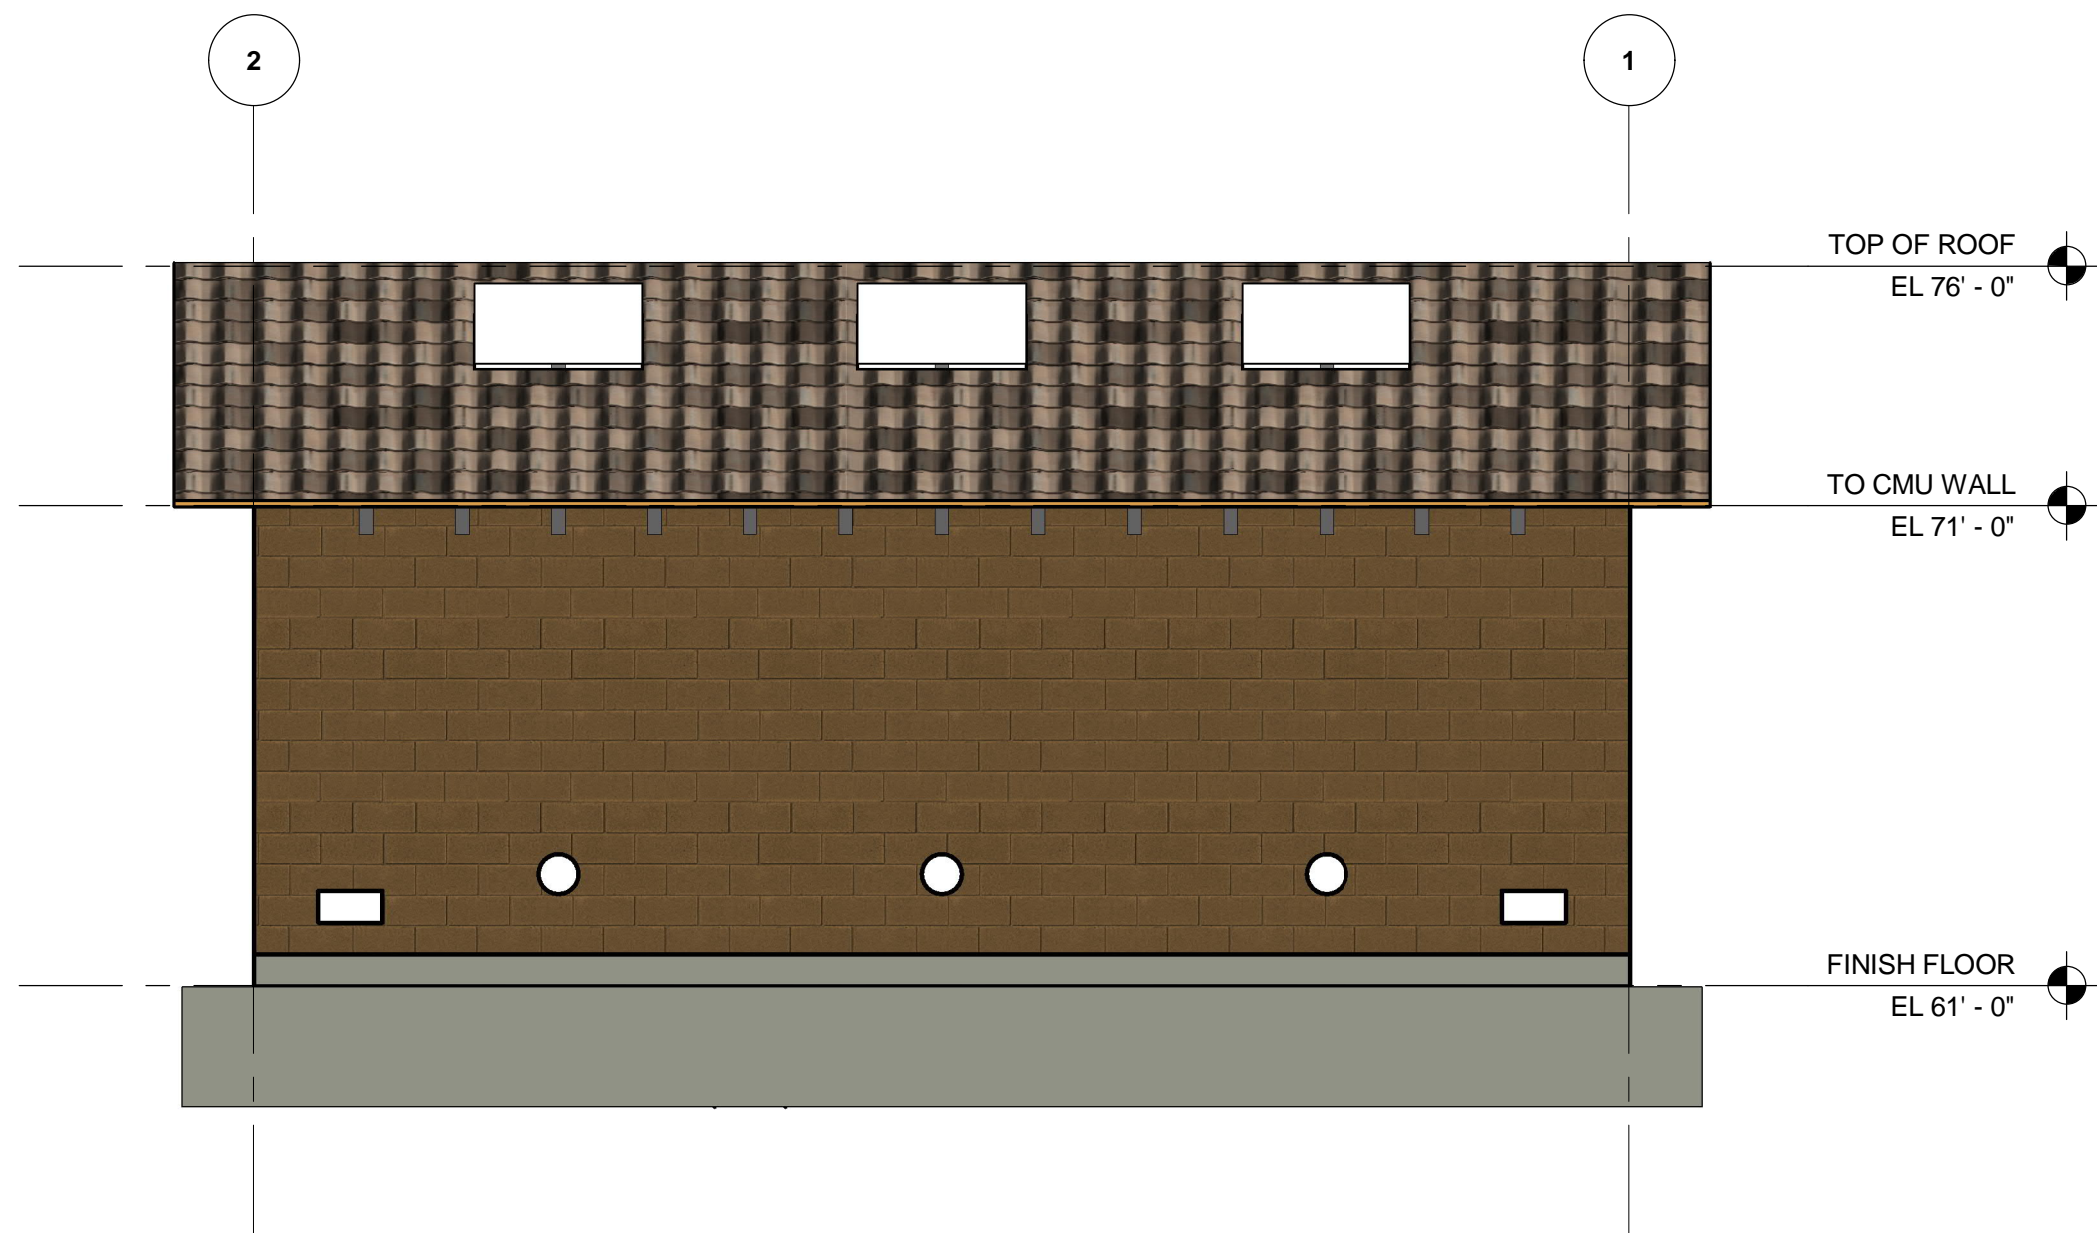

1 | **WEST EXTERIOR WALL ELEVATION**
S02 | Scale: 1/4" = 1'-0"

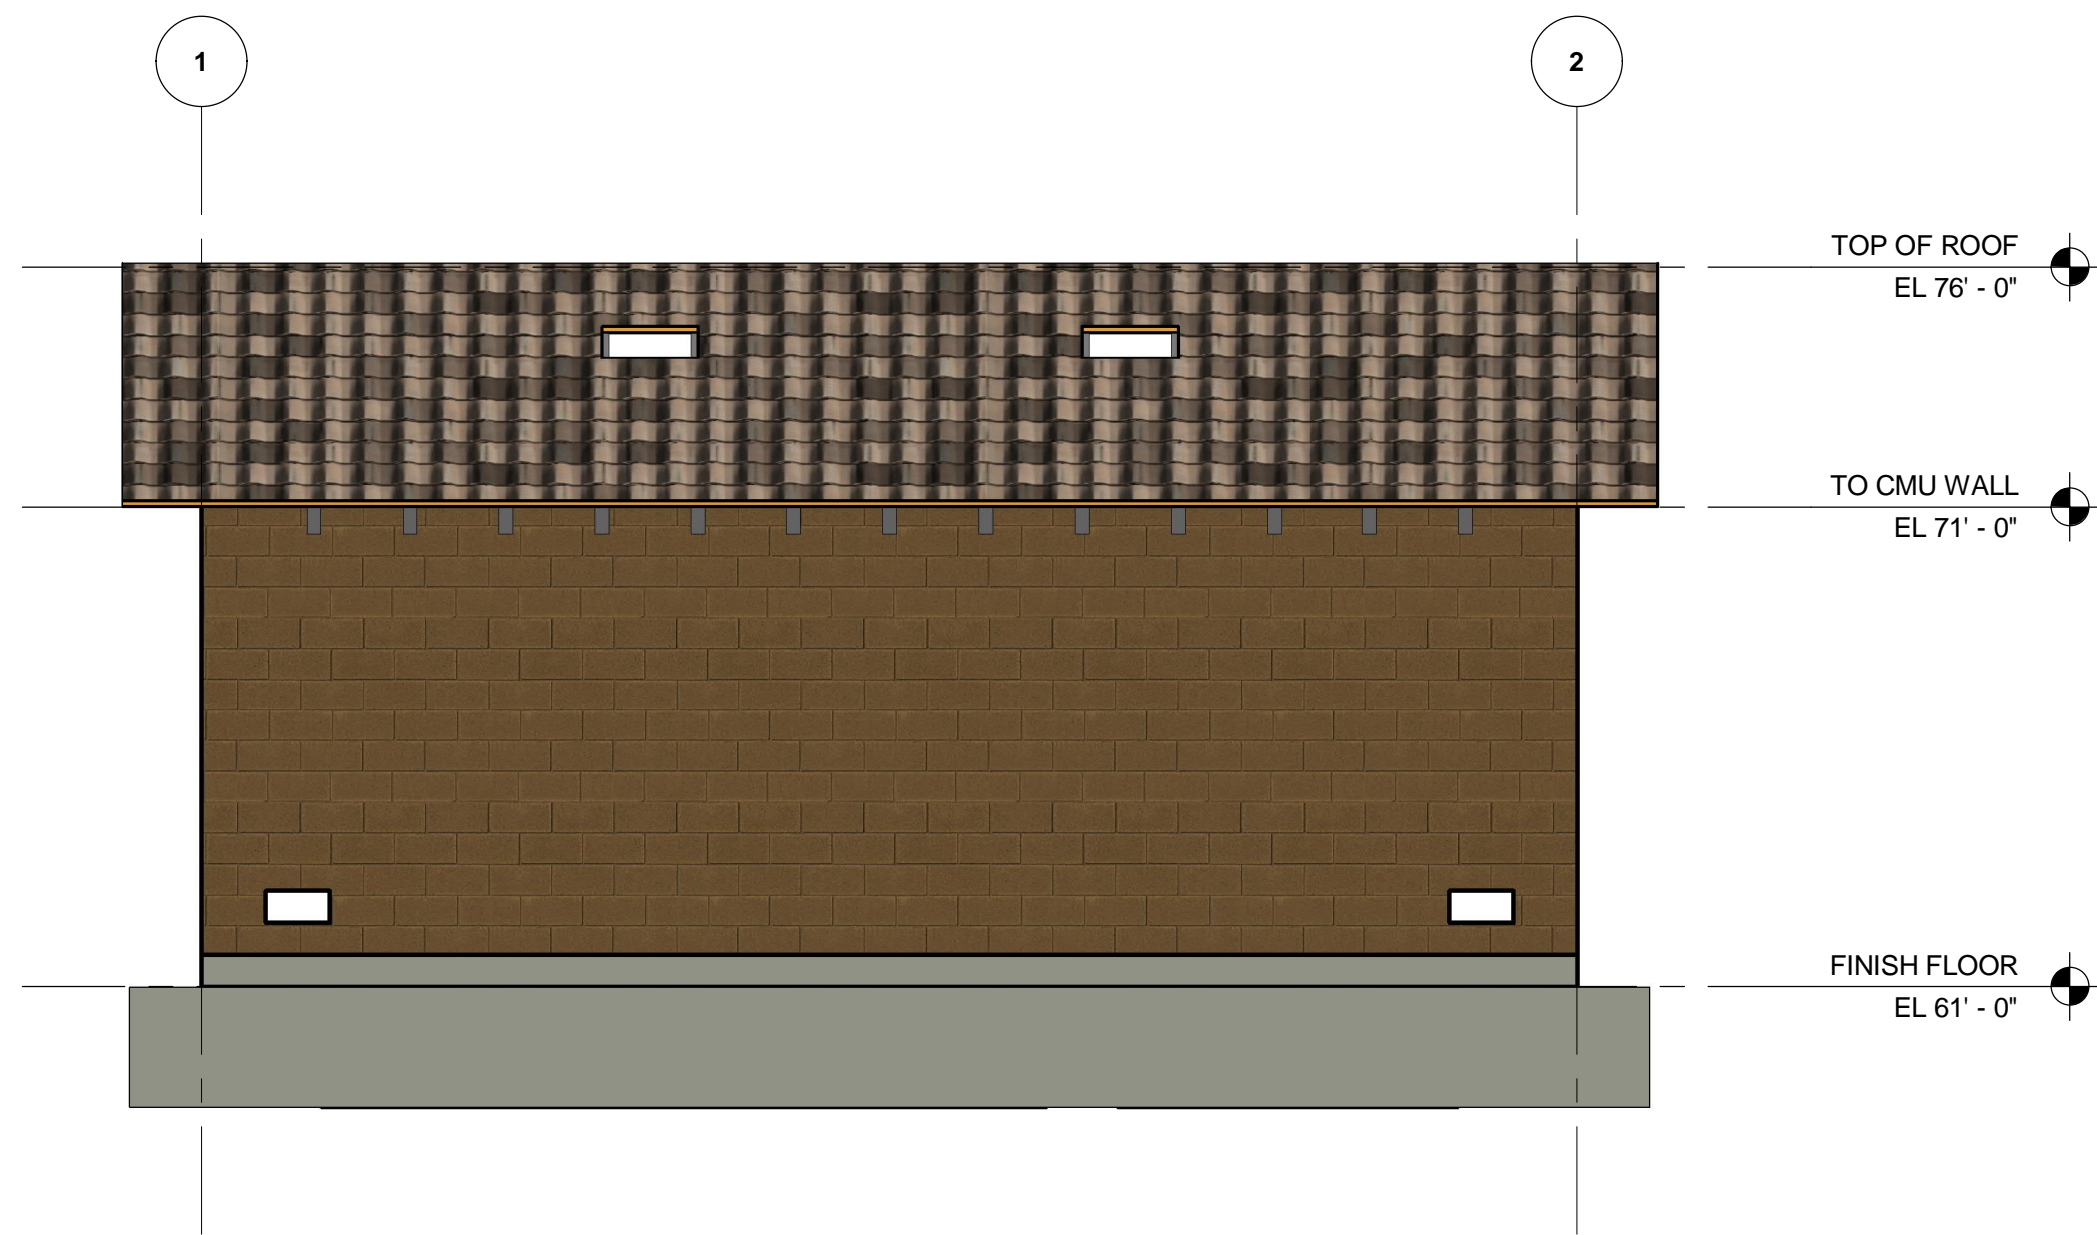

2 | **EAST EXTERIOR WALL ELEVATION**
S02 | Scale: 1/4" = 1'-0"

90% PROGRESS SET
NOT FOR CONSTRUCTION

CARMEL VALLEY PUMP STATION
Building Elevations with Color Option
(1 of 2)

CALIFORNIA
AMERICAN WATER

AECOM
300 LAKESIDE DR., SUITE 400
OAKLAND, CA 94612

AECOM



DRAWN BY:
PROJECT ENGR
APPROVED


Author
Checker
Approver

DATE: 1/31/2018
PROJECT: 60489016

USE DIMENSIONS ONLY
SCALE 1/4" = 1'-0"

USE APPROVED DRAWINGS ONLY
FOR CONSTRUCTION PURPOSES

S07

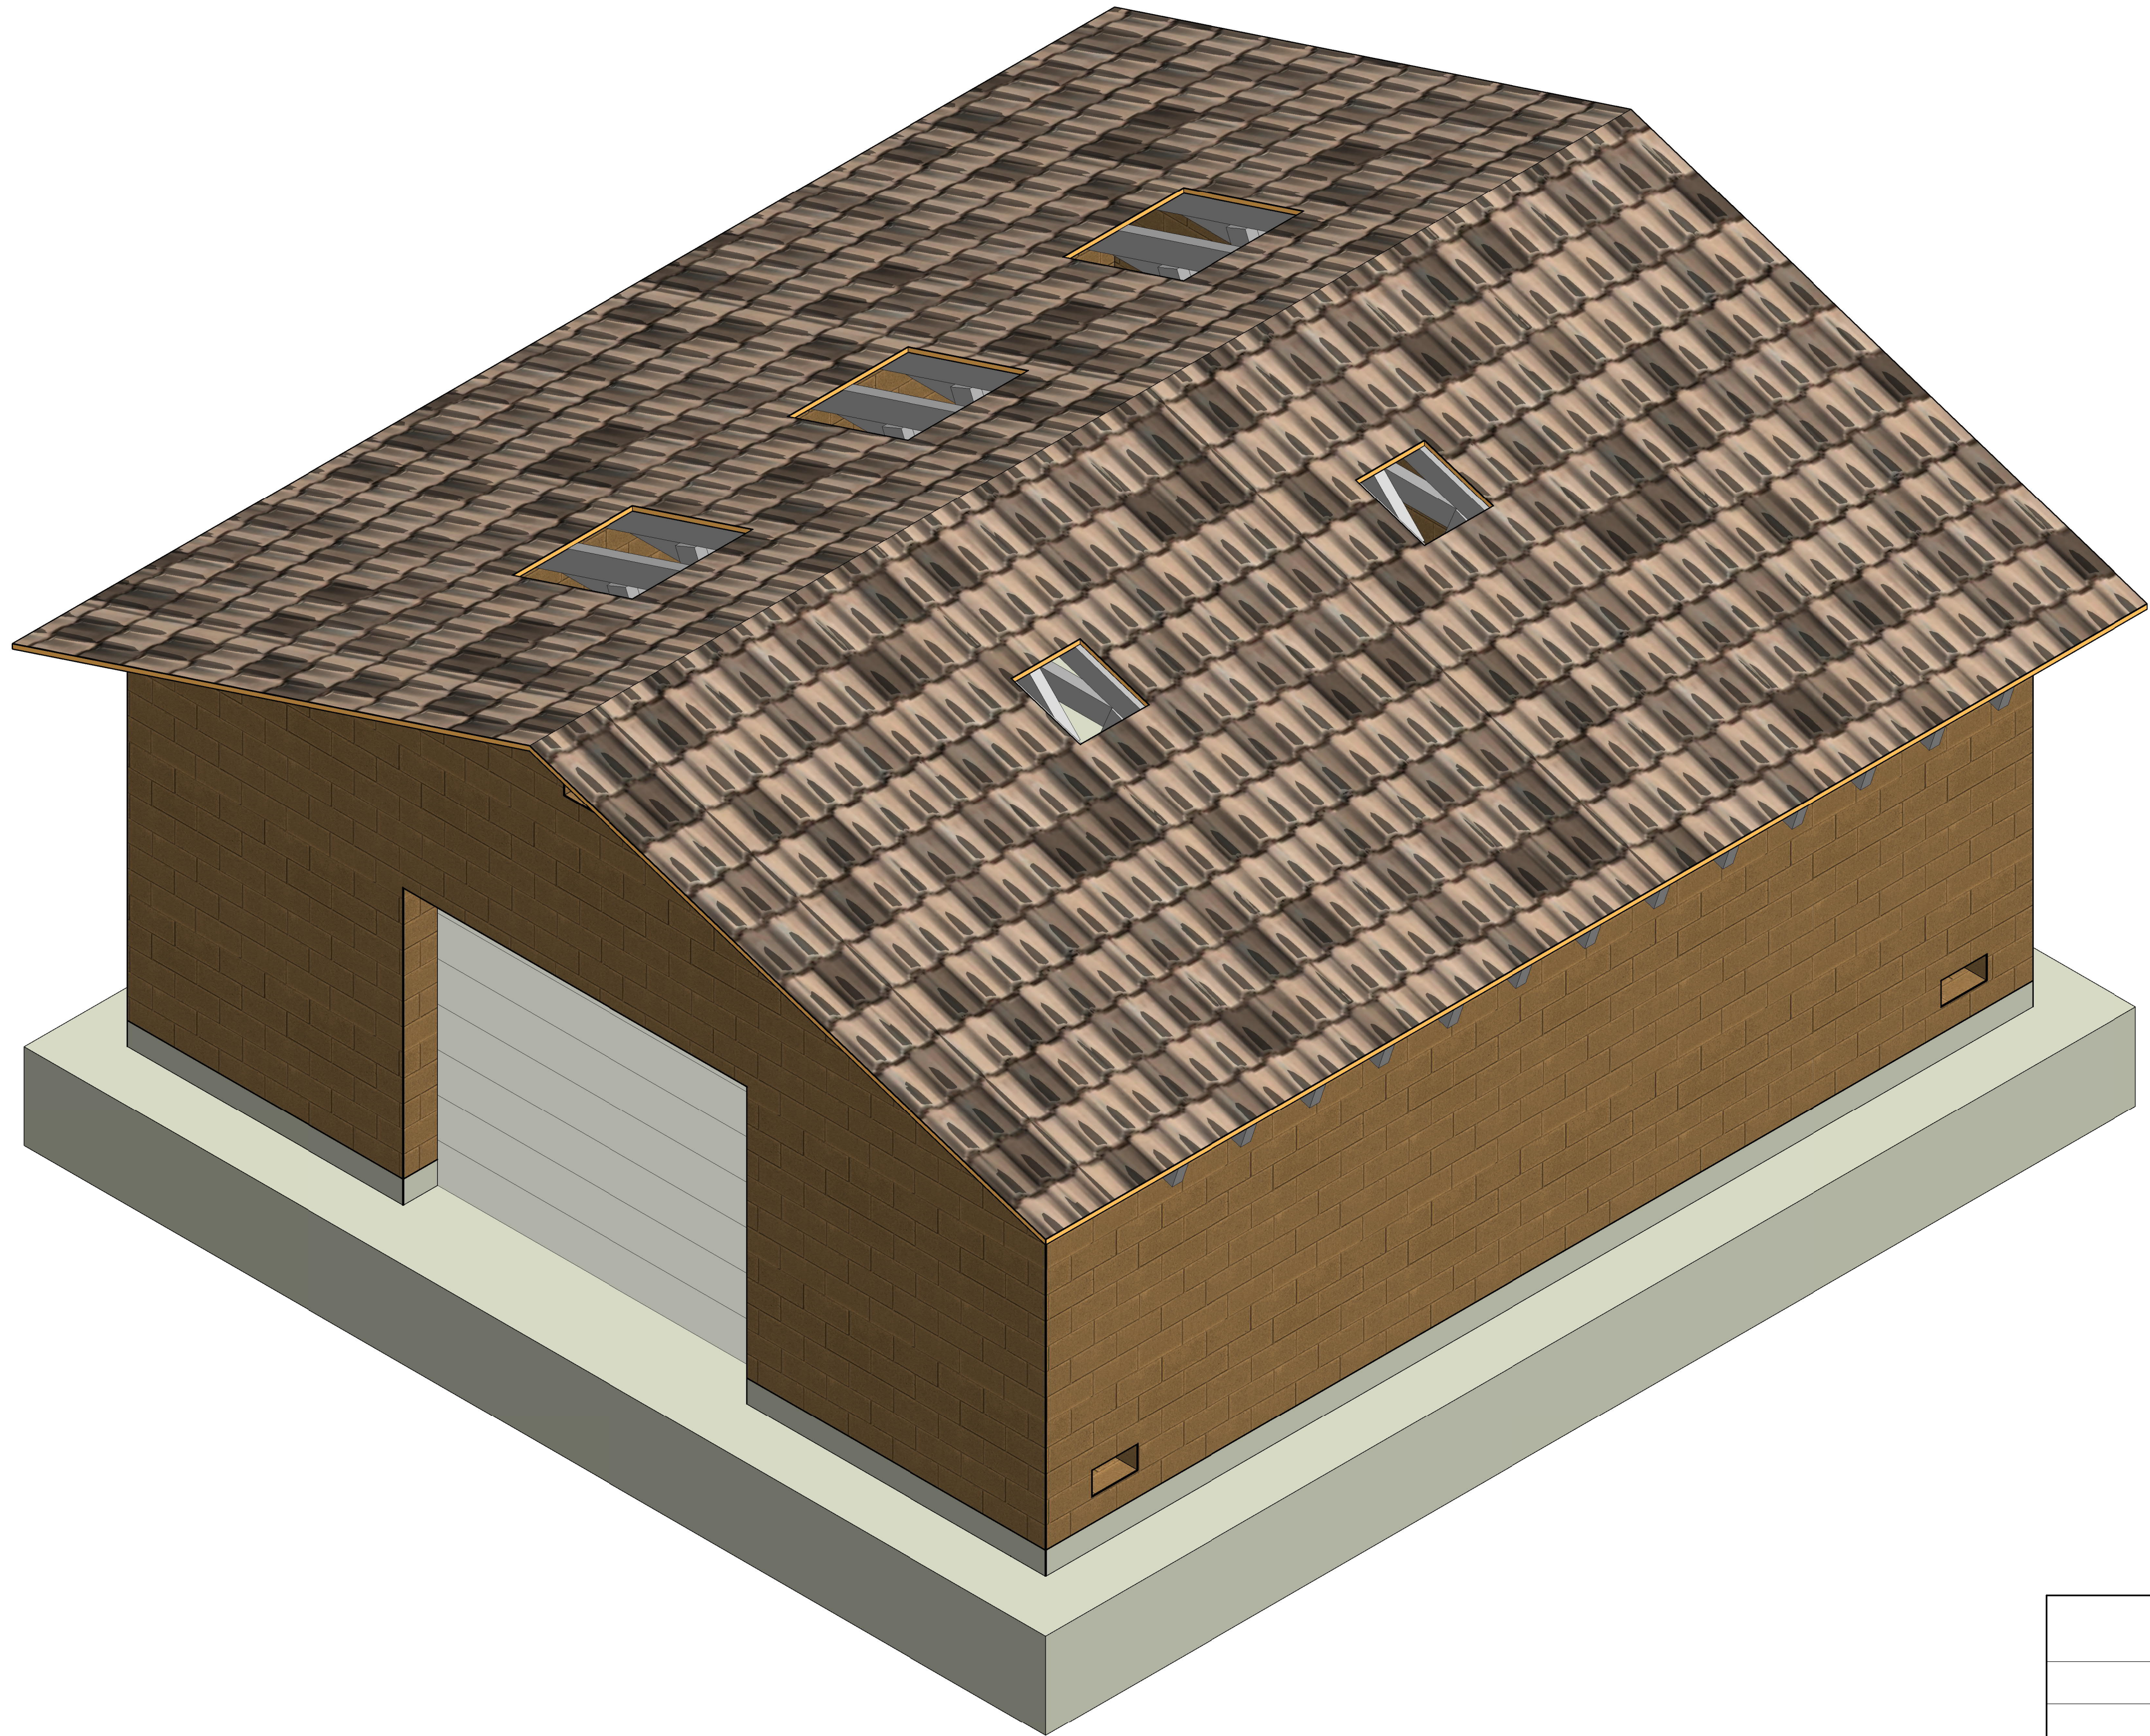

90% PROGRESS SET
NOT FOR CONSTRUCTION

CARMEL VALLEY PUMP STATION
Example Building Render

CALIFORNIA
AMERICAN WATER

AECOM
300 LAKESIDE DR., SUITE 400
OAKLAND, CA 94612

AECOM



DRAWN BY:
PROJECT ENGR
APPROVED

Author
Checker
Approver

DATE: 1/31/2018
PROJECT: 60489016

USE DIMENSIONS ONLY
SCALE

USE APPROVED DRAWINGS ONLY
FOR CONSTRUCTION PURPOSES

S08

This page intentionally left blank