
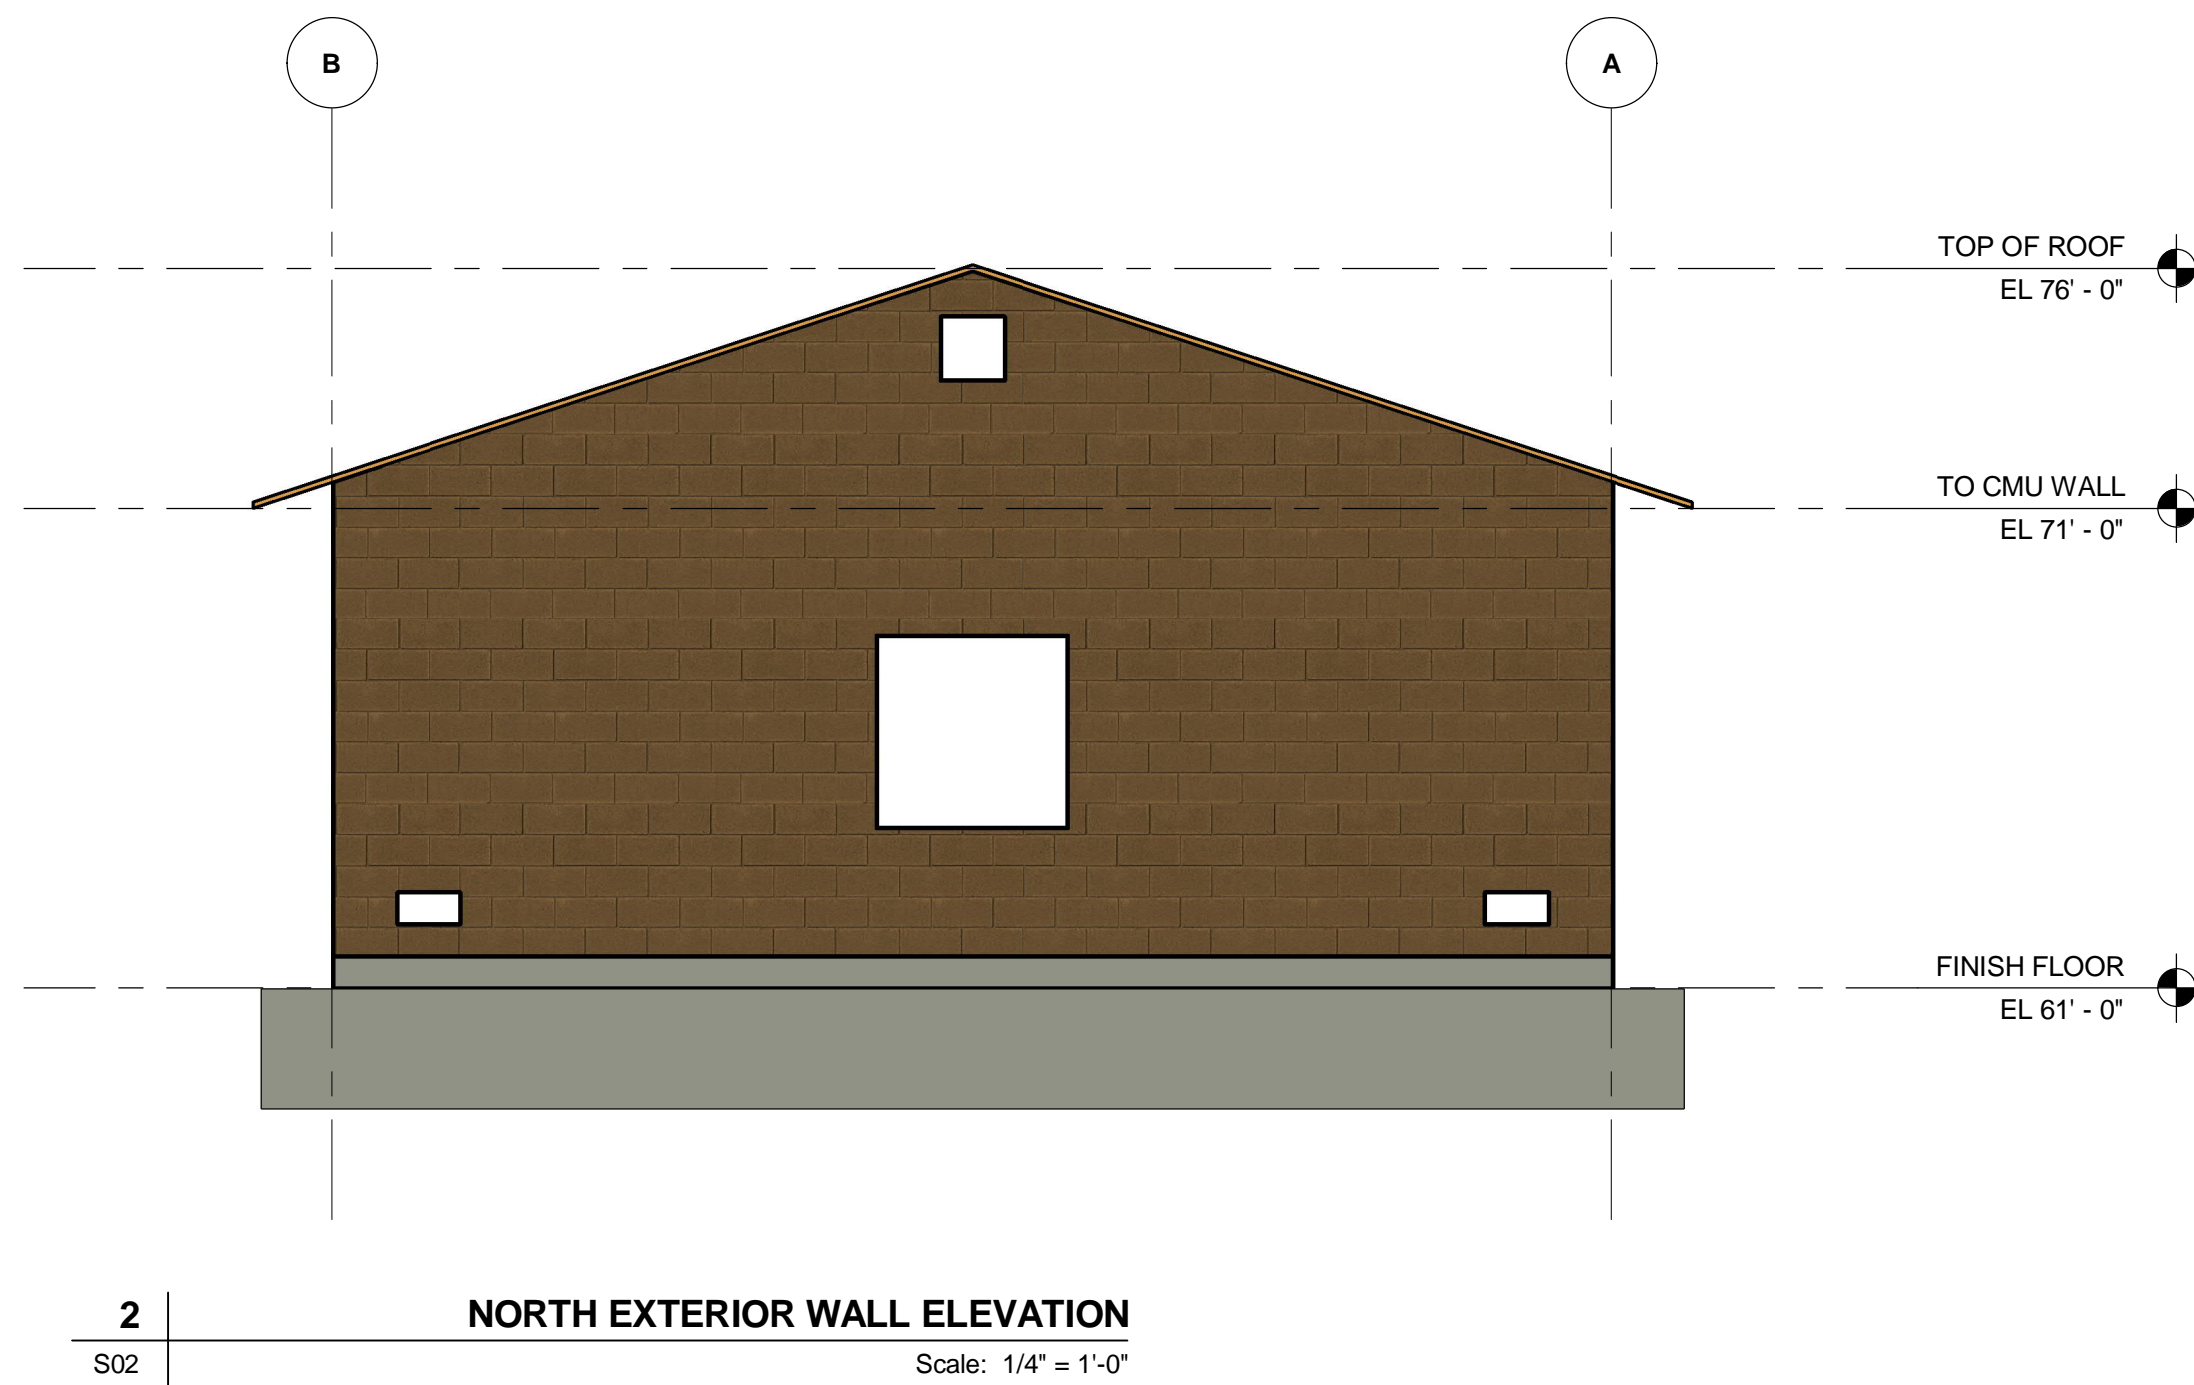


# Exhibit C

This page intentionally left blank.

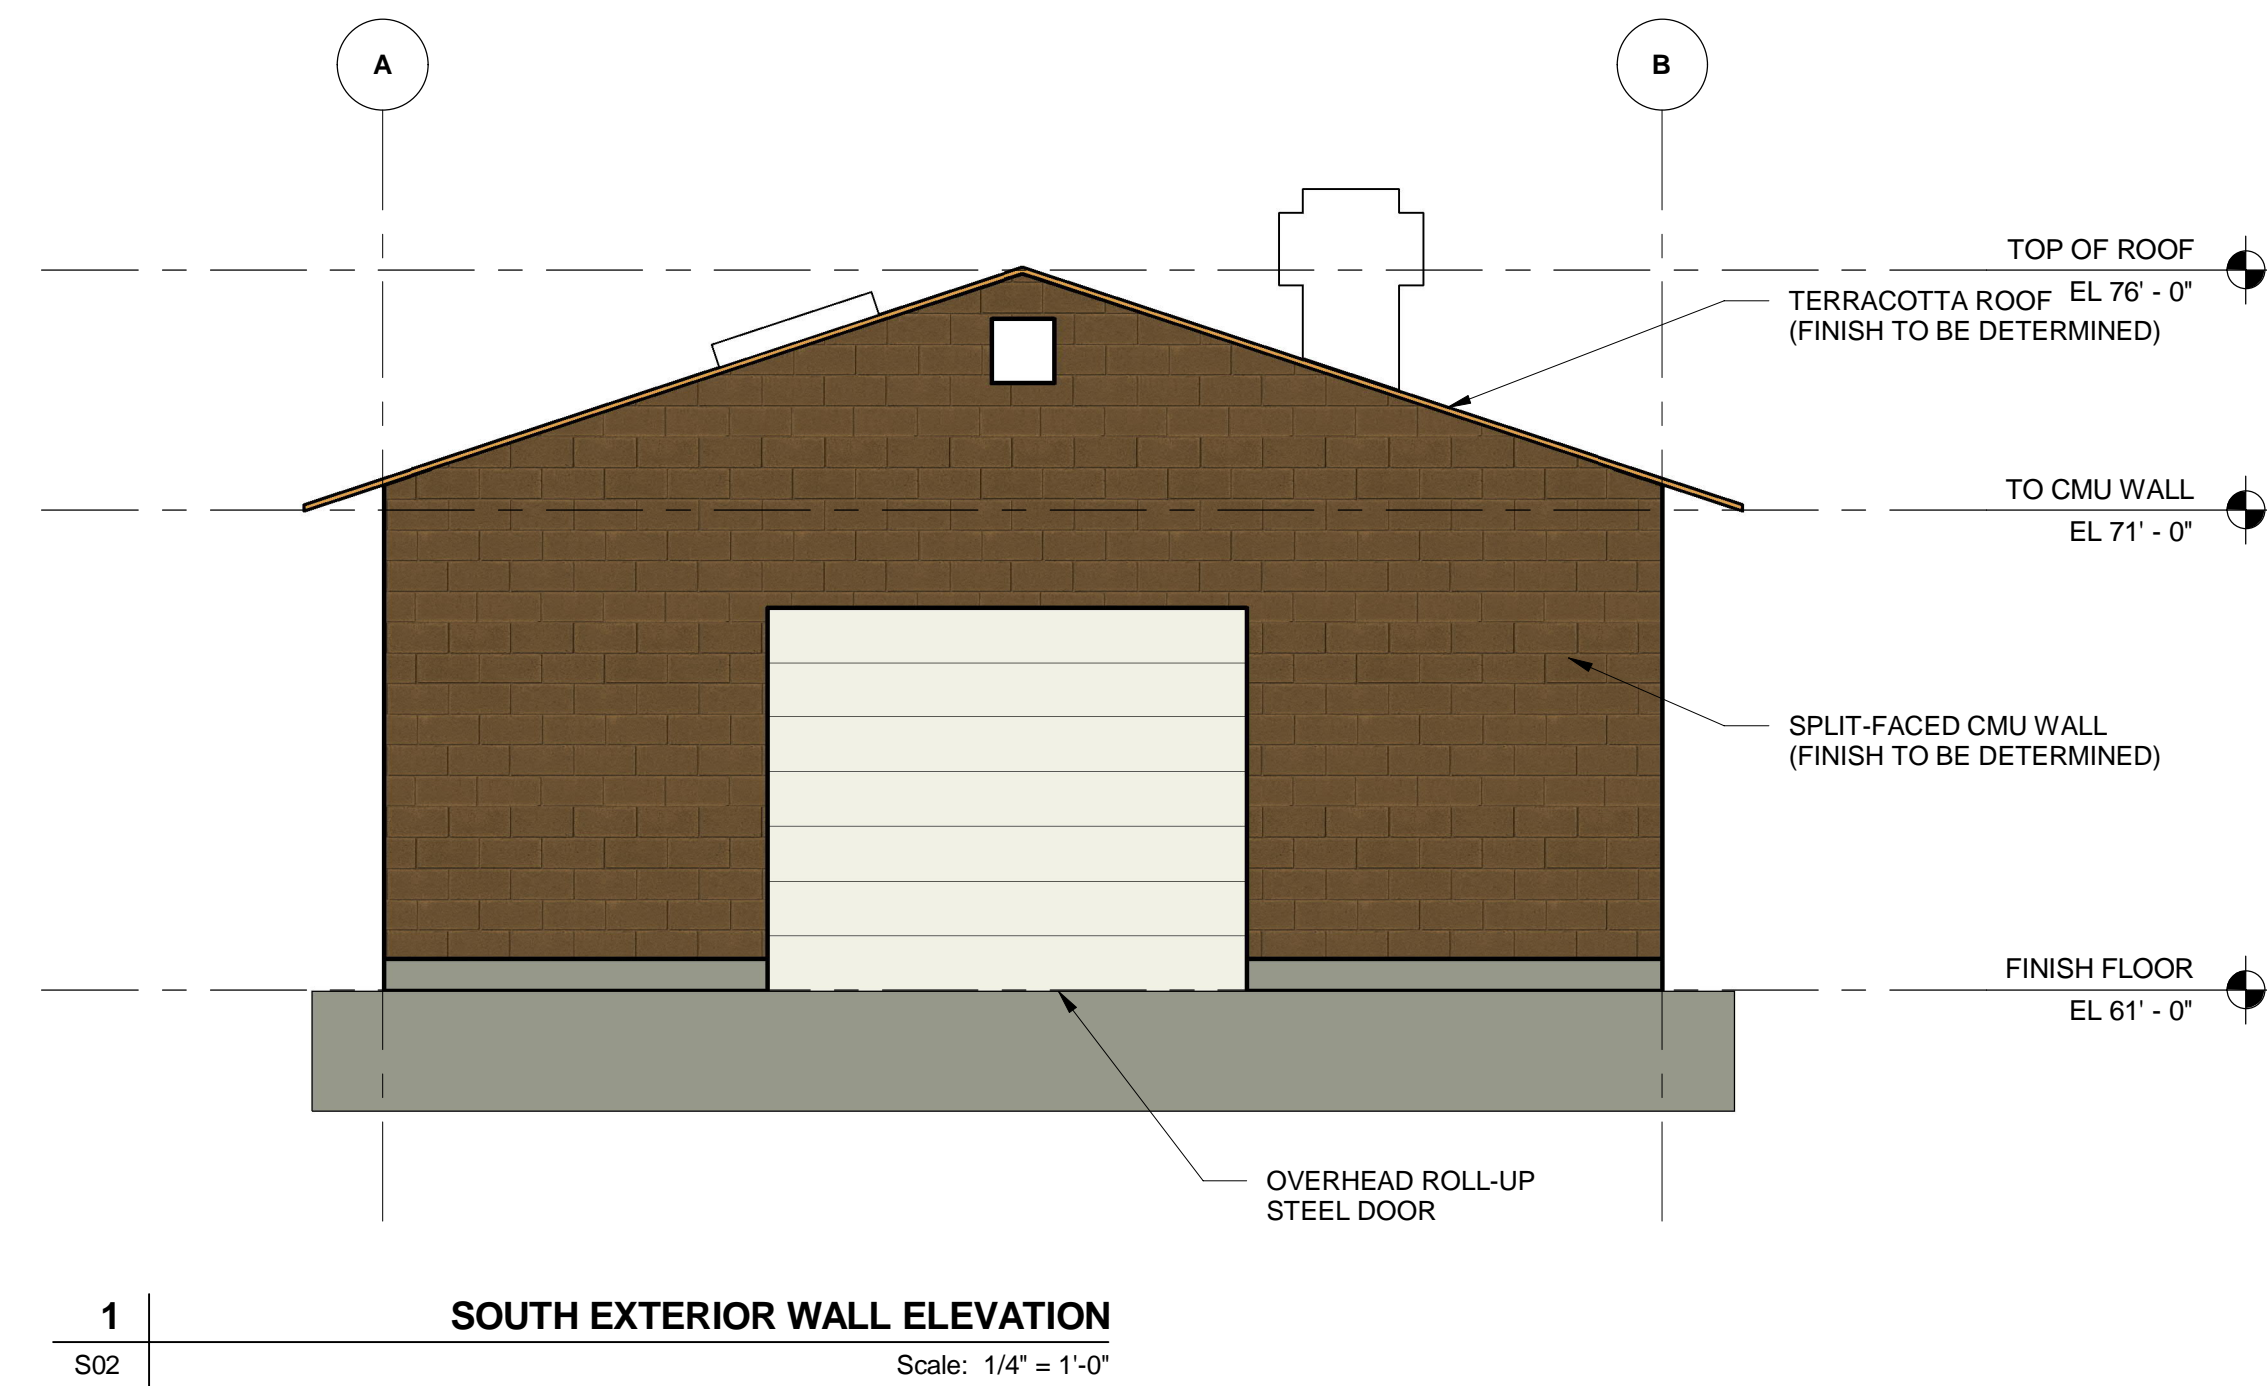

90% PROGRESS SET  
NOT FOR CONSTRUCTION

CARMEL VALLEY PUMP STATION  
Building Elevations with Color Option  
(1 of 2)

CALIFORNIA  
AMERICAN WATER

AECOM  
300 LAKESIDE DR., SUITE 400  
OAKLAND, CA 94612



DRAWN BY  
PROJECT ENGR  
APPROVED


Author  
Checker  
Approver

DATE: 1/31/2018  
PROJECT: 60489016


USE DIMENSIONS ONLY  
SCALE 1/4" = 1'-0"

USE APPROVED DRAWINGS ONLY  
FOR CONSTRUCTION PURPOSES

S06

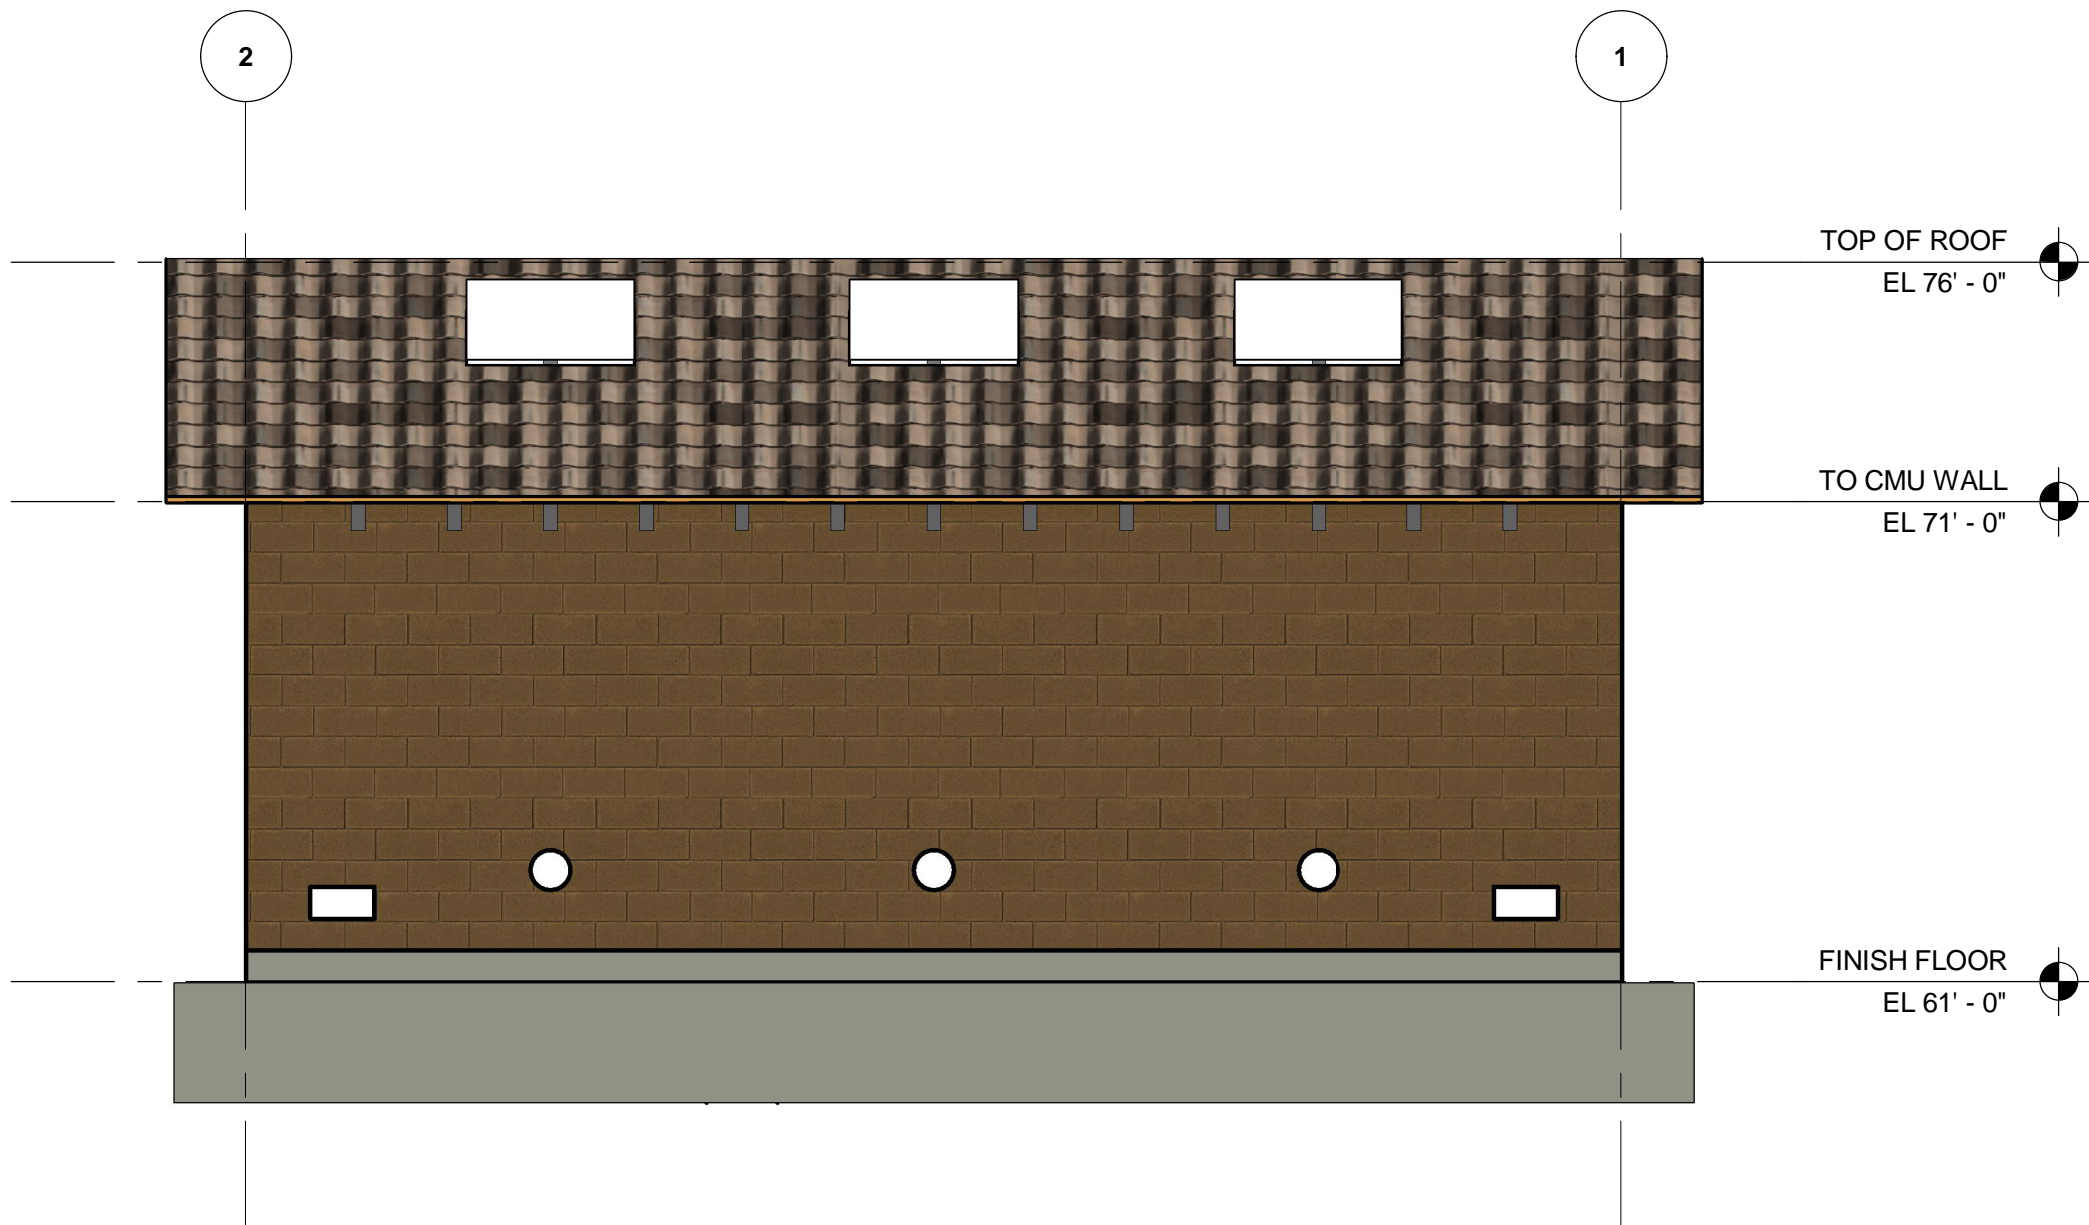

1 WEST EXTERIOR WALL ELEVATION  
S02 Scale: 1/4" = 1'-0"

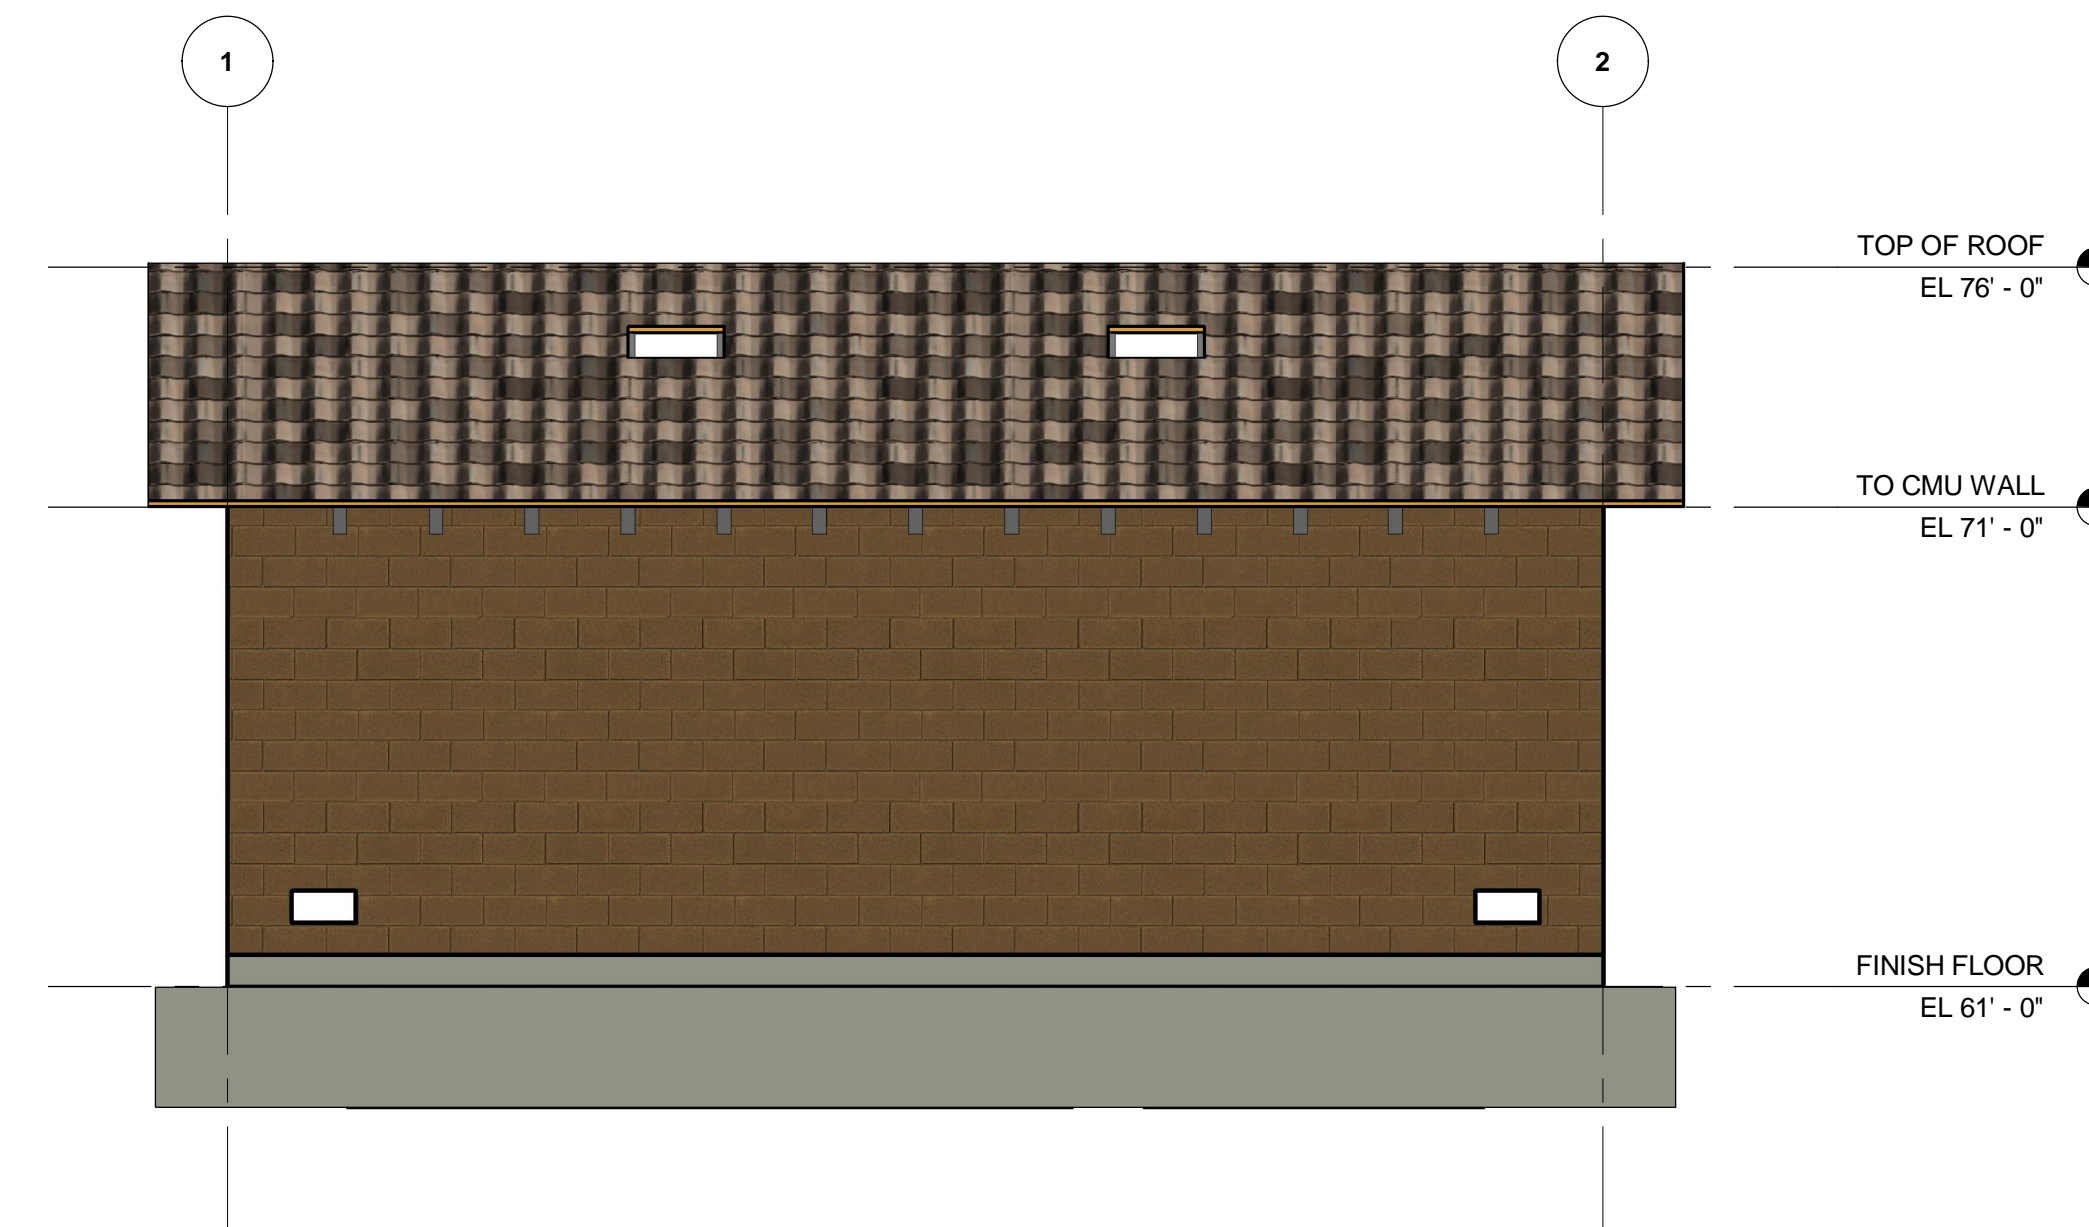

2 EAST EXTERIOR WALL ELEVATION  
S02 Scale: 1/4" = 1'-0"

90% PROGRESS SET  
NOT FOR CONSTRUCTION

CARMEL VALLEY PUMP STATION  
Building Elevations with Color Option  
(1 of 2)

CALIFORNIA  
AMERICAN WATER

AECOM  
300 LAKESIDE DR., SUITE 400  
OAKLAND, CA 94612



DRAWN BY:  
PROJECT ENGR  
APPROVED


Author  
Checker  
Approver

DATE: 1/31/2018  
PROJECT: 60489016

USE DIMENSIONS ONLY  
SCALE 1/4" = 1'-0"

USE APPROVED DRAWINGS ONLY  
FOR CONSTRUCTION PURPOSES

S07

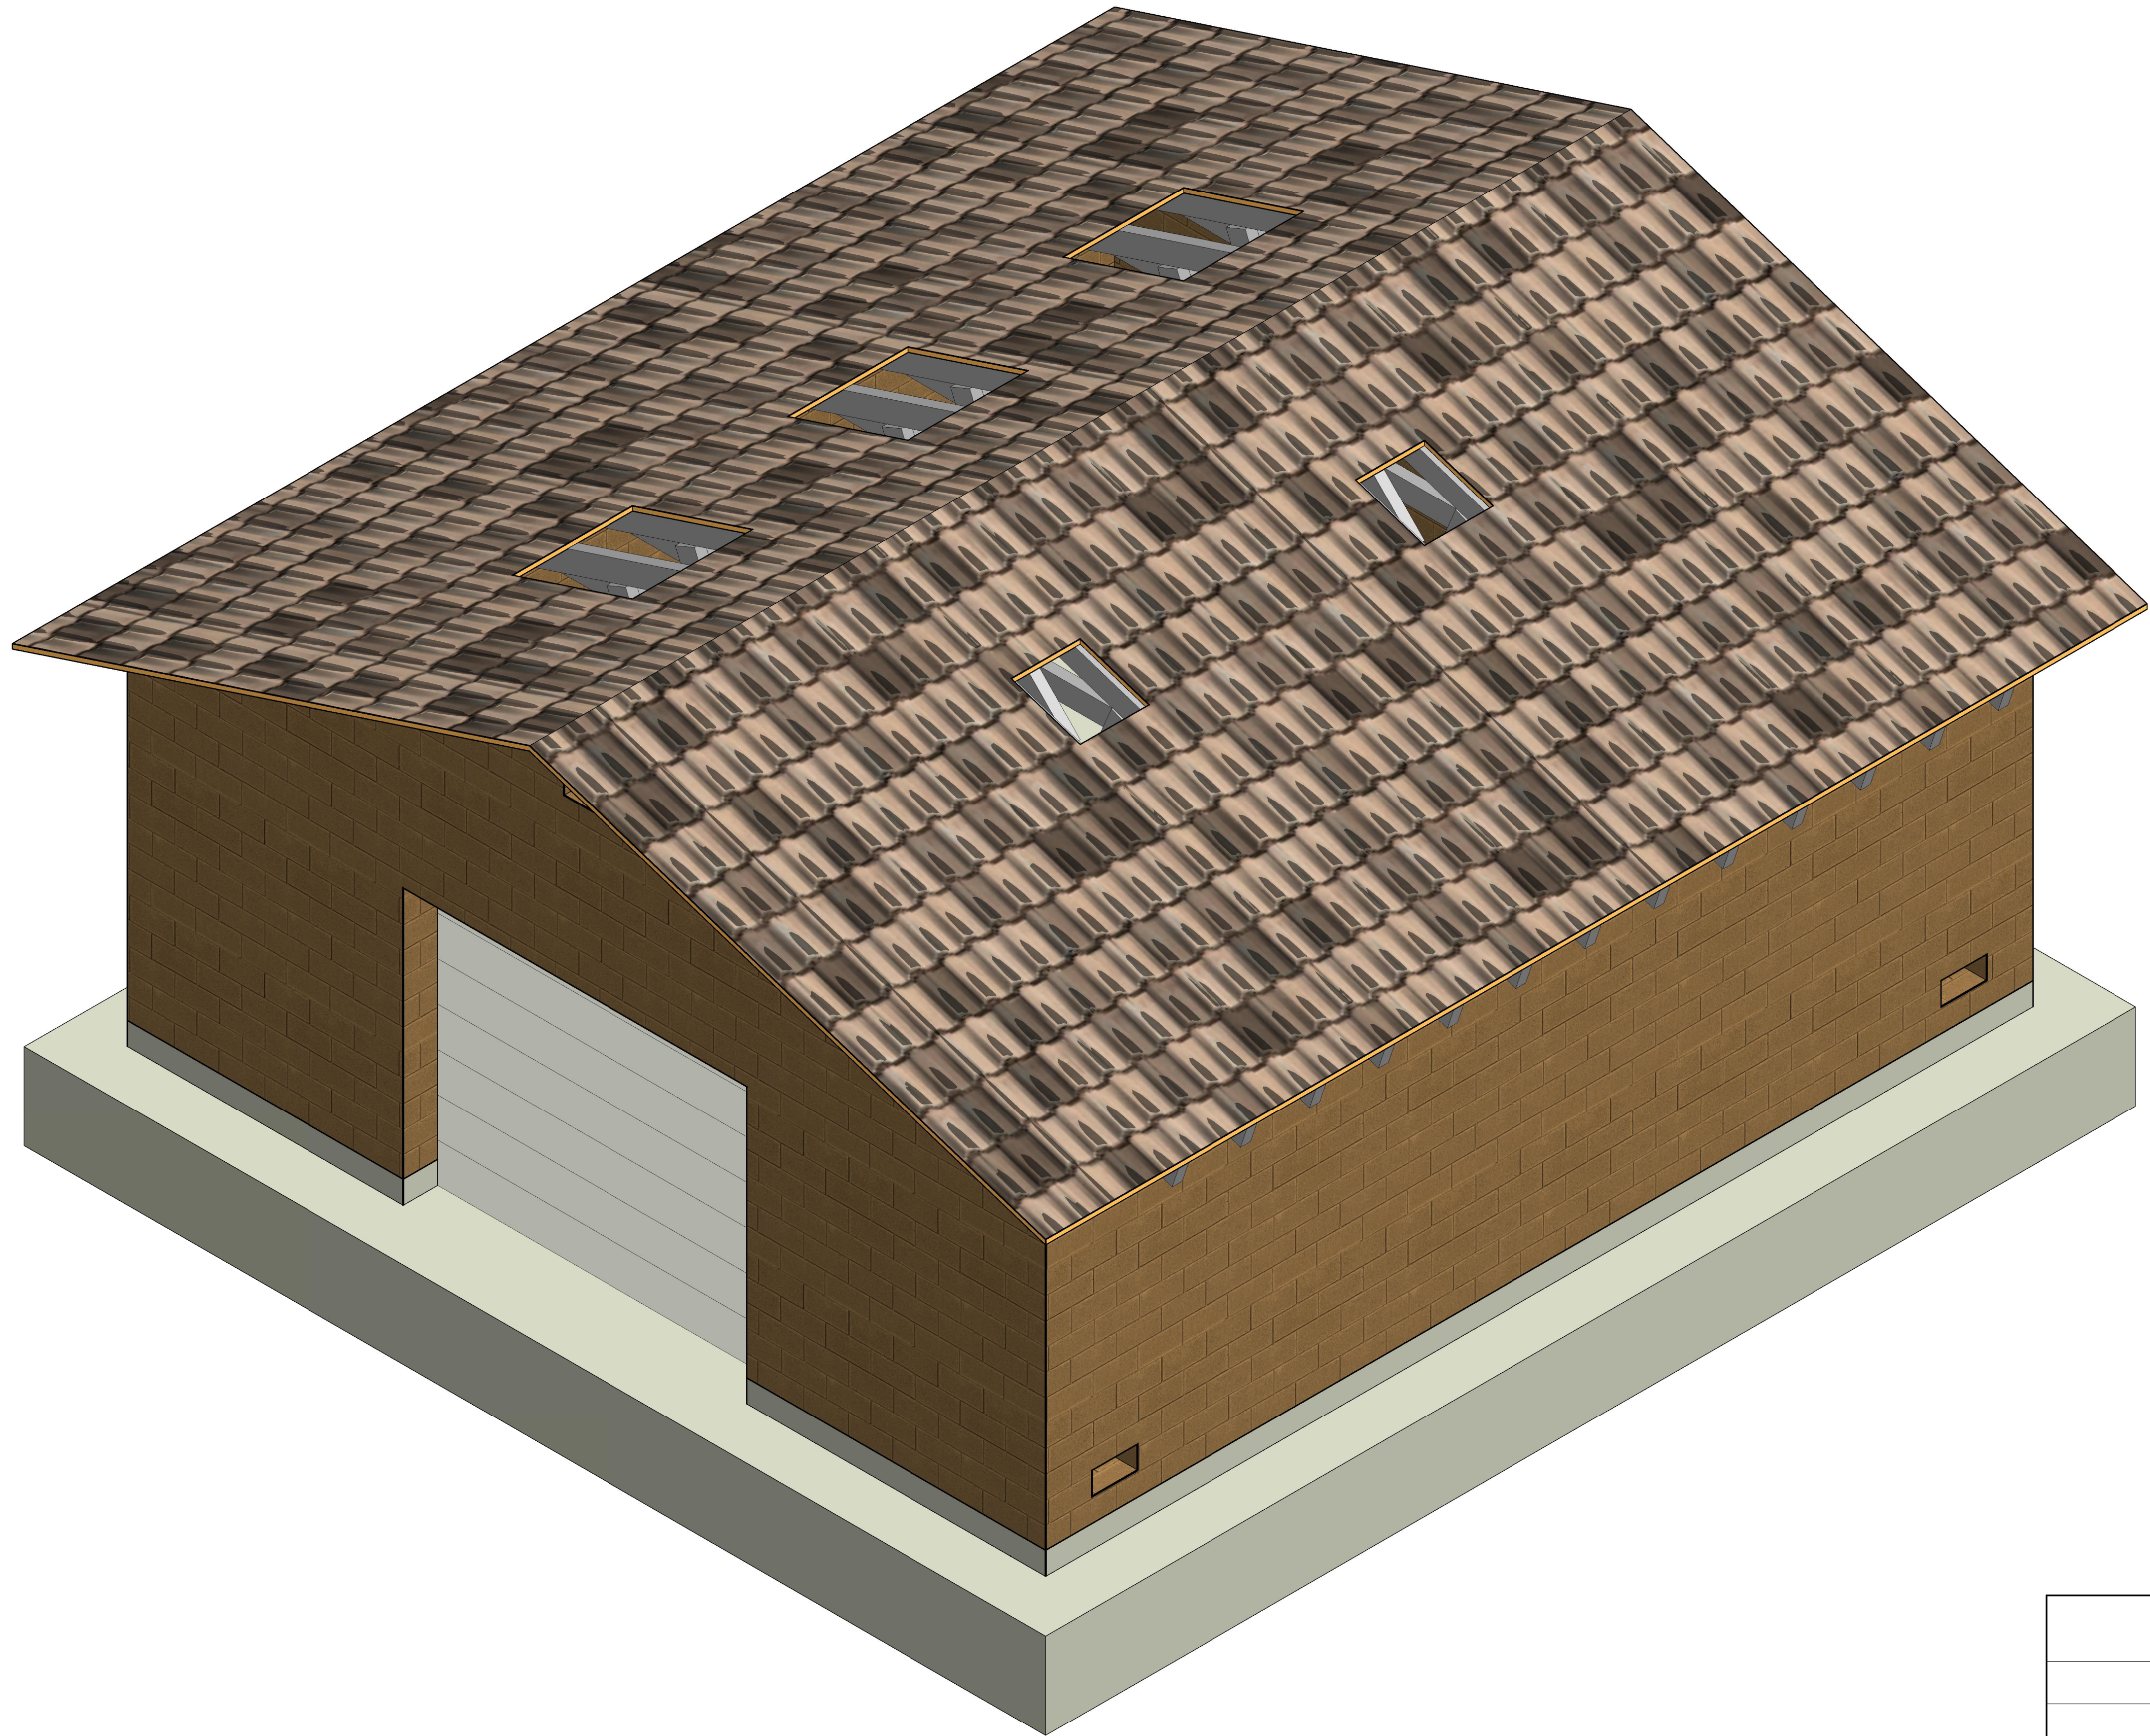

90% PROGRESS SET  
NOT FOR CONSTRUCTION

CARMEL VALLEY PUMP STATION  
Example Building Render

CALIFORNIA  
AMERICAN WATER

AECOM  
300 LAKESIDE DR., SUITE 400  
OAKLAND, CA 94612



DRAWN BY:  
PROJECT ENGR  
APPROVED

Author  
Checker  
Approver

DATE: 1/31/2018  
PROJECT: 60489016

USE DIMENSIONS ONLY  
SCALE

USE APPROVED DRAWINGS ONLY  
FOR CONSTRUCTION PURPOSES

S08

This page intentionally left blank