

# Exhibit A

This page intentionally left blank.

# DRAFT RESOLUTION

## Before the Zoning Administrator in and for the County of Monterey, State of California

In the matter of the application of:

**LEONARD ABIGAIL LOUISE TR AND HERMAN JESSICA LEIGH TR (PLN250380)**

### **RESOLUTION NO. 26-**

Resolution by the County of Monterey Zoning Administrator:

- 1) Finding that the project qualifies for a Class 1 Categorical Exemption pursuant to CEQA Guidelines section 15301 and no exceptions under section 15300.2 apply; and
- 2) Approving a Coastal Development Permit for a Commercial Vacation Rental to allow the use of a residence for transient lodging for a period of 30 calendar days or fewer.

[PLN250380 Leonard Abigail Louise Tr and Herman Jessica Leigh Tr, 24964 Valley Way, Carmel (Assessor's Parcel Number 009-151-007-000), Carmel Area Land Use Plan, Coastal Zone]

**The LEONARD ABIGAIL LOUISE TR AND HERMAN JESSICA LEIGH TR application (PLN250380) came on for a public hearing before the County of Monterey Zoning Administrator on April 30, 2026. Having considered all the written and documentary evidence, the administrative record, the staff report, oral testimony, and other evidence presented the Zoning Administrator finds and decides as follows:**

### **FINDINGS**

1. **FINDING:** **CONSISTENCY** – The Project, as conditioned, is consistent with the applicable plans and policies which designate this area as appropriate for development.  
**EVIDENCE:**
  - a) During the course of review of this application, the project has been reviewed for consistency with the text, policies, and regulations in:
    - the 1982 County of Monterey General Plan (General Plan);
    - Carmel Area Land Use Plan (CAR LUP);
    - Carmel Area Coastal Implementation Plan (CAR CIP);
    - Monterey County Code Chapter 7.120; and
    - Monterey County Coastal Zoning Ordinance (Title 20).No conflicts were found to exist. No communications were received during the course of review of the project indicating any inconsistencies with the text, policies, and regulations in these documents.
  - b) Project Scope. The project is located at 24964 Valley Way, a County-maintained road, in Carmel subject to the Carmel Area Land Use Plan. On December 06, 2025, the applicant submitted an application seeking to use their existing single-family dwelling located in a residentially developed neighborhood as a Commercial Vacation Rental. The

property is developed with a single family dwelling and attached carport.

- c) Allowed Use. The parcel is Medium Density Residential with a maximum gross density of 2 acres/unit with a Design Control Overlay within the Coastal Zone or “MDR/2-D (CZ)” Medium Density Residential with a maximum gross density of 2 acres/unit with a Design Control Overlay within the Coastal Zone or “MDR/2-D (CZ)” The existing single family dwelling is located on the portion that has a gross density of 0.23 acres/unit. Title 20 Section 20.12.050.DD allows for the Commercial Vacation Rental use, subject to the granting of a Coastal Development Permit. Title 20 Section 20.64.290.F establishes the regulations for a property operating as a Commercial Vacation Rental on such property for transient lodging for a period of 30 calendar days or fewer. Therefore, the proposed use is allowable.
- d) Lot Legality. The subject property (approx. 0.23 acres in size), APN: 009-151-007-000, is identified as Parcel 7, as shown in its current size and configuration and described in the 1972 Assessor’s Map Book 9, Page 15. Therefore, the County recognizes the property as a legal lot of record.
- e) Land Use Advisory Committee (LUAC). This project was not referred to the Carmel Highlands LUAC for review. Based on the current review guidelines adopted by the Monterey County Board of Supervisors per Resolution No. 15-043, this application did not warrant referral to the LUAC as it does not fall within the LUAC review guidelines.
- f) Vacation Rental Operation License. Condition No. 5 requires that the applicant obtain a Vacation Rental Operation License and provide documentation to prove that they comply with all of the requirements of the Vacation Rental Operation License pursuant to Title 7 Chapter 7.120. The subject property is required as conditioned to ensure that they always have an active Vacation Rental Operation License.
- g) Business License. Title 7 requires that the applicant obtain a Business License and provide documentation to prove that they comply with all of the requirements of the Business License pursuant to Title 7 Section 7.02.060. The subject property is required to comply with the regulation as part of the issuance of a Vacation Rental Operation License.
- h) Transient Occupancy Tax. Title 5 Chapter 5.40.030 requires that the applicant register with the County of Monterey Treasurer-Tax Collector to pay Transient Occupancy Tax and must pay Transient Occupancy Tax on all applicable rent received from transient occupancy of their residential property as a Commercial Vacation Rental. As part of the issuance of a Vacation Rental Operation License, the subject property is required to ensure payment of Transient Occupancy Tax to the County of Monterey Treasurer-Tax Collector is made pursuant to Title 5 Chapter 5.40.
- i) Adequate Emergency Response Time. The property complies with Title 20 Section 20.64.290.F.5 in that it has been demonstrated that the response time for County emergency services for fire and emergency medical services is adequate. Adequate is defined as 5-8 minutes within Community Areas, Community Plans, and Sphere of Influence, 12 minutes within Rural centers, and 45 minutes for all other areas. The

subject property fall within Carmel's Sphere of Influence; therefore, it is subject to 5-8 minutes. Cypress Fire Department is 8 minutes away typically around different times of the day, and the Community Hospital of the Monterey Peninsula is 6 minutes away, which provides 24-hour emergency medical and fire response services for structural coverage. The Vacation Rental Operation License requires that guests be provided with the contact information on the response time for emergency medical and fire services as a part of the informational notice posted within six feet of the front door (Condition No. 5).

- j) Parking. Parking requirements outlined in Title 20 Sections 20.64.290.F.6 and 20.58.040 require that a Single-Family Detached residential dwelling unit have 2 spaces/unit, this application includes 4 parking spaces, which complies with the requirements as illustrated in the attached plans.
- k) One Commercial Vacation Rental Per Legal Lot of Record. The subject legal lot of record complies with Title 20 Section 20.64.290.F.7, as this is the only Commercial Vacation Rental on the legal lot of record (APN: 009-151-007-000).
- l) Ownership Interest in One Commercial Vacation Rental in the Unincorporated Monterey County. The trustees of the legal lot of record comply with Title 20 Section 20.64.290.F.8 and do not have any ownership interest in any other Commercial Vacation Rentals in the unincorporated Monterey County. This application, before the Zoning Administrator, would be the first and only ownership interest the applicants would have in a Commercial Vacation Rental in the unincorporated Monterey County.
- m) Permit Expiration. Condition No. 4 applies a 7-year expiration to the granting of this Coastal Development Permit, pursuant to Title 20 Sub-Section 20.64.290.F.12.a. The purpose of this expiration is to provide adequate ongoing review of the approved use of the residence as a Commercial Vacation Rental. Prior to its expiration, the owner/applicant shall file an extension in accordance with Title 20 Section 20.70.110, which requires submittal of the request at least 30 days prior to the expiration date. The appropriate authority to consider this extension shall be the Zoning Administrator. This subsequent review will ensure: 1) the use continues to meet the standards of Title 20, and 2) an opportunity for Planning staff's review for ongoing compliance with the conditions of approval.
- n) Access. The property is accessed through 24964 Valley Way, Carmel, a County maintained public road, and therefore is not subject to regulations outlined in Title 16 Chapter 16.80, which regulates private roads in Monterey County.
- o) The application, project plans, and related support materials submitted by the project applicant to Monterey County HCD-Planning found in Project File PLN250380.

**2. FINDING:** **SITE SUITABILITY** – The site is physically suitable for the proposed development and/or use.

**EVIDENCE:** a) The project has been reviewed for site suitability by the following departments and agencies: HCD-Planning. County staff reviewed the application materials and plans to verify that the project on the subject

site conforms to the applicable plans and regulations, and there has been no indication from these departments/agencies that the site is not suitable for the development. Conditions recommended have been incorporated.

- b) The application, project plans, and related support materials submitted by the project applicant to Monterey County HCD-Planning found in Project File PLN250380.

**3. FINDING: HEALTH AND SAFETY** – The establishment, maintenance, or operation of the project applied for will not, under the circumstances of this particular case, be detrimental to the health, safety, peace, morals, comfort, and general welfare of persons residing or working in the neighborhood of such proposed use, or be detrimental or injurious to property and improvements in the neighborhood or to the general welfare of the County.

- EVIDENCE:**
- a) The project was reviewed by HCD-Planning. The respective agencies have recommended conditions, where appropriate, to ensure that the project will not have an adverse effect on the health, safety, and welfare of persons either residing or working in the neighborhood.
  - b) Necessary infrastructure is in place to serve the use, as discussed in the evidence below.
  - c) The property has road access from Valley Way, a county-maintained road. No alterations to this driveway or access are required for use.
  - d) Necessary facilities exist on the subject property which is served by California American Water, a public water company and Carmel Area Wastewater District a public sewer company. No additional fixtures are required as part of this application.
  - e) Solid waste (garbage) collection service is and will continue to be provided by Waste Management.
  - f) The application, project plans, and related support materials submitted by the project applicant to Monterey County HCD-Planning found in Project File PLN250380.

**4. FINDING: NO VIOLATIONS** – The subject property is in compliance with all rules and regulations pertaining to zoning uses, subdivision, and any other applicable provisions of the County’s zoning ordinance. No violations exist on the property.

- EVIDENCE:**
- a) Staff reviewed Monterey County HCD-Planning and HCD-Building Services records and is not aware of any current violations existing on subject property.
  - b) The application, project plans, and related support materials submitted by the project applicant to Monterey County HCD-Planning found in Project File PLN250380.

**5. FINDING: CEQA (Exempt)** – The project qualifies for a Class 1 categorical exemption pursuant to CEQA Guidelines section 15301 and no unusual circumstances were identified to exist for the proposed project.

- EVIDENCE:**
- a) California Environmental Quality Act (CEQA) Guidelines section 15301, categorically exempts the leasing of existing private structures, involving negligible or no expansion of existing or former use.

- b) The project proposed to allow the use of an existing residence for transient lodging for a period of 30 calendar days or fewer. The project would not expand the residence, nor would it allow any additional occupancy beyond what is allowed for the existing residence. Therefore, the project fits the criteria of the exemption.
- c) None of the exceptions under CEQA Guidelines section 15300.2 apply to this project, as discussed in subsequent Evidence “d” through “i”.
- d) Class 1 exemptions are not qualified for an exception by their location.
- e) The County’s regulatory process of Coastal Development Permits for the use of an existing residential property for transient lodging allows the County to regulate such uses in a way that would prevent adverse cumulative impacts to the surrounding environment. Consistent with the Findings and Purpose in Monterey County Ordinance Number 5439 Section 1.F, the requirement for a Coastal Development Permit for Commercial Vacation Rental activities ensures that the impact of such leasing activities can be appropriately evaluated. Further, Title 20 Section 20.64.290 establishes caps on the maximum amount of Coastal Development Permits for Commercial Vacation Rentals to ensure that the potential cumulative effects of Commercial Vacation Rentals are minimized. The project is consistent with all the criteria in Title 20 Section 20.64.290 and, therefore, would not contribute to a cumulative effect.
- f) The County prepared a FEIR for the Vacation Rental Ordinances project, which was certified by the Board on August 27, 2024 (SCH# 2022080643). The FEIR analyzed the project for environmental impacts and did not identify any significant impacts of Commercial Vacation Rentals up to the Commercial Vacation Rental cap set for each County of Monterey Planning Area. This Commercial Vacation Rental does not exceed the cap on Commercial Vacation Rentals in the Carmel Area Land Use Plan. It would be the 16th Commercial Vacation Rental in the Carmel Area Land Use Plan. The FEIR did address public comments that vacation rentals have the potential for negative side effects including nuisance issues such as traffic, parking and noise. However, no significant environmental effects were identified. County regulations have been developed and are in effect to ensure that vacation rentals remain compatible with existing residential uses. Cumulative impacts of the regulations taken together with other past, present, and probable future projects were analyzed and no significant effects were identified. There is no evidence suggesting that approving this project would result in significant environmental impacts.
- g) There are no unusual circumstances related to the project that would create a reasonable possibility of a significant effect.
- h) The project would not result in damage to scenic resources within view of the State Scenic Highway. The nearest designated State Scenic Highway is Highway 1, which is approximately 0.2 miles west of the property. However, the property is not visible from Highway 1 due to distance and intervening vegetation and structures. The project also does not propose any physical changes that would damage scenic resources: no construction, exterior alterations to structures, land alteration, or vegetation (or tree) removal are proposed.

- i) The project is not located on a hazardous waste site included on any list compiled pursuant to Section 65962.5 of the Government code.
- j) See supporting Finding Nos. 1 and 2. The application, project plans, and related support materials submitted by the project applicant to County of Monterey HCD-Planning found in Project File PLN250380.

**6. FINDING:** **PUBLIC ACCESS-** The project is in conformance with the public access and recreation policies of the Coastal Act (specifically Chapter 3 of the Coastal Act of 1976, commencing with Section 30200 of the Public Resources Code) and applicable Local Coastal Program, and does not interfere with any form of historic public use or trust rights.

- EVIDENCE:**
- a) No public access is required as part of the project as no substantial adverse impact on access, either individually or cumulatively, as described in Section 20.146.130 of the Monterey County Coastal Implementation Plan can be demonstrated.
  - b) No evidence or documentation has been submitted or found showing the existence of historic public use or trust rights over this property.
  - c) The subject property is not described as an area where the Local Coastal Program requires visual or physical public access (Carmel Area, Figure 3, Local Coastal Program Public Access).
  - d) The application, project plans, and related support materials submitted by the project applicant to Monterey County HCD-Planning found in Project File PLN250380.

**7. FINDING:** **APPEALABILITY** – The decision on this project may be appealed to the Board of Supervisors and California Coastal Commission.

- EVIDENCE:**
- a) Board of Supervisors. Pursuant to Title 20 Section 20.86.030.A, an appeal of the Zoning Administrator’s decision for this project may be made to the Board of Supervisors by any public agency or person aggrieved by their decision.
  - b) Coastal Commission. Pursuant to Title 20 section 20.86.080.A, the project is subject to appeal by/to the California Coastal Commission because it involves development that is permitted in the underlying zone as a conditional use.

## DECISION

**NOW, THEREFORE**, based on the above findings and evidence, the Zoning Administrator does hereby:

- 1) Find that the project, allowing the use of an existing residence for transient lodging, qualifies for a Class 1 Categorical Exemption pursuant to CEQA Guidelines Section 15301, and no exceptions under section 15300.2 apply; and
- 2) Approve a Coastal Development Permit for a Commercial Vacation Rental to allow the use of a residence for transient lodging for a period of 30 calendar days or fewer.

The said decision is to be in substantial conformance with the attached plan and subject to the attached conditions, which are incorporated herein for reference.

**PASSED AND ADOPTED** this 30<sup>th</sup> day of April 2026,

---

Mike Novo, AICP  
Zoning Administrator

COPY OF THIS DECISION MAILED TO APPLICANT ON DATE

THIS APPLICATION IS APPEALABLE TO THE PLANNING COMMISSION.

IF ANYONE WISHES TO APPEAL THIS DECISION, AN APPEAL FORM MUST BE COMPLETED AND SUBMITTED TO THE SECRETARY OF THE PLANNING COMMISSION ALONG WITH THE APPROPRIATE FILING FEE ON OR BEFORE DATE.

THIS PROJECT IS LOCATED IN THE COASTAL ZONE AND IS APPEALABLE TO THE COASTAL COMMISSION. UPON RECEIPT OF NOTIFICATION OF THE FINAL LOCAL ACTION NOTICE (FLAN) STATING THE DECISION BY THE FINAL DECISION MAKING BODY, THE COMMISSION ESTABLISHES A 10 WORKING DAY APPEAL PERIOD. AN APPEAL FORM MUST BE FILED WITH THE COASTAL COMMISSION. FOR FURTHER INFORMATION, CONTACT THE COASTAL COMMISSION AT (831) 427-4863 OR AT 725 FRONT STREET, SUITE 300, SANTA CRUZ, CA.

This decision, if this is the final administrative decision, is subject to judicial review pursuant to California Code of Civil Procedure Sections 1094.5 and 1094.6. Any Petition for Writ of Mandate must be filed with the Court no later than the 90th day following the date on which this decision becomes final.

### NOTES

1. This permit does not authorize any development and only authorizes the use of the residential property as transient lodging.

This page intentionally left blank

# County of Monterey HCD Planning

## DRAFT Conditions of Approval/Implementation Plan/Mitigation Monitoring and Reporting Plan

PLN250380

### 1. PD001(B) - SPECIFIC COMMERCIAL VACATION RENTAL USES ONLY

**Responsible Department:** Planning

**Condition/Mitigation Monitoring Measure:** This Coastal Development Permit (PLN250380) for a Commercial Vacation Rental allows the use, by any person, of residential property [single family dwelling, manufactured home, or mobile home on a permanent foundation] for transient lodging for a period of 30 consecutive calendar days or fewer, counting portions of calendar days as full days. This property is located at 24964 VALLEY WAY, Carmel (Assessor's Parcel Number 009-151-007-000), Carmel Land Use Plan, Coastal Zone. This rental allows an unlimited number of transient lodging rentals of up to 30 calendar days per 12-month period. This permit was approved in accordance with County ordinances and land use regulations subject to the terms and conditions described in the project file. Neither the uses allowed by this permit shall commence unless and until all of the conditions of this permit are met to the satisfaction of the Director of HCD. Any use not in substantial conformance with the terms and conditions of this permit is a violation of County regulations and may result in modification or revocation of this permit and subsequent legal action. No use other than that specified by this permit is allowed unless additional permits are approved by the appropriate authorities. (HCD - Planning).

**Compliance or Monitoring Action to be Performed:** The Owner/Applicant shall adhere to conditions and uses specified in the permit on an ongoing basis unless otherwise stated.

### 2. PD002(B) - NOTICE PERMIT APPROVAL

**Responsible Department:** Planning

**Condition/Mitigation Monitoring Measure:** The applicant shall record a Permit Approval Notice. This notice shall state: "A Coastal Use Permit (Resolution Number XX-XXX) was approved by the Zoning Administrator for Assessor's Parcel Number 009-151-007-000 on April 30 2026. The permit was granted subject to 5 conditions of approval which run with the land. A copy of the permit is on file with County of Monterey HCD." Proof of recordation of this notice shall be furnished to the Director of HCD prior to issuance of grading and building permits, Certificates of Compliance, or commencement of use, whichever occurs first and as applicable. (HCD - Planning)

**Compliance or Monitoring Action to be Performed:** Prior to the commencement of use, the Owner/Applicant shall provide proof of recordation of this notice to the HCD - Planning.

### 3. PD008 - NO EVENTS ALLOWED

**Responsible Department:** Planning

**Condition/Mitigation Monitoring Measure:** Pursuant to Monterey County Code Title 20 Section 20.64.290.A, to protect the residential character of the neighborhood on an ongoing basis, the property shall be rented for only transient residential-related use. The property shall not be rented to either transient or short-term occupants for the purpose of holding a corporate or private event unless the County approves a separate entitlement to allow such events on the property. (HCD-Planning)

**Compliance or Monitoring Action to be Performed:** On an on-going basis, the property shall only be rented for transient residential-related use.

### 4. PD009 - PERMIT LIMITATION OF THE USE OF THE RESIDENTIAL PROPERTY AS A COMMERCIAL VACATION RENTAL

**Responsible Department:** Planning

**Condition/Mitigation Monitoring Measure:** This permit shall be valid for 7 years from the date of permit approval which is April 30, 2026, unless an extension is filed with County of Monterey HCD – Planning at least 30 days prior to the expiration of the permit. Approval of this Use Permit is limited to 7 years to provide an adequate, on-going review of the approved use of the Residential Property as a Commercial Vacation Rental.

The owner/operator shall file an application for extension of the permit in accordance with the Monterey County Code Title 20 Sections 20.74.110 and 20.64.290.F.12.b.

**Compliance or Monitoring Action to be Performed:** The applicant shall commence and operate the authorized use in accordance with County codes and State regulations and to the satisfaction of the HCD-Chief of Planning. Any request for a Use Permit extension must be received by HCD-Planning at least 30 days prior to the expiration date.

### 5. PD031 - VACATION RENTAL OPERATION LICENSE

**Responsible Department:** Planning

**Condition/Mitigation Monitoring Measure:** Pursuant to Monterey County Code Title 7 Chapter 7.120, applicants are required to obtain a Vacation Rental Operation License from the County of Monterey HCD. This Vacation Rental Operation License shall be active for 7 years and renewed annually for the term of this Use Permit.


**Compliance or Monitoring Action to be Performed:** Prior to the commencement of use, HCD will issue the applicant a Vacation Rental Operation License.

NO.	DIMENSION	REMARKS
①	3'-0" x 6'-8" x 1 3/4"	ENTRY DOOR
②	6'-8" x 6'-8" x 1 3/4"	FRENCH DOORS/TENT. GLASS
③	2'-8" x 6'-8" x 1 3/4"	GLASS DOOR/TENT. GLASS
④	2'-6" x 6'-8" x 1 3/4"	
⑤	2'-4" x 6'-8" x 1 3/4"	POCKET DOOR
⑥	2'-8" x 6'-8" x 1 3/4"	POCKET DOOR
⑦	2'-8" x 6'-8" x 1 3/4"	
⑧	6'-0" x 6'-8" x 1 3/4"	PI-FOLD DOORS
⑨	2'-10" x 6'-8" x 1 3/4"	DOUBLE DOORS
⑩	1'-6" x 6'-8" x 1 3/4"	
⑪	3'-4" x 6'-8" x 1 3/4"	DOUBLE DOORS
⑫		
⑬		

**DOOR SCHEDULE**


NO.	DIMENSION	REMARKS
A	EXISTING	NO CHANGE
B	5'-0" x 4'-0"	CASEMENT
C	4'-0" x 3'-6"	CASEMENT
D	8'-0" x 4'-0"	FIXED (2) 2'-4" CASEMENT
F	1'-8" x 5'-0"	FIXED
○		

**WINDOW SCHEDULE**

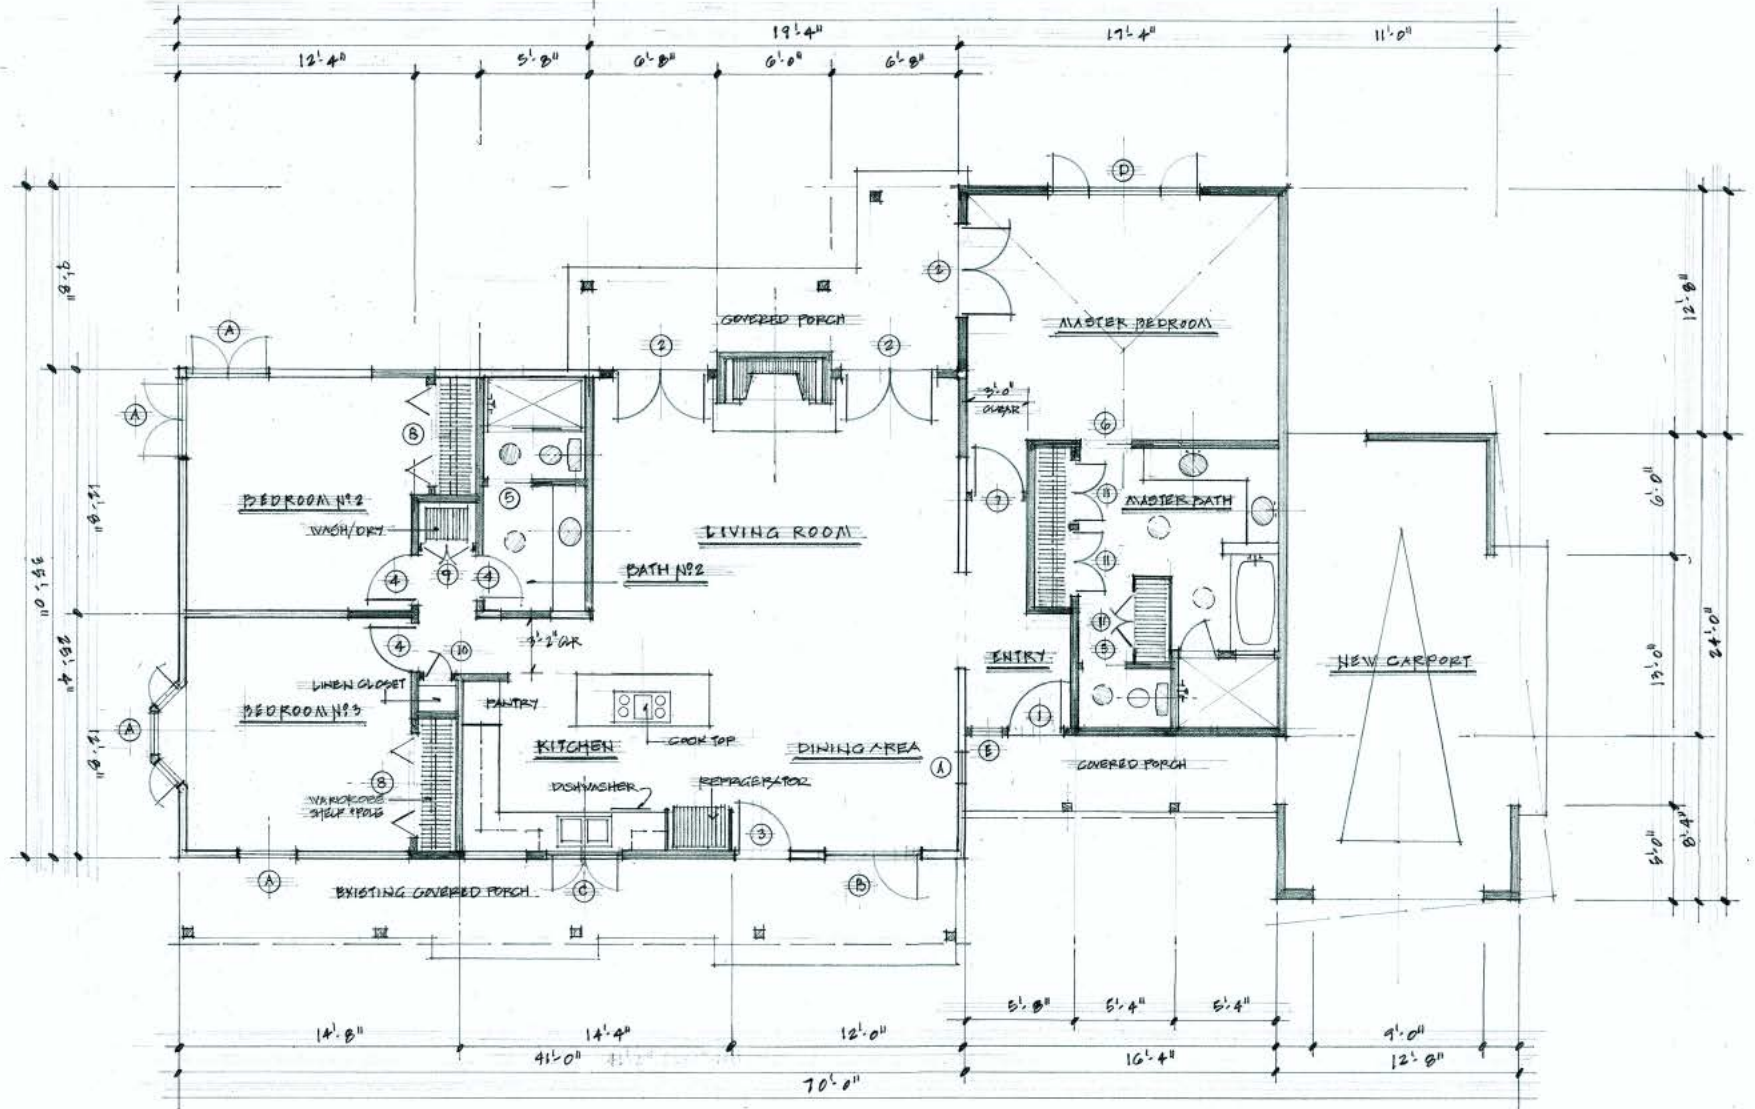


**FLOOR PLAN**

SCALE: 1/4" = 1'-0"

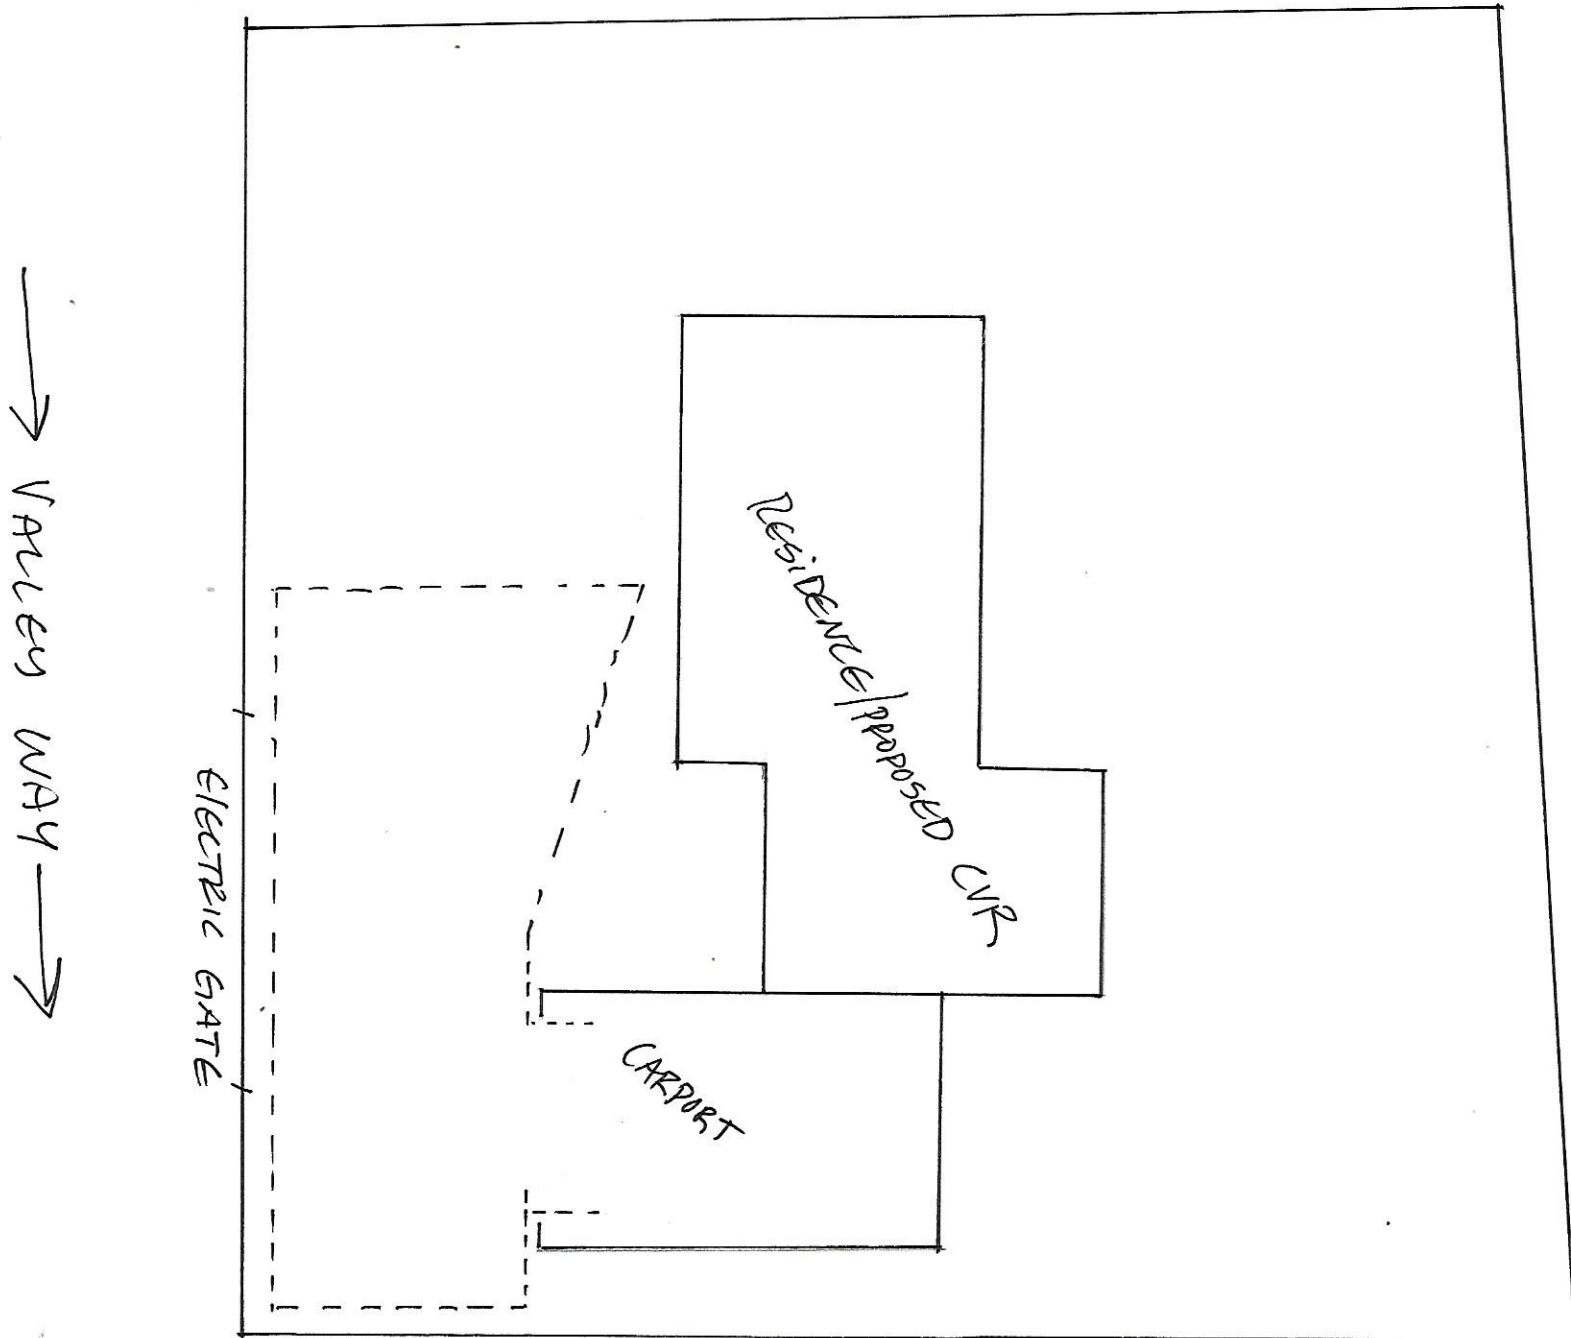

24964 VALLEY WAY, CARMEL CA 93923, SITEPLAN 1/8"=1"  
---- ONSITE PARKING (4) CARS.


24964 Valley Way Carmel CA 93923 - Floorplan 1/8" = 1'

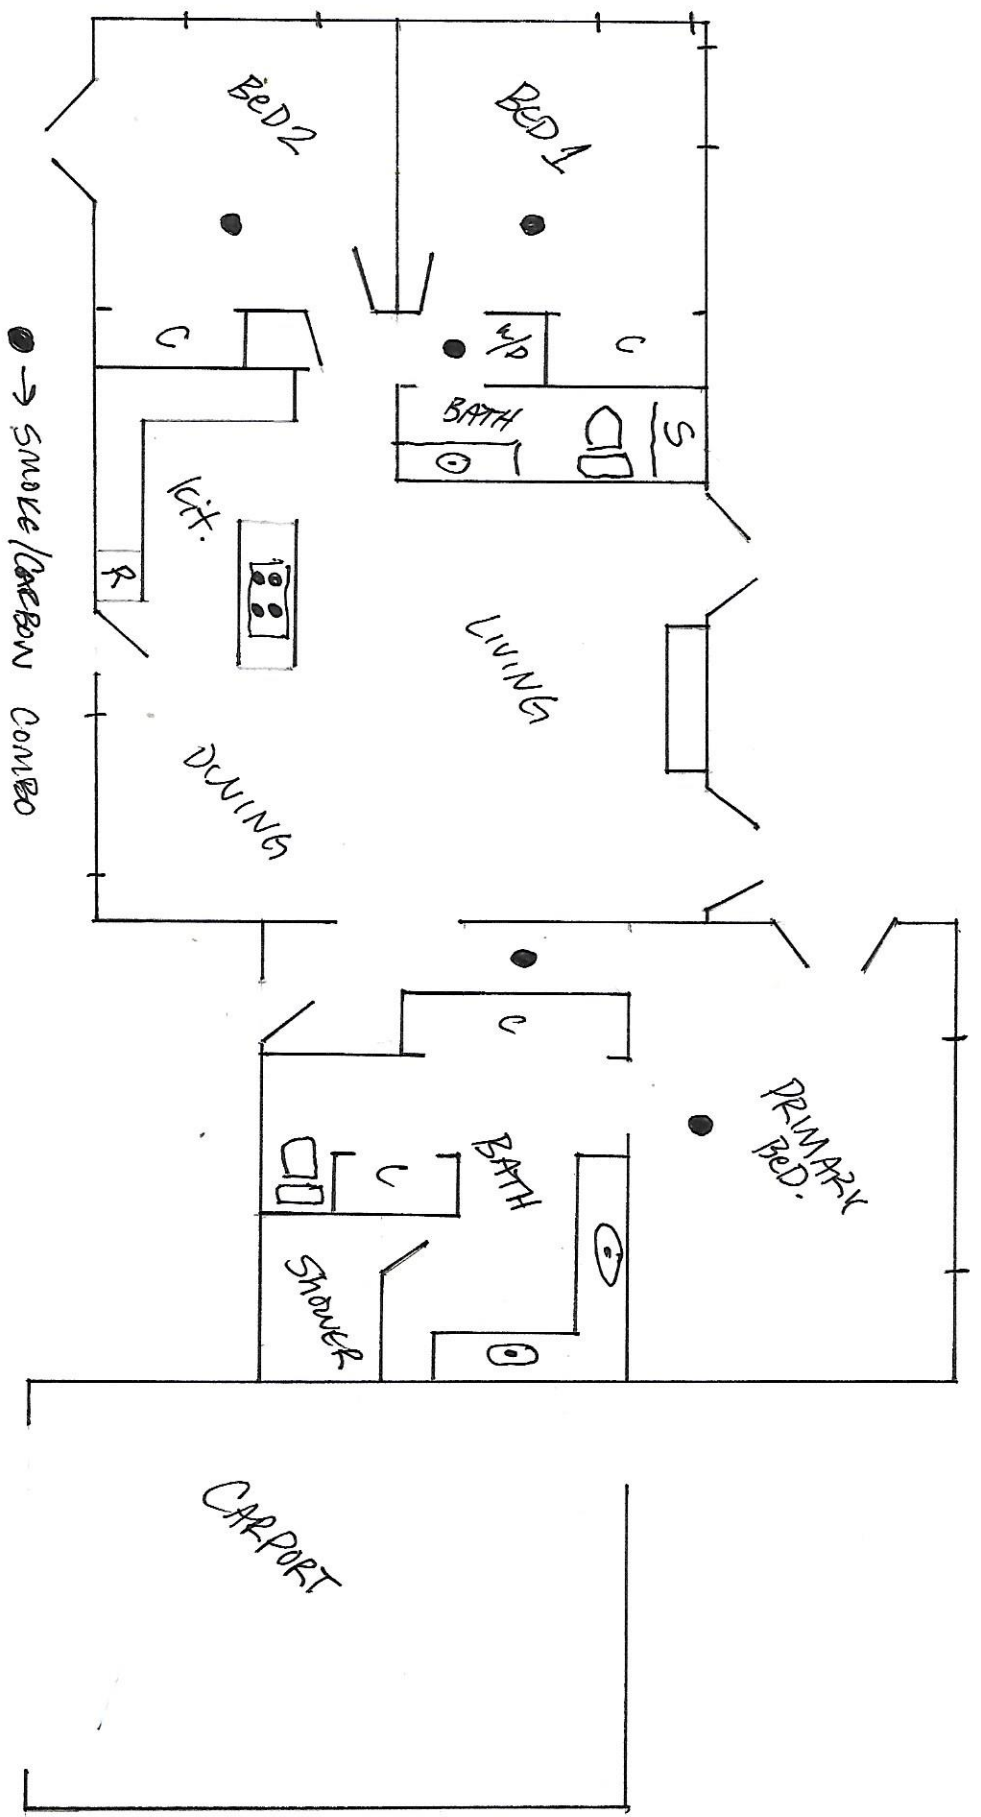

24964 Valley Way Curmud CA 93923 - Floorplan 1/8" = 1'

Emergency Path 

Emergency Exit 

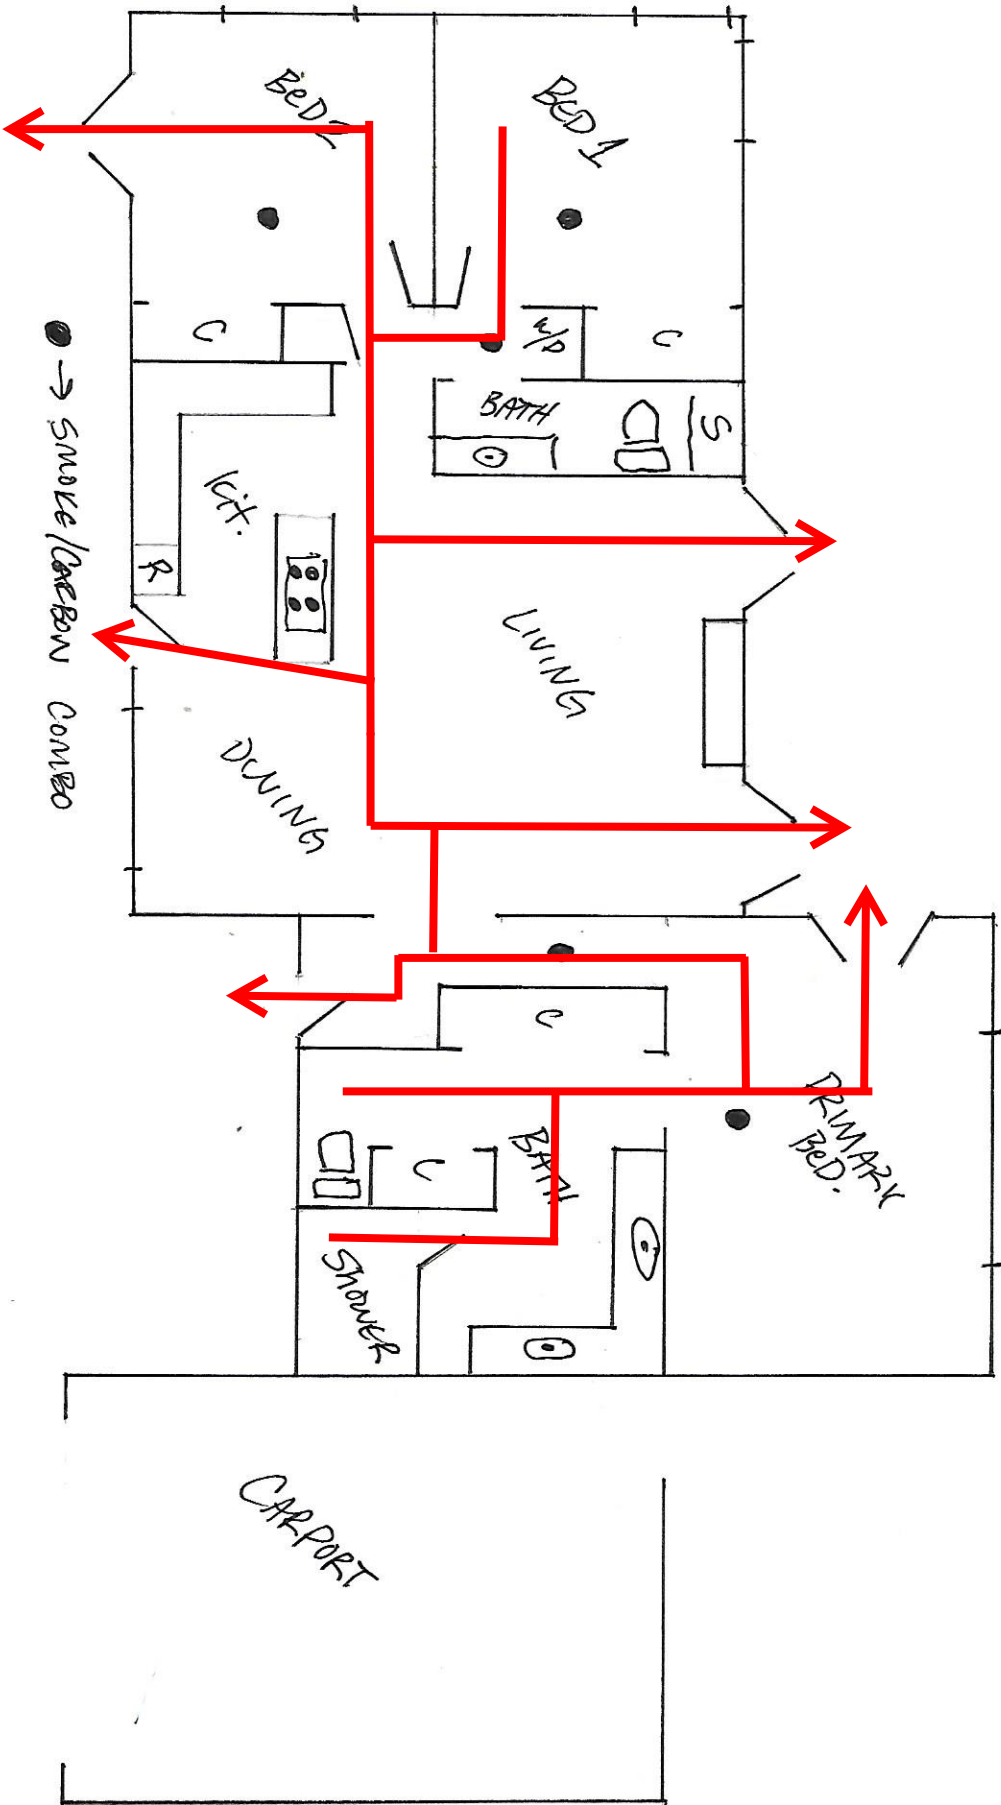



# HOUSING AND COMMUNITY DEVELOPMENT

[Announcements](#)

[Development Services](#)

[Planning Services](#)

[Permit Center](#)

[GIS / Maps](#)

[About Us](#)



## Vacation Rental Home Inspection Checklist

### Property Information

Vacation Rental Address and Unit/Suite/Apt.# **24964 Valley Way Carmel CA 93923**

Total number of bedrooms **3**

Total number of onsite parking spaces (e.g. garage, driveway) **5**

### Interior Inspection

- Beds are located in approved Bedrooms, in compliance with the Building Code at the time of construction, with appropriate ingress and egress.
- Every sleeping room has a functional smoke alarm.
- Every hallway with a sleeping room has a functional smoke alarm. Every floor has a functional carbon monoxide alarm.
- All built-in kitchen appliances operate properly and space for food storage, preparation, and serving are in good and safe condition. All electrical outlets in kitchen and bathrooms are Ground Fault Circuit Interrupter (GFCI) protected.
- Water heater is properly strapped, adequately vented, and temperature and pressure relief valves are drained to outside.
- Other heating equipment is in safe operating condition and placed in an approved location.
- There is at least one readily accessible class A fire extinguisher located in the home that has been serviced annually by a certified fire extinguisher company.
- The building conforms to the applicable state building and fire codes at the time the building was constructed.

### Exterior Inspection

- There is no evidence of infestation, garbage, and debris at the site.
- The property has active garbage pick-up service.
- If a garage is present, it is only used as a garage and only non-combustible flooring exists. Driveway, if present, is open and accessible to vehicles.
- Property is in an overall safe and sanitary condition.
- Water heater is properly strapped, adequately vented, and temperature and valves are drained to outside. Other heating equipment is in safe operating condition and placed in an approved location.

### Home Inspection Results

- Passed
- Failed

### Remarks/Observations:

*Home tour exceeds checklist.*

### Home Inspector Certification

*Under penalty of perjury, the undersigned certifies that the information on this form is based on an actual site inspection of the property and is complete and accurate.*

Home Inspector or General Contractor Name & Acknowledgement:

- California Contractors State License Board License Classification Type B
- California Contractors State License Board License Classification Type B-2
- California Contractors State License Board License Classification Type C-47
- California Real Estate Inspection Association
- American Society of Home Inspectors
- International Code Council
- International Association of Certified Home Inspectors

Please check the relevant certification agency and write your License/Certification number below:

Date: **11/4/25**

**1131840 - Nicola Construction.**

Click 'Print' at the top of this page and save as a PDF.



# COUNTY OF MONTEREY

TRANSIENT OCCUPANCY REGISTRATION CERTIFICATE  
MONTEREY COUNTY CODE - CHAPTER 5.40

## 24964 VALLEY WAY

24964 Valley Way

Carmel, CA 93923-8340

**CERTIFICATE NUMBER 002306**

HAS FULFILLED THE REQUIREMENTS OF THE UNIFORM TRANSIENT OCCUPANCY TAX ORDINANCE BY REGISTERING WITH THE TAX COLLECTOR FOR THE PURPOSE OF COLLECTING TRANSIENT OCCUPANCY TAX AND REMITTING SAID TAX TO THE TAX COLLECTOR. THIS CERTIFICATE DOES NOT AUTHORIZE ANY PERSON TO CONDUCT ANY UNLAWFUL BUSINESS, OR CONDUCT ANY LAWFUL BUSINESS IN AN UNLAWFUL MANNER, NOR TO OPERATE WITHOUT STRICTLY COMPLYING WITH ALL LOCAL APPLICABLE LAWS, INCLUDING BUT NOT LIMITED TO THOSE REQUIRING A PERMIT FROM ANY BOARD, COMMISSION, DEPARTMENT OR OFFICE OF THIS COUNTY. THIS CERTIFICATE DOES NOT CONSTITUTE A PERMIT TO OPERATE. OPERATORS MUST CONTACT MONTEREY COUNTY HOUSING AND COMMUNITY DEVELOPMENT FOR INFORMATION RELATED TO PERMITS AND ZONING AT (831) 755-5025.

GIVEN THIS 22nd DAY OF JULY 2024

MARY A. ZEEB

TREASURER - TAX COLLECTOR

DEPUTY TAX COLLECTOR

