

Exhibit B

This page intentionally left blank.

Front

20 1st Street - Lot Size 50'x120'

House 2100 sq ft.

Driveway

18'

15'

22'

16.5'

3' door

8' door


18'

2'

30'X20' GARAGE (600sqft)

Back

1' set back from property line

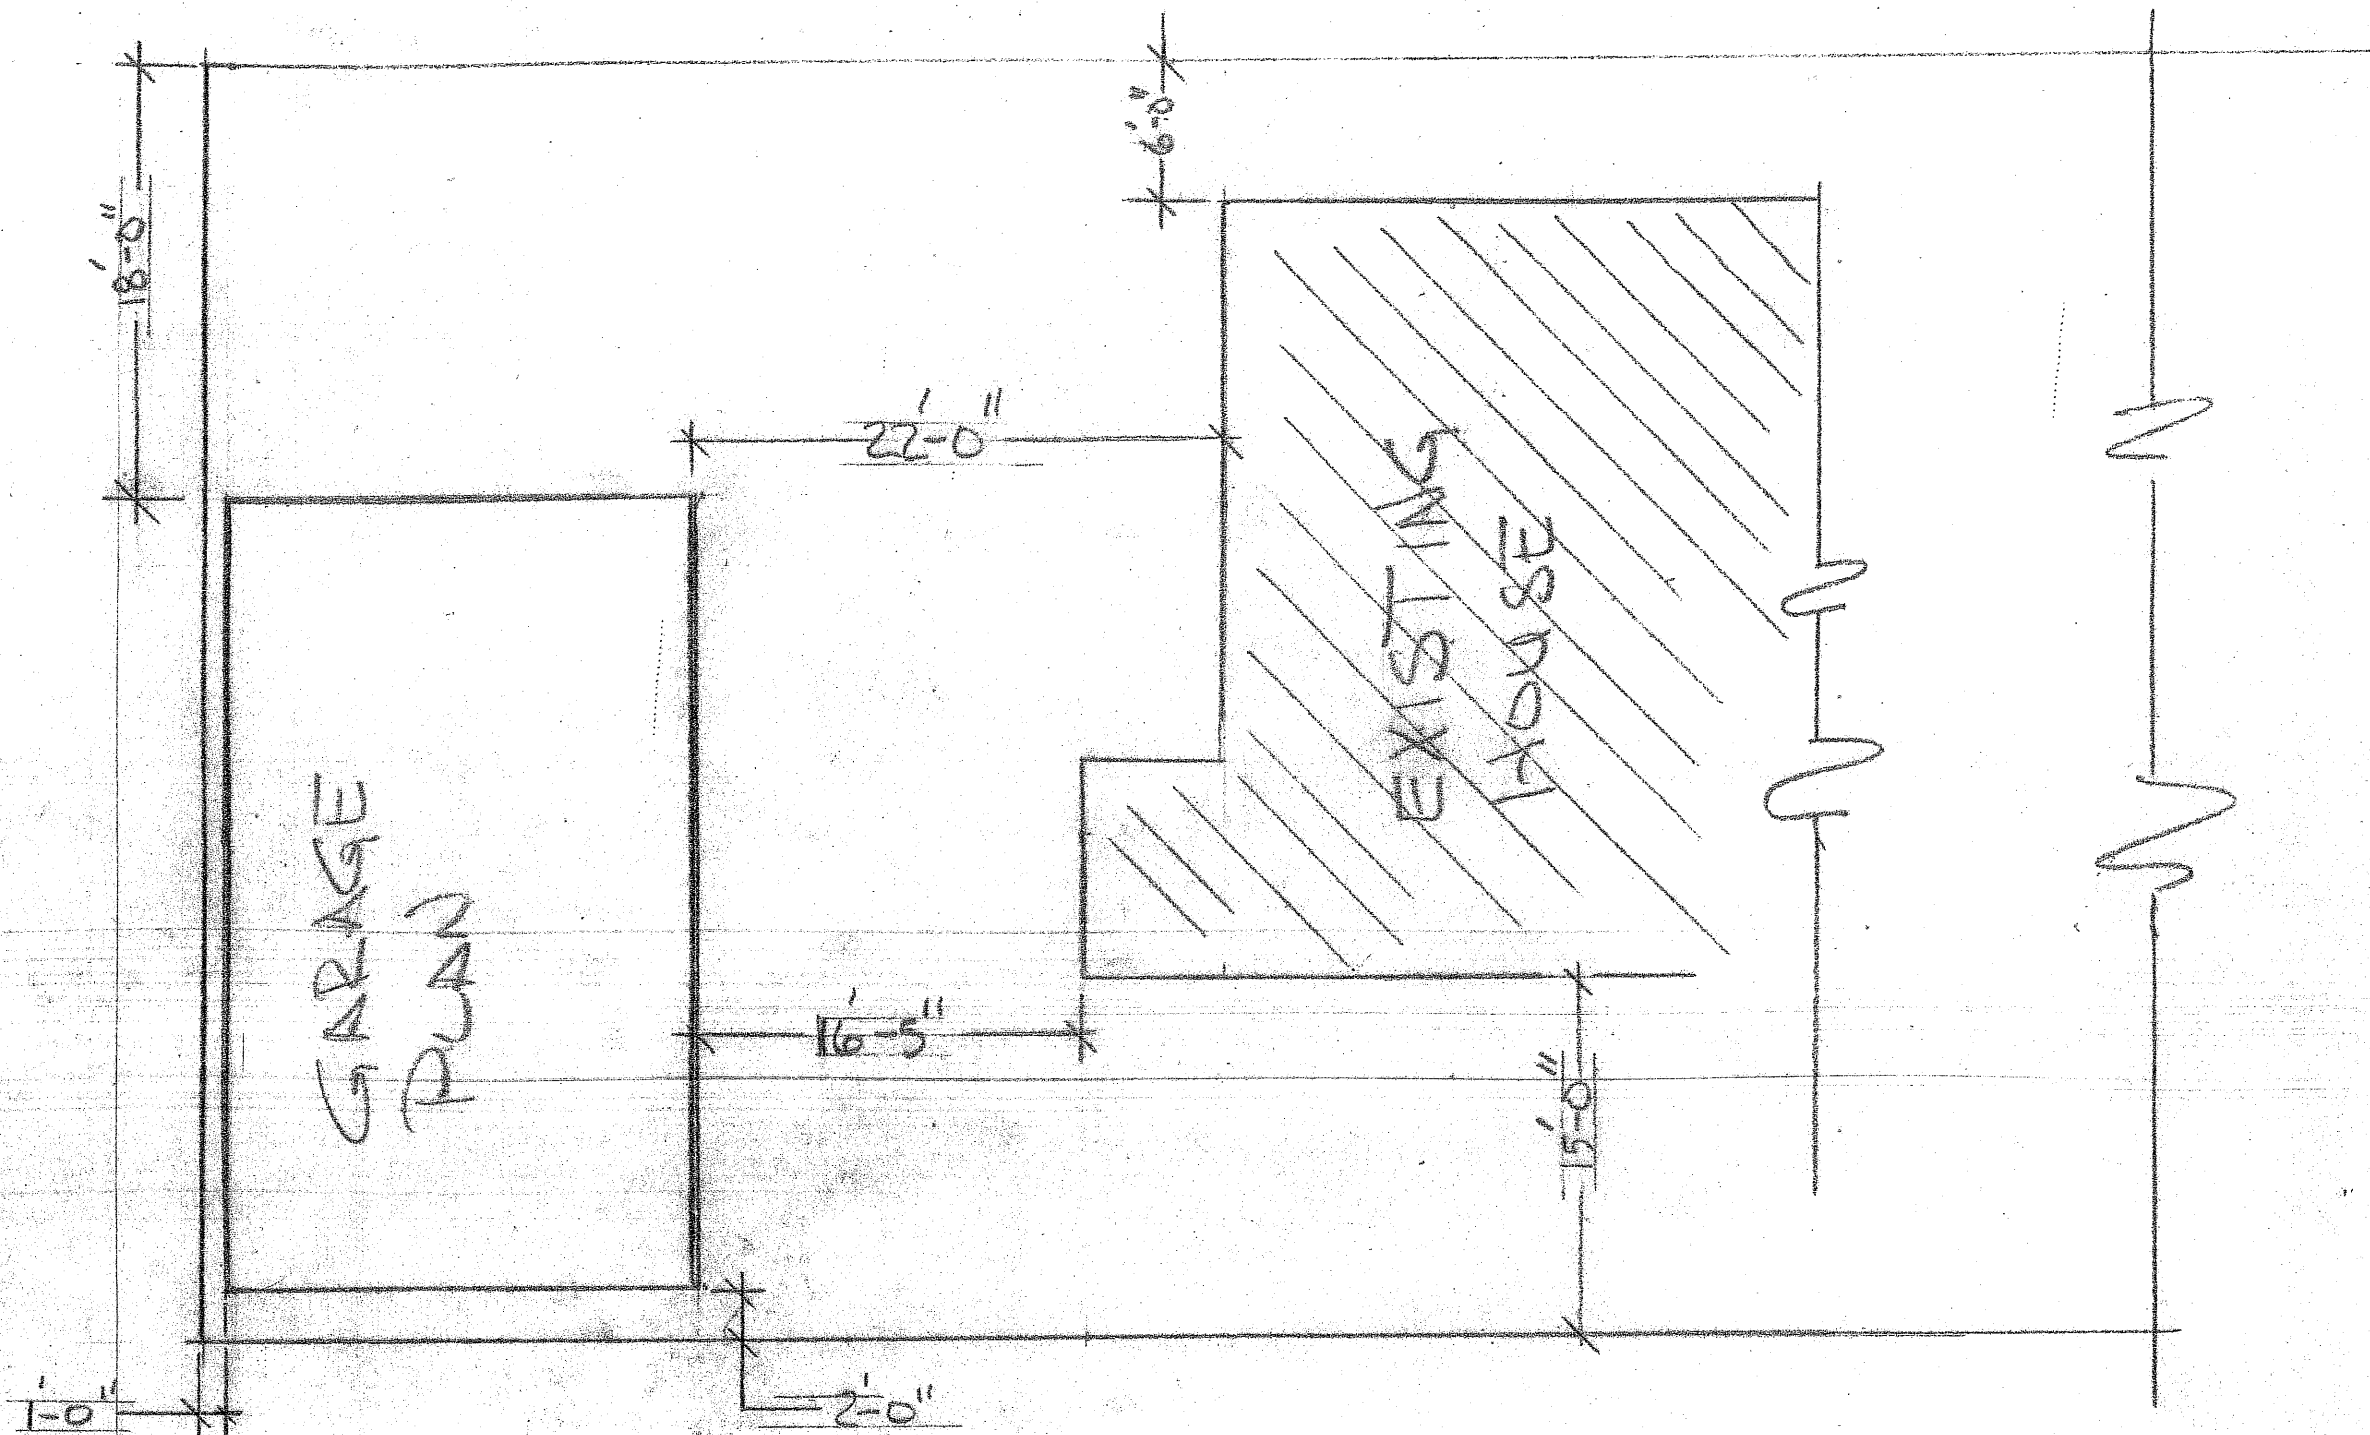





Site Plan

App: 177-033-018-000

SCALE: 1/8" = 1'-0"

DATE: 04-16-25

APPROVED BY:

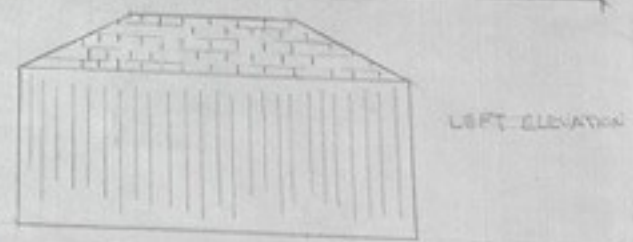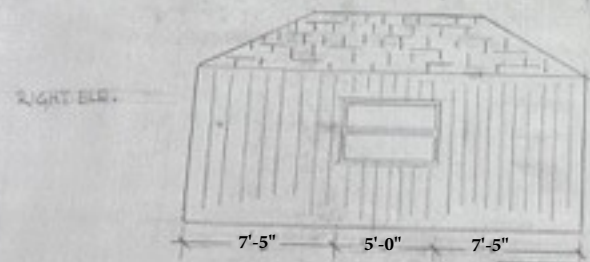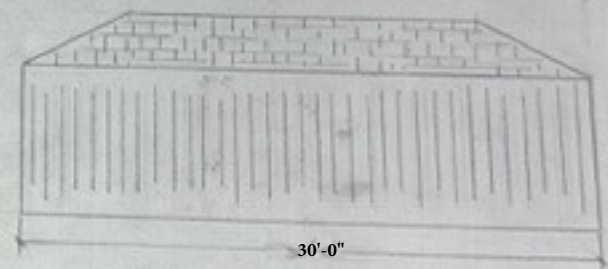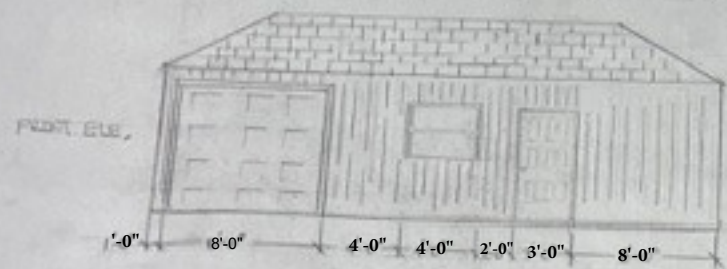

APP 177-033-018-000

SCALE: 1/4" = 1'-0"

APPROVED BY:

DATE: 09-16-25

DRAWN BY ERNIE VADELA

REVISED

20 1ST STREET LOT SIZE 50'X120'
SPRINKLES CA. 93962

DRAWING NUMBER
2 OF 2

This page intentionally left blank