


TOTAL MODULE COUNT: 997
 MODULE: CS6W-545MB-AG
 DC SYSTEM SIZE: 543.4 kW
 AC SYSTEM SIZE: 526.0 kW

LEGEND

- E EV CHARGER (16 TOTAL)
LVL2 10.4KVA, 50A, 208V, 1PH
- E EV CHARGER (4 TOTAL)
LVL3 150KWDC, 80A, 208V, 3PH
- CONDUIT LOCATION



CLIENT

MONTEREY COUNTY

PROJECT LOCATION

COUNTY CIVIC CENTER
 240 CHURCH ST,
 SALINAS, CA 93901

DESIGNER



ENGIE SERVICES, U.S.
 500 12TH STREET, SUITE 300
 OAKLAND, CA 94607

CONSULTANT

ENGINEERING APPROVAL

AGENCY APPROVAL

ISSUE

MARK	DATE	DESCRIPTION
0	11/7/24	ORIGINAL

DESIGNER PROJECT NO.:

DRAWN BY: AG

CHECKED BY:

SCALE: NTS

KEY PLAN


SHEET TITLE

LAYOUT

SHEET NUMBER

G-1.0

PLOT DATE: 11/07/2024 12:57 PM BY: MHS16 FILE: County Civic Center Layout And SLD V.12.dwg SIZE: 239 MB PAPER SIZE: ARCH D 24x36"

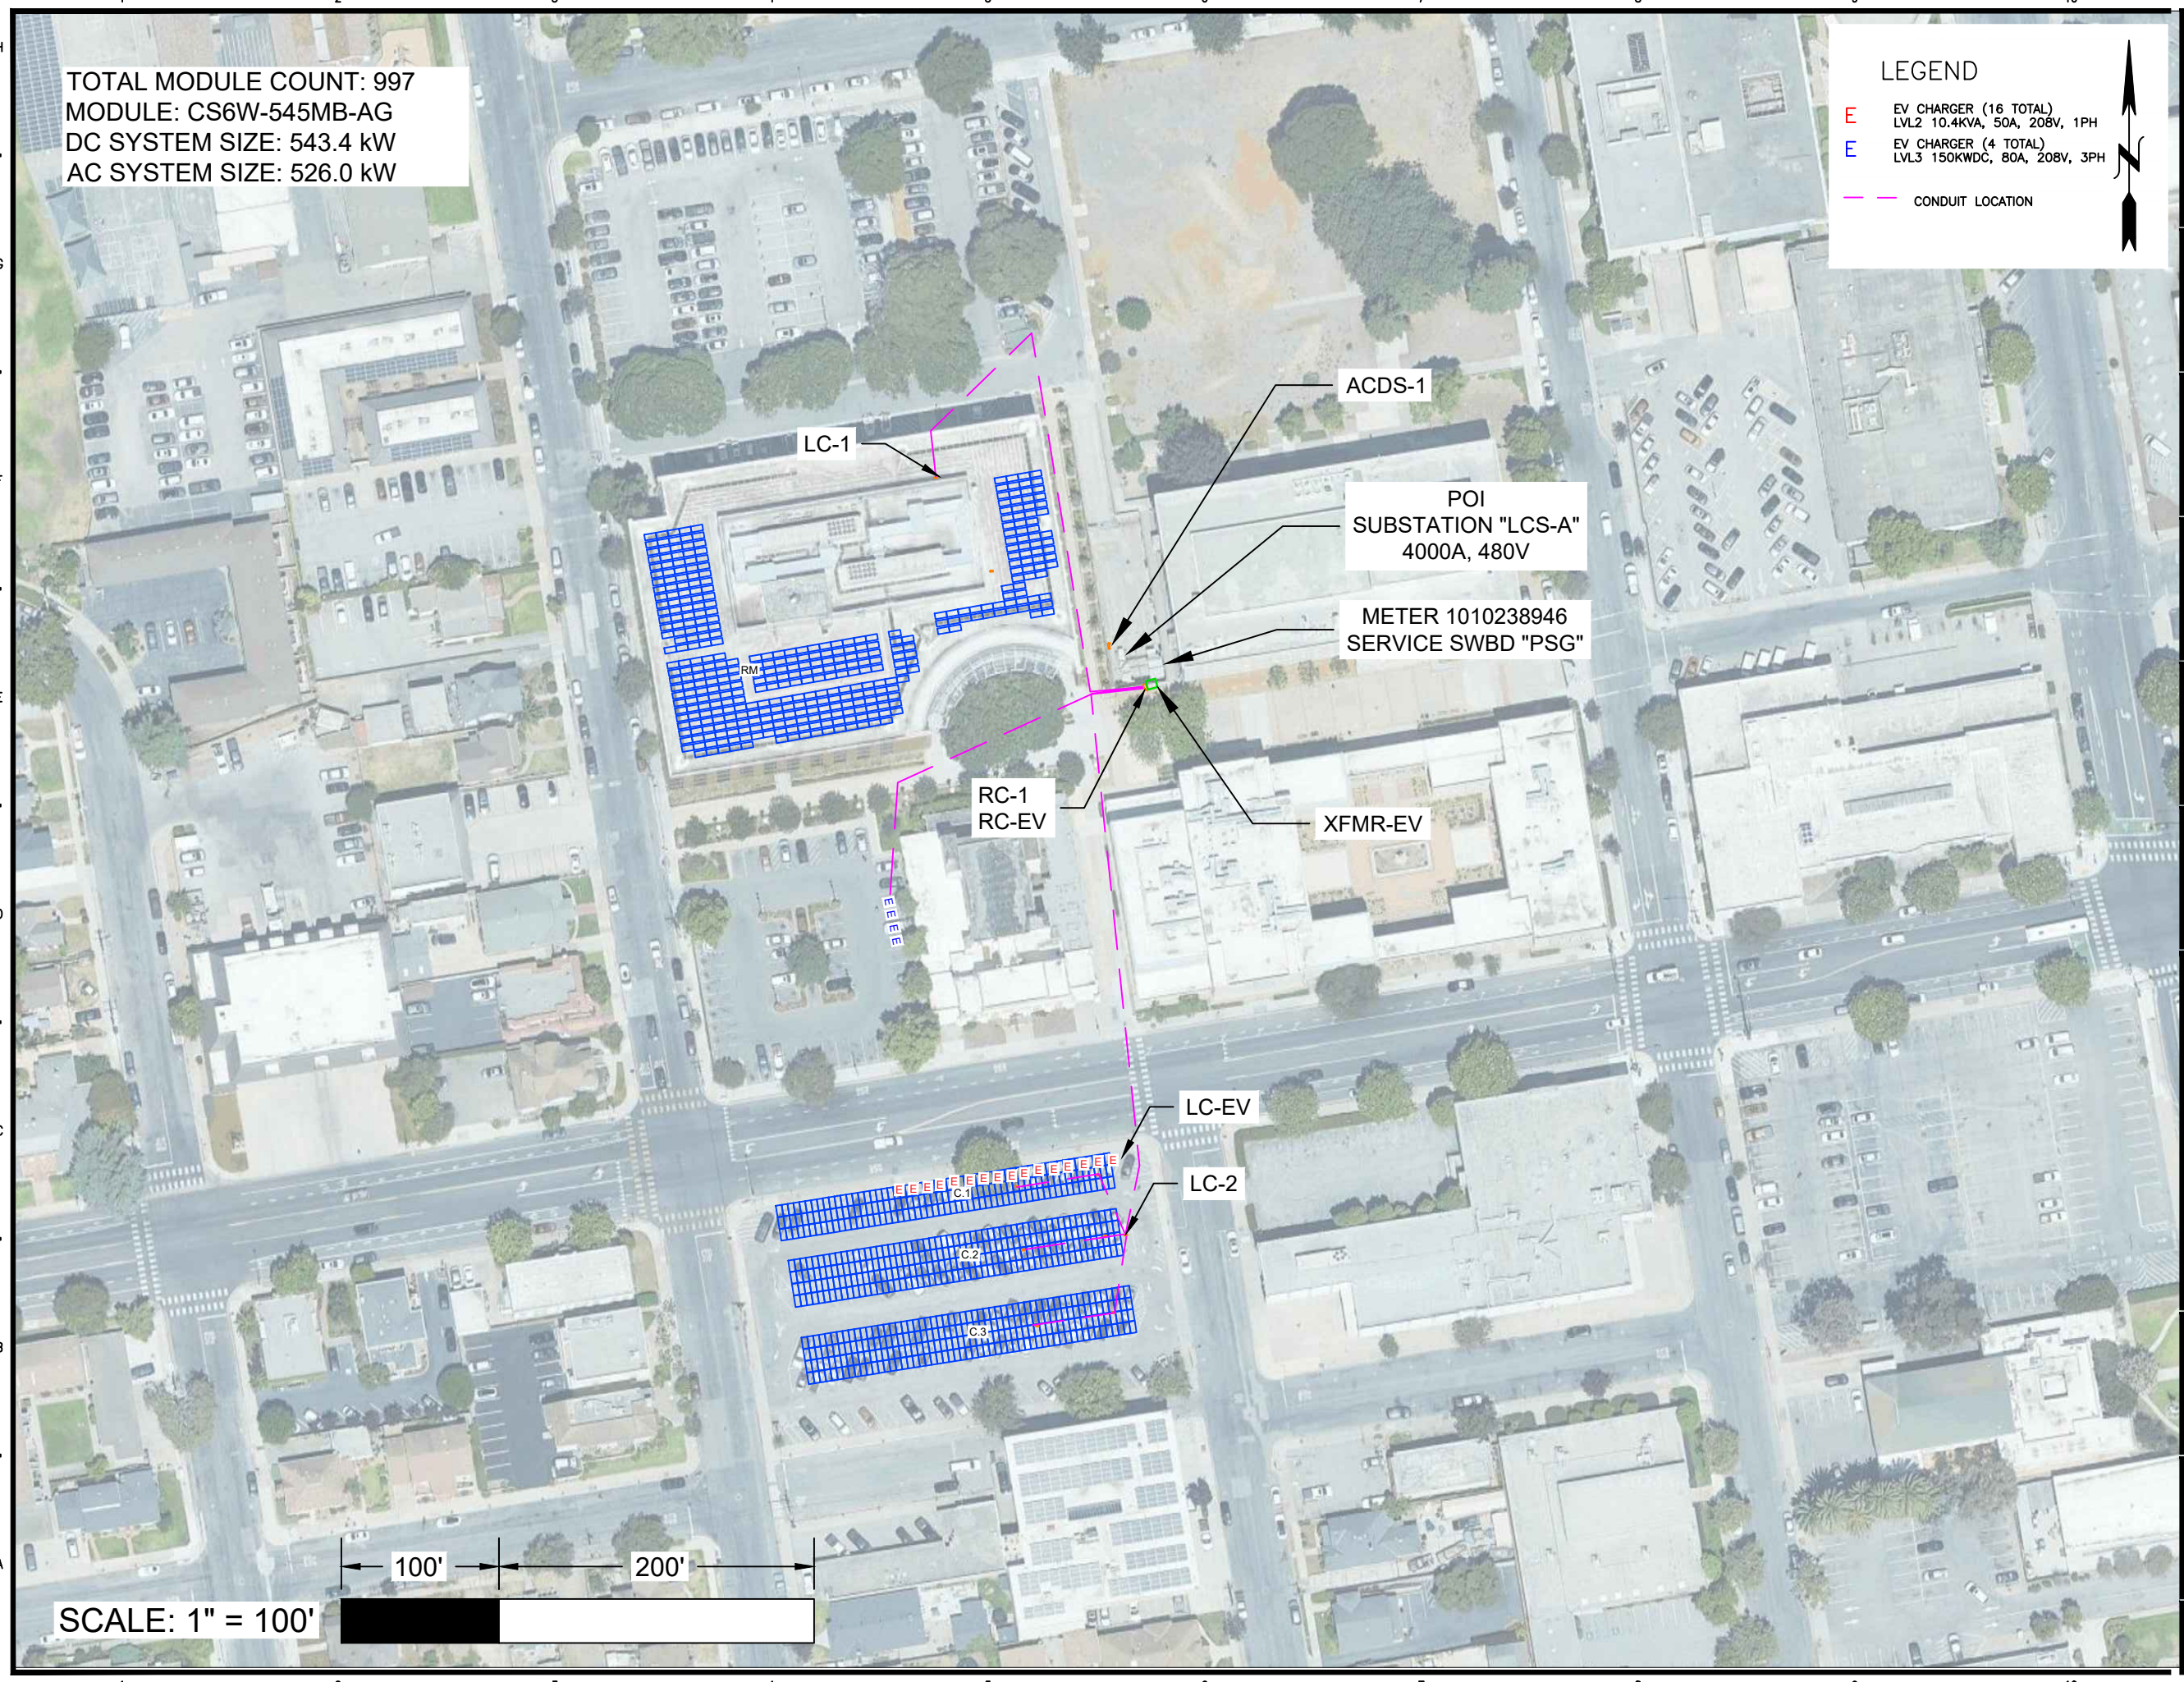

PLOT DATE: 10/04/2024 01:25 PM BY: MHS16 FILE: IT Department Layout And STD V6.dwg SIZE: 2.61 MB PAPER SIZE: ARCH D 24x36"



TOTAL MODULE COUNT: 823
 MODULE: CS6W-545MB-AG
 DC SYSTEM SIZE: 448.5 kW
 AC SYSTEM SIZE: 388.0 kW

LEGEND

- E CHARGING STATION (12 TOTAL)
LVL2 10.4KVA, 50A, 208V
- CONDUIT LOCATION



SCALE: 1" = 50'

CLIENT

MONTEREY COUNTY

PROJECT LOCATION

INFORMATION TECHNOLOGY DEPARTMENT
 1590 MOFFET ST
 SALINAS, CA 93905

DESIGNER

ENGIE SERVICES, U.S.
 500 12TH STREET, SUITE 300
 OAKLAND, CA 94607

CONSULTANT

ENGINEERING APPROVAL

AGENCY APPROVAL

ISSUE

MARK	DATE	DESCRIPTION
0	10/4/24	ORIGINAL

DESIGNER PROJECT NO.:

DRAWN BY: AG

CHECKED BY:

SCALE: NTS

KEY PLAN

SHEET TITLE

LAYOUT


SHEET NUMBER

G-1.0

TOTAL MODULE COUNT: 4,994
 MODULE: CS6W-545MB-AG
 DC SYSTEM SIZE: 2,721.7 kW
 AC SYSTEM SIZE: 2,544.0 kW

LEGEND

- E EV CHARGER (24 TOTAL)
LVL2 10.4KVA, 50A, 208V
- E EV-READY SPACE (48 TOTAL)
LVL2 10.4KVA, 50A, 208V
- 480V CONDUIT LOCATION
- 12.47KV CONDUIT LOCATION



CLIENT

MONTEREY COUNTY

PROJECT LOCATION
 NATIVIDAD HOSPITAL
 1441 CONSTITUTION BLVD
 SALINAS, CA 93901

DESIGNER

 ENGIE SERVICES, U.S.
 500 12TH STREET, SUITE 300
 OAKLAND, CA 94607

CONSULTANT

ENGINEERING APPROVAL

AGENCY APPROVAL

ISSUE

MARK	DATE	DESCRIPTION
0	10/22/24	ORIGINAL

DESIGNER PROJECT NO.:
 DRAWN BY: AG
 CHECKED BY:
 SCALE: NTS

KEY PLAN

SHEET TITLE

LAYOUT

SHEET NUMBER

G-1.0

PLOT DATE: 10/31/2024 11:08 AM
 BY: YH6316
 FILE: Natividad Hospital Layout And SLD V3.0.dwg
 SIZE: 5.38 MB
 PAPER SIZE: ARCH D 24x36"

