


This page intentionally left blank.

NUMBER OF PARKING SPACE

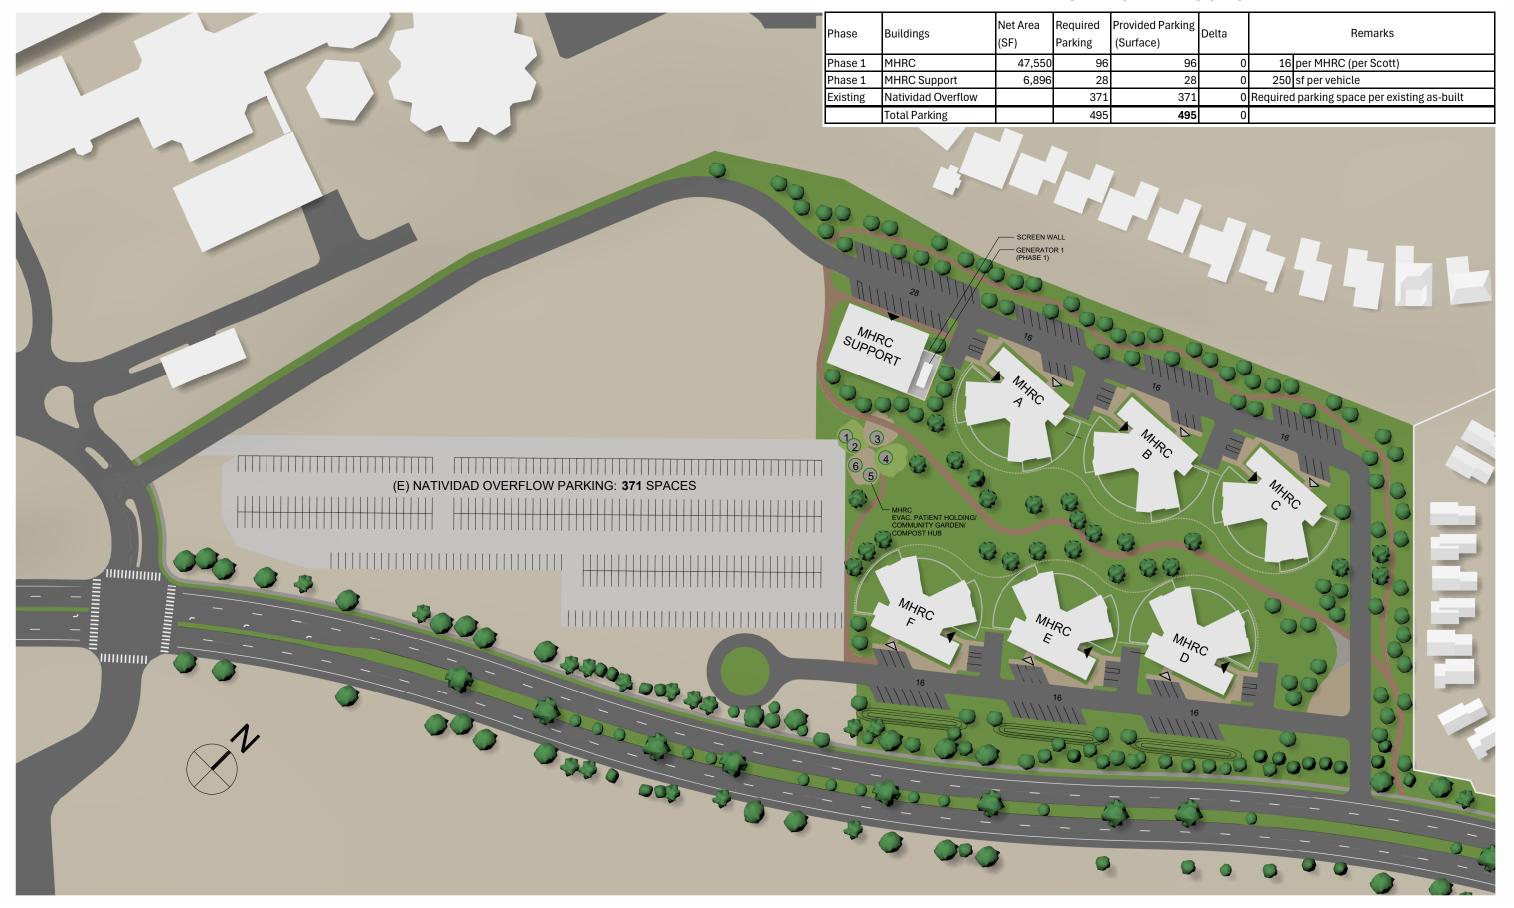

COUNTY OF MONTEREY BEHAVIORAL HEALTH REHABILITATION CENTER


SITE PLAN - PHASE 1

SCALE: 1" = 120'-0"





NUMBER OF PARKING SPACE

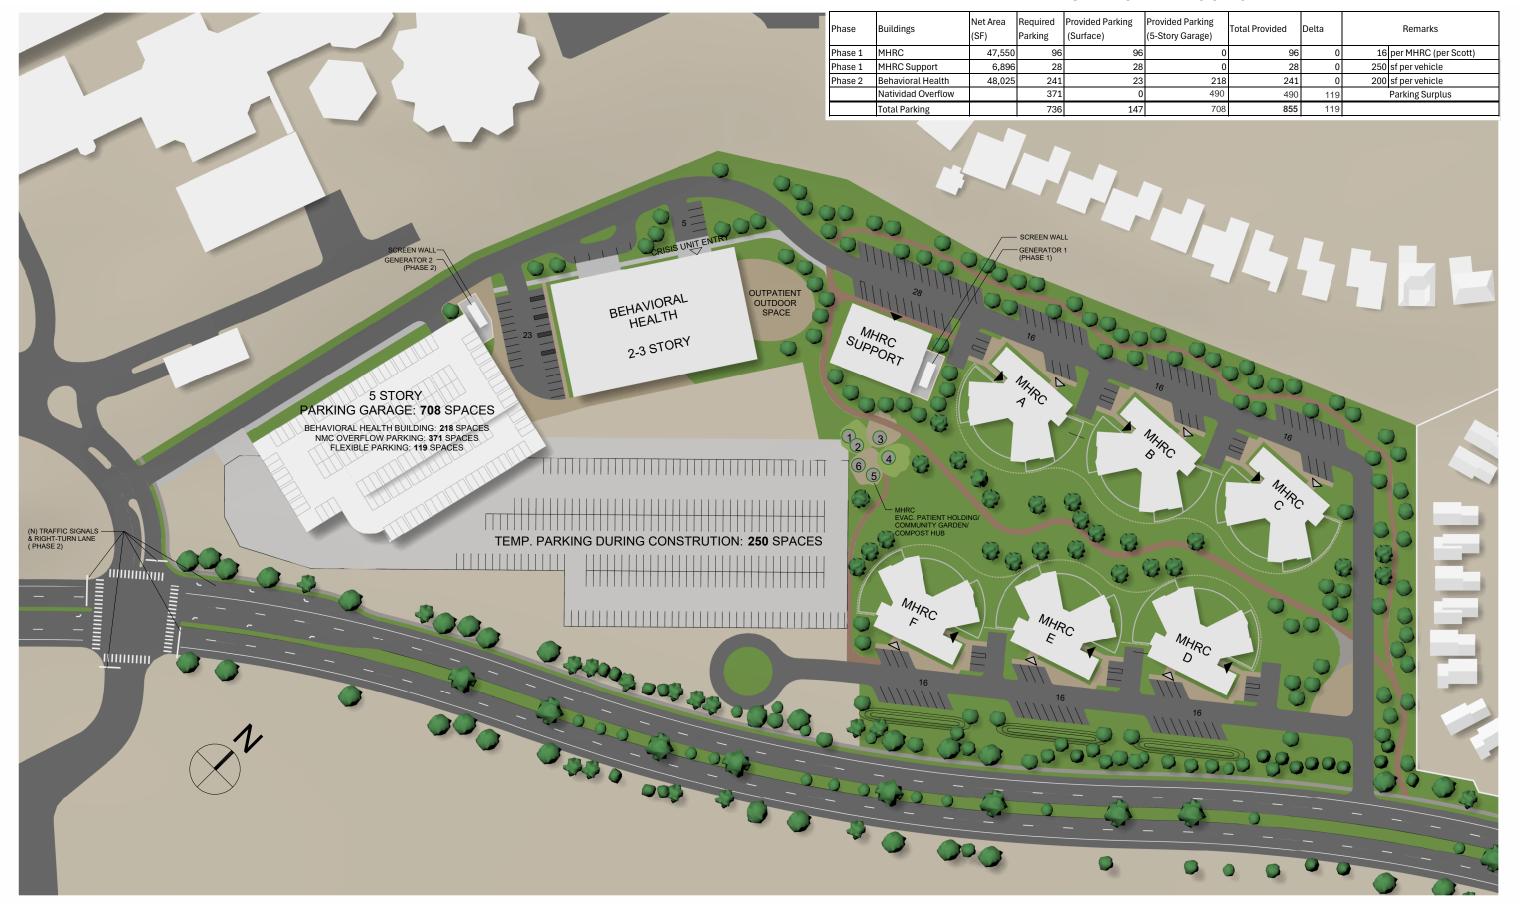

COUNTY OF MONTEREY BEHAVIORAL HEALTH REHABILITATION CENTER

SITE PLAN - PHASE 2

SCALE: 1" = 120'-0"





NUMBER OF PARKING SPACE



COUNTY OF MONTEREY BEHAVIORAL HEALTH REHABILITATION CENTER

SITE PLAN - PHASE 3

SCALE: 1" = 120'-0"





This page intentionally left blank.