


# Exhibit F

This page intentionally left blank.

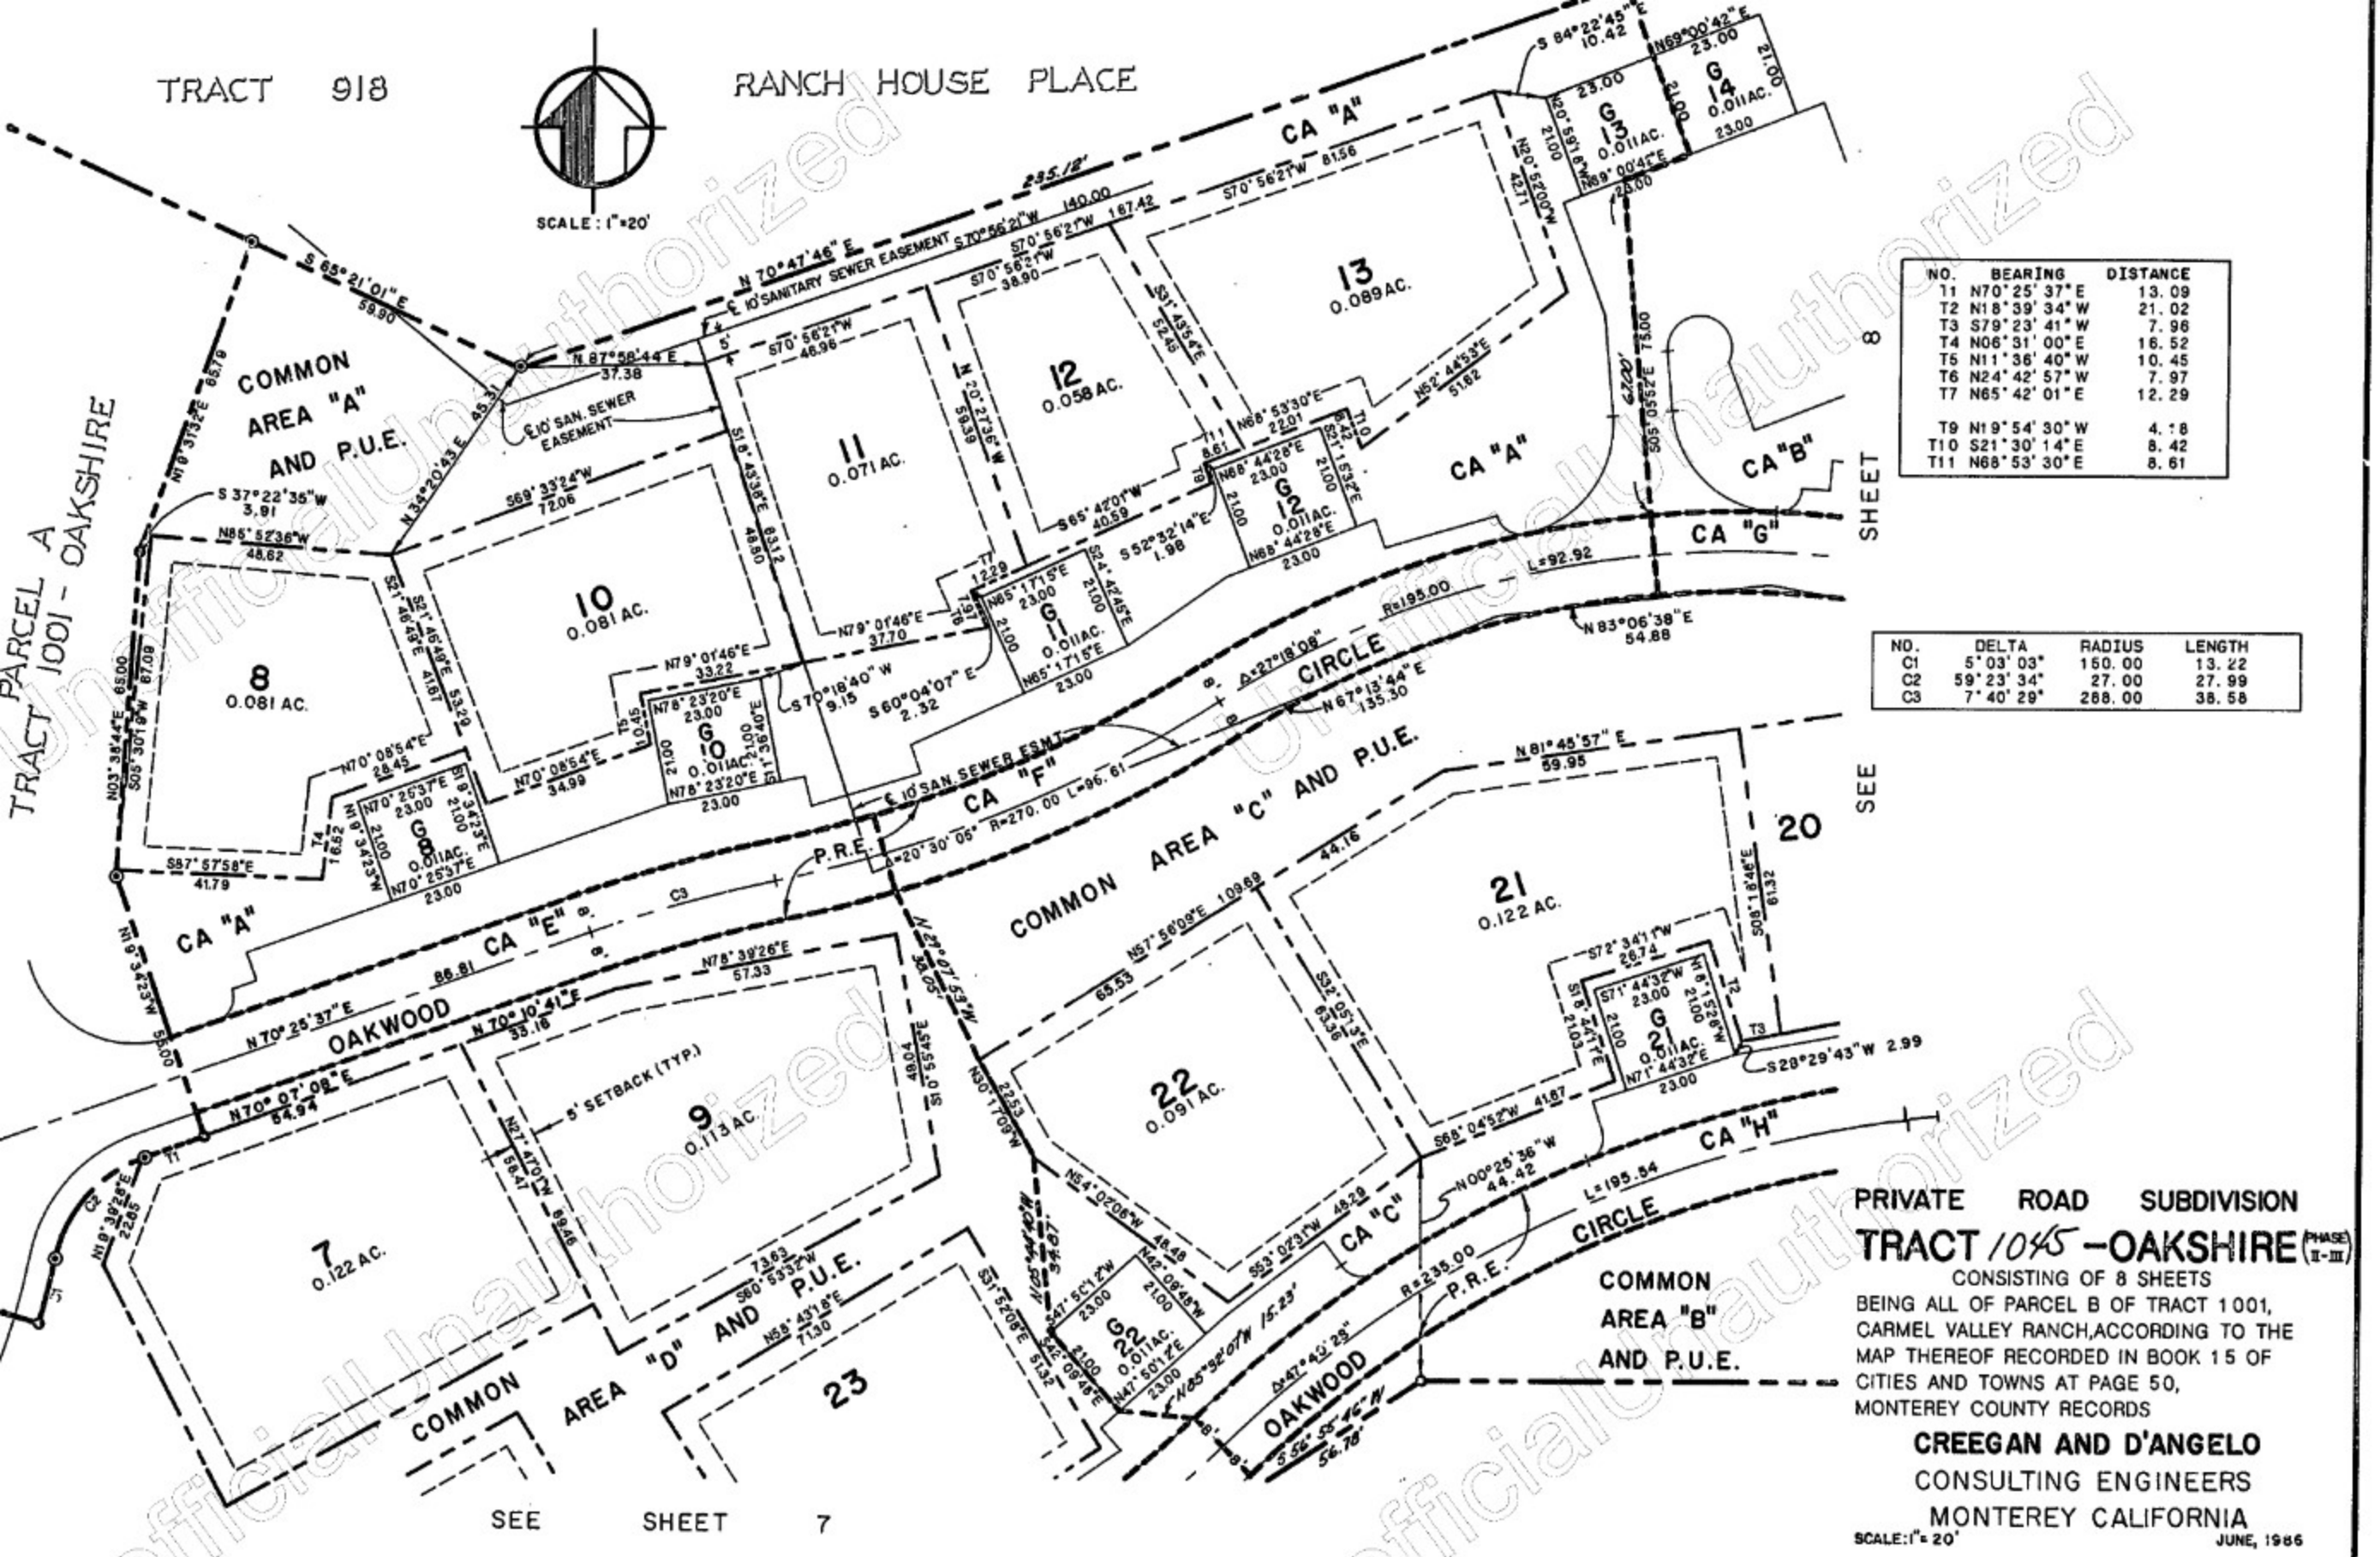

SCALE: 1"=20'



NO.	BEARING	DISTANCE
T1	N70°25'37"E	13.09
T2	N18°39'34"W	21.02
T3	S79°23'41"W	7.96
T4	N06°31'00"E	16.52
T5	N11°36'40"W	10.45
T6	N24°42'57"W	7.97
T7	N65°42'01"E	12.29
T9	N19°54'30"W	4.18
T10	S21°30'14"E	8.42
T11	N68°53'30"E	8.61

NO.	DELTA	RADIUS	LENGTH
C1	5°03'03"	150.00	13.22
C2	59°23'34"	27.00	27.99
C3	7°40'29"	268.00	36.58

SEE SHEET 8

SEE SHEET 20

**PRIVATE ROAD SUBDIVISION**  
**TRACT 1045 - OAKSHIRE (PHASE II-III)**


CONSISTING OF 8 SHEETS  
 BEING ALL OF PARCEL B OF TRACT 1001,  
 CARMEL VALLEY RANCH, ACCORDING TO THE  
 MAP THEREOF RECORDED IN BOOK 15 OF  
 CITIES AND TOWNS AT PAGE 50,  
 MONTEREY COUNTY RECORDS

**CREEGAN AND D'ANGELO**  
 CONSULTING ENGINEERS  
 MONTEREY CALIFORNIA

SCALE: 1"=20' JUNE, 1966

SEE SHEET 7

SHEET 6 OF 8 SHEETS

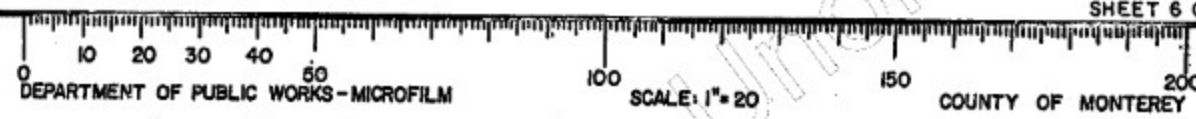

This page intentionally left blank