

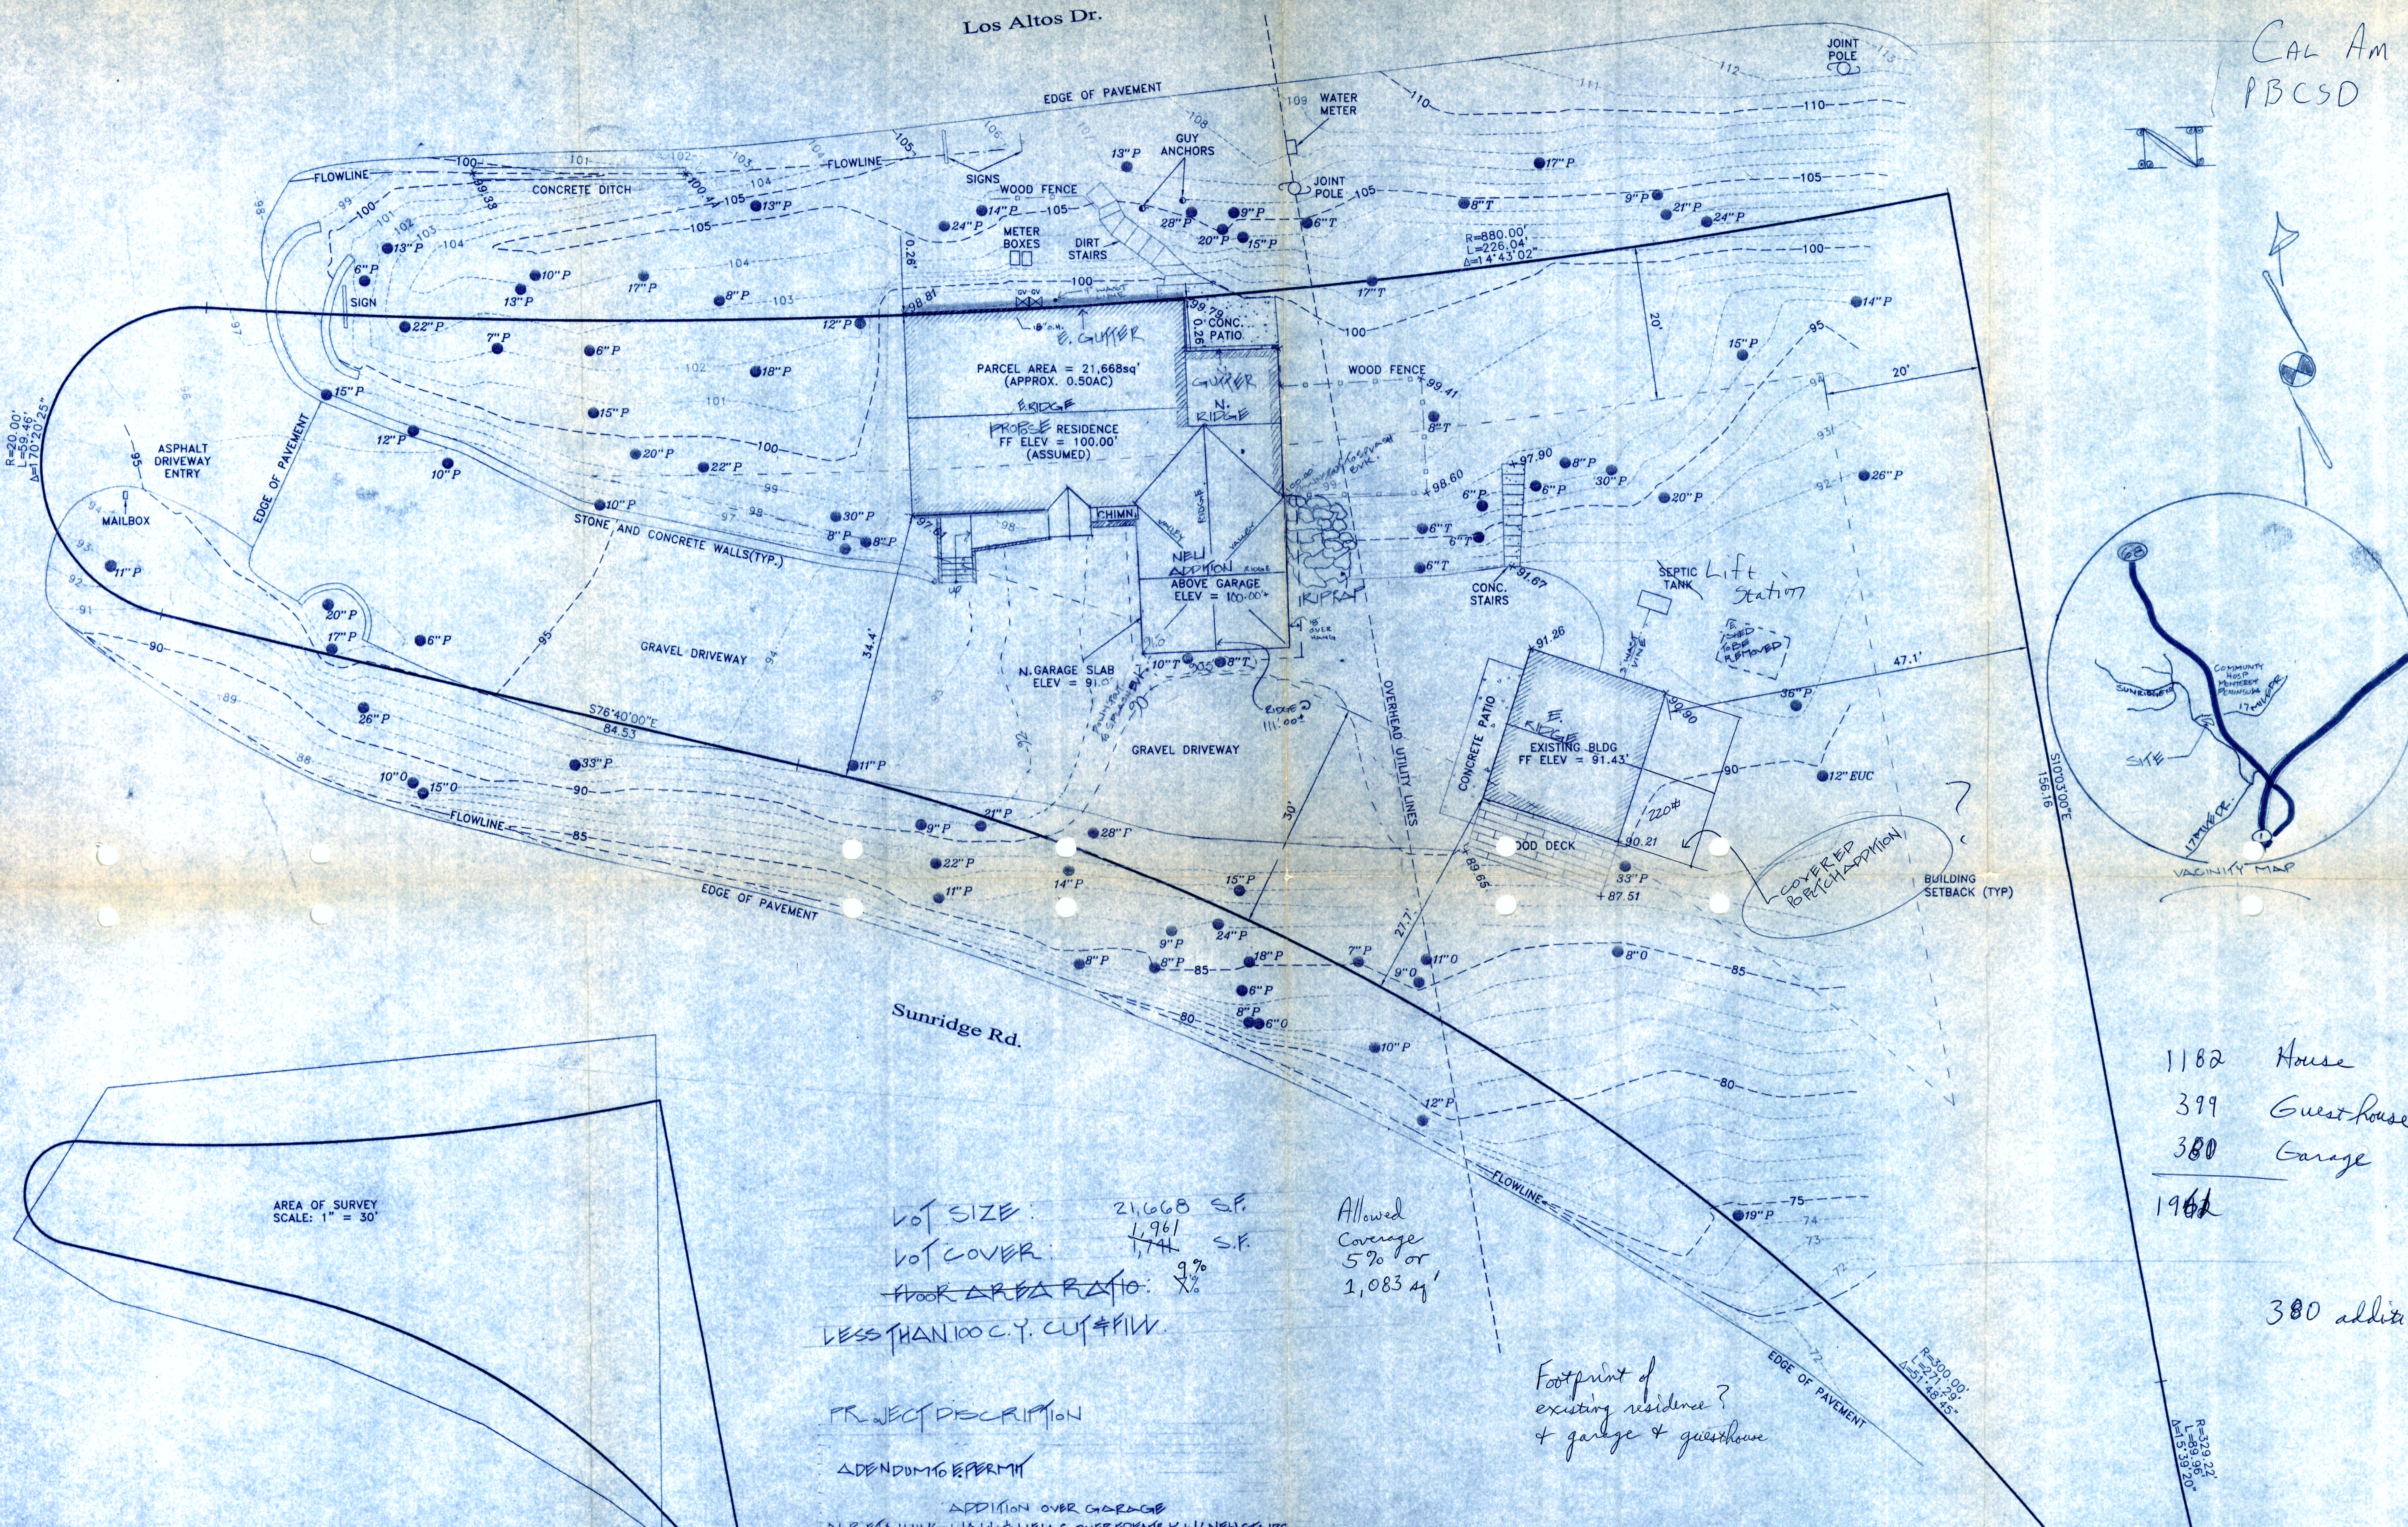
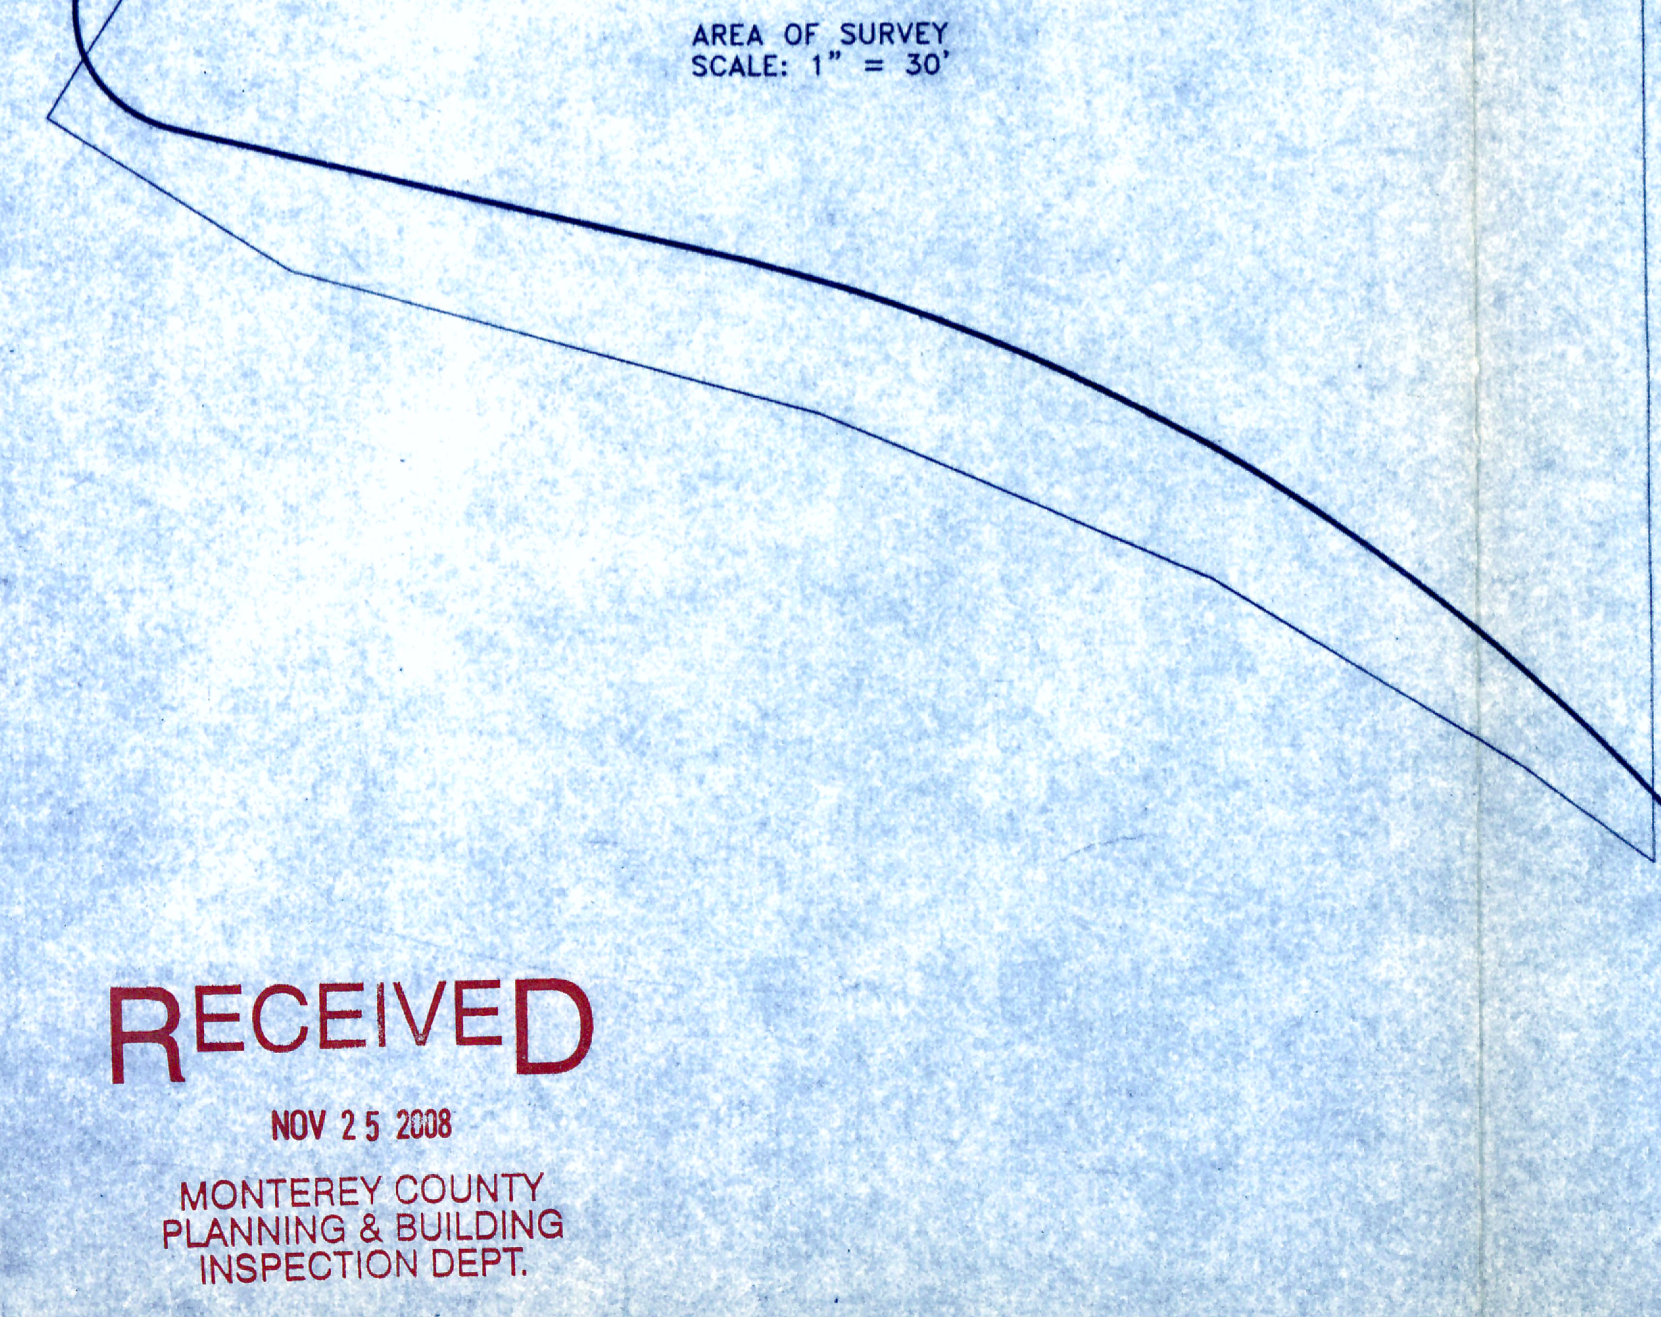


Attachment K

This page intentionally left blank.

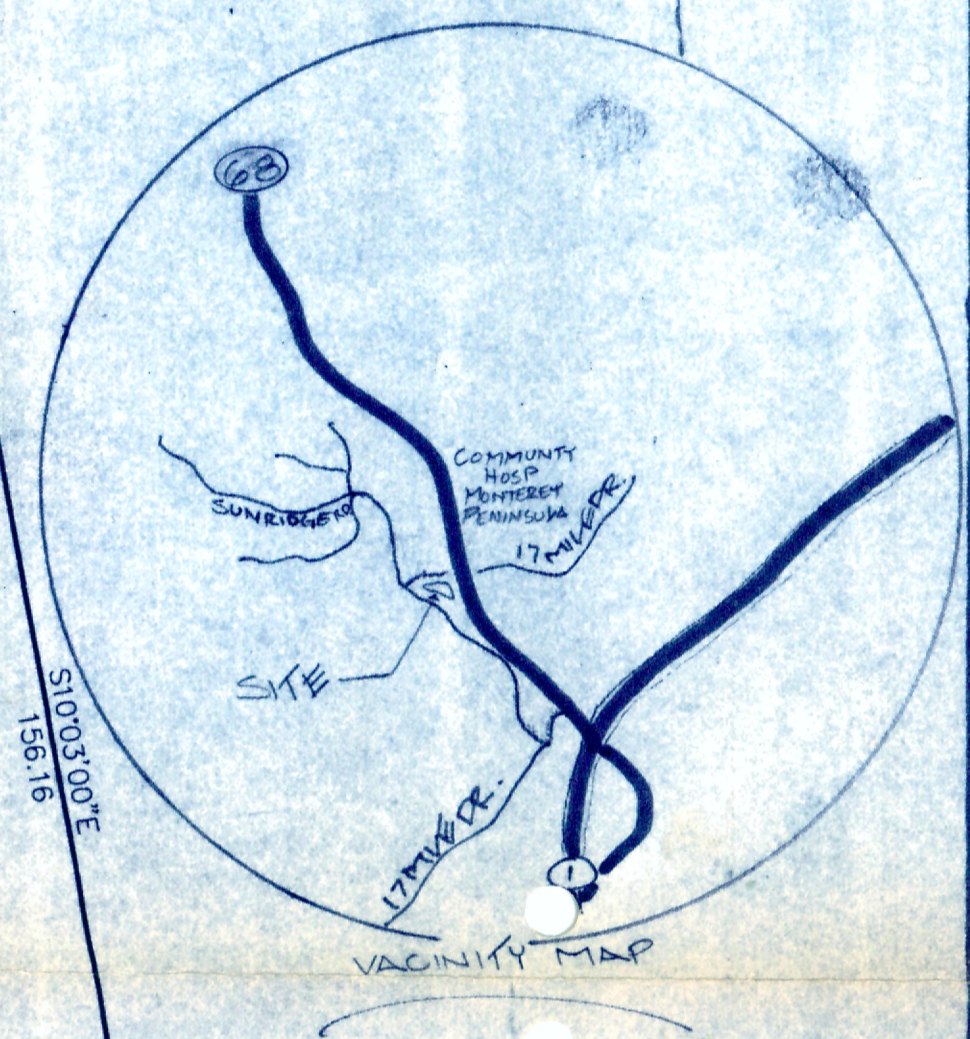

CAL AM
PBCSD

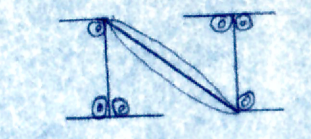


LOT SIZE: 21,068 SF
 LOT COVER: 1,961 SF
 FLOOR AREA RATIO: 9%
 LESS THAN 100 C.Y. CUT & FILL

Allowed Coverage
 5% or
 1,083 sq'

PROJECT DESCRIPTION
 ADDENDUM TO PERMIT
 ADDITION OVER GARAGE
 N. REMAINING WALL & NEW COVER BENTLEY W/ NEW STAIRS
 REMODE TO KITCHEN & BATHROOM IN GUEST HOUSE
 # COVERED PORCH ADDITION CONSISTING OF 220 SF

Footprint of
 existing residence?
 + garage + guesthouse

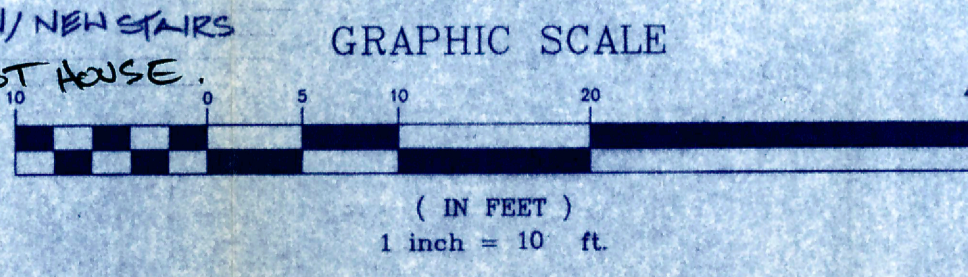

1182 House
 399 Guest house
 380 Garage
 1962

380 addition

RECEIVED
 NOV 25 2008
 MONTEREY COUNTY
 PLANNING & BUILDING
 INSPECTION DEPT.

PROPOSED ADDITION FOR
MRS. STEWART RODRIGUEZ
 APN 008-053-001 4209 SUNRIDGE RD PEBBLE BEACH CA 93953 (831)-521-3822

JADE Z. BENNETT
 (831) 915-6268

DATE:
 12-006
 11-25-08

SHEET
A-0
 1 of 11

This page intentionally left blank.