



Attachment C

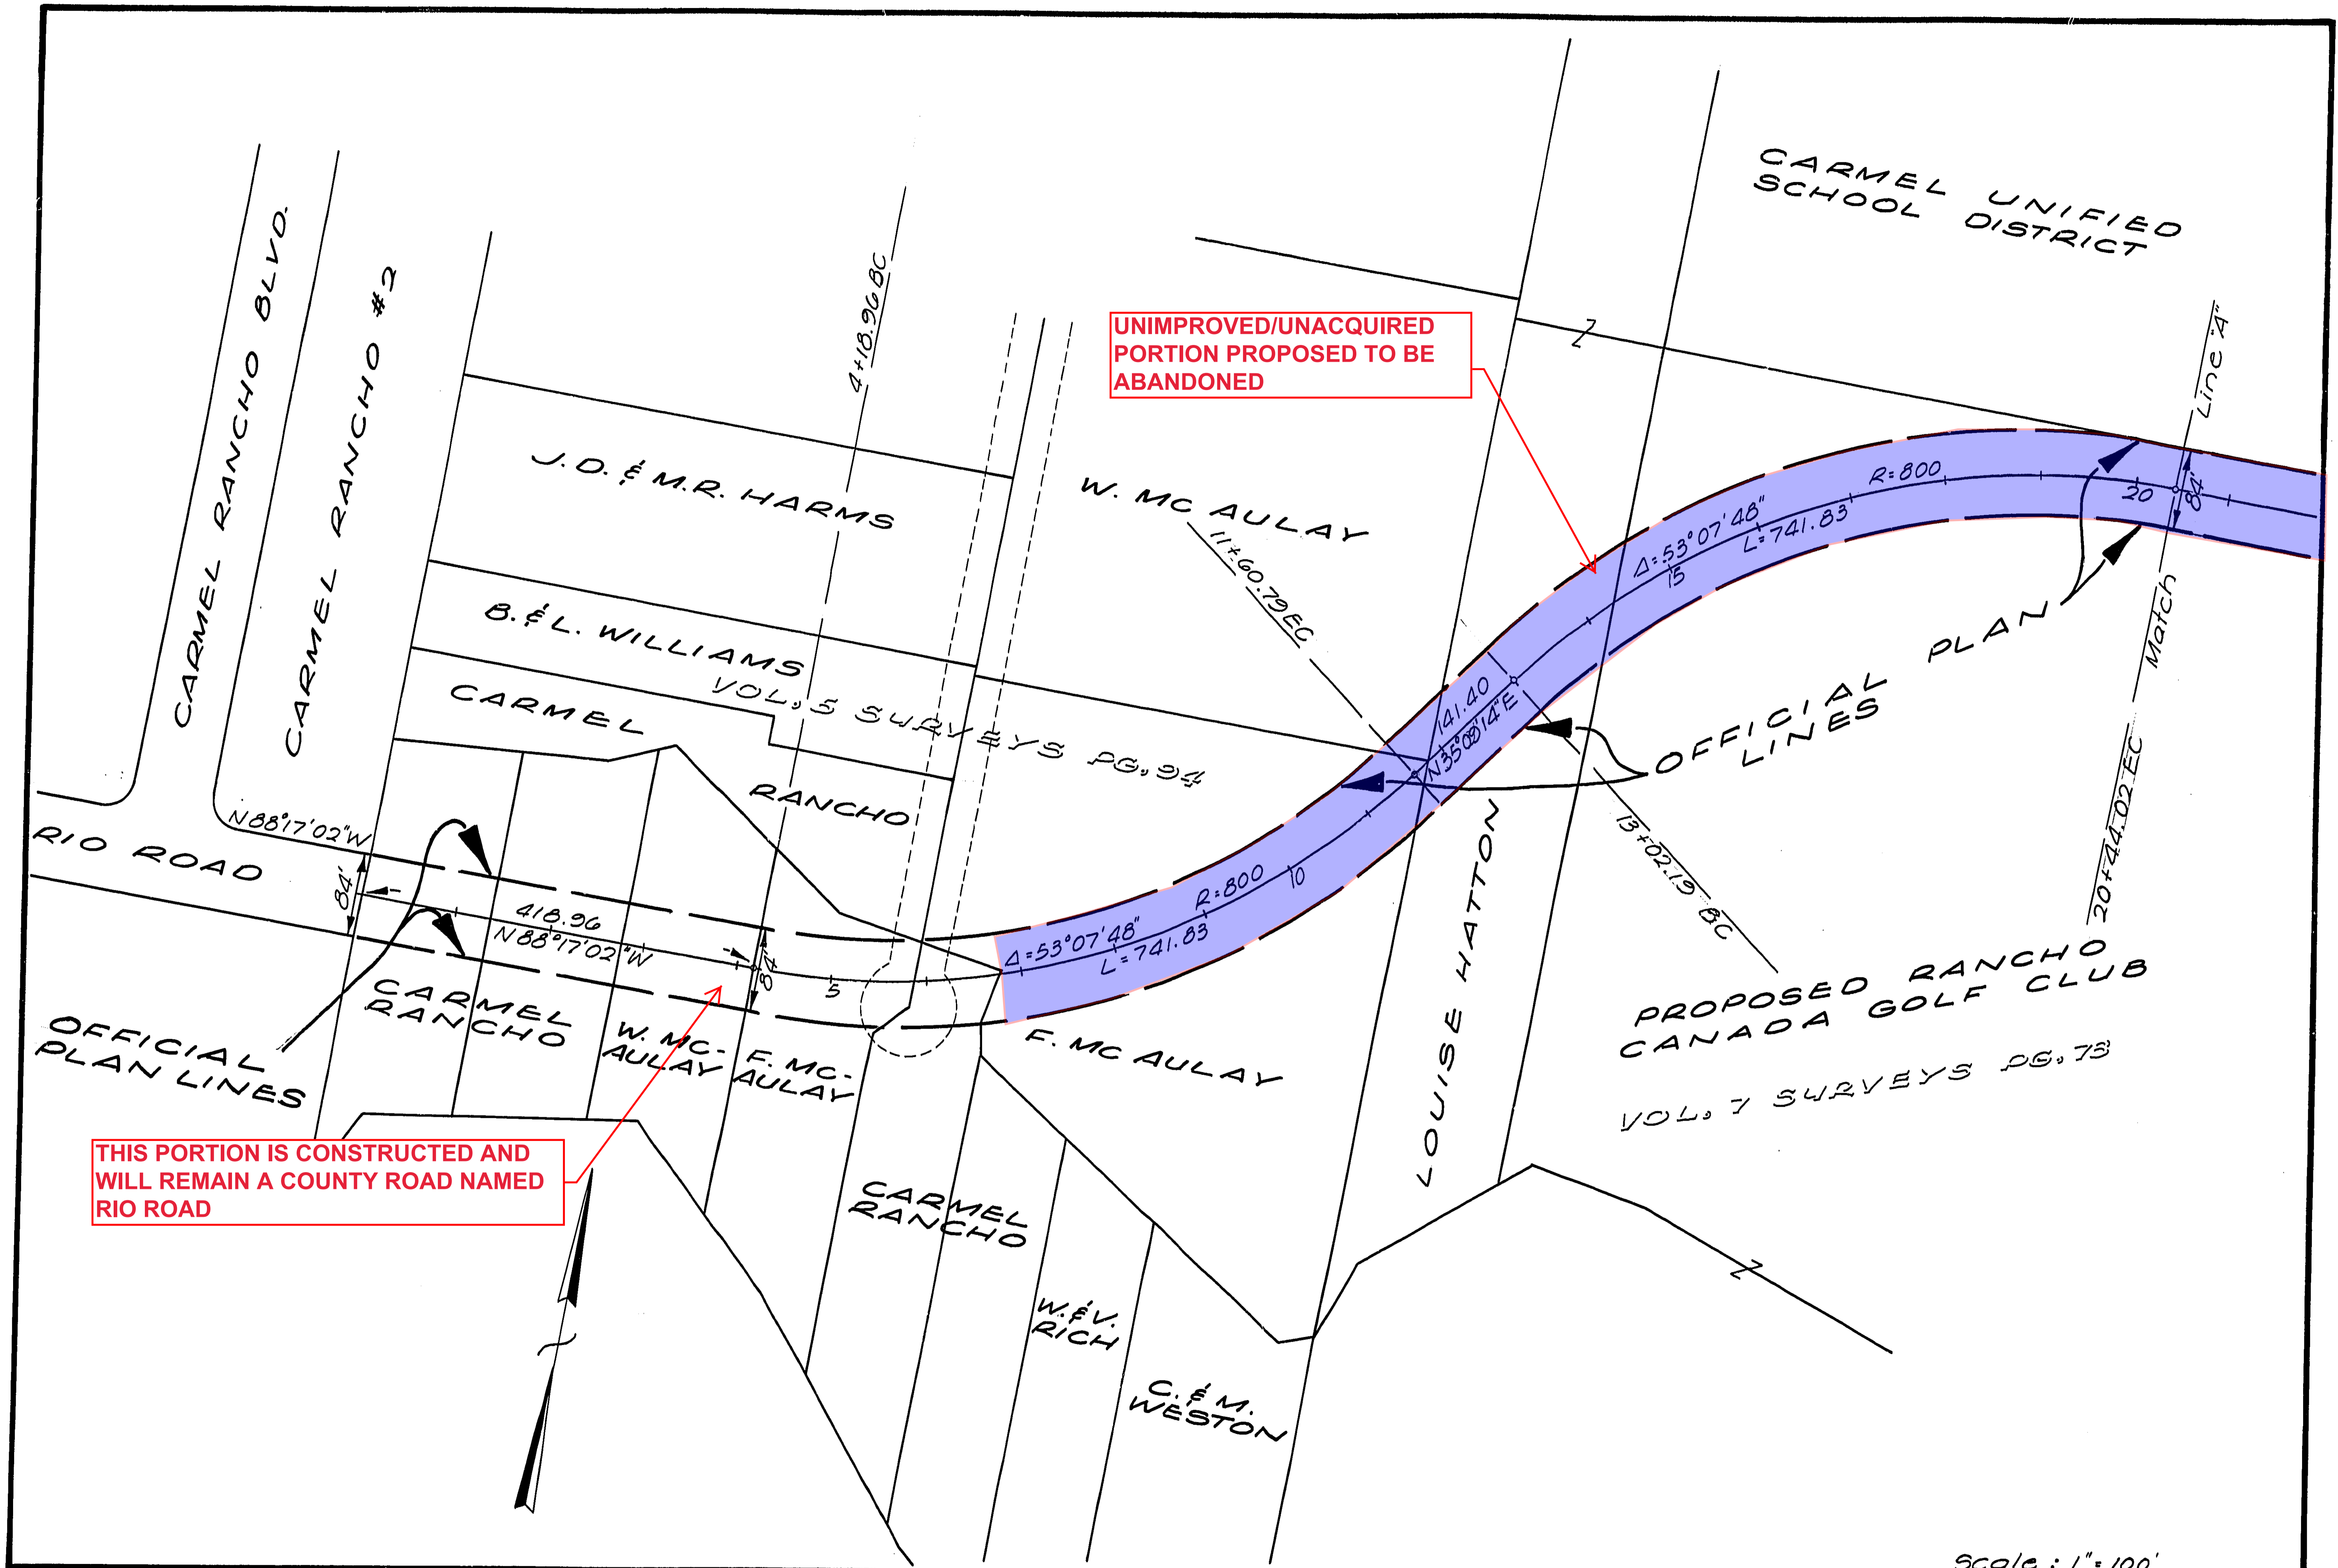

UNIMPROVED/UNACQUIRED
PORTION PROPOSED TO BE
ABANDONED

THIS PORTION IS CONSTRUCTED AND
WILL REMAIN A COUNTY ROAD NAMED
RIO ROAD

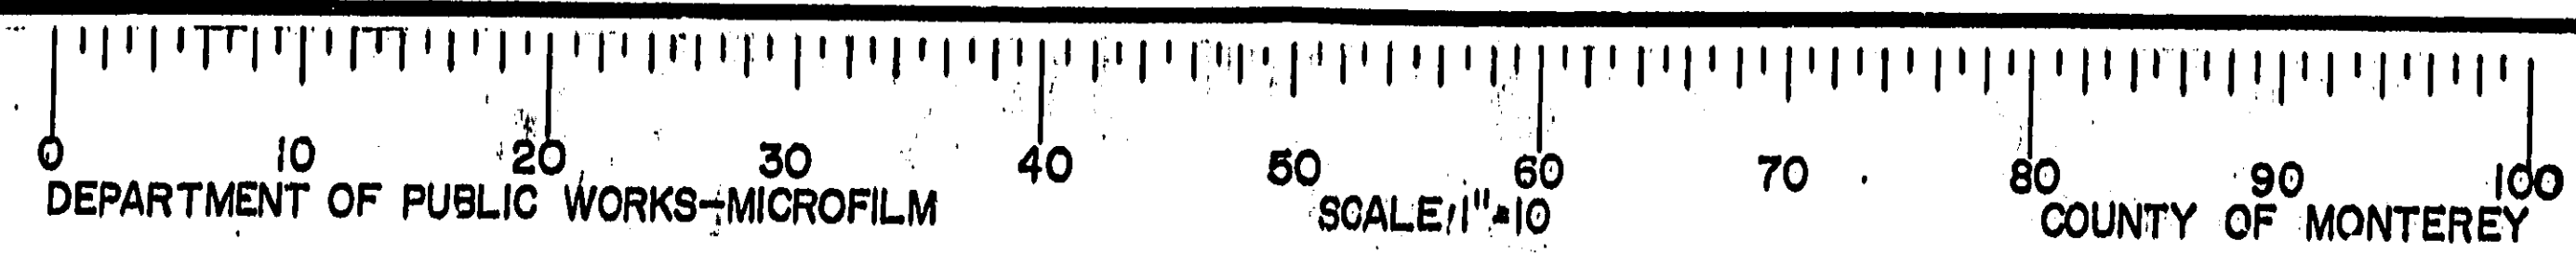

Scale: 1"=100'
Sheet 2 of 3

CARMEL UNIFIED SCHOOL DISTRICT

CARMEL VALLEY ROAD
O.D.P.L. VOL. 2 PG. 48



THIS PORTION IS CONSTRUCTED AND WILL REMAIN AS A COUNTY ROAD. THE NAME IS PROPOSED TO BE CHANGED FROM RIO ROAD TO VILLAGE PARK ROAD

COMMUNITY OF CHURCH MONTEREY PENINSULA

Match
Line A

UNIMPROVED/UNACQUIRED PORTION PROPOSED TO BE ABANDONED

OFFICIAL PLAN LINES
VOL. 7 SURVEYS PG. 73
PROPOSED RANCHO CANADA GOLF CLUB

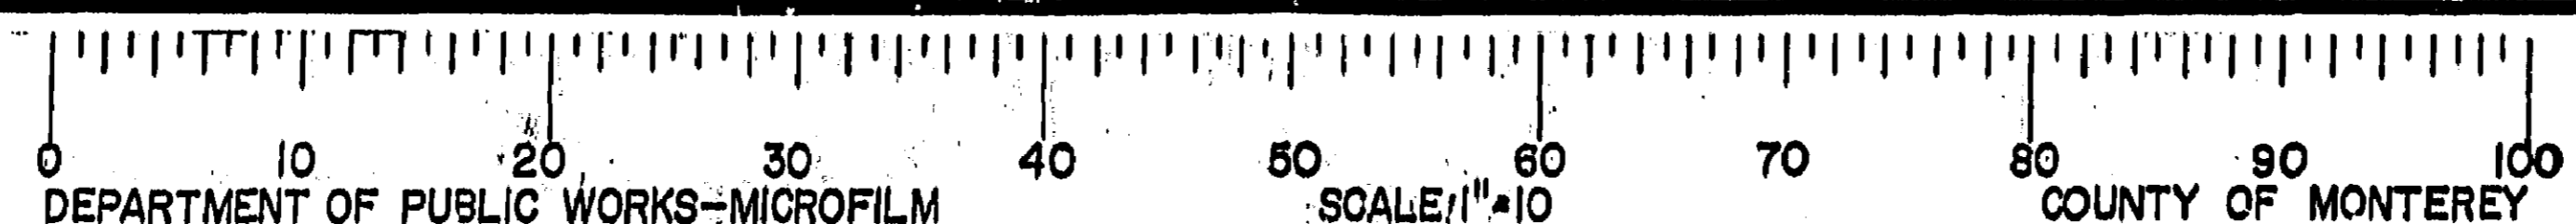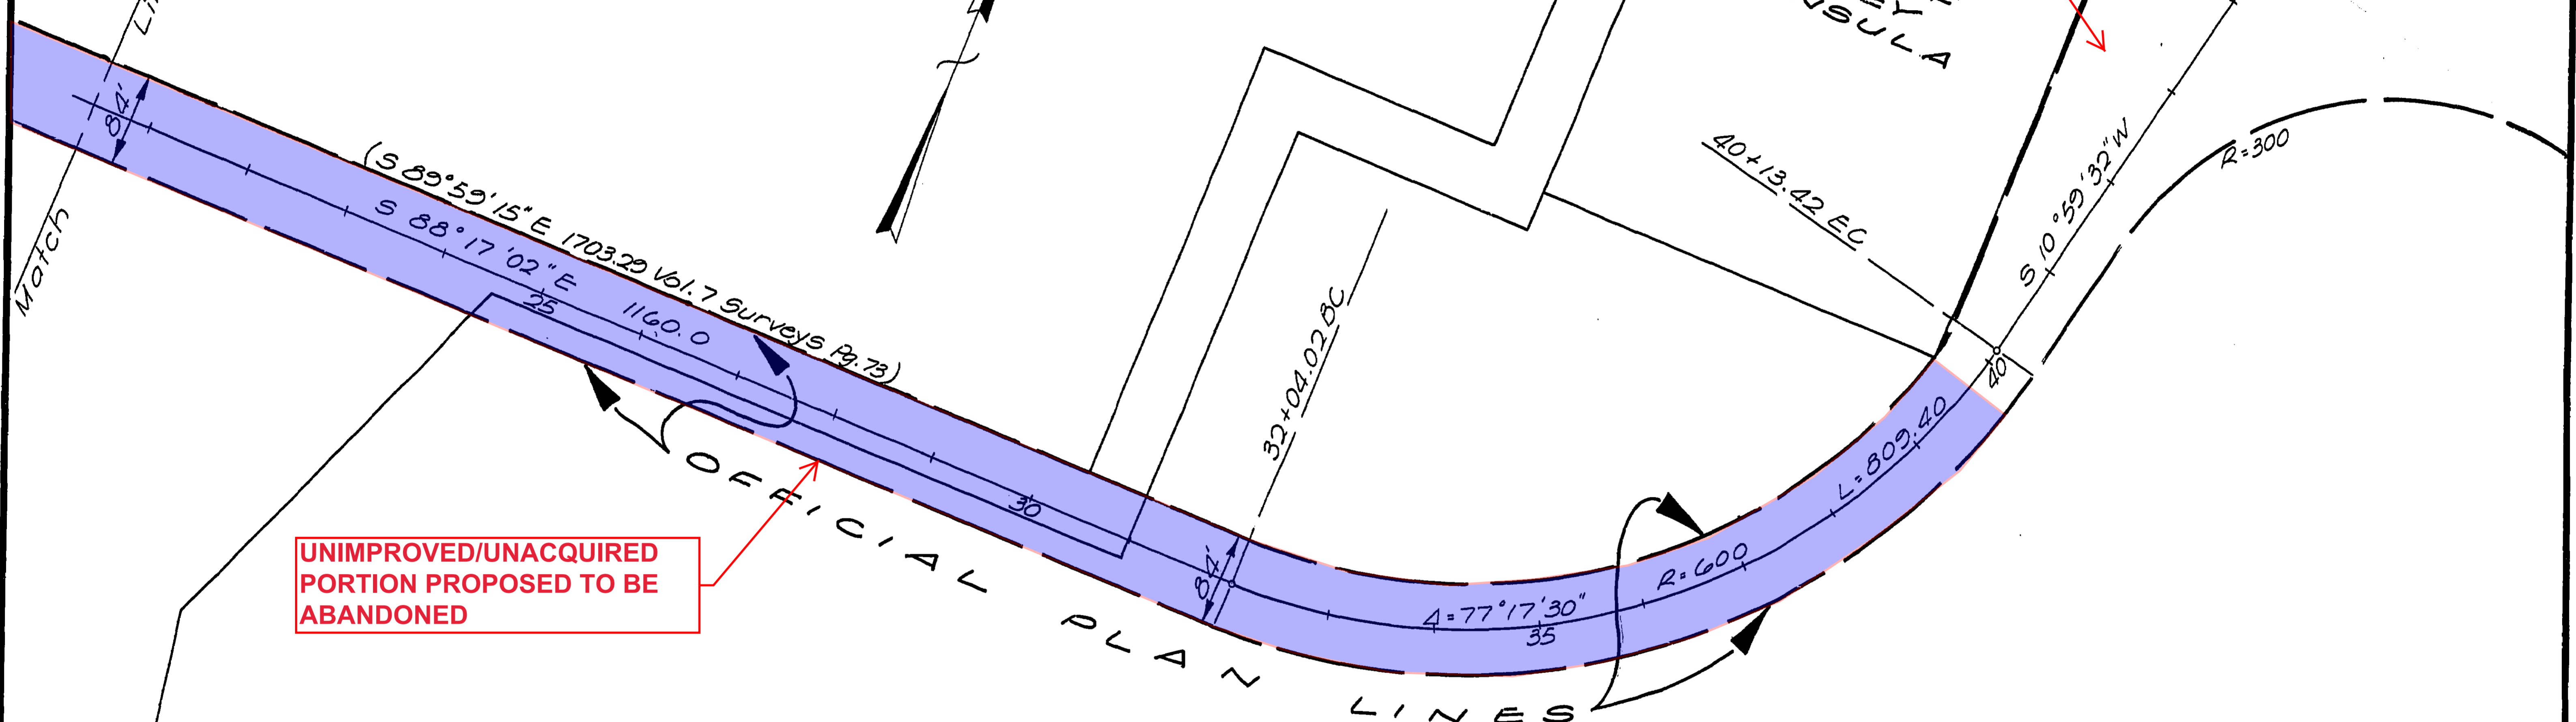

Scale: 1" = 100'
Sheet 3 of 3