



Attachment A

This page intentionally left blank.

PROJECT AREA 1 - PROPOSED ROAD IMPROVEMENT

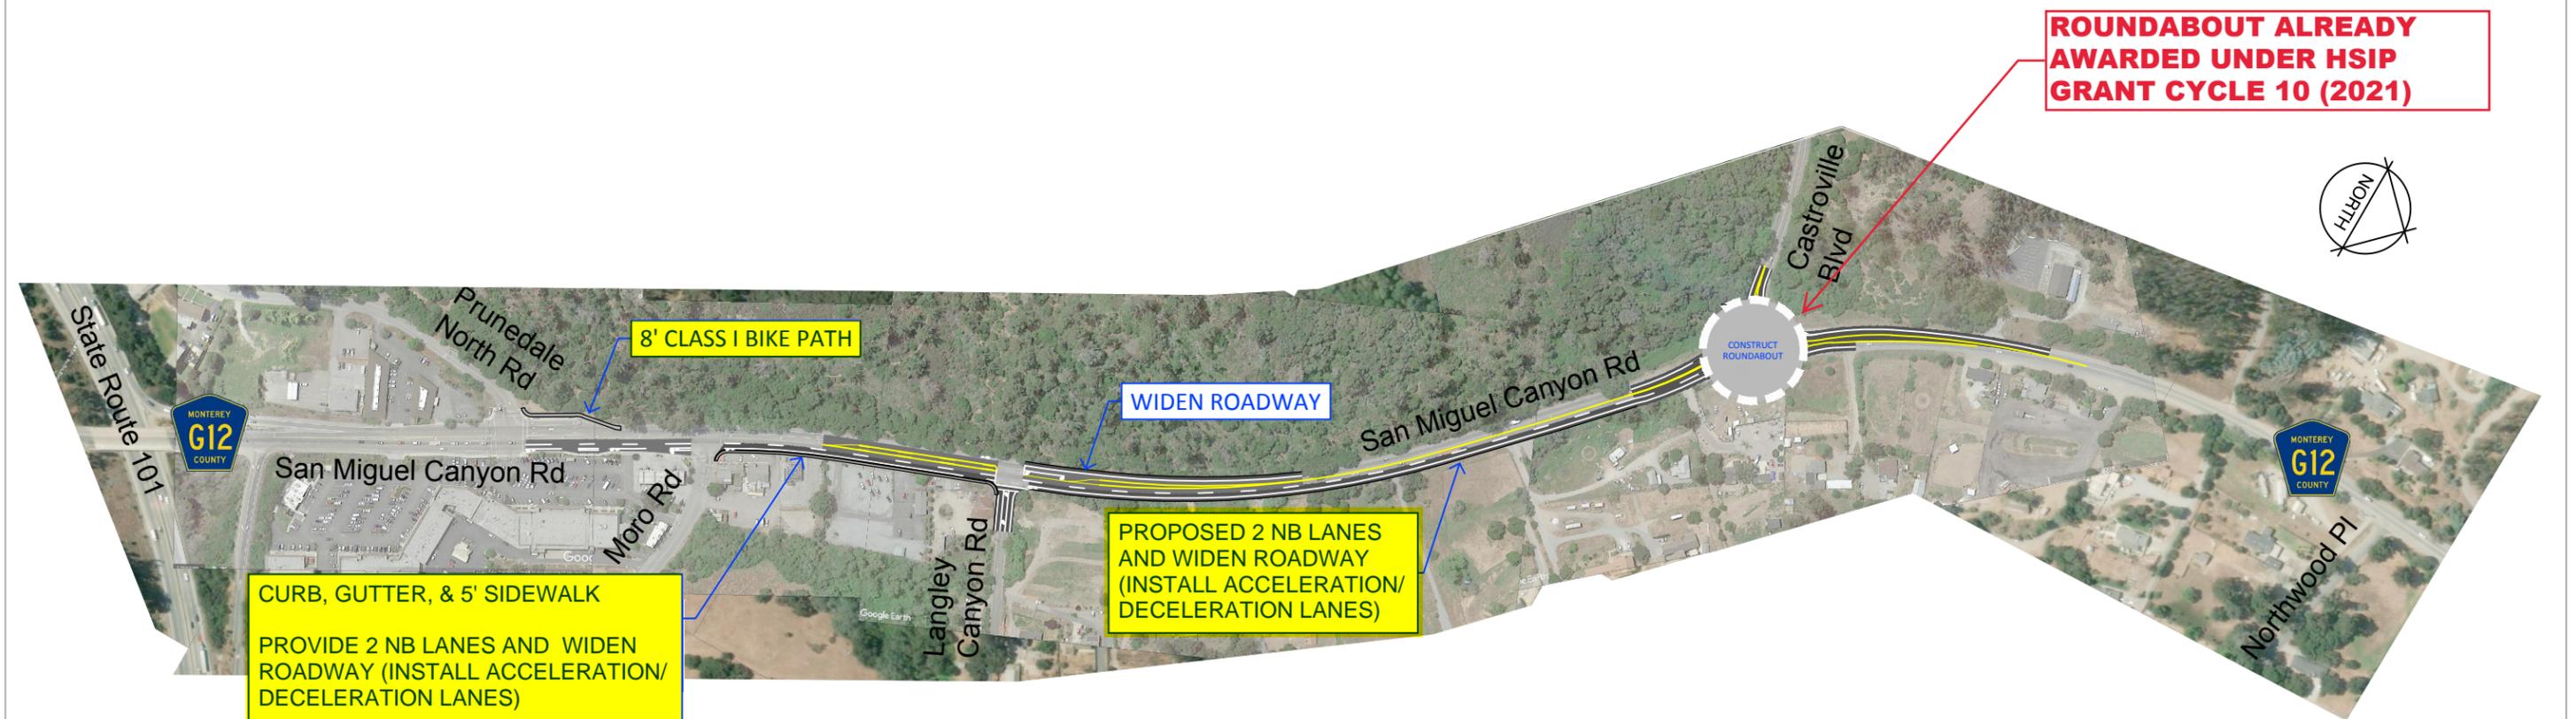

G12 CORRIDOR IMPROVEMENTS
 SAN MIGUEL CANYON RD
 (STATE ROUTE 101 to CASTROVILLE BLVD)

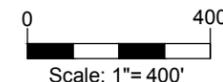

Transportation Agency of Monterey County
 G12 Corridor: Pajaro to Prunedale Corridor Study


PROJECT AREA #1

Project No. 11152201
 Report No. -
 Date 03/27/2019


Figure 2.4

****NOTE:** The County has plans for making improvements along the length of the G12 corridor; however, only the improvements highlighted in yellow are included in this application for HSIP funding.

PROJECT AREA 2 - PROPOSED ROAD IMPROVEMENT

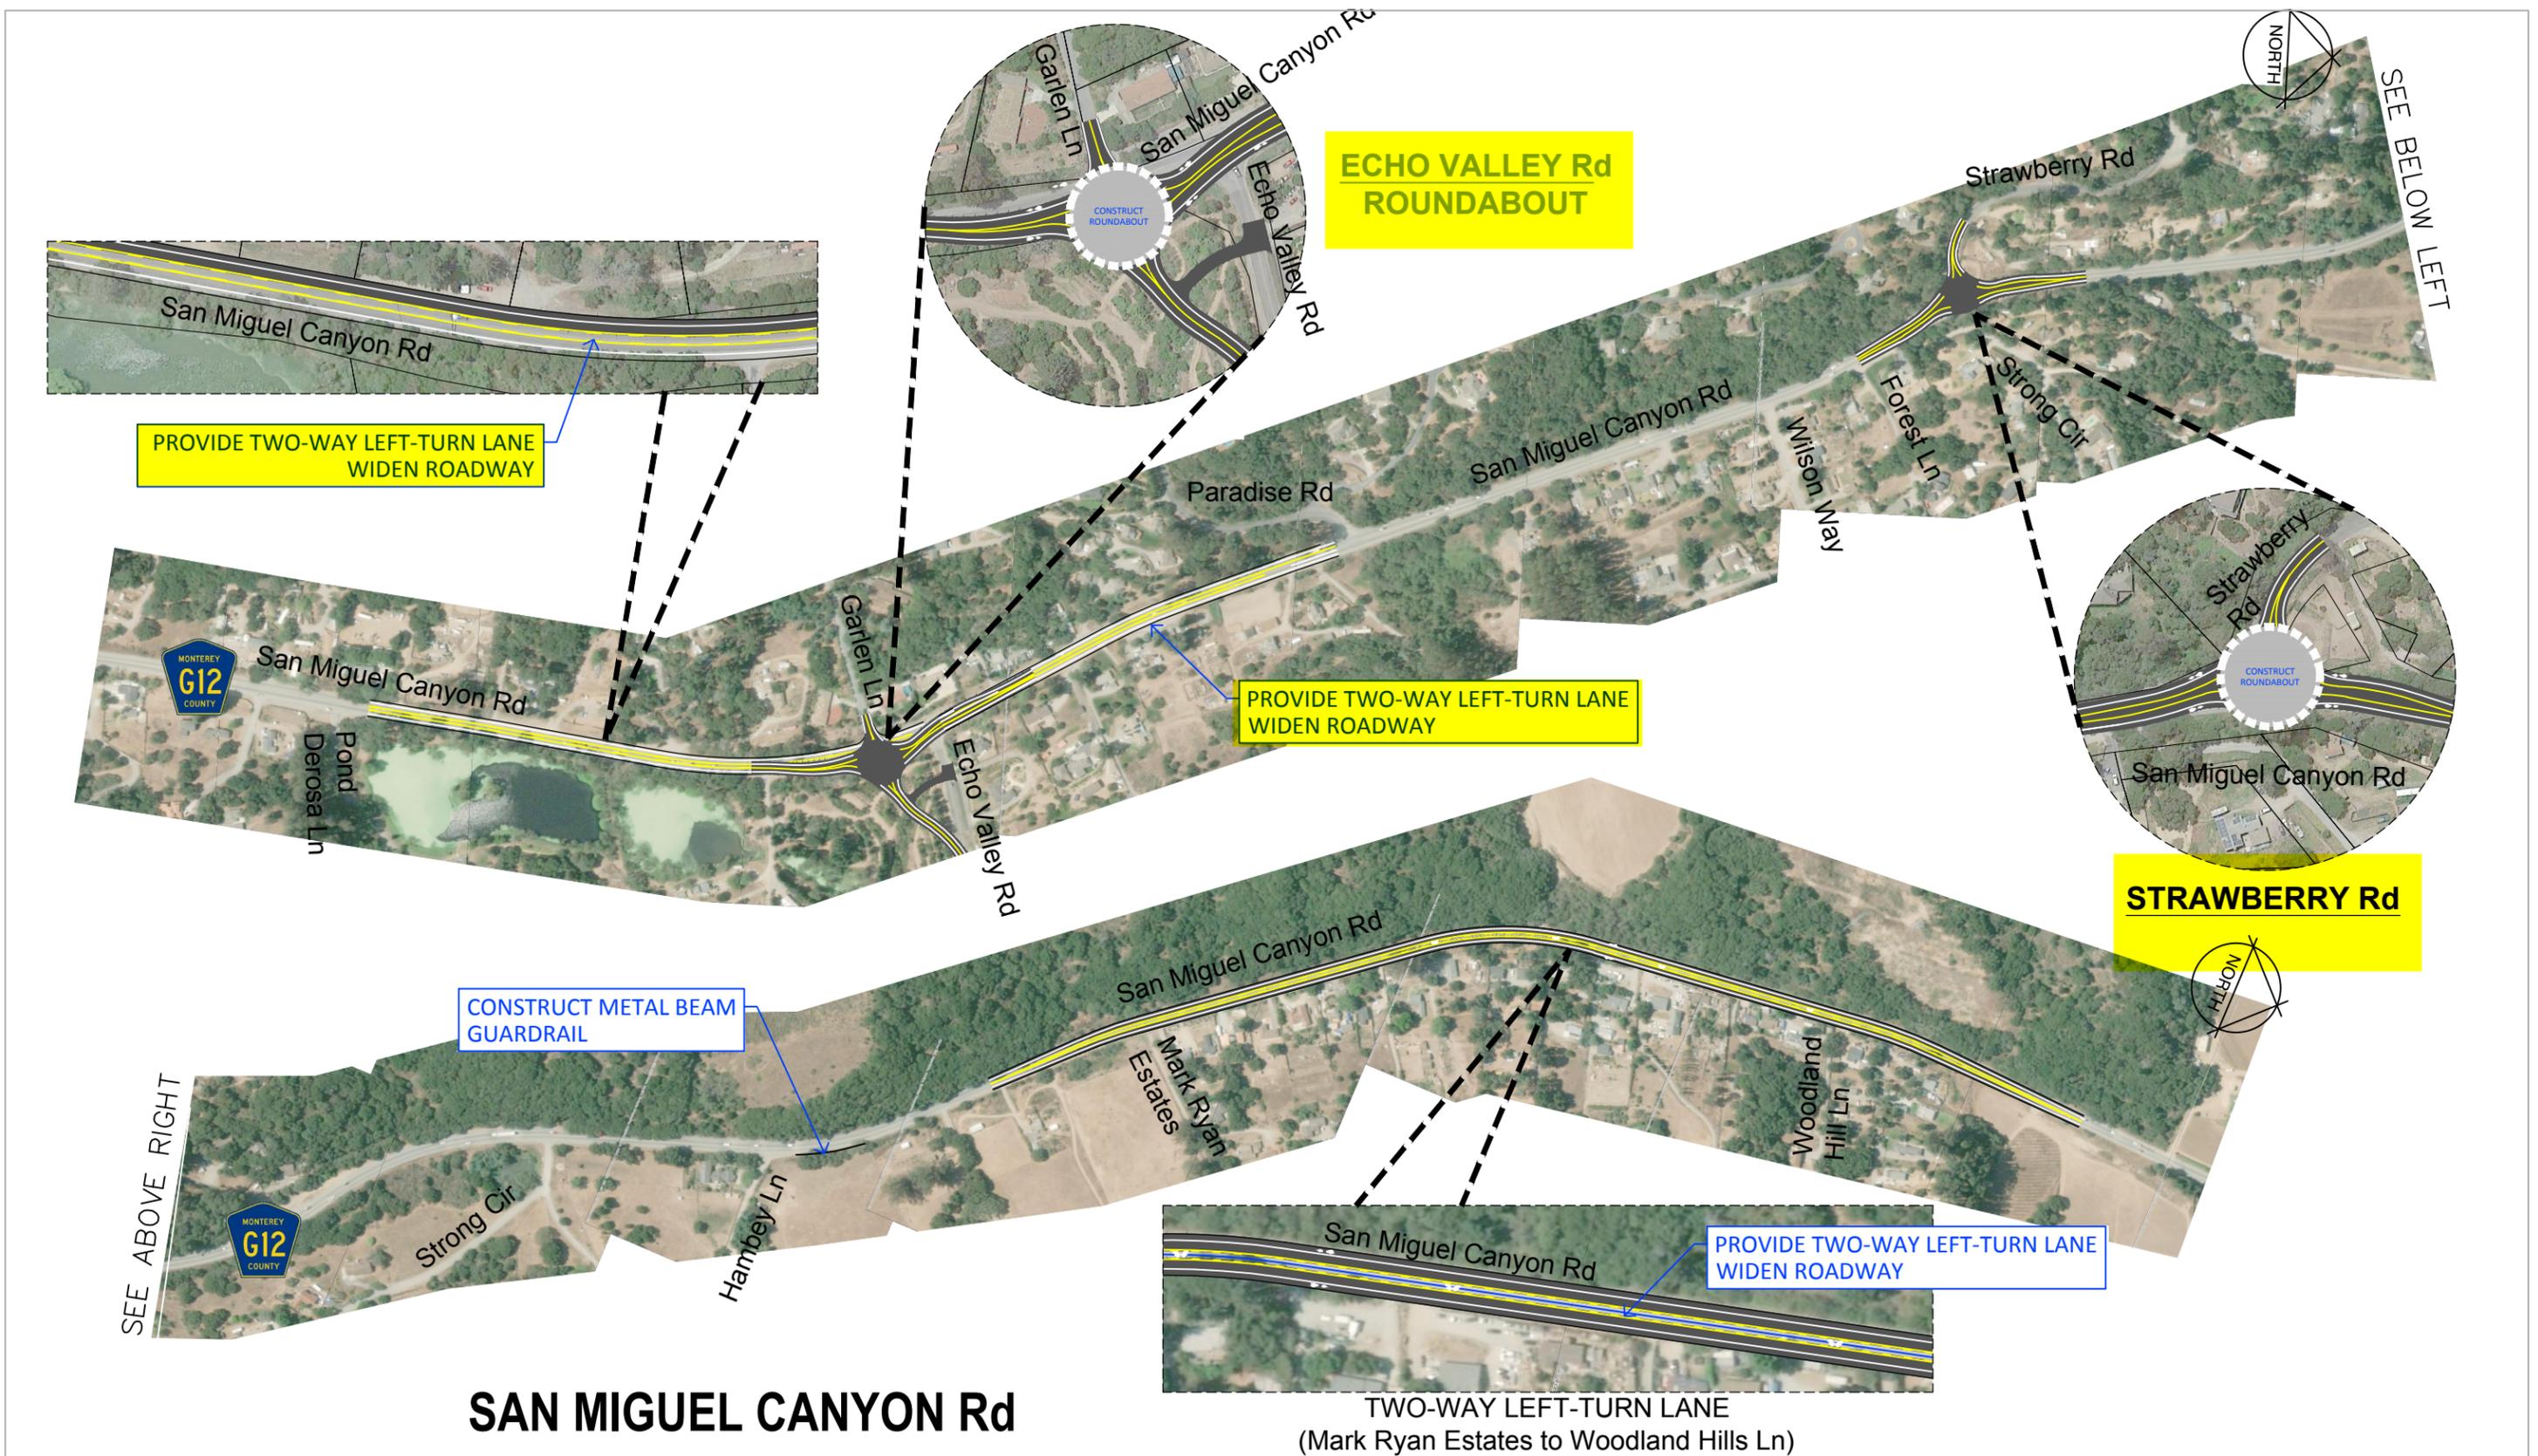

G12 CORRIDOR IMPROVEMENTS
SAN MIGUEL CANYON RD
(POND DEROSA LN TO WOODLAND HILL LN)

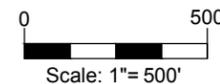

Transportation Agency of Monterey County
G12 Corridor: Pajaro to Prunedale Corridor Study

PROJECT AREA #2


Project No. 11152201
Report No. -
Date 03/27/2019

Figure 3.4

Filename: K:\PRJ\2453\2453EX018.dwg Plot Date: 4 June 2019 - 12:04 PM

****NOTE:** The County has previously made improvements along the length of G12 corridor, including the two-way left-turn lane from Mark Ryan Estates to Woodland Hill Lane, and has plans for making additional future improvements. However, only the improvements highlighted in yellow are included in this application for HSIP funding.


PROJECT AREA 5 - PROPOSED ROAD IMPROVEMENT

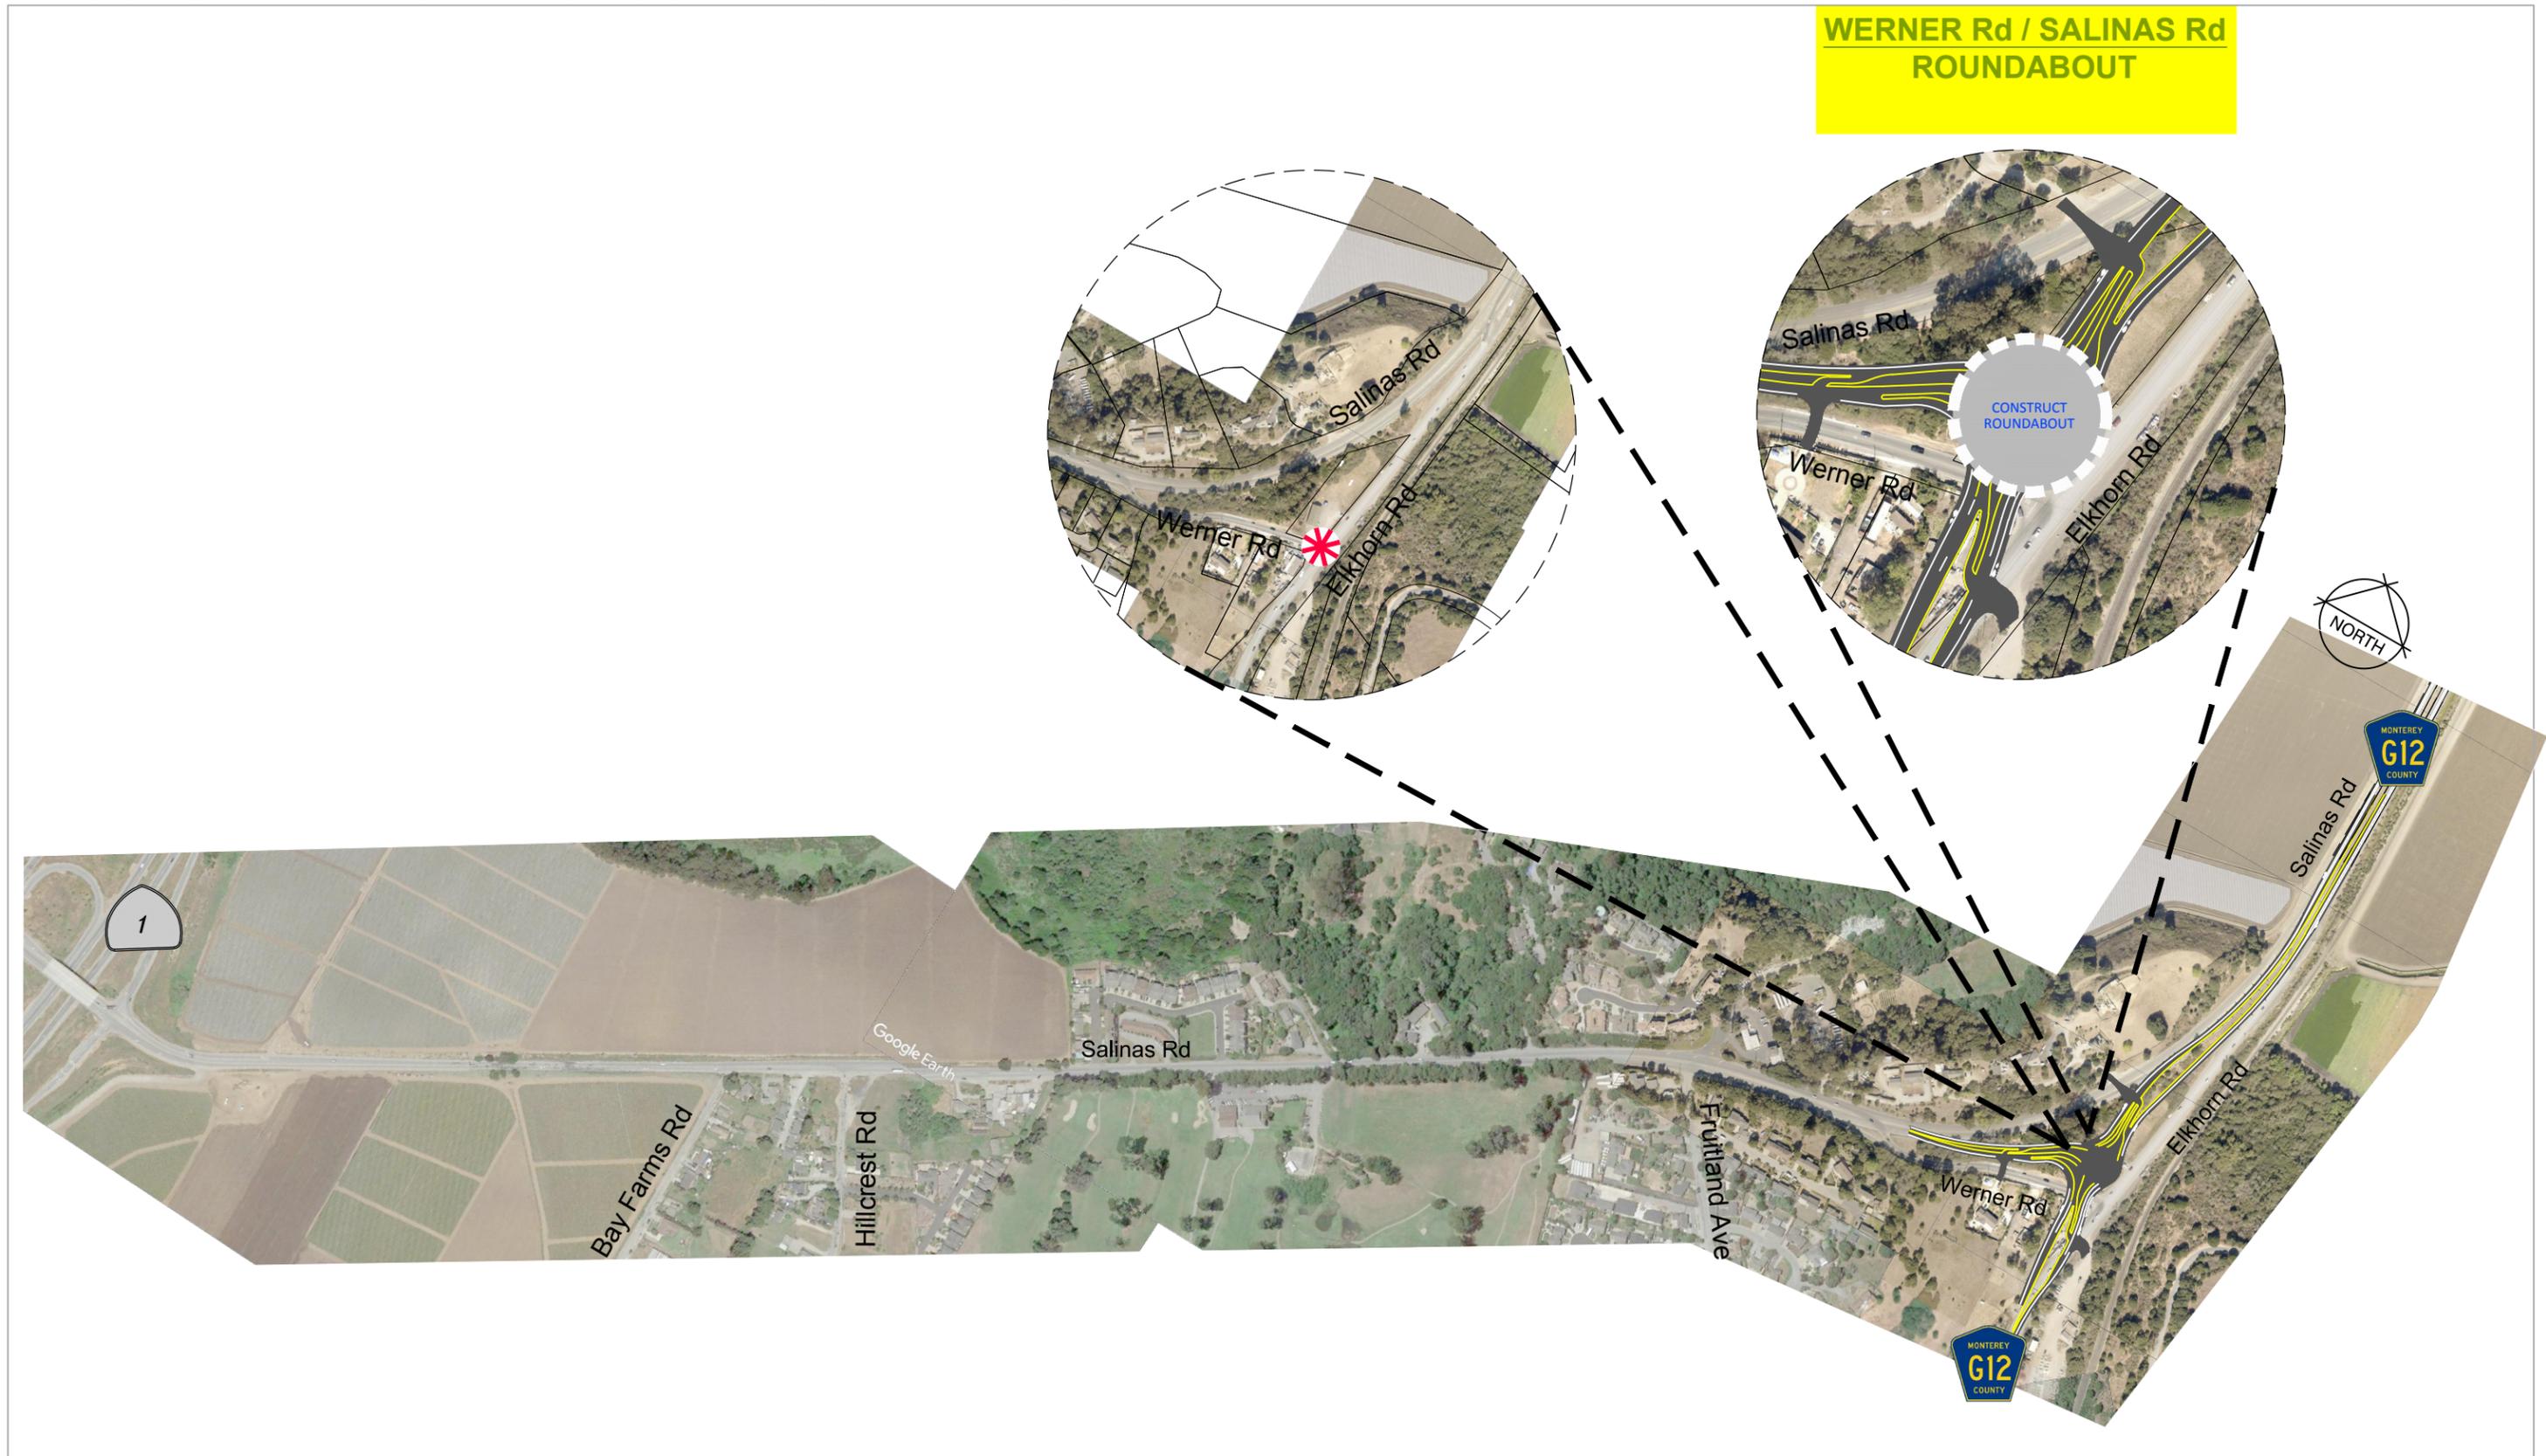

Prepared for:



G12 CORRIDOR IMPROVEMENTS
 SALINAS RD, WERNER RD and ELKHORN RD
 (STATE ROUTE 1 TO ELKHORN RD/SALINAS RD)

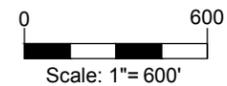

Transportation Agency of Monterey County
 G12 Corridor: Pajaro to Prunedale Corridor Study
PROJECT AREA #5

Project No. 11152201
 Report No. -
 Date 03/27/2019

Figure 6.4

****NOTE:** The County had prepared multiple alternatives for improvements and has plans for making additional future improvements along the length of the G12 corridor; however, only the alternatives and improvements highlighted in yellow are included in this application for HSIP funding.

LAURELESS GRADE PROJECT AREA - PROPOSED ROAD IMPROVEMENT

