




Attachment D

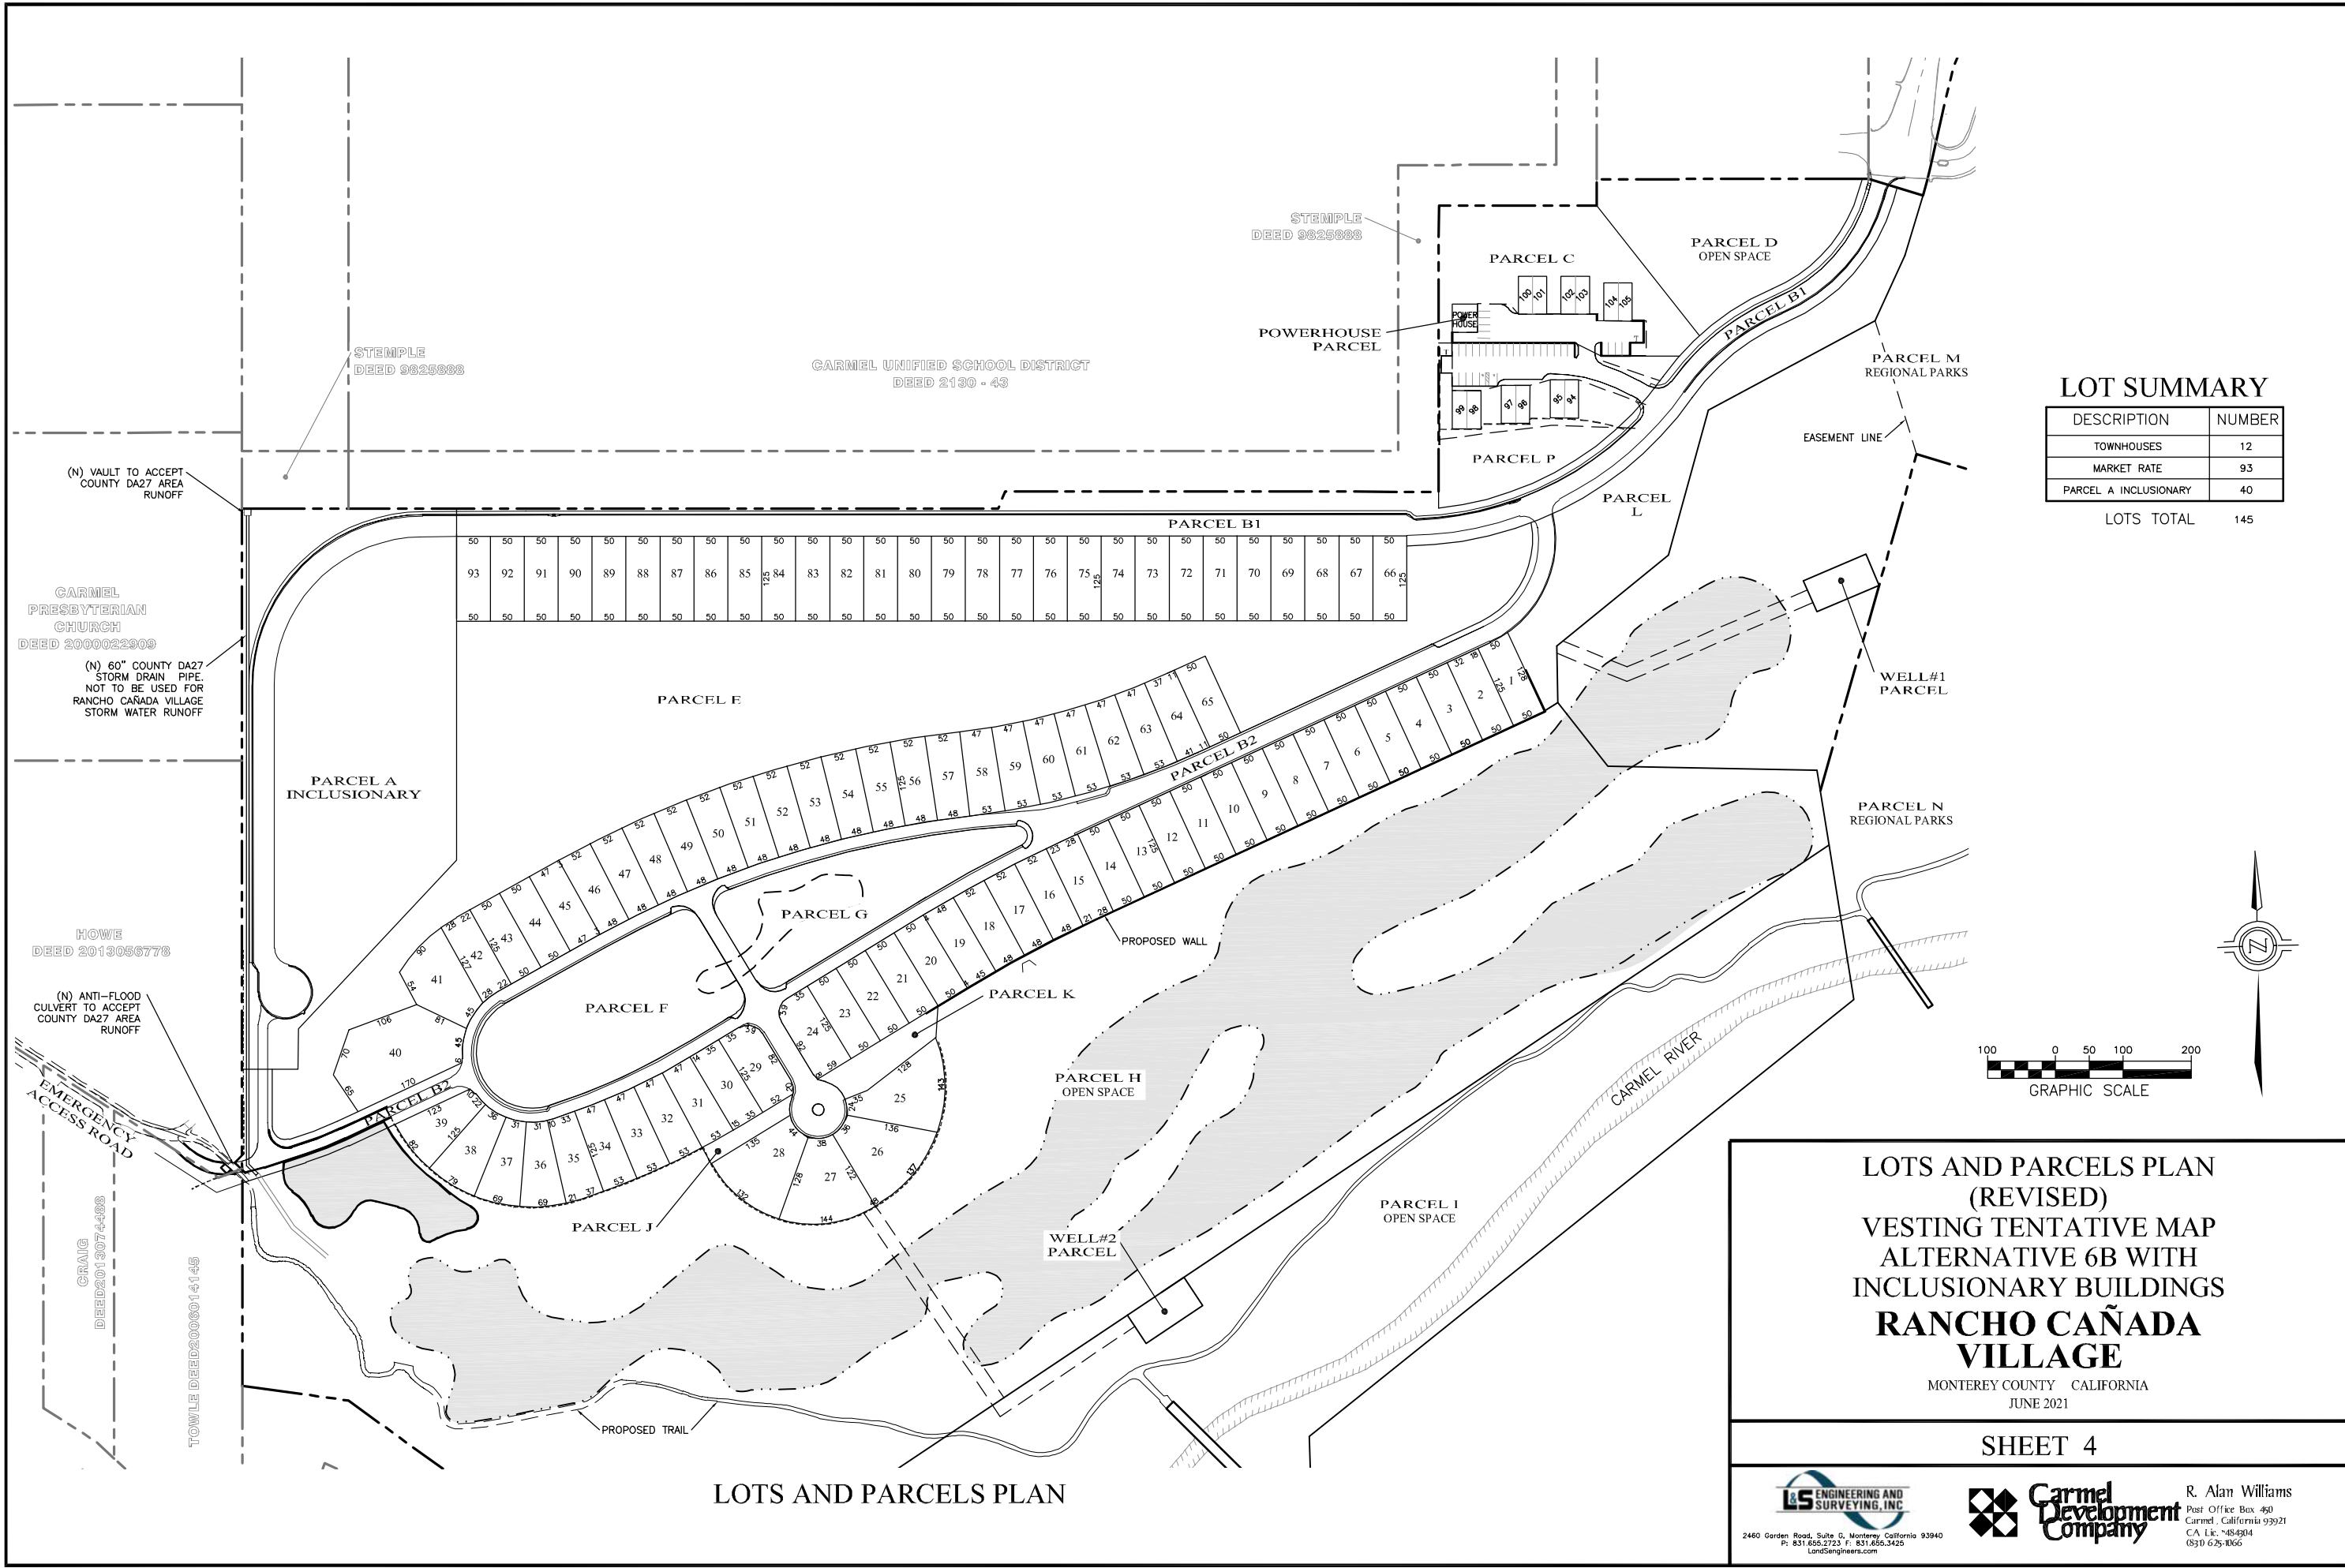

LOT SUMMARY

DESCRIPTION	NUMBER
TOWNHOUSES	12
MARKET RATE	93
PARCEL A INCLUSIONARY	40


LOTS TOTAL 145

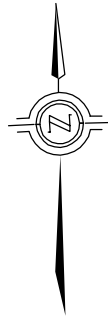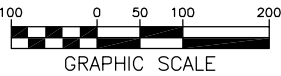

LOTS AND PARCELS PLAN
(REVISED)
VESTING TENTATIVE MAP
ALTERNATIVE 6B WITH
INCLUSIONARY BUILDINGS
**RANCHO CAÑADA
VILLAGE**

MONTEREY COUNTY CALIFORNIA
JUNE 2021

SHEET 4

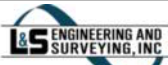

2460 Garden Road, Suite G, Monterey California 93940
P: 831.655.2723 F: 831.655.3425
LandSurveyors.com



R. Alan Williams
Post Office Box 450
Carmel, California 93921
CA Lic. #484904
(831) 625-1066

LOTS AND PARCELS PLAN