


Attachment C

This page intentionally left blank.




GREATER SALINAS

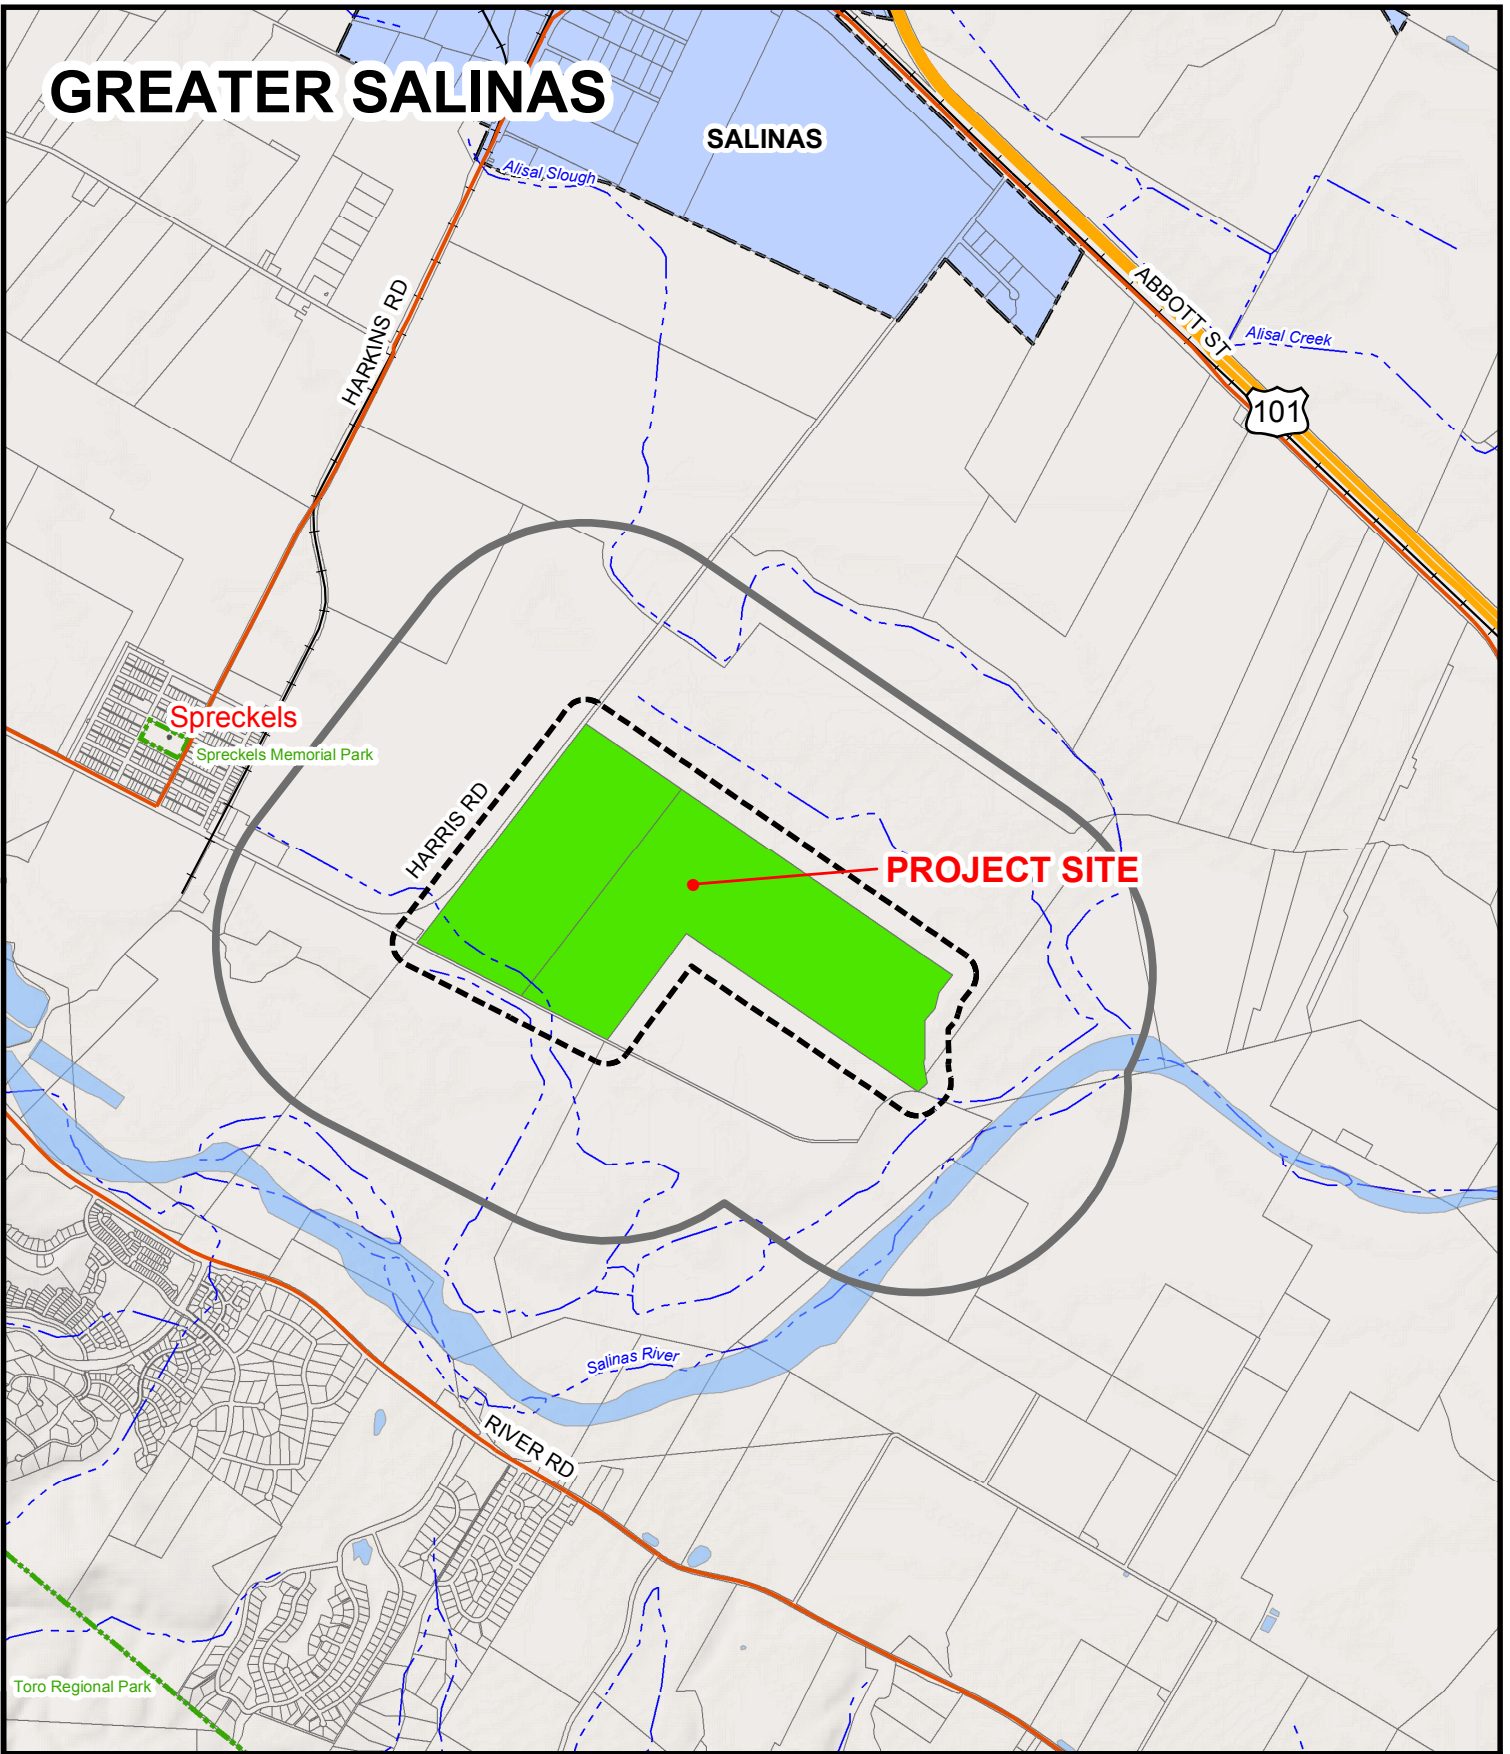


APPLICANT: D ARRIGO BROS CO


APN: 177-011-011, 012

FILE # PLN150112

 2500' Limit  300' Limit  Water  City Limits

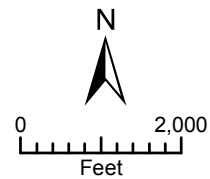

PLANNER: OSORIO

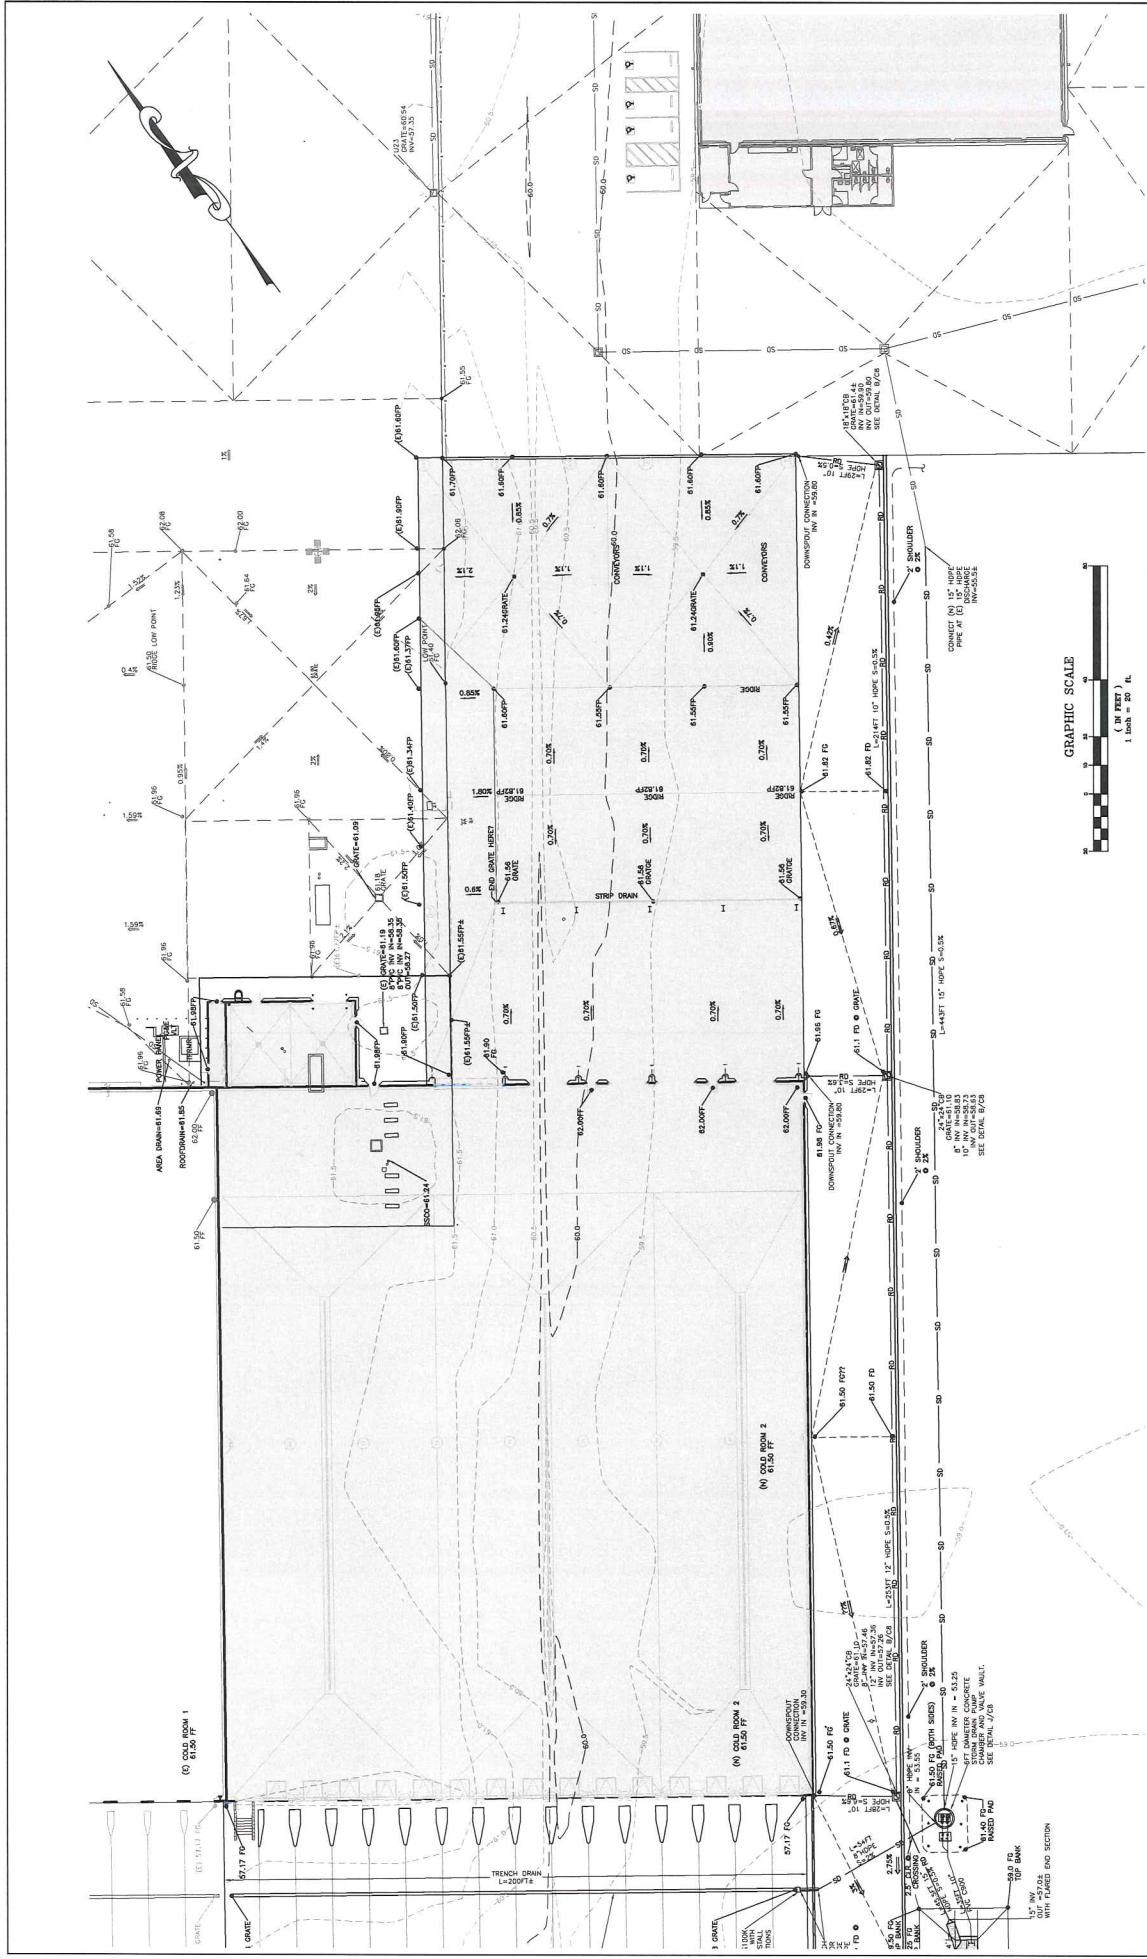

SHEET C6
 OF
 8 SHEETS



DRAWN BY: PM
 DESIGNED BY: CM
 DATE: 4-2-15
 SCALE: AS SHOWN
 JOB NUMBER: 14-006
 LAST REVISED: NA
 REVISED BY: NA

GRADING AND DRAINAGE PLAN

**FOR EXPANSION OF
 DARRIGO BRIDGE ADDITION &
 COLD STORAGE ADDITION &
 SHADE STRUCTURE**

HARRIS ROAD
 APR 17, 2015

REVISIONS	DATE	BY	DESCRIPTION
	4/2/15	PM	Initial Check

