



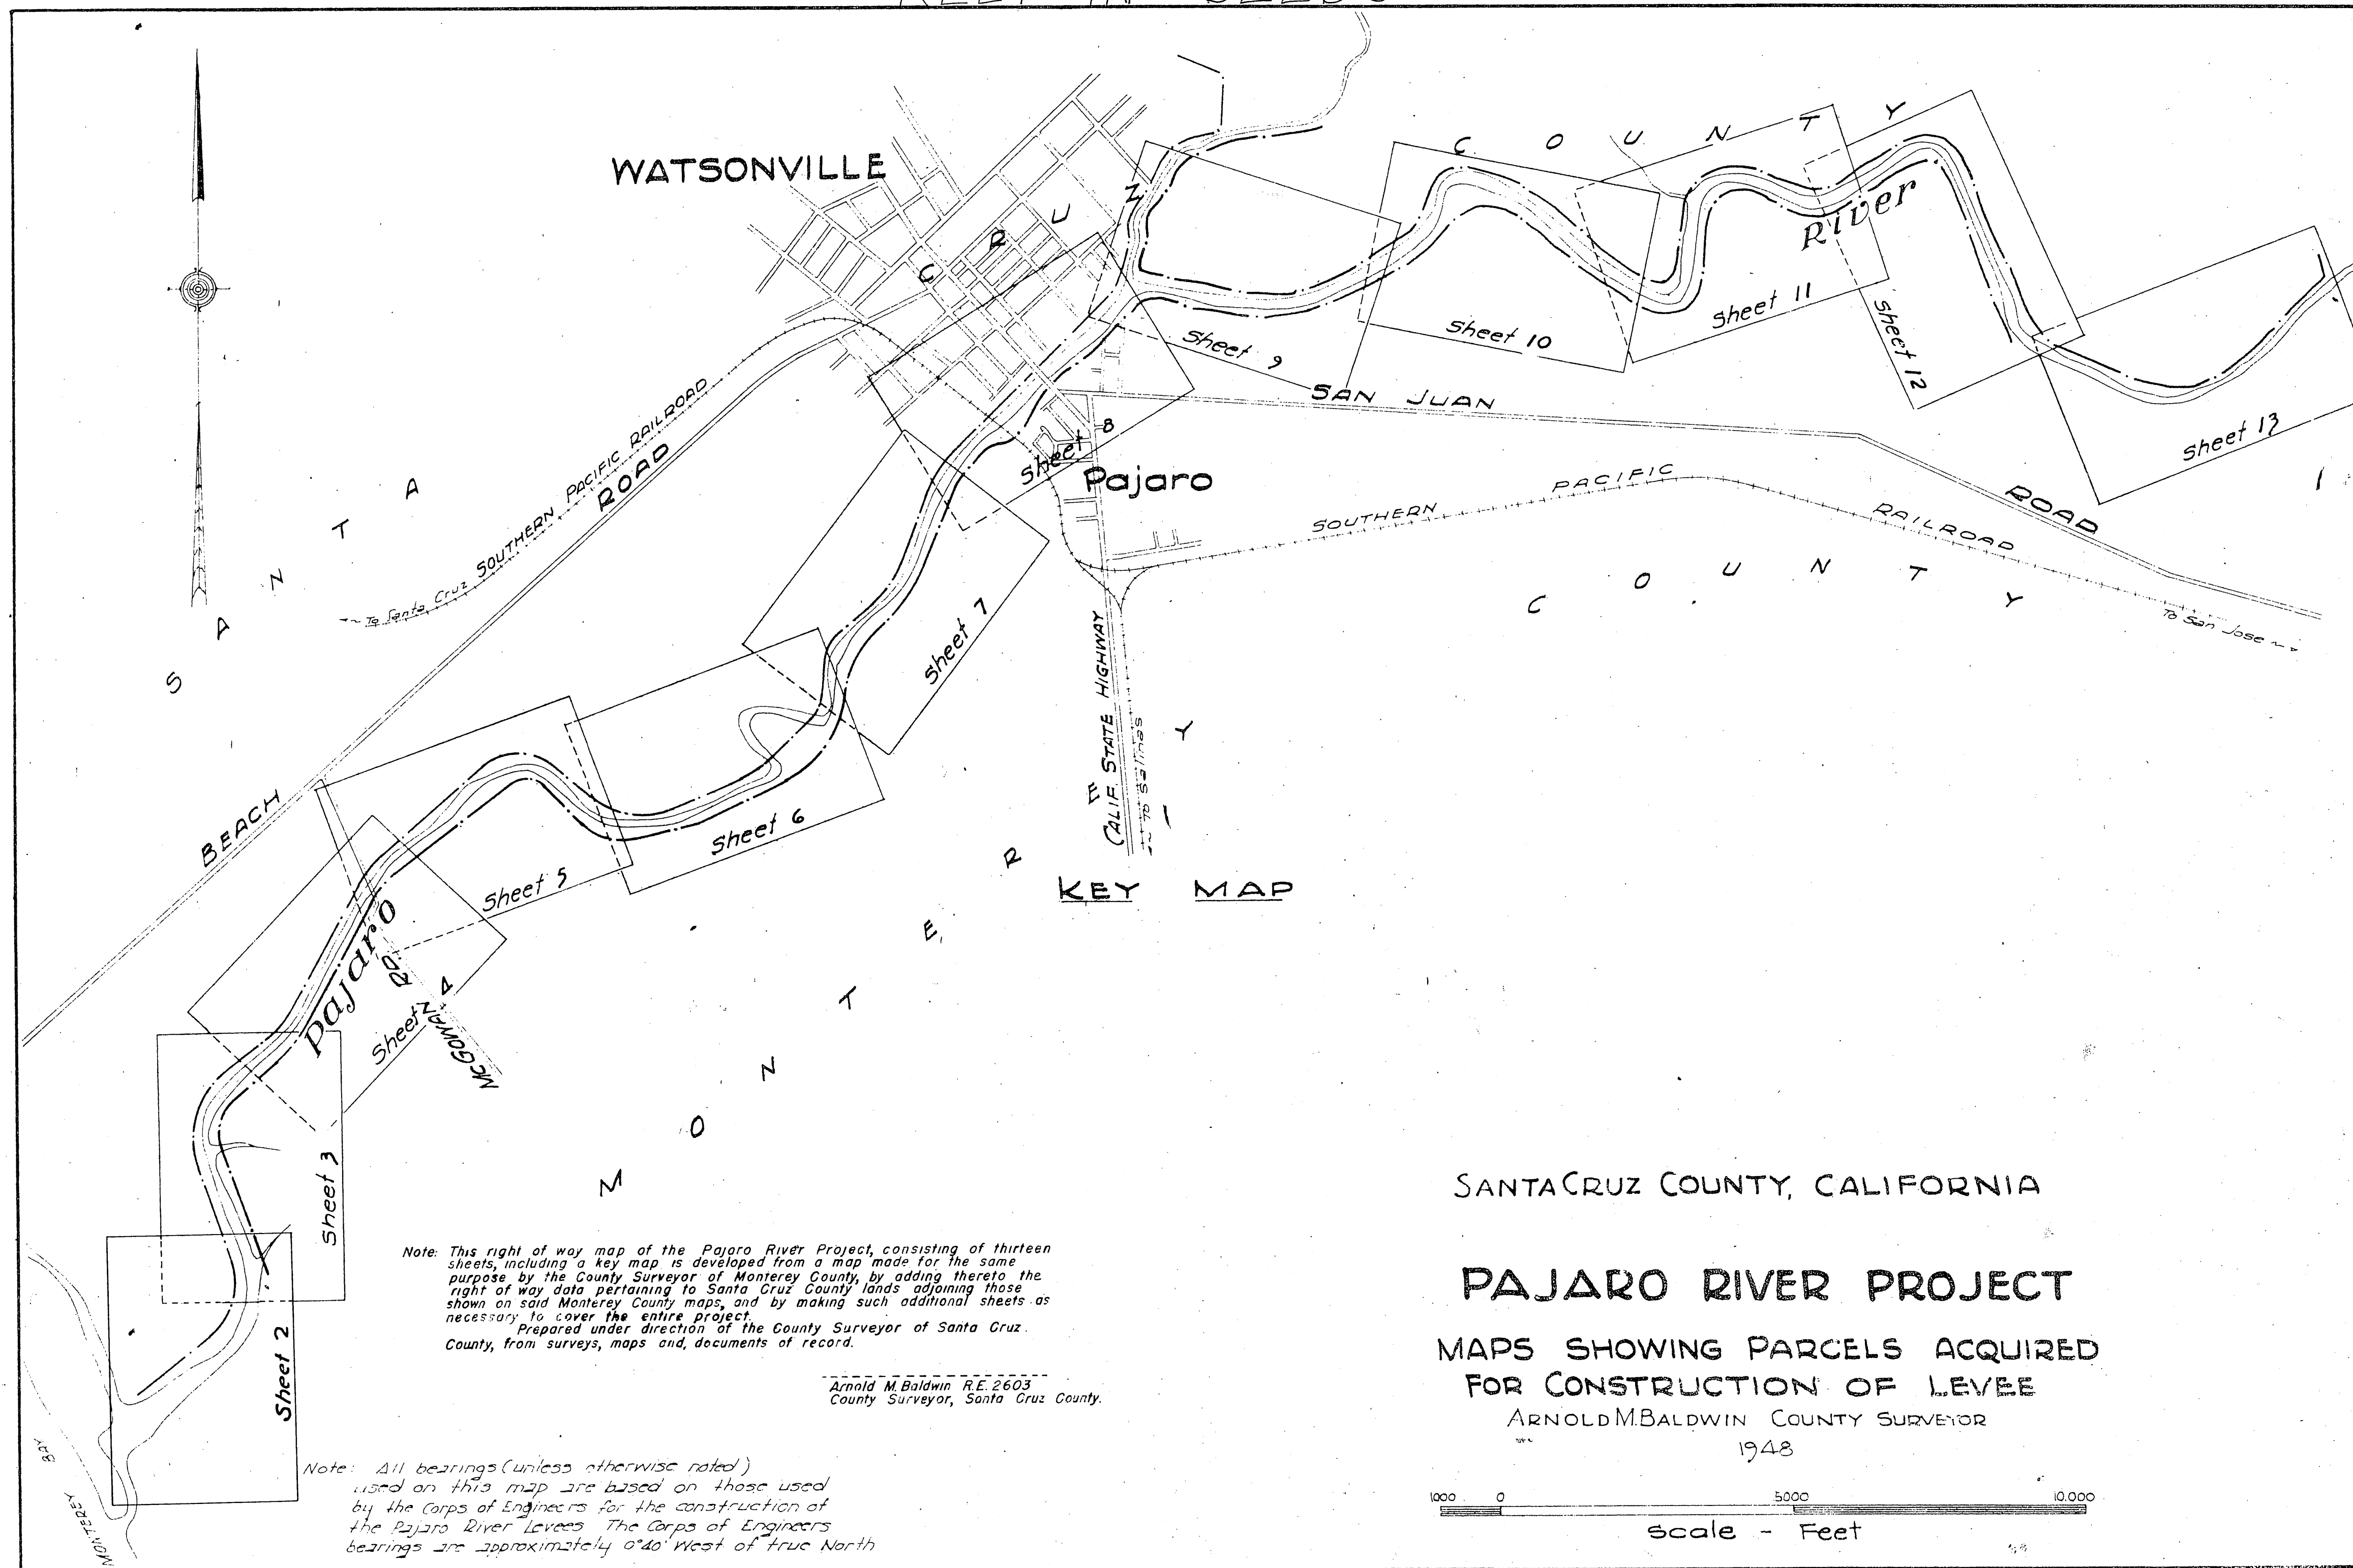


12.2°
15.4°

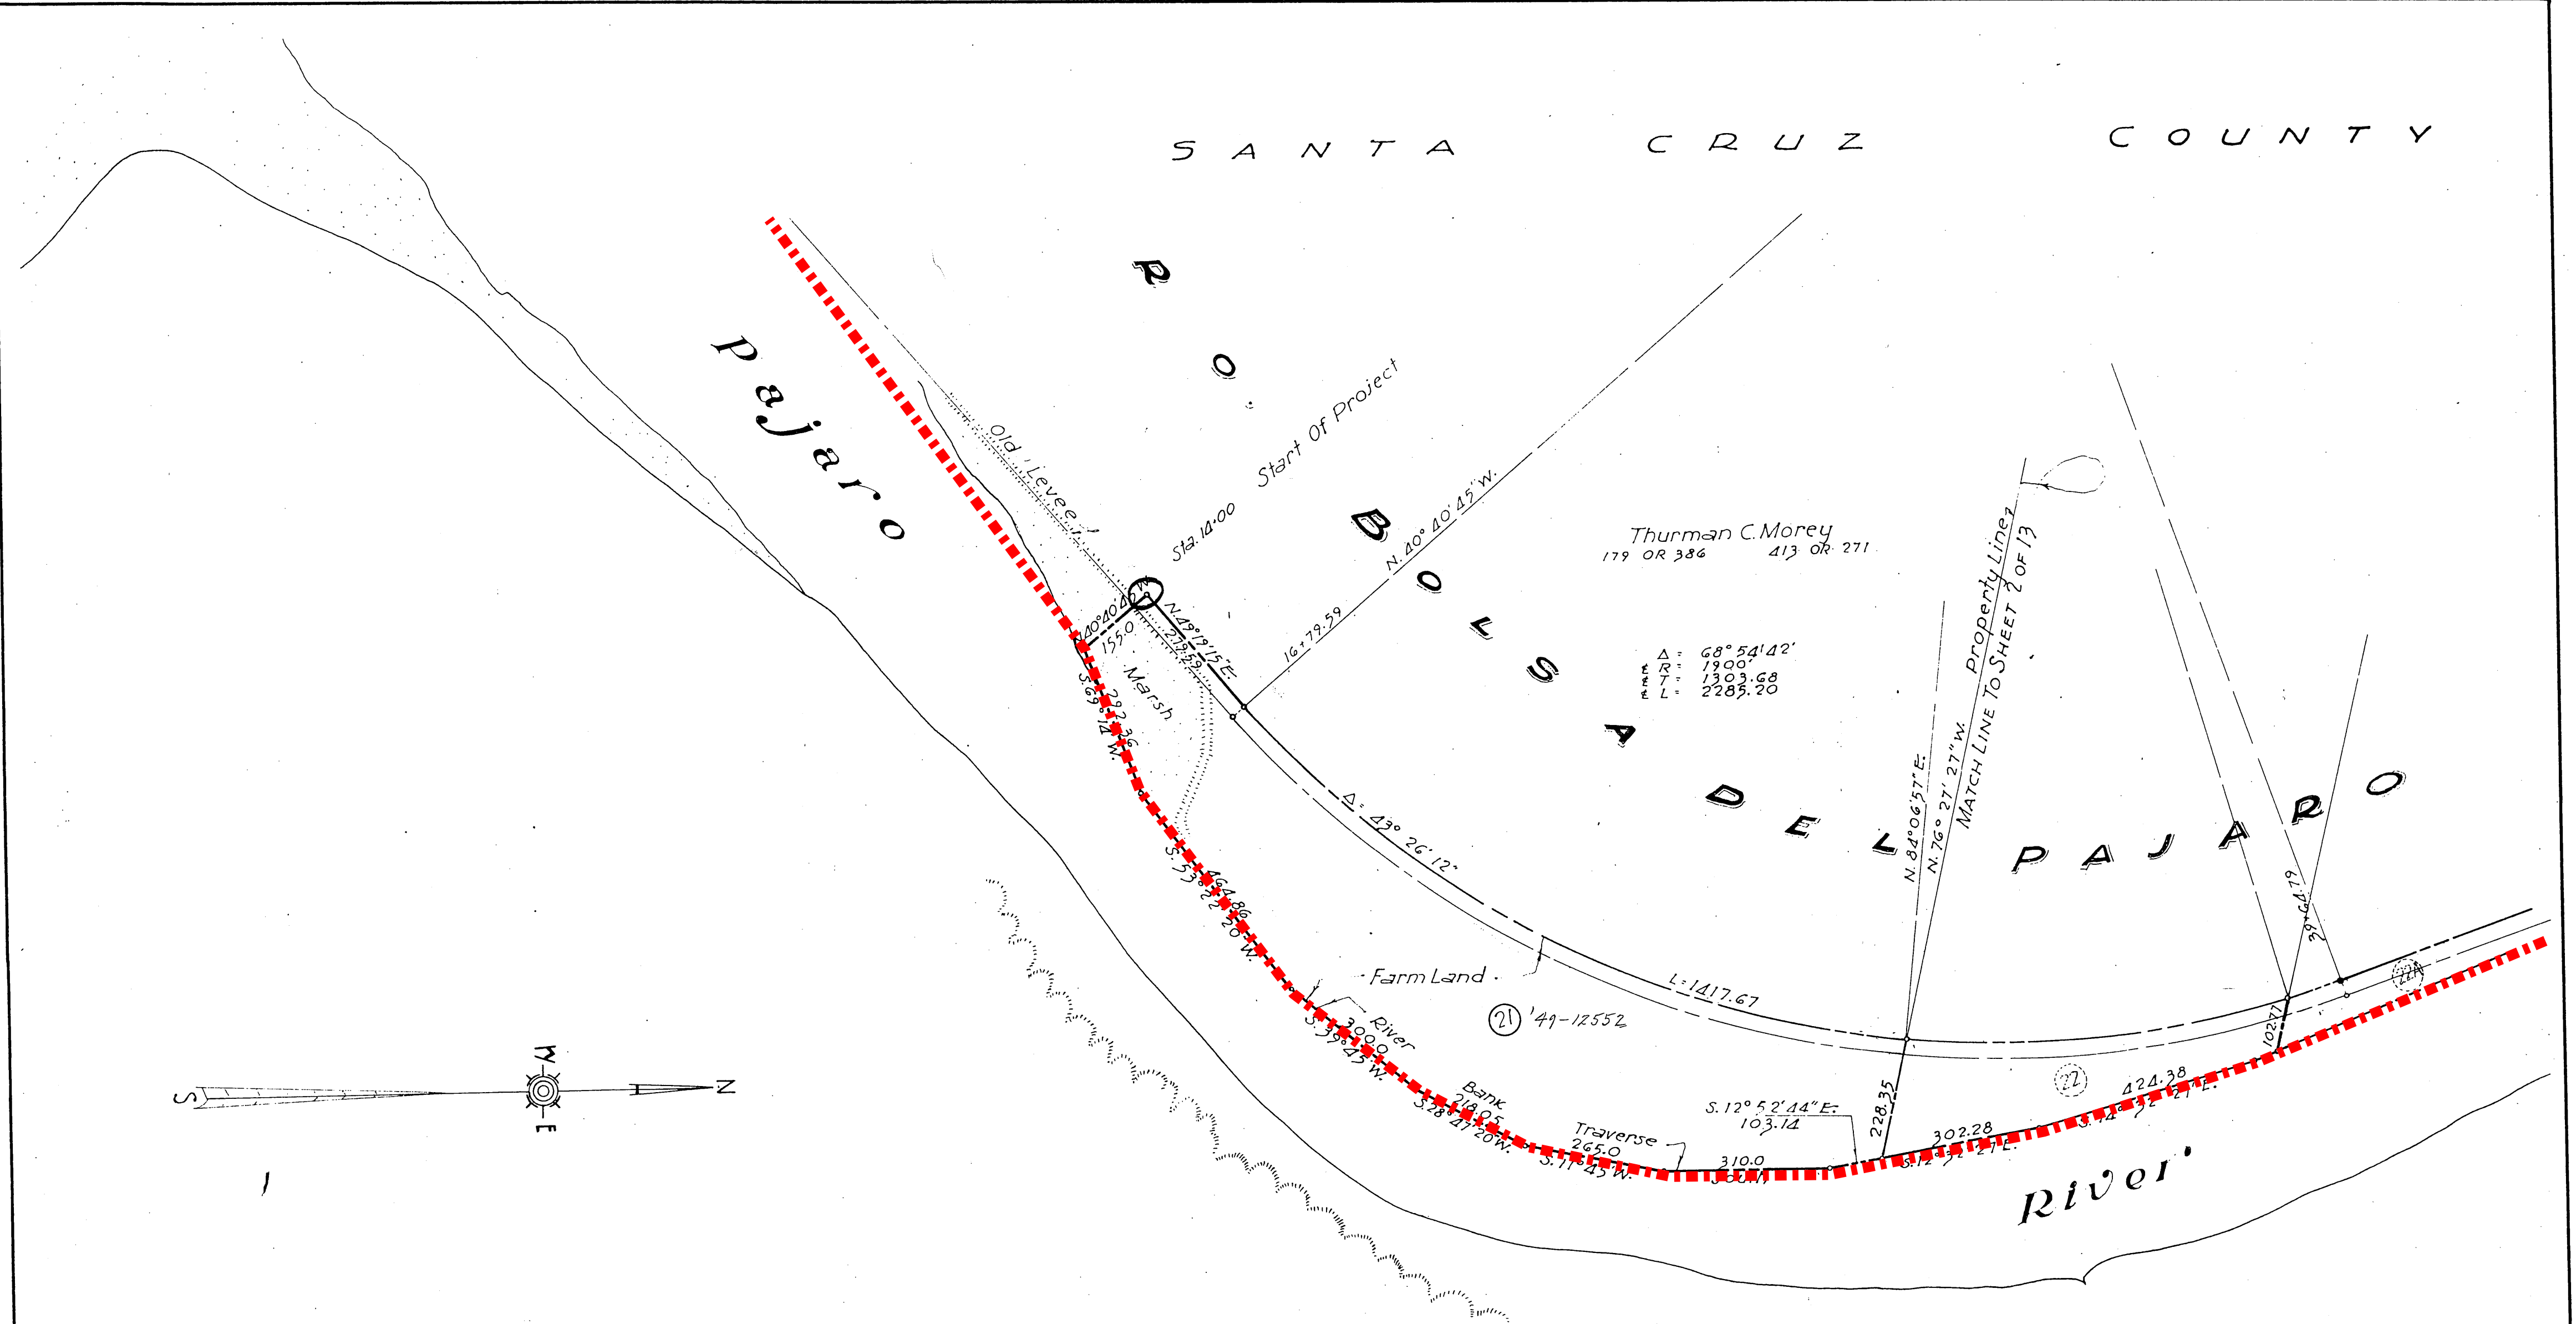

LAND CLASSIFICATION DATA								OFFICE OF COUNTY SURVEYOR COUNTY OF SANTA CRUZ STATE OF CALIFORNIA	
SYMBOLS	REMARKS	PARCEL NO.	FARM ACRES	OTHER LAND	BRUSH LAND	RIVER BOTTOM	TOTAL		
○	Parcel Number	21	1139			1.04	1243	PAJARO RIVER PROJECT ACQUISITION MAPS ARNOLD M. BALDWIN COUNTY SURVEYOR	
-----	Rancho Boundary								
-----	Parcel & Right of Way Bdy.							SCALE: 1" = 200' DATE: APRIL 2, 1949	
-----	Property Lines								
-----	Subdivision Boundary							SURVEYED BY: DRAWN BY: Jpl/b	
-----	Radial & Lot Lines								
-----	Center Line of Levee							SHEET 2 OF 13 SHEETS	
-----	Land Classification Bdy.								
~~~~~	Where not parcel or Right of Way Boundary								



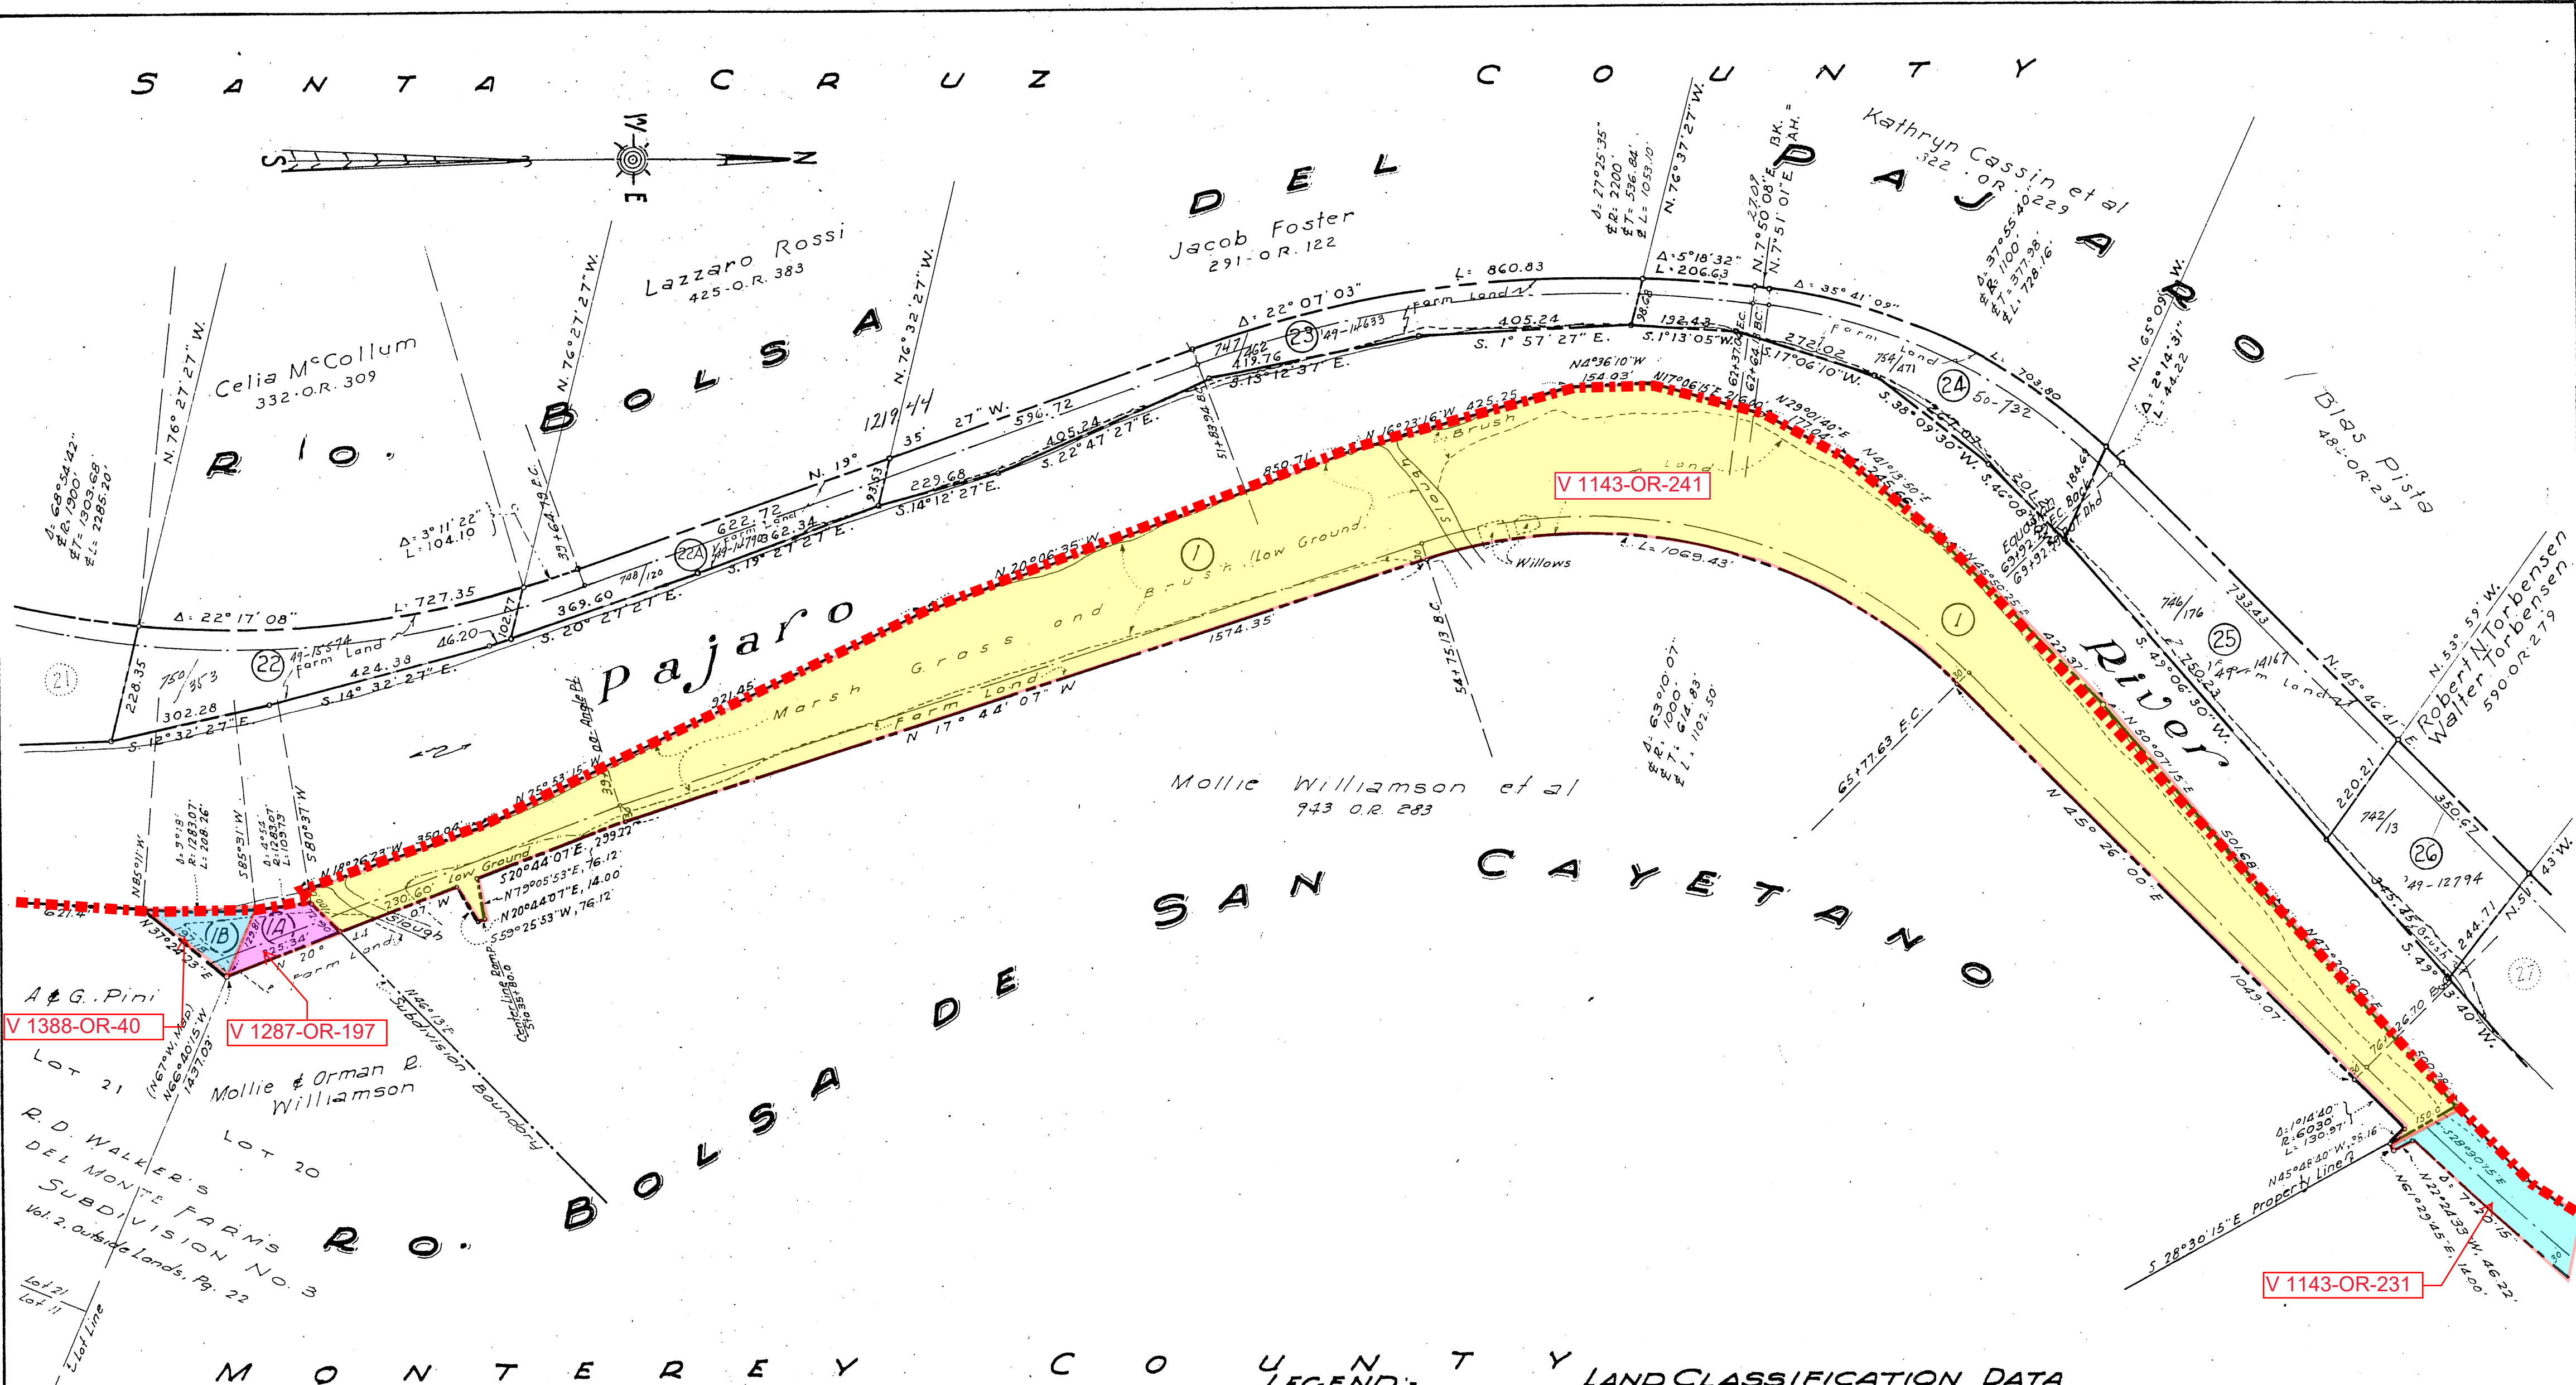

Note: Data for that portion of this map lying in Monterey County was prepared by the office of H. Cozzens, Monterey County Surveyor

LEGEND:- LAND CLASSIFICATION DATA


SYMBOLS	REMARKS	PARCEL NO.	FARM LAND	OTHER LAND	BRUSH LAND	RIVER BOTTOM	TOTAL AC
(16)	Parcel Number	1-B	0.12Ac	-	0.15Ac	-	0.27
---	Rancho Boundary	1-A	0.27Ac	-	0.04Ac	-	0.31
---	Parcel & Right of Way Body	1	3.42Ac	-	8.80Ac	-	12.22
---	Property Lines	21	11.39Ac	-	-	1.04Ac	12.43
---	Subdivision Boundary	22	2.31Ac	-	-	-	2.31
---	Radial and Lot Lines	22A	1.33Ac	-	-	-	1.33
---	Centerline of Levee	23	2.73Ac	-	0.33Ac	-	3.06
---	Land Classification Body	24	2.41Ac	-	0.21Ac	-	2.62
---	Where not Parcel or	25	3.19Ac	-	0.21Ac	-	3.40
---	Right of Way Boundary	26	1.66Ac	-	0.16Ac	-	1.82

OFFICE OF COUNTY SURVEYOR  
**COUNTY OF SANTA CRUZ**  
STATE OF CALIFORNIA

**PAJARO RIVER PROJECT**  
ACQUISITION MAPS  
Arnold M. Baldwin COUNTY SURVEYOR

Scale 1 in. = 200 ft.  
DATE October 1948  
CHECKED BY J.D. & U.S.E.D.  
FIELD NOTES



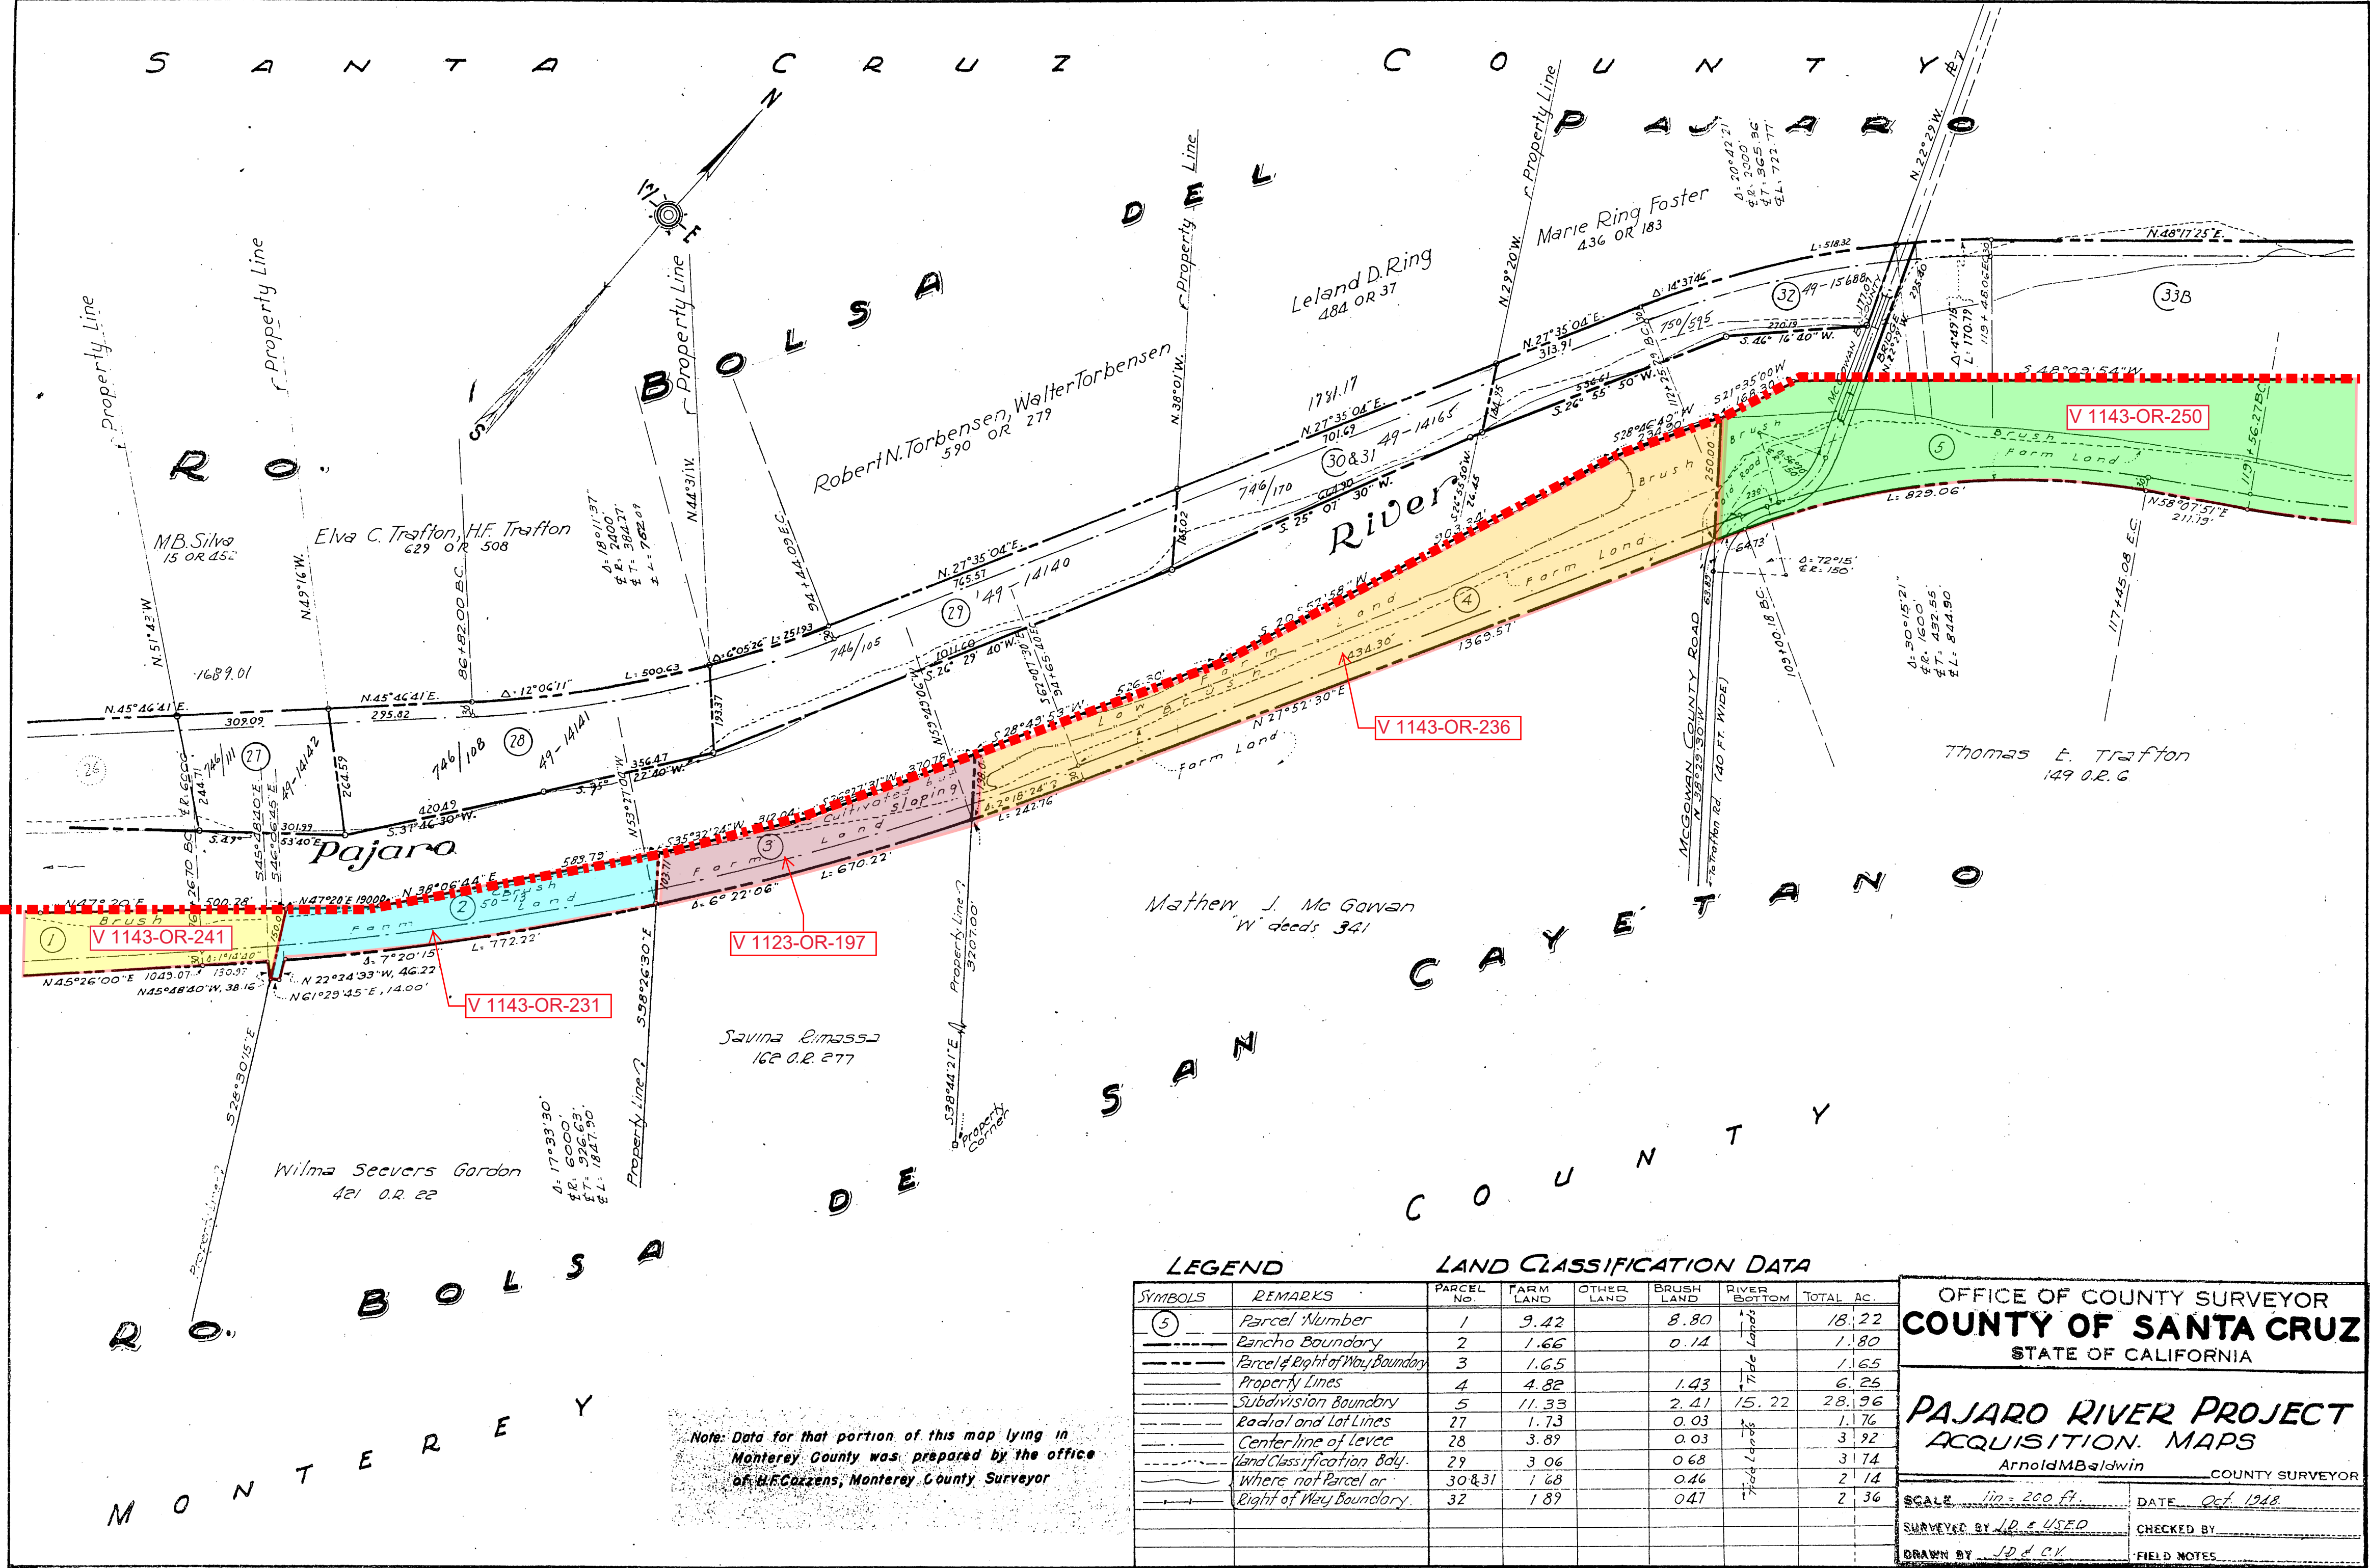

Note: Data for that portion of this map lying in Monterey County was prepared by the office of H.F. Cozzens, Monterey County Surveyor

LEGEND LAND CLASSIFICATION DATA

SYMBOLS	REMARKS	PARCEL No.	FARM LAND	OTHER LAND	BRUSH LAND	RIVER BOTTOM	TOTAL AC.
⑤	Parcel Number	1	9.42		8.80		18.22
---	Rancho Boundary	2	1.66		0.14		1.80
---	Parcel # Right of Way Boundary	3	1.65				1.65
---	Property Lines	4	4.82		1.43		6.25
---	Subdivision Boundary	5	11.33		2.41	15.22	28.96
---	Radial and Lot Lines	27	1.73		0.03		1.76
---	Center line of Levee	28	3.89		0.03		3.92
---	Land Classification Bdy.	29	3.06		0.68		3.74
---	Where not Parcel or	30 & 31	1.68		0.46		2.14
---	Right of Way Boundary	32	1.89		0.47		2.36

OFFICE OF COUNTY SURVEYOR  
COUNTY OF SANTA CRUZ  
STATE OF CALIFORNIA

**PAJARO RIVER PROJECT  
ACQUISITION MAPS**


Arnold M. Baldwin COUNTY SURVEYOR

SCALE 1 in = 200 ft. DATE Oct 1948


SURVEYED BY J.D. & USED CHECKED BY

DRAWN BY J.D. & C.V. FIELD NOTES



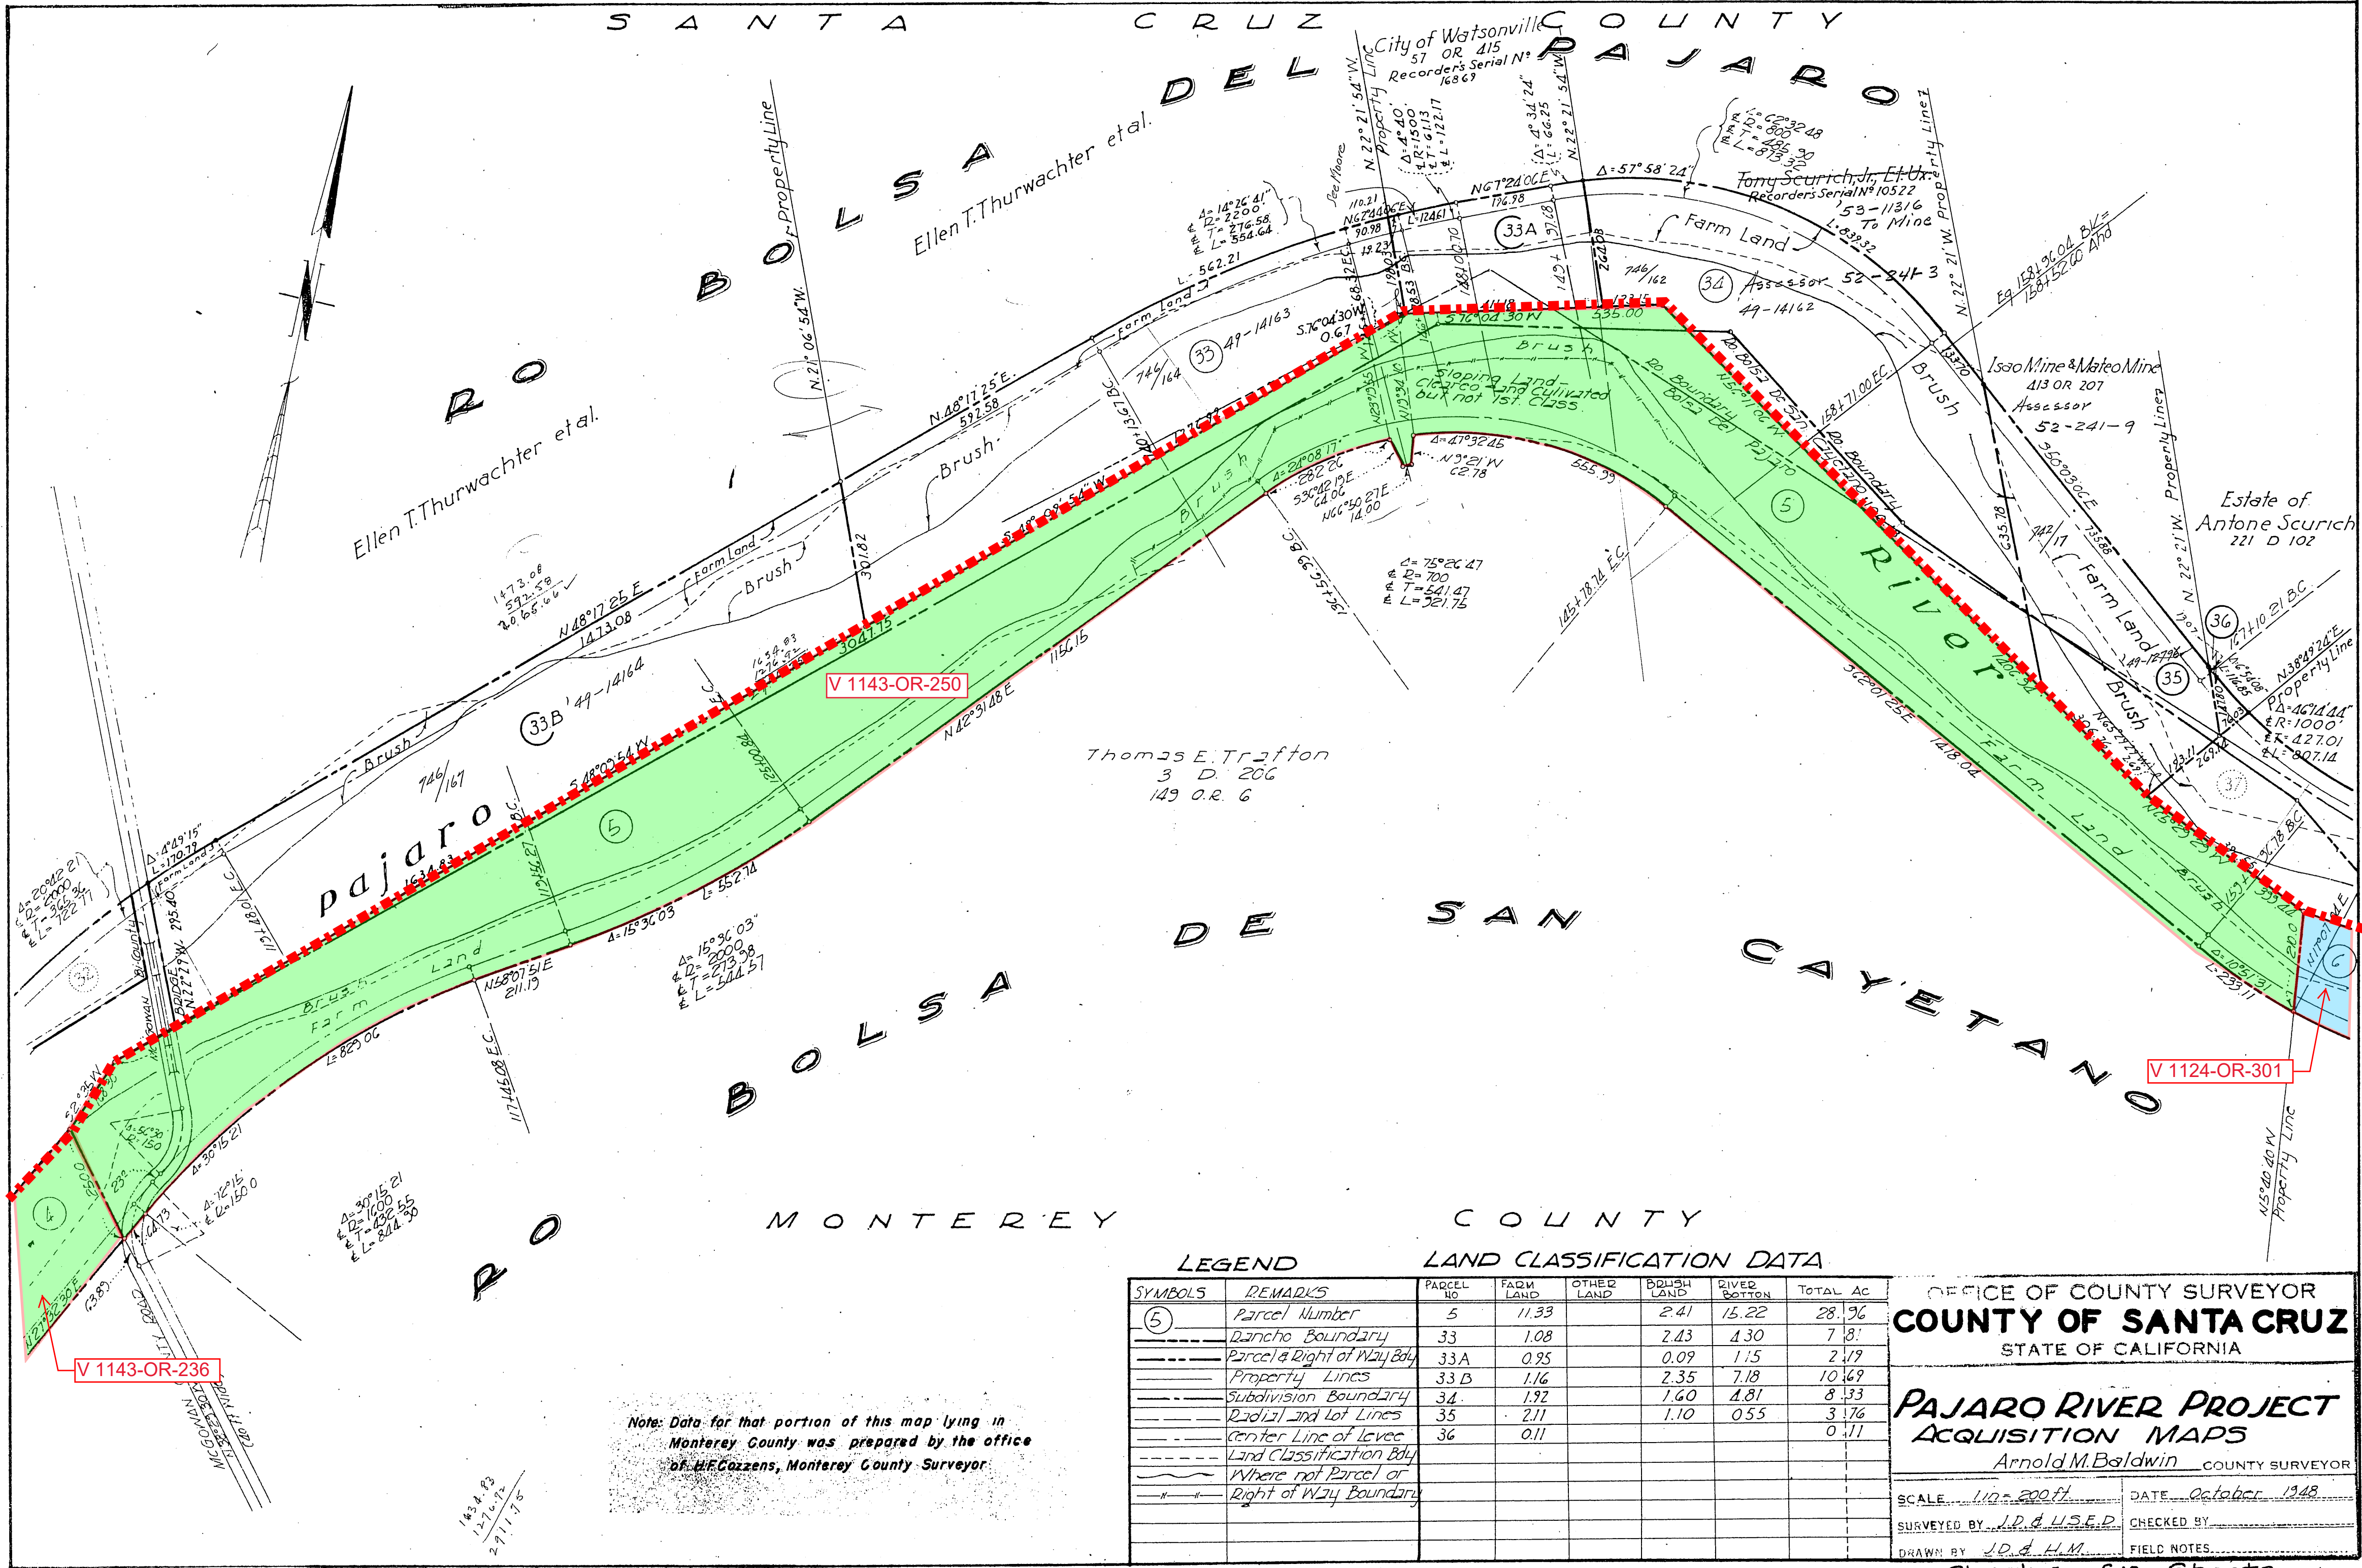



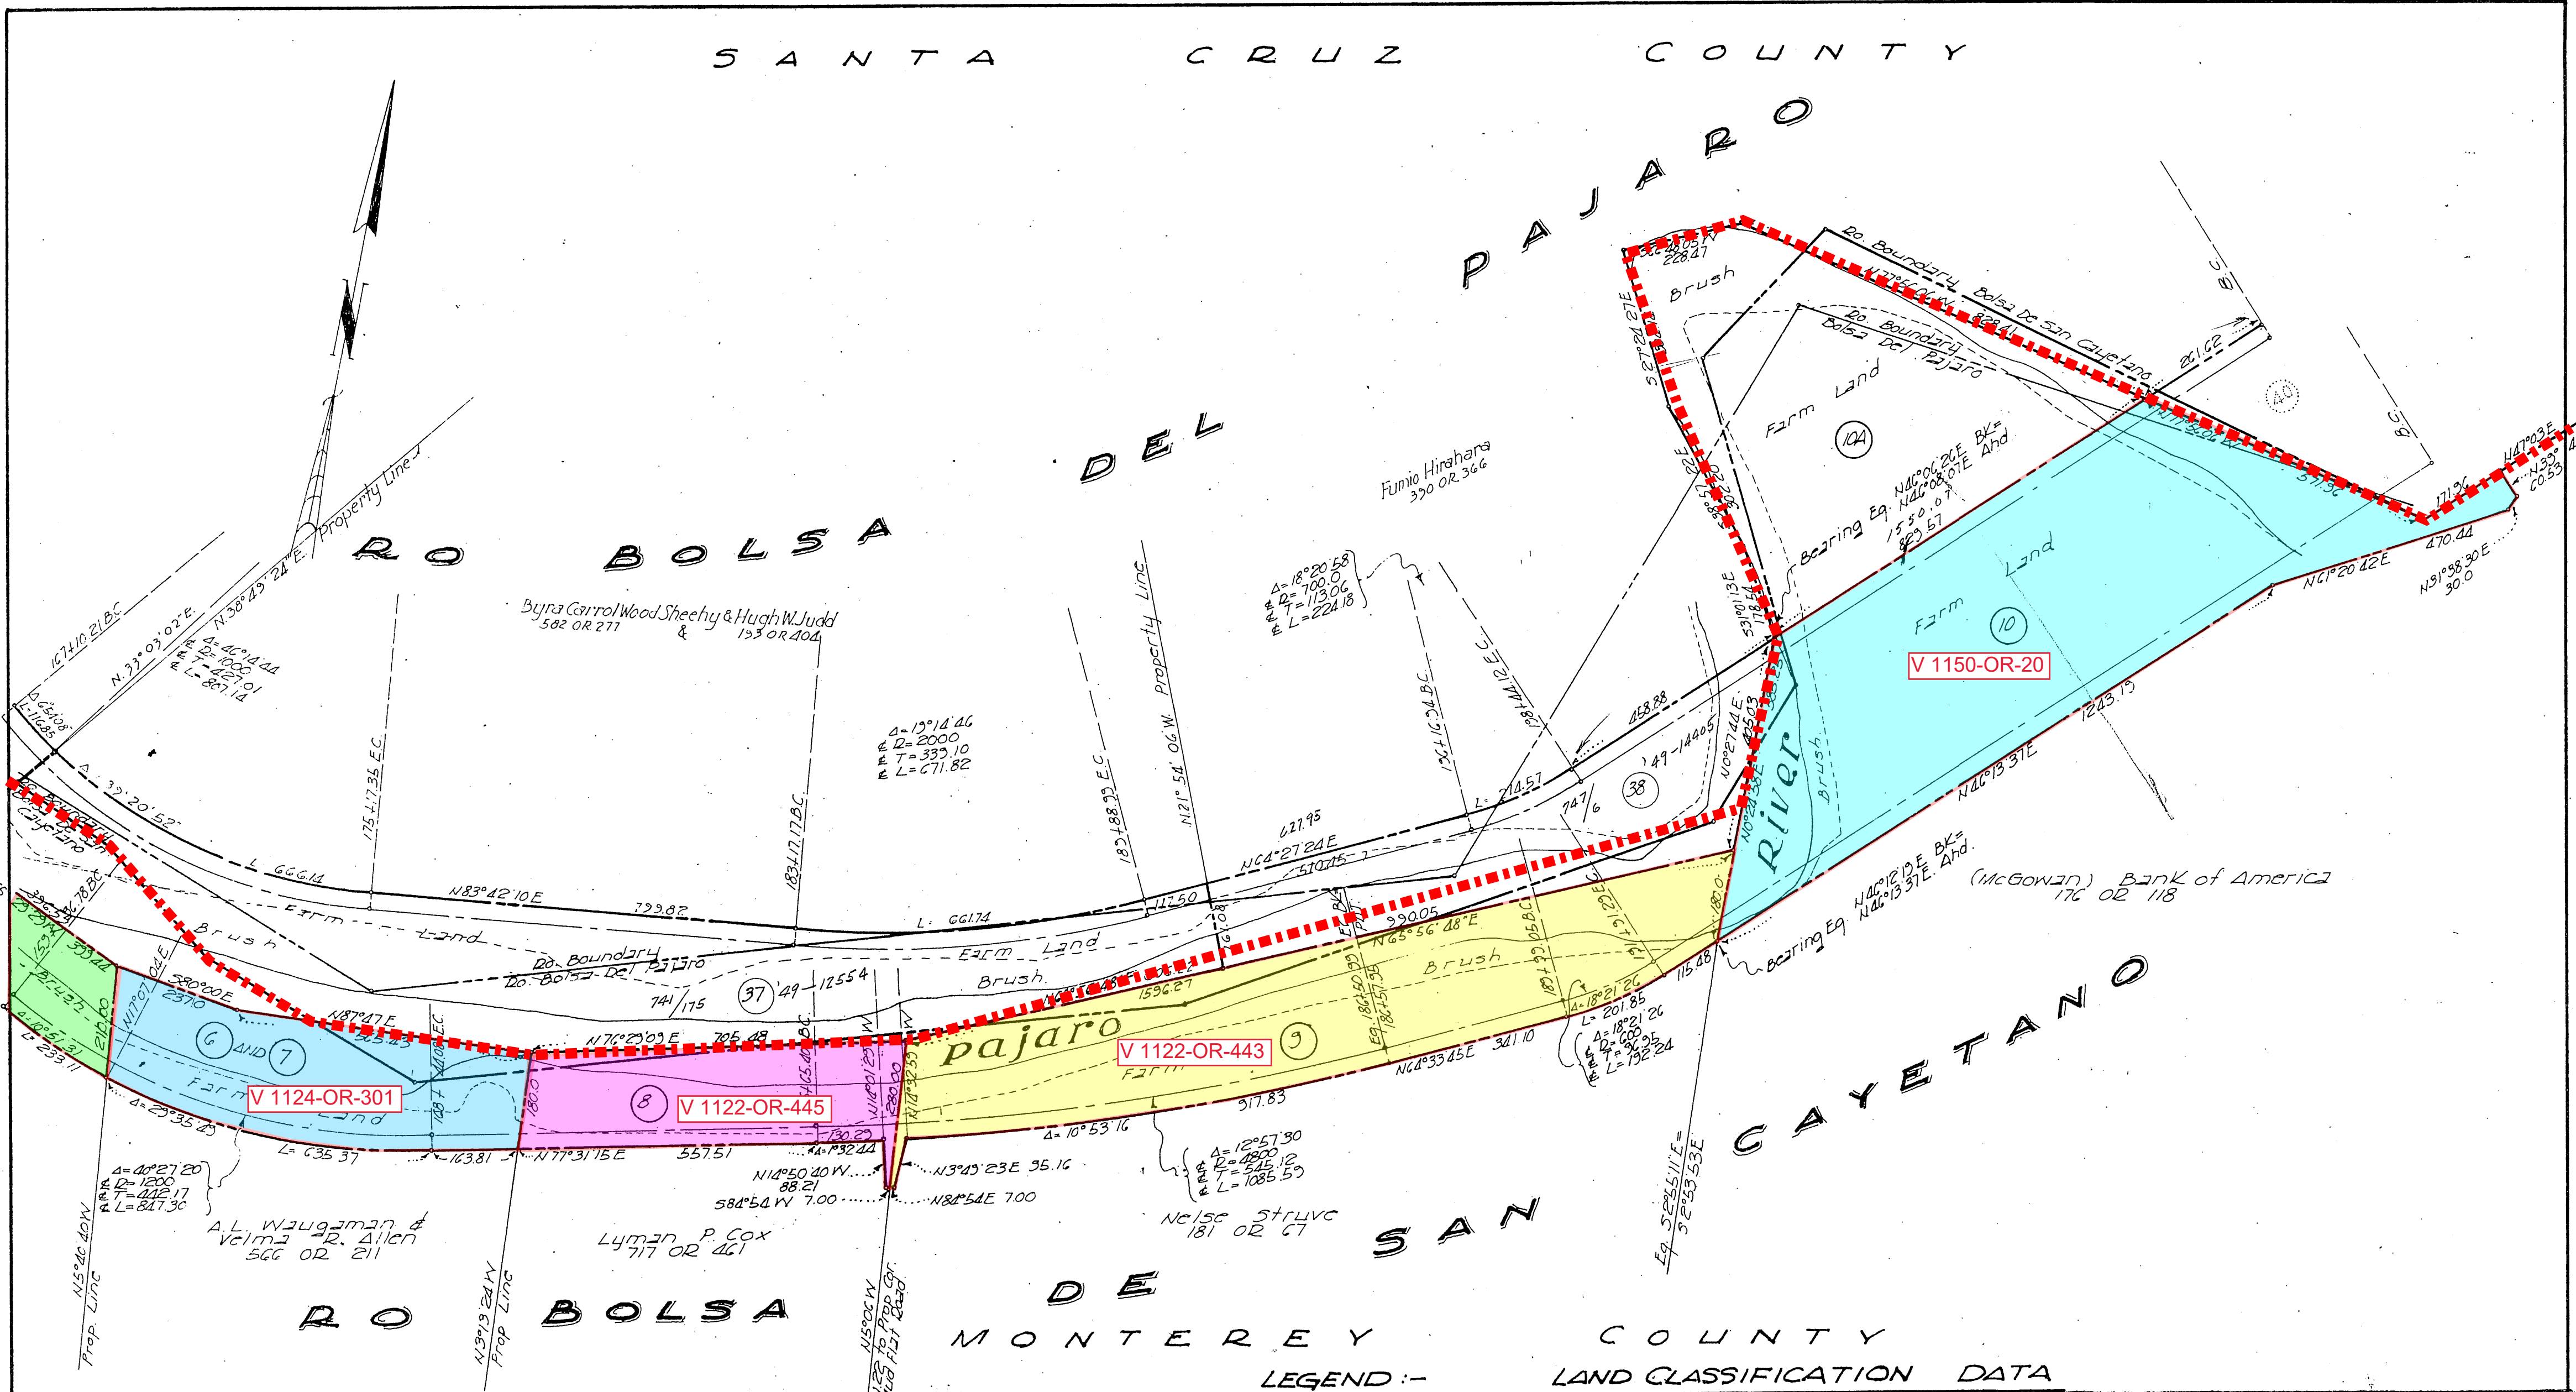

Note: Data for that portion of this map lying in Monterey County was prepared by the office of H. C. Carreras, Monterey County Surveyor

LEGEND :- LAND CLASSIFICATION DATA

SYMBOLS	REMARKS	PARCEL NO.	FARM LAND	OTHER LAND	BRUSH LAND	RIVER BOTTOM	TOTAL AC.
①	Parcel Number	6 & 7	1.61		0.52	1.78	3.91
---	Rancho Boundary	8	0.50		0.50	1.00	3.01
---	Parcel & Right of Way Bdy	9	3.86		1.42	3.07	8.35
---	Property Lines	10	8.41		0.67	2.76	11.84
---	Subdivision Boundary	10A	5.65		2.67	0.40	8.72
---	Radial and Lot Lines	37	4.18		4.91	3.17	12.56
---	Center Line of Access	38	1.76		1.07	2.21	5.04
---	Land Classification Bdy						
---	Where not Parcel or						
---	Right of Way Bdy						

OFFICE OF COUNTY SURVEYOR  
**COUNTY OF SANTA CRUZ**  
STATE OF CALIFORNIA



**PAJARO RIVER PROJECT**  
**ACQUISITION MAPS**  
Arnold M. Baldwin, COUNTY SURVEYOR

SCALE 1 in. = 200 ft.      DATE Oct 1948

SURVEYED BY J.D. & U.S.D.      CHECKED BY

DRAWN BY J.D. & H.M. & J.B.      FIELD NOTES



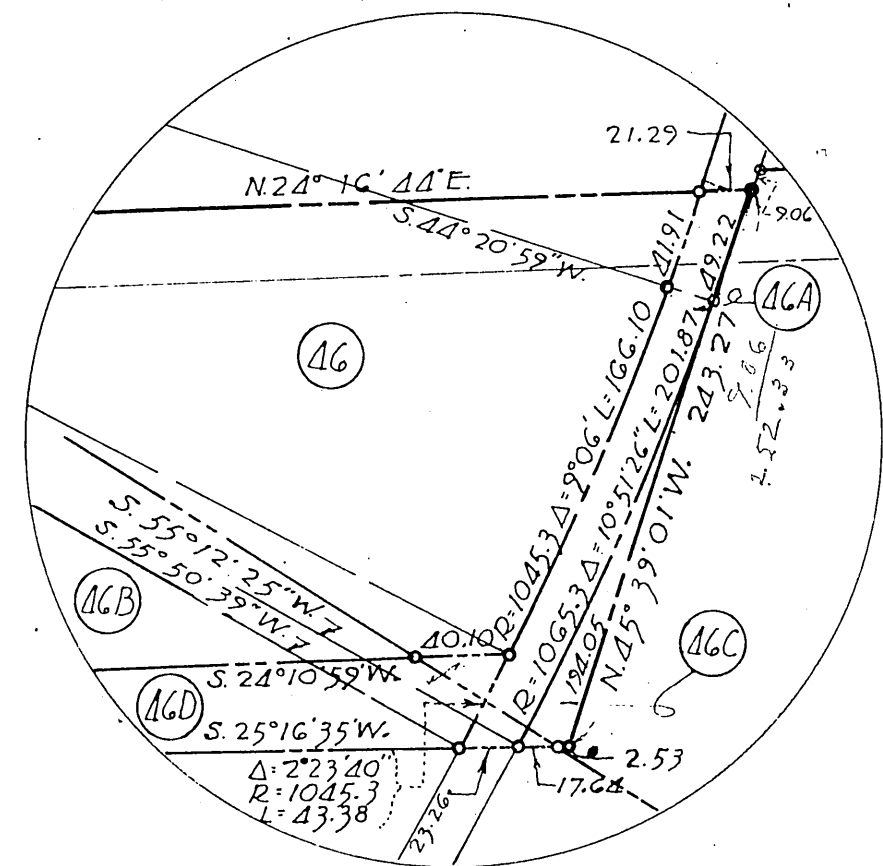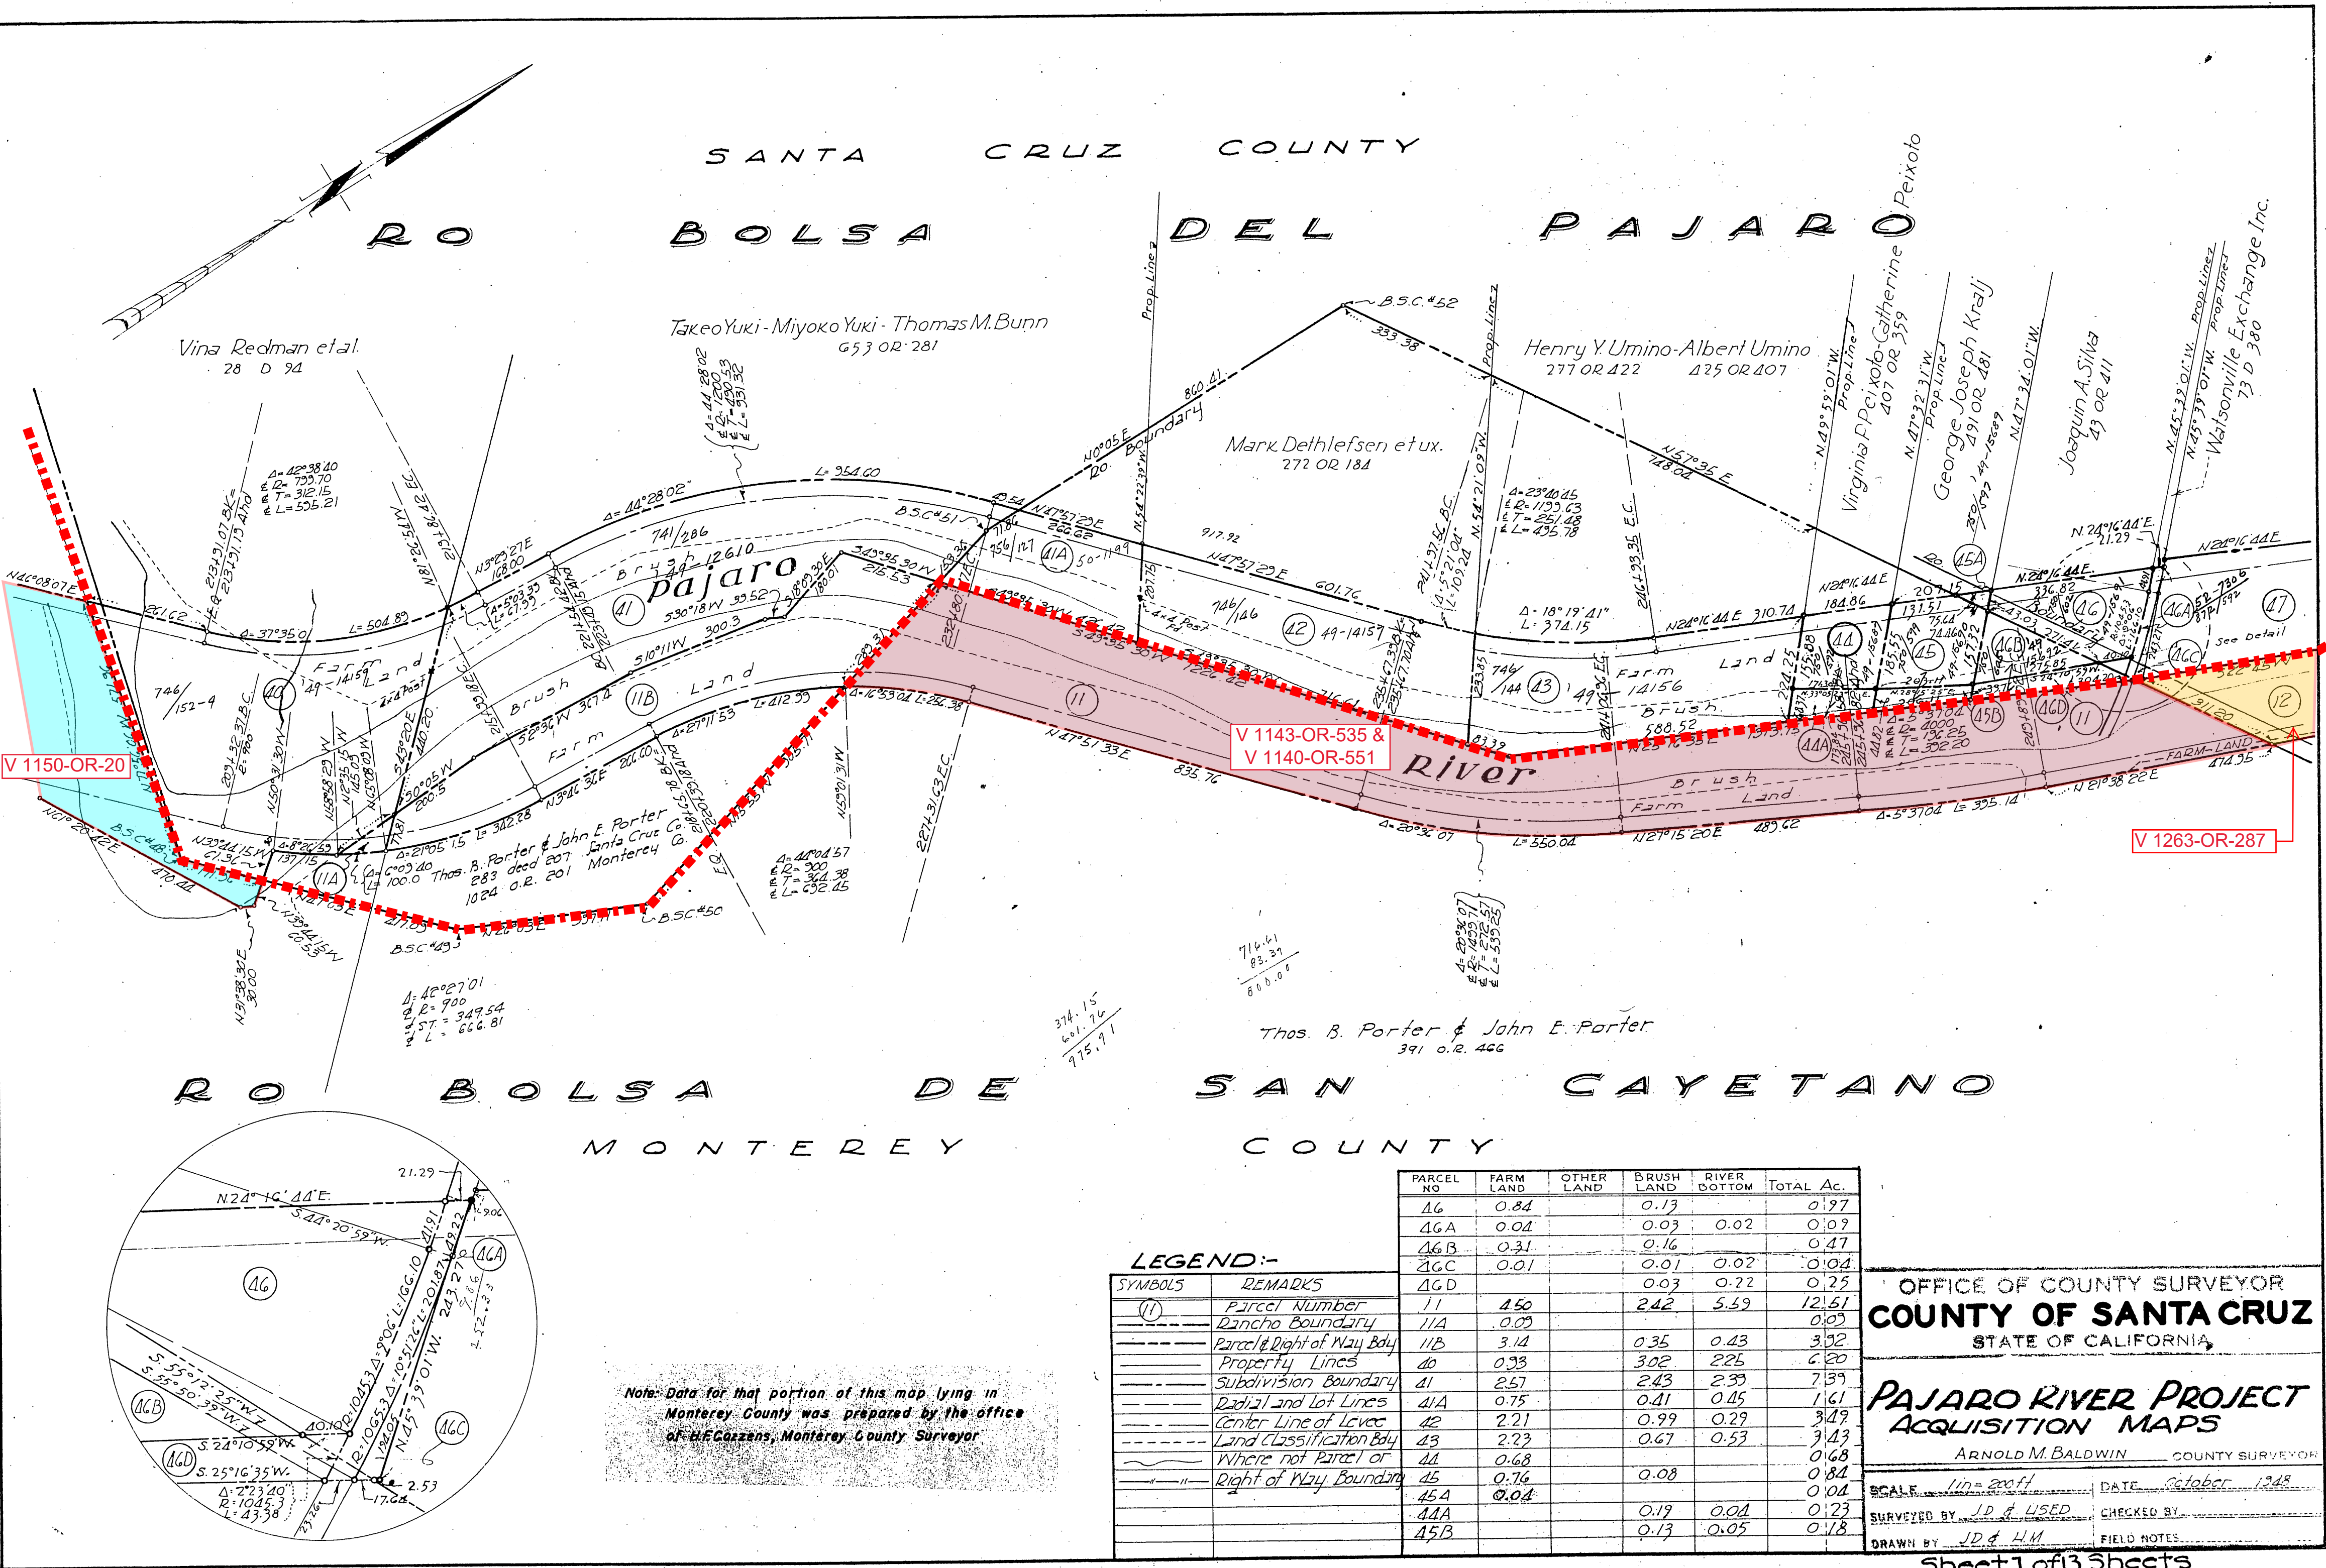

Note: Data for that portion of this map lying in Monterey County was prepared by the office of H.F. Cozzens, Monterey County Surveyor

LEGEND:-

SYMBOLS	REMARKS	PARCEL NO.	FARM LAND	OTHER LAND	BRUSH LAND	RIVER BOTTOM	TOTAL AC.
(11)	Parcel Number	11	4.50		2.42	5.59	12.51
---	Rancho Boundary	11A	0.03				0.03
---	Parcel & Right of Way Boundary	11B	3.12		0.35	0.43	3.90
---	Property Lines	40	0.33		3.02	2.25	6.60
---	Subdivision Boundary	41	2.57		2.43	2.33	7.33
---	Right of Way Boundary	41A	0.75		0.41	0.45	1.61
---	Center Line of Levee	42	2.21		0.99	0.29	3.49
---	Land Classification Boundary	43	2.23		0.67	0.53	3.43
---	Where not Parcel or	44	0.68				0.68
---	Right of Way Boundary	45	0.76		0.08		0.84
		45A	0.04				0.04
		44A			0.19	0.04	0.23
		45B			0.13	0.05	0.18

OFFICE OF COUNTY SURVEYOR  
COUNTY OF SANTA CRUZ  
STATE OF CALIFORNIA

**PAJARO RIVER PROJECT  
ACQUISITION MAPS**


ARNOLD M. BALDWIN COUNTY SURVEYOR

SCALE 1"=200' DATE October 1948


SURVEYED BY J.D. & U.S.D. CHECKED BY J.D. & U.S.D.

DRAWN BY J.D. & U.S.D. FIELD NOTES



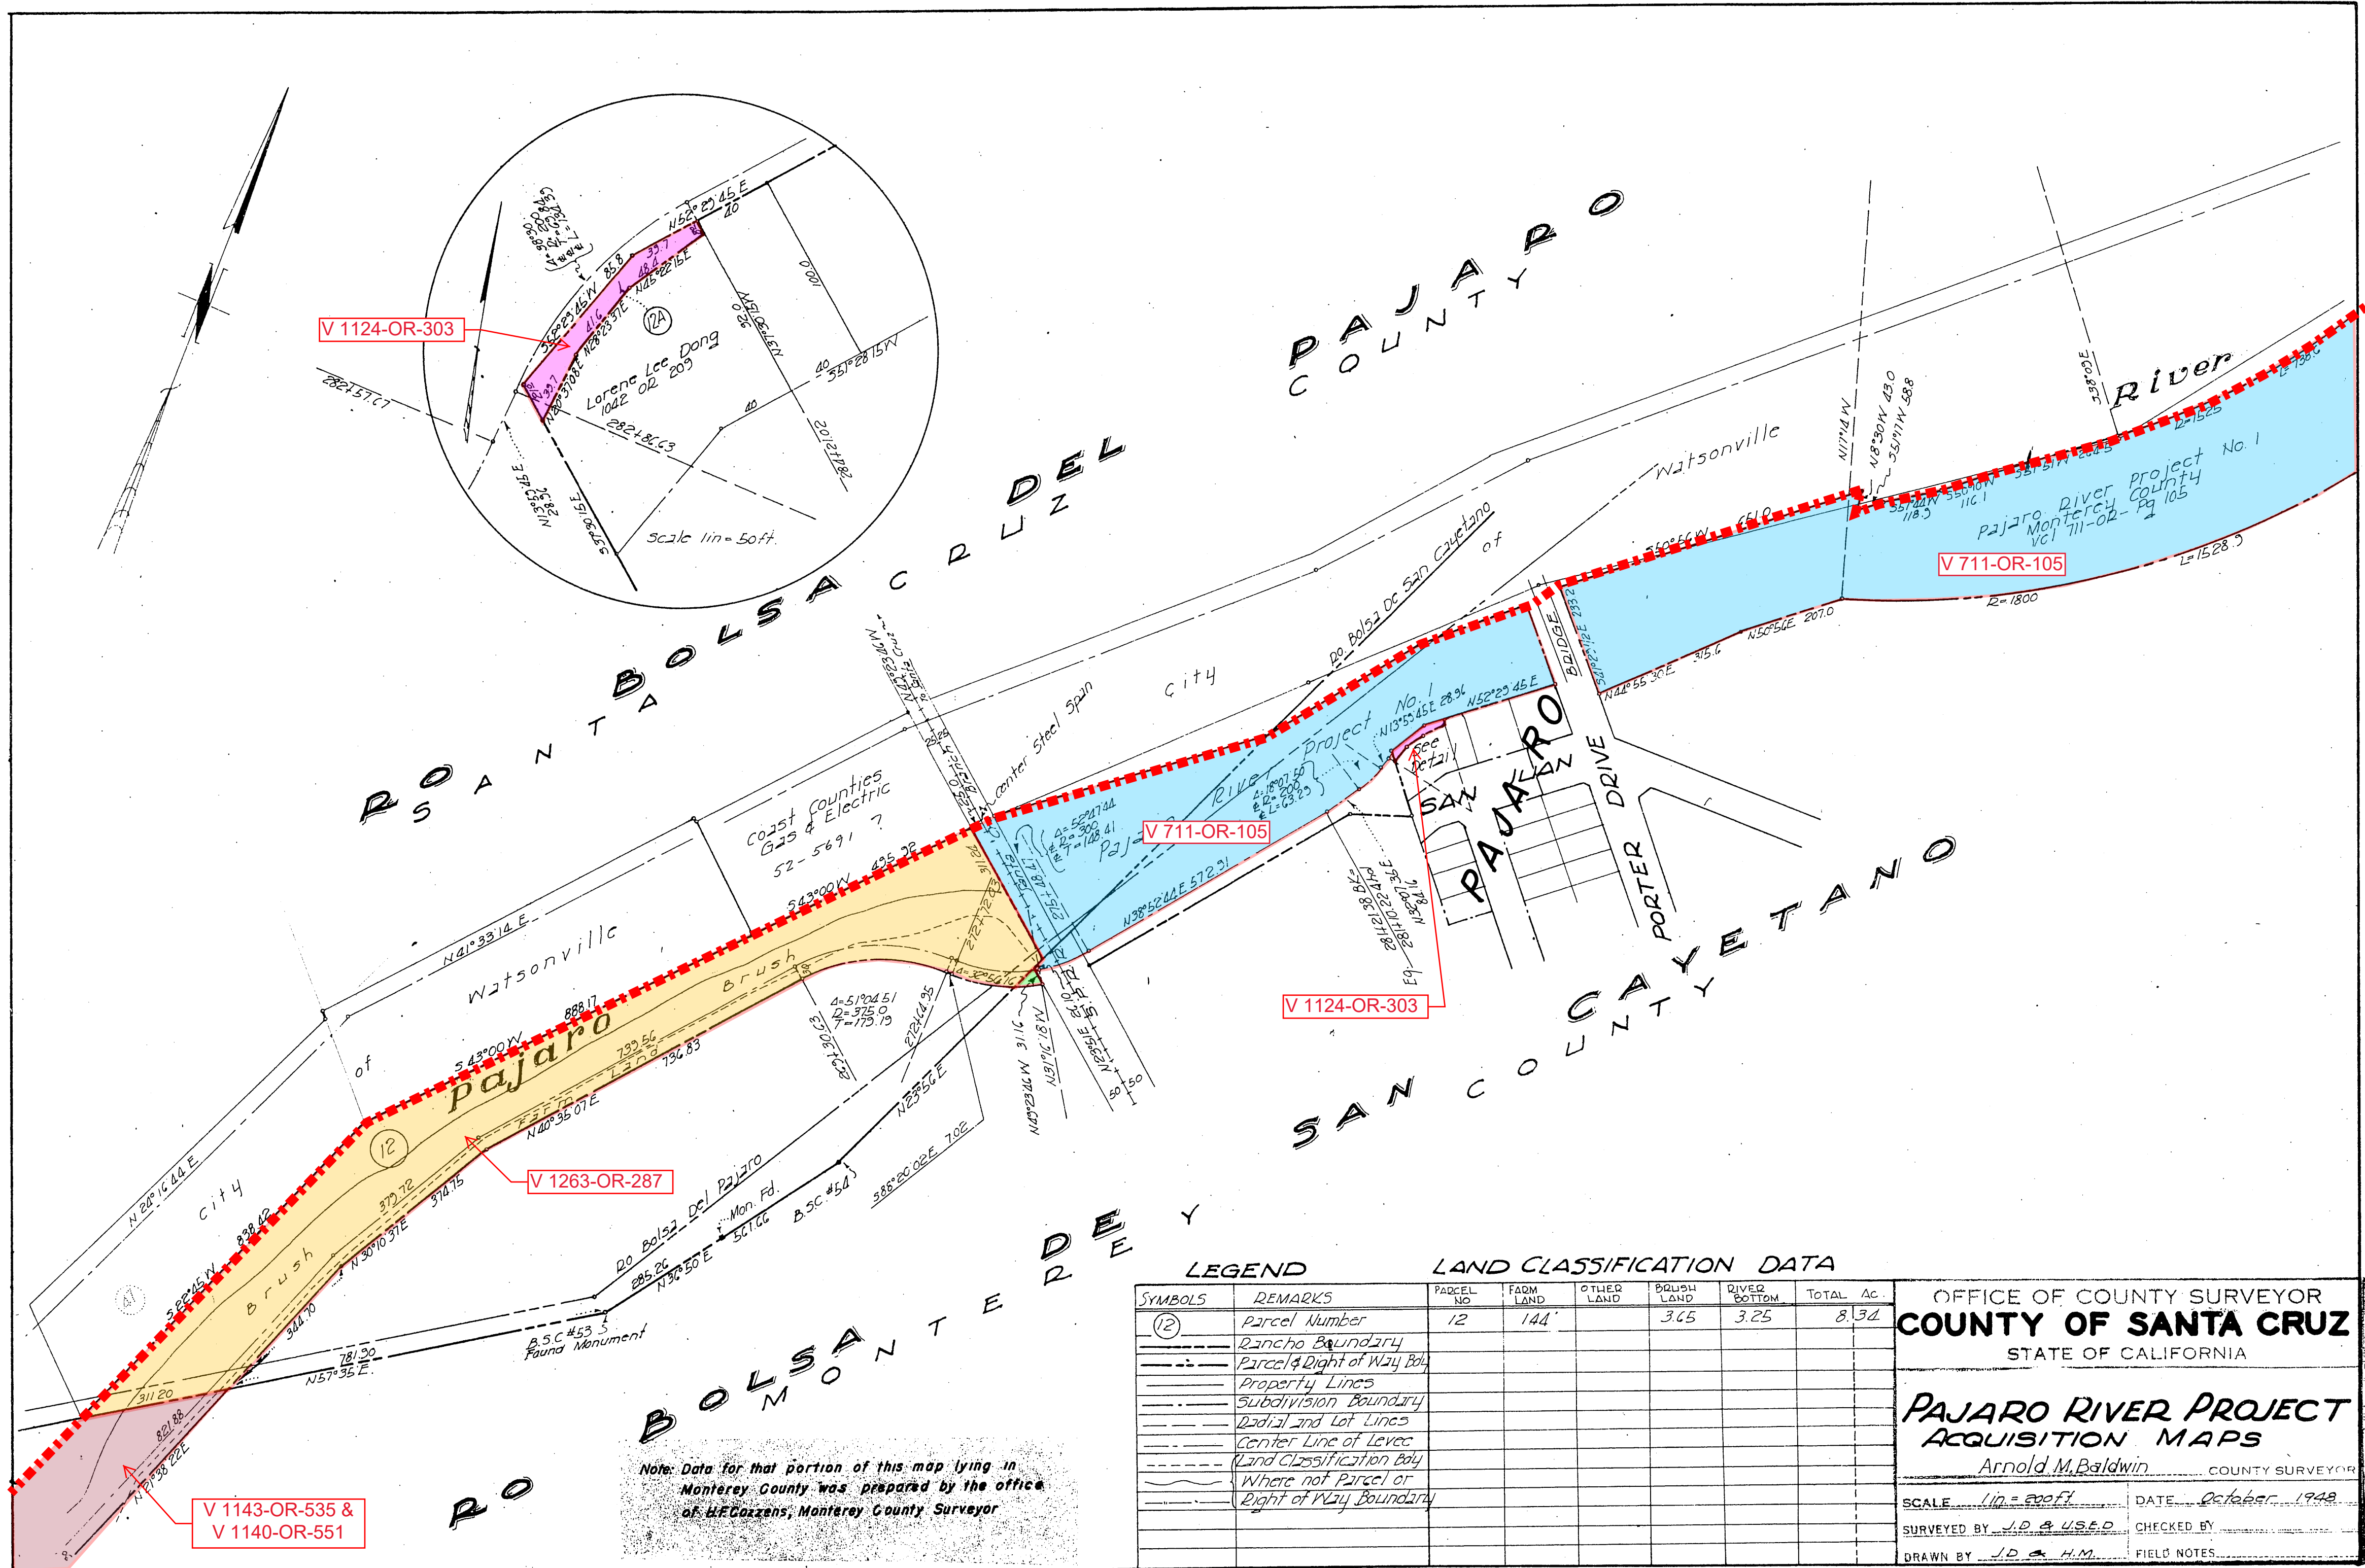



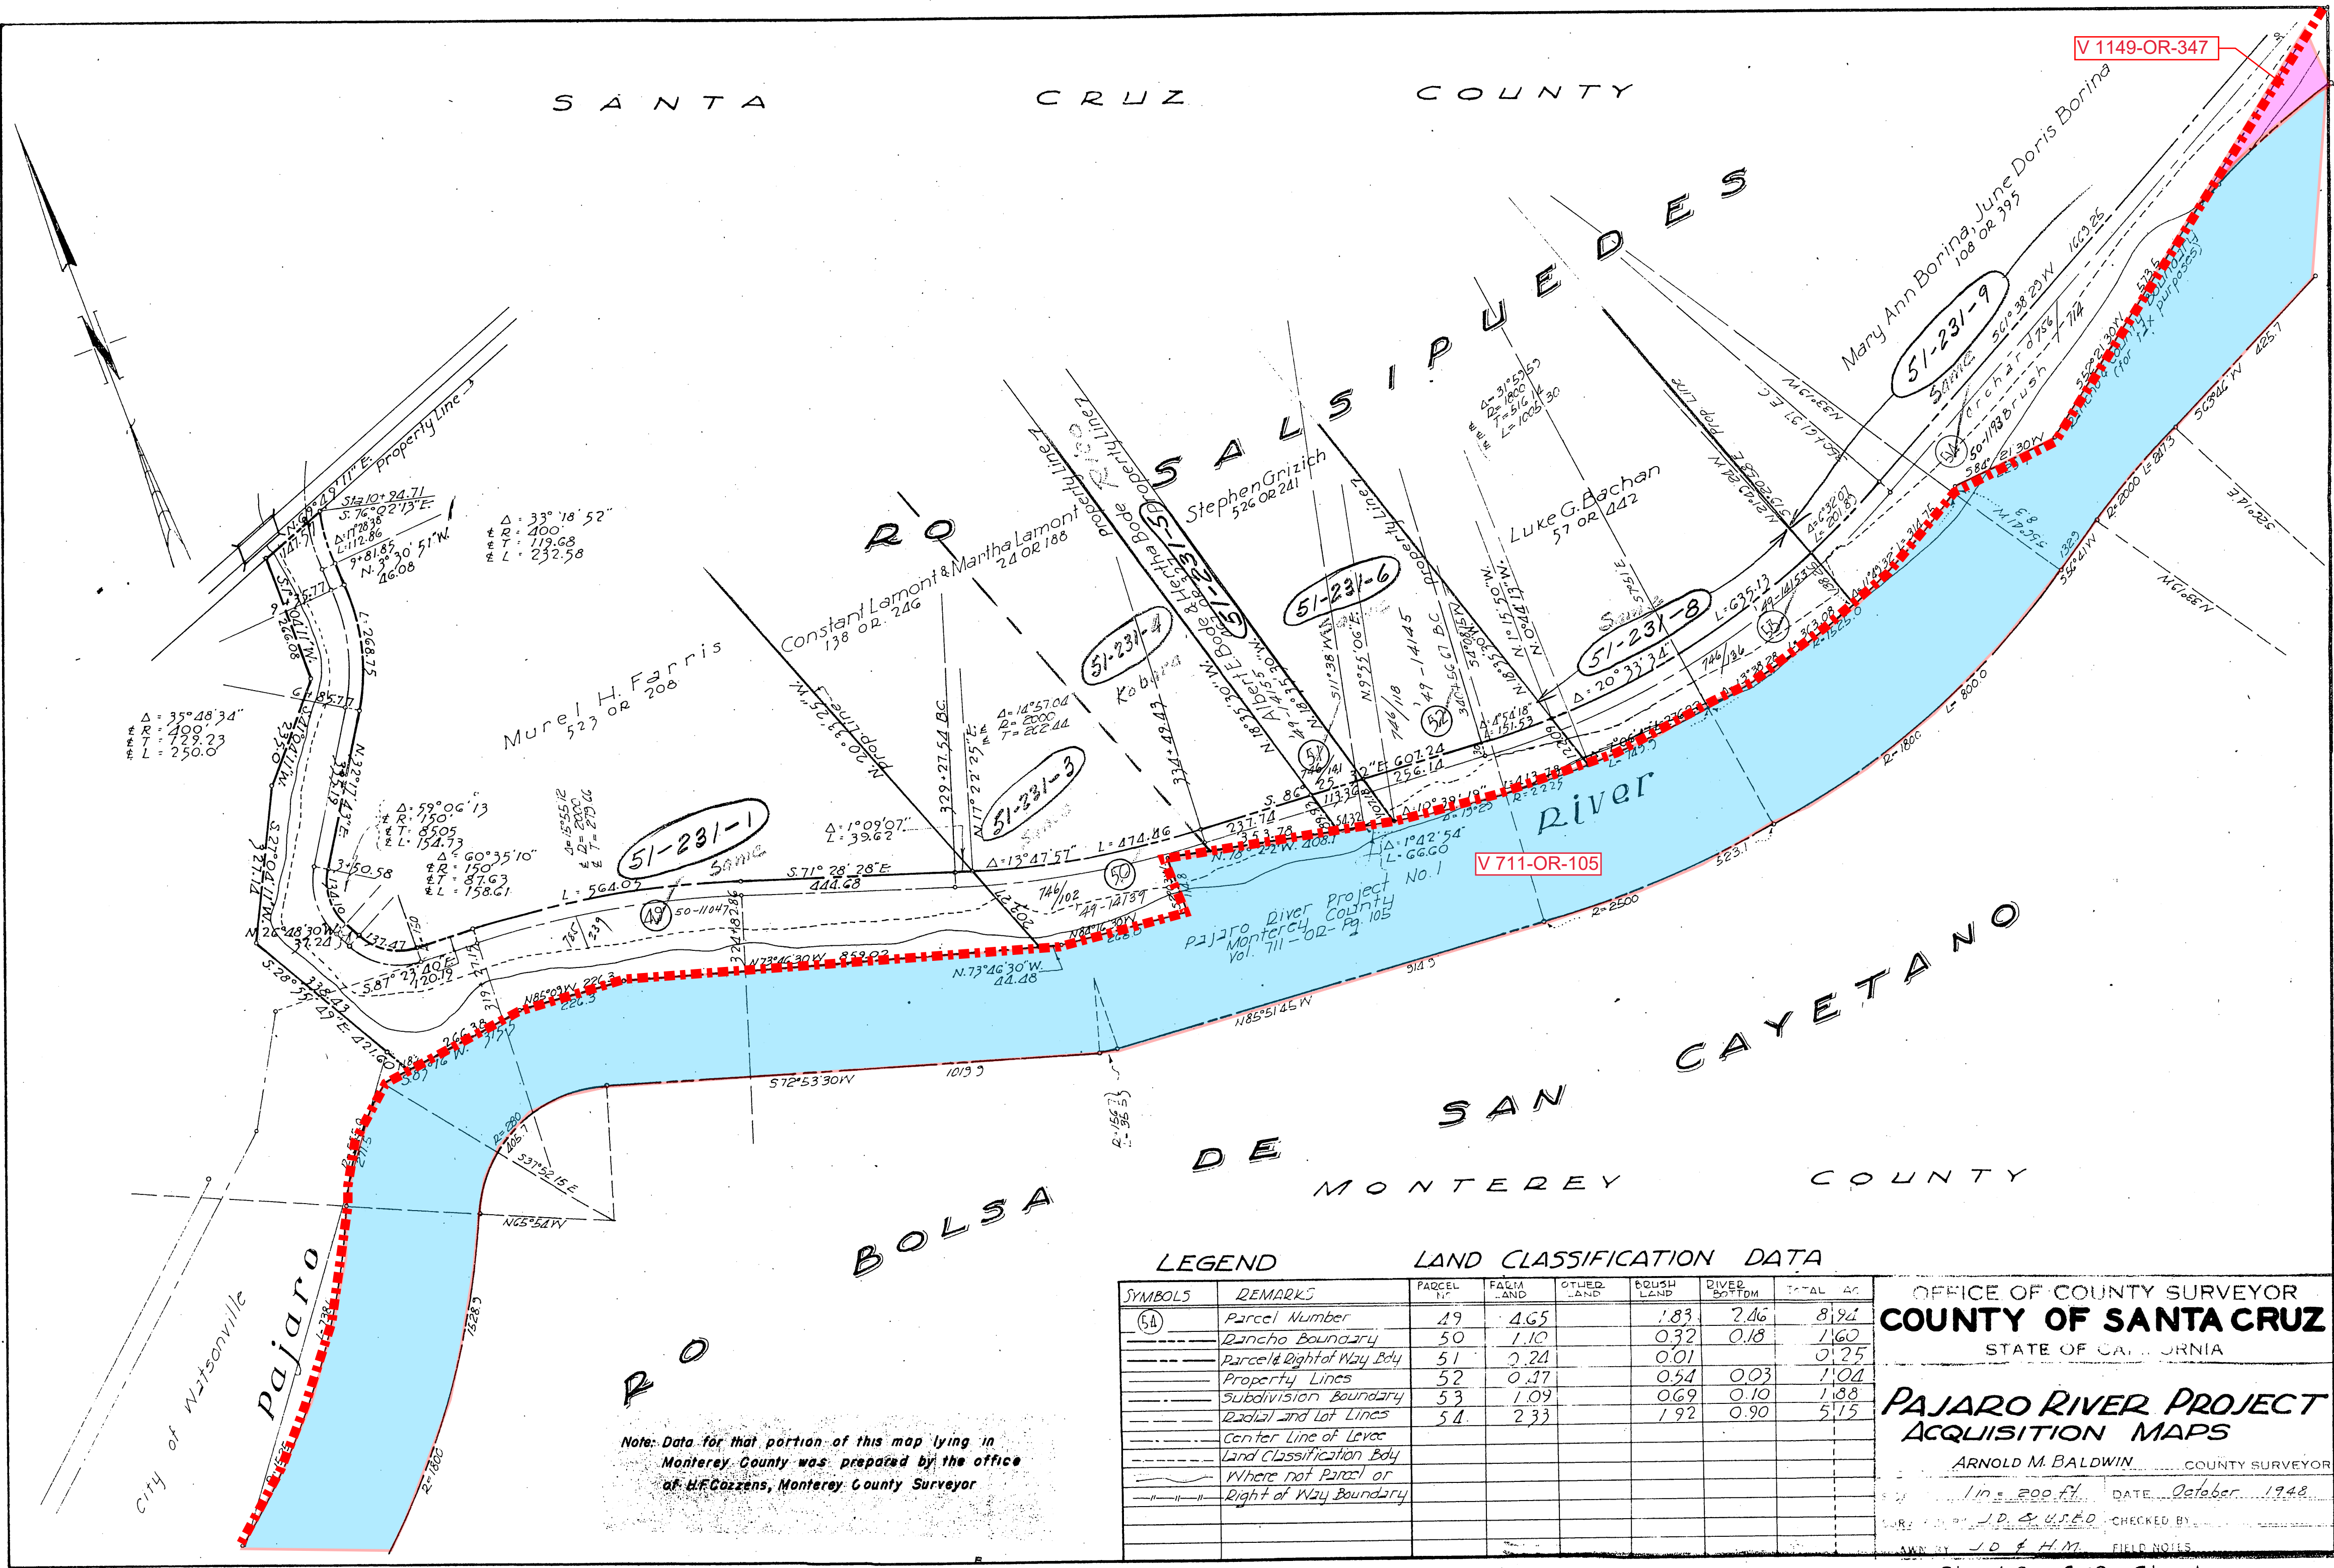

Note: Data for that portion of this map lying in Monterey County was prepared by the office of H.F. Cozzens, Monterey County Surveyor

LEGEND LAND CLASSIFICATION DATA

SYMBOLS	REMARKS	PARCEL NO.	FARM LAND	OTHER LAND	BRUSH LAND	RIVER BOTTOM	TOTAL AC.
(54)	Parcel Number	49	4.65		1.83	2.46	8.94
---	Rancho Boundary	50	1.10		0.32	0.18	1.60
---	Parcel & Right of Way Bdy	51	2.24		0.01		2.25
---	Property Lines	52	0.37		0.54	0.03	1.04
---	Subdivision Boundary	53	1.09		0.69	0.10	1.88
---	Radial and Lot Lines	54	2.33		1.92	0.90	5.15
---	Center Line of Levee						
---	Land Classification Bdy						
---	Where not Parcel or						
---	Right of Way Boundary						

OFFICE OF COUNTY SURVEYOR  
**COUNTY OF SANTA CRUZ**  
STATE OF CALIFORNIA


**PAJARO RIVER PROJECT  
ACQUISITION MAPS**

ARNOLD M. BALDWIN, COUNTY SURVEYOR

1 in = 200 ft. DATE: October 1948

CHECKED BY: J.D. & H.M. FIELD NOTES




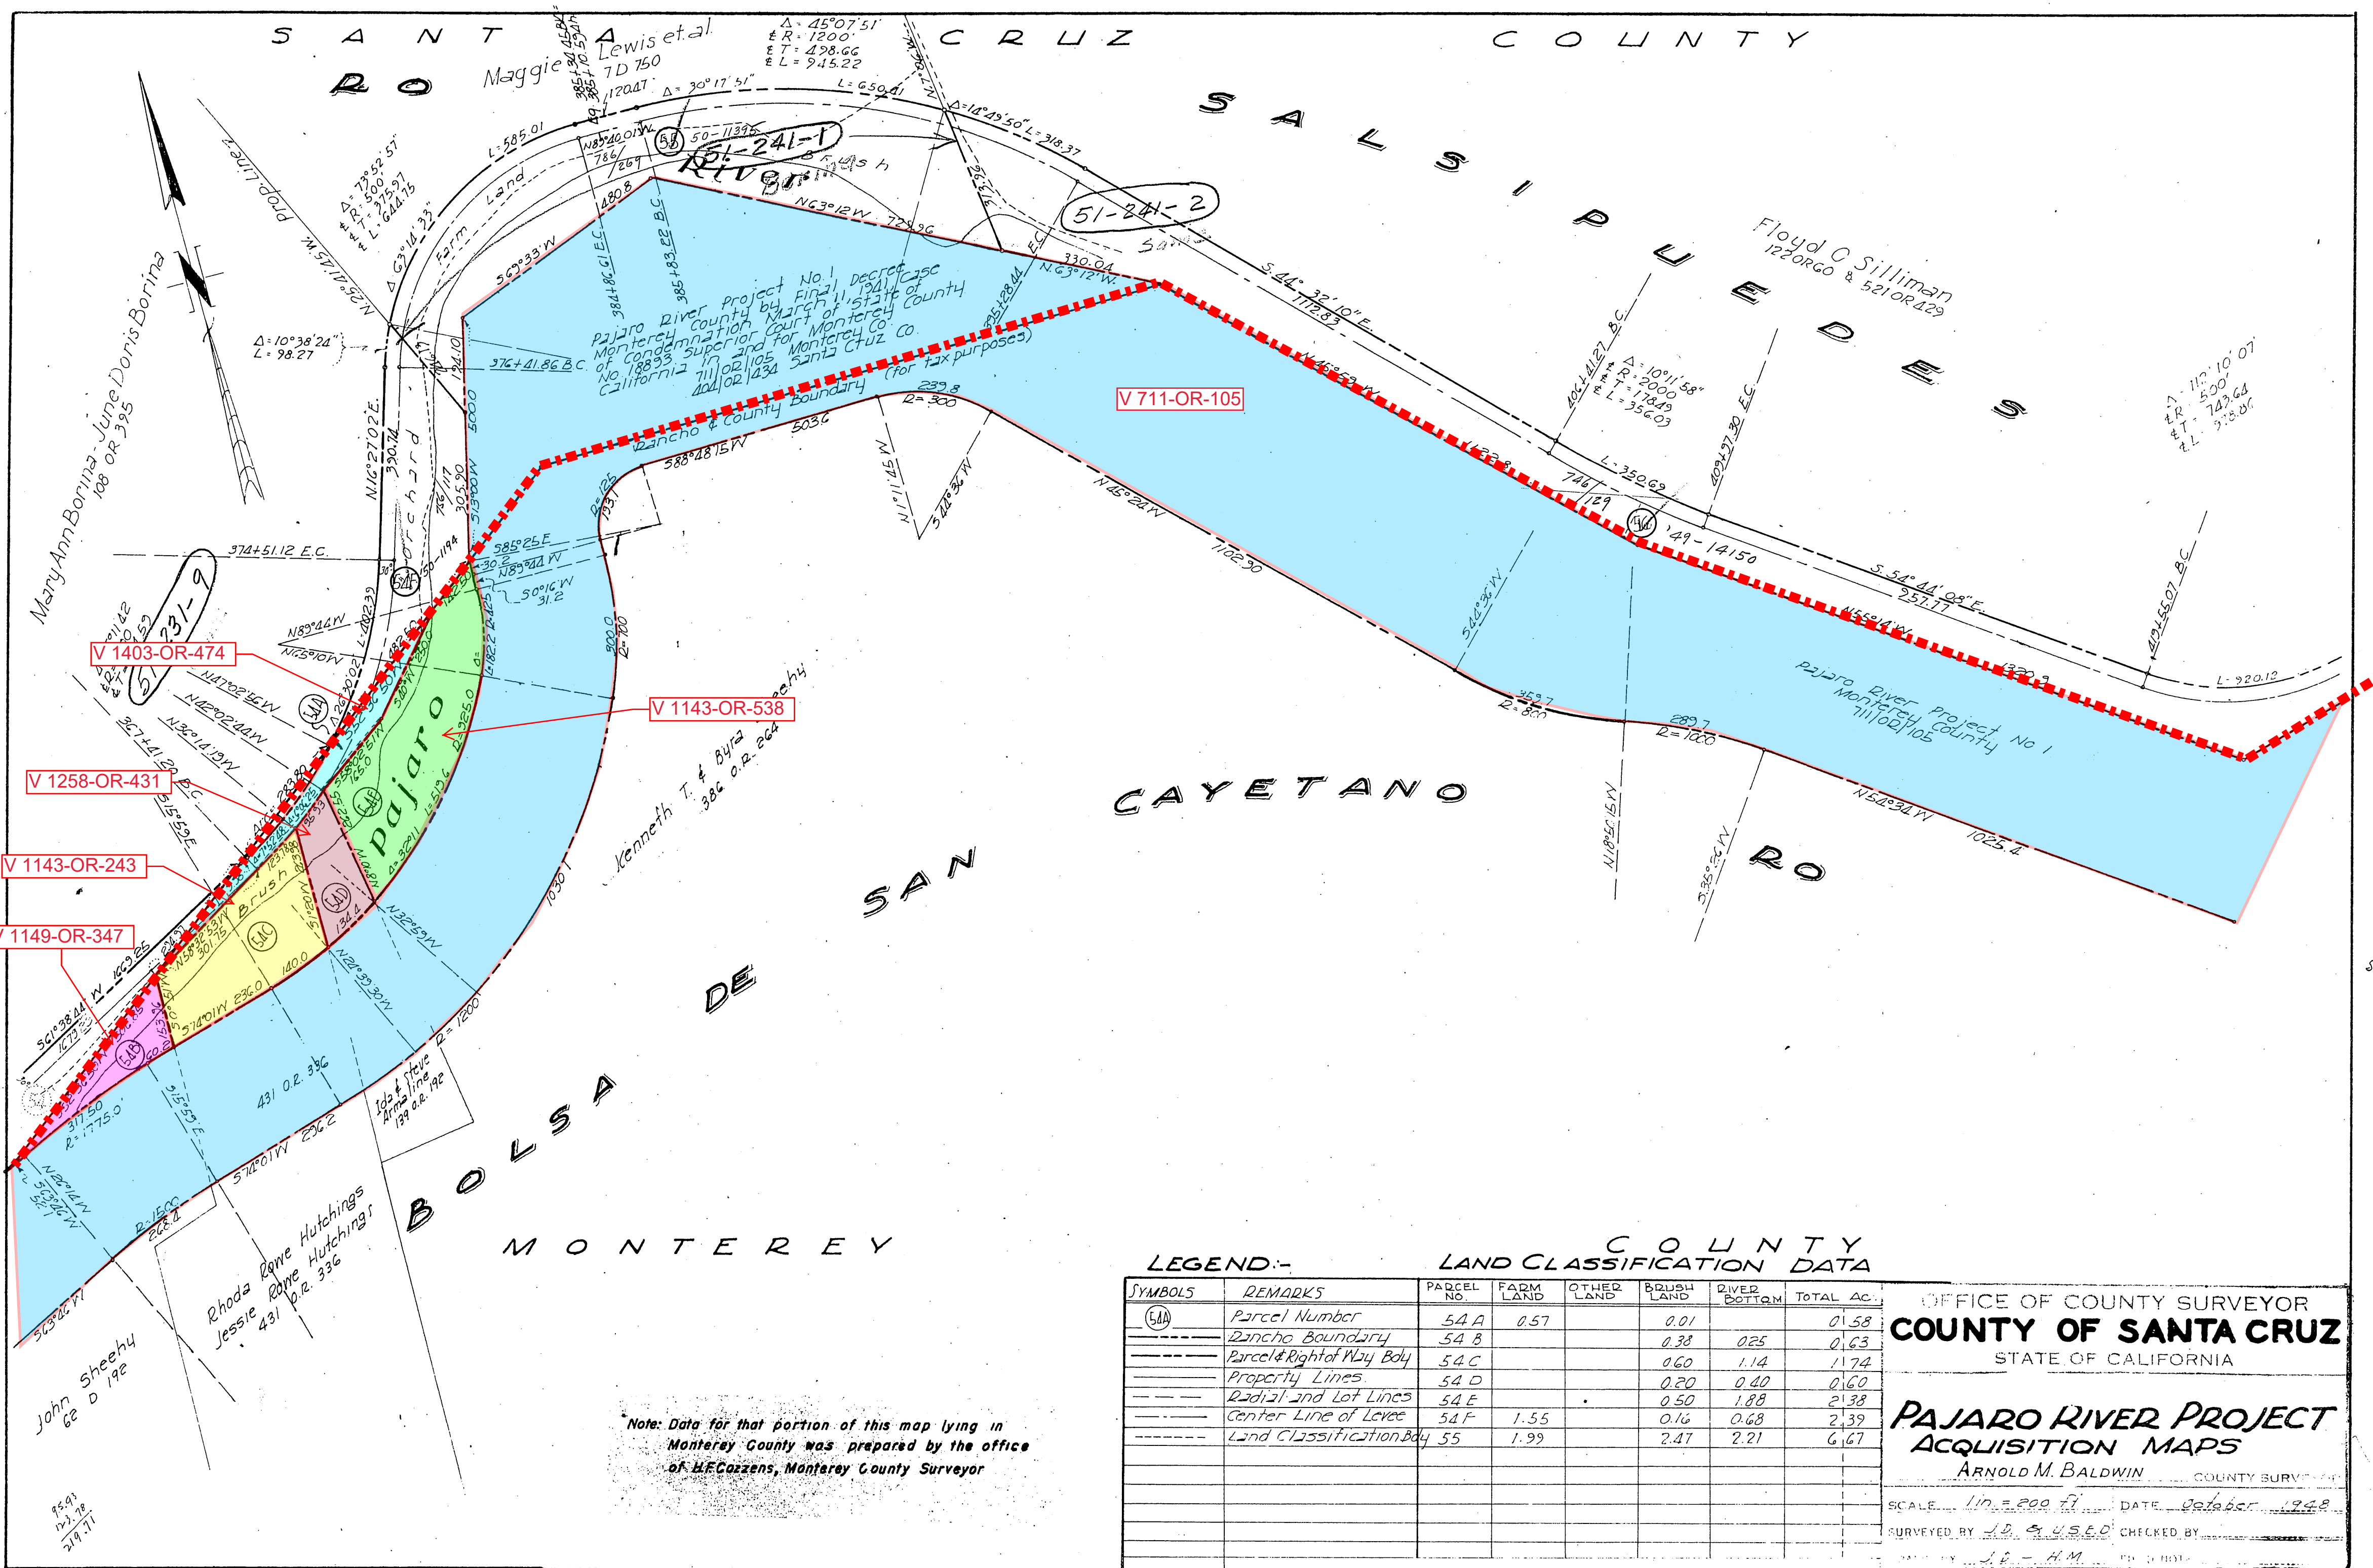



LAND CLASSIFICATION DATA

PARCEL NO.	FARM LAND	OTHER LAND	BRUSH LAND	RIVER BOTTOM	TOTAL
56A	0.81		0.32	0.91	2.04
56B	0.10		0.43	0.36	1.49
56C			1.32	2.02	3.34
13	0.68		0.92	0.06	1.66
14	2.84		7.36	4.18	14.38
58A	1.10		9.04	4.03	14.17
15	1.98		1.59	1.61	5.18
56	10.36		3.06	7.24	15.66
57	1.67		1.39	4.75	7.81
58C			1.00	0.50	1.50

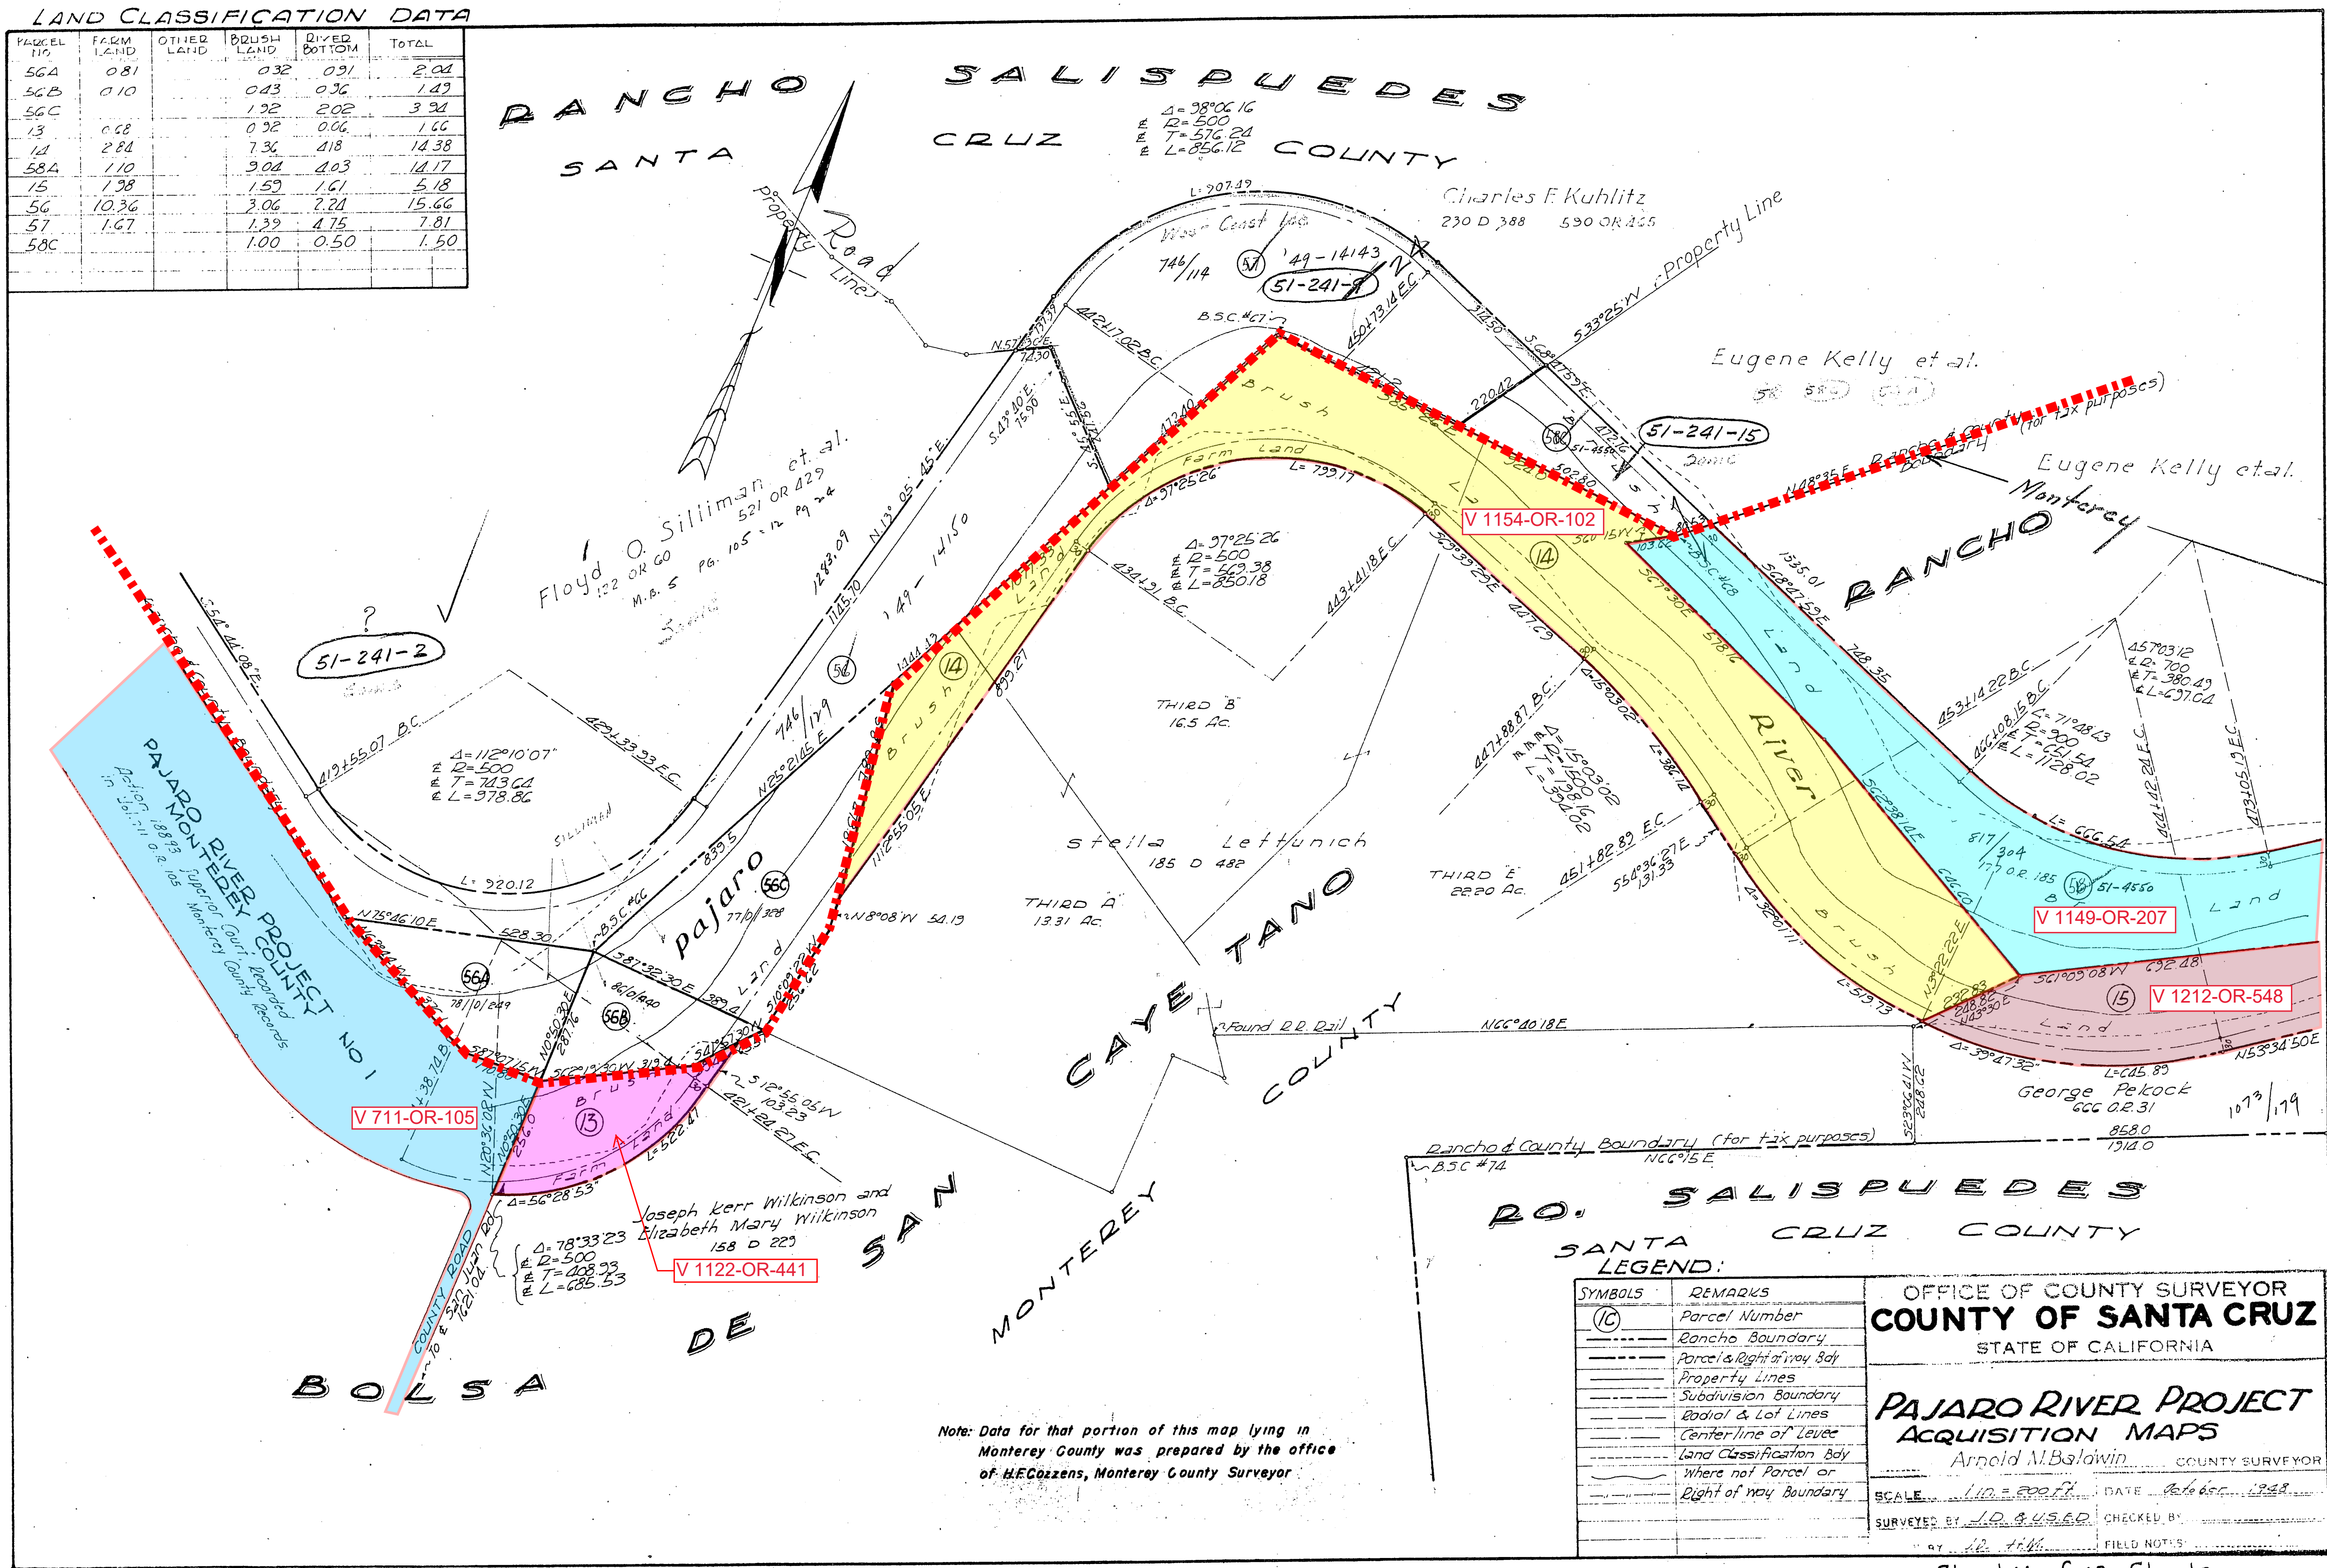


Note: Data for that portion of this map lying in Monterey County was prepared by the office of H.F. Cozzens, Monterey County Surveyor


SYMBOLS	REMARKS
(10)	Parcel Number
---	Rancho Boundary
---	Parcel & Right of Way Bdy
---	Property Lines
---	Subdivision Boundary
---	Radial & Lot Lines
---	Centerline of Levee
---	Land Classification Bdy
---	Where not Parcel or Right of way Boundary

OFFICE OF COUNTY SURVEYOR <b>COUNTY OF SANTA CRUZ</b> STATE OF CALIFORNIA	
<b>PAJARO RIVER PROJECT ACQUISITION MAPS</b> Arnold M. Baldwin COUNTY SURVEYOR	
SCALE 1" = 200' F.	DATE Feb 6, 1973
SURVEYED BY J.D. GUSEDO	CHECKED BY J.D. GUSEDO
FIELD NOTES	



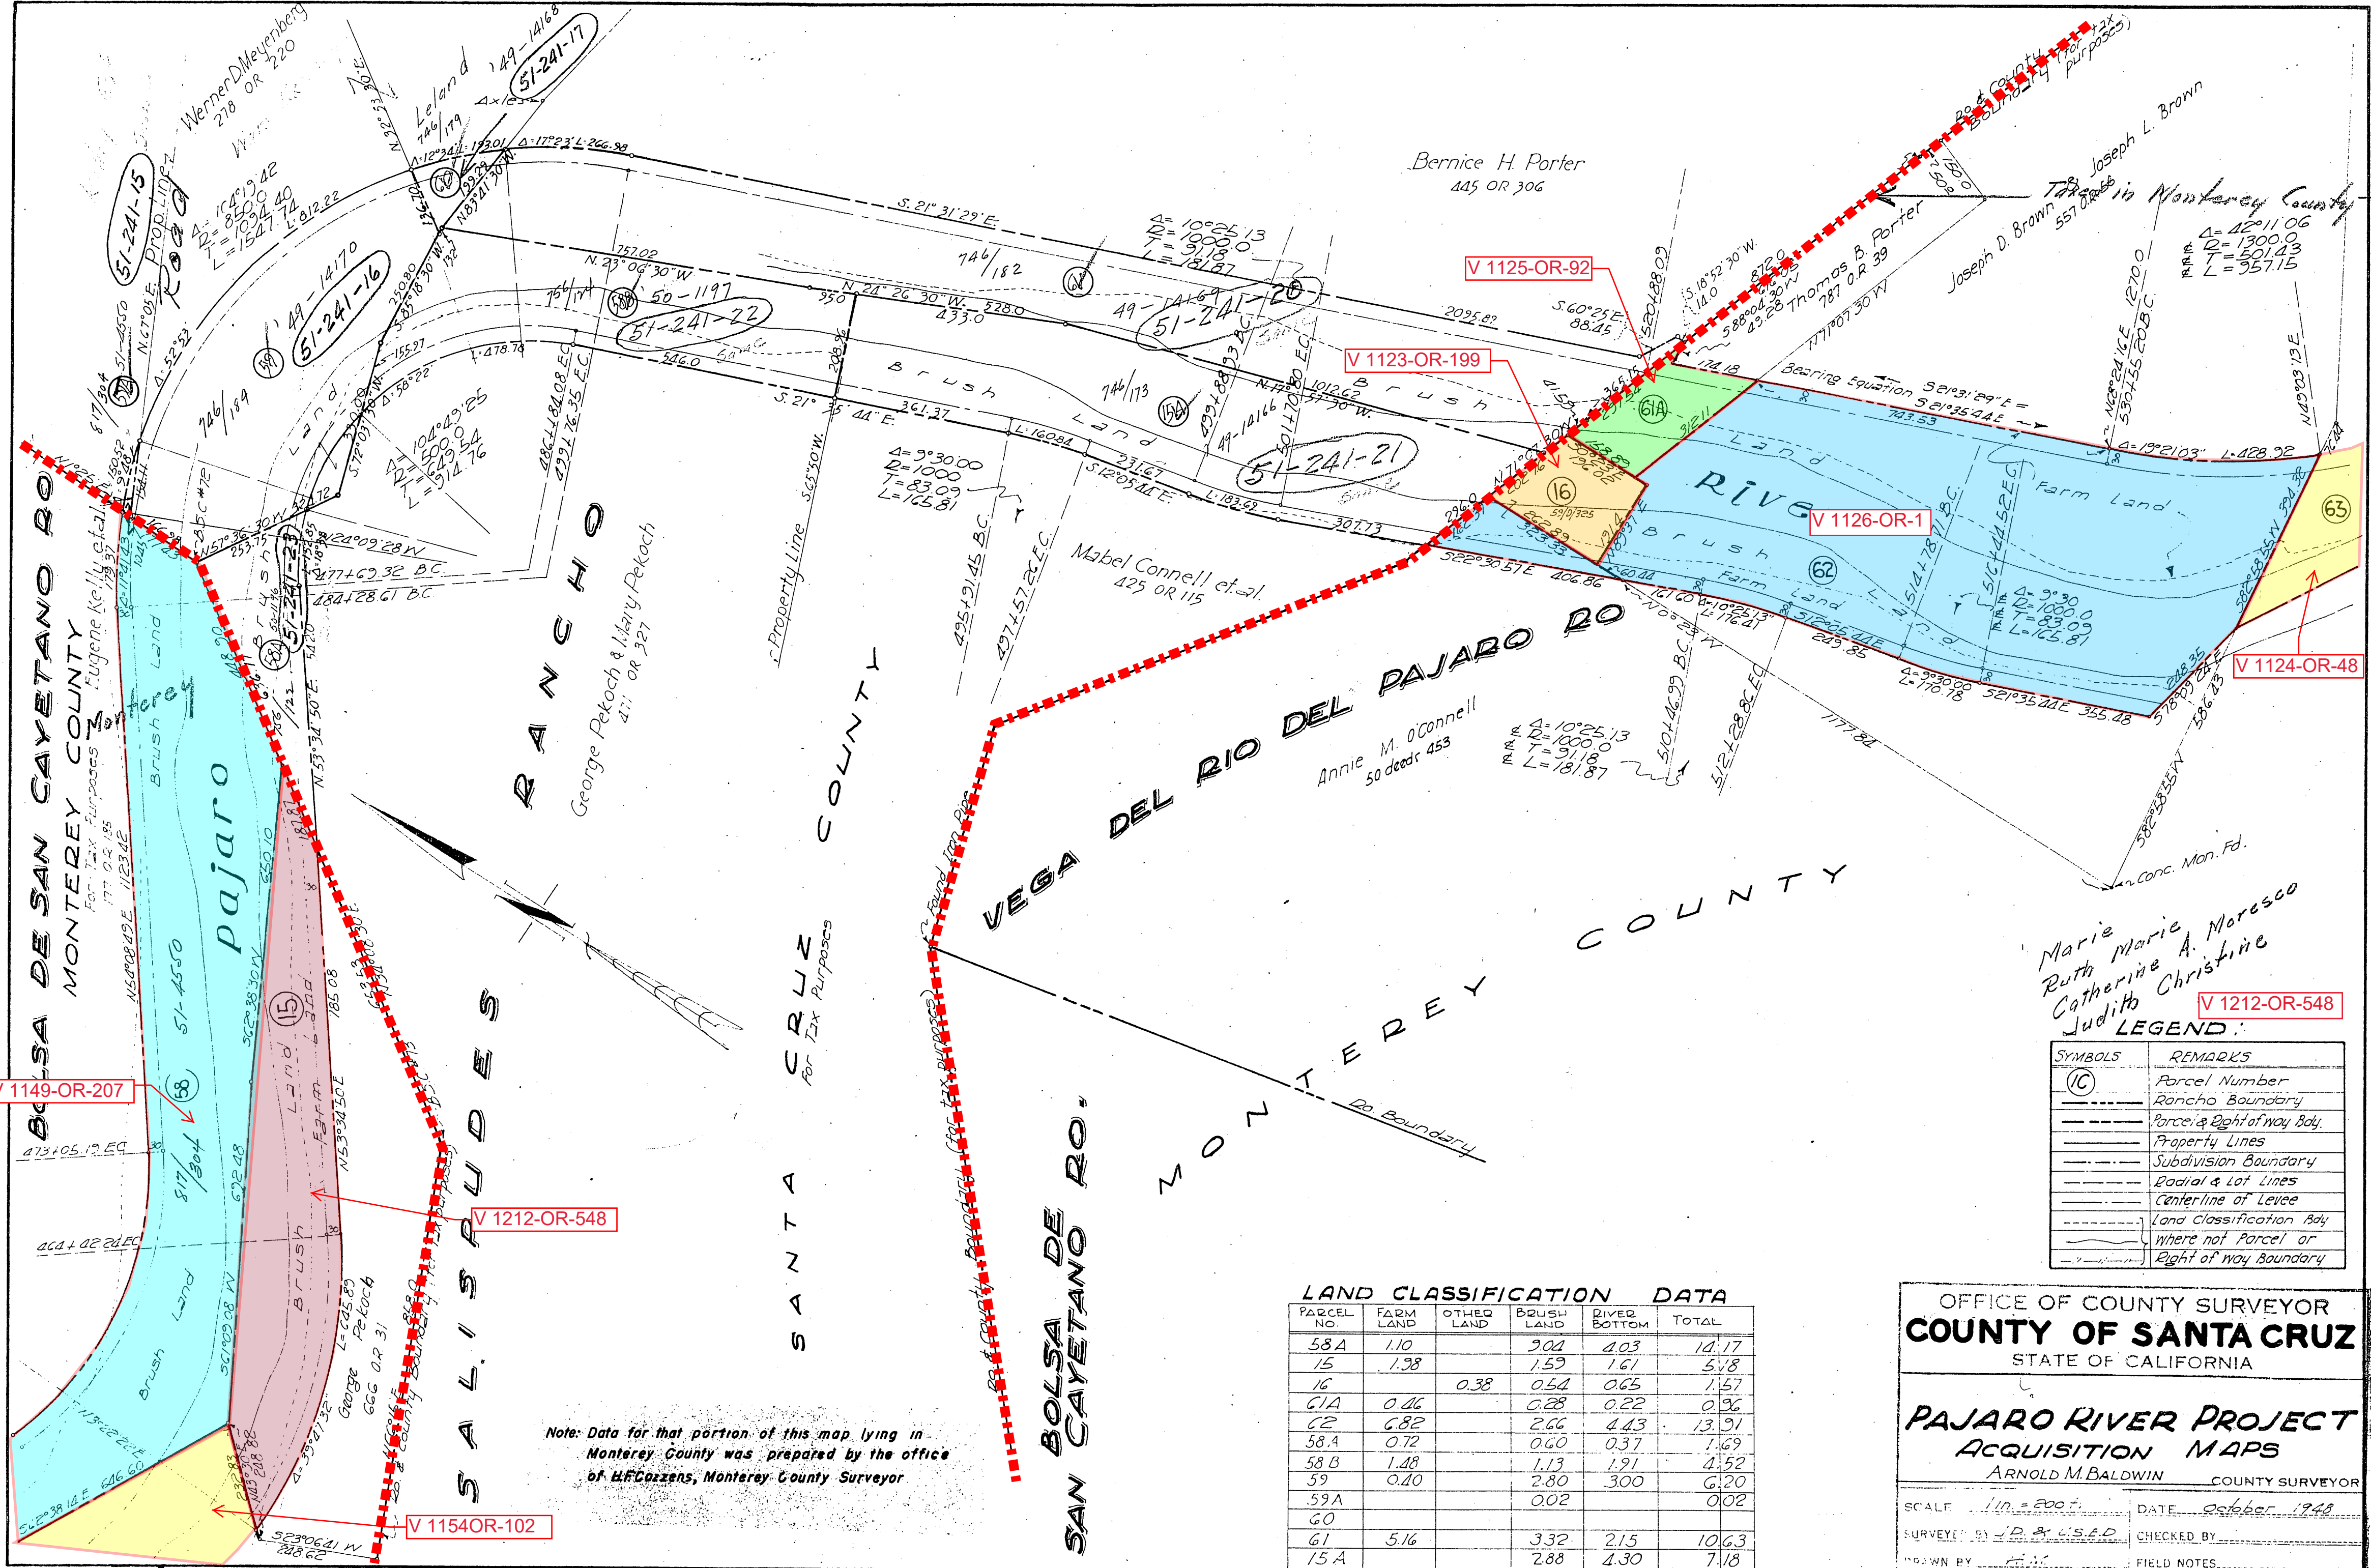



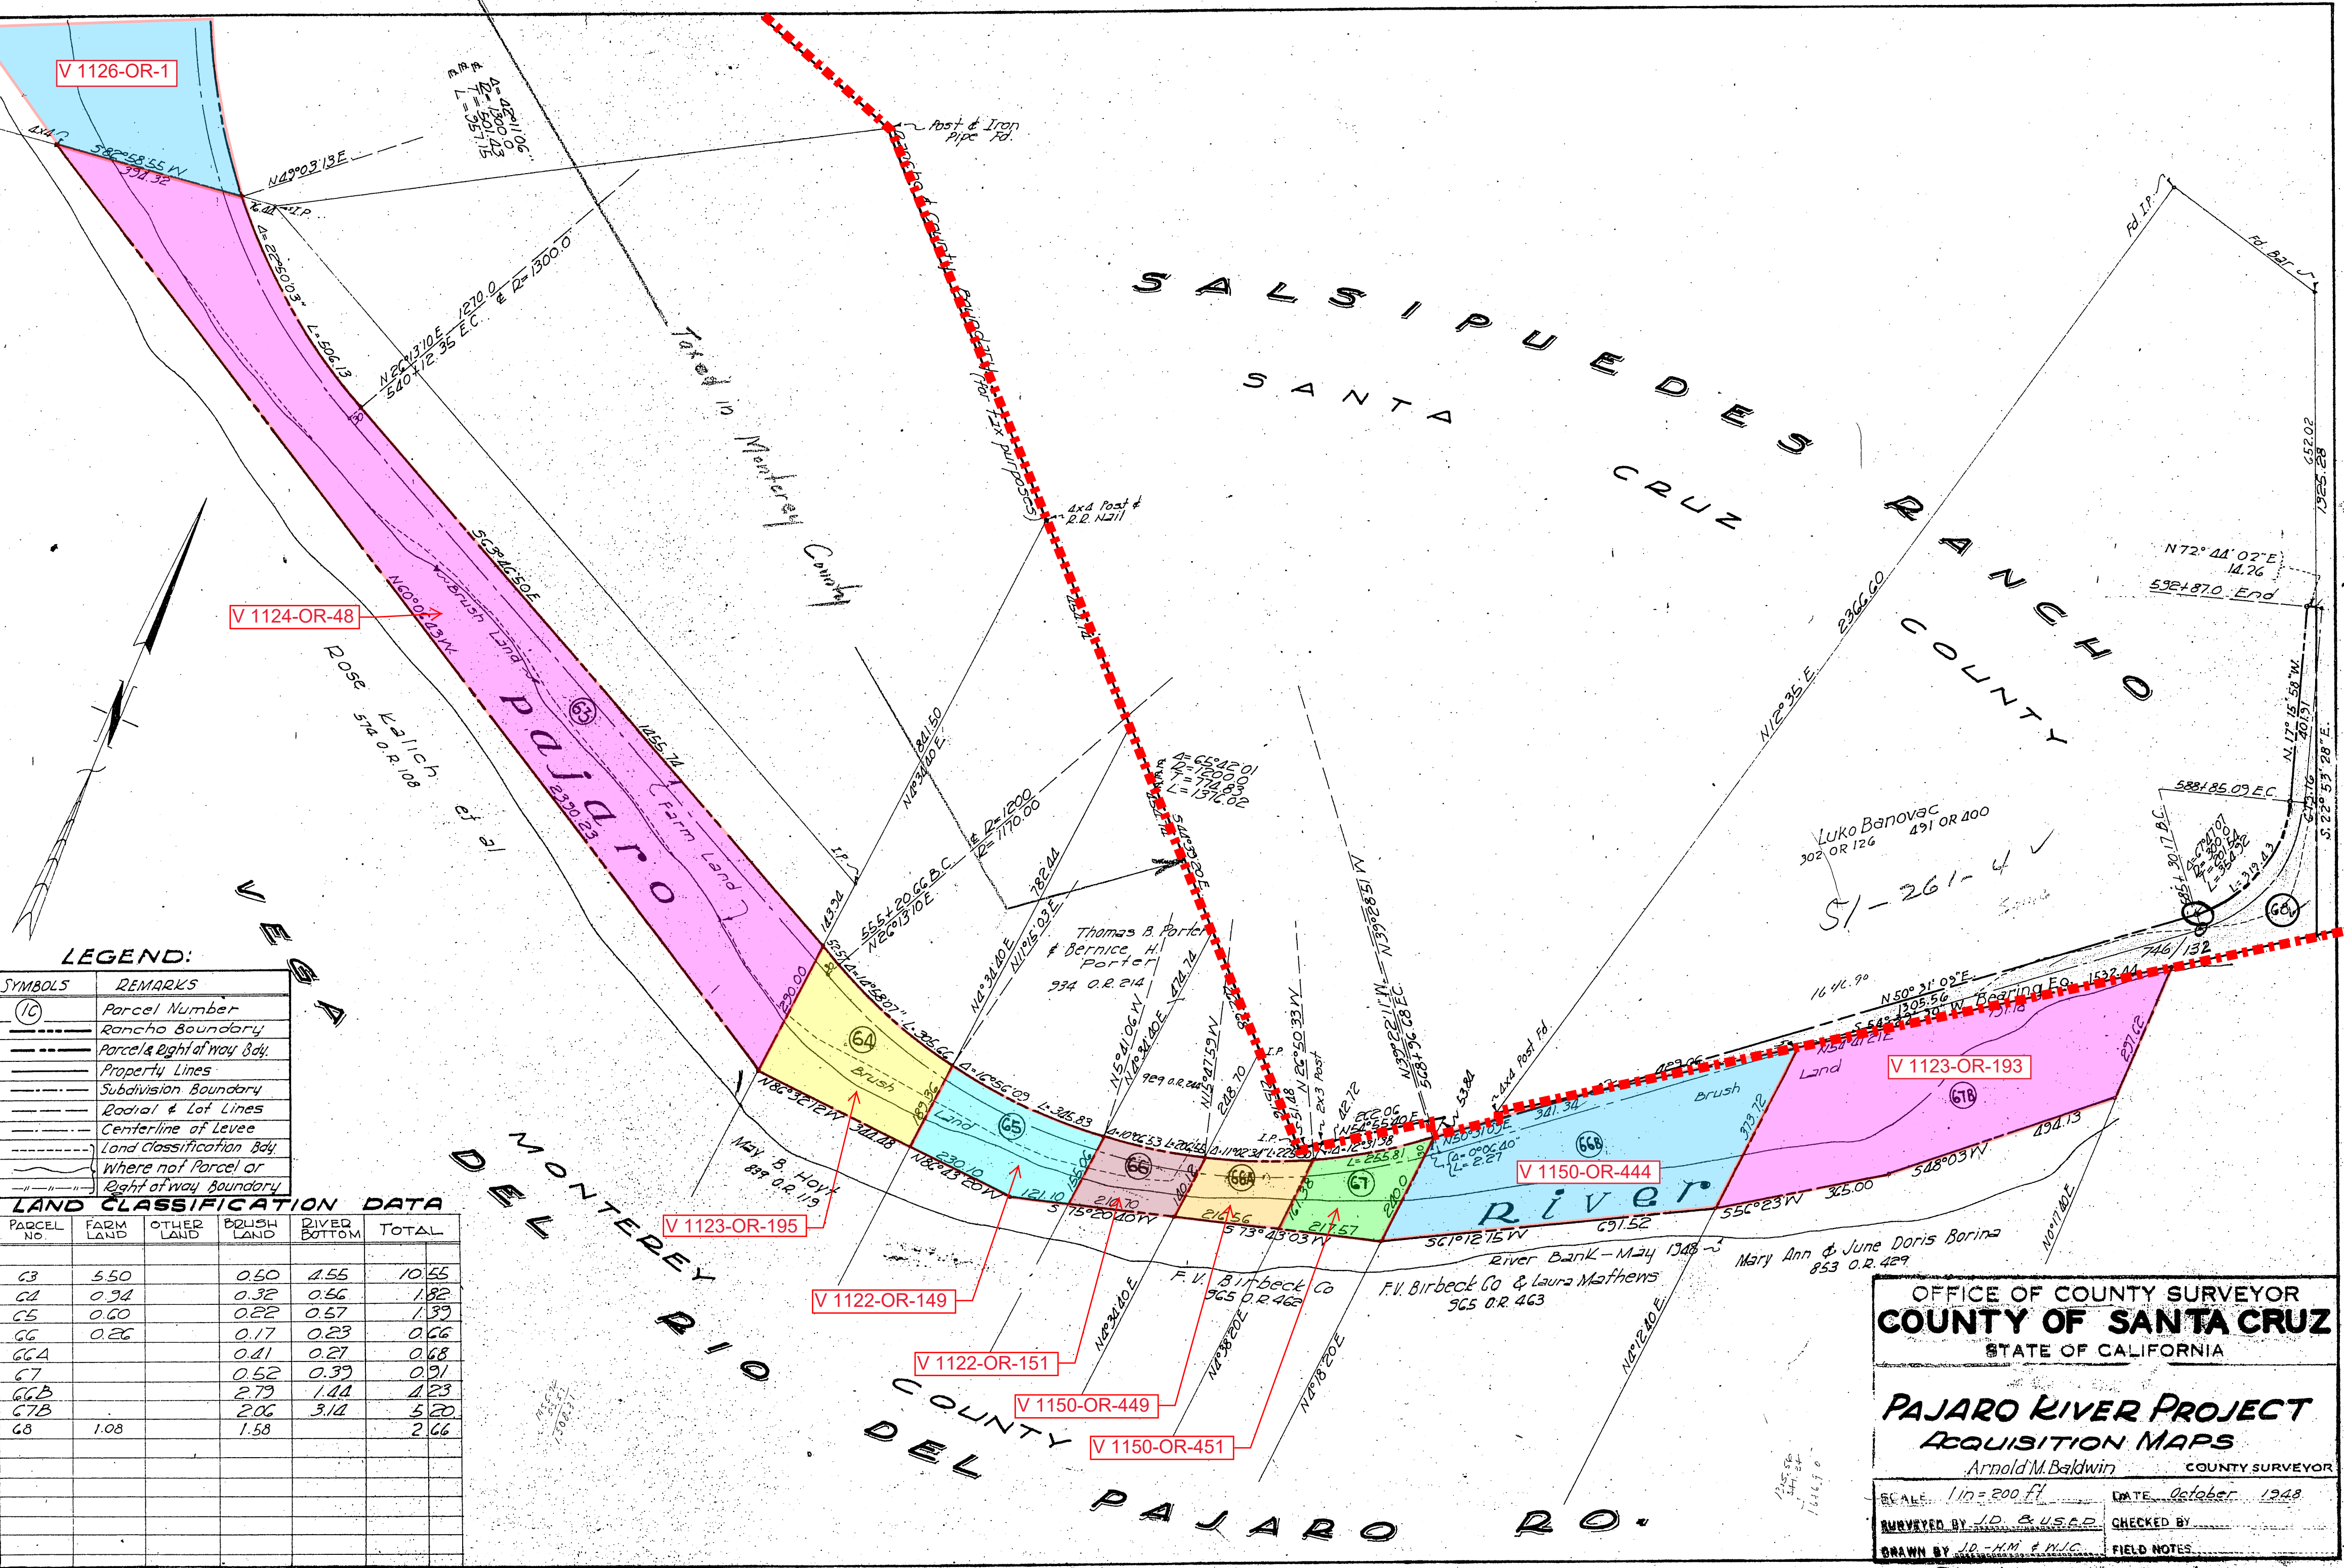

LEGEND:

SYMBOLS	REMARKS
(10)	Parcel Number
---	Rancho Boundary
---	Parcel & Right of way Bdy.
---	Property Lines
---	Subdivision Boundary
---	Radial & Lot Lines
---	Centerline of Levee
---	Land Classification Bdy.
---	Where not Parcel or Right of way Boundary

LAND CLASSIFICATION DATA

PARCEL NO.	FARM LAND	OTHER LAND	BRUSH LAND	RIVER BOTTOM	TOTAL
63	5.50		0.50	4.55	10.55
64	0.94		0.32	0.56	1.82
65	0.60		0.22	0.67	1.39
66	0.26		0.17	0.23	0.66
66A			0.41	0.27	0.68
67			0.52	0.39	0.91
66B			2.79	1.44	4.23
67B			2.06	3.14	5.20
68	1.08		1.58		2.66

OFFICE OF COUNTY SURVEYOR  
COUNTY OF SANTA CRUZ  
STATE OF CALIFORNIA

**PAJARO RIVER PROJECT**  
Acquisition MAPS

Arnold M. Baldwin  
COUNTY SURVEYOR

SCALE 1 in = 200 ft. DATE October 1948

SURVEYED BY J.D. BUSAD CHECKED BY

DRAWN BY J.D. - H.M. & M.J.C. FIELD NOTES