

Attachment A

This page intentionally left blank.

WEST GABILAN STREET

GENERAL NOTES



REVISIONS

- 1
- 2
- 3

KEY NOTES

- 01 ADA COMPLIANT PARKING - SEE ENLARGED PLAN XX/XX AND DETAIL 18/A1.3 FOR SIGNAGE
- 02 ASPHALT PAVING, SCD
- 03 CAR WHEEL STOP - SEE SPECIFICATIONS
- 04 4" WIDE WHITE PARKING STRIPES, TYP.
- 05 TACTILE WARNING SURFACE SEE DETAIL 15/A1.3
- 06 PLANTING AREA. SEE LANDSCAPE PLANS FOR MORE INFORMATION
- 07 DIRECTIONAL ARROWS PER CALTRANS STANDARDS, TYP.
- 08 SITE LIGHT POLE, SED
- 09 4" CONC. SLAB W/ #4 REBAR @ 18" O/C EACH WAY O/ 6" CAL TRANS CLASS 2 BASE ROCK O/ 95% COMPACTED SUB GRADE
- 10 NOT USED
- 11 REMOVABLE BOLLARDS
- 12 BENCH
- 13 TABLE WITH FIXED BENCHES
- 14 HEADERBOARD
- 15 NEW DRIVEWAY APPROACH, SCD
- 16 ELECTRIC VEHICLE CHARGING STATION, SED
- 17 DECORATIVE SCREEN, SEE DETAIL XX/XXX
- 18 <E> PLANTING AREA
- 19 <E> CONCRETE
- 20 <E> SIDEWALK
- 21 <E> ASPHALT
- 22 4" WIDE WHITE DIAGONAL STRIPES @ 36" O.C.
- 23 INFORMATIONAL PARK SIGN
- 24 <E> STORM DRAIN INLET, SCD
- 25 STORM DRAIN INLET, SCD
- 26 RELOCATED TREE, EXCATE LOCATION TO BE DETERMINED, SLD

SYMBOL LEGEND

- PROPERTY LINE
- [Pattern] CONCRETE
- [Pattern] DECOMPOSED GRANITE
- [Pattern] PLANTING AREA - SEE PLANT LIST
- [Pattern] STORM WATER BIO-SWALE, SCD

ENLARGED SITE PLAN

CHURCH STREET SITE MODIFICATIONS
COUNTY OF MONTEREY
230 CHURCH STREET, SALINAS, CA 93901

These drawings are instruments of service and are the property of WESTON MILES ARCHITECTS, INC. All designs and other information on the drawings are for use on the specified project and shall not be used otherwise without the expressed written permission of WESTON MILES ARCHITECTS, INC.


Written dimensions on these drawings shall have precedence over scaled dimensions. Contractors shall verify and be responsible for all dimensions and conditions on the job and the office shall be notified of any variations from the dimensions and conditions shown by these drawings. Shop details shall be submitted to this office for approval before proceeding with fabrication.

© Copyrighted 2019

DATE: 05/28/2019

JOB NO: 19012

A1.2

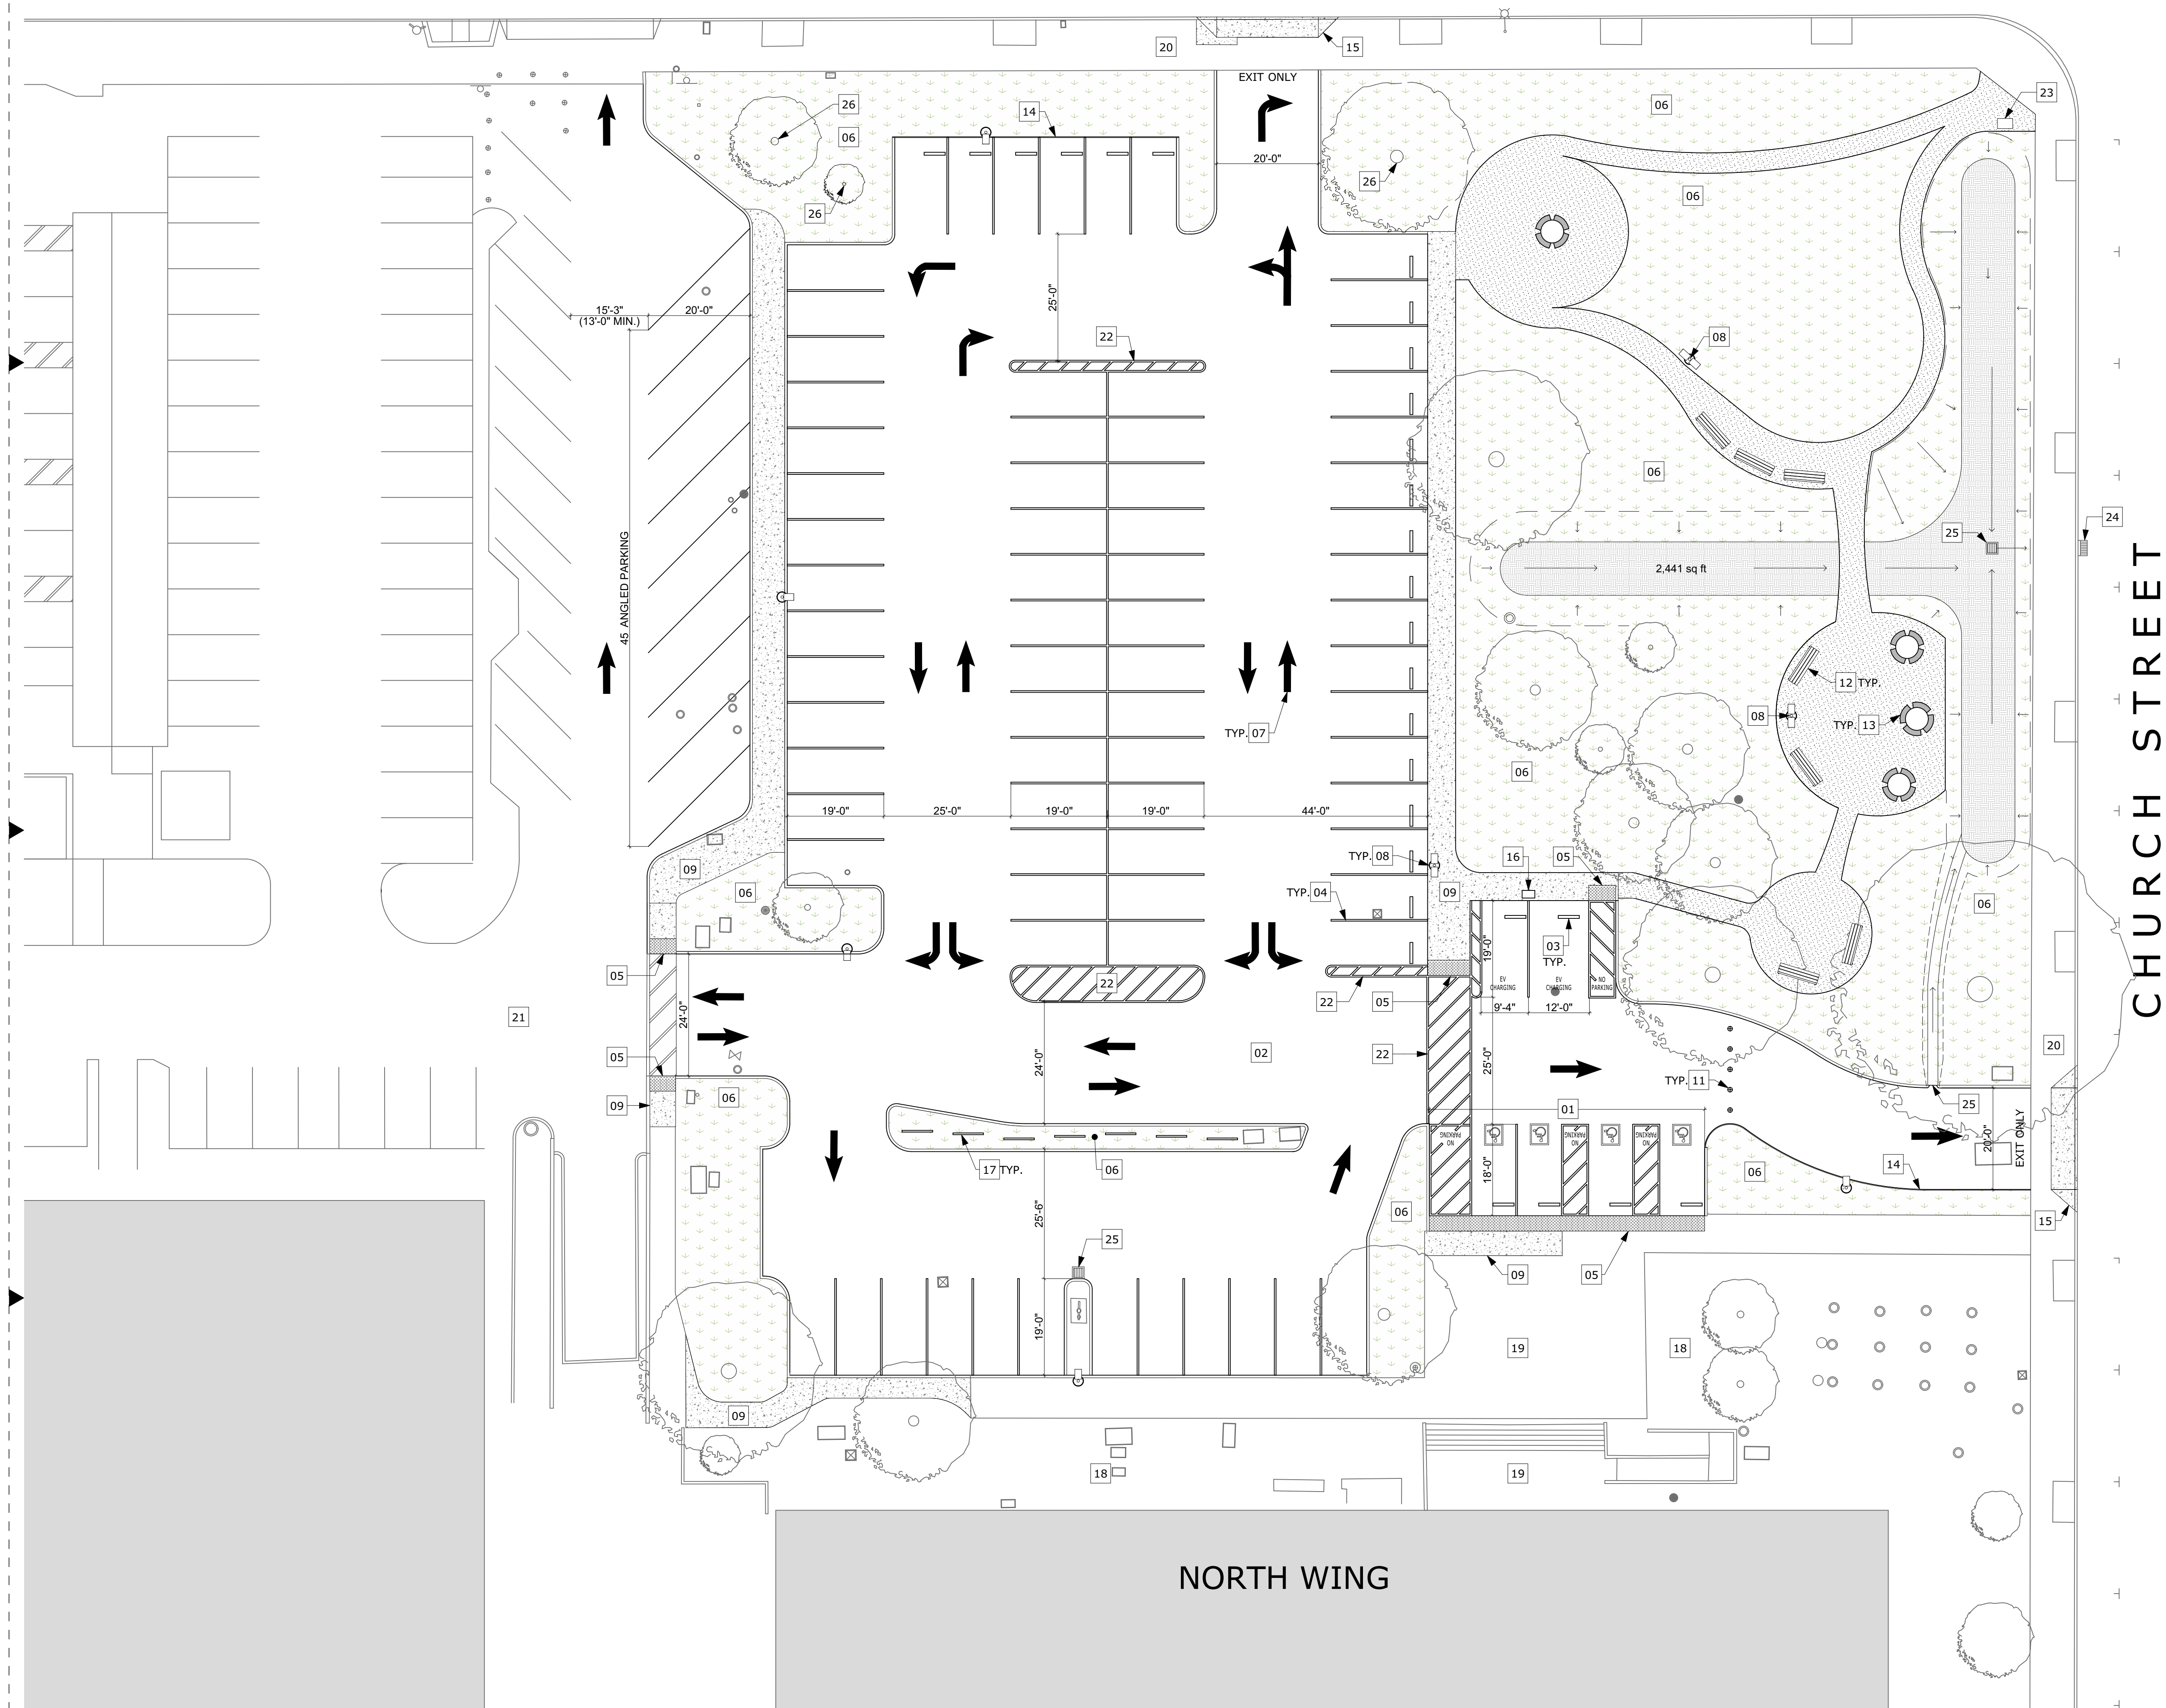

A1.3 ENLARGED SITE PLAN
SCALE: 1/16" = 1'-0"

This page intentionally left blank