
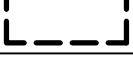


Attachment D

This page intentionally left blank.


ORIGINAL HOUSE OUTLINE		4,630 SF
ORIGINAL INDOOR/OUTDOOR LIVING AREA		911 SF
ORIGINAL HOUSE & LIVING SPACE		5,541 SF
ORIGINAL HARDSCAPE		2,324 SF
SUBTOTAL ORIGINAL IMPERVIOUS		7,865 SF
PROPOSED BUILDING FOOTPRINT		4,677 SF
PROPOSED DRIVEWAY		1,610 SF
PROPOSED TERRACE/OVERHANG/STAIRWELL		952 SF
SUBTOTAL PROPOSED IMPERVIOUS		7,239 SF
NET IMPERVIOUS (REDUCTION)		(626 SF)
PROPOSED PERVIOUS ENTRY/DECKING		660 SF
COURTYARD SUBSTITUTE AREA		712 SF < 740 SF

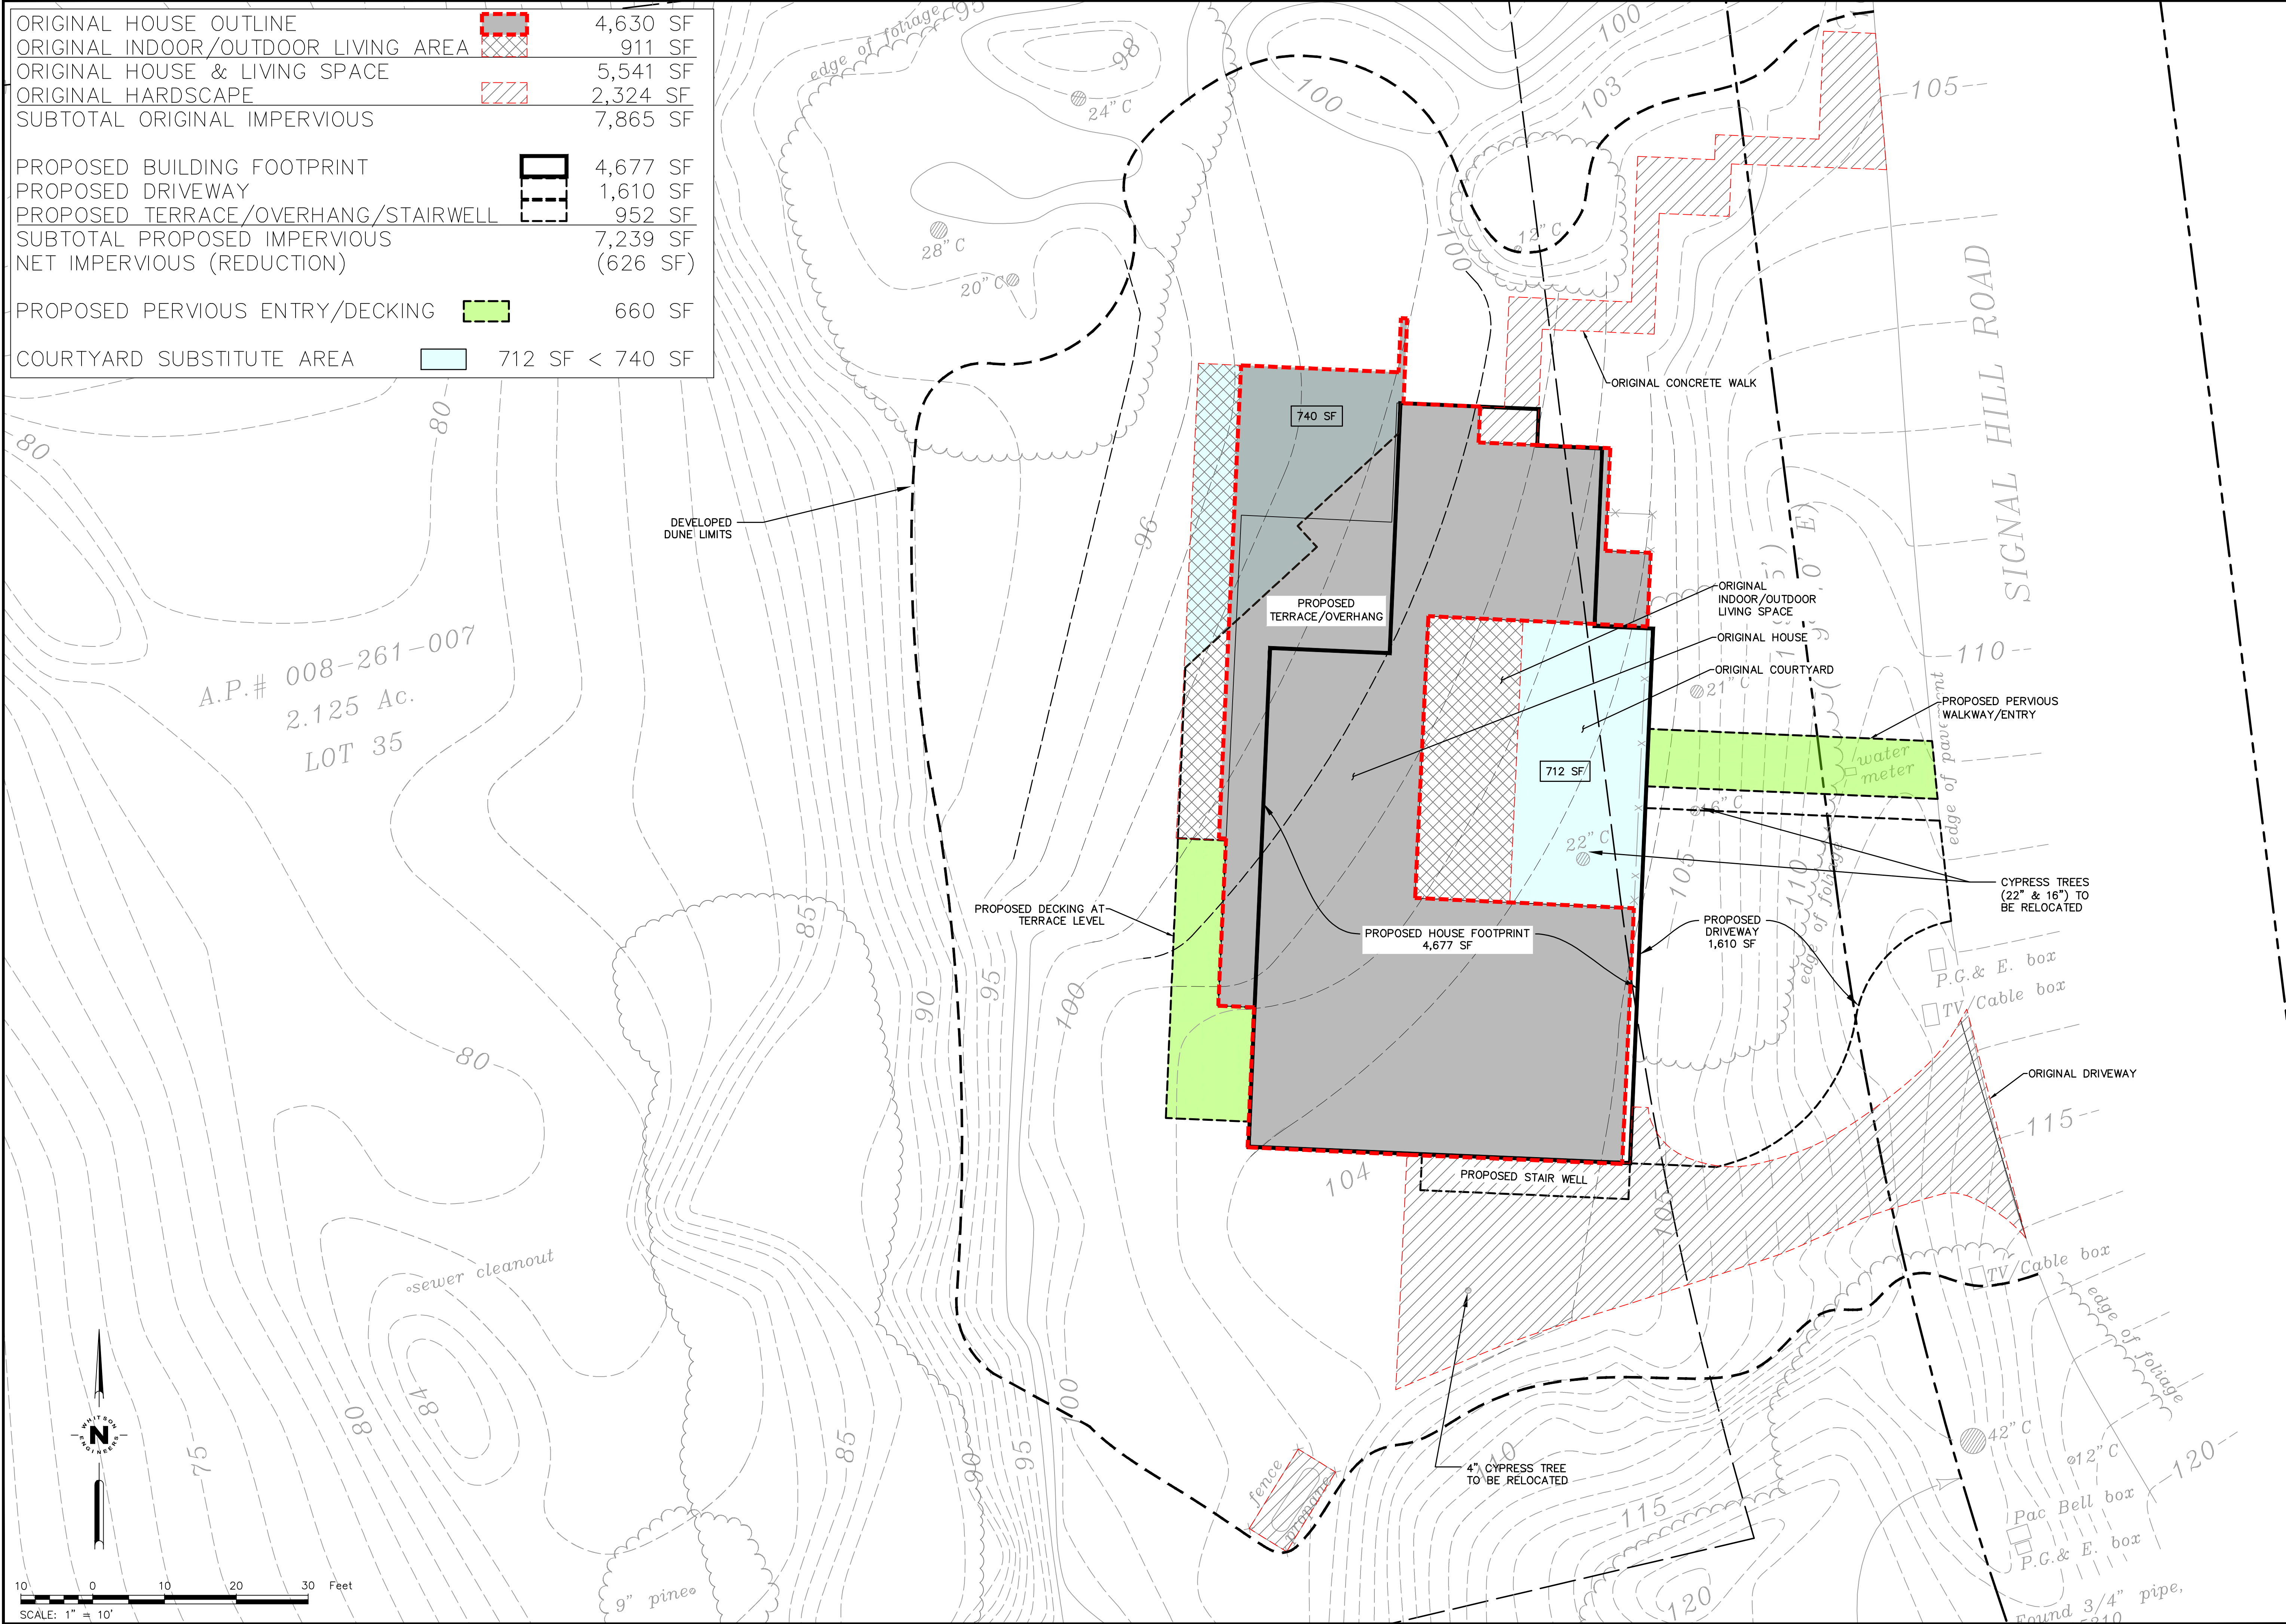

T:\Monterey Projects\2335\CAD\Exhibit\2335-00_Proposed vs Existing - 2025-0321.dwg Holoise Mar 24, 2025 - 2:08pm

Civil Engineering
Land Surveying
4 Harris Court
Monterey, California
831.649.5225
whitsonengineers.com

**Whitson**
ENGINEERS

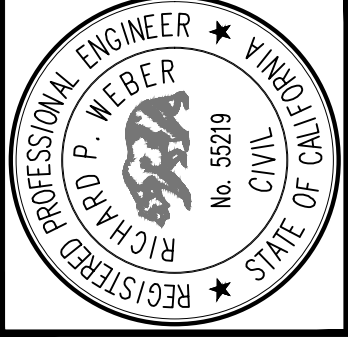

REGISTERED PROFESSIONAL ENGINEER
RICHARD P. WEBER
No. 5929
STATE OF CALIFORNIA
CIVIL

SUBMITAL / REVISION	
3/24/2025	

1170 SIGNAL HILL ROAD

Monterey County, California

SITE CALCULATION EXHIBIT

APN 008-261-007

SCALE: 1"=10'

DRAWN: RW

JOB No.: 2335.00

SHEET

XHBT-A
OF

This page intentionally left blank