

GRAPHIC SCALE


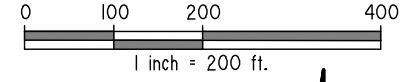


EXHIBIT "A"  
SHEET 1 OF 2

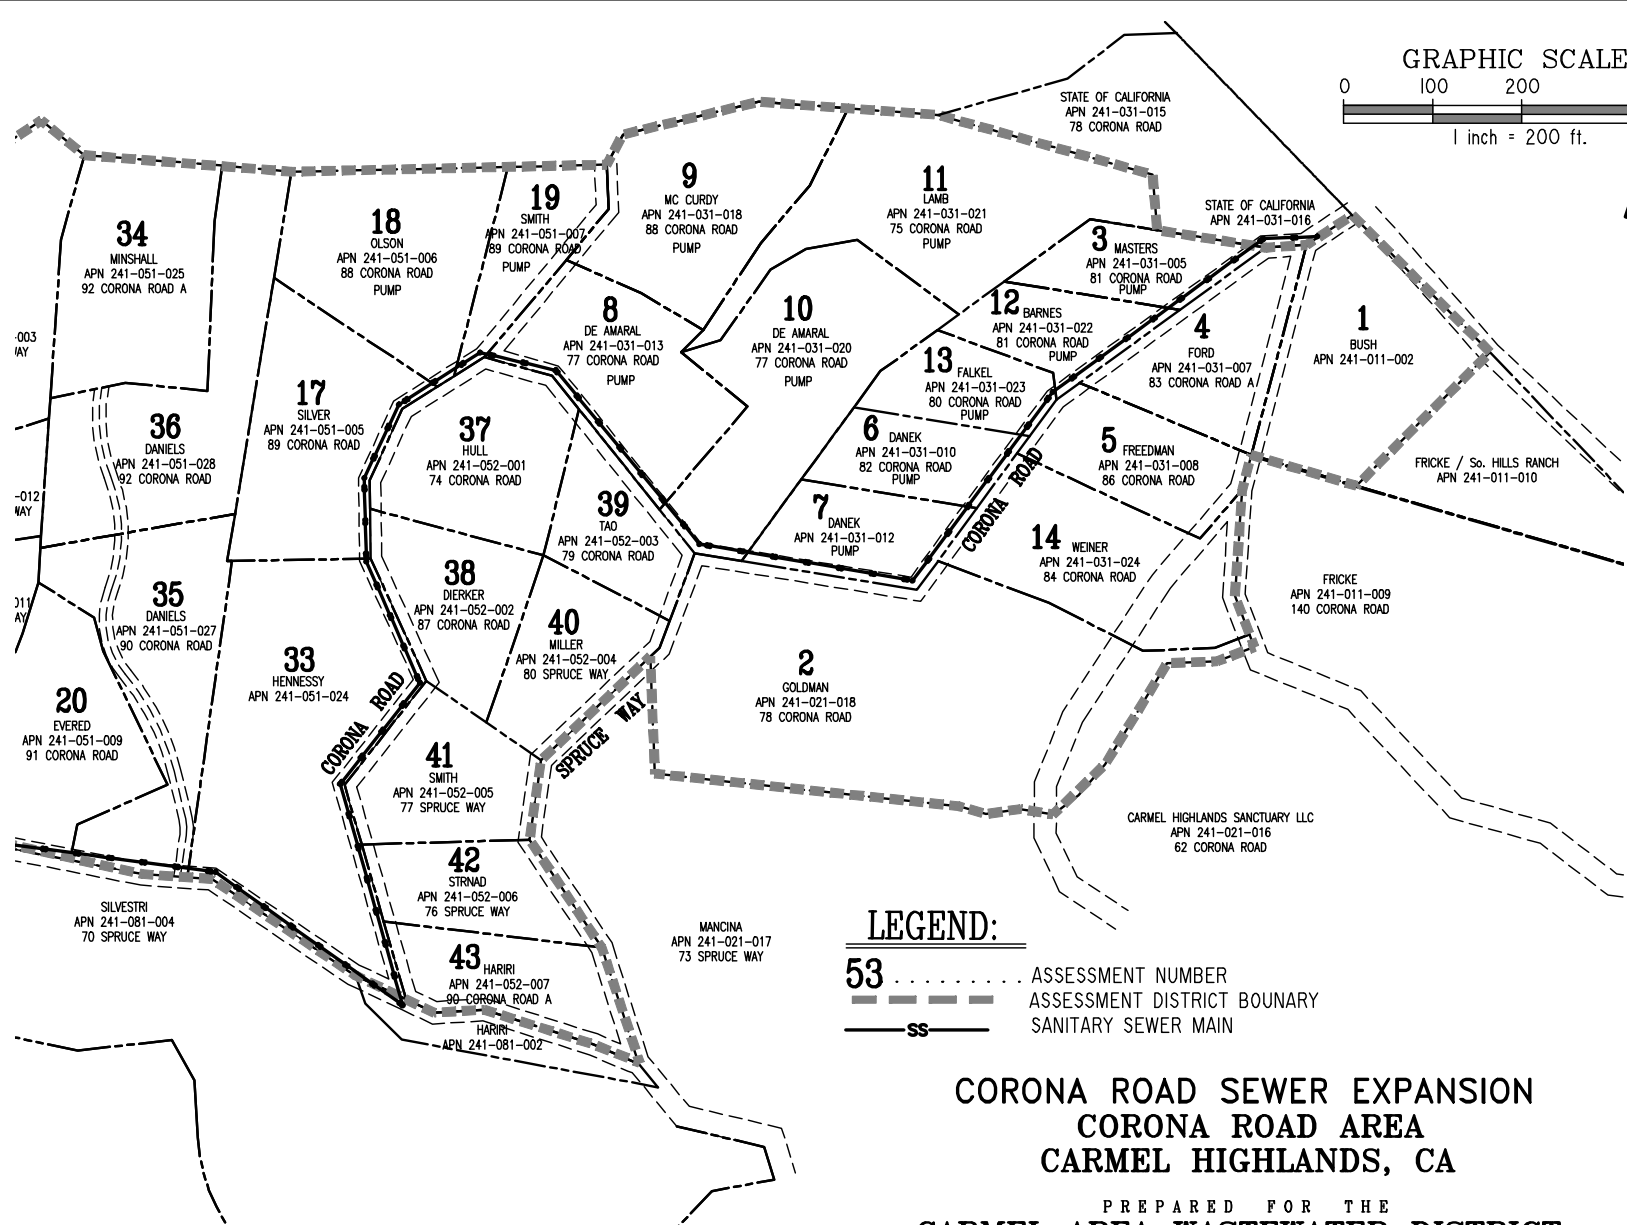


LEGEND:


- 53 . . . . . ASSESSMENT NUMBER
- - - - - ASSESSMENT DISTRICT BOUNDARY
- SS ——— SANITARY SEWER MAIN

**CORONA ROAD SEWER EXPANSION**  
**CORONA ROAD AREA**  
**CARMEL HIGHLANDS, CA**  
 PREPARED FOR THE  
**CARMEL AREA WASTEWATER DISTRICT**  
 BY  
**MONTEREY BAY ENGINEERS, INC.**

GRAPHIC SCALE

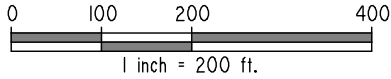

SCALE: 1" = 200'

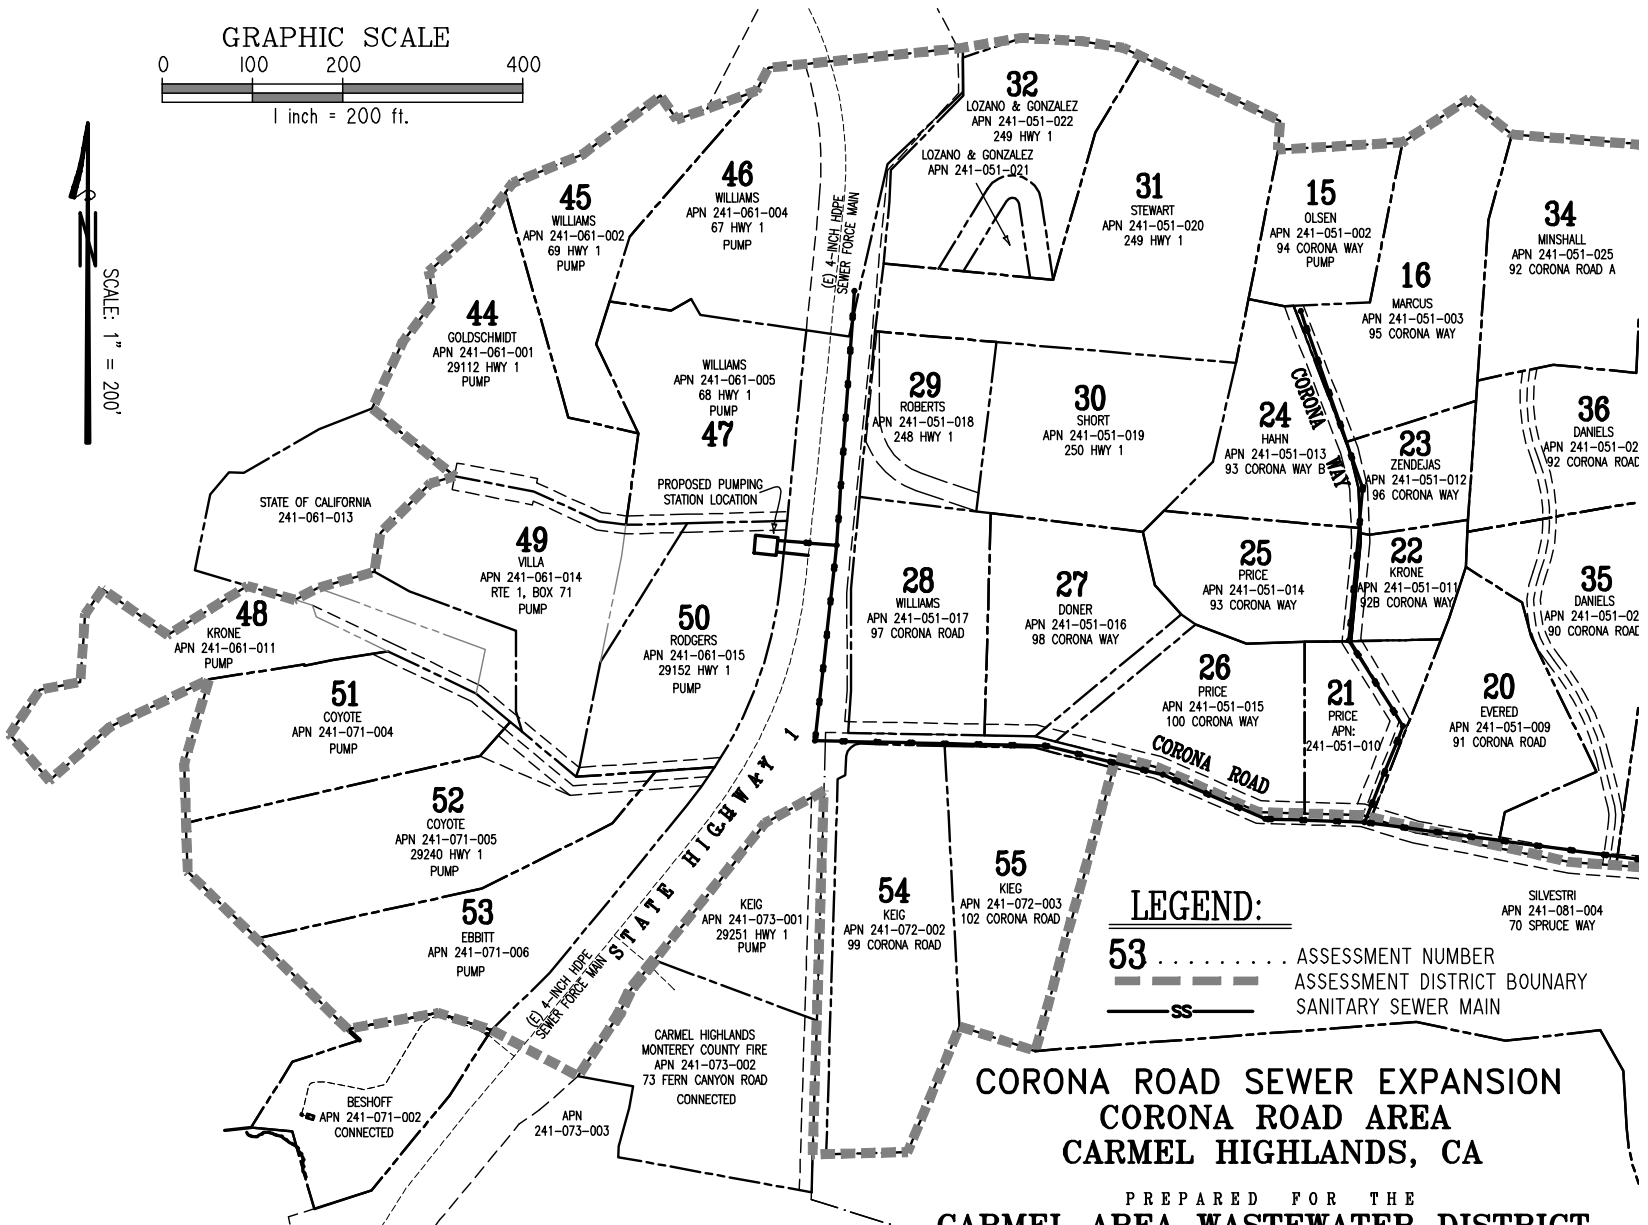

LEGEND:

- 53 ..... ASSESSMENT NUMBER
- - - - - ASSESSMENT DISTRICT BOUNDARY
- SS ——— SANITARY SEWER MAIN

**CORONA ROAD SEWER EXPANSION  
CORONA ROAD AREA  
CARMEL HIGHLANDS, CA**

PREPARED FOR THE  
**CARMEL AREA WASTEWATER DISTRICT**  
BY  
**MONTEREY BAY ENGINEERS, INC.**

EXHIBIT "A"  
SHEET 2 OF 2