
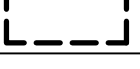


Exhibit E


This page intentionally left blank.

ORIGINAL HOUSE OUTLINE		4,630 SF
ORIGINAL INDOOR/OUTDOOR LIVING AREA		911 SF
ORIGINAL HOUSE & LIVING SPACE		5,541 SF
ORIGINAL HARDSCAPE		2,324 SF
SUBTOTAL ORIGINAL IMPERVIOUS		7,865 SF
PROPOSED BUILDING FOOTPRINT		4,677 SF
PROPOSED DRIVEWAY		1,610 SF
PROPOSED TERRACE/OVERHANG/STAIRWELL		952 SF
SUBTOTAL PROPOSED IMPERVIOUS		7,239 SF
NET IMPERVIOUS (REDUCTION)		(626 SF)
PROPOSED PERVIOUS ENTRY/DECKING		660 SF
COURTYARD SUBSTITUTE AREA		712 SF < 740 SF

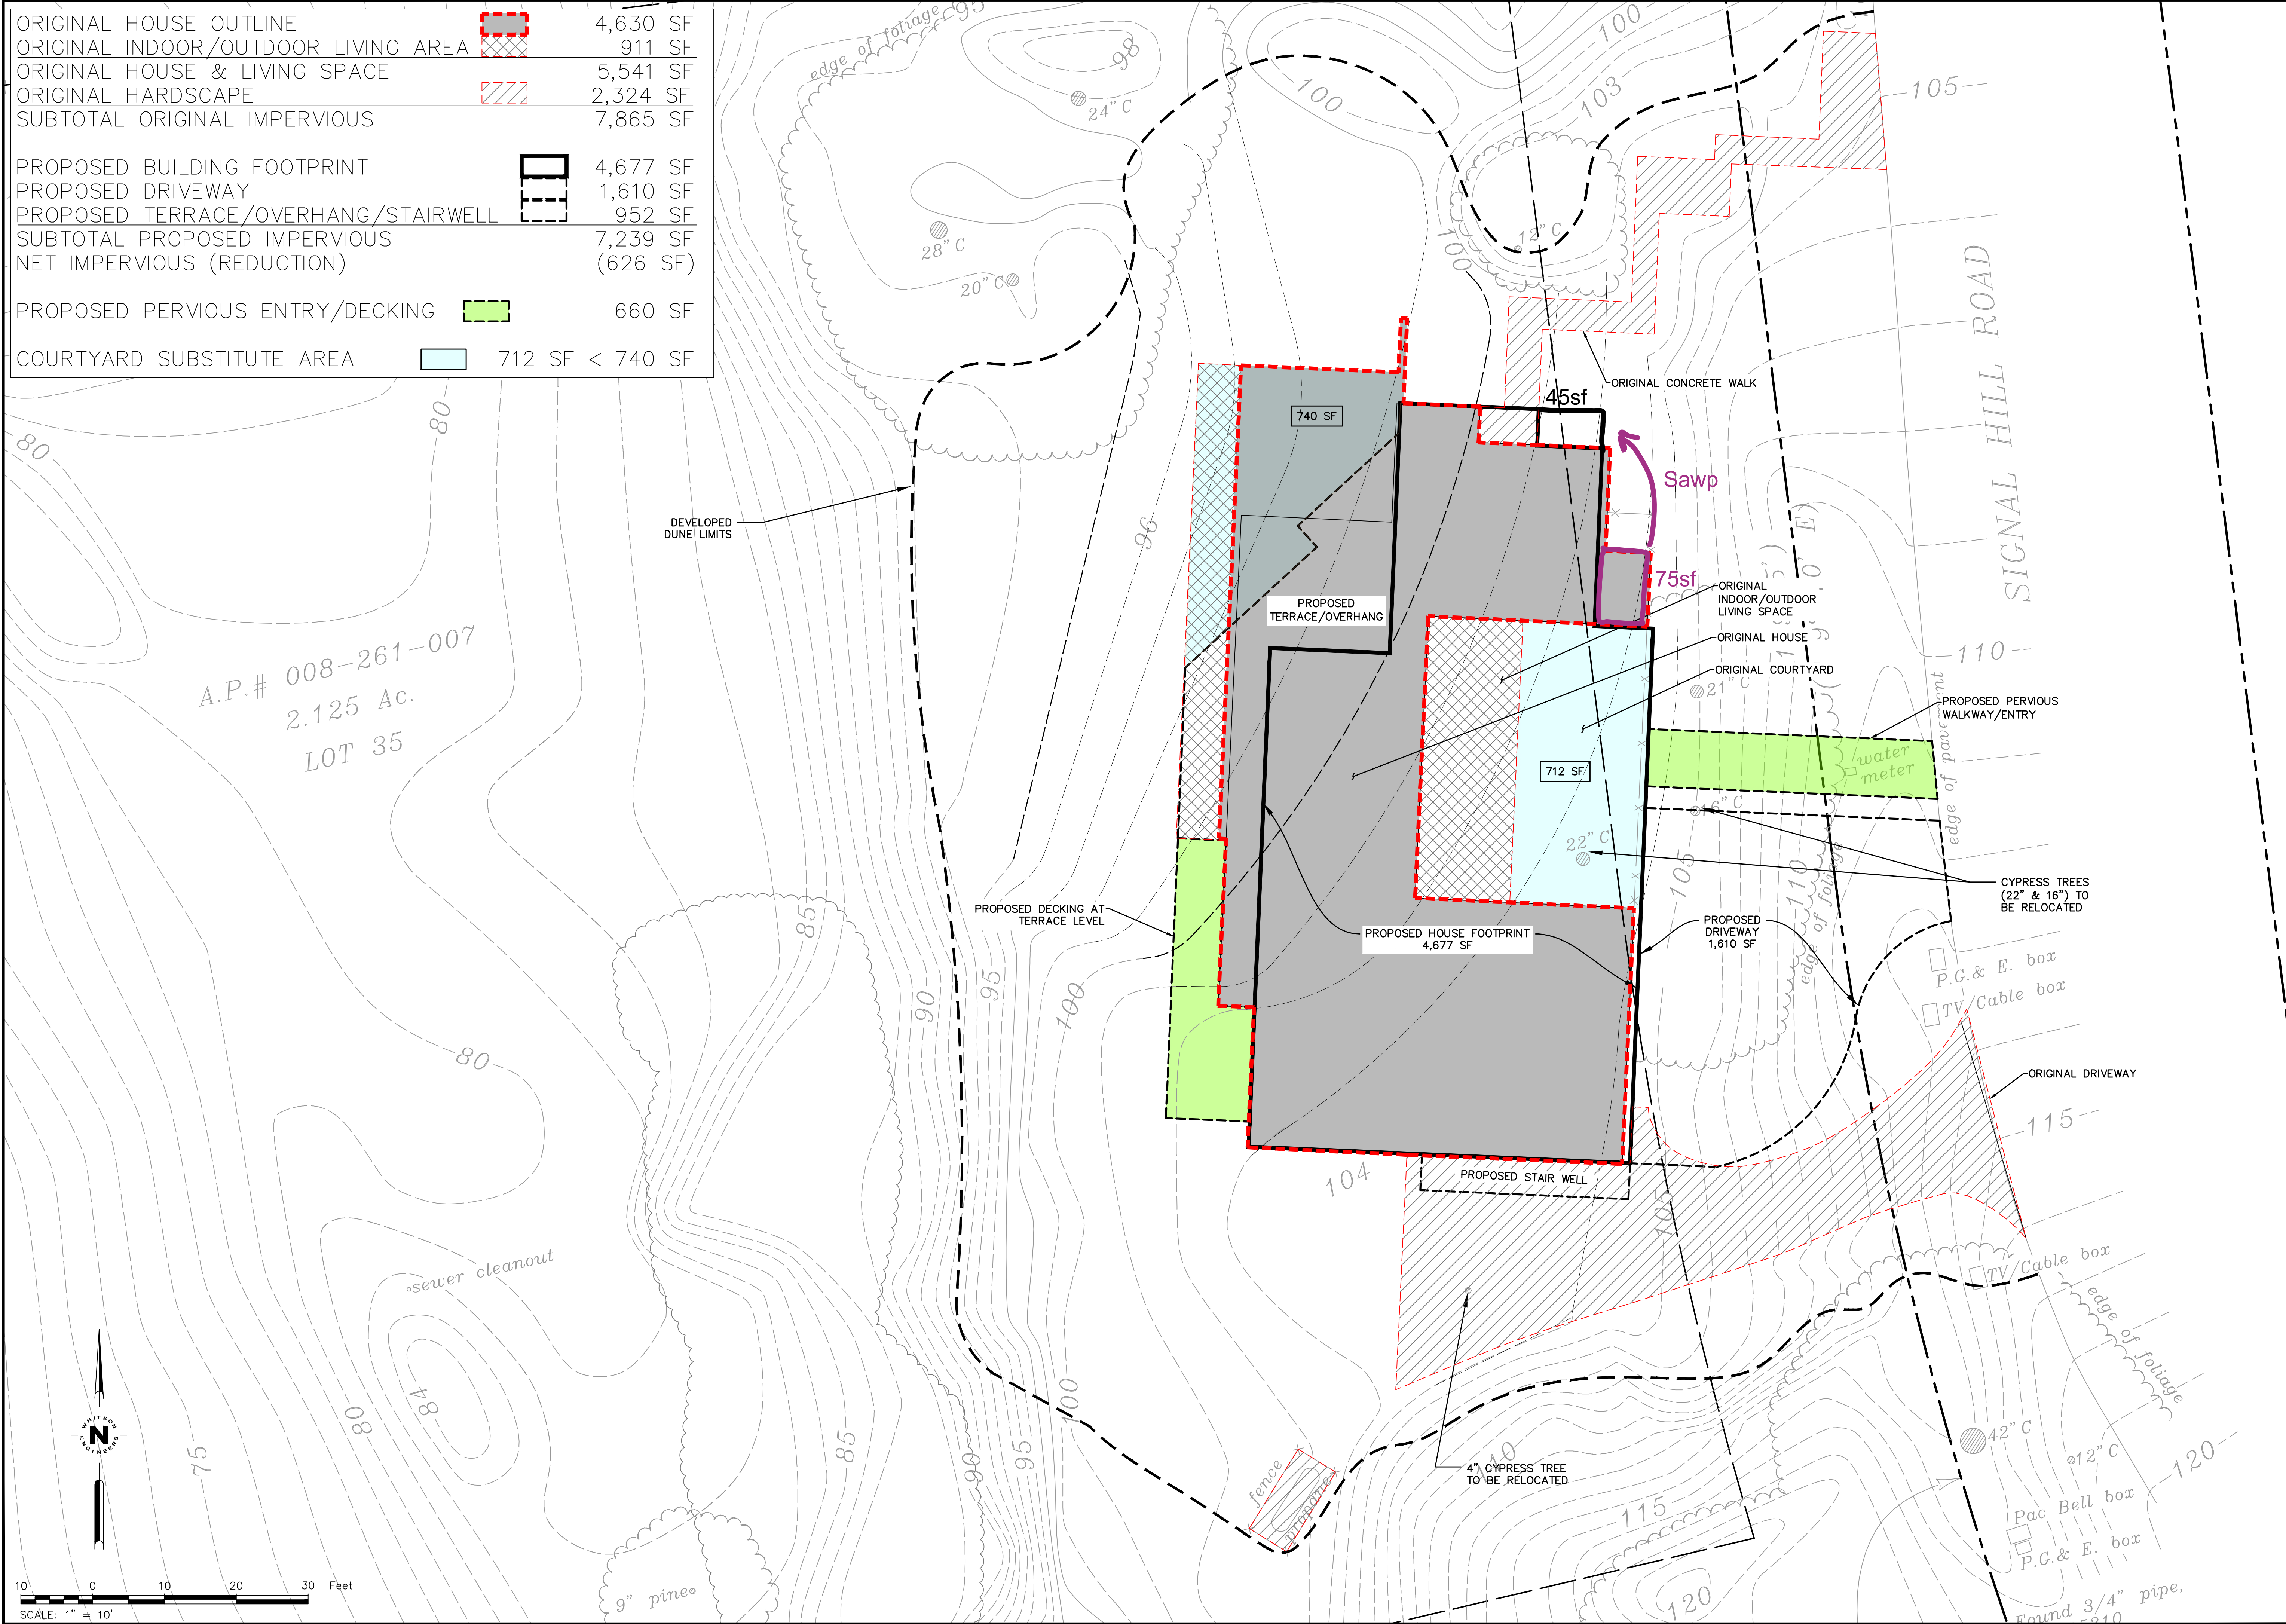

Civil Engineering
Land Surveying
4 Harris Court
Monterey, California
831.649.5225
whitsonengineers.com

**Whitson**
ENGINEERS

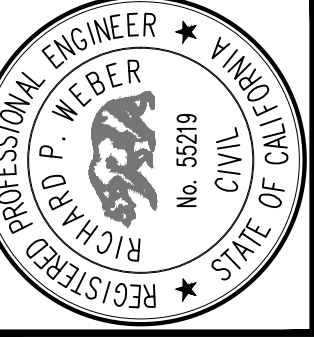

REGISTERED PROFESSIONAL ENGINEER
RICHARD P. WEBER
No. 55219
CIVIL
STATE OF CALIFORNIA

SUBMITAL / REVISION	
3/24/2025	

1170 SIGNAL HILL ROAD

Monterey County, California

SITE CALCULATION EXHIBIT

APN 008-261-007

SCALE:	1"=10'
DRAWN:	RW
JOB No.:	2335.00
SHEET	
XHBT-A	OF

This page intentionally left blank