

Source: ESRI Streetmap North America 2010

State Route 1 - Dolan Road Improvements Initial Study


E M C

Figure 1
Location Map

CONCEPTUAL PLAN ONLY
NOT FOR CONSTRUCTION




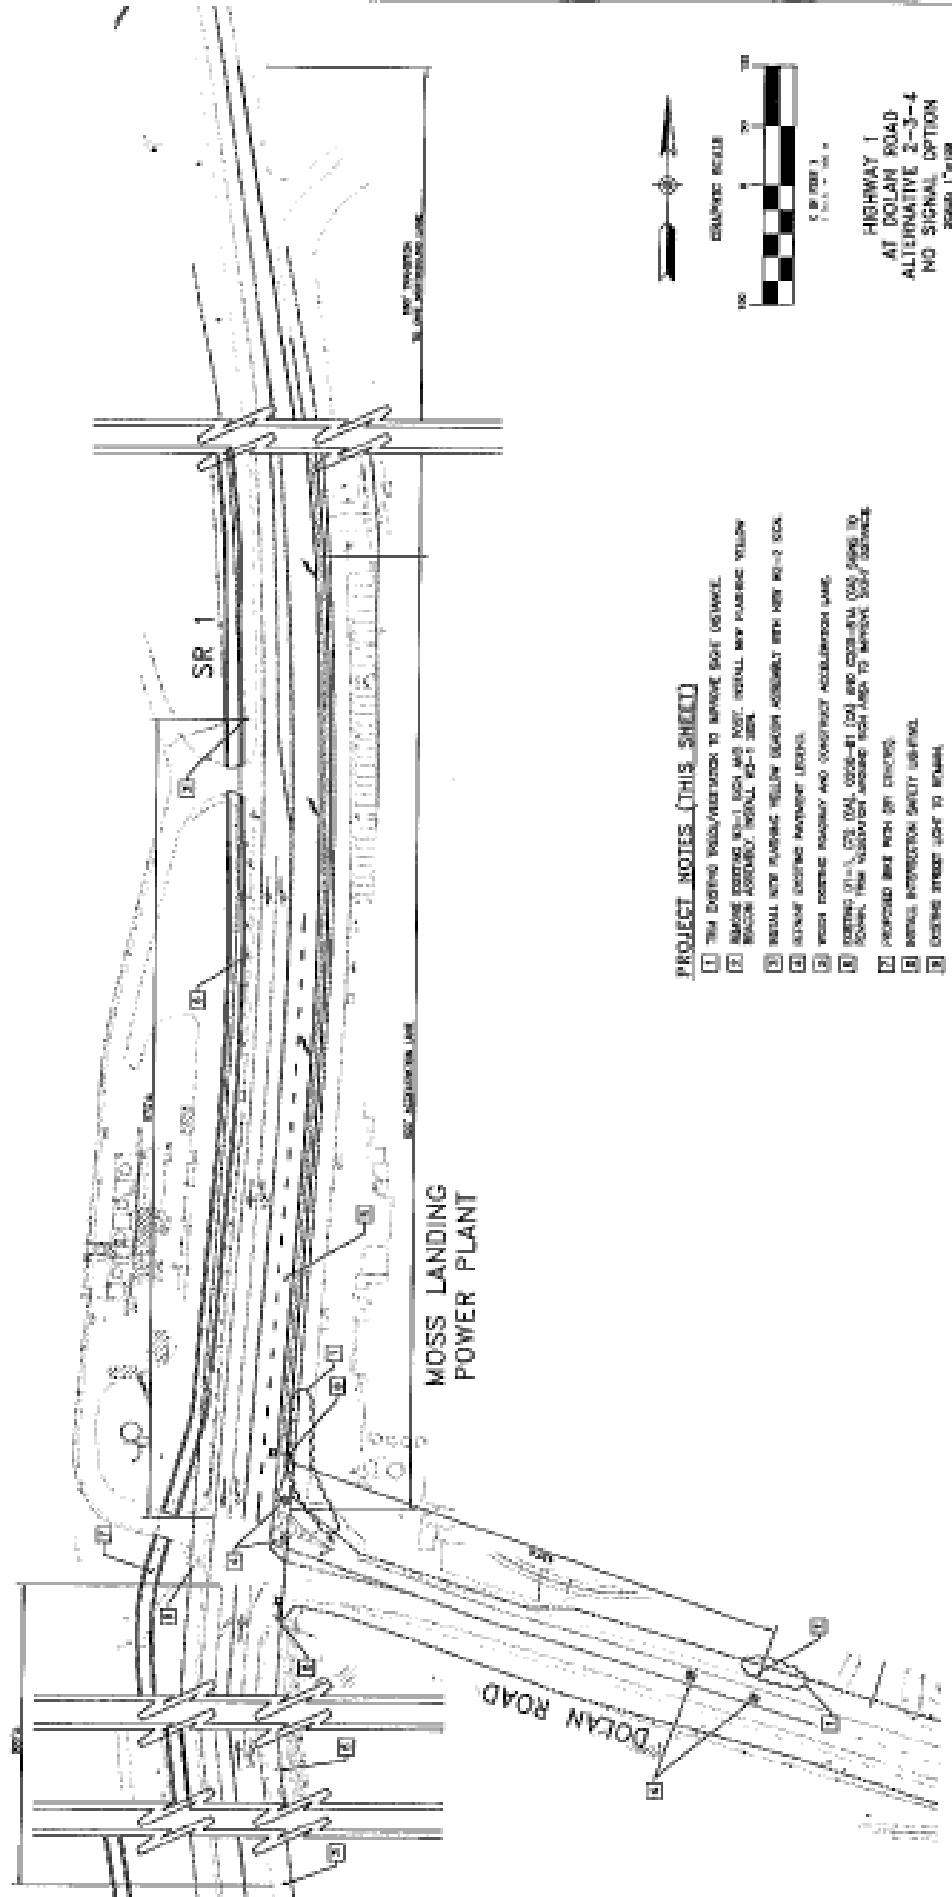

PROJECT NOTES (THIS SHEET)



CONCEPTUAL PLAN ONLY
NOT FOR CONSTRUCTION
 THIS PLAN IS CONCEPTUAL ONLY AND
 IS PREPARED FROM AVAILABLE AERIAL
 PHOTOS AND FIELD MEASUREMENTS.

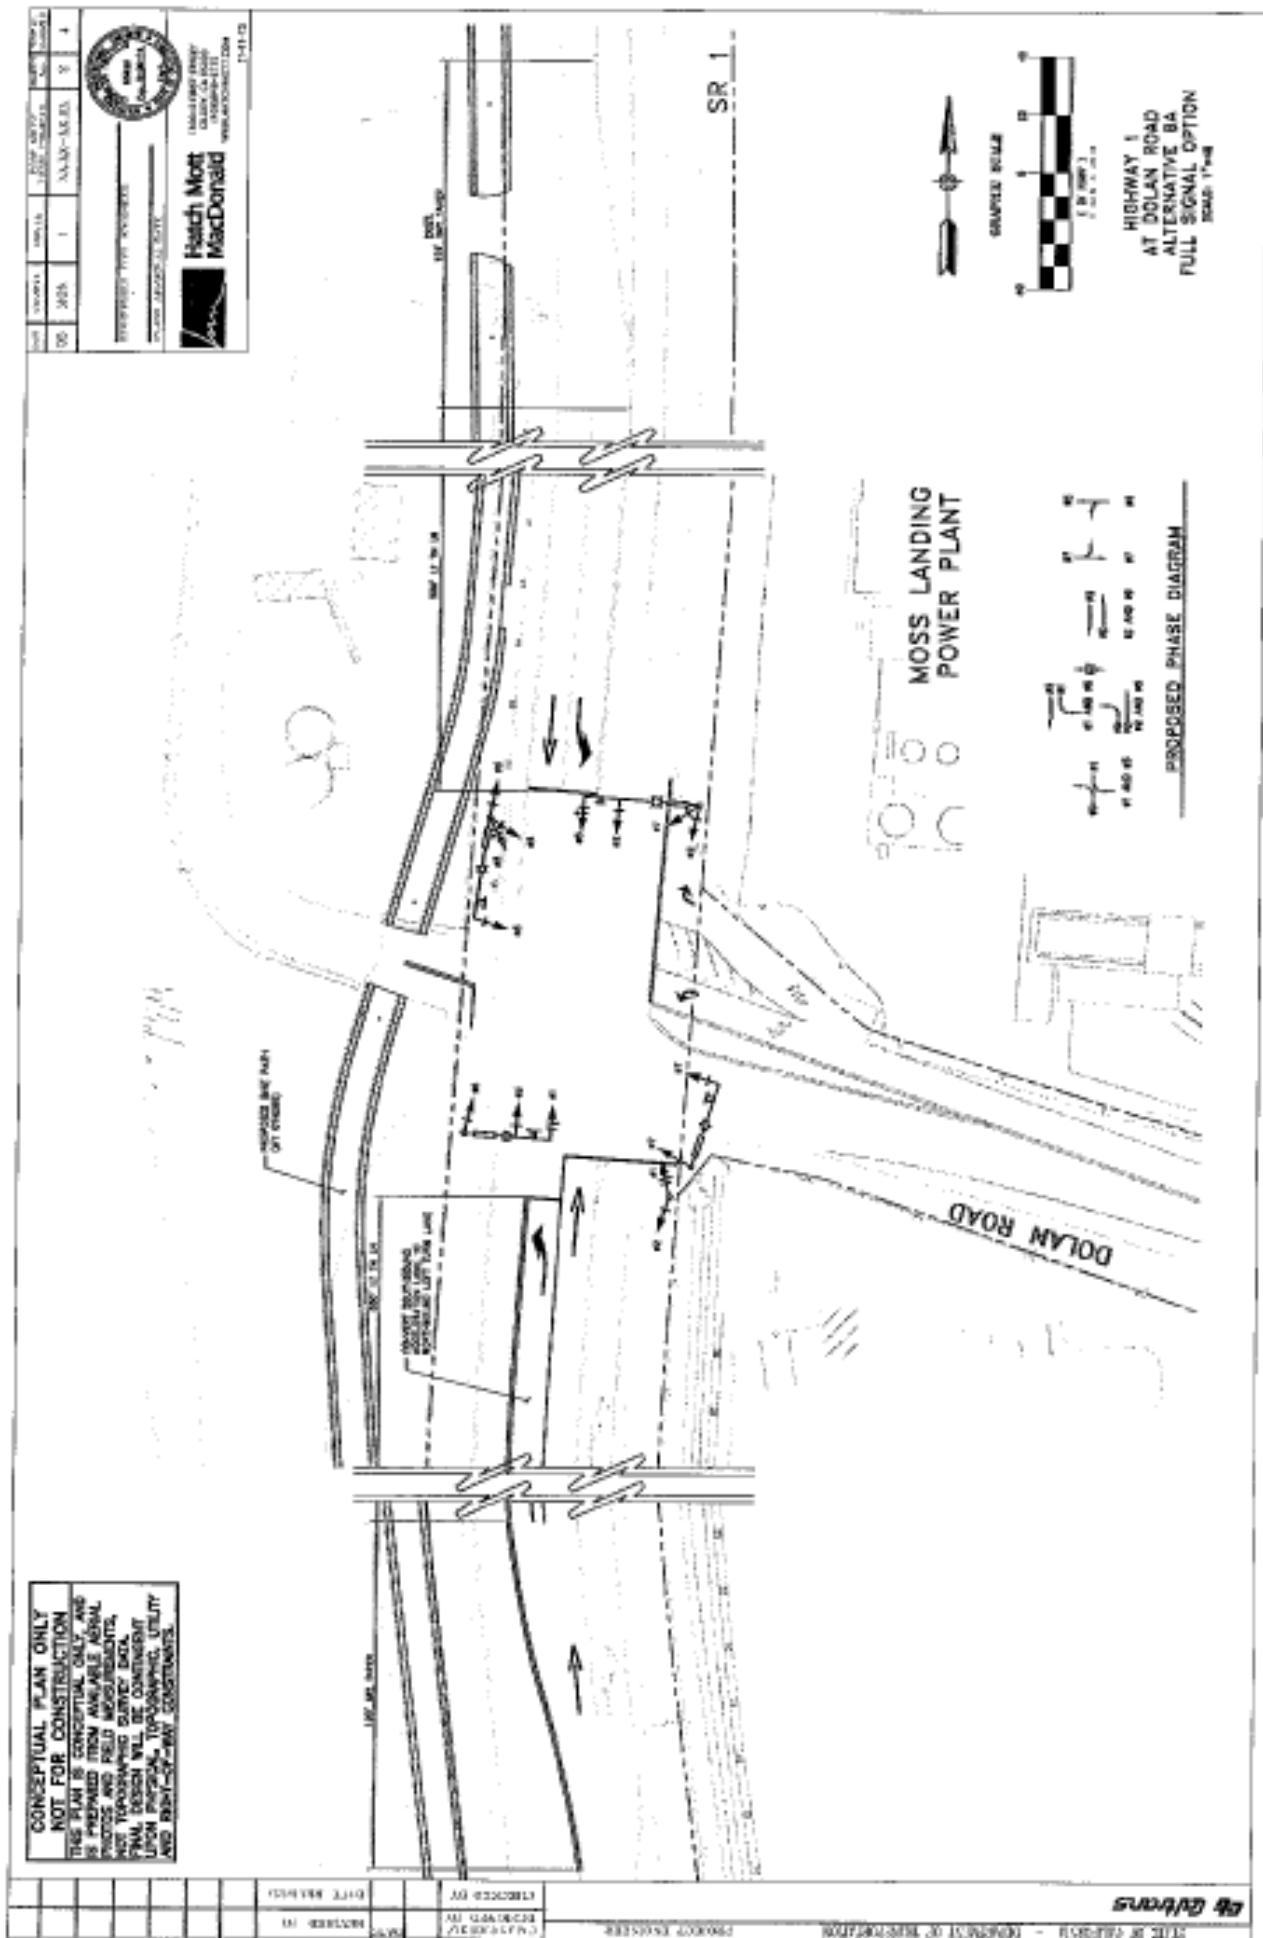

CONCEPTUAL PLAN ONLY
NOT FOR CONSTRUCTION
THIS PLAN IS CONCEPTUAL ONLY AND
IS PREPARED FROM AVAILABLE DATA,
PHOTOS, AND FIELD MEASUREMENTS.
NOT TO SCALE. NOT FOR SURVEY USE.




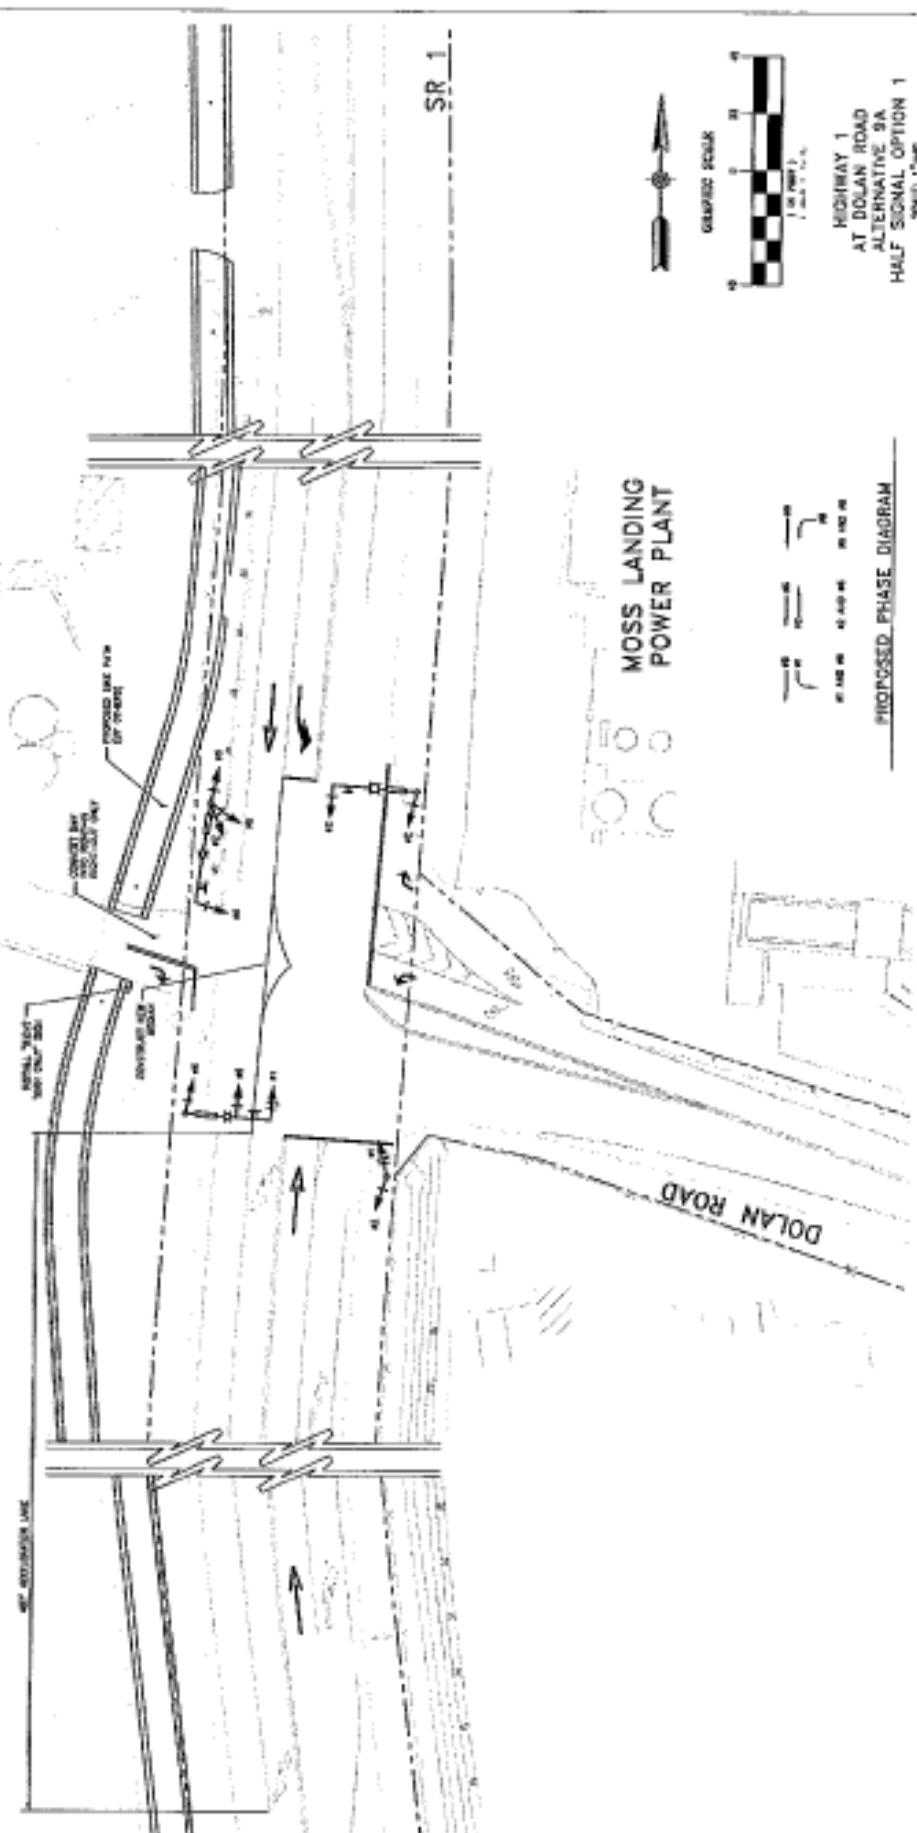

HIGHWAY 1
AT DOLAN ROAD
ALTERNATIVE 9A
HALF SIGNAL OPTION 1
2004 1st Rev

PROPOSED PHASE DIAGRAM

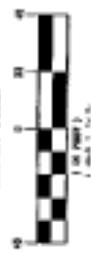


48 GATEWAY

CONCEPTUAL PLAN ONLY
NOT FOR CONSTRUCTION


Hatch Mott
McDonald
Engineering Services

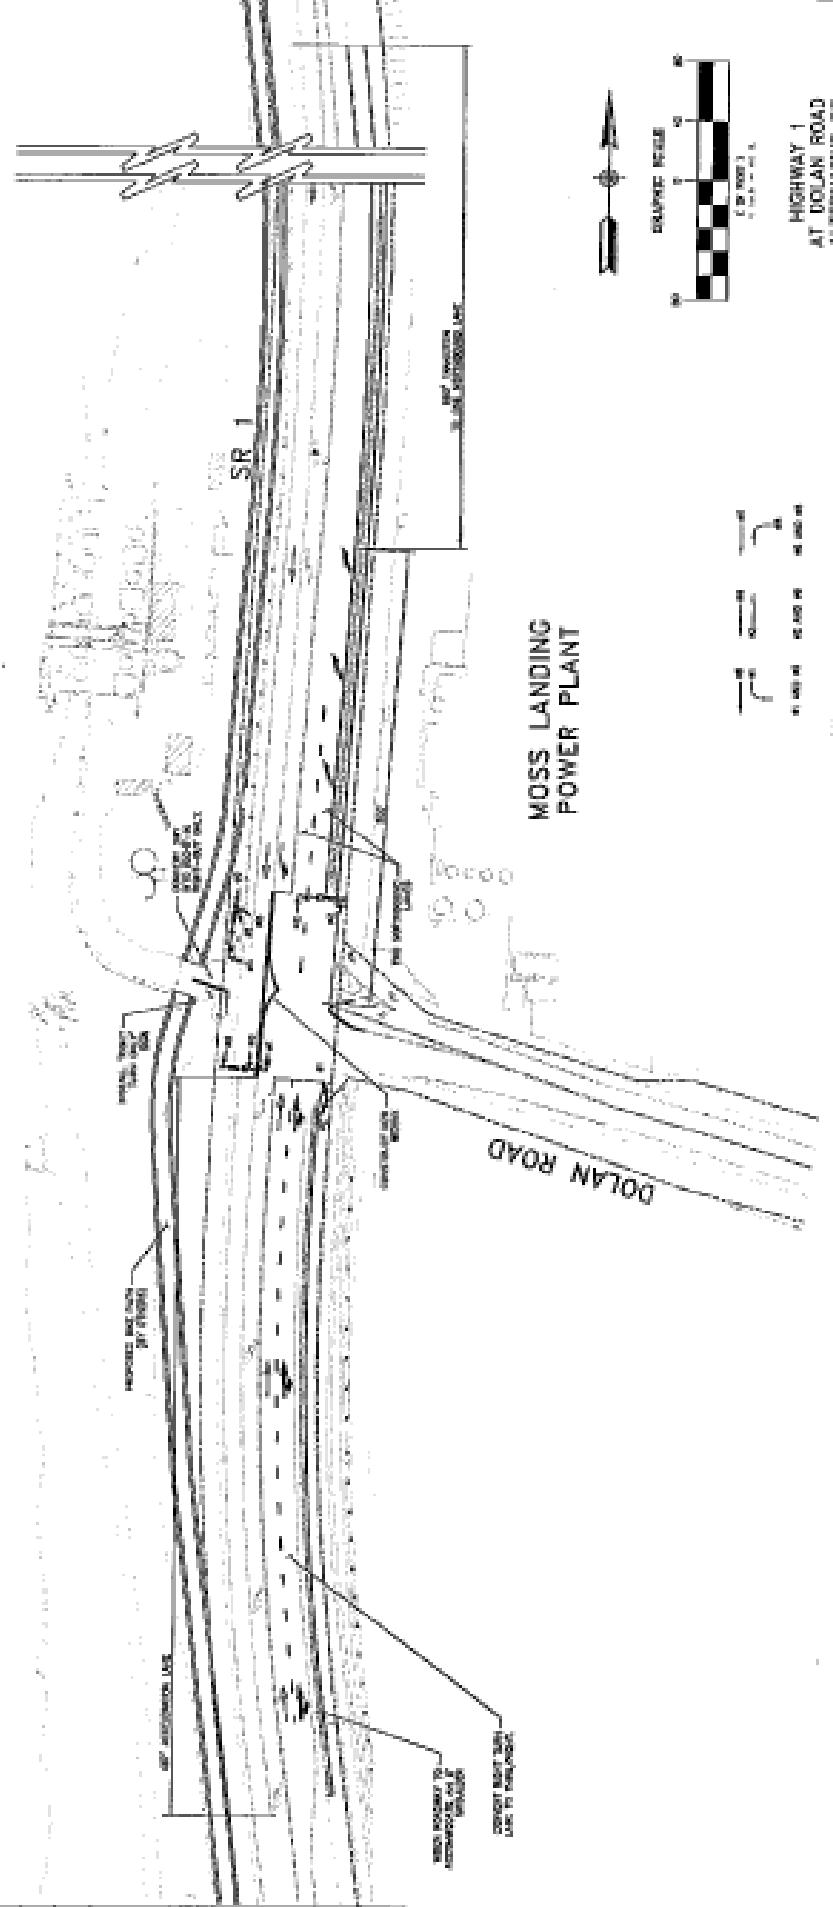

HIGHWAY 1
 AT DOLAN ROAD
 ALTERNATIVE 5G
 HALF SIGNAL OPTION 2

PROPOSED PHASE DIAGRAM