


VICINITY MAP
SCALE: 1" = 3000'

LEGEND:

- PROPOSED ANNEXATION BOUNDARY
- - - EXISTING DISTRICT BOUNDARY
- APN 141-013-001 ASSESSOR'S PARCEL NUMBER
- (12) COURSE NUMBER


ALL DISTANCE ARE EXPRESSED IN FEET AND DECIMALS THEREOF
BEARINGS ARE BASED ON THE CALIFORNIA STATE PLANE COORDINATE SYSTEM, NORTH AMERICAN DATUM OF 1983, ZONE 4

John K. King 4/25/12
JOHN K. KING

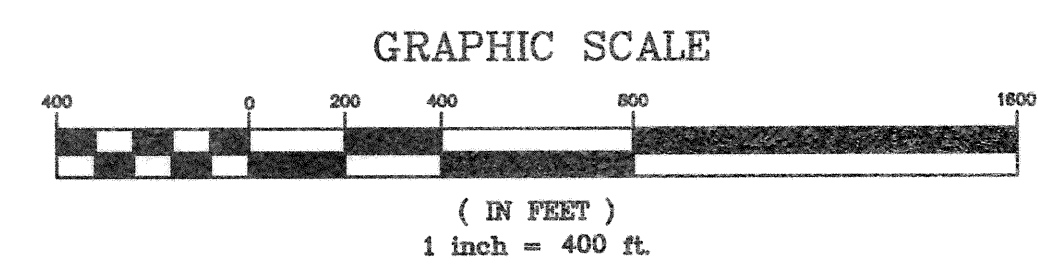

OAK RIDGE AND VIA DEL SOL ANNEXATION
AROMAS COUNTY WATER DISTRICT
PORTION OF THE CANADA DE LA CARPENTERIA AND
THE BOLSA NUEVA Y MORO COJO RANCHO

SCALE: 1" = 400'
APPROVED BY: XXX
DRAWN BY: XXX
DATE: 4/2012
JOB NO. XXX



BAGOYE & KING, INCORPORATED
PROFESSIONAL LAND SURVEYORS
P.O. BOX 1288 - GILROY, CALIFORNIA, 95021
TEL (408) 847 0233 FAX (408) 847 9933
WEBSITE: bagoyeandkingsurveyors.com

MONTEREY COUNTY, CA SHEET: 1 OF 1